


Contractor Must Check And Verify All Dimensions On The Job.
 Do Not Scale The Drawings.
 All Drawings, Specifications And Related Documents Are The Copyright Of The Architect And Must Be Returned Upon Request.
 Reproduction Of Drawings, Specifications And Related Documents In Part Or Whole Is Forbidden Without The Architects Written Permission.
 This Drawing Is Not To Be Used For Construction Until Signed By The Architect.
 Date:




KIRKOR ARCHITECTS + PLANNERS
 20 De Boers Dr. Suite #400 Toronto ON M3J 0H1
 T416) 665-6060, F416) 665-1234, www.kirkorarchitects.com


No.	Revision	Date

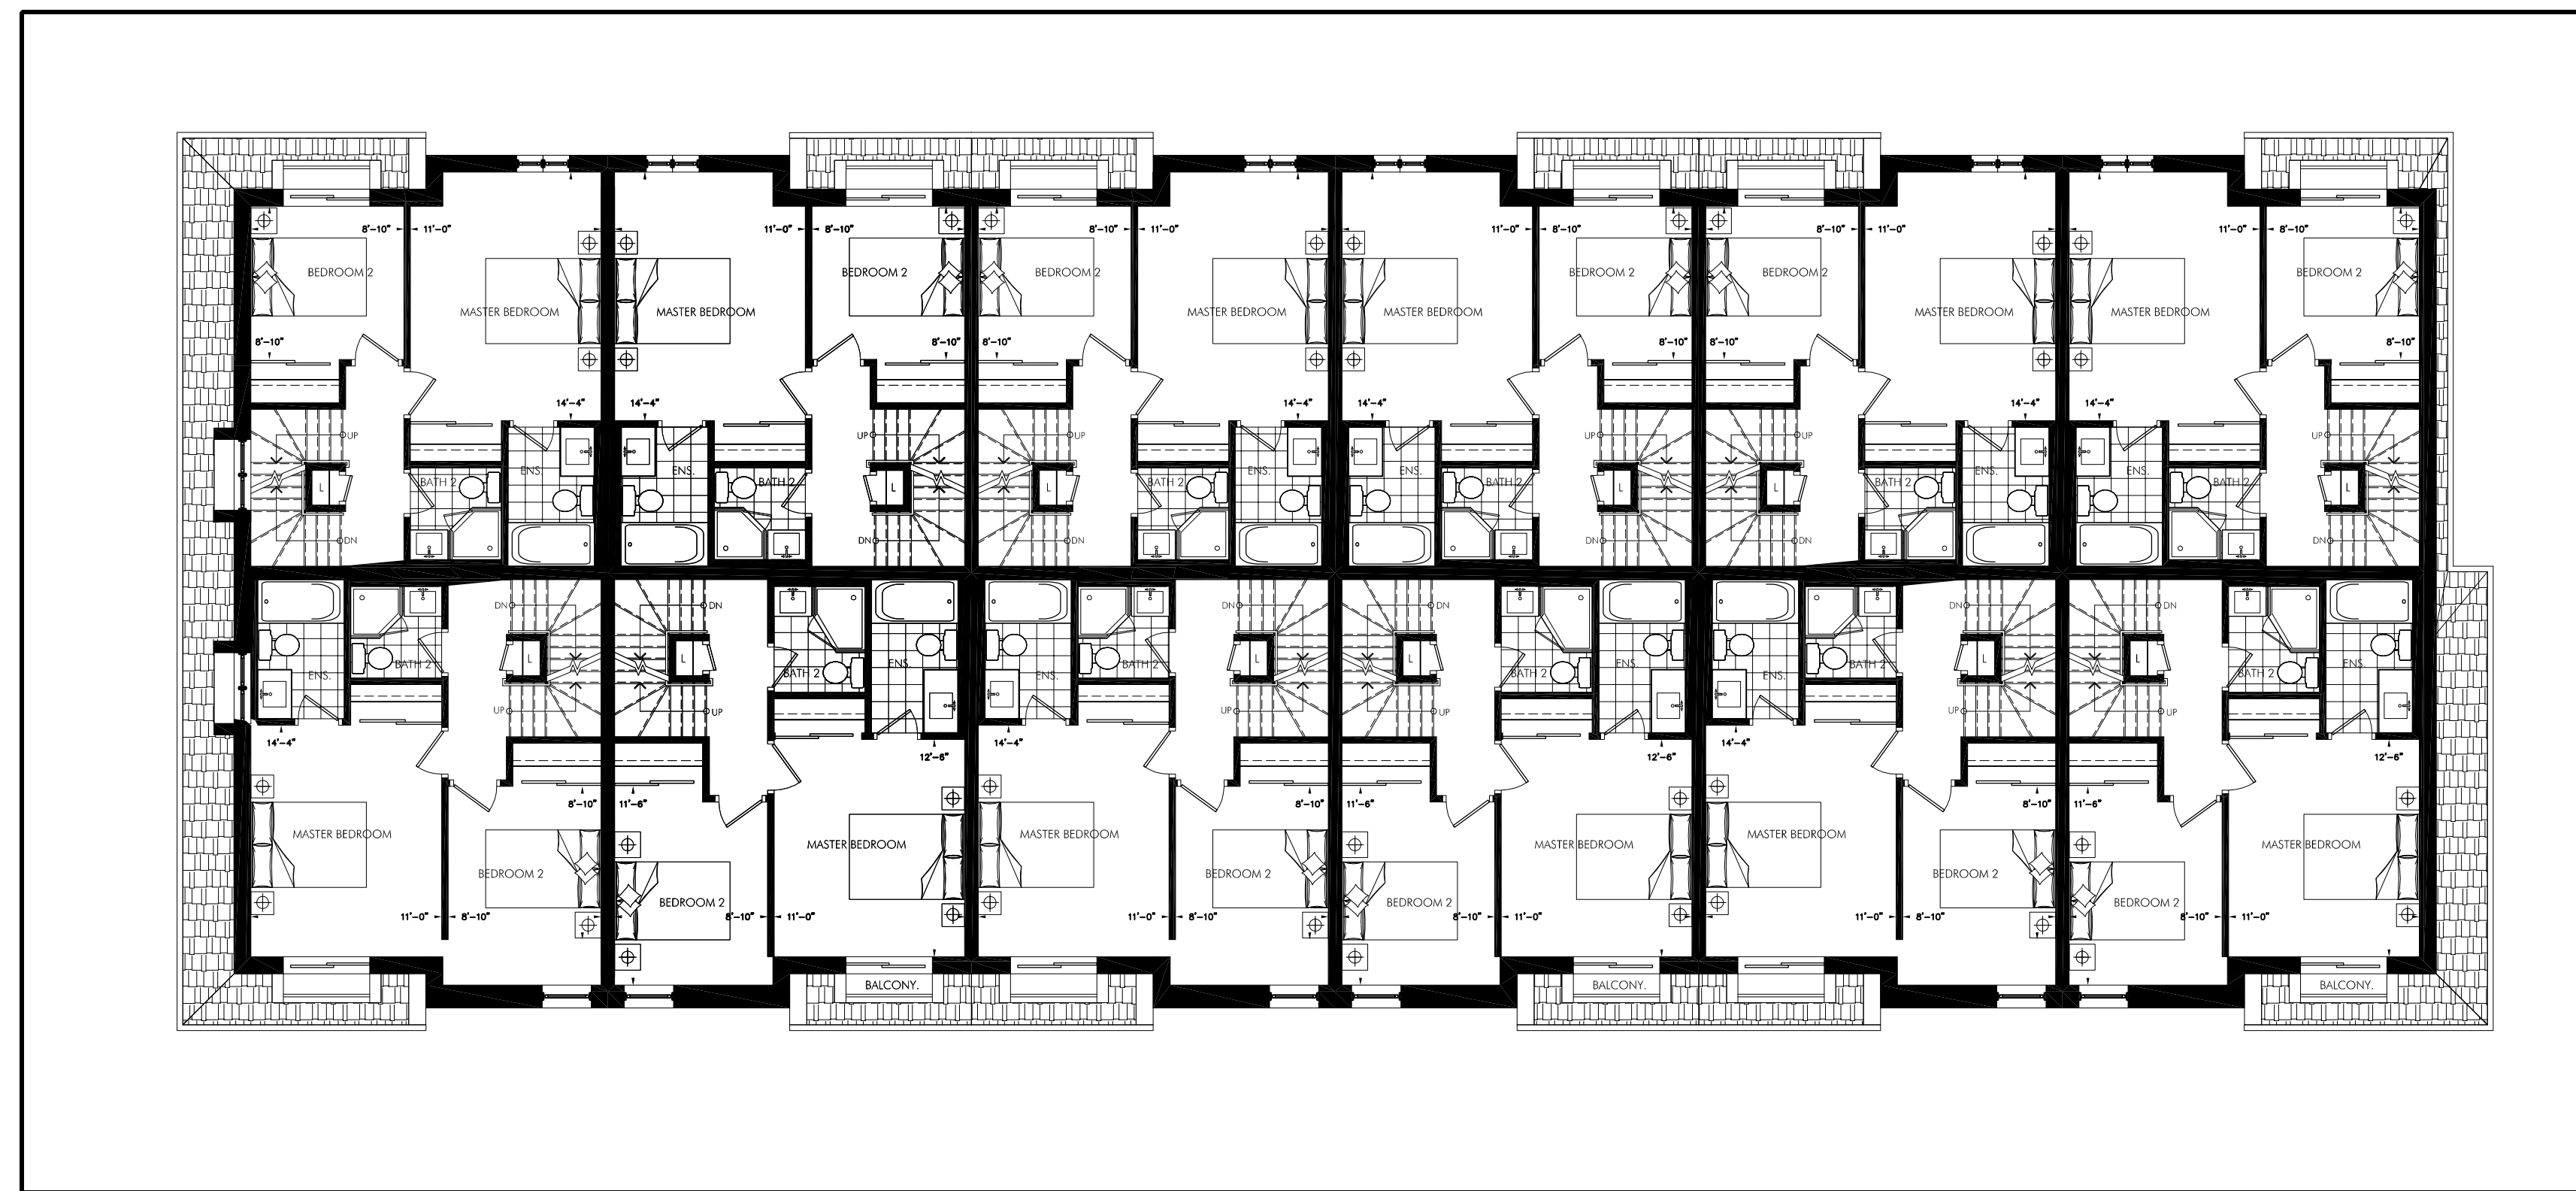


Level 3 4
 1:100 RZ-03

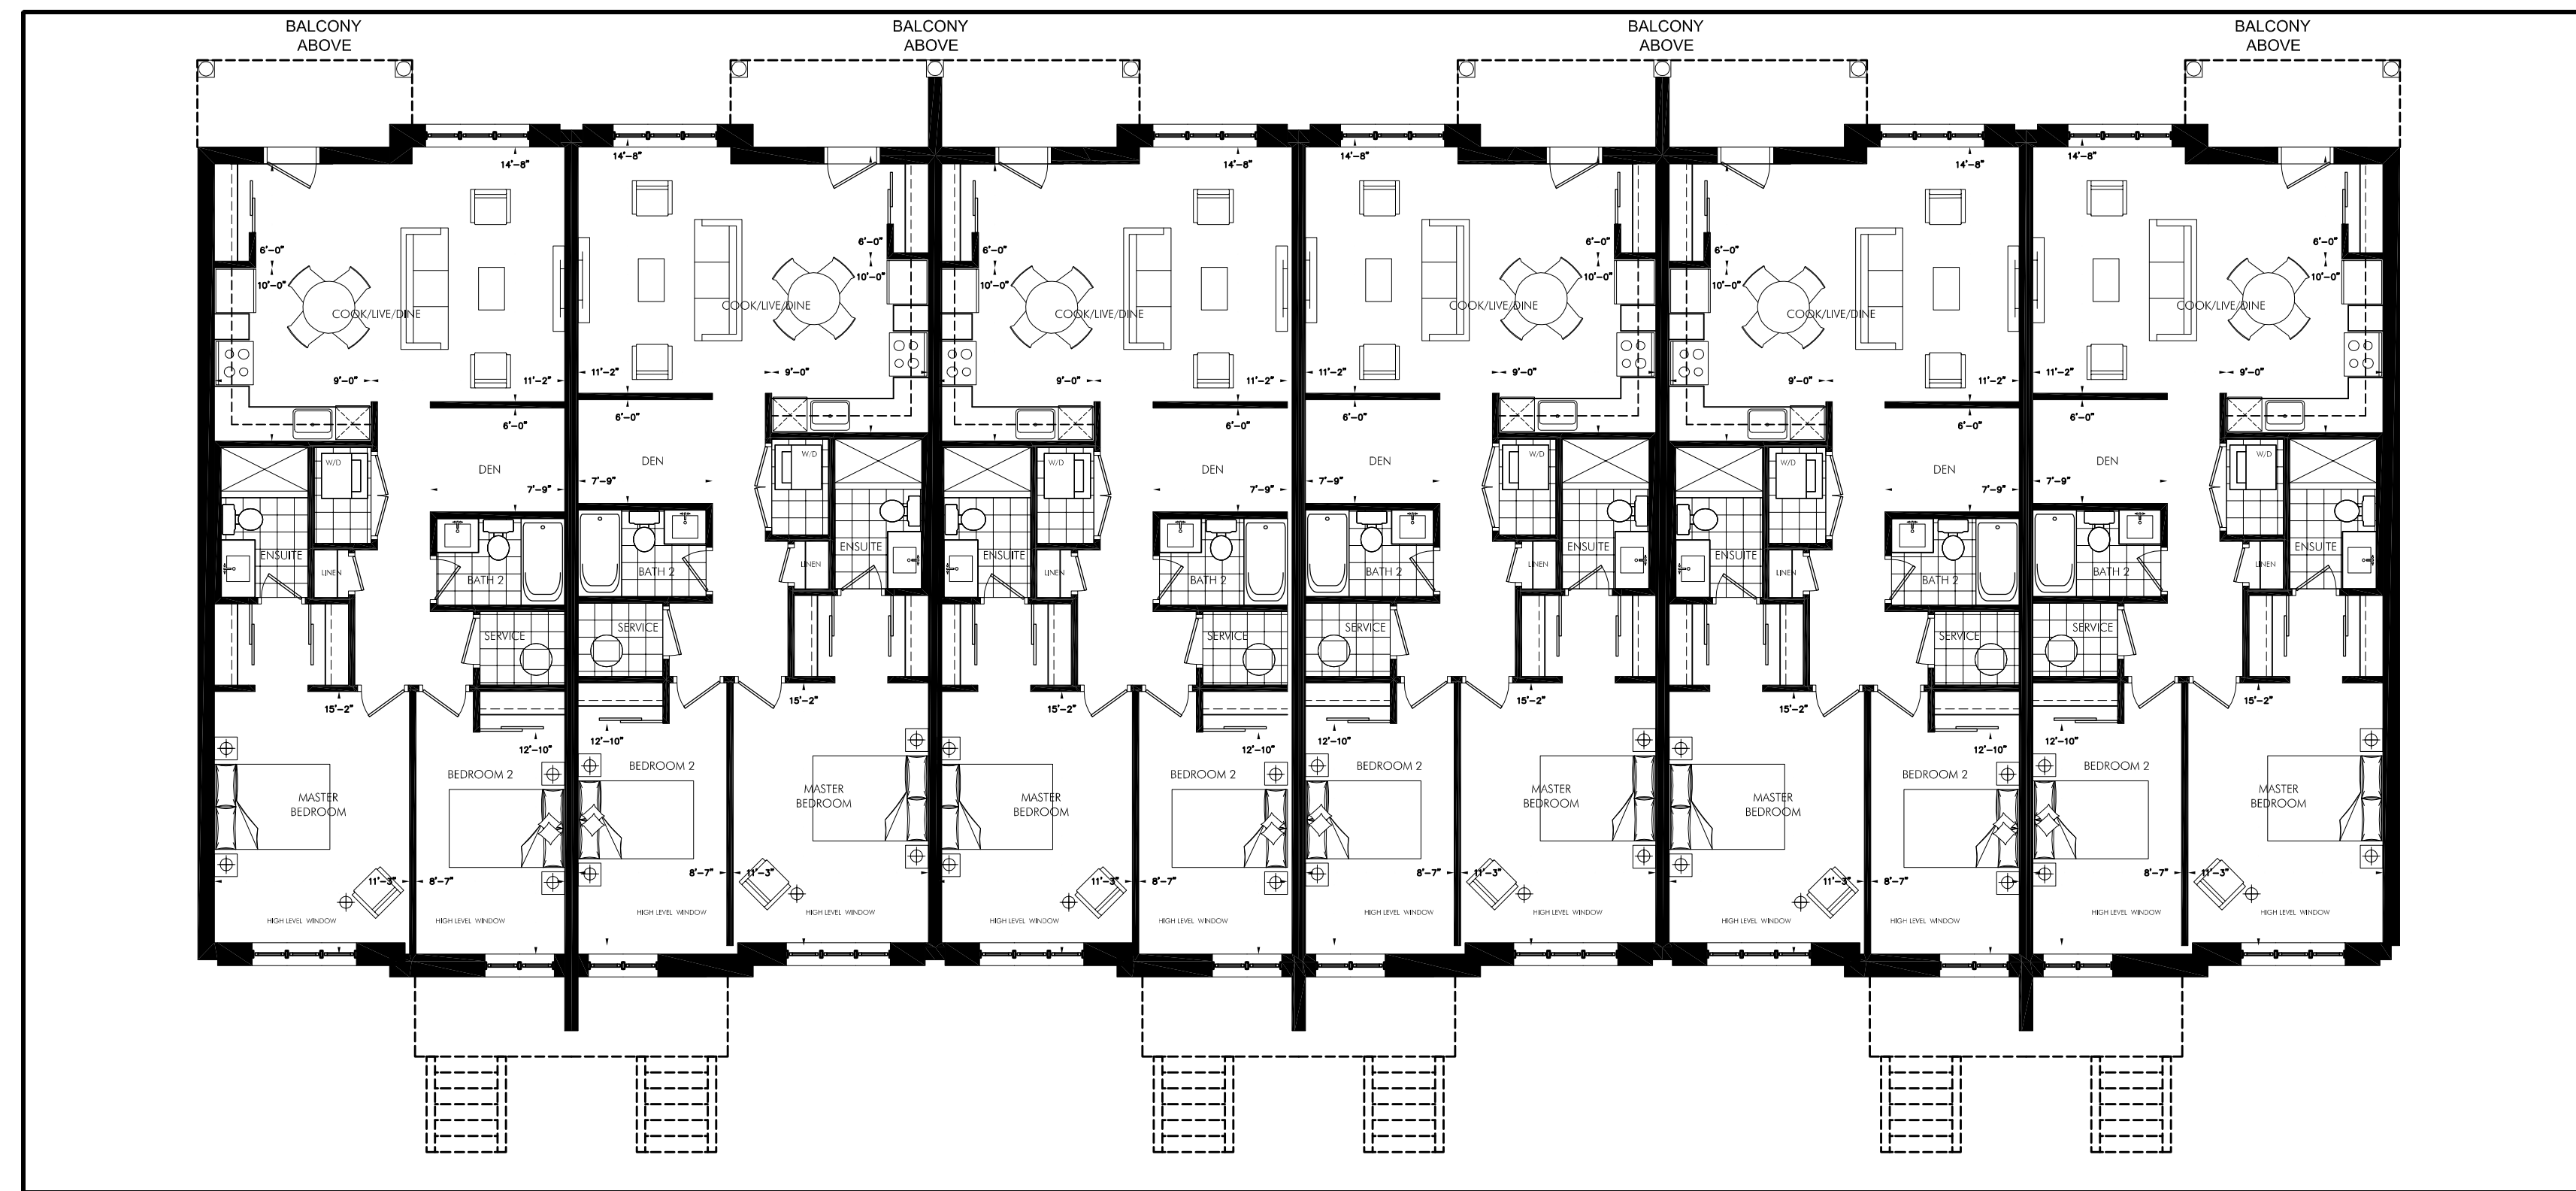

Lower Level 2
 1:100 RZ-03

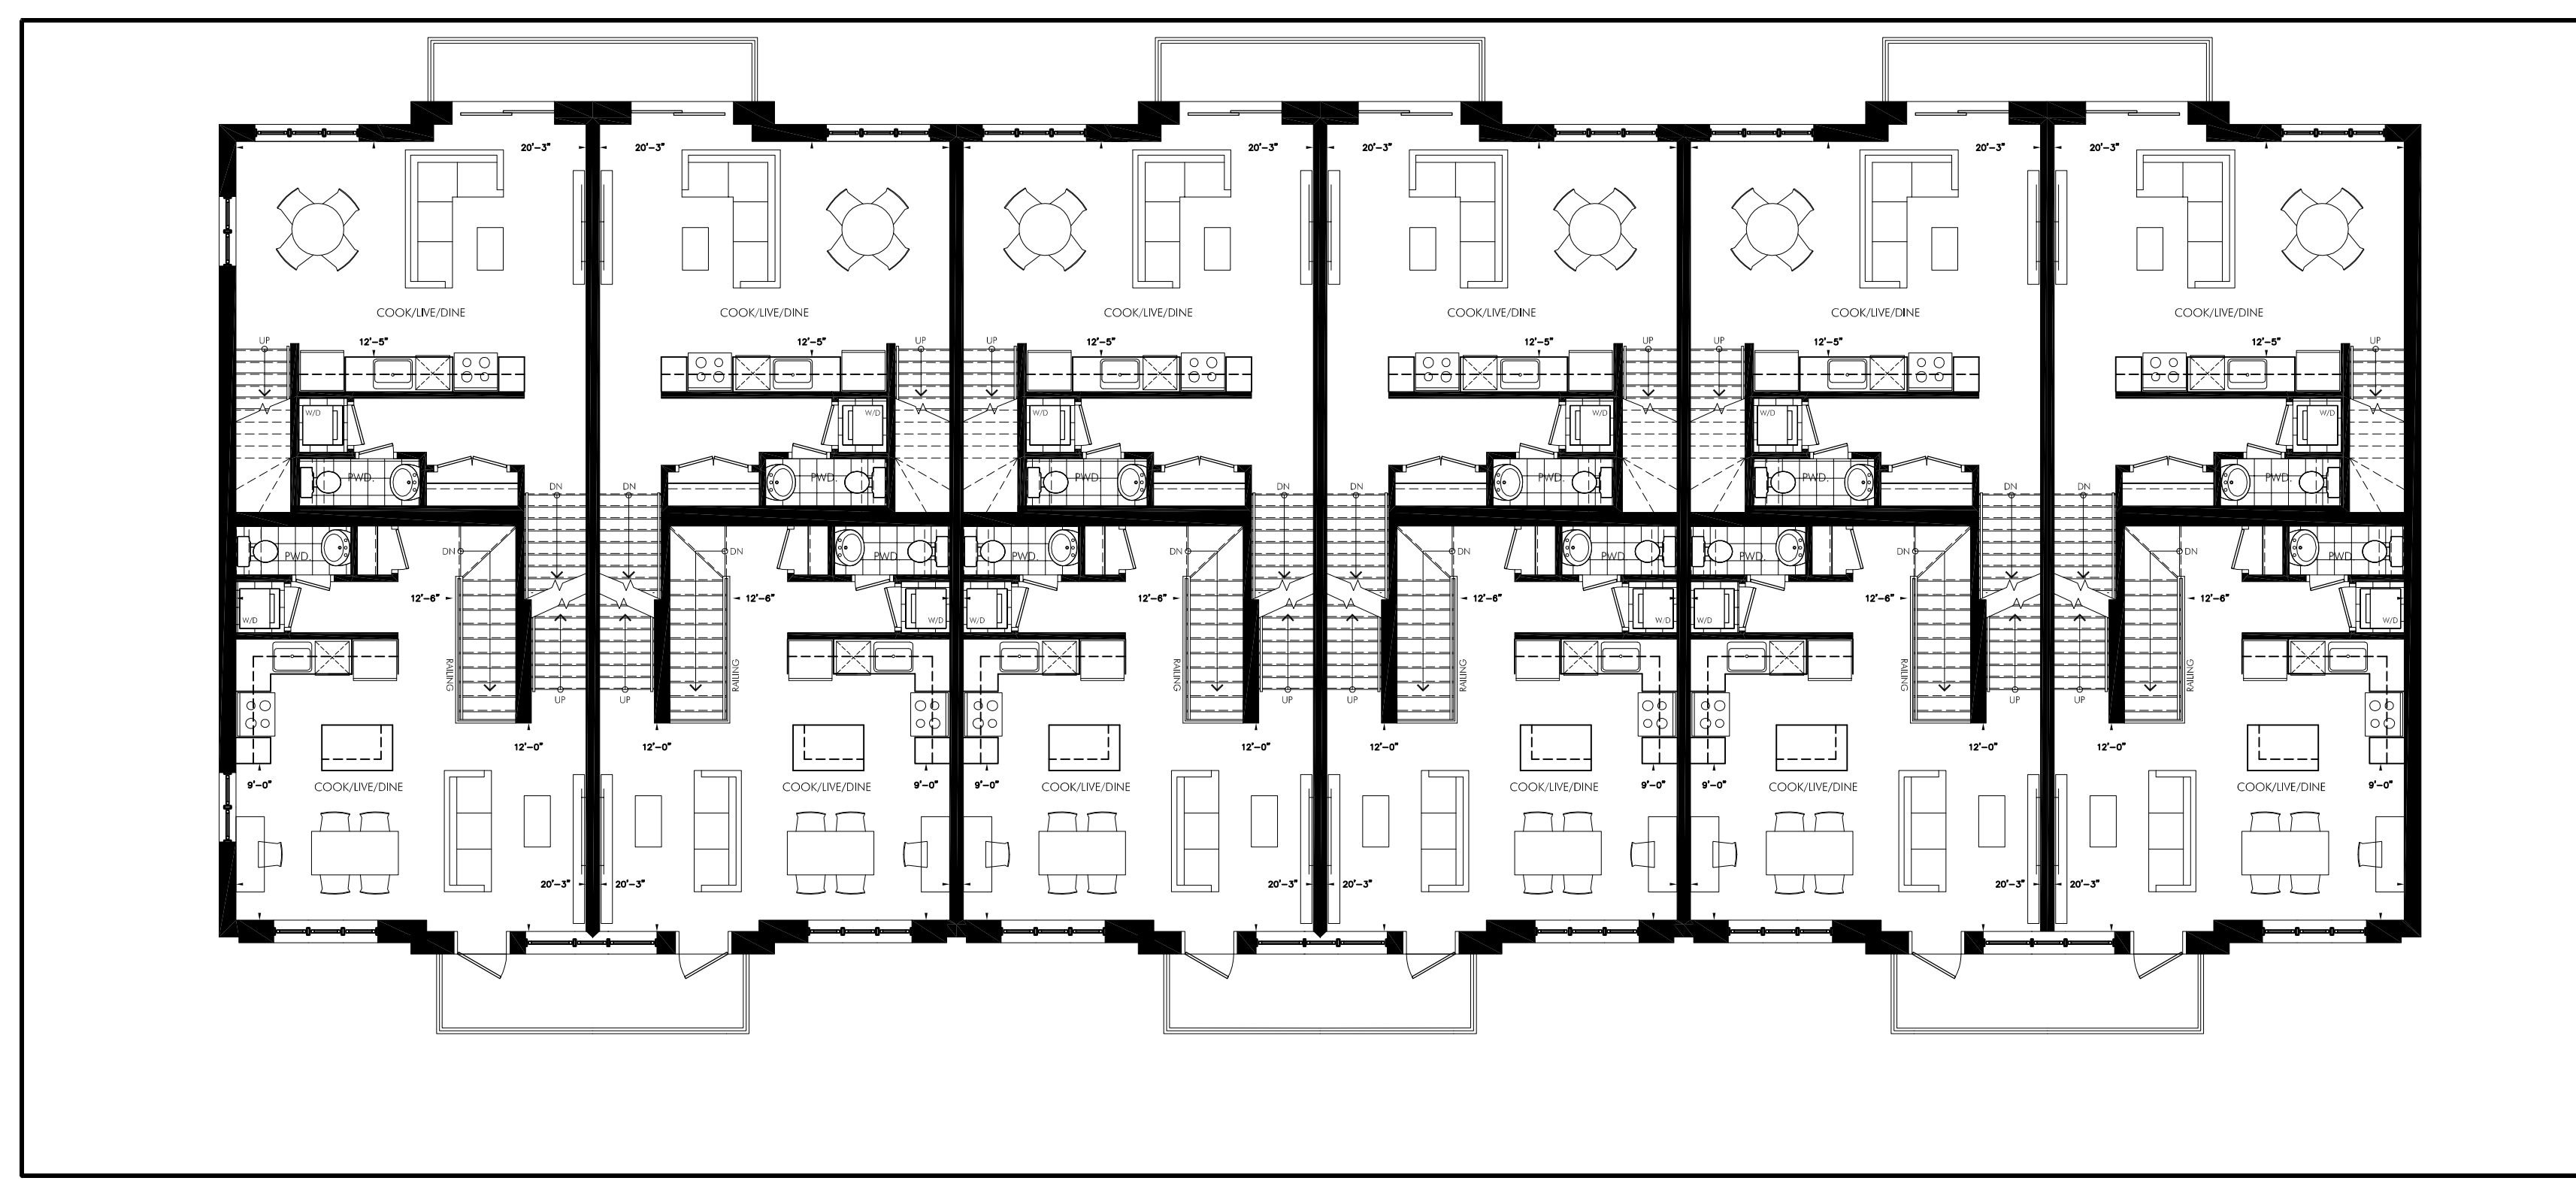

Level 2 3
 1:100 RZ-03

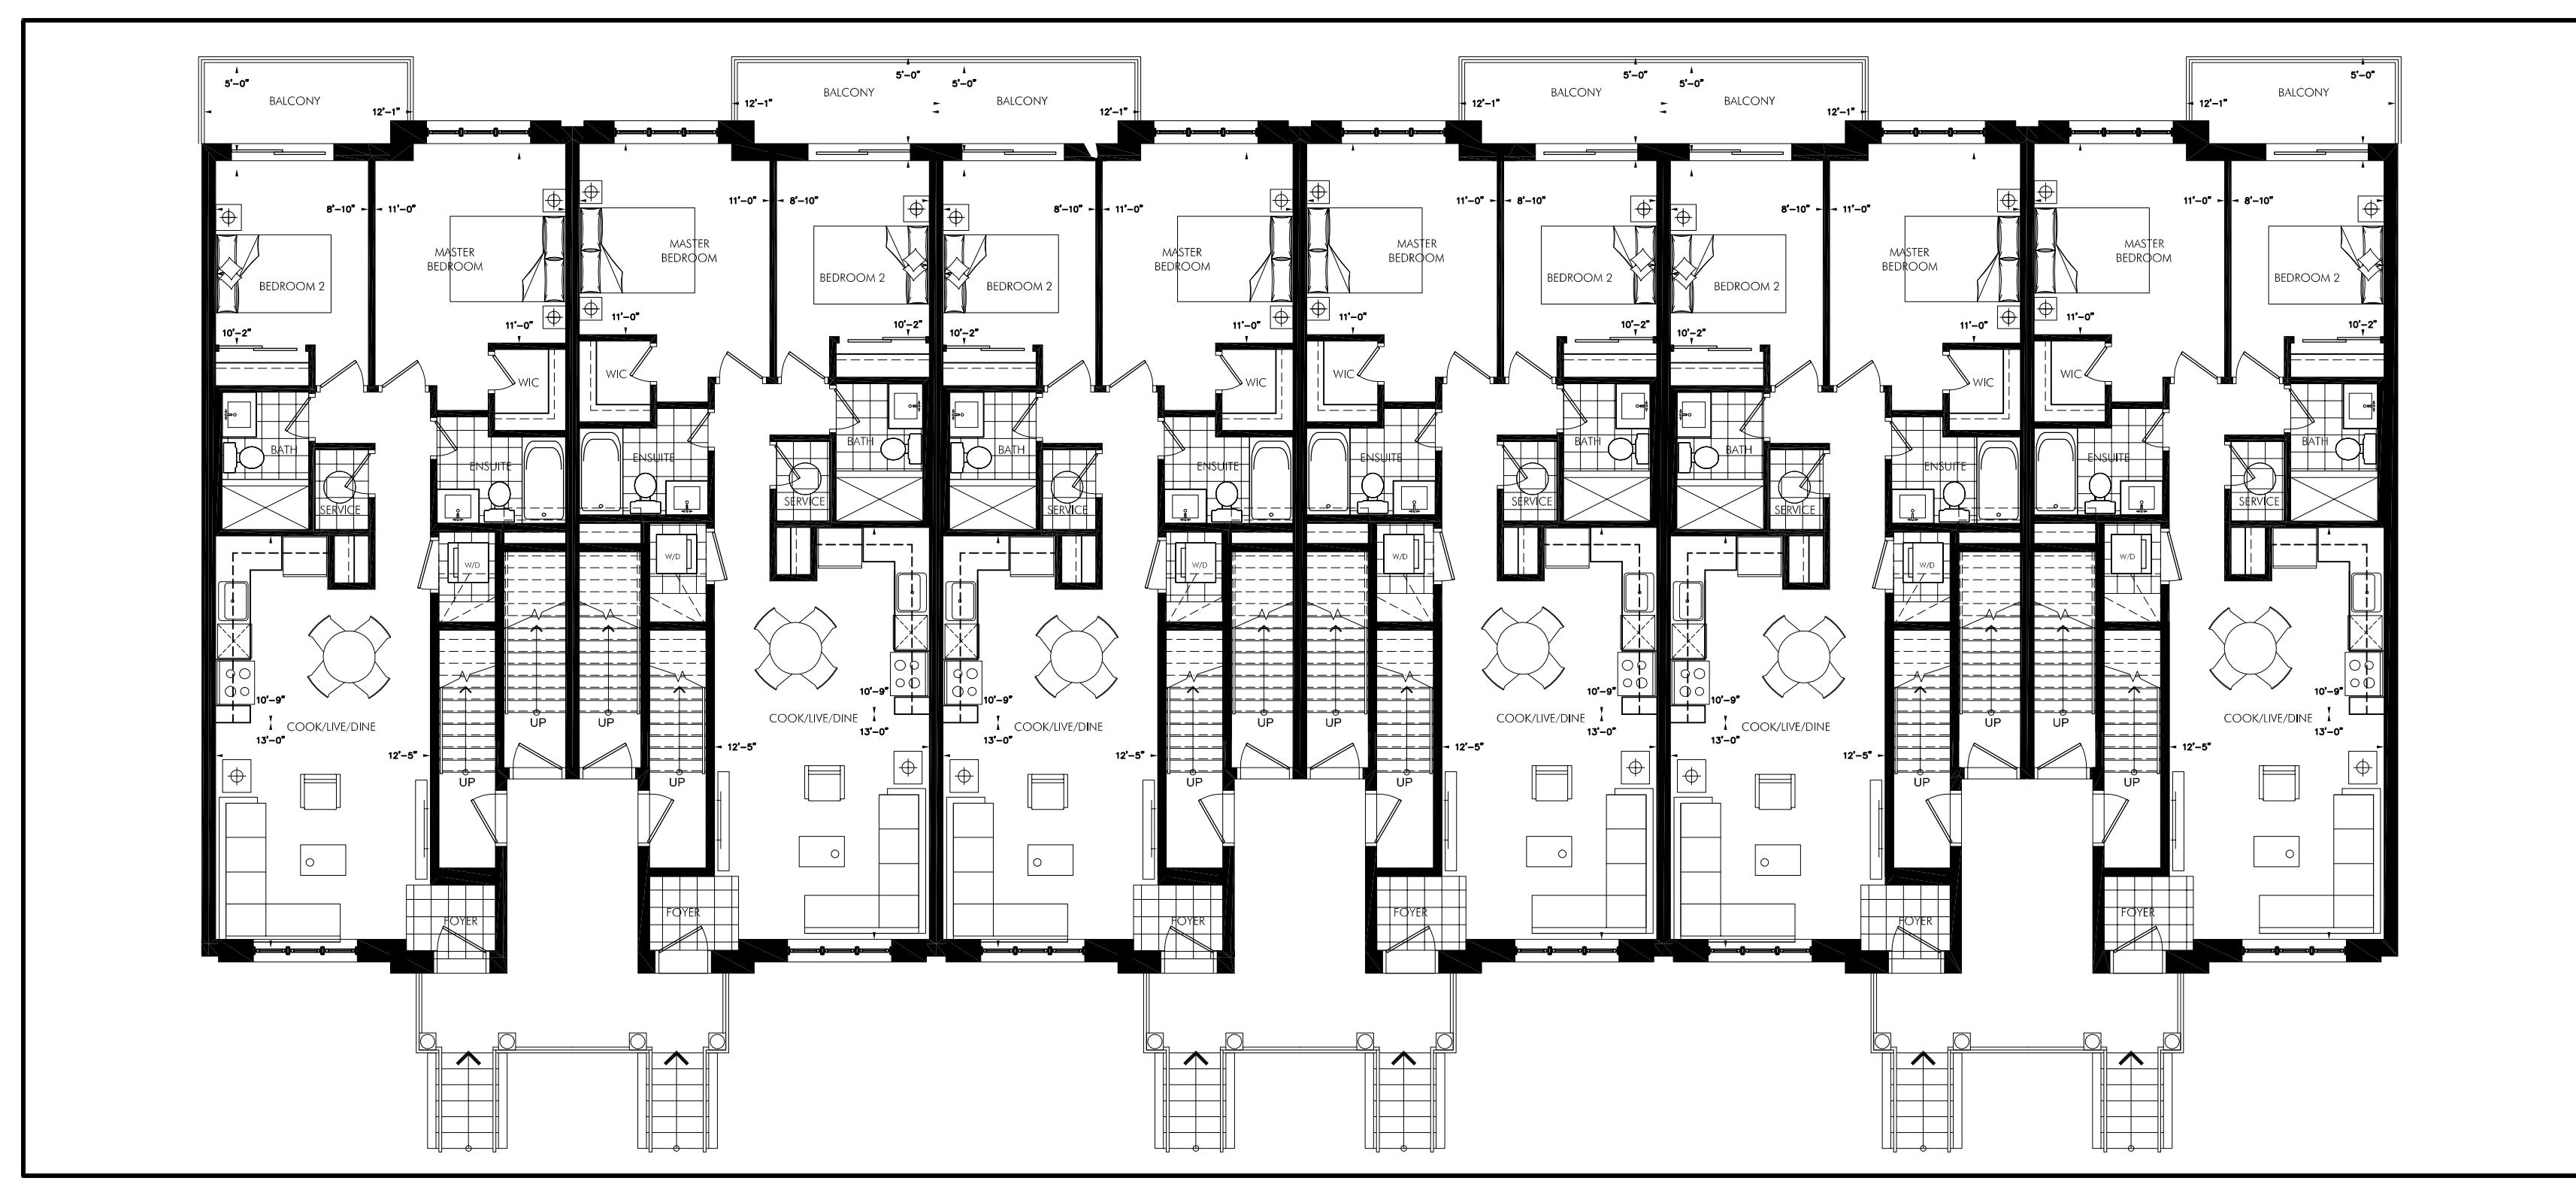


Level 1 1
 1:100 RZ-03

01 OPA / ZBA	MAY 31, 18
No. ISSUED	DATE

Typical Floor Plan

Phase 12
 Project
 NYX CAPITAL
 Proposed
Townhouse Residential Development
 TANNERY TOWNHOMES
 MISSISSAUGA, ONTARIO

Scale: AS NOTED
 Drawn by: T.S.
 Checked by: S.M.
 17-145 File No.
 June 8, 2018 Plot Date

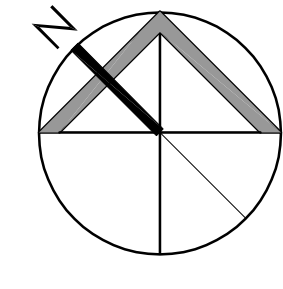

RZ-03

© 2018 KIRKOR ARCHITECTS + PLANNERS