
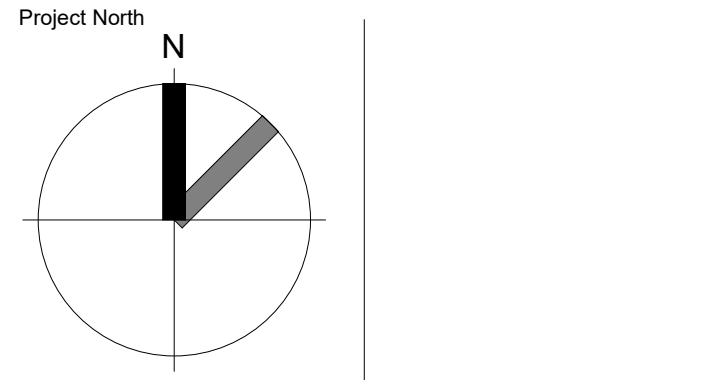


1444
1458

1444-1458 CAWTHRA ROAD
MISSISSAUGA, ON

© Copyright KFA Architects and Planners Inc., all rights reserved.
No part of this document whether printed form or supplied as digital data may be reproduced, stored in a retrieval system or transmitted in any form or by any means, mechanical photocopying, recording or otherwise without the prior written permission of KFA Architects and Planners Inc.. All dimensions to be checked on site by the contractor. Drawings are not to be scaled, and any discrepancies are to be reported to the Architect before proceeding with the work.

1	Issue to Consultants	2018.09.12
2	Issue for OPIRZ	2018.09.28

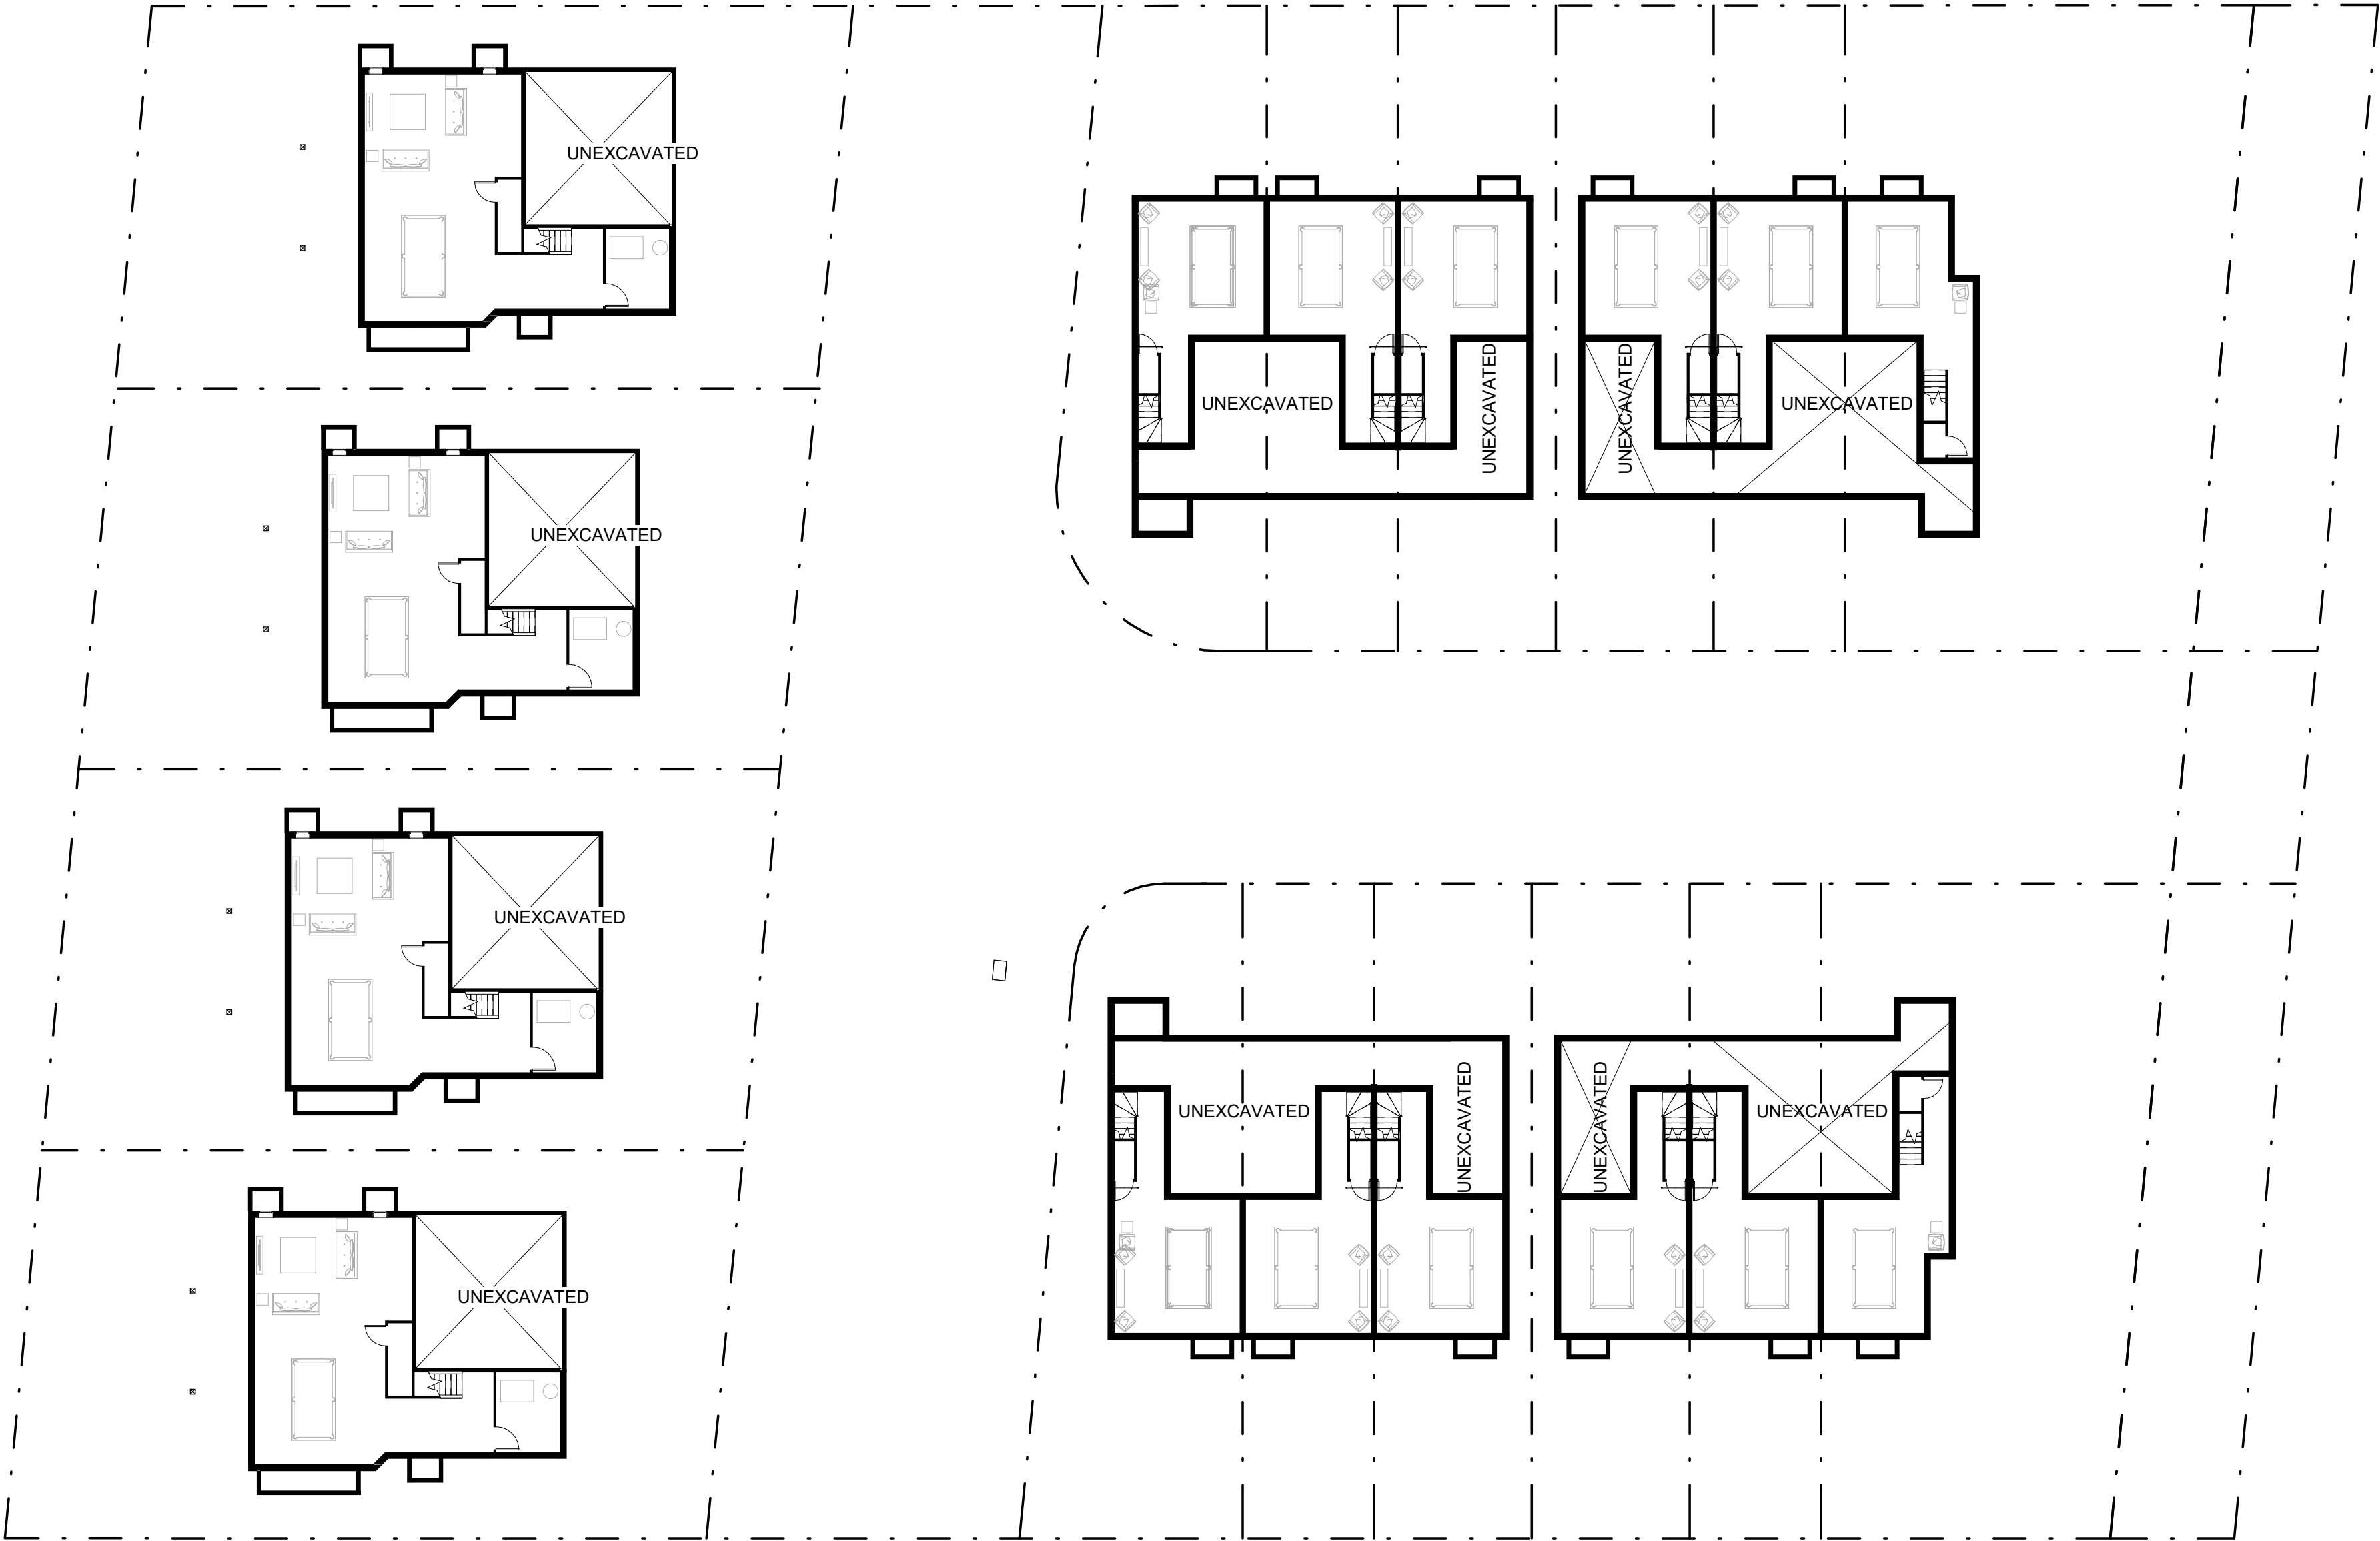

Project No:	16071
Scale:	1 : 200
Date:	2017/04/05
Drawn by:	RVW

Drawing Title

Basement

Drawing
Number


A100

1444
1458

1444-1458 CAWTHRA ROAD
MISSISSAUGA, ON

© Copyright KFA Architects and Planners Inc., all rights reserved.
No part of this document whether printed form or supplied as
digital data may be reproduced, stored in a retrieval system or
transmitted in any form or by any means, mechanical
photocopying, recording or otherwise without the prior written
permission of KFA Architects and Planners Inc.. All dimensions to
be checked on site by the contractor. Drawings are not to be
scaled, and any discrepancies are to be reported to the Architect
before proceeding with the work.

1	Issue to Consultants	2018.09.12
2	Issue for O/P/RZ	2018.09.28

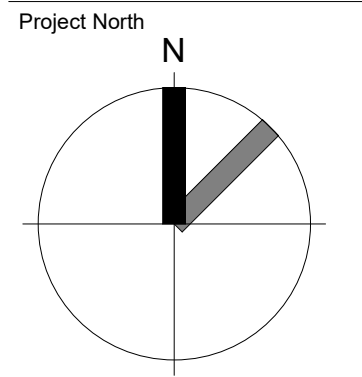

Project No: 16071

Scale: 1 : 200

Date: 2017/04/05


Drawn by: Author

Drawing Title

Level 1

Drawing
Number

A101

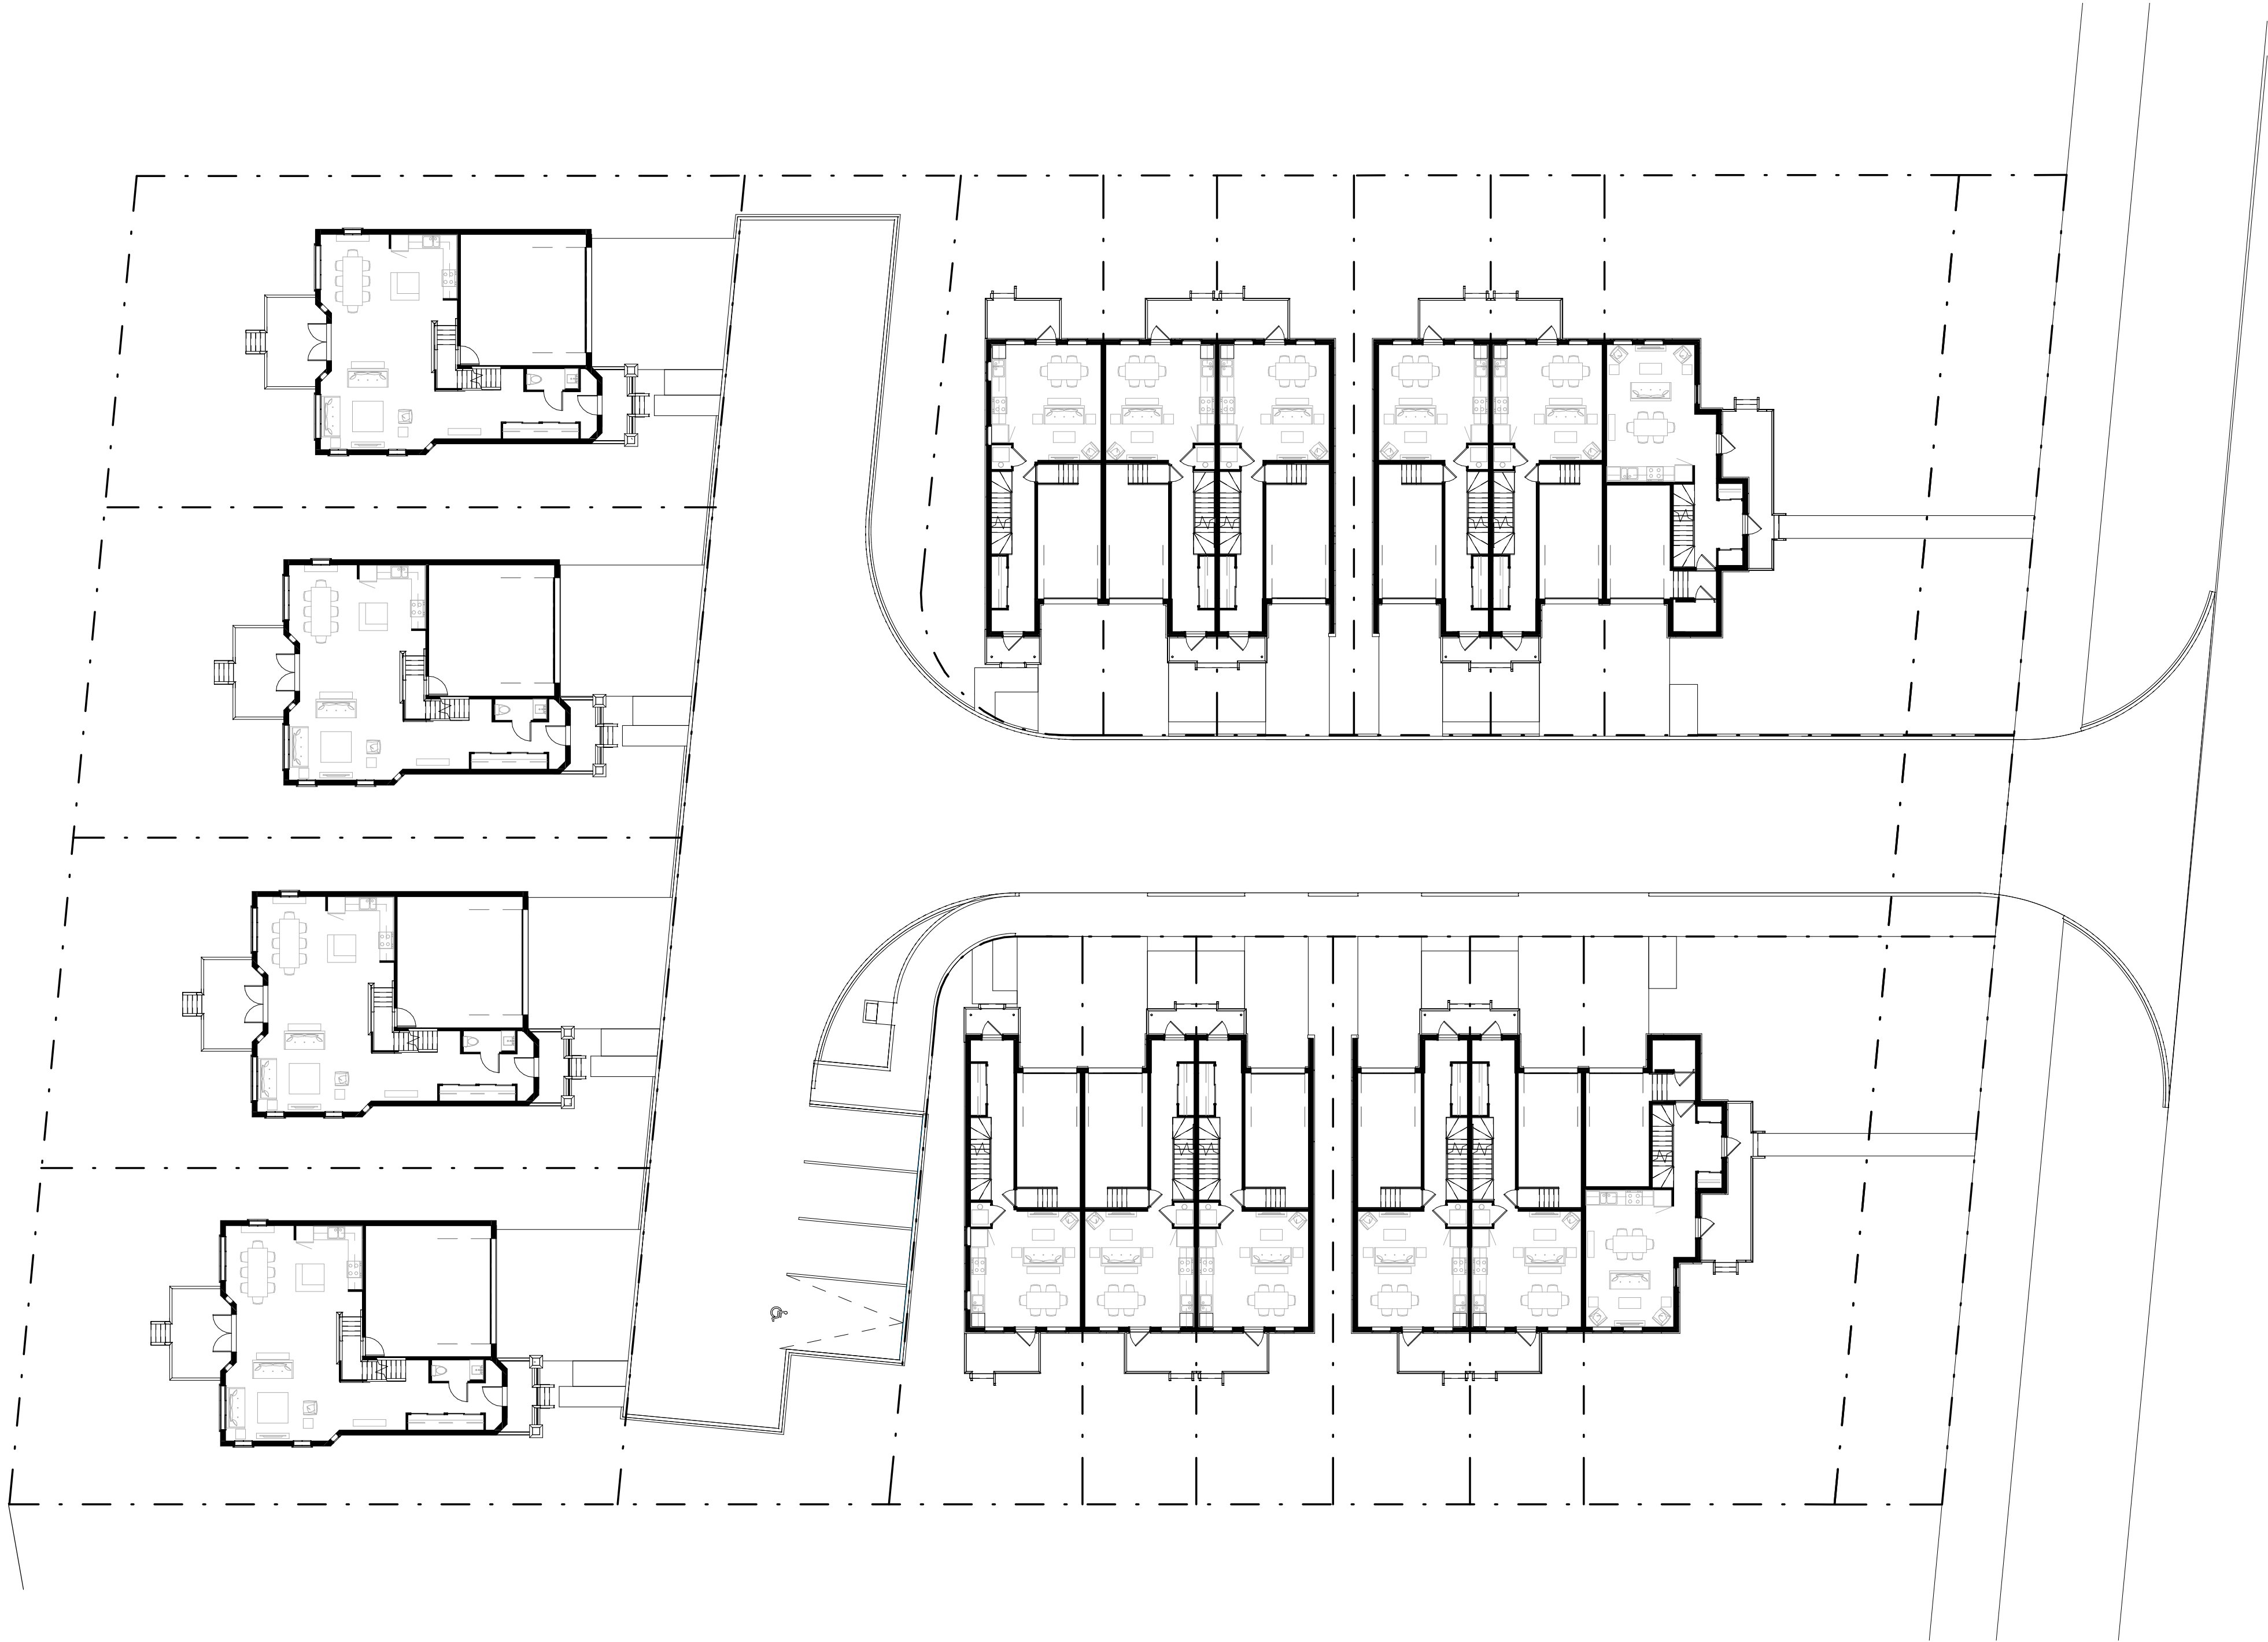


1444
1458

1444-1458 CAWTHRA ROAD
MISSISSAUGA, ON

© Copyright KFA Architects and Planners Inc., all rights reserved.
No part of this document whether printed form or supplied as digital data may be reproduced, stored in a retrieval system or transmitted in any form or by any means, mechanical photocopying, recording or otherwise without the prior written permission of KFA Architects and Planners Inc.. All dimensions to be checked on site by the contractor. Drawings are not to be scaled, and any discrepancies are to be reported to the Architect before proceeding with the work.

1	Issue to Consultants	2018.09.12
2	Issue for O/P/RZ	2018.09.28

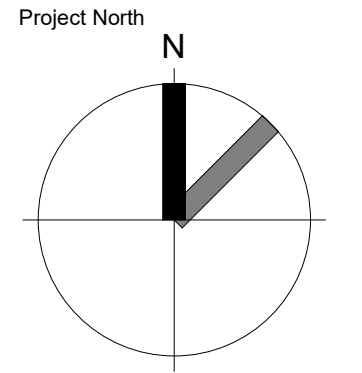

Project No: 16071

Scale: 1 : 200

Date: 2017/04/05

Drawn by: Author

Drawing Title

Level 2

Drawing
Number


A102

1444
1458

1444-1458 CAWTHRA ROAD
MISSISSAUGA, ON

© Copyright KFA Architects and Planners Inc., all rights reserved.
No part of this document whether printed form or supplied as digital data may be reproduced, stored in a retrieval system or transmitted in any form or by any means, mechanical photocopying, recording or otherwise without the prior written permission of KFA Architects and Planners Inc.. All dimensions to be checked on site by the contractor. Drawings are not to be scaled, and any discrepancies are to be reported to the Architect before proceeding with the work.

1	Issue to Consultants	2018.09.12
2	Issue for OPIRZ	2018.09.28

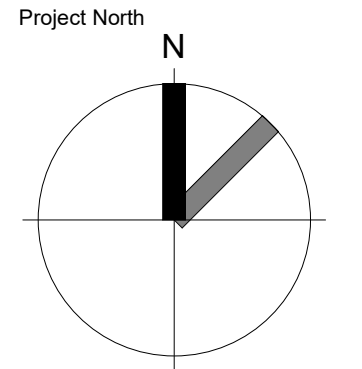

Project No: 16071

Scale: 1 : 200

Date: 2017/04/05


Drawn by: Author

Drawing Title

Level 3

Drawing
Number

A103


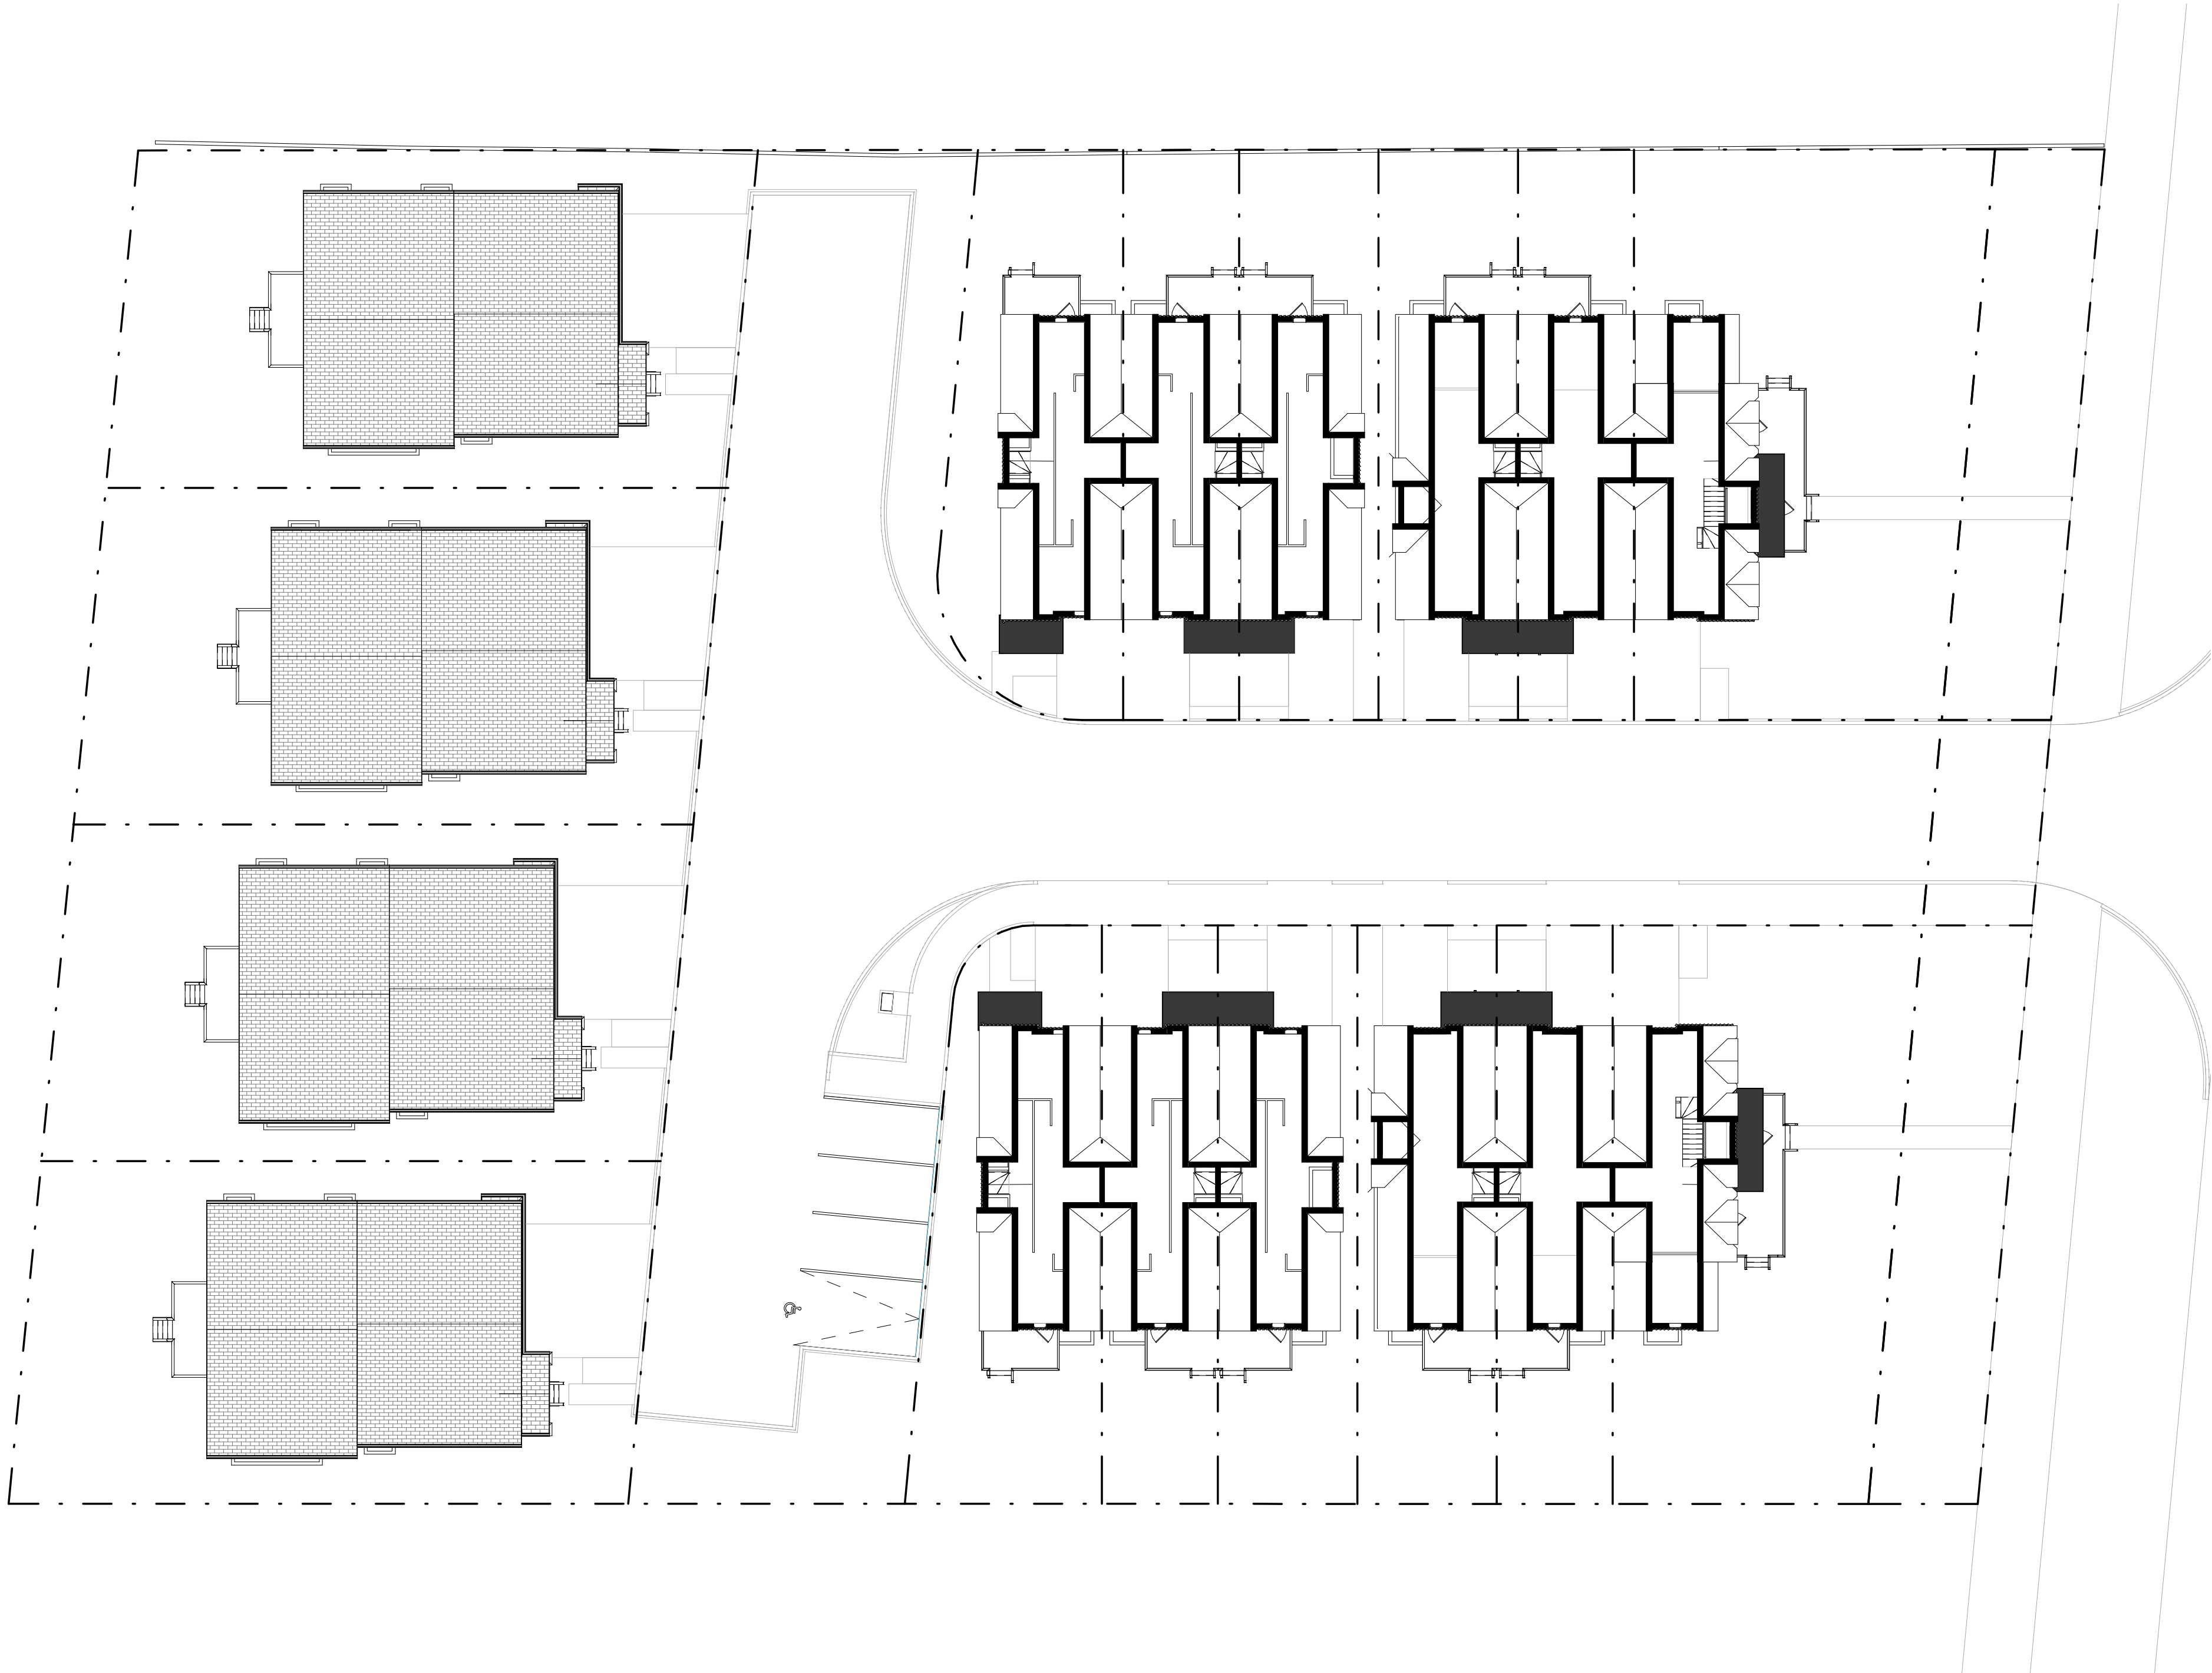


1444
1458

1444-1458 CAWTHRA ROAD
MISSISSAUGA, ON

© Copyright KFA Architects and Planners Inc., all rights reserved.
No part of this document whether printed form or supplied as
digital data may be reproduced, stored in a retrieval system or
transmitted in any form or by any means, mechanical
photocopying, recording or otherwise without the prior written
permission of KFA Architects and Planners Inc.. All dimensions to
be checked on site by the contractor. Drawings are not to be
scaled, and any discrepancies are to be reported to the Architect
before proceeding with the work.

1	Issue to Consultants	2018.09.12
2	Issue for OPIRZ	2018.09.28

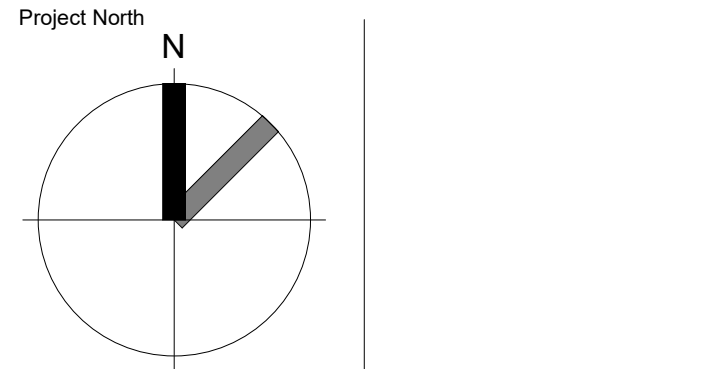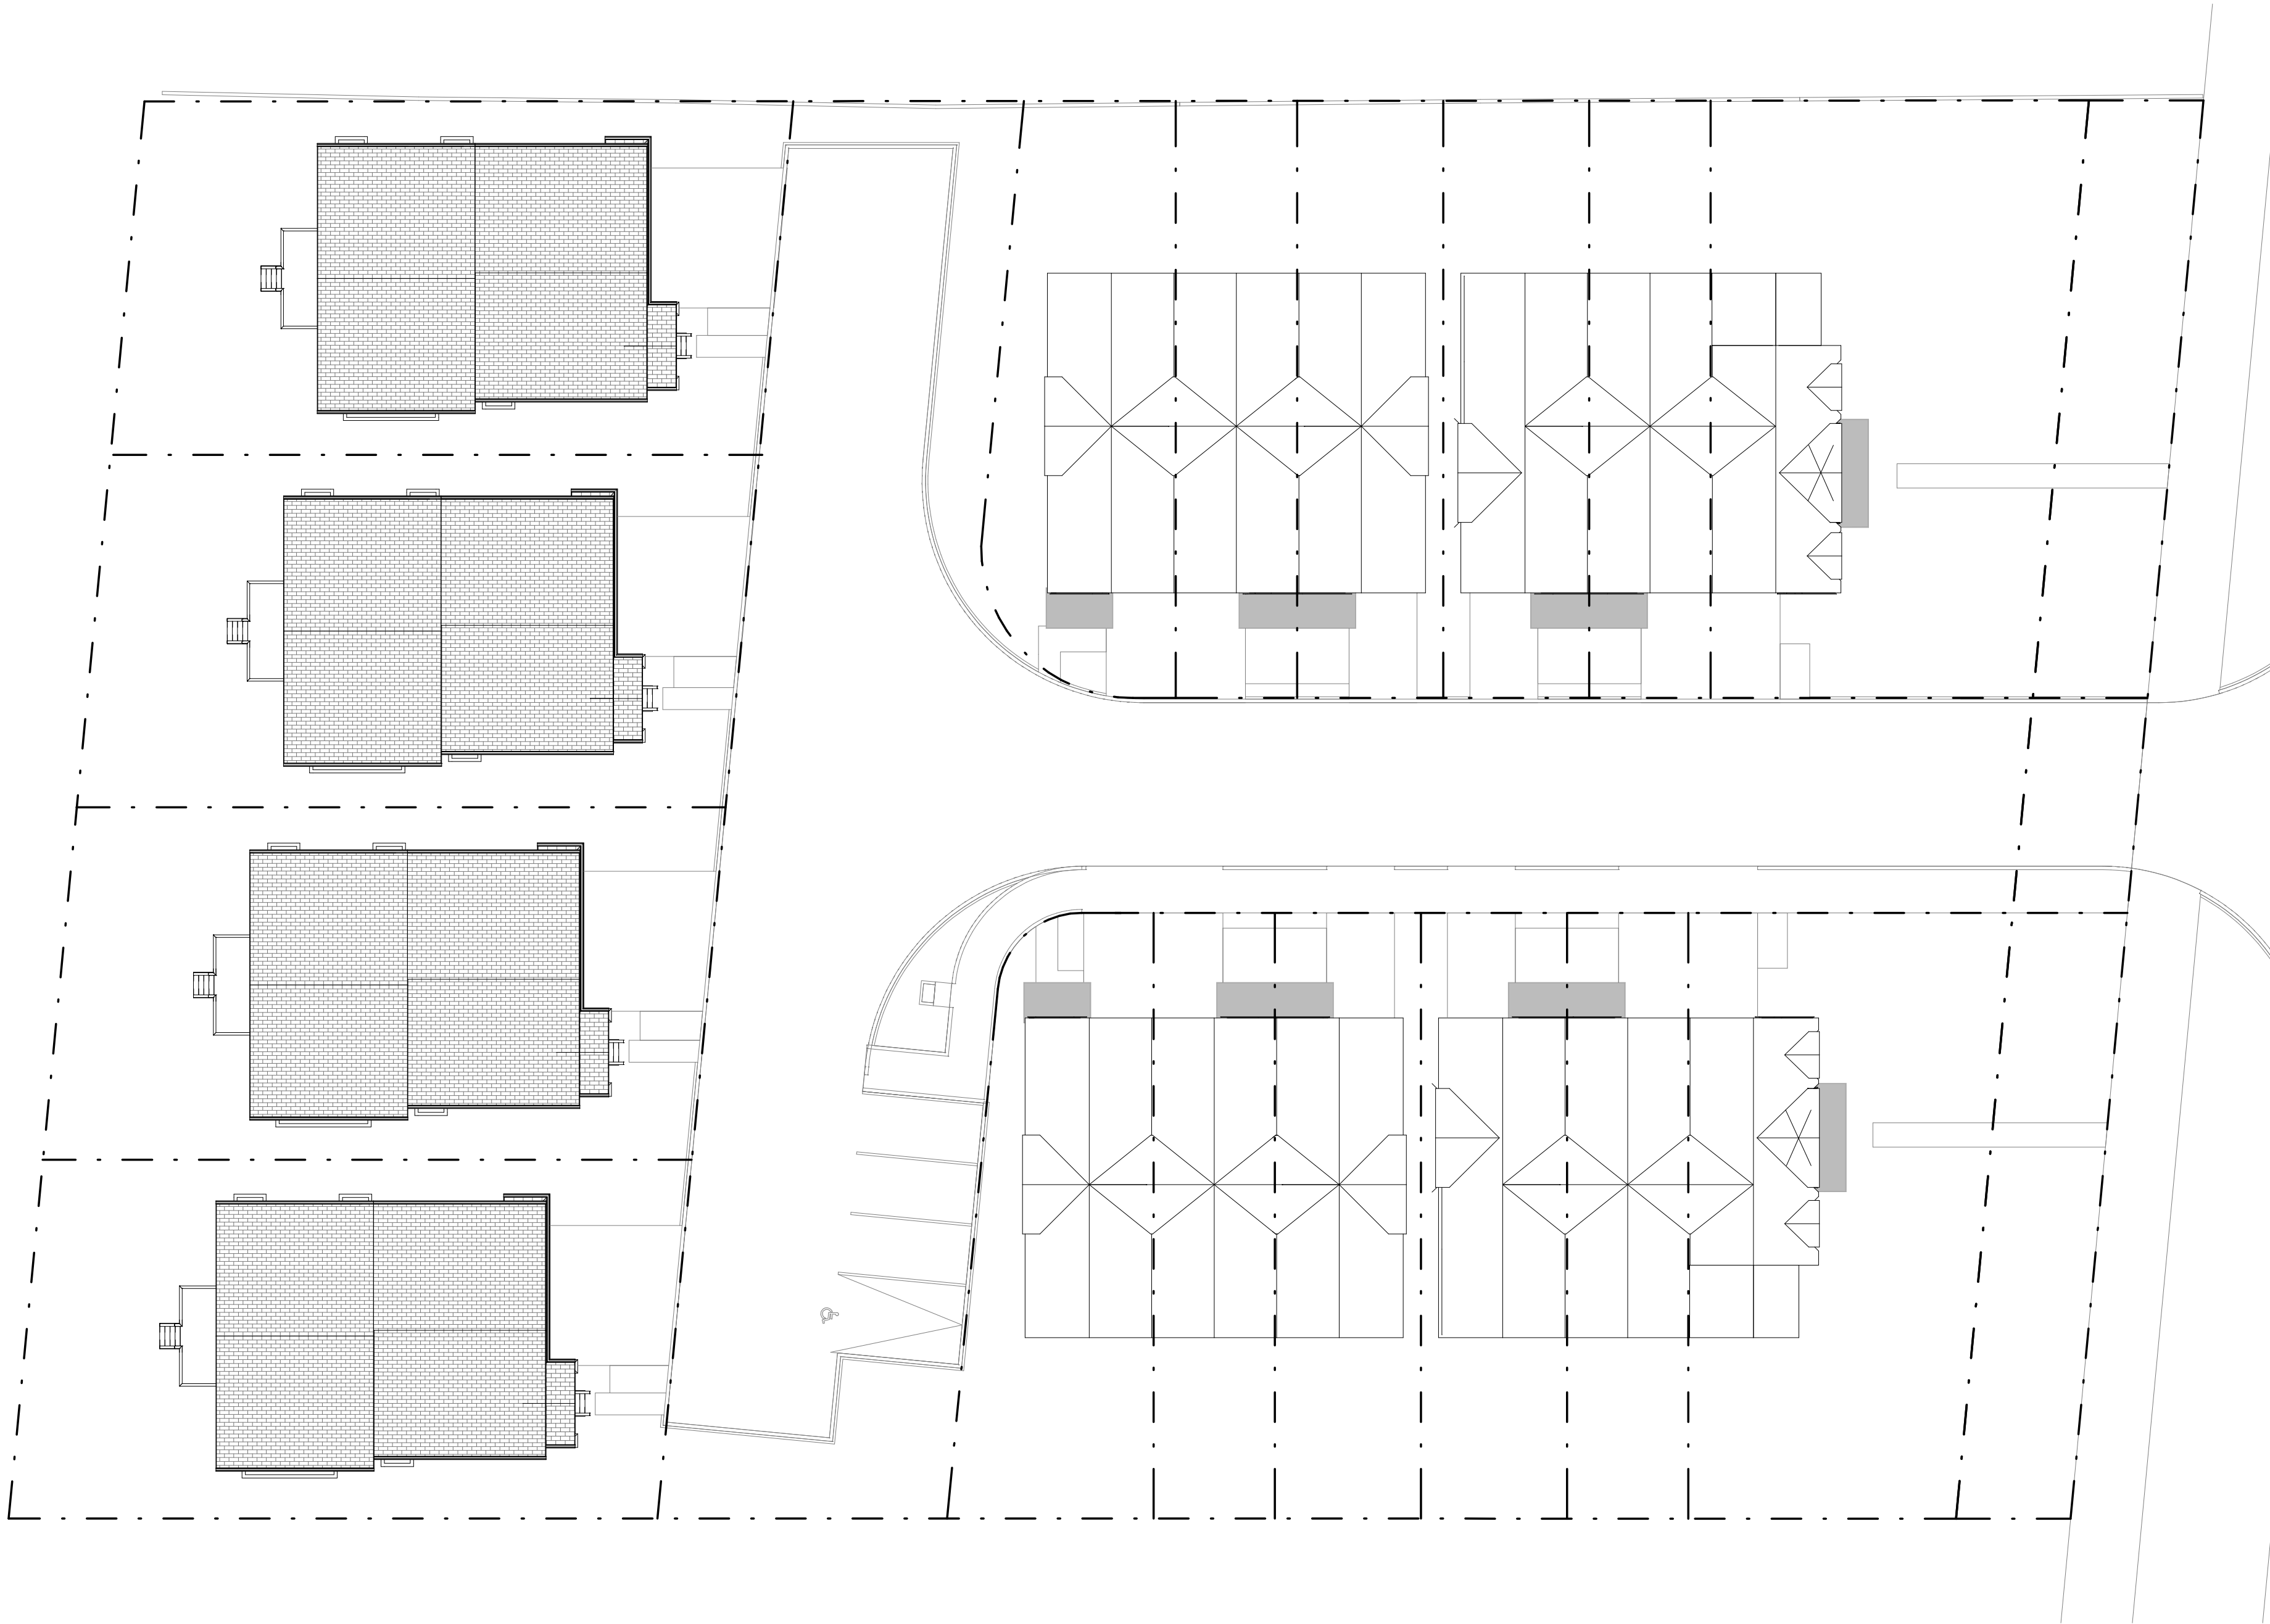


Project No:	16071
Scale:	1 : 200
Date:	2017/04/05
Drawn by:	Author

Drawing Title

Roof Plan

Drawing
Number


A104

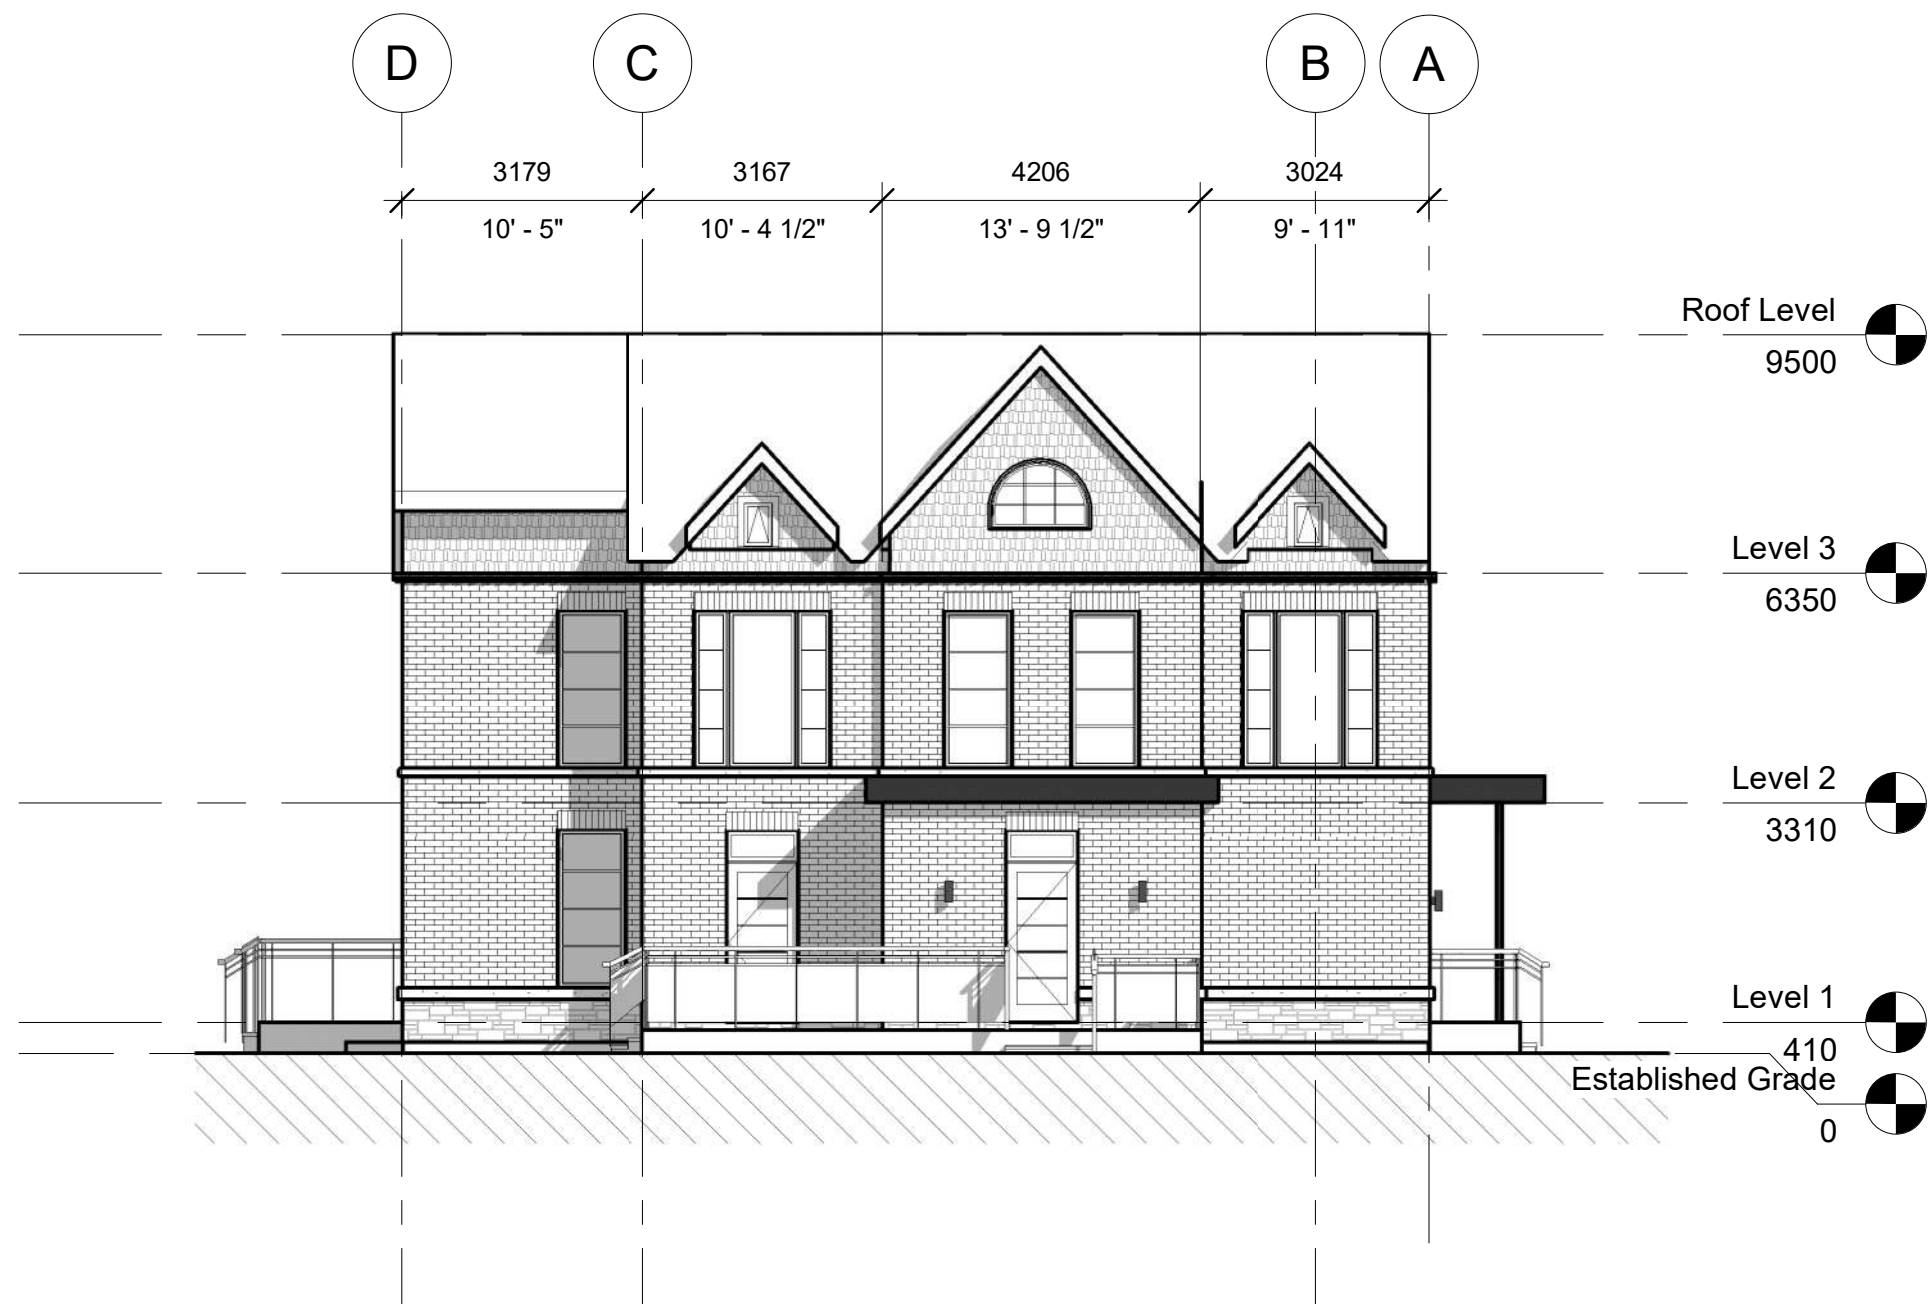


3 BLOCK A EAST ELEVATION (BLOCK B EAST ELEVATION MIRRORED)
1 : 100



1 BLOCK A NORTH ELEVATION (BLOCK B SOUTH ELEVATION SIMILAR)
1 : 100

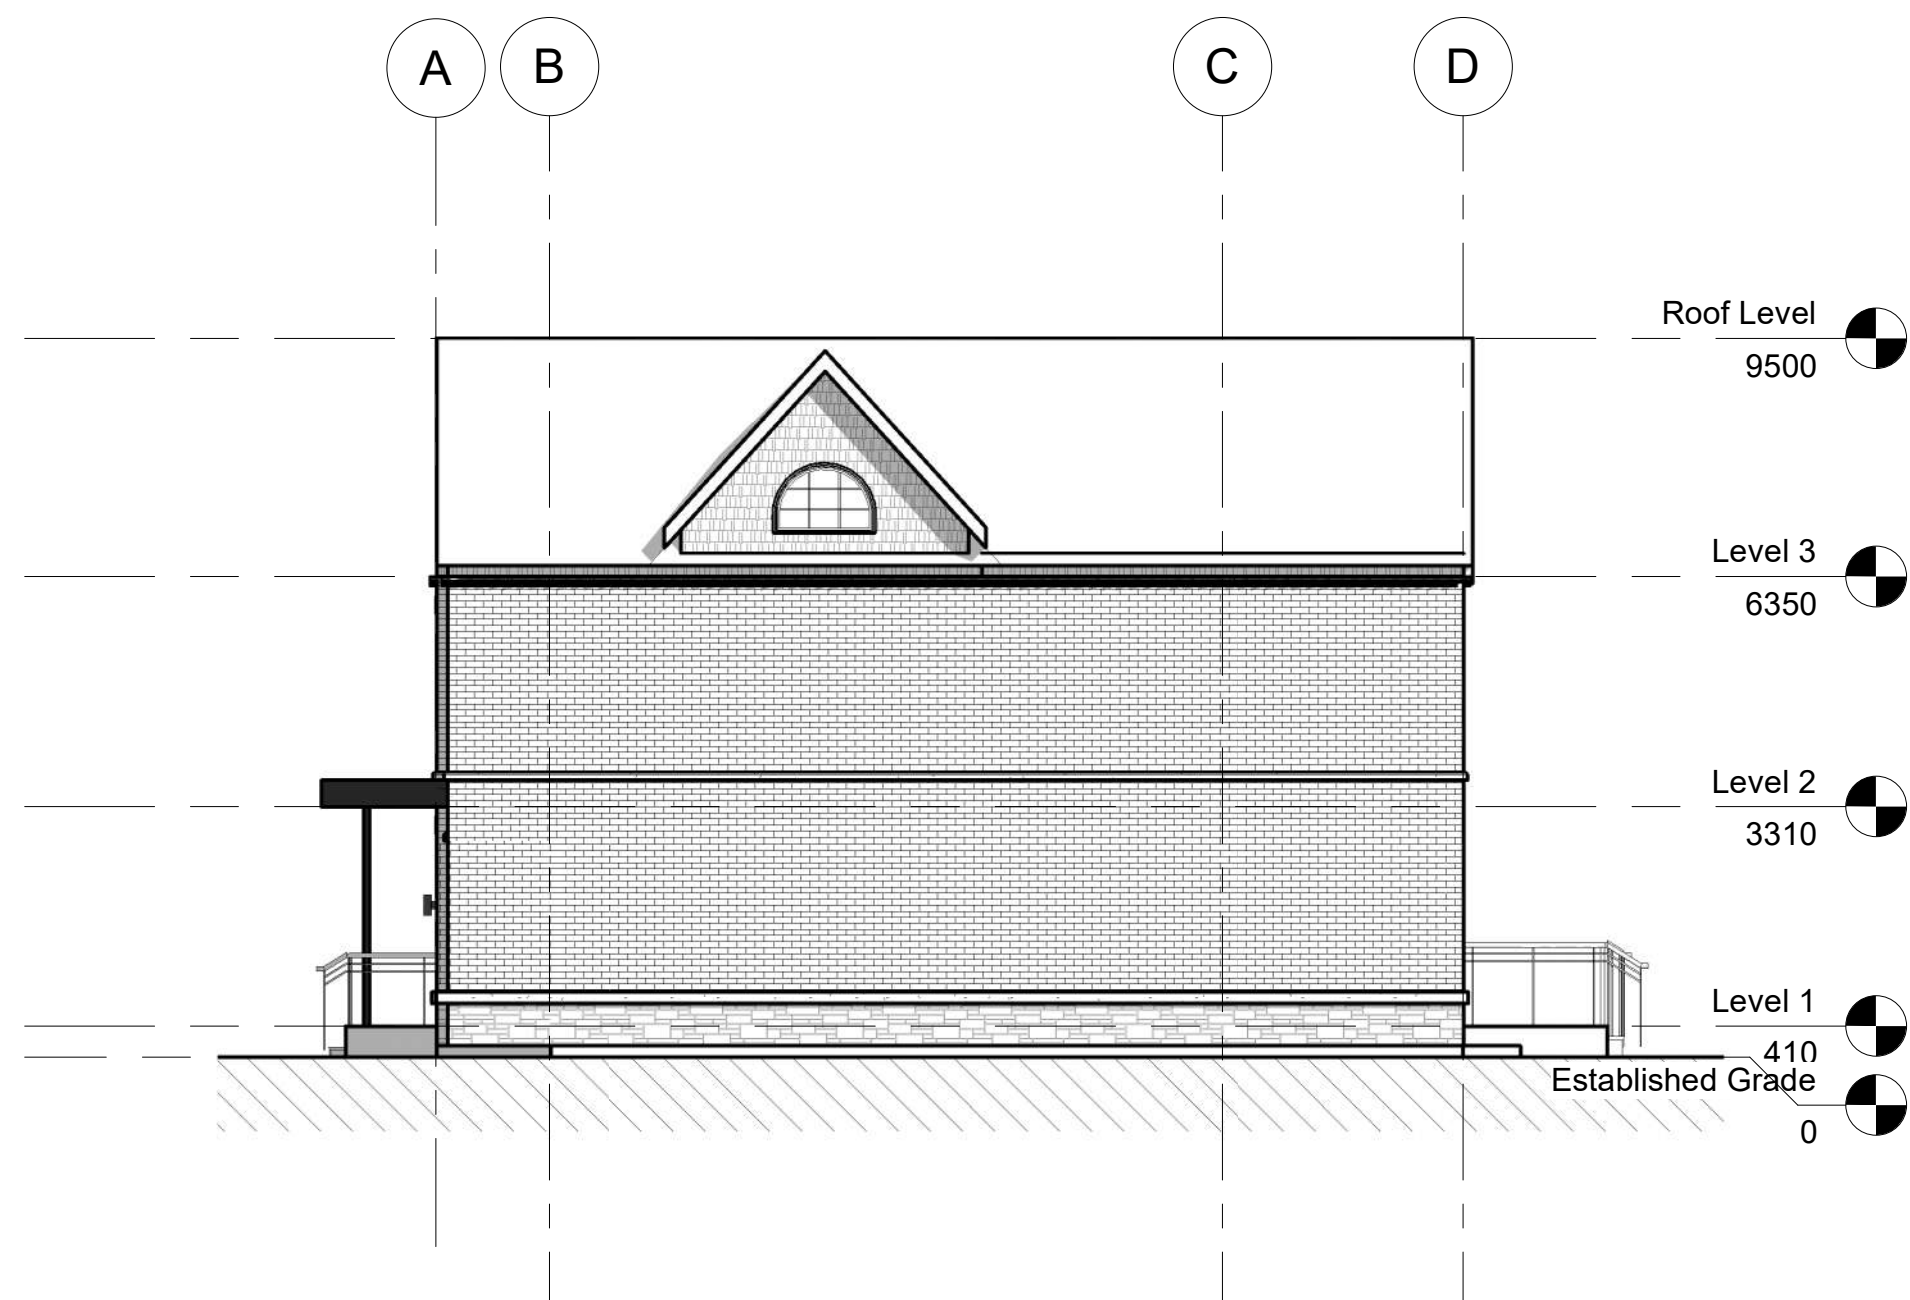

4 BLOCK A WEST ELEVATION (BLOCK B WEST ELEVATION MIRRORED)
1 : 100

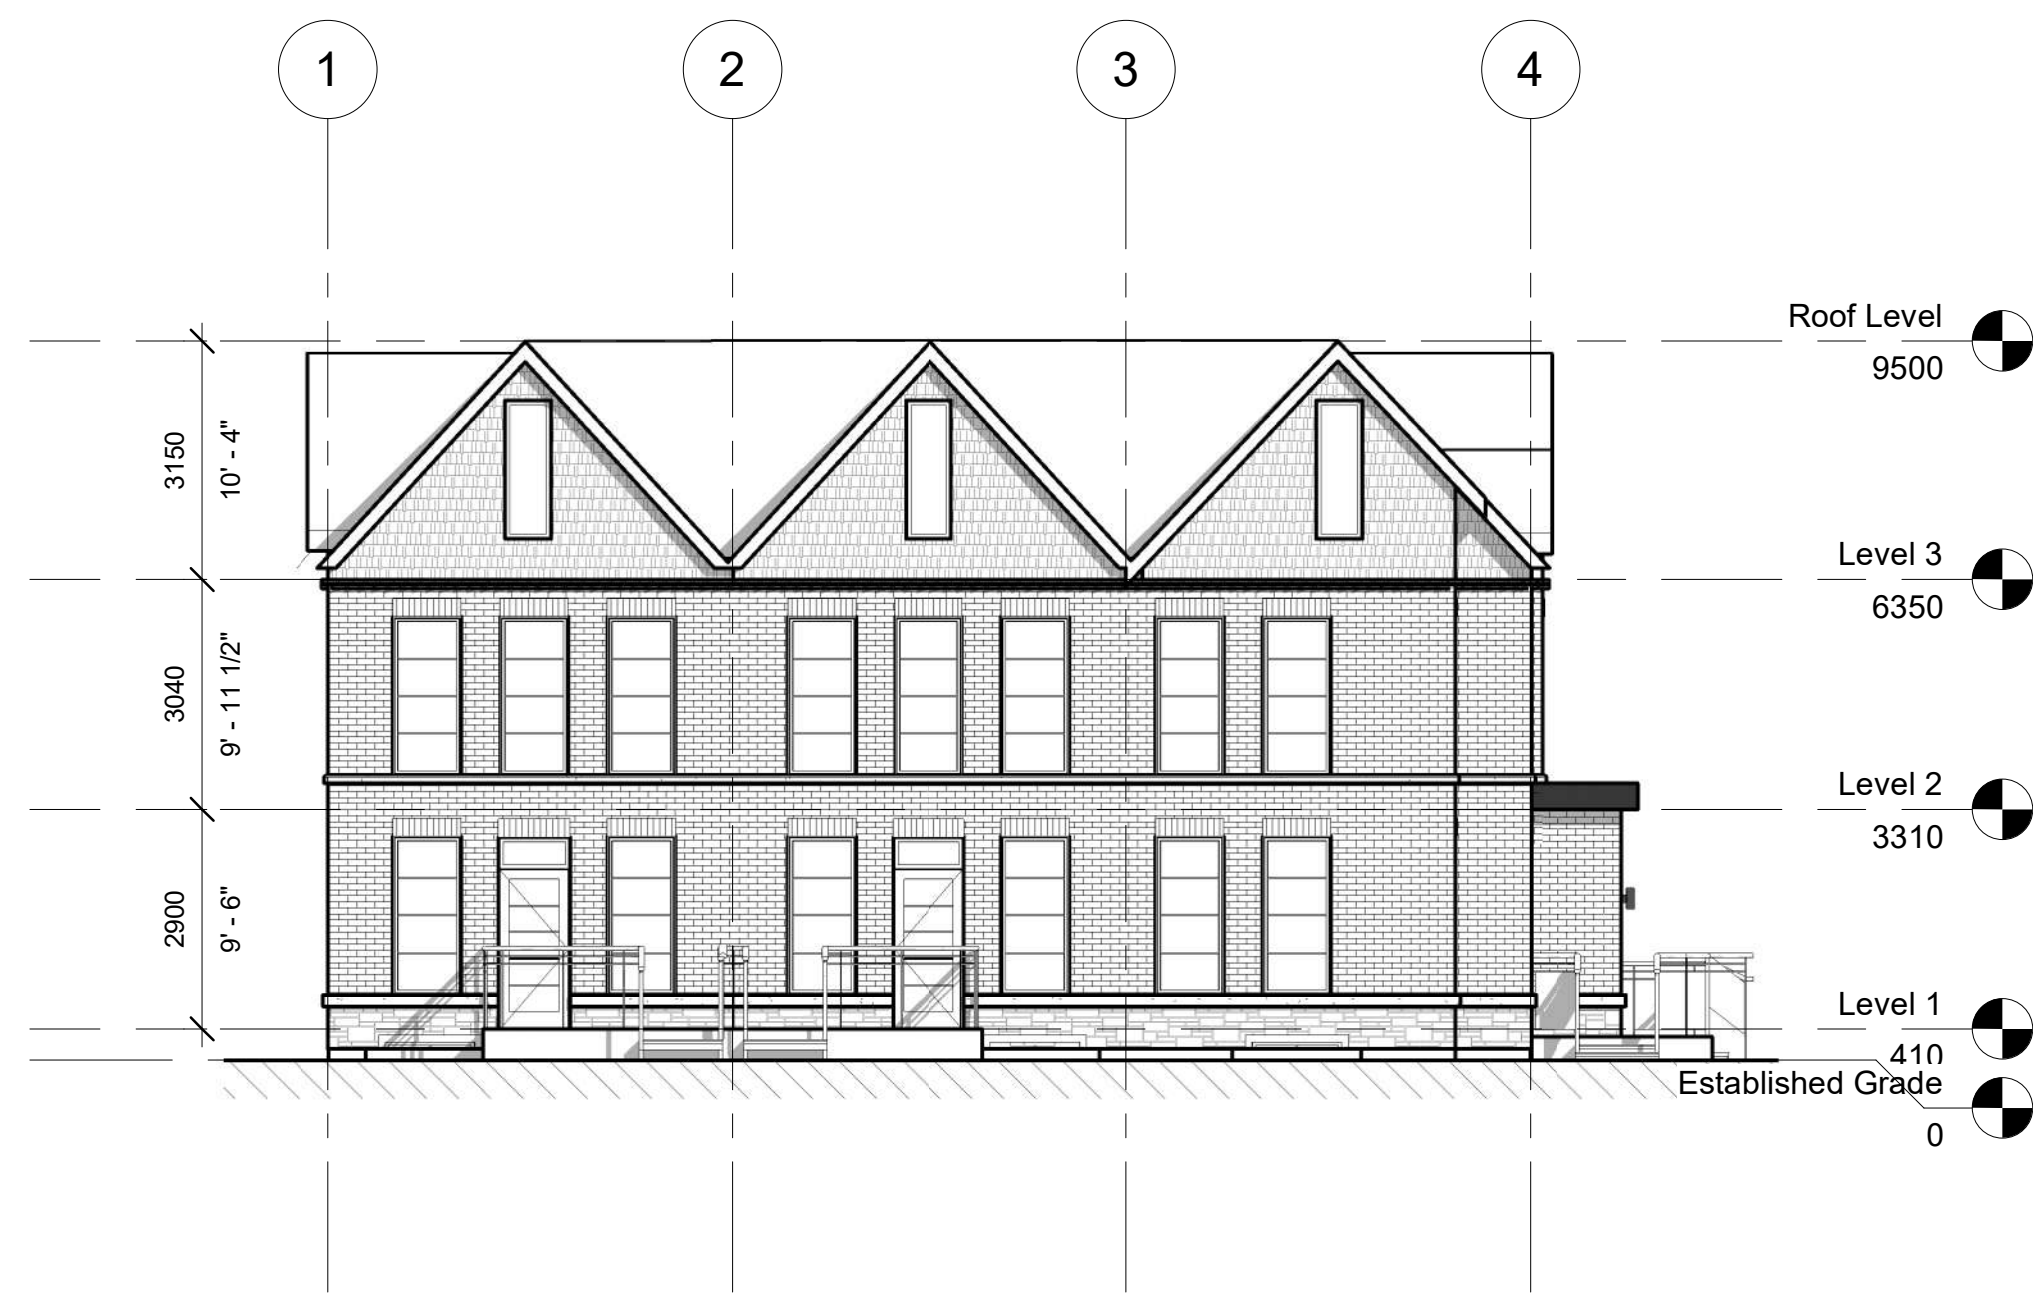

2 BLOCK A SOUTH ELEVATION (BLOCK B NORTH ELEVATION SIMILAR)
1 : 100

NOTE: BUILDING HEIGHT MEASURED FROM ESTABLISHED GRADE

1444 1458

1444-1458 CAWTHRA,
MISSISSAUGA, ON L5G4L2

© Copyright KFA Architects and Planners Inc., all rights reserved. No part of this document whether printed form or supplied as digital data may be reproduced, stored in a retrieval system or transmitted in any form or by any means, mechanical photocopying, recording or otherwise without the prior written permission of KFA Architects and Planners Inc.. All dimensions to be checked on site by the contractor. Drawings are not to be scaled, and any discrepancies are to be reported to the Architect before proceeding with the work.

1	Issue to Consultants	2018.09.12
2	Issued for OP RZ	2018.09.28

Project No: 16071

Scale: 1 : 100

Date: Issue Date


Drawn by: Author

Drawing Title

Block A/B Elevations

Drawing Number


A200

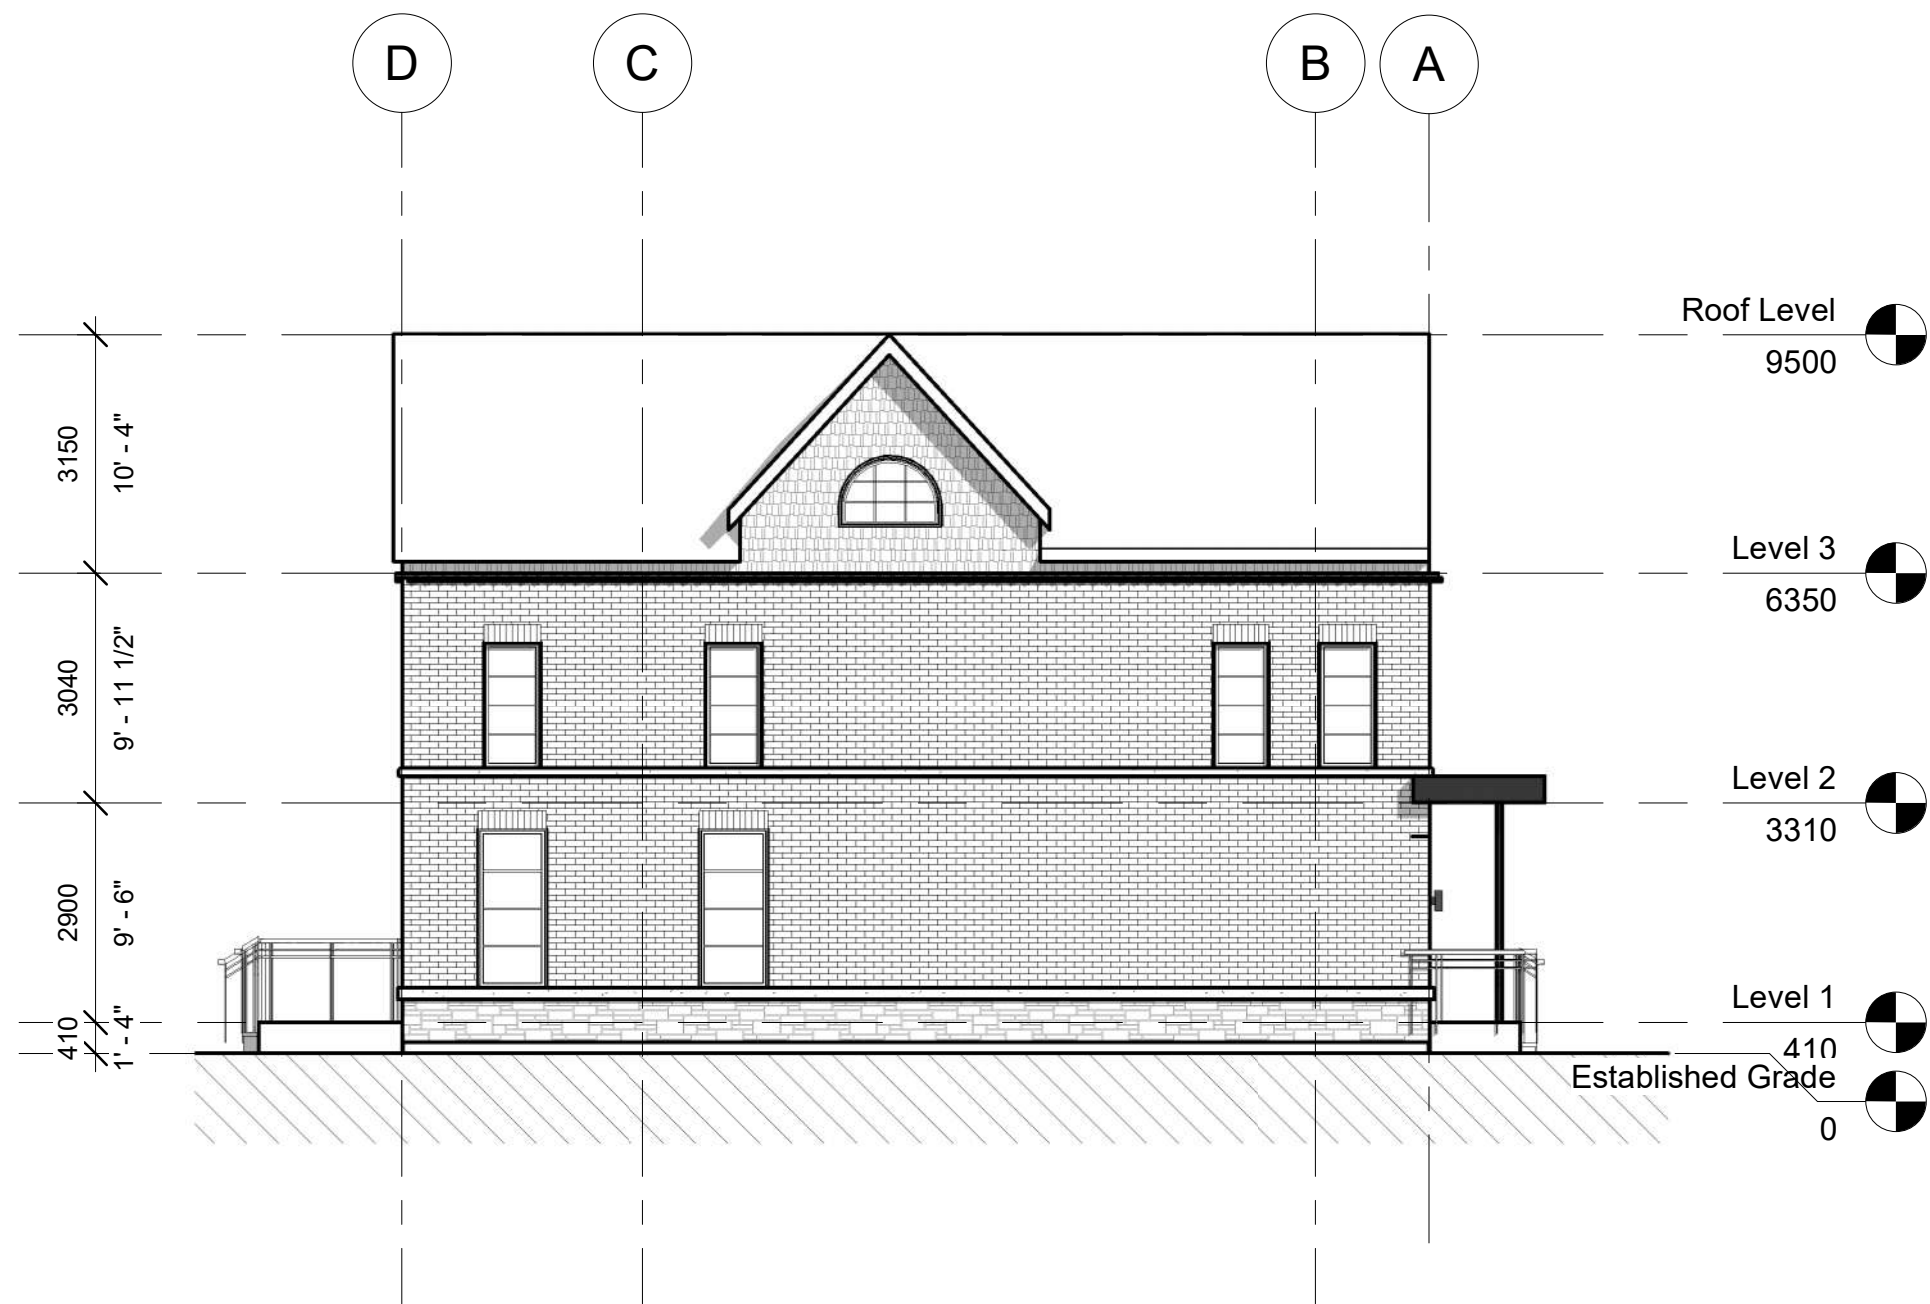

3 BLOCK C EAST ELEVATION (BLOCK D EAST ELEVATION MIRRORED)
1 : 100



1 BLOCK C NORTH ELEVATION (BLOCK D SOUTH ELEVATION SIMILAR)
1 : 100

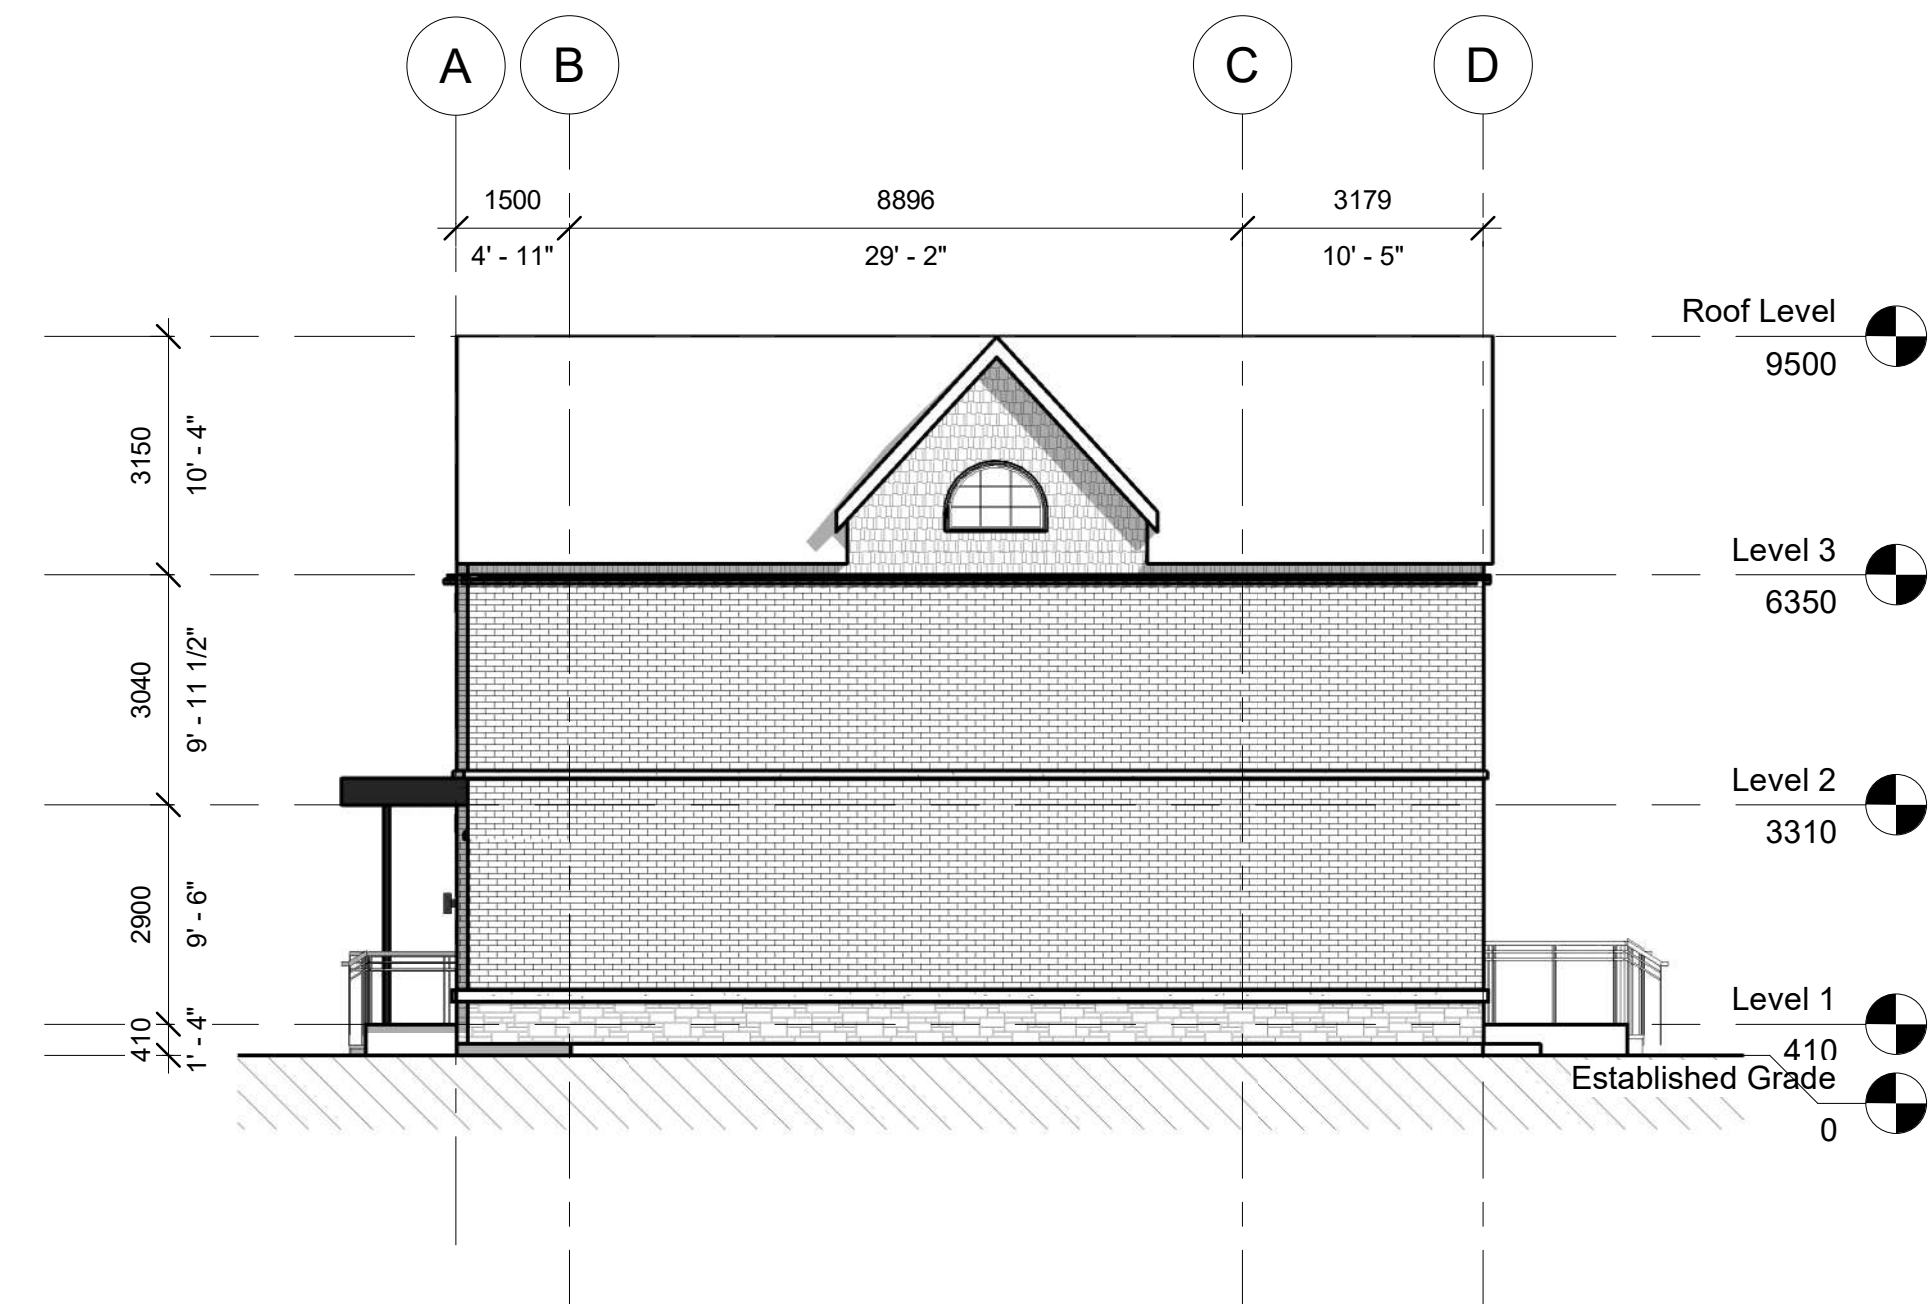

4 BLOCK C WEST ELEVATION (BLOCK D WEST ELEVATION MIRRORED)
1 : 100



2 BLOCK C SOUTH ELEVATION (BLOCK D NORTH ELEVATION SIMILAR)
1 : 100

**1444
1458**

1444-1458 CAWTHRA,
MISSISSAUGA, ON L5G4L2

© Copyright KFA Architects and Planners Inc., all rights reserved.
No part of this document whether printed form or supplied as
digital data may be reproduced, stored in a retrieval system or
transmitted in any form or by any means, mechanical
photocopying, recording or otherwise without the prior written
permission of KFA Architects and Planners Inc.. All dimensions to
be checked on site by the contractor. Drawings are not to be
scaled, and any discrepancies are to be reported to the Architect
before proceeding with the work.

1	Issue to Consultants	2018.09.12
2	Issued for OP RZ	2018.09.28



Project No:	16071
Scale:	1 : 100
Date:	2018.01.01
Drawn by:	RWW
Drawing Title	

Block C/D Elevations

Drawing
Number

A201


NOTE: BUILDING HEIGHT MEASURED FROM ESTABLISHED GRADE

1444
1458


1444-1458 Cawthra Rd.
Mississauga, ON

© Copyright KFA Architects and Planners Inc., all rights reserved.
No part of this document whether printed form or supplied as
digital data may be reproduced, stored in a retrieval system or
transmitted in any form or by any means, mechanical
photocopying, recording or otherwise without the prior written
permission of KFA Architects and Planners Inc.. All dimensions to
be checked on site by the contractor. Drawings are not to be
scaled, and any discrepancies are to be reported to the Architect
before proceeding with the work.


1	Issue to Consultants	2018.09.12
2	Issued for OP RZ	2018.09.28

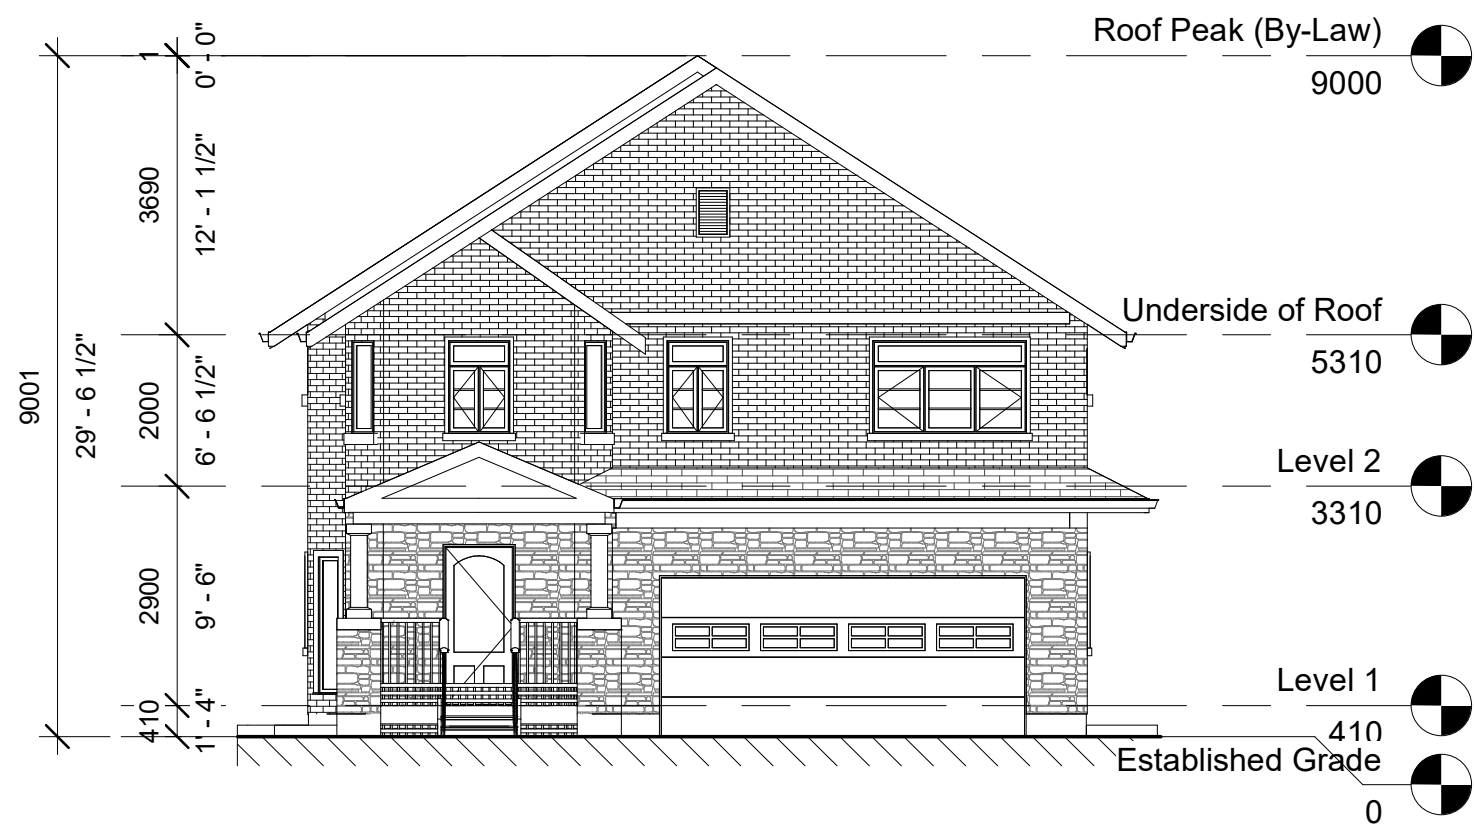


3 EAST ELEVATION
1 : 100

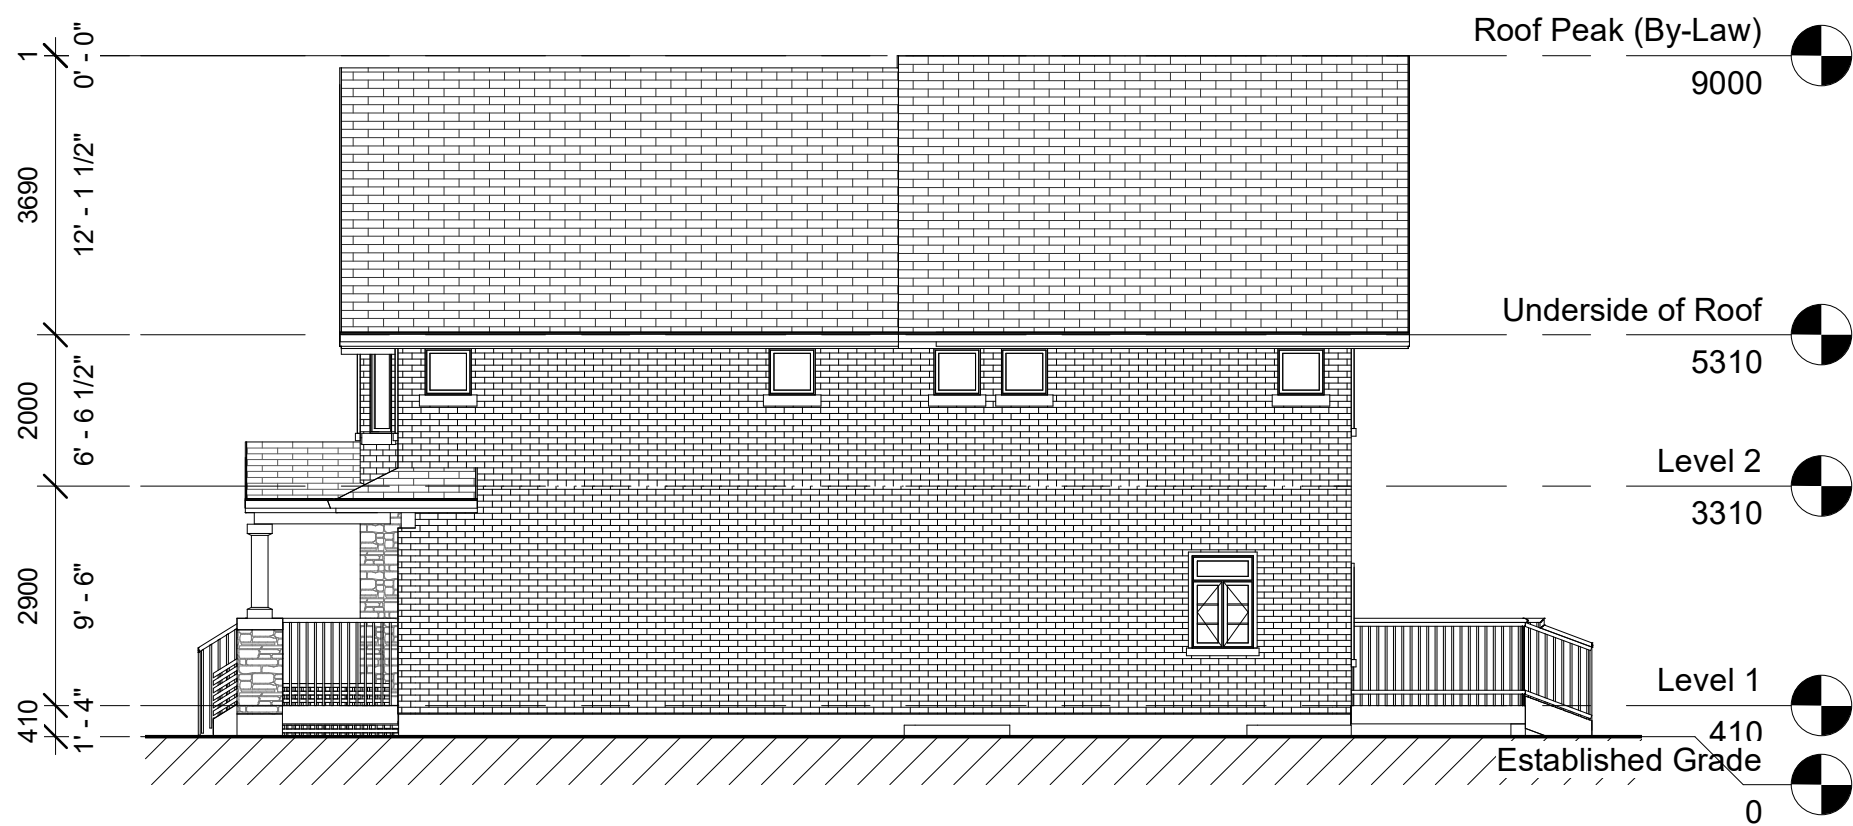

1 NORTH ELEVATION
1 : 100

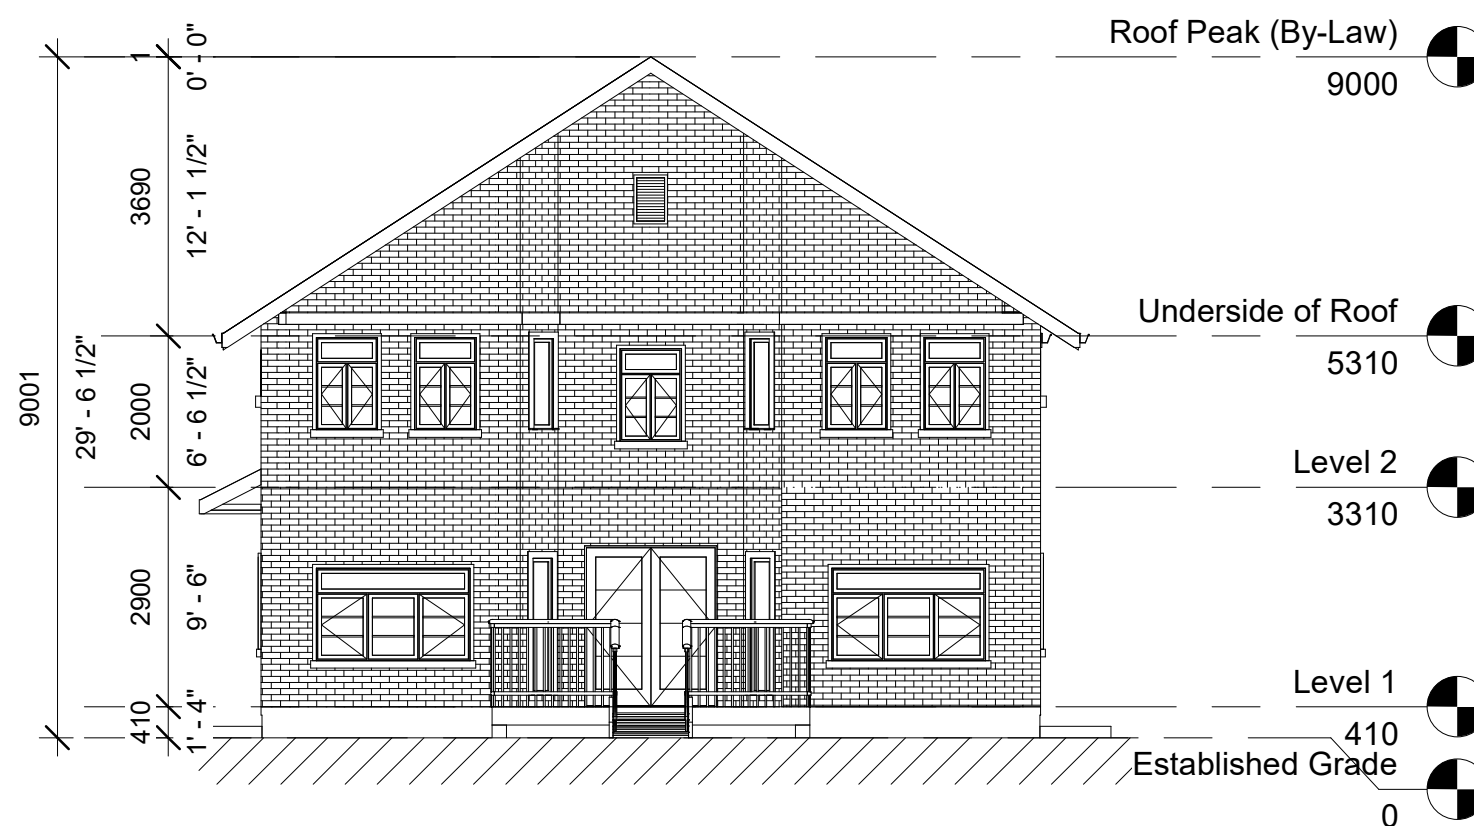

4 WEST ELEVATION
1 : 100

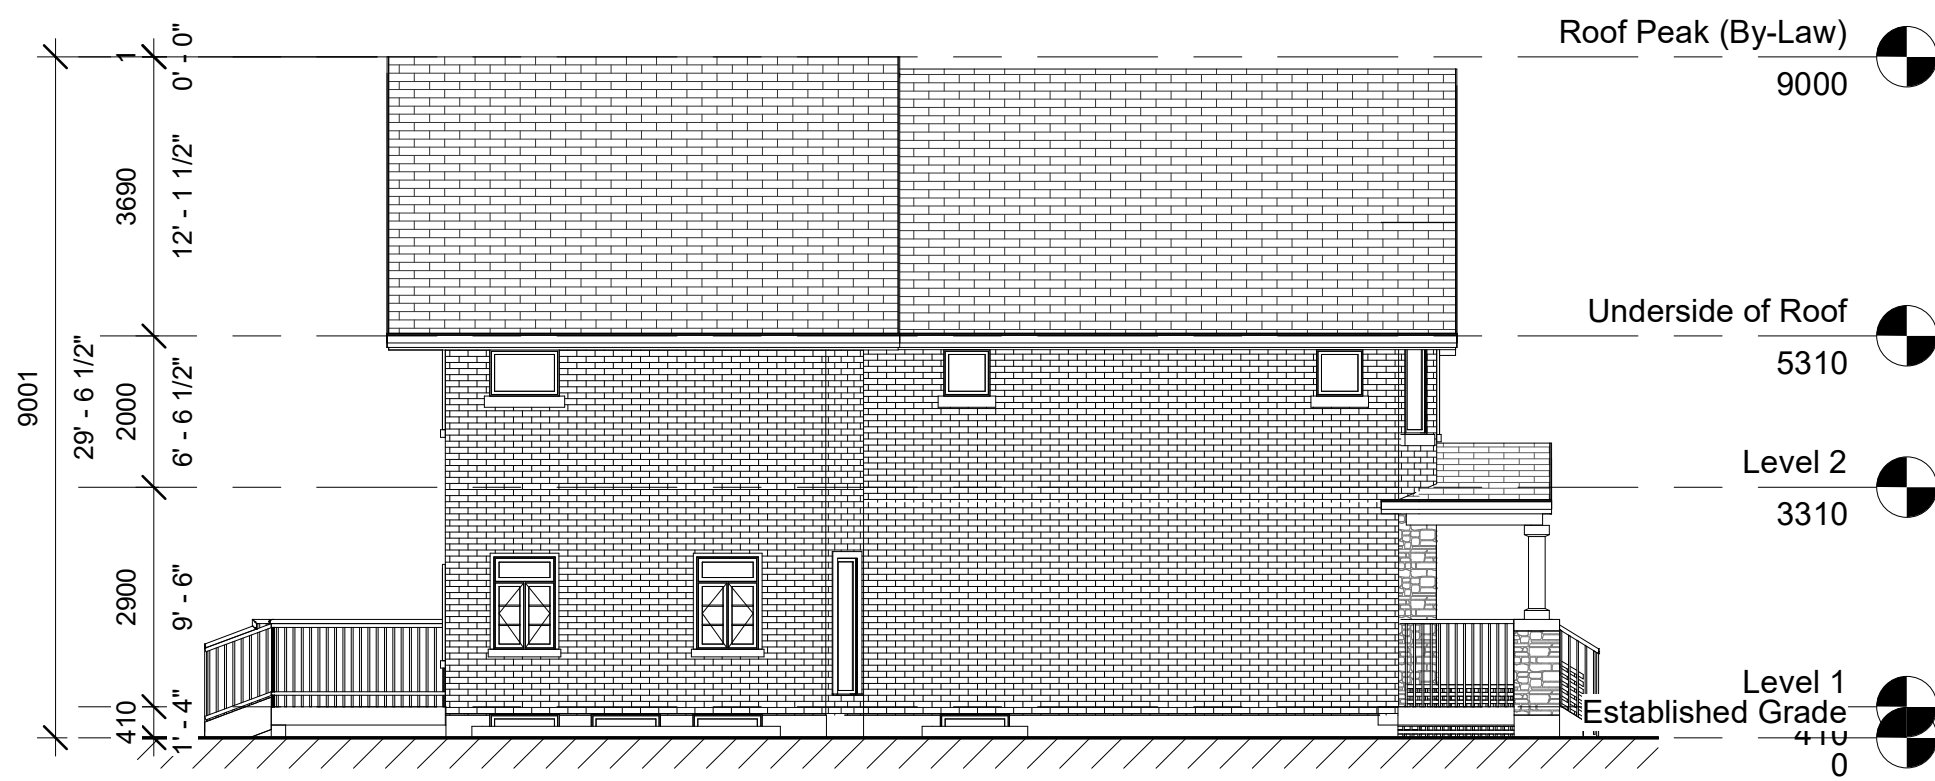

2 SOUTH ELEVATION
1 : 100



Project No:	16071
Scale:	1 : 100
Date:	Issue Date
Drawn by:	RVW

Drawing Title

Detached Dwelling
Elevations

Drawing
Number


A202

NOTE: BUILDING HEIGHT MEASURED FROM ESTABLISHED GRADE



- Roof 107139
- Level 3 (Town Houses) 104083
- Level 2 (Detached Dwelling) 101183
- Level 2 (Town Houses) 100883
- Level 1 (Detached Dwelling) 98283
- Level 1 (Town Houses) 97783
- Lot Areas 97383
- Basement (Detached Houses) 95183

1 North Elevation
1 : 200

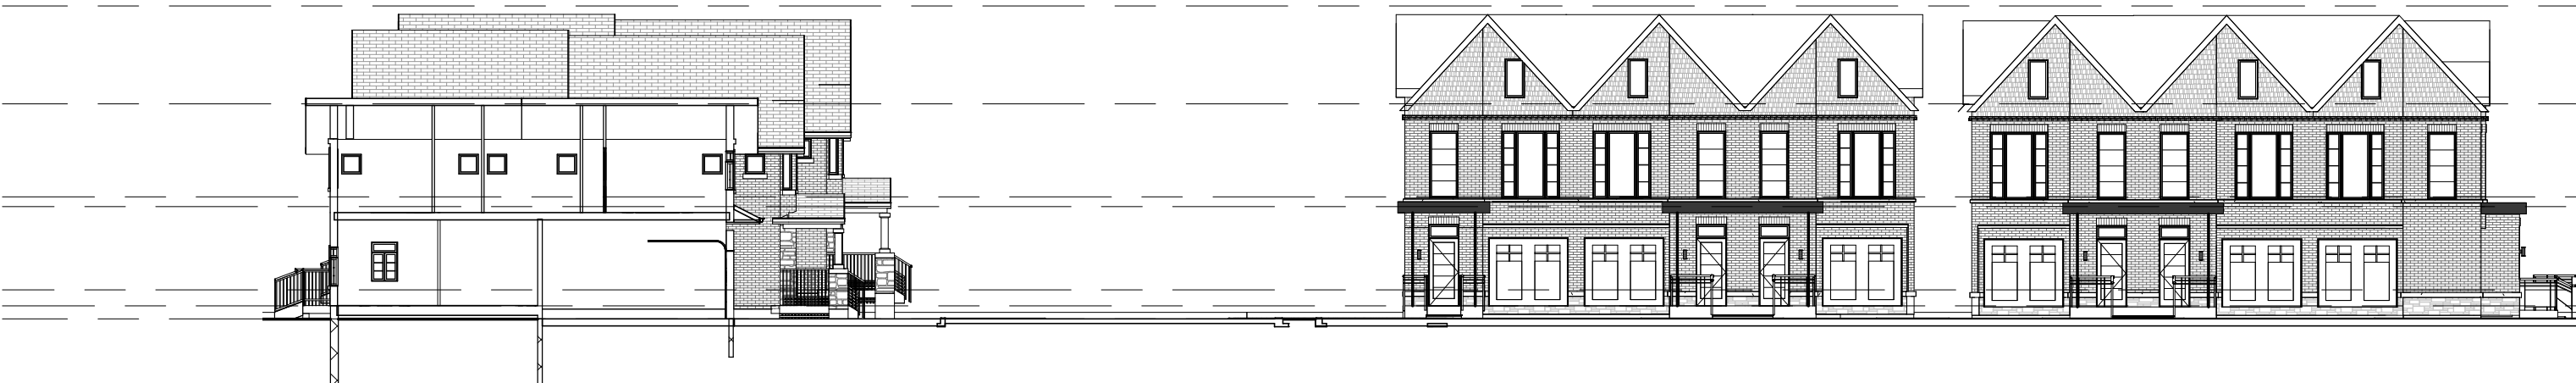

- Roof 107139
- Level 3 (Town Houses) 104083
- Level 2 (Detached Dwelling) 101183
- Level 2 (Town Houses) 100883
- Level 1 (Detached Dwelling) 98283
- Level 1 (Town Houses) 97783
- Lot Areas 97383

2 South Elevation
1 : 200



- Roof 107139
- Level 3 (Town Houses) 104083
- Level 2 (Detached Dwelling) 101183
- Level 2 (Town Houses) 100883
- Level 1 (Detached Dwelling) 98283
- Level 1 (Town Houses) 97783
- Lot Areas 97383

3 East Elevation
1 : 200




- Roof 107139
- Level 3 (Town Houses) 104083
- Level 2 (Detached Dwelling) 101183
- Level 2 (Town Houses) 100883
- Level 1 (Detached Dwelling) 98283
- Level 1 (Town Houses) 97783
- Lot Areas 97383

4 West Elevation
1 : 200

1444
1458

1444-1458 CAWTHRA ROAD
MISSISSAUGA, ON

© Copyright KFA Architects and Planners Inc., all rights reserved.
No part of this document whether printed form or supplied as
digital data may be reproduced, stored in a retrieval system or
transmitted in any form or by any means, mechanical
photocopying, recording or otherwise without the prior written
permission of KFA Architects and Planners Inc.. All dimensions to
be checked on site by the contractor. Drawings are not to be
scaled, and any discrepancies are to be reported to the Architect
before proceeding with the work.

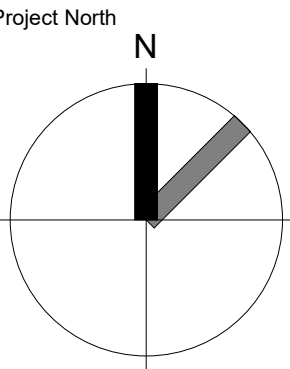

Project No: 16071

Scale: 1 : 200

Date: 2017/04/05

Drawn by: Author

Drawing Title

Elevations

Drawing Number

A301