


R:\13\13958\Drawings & Figures\2019 May 27, 2019 (Latest)\Drawing 9- Preliminary Grading Plan-Phase 1.dwg Jun 12, 2019 4:16pm

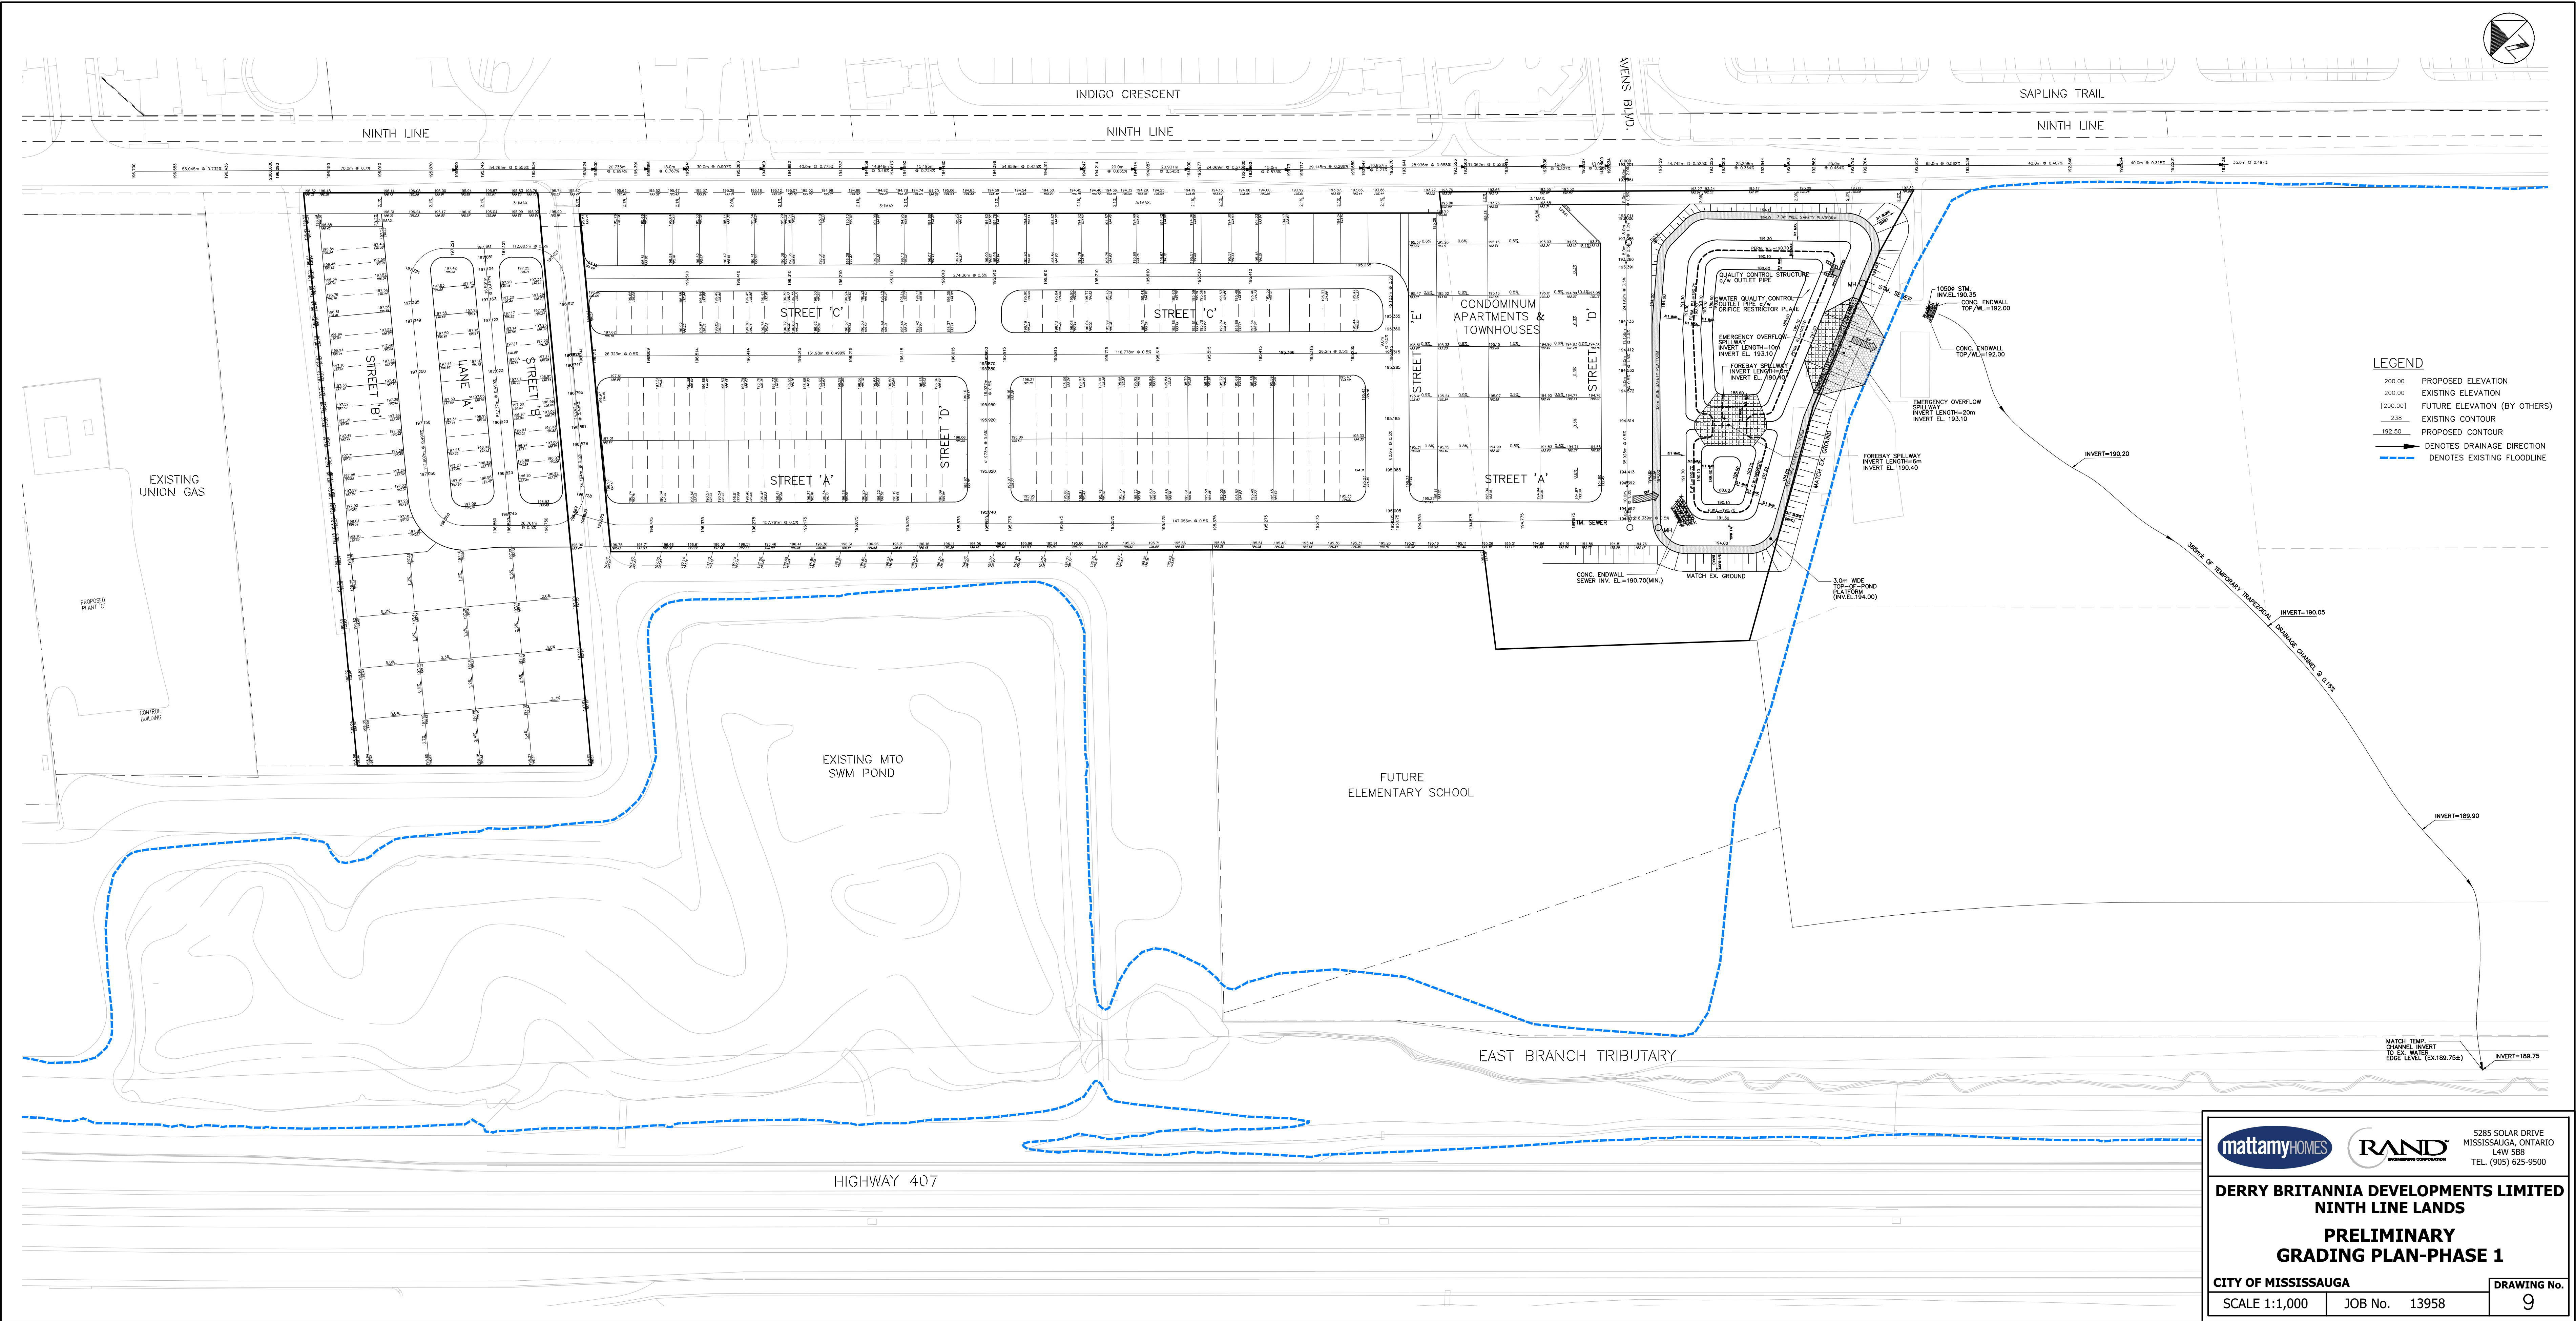



5285 SOLAR DRIVE
MISSISSAUGA, ONTARIO
L4W 5B8
TEL: (905) 625-9500

DERRY BRITANNIA DEVELOPMENTS LIMITED
NINTH LINE LANDS

PRELIMINARY
GRADING PLAN-PHASE 1

CITY OF MISSISSAUGA

SCALE 1:1,000

JOB No. 13958

DRAWING No. 9

