

May 31, 2019 4:23 PM I:\91-PROJECT\2018\18-132\91 EGLINTON AVE. E\01-CAD\01-CURRENT\PLOT01-PRELIMINARY\18-132 LP-100 LANDSCAPE PLAN.DWG

91- EGLINTON EAST MASTERPLAN ,
MISSISSAUGA

LANDSCAPE ARCHITECTURE
REZONE DRAWING SET
PROJECT NO. 18-132

GROUND FLOOR - LS-100

LANDSCAPE PLAN

ROOF/AMENITY - LS100

GREEN ROOF PLAN

TREE PRESERVATION PLAN

PHOTOMETRIC PLAN

NOT FOR CONSTRUCTION

3	ISSUED FOR REZONE 2	2019-05-31	RR
2	131 EGLINTON AVE. E LANDS ADDED	2019-01-18	RR
1	ISSUED FOR REZONE	2018-09-20	RR
no.	revision	date	by

CONTRACTOR MUST VERIFY ALL DIMENSIONS ON THE JOB AND REPORT ANY DISCREPANCY TO THE LANDSCAPE ARCHITECT BEFORE PROCEEDING WITH THE WORK.
ALL DRAWINGS AND SPECIFICATIONS ARE INSTRUMENTS OF SERVICE AND THE PROPERTY OF THE LANDSCAPE ARCHITECT WHICH MUST BE RETURNED AT THE COMPLETION OF THE WORK.
ALL DRAWINGS TO BE USED FOR CONSTRUCTION ONLY WHEN SIGNED BY THE LANDSCAPE ARCHITECT.

signed _____ date _____

terraplan

LANDSCAPE ARCHITECTS

VISION. DELIVERED.

20 Champlain Blvd. Suite 102 - Toronto ON - M3H 2Z1 info@terraplan.ca www.terraplan.ca

CLIENT

91 EGLINTON AVE E

MISSISSAUGA, ONTARIO

PROJECT

LANDSCAPE PLAN

DRAWING

DRAWN: RR

CHECKED: JC

SCALE: AS SHOWN

DATE: 2018-08-31

PROJECT NO.: 18-132


LC-000

SHEET NO.:

ASSOCIATION OF LANDSCAPE ARCHITECTS ONTARIO

DAVID S. JONES

MEMBER

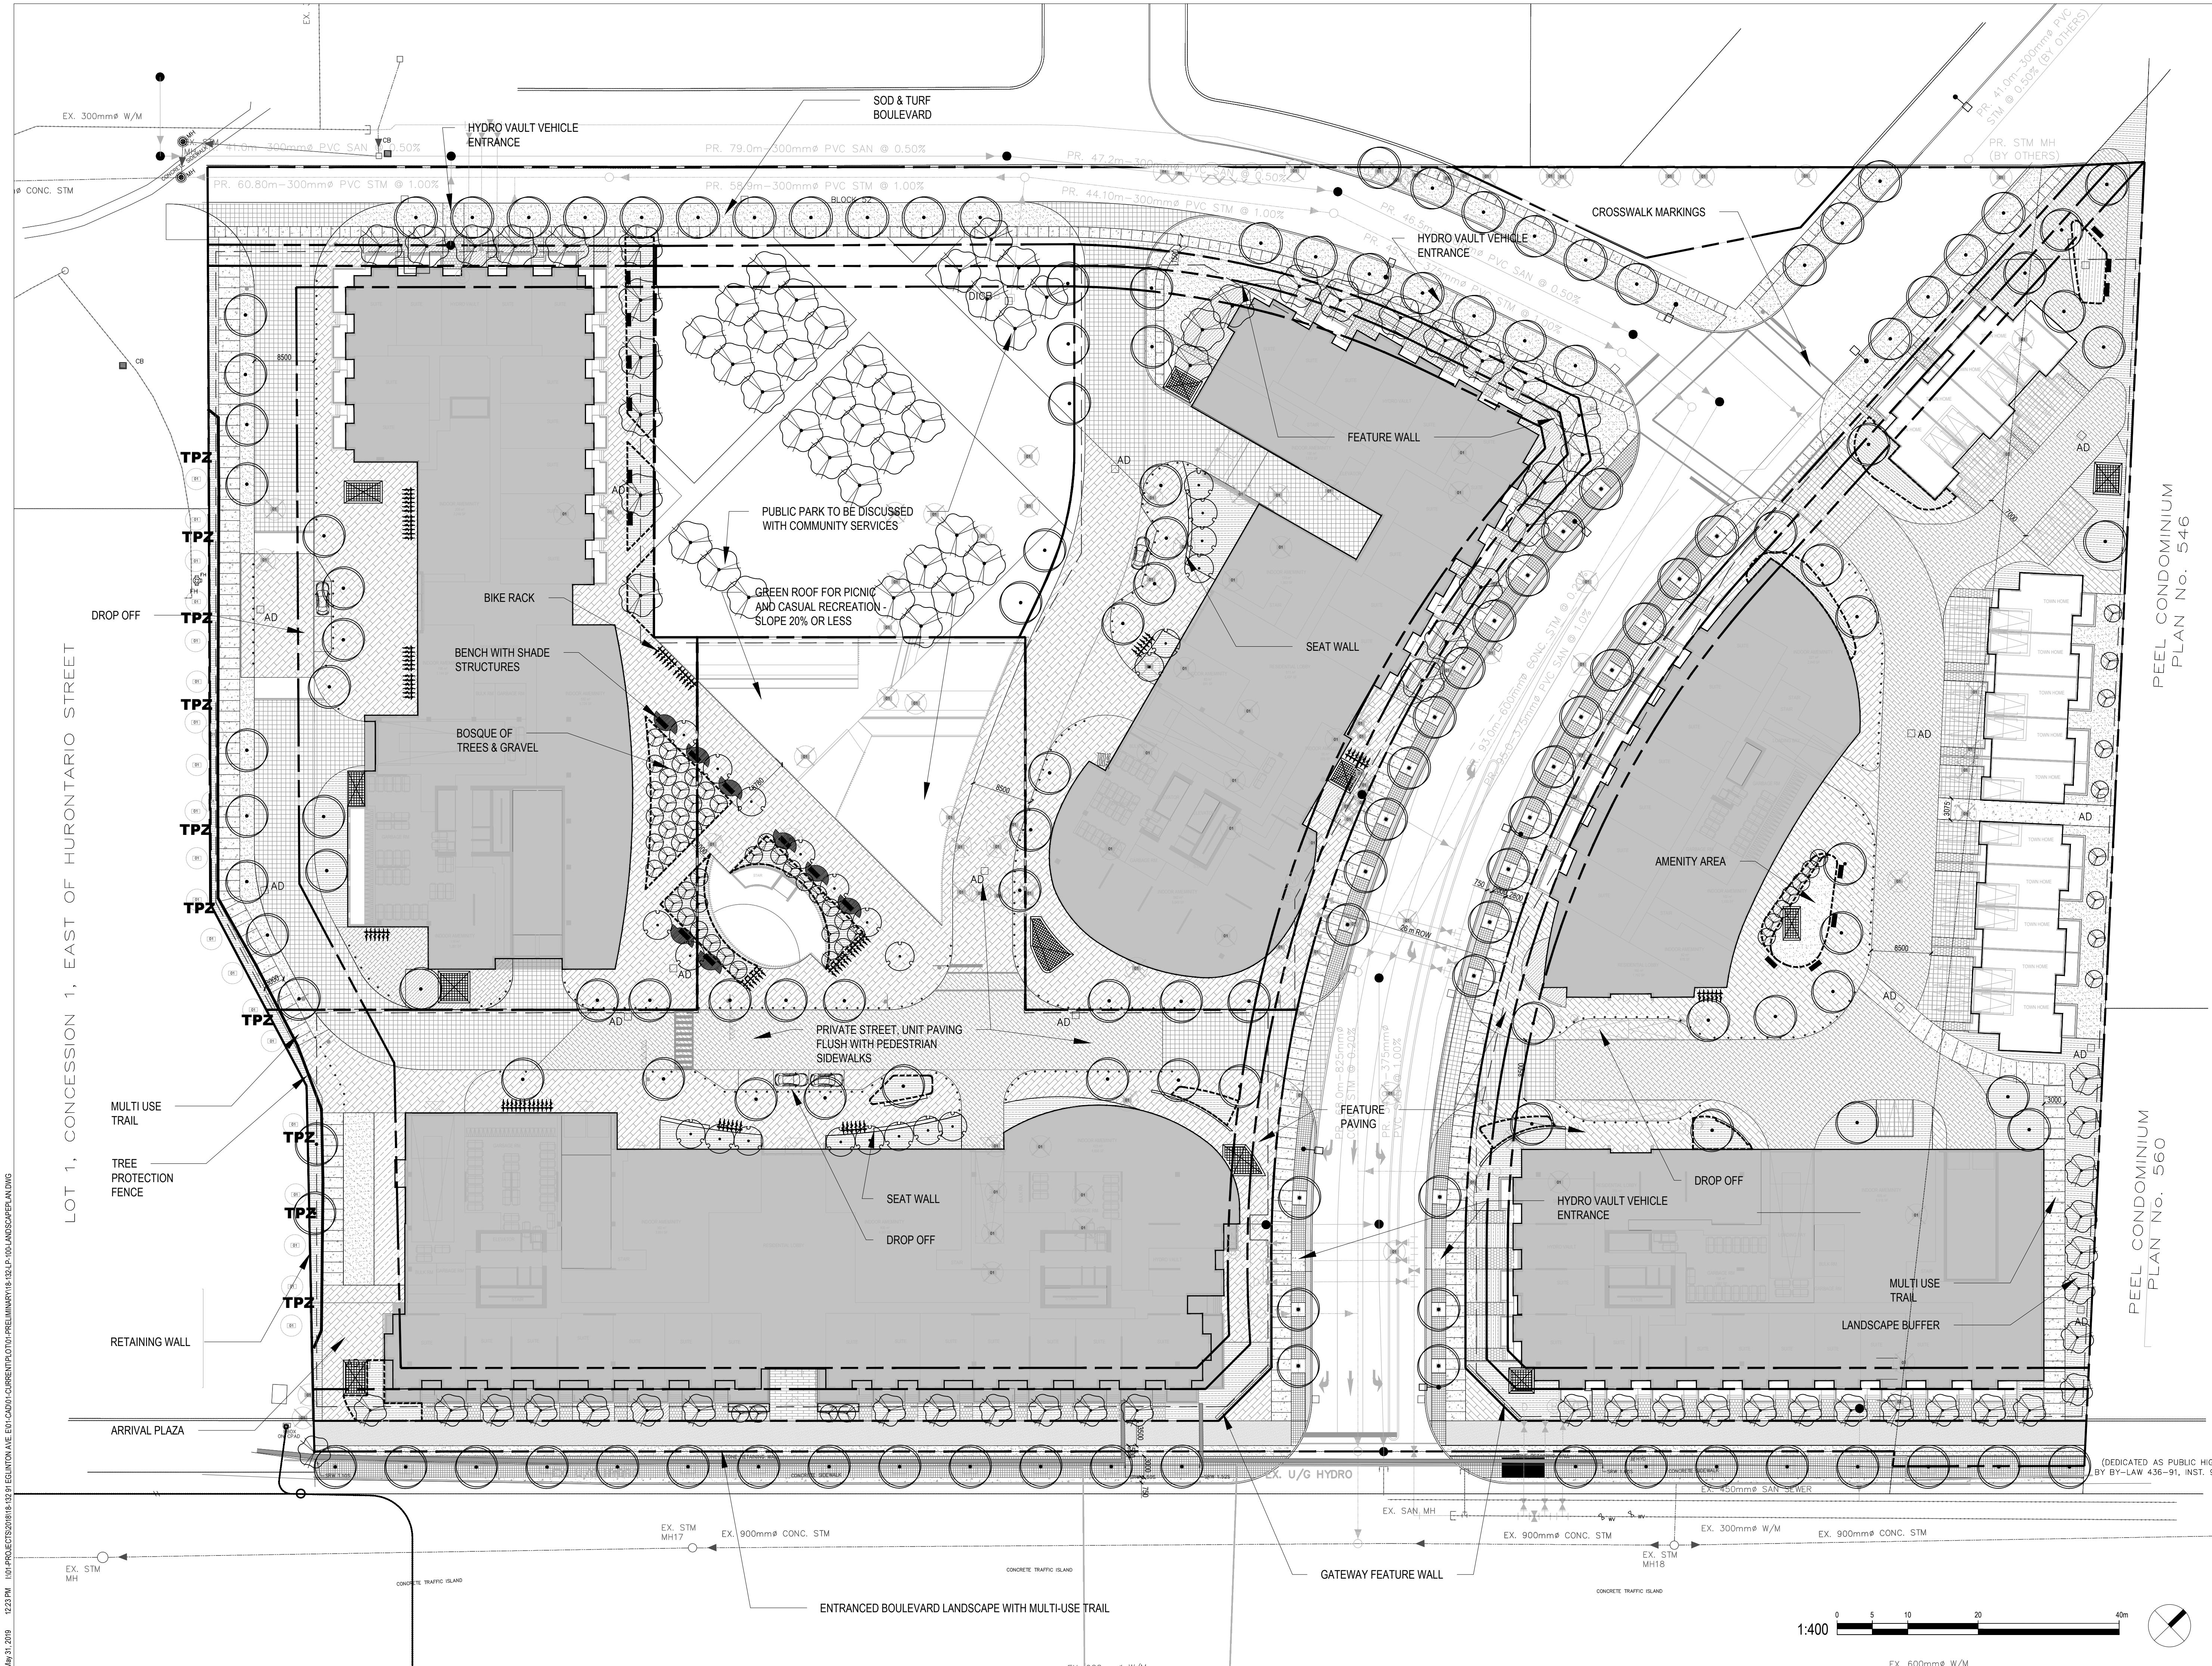

NOT FOR CONSTRUCTION

LEGEND

- UNIT PAVERS A
- UNIT PAVERS B (BY OTHERS)
- COBBLE PAVING
- SIDEWALK HEAVY DUTY CONCRETE PAVING
- PRECAST CONCRETE PAVING
- MULTI USE TRAIL
- PLANTER
- PLANTER WITH CURB CUTS LID FEATURE
- SOD
- BOLLARD
- WALL
- TREE GRATE
- TREE PROTECTION FENCING
- TREES FOR REMOVAL

no.	revision	date	by
3	ISSUED FOR REZONE 2	2019-05-31	RR
2	131 EGLINTON AVE. E LANDS ADDED	2019-01-18	RR
1	ISSUED FOR REZONE	2018-09-20	RR

CONTRACTOR MUST VERIFY ALL DIMENSIONS ON THE JOB AND REPORT ANY DISCREPANCY TO THE LANDSCAPE ARCHITECT BEFORE PROCEEDING WITH THE WORK.
ALL DRAWINGS AND SPECIFICATIONS ARE INSTRUMENTS OF SERVICE AND THE PROPERTY OF THE LANDSCAPE ARCHITECT WHICH MUST BE RETURNED AT THE COMPLETION OF THE WORK.
ALL DRAWINGS TO BE USED FOR CONSTRUCTION ONLY WHEN SIGNED BY THE LANDSCAPE ARCHITECT.

signed

date

terrapiplan
LANDSCAPE ARCHITECTS
VISION. DELIVERED.
20 Champlain Blvd. Suite 102 - Toronto ON - M3H 2Z1 info@terrapiplan.ca www.terrapiplan.ca

CLIENT
91 EGLINTON AVE E
MISSISSAUGA, ONTARIO

PROJECT
LANDSCAPE PLAN

DRAWING
DRAWN: RR
CHECKED: JC
SCALE: AS SHOWN
DATE: 2018-08-31
PROJECT NO.: 18-132

ASSOCIATION OF LANDSCAPE ARCHITECTS OF ONTARIO
DAVID S. JONES
MEMBER

LS-100

SHEET NO.:

May 31, 2019 5:19 PM 131-PROJECT3201818-132 91 EGLINTON AVE. E-01-CA071-CURRENT/LOT101-PRELIMINARY18-132 LS-101 GREEN ROOF PLAN.DWG

NOT FOR CONSTRUCTION

LEGEND

- AMENITIES SPACE
GREEN ROOF

3	ISSUED FOR REZONE 2	2019-05-31	RR
2	131 EGLINTON AVE. E LANDS ADDED	2019-01-18	RR
1	ISSUED FOR REZONE	2018-09-20	RR
no.	revision	date	by

CONTRACTOR MUST VERIFY ALL DIMENSIONS ON THE JOB AND REPORT ANY DISCREPANCY TO THE LANDSCAPE ARCHITECT BEFORE PROCEEDING WITH THE WORK.
ALL DRAWINGS AND SPECIFICATIONS ARE INSTRUMENTS OF SERVICE AND THE PROPERTY OF THE LANDSCAPE ARCHITECT WHICH MUST BE RETURNED AT THE COMPLETION OF THE WORK.
ALL DRAWINGS TO BE USED FOR CONSTRUCTION ONLY WHEN SIGNED BY THE LANDSCAPE ARCHITECT.

signed _____ date _____

terraplan
LANDSCAPE ARCHITECTS
VISION. DELIVERED.

20 Champlain Blvd. Suite 102 - Toronto ON - M3H 2Z1 info@terraplan.ca www.terraplan.ca

CLIENT

91 EGLINTON AVE E

MISSISSAUGA, ONTARIO

PROJECT

GREEN ROOF PLAN



DRAWING

DRAWN: RR
CHECKED: JC
SCALE: AS SHOWN
DATE: 2018-08-31
PROJECT NO.: 18-132



LS-101

SHEET NO.:

 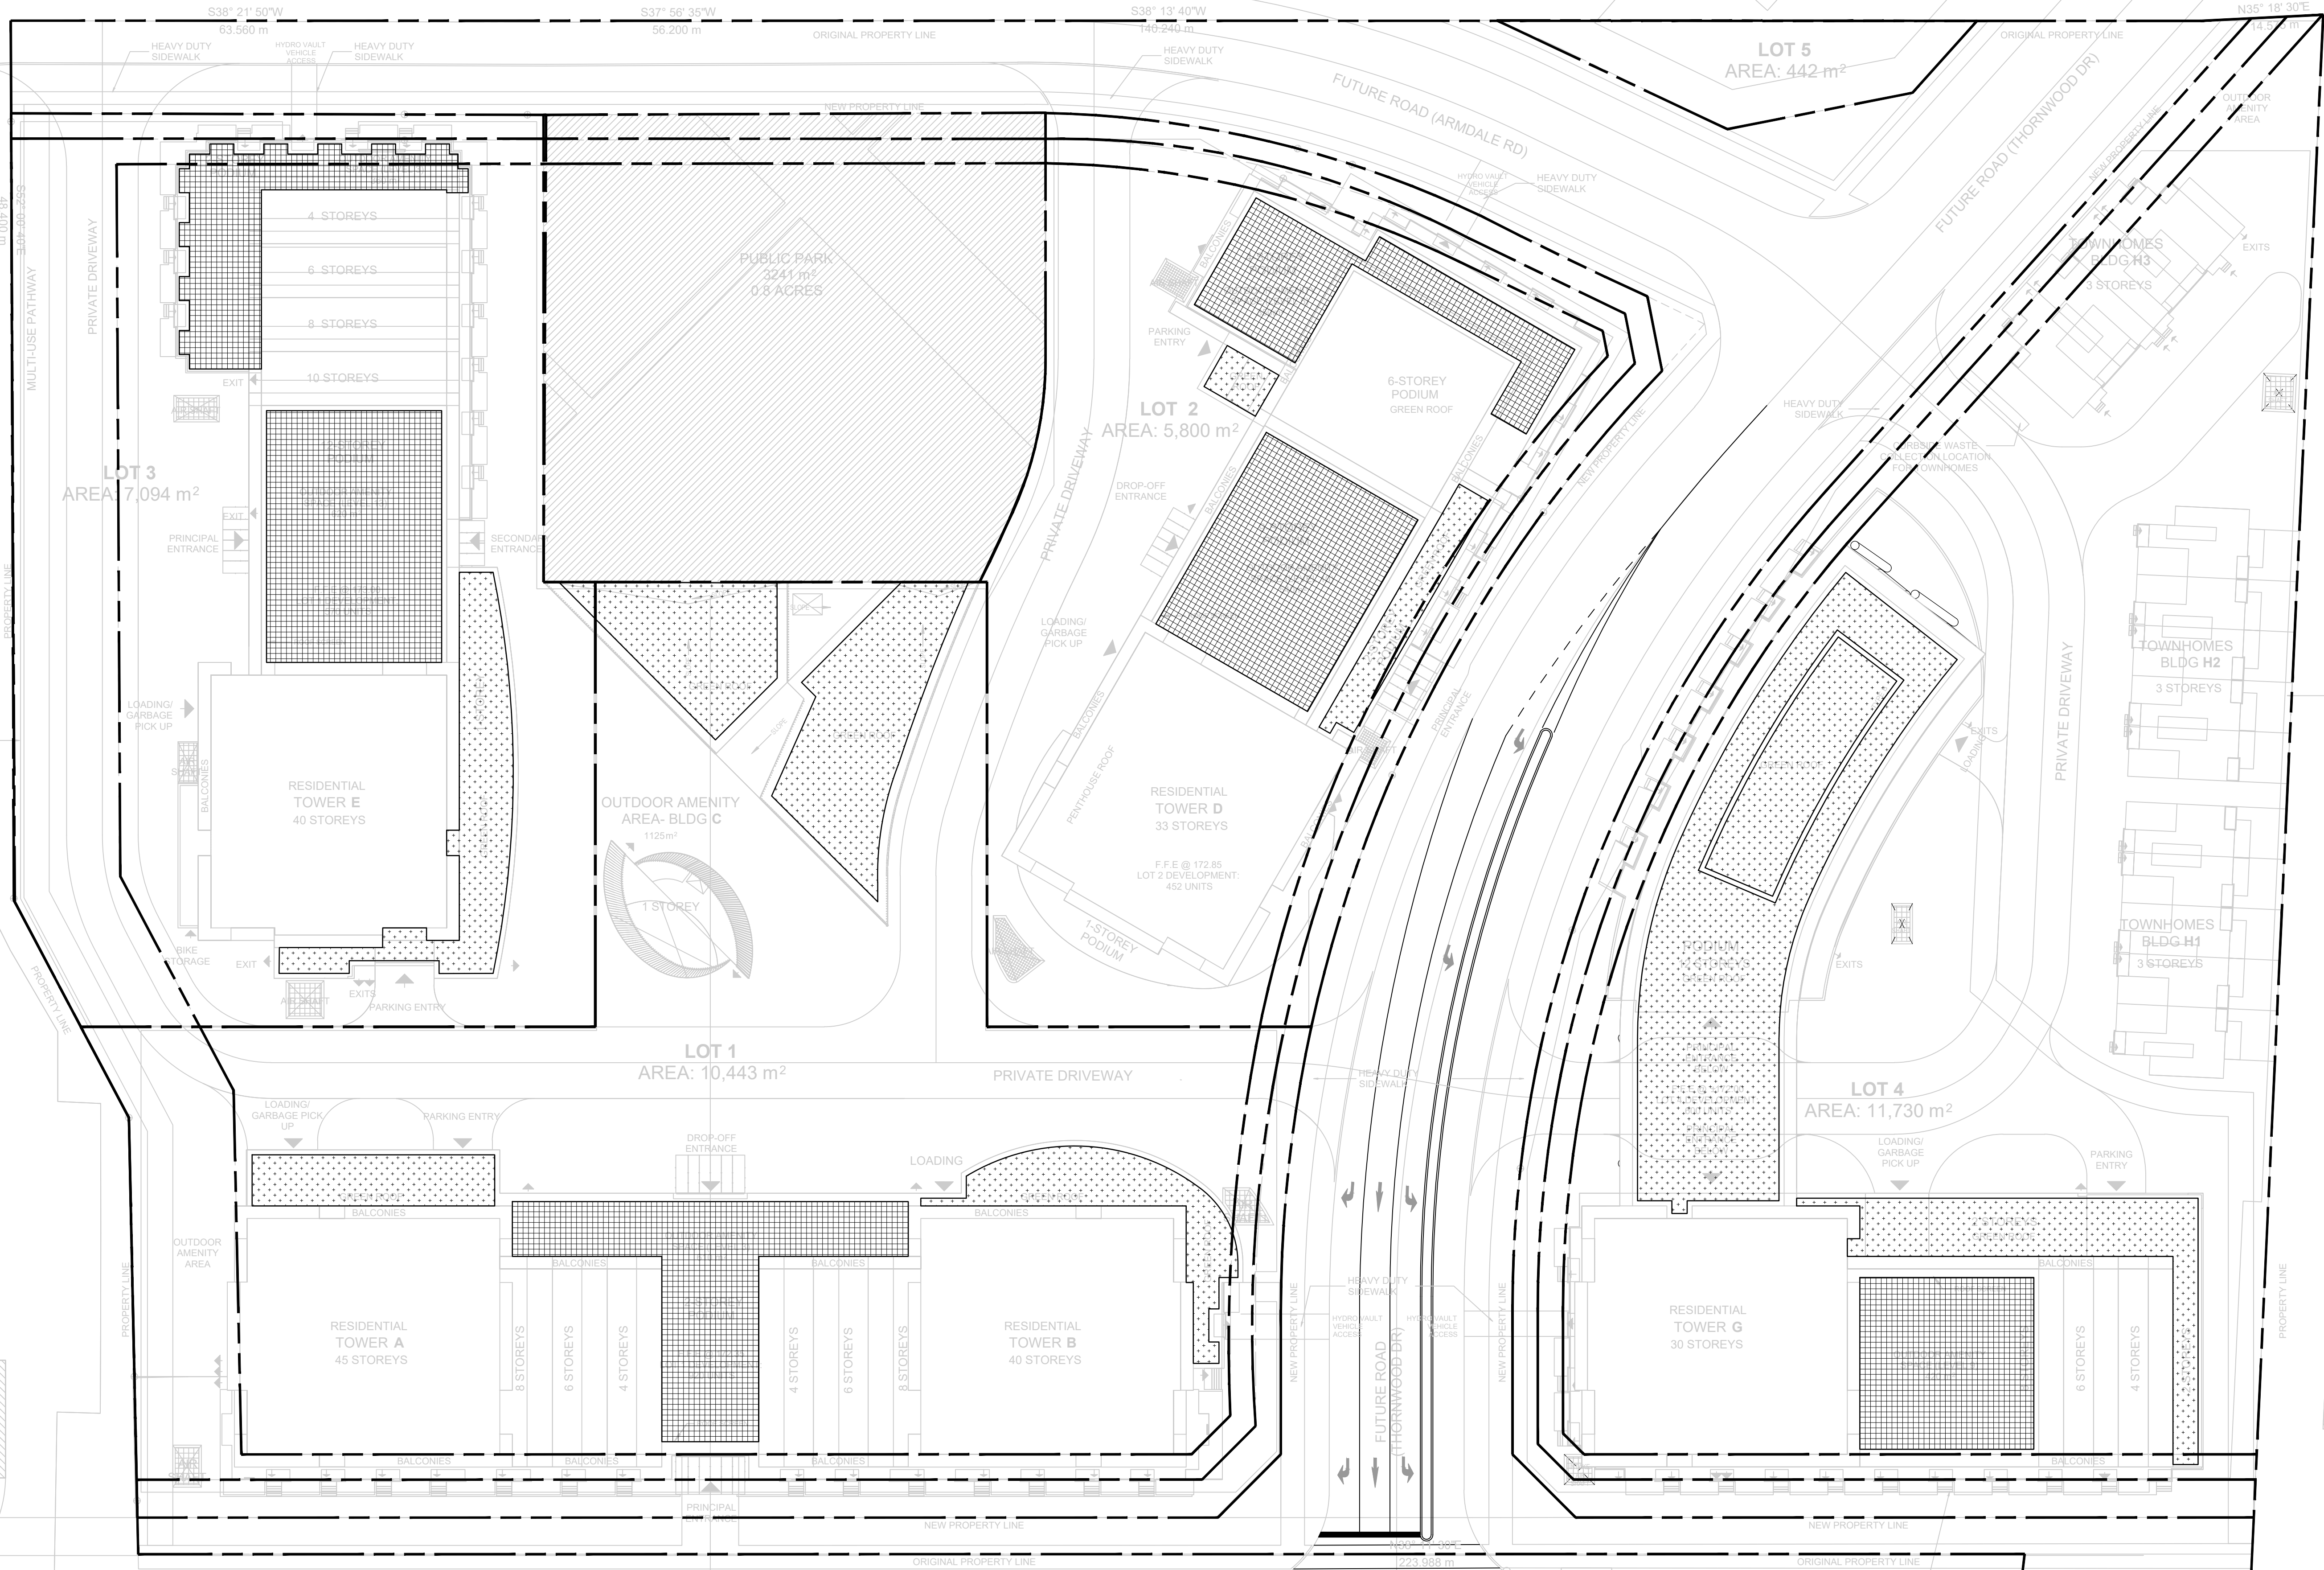

GREEN ROOF PLAN
1:400 (LS-101)

