



1 PROPOSED LANDSCAPE SITE PLAN
L1 1:200

Key	Qty.	Botanical Name	Common Name	Cal.	Ht./Sp.	o.c.	Cond.	Notes
DECIDUOUS TREES								
AR	3	Acer rubrum	Red Maple	70mm			WB	
PC	8	Pyrus calleryana 'Glen's Form'	Chanticleer Ornamental Pear	70mm			WB	
DECIDUOUS SHRUBS								
ao	3	Amelanchier arborea	Downy Serviceberry	60cm				
sj	71	Spiraea japonica 'Little Princess'	Spiraea 'Little Princess'	60cm				
st	18	Spiraea trilobata	Dwarf Vanhouttei Spiraea	60cm		3 Gal.		
CONIFEROUS SHRUBS								
js	44	Juniperus sibirica	Savin Juniper	60cm				
GRASSES								
pa	29	Phalaris arundinacea	Reed Canary Grass				3 Gal.	


2 PLANT LIST
L1 NTS

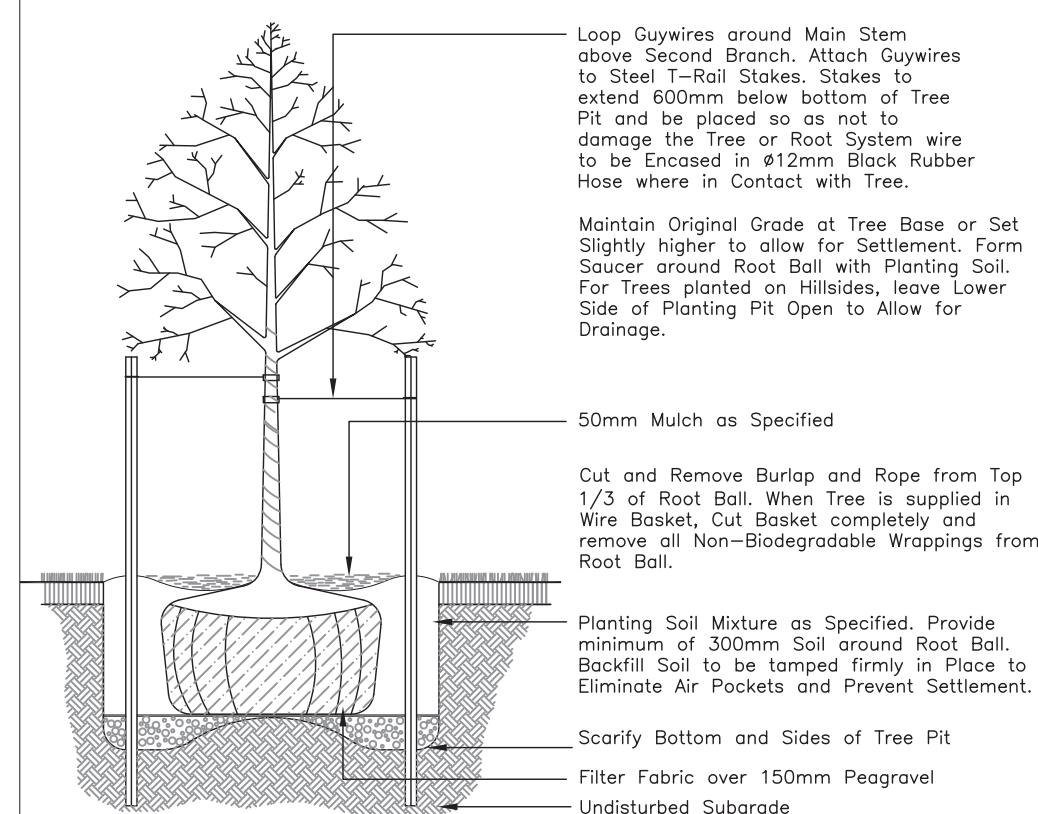


3 DECIDUOUS TREE PLANTING
L1 NTS

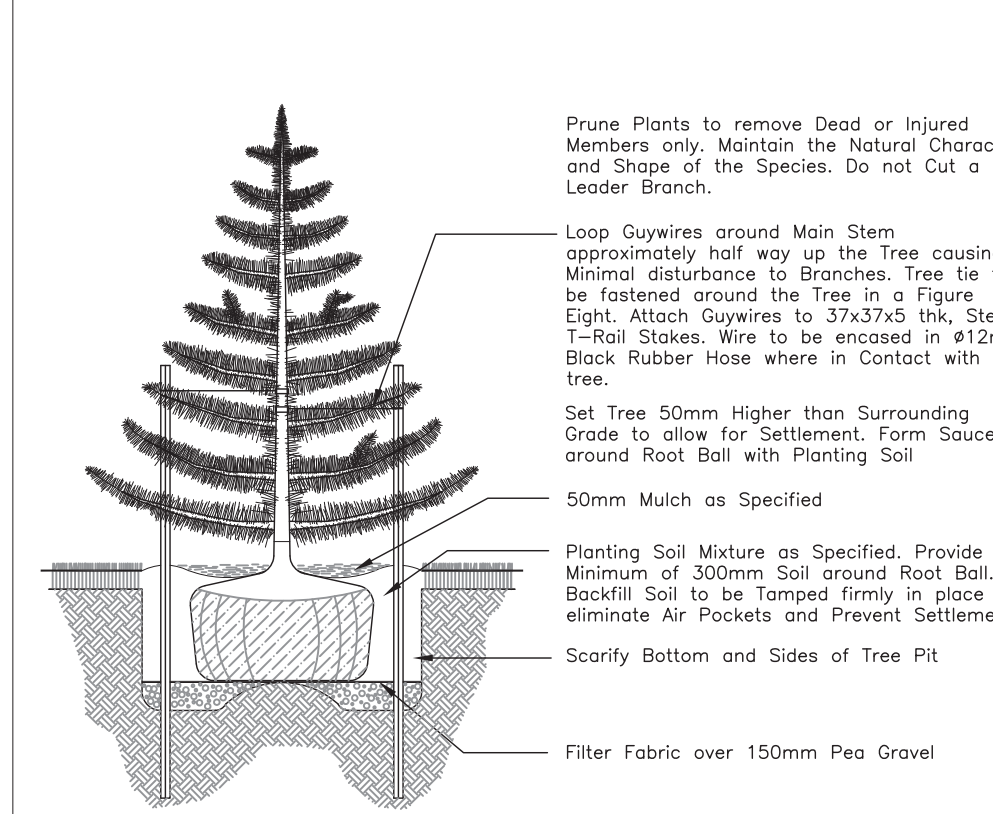


4 CONIFEROUS TREE PLANTING
L1 NTS

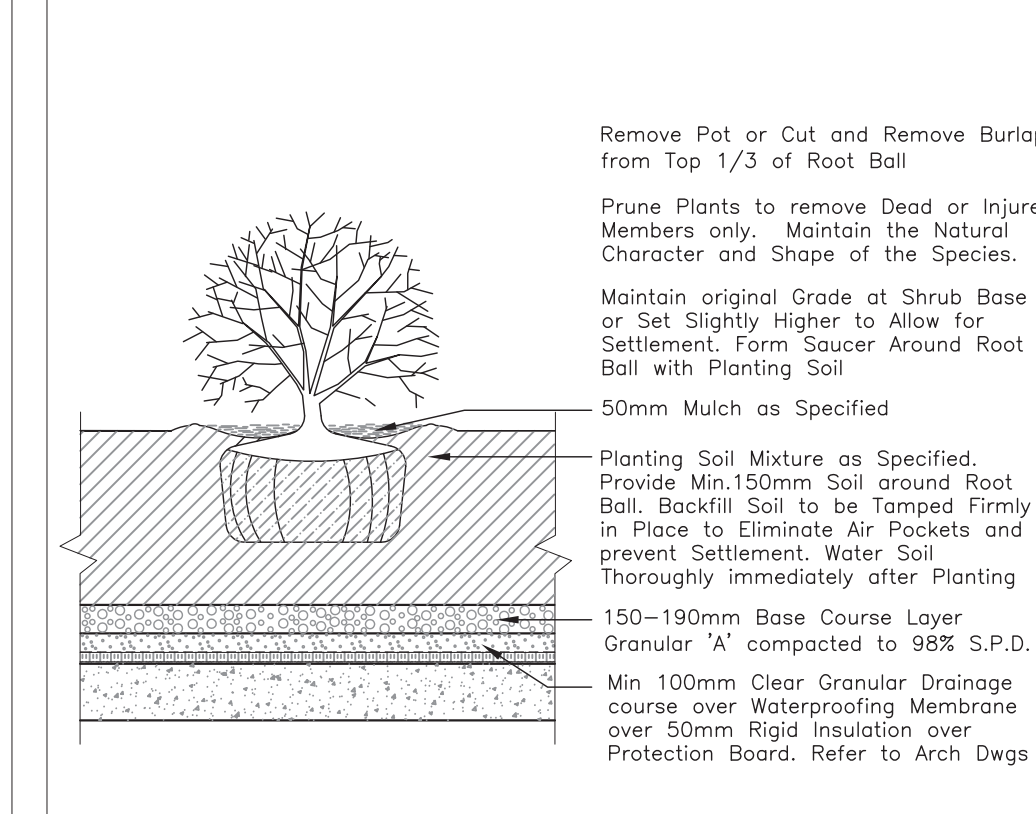


5 SHRUB PLANTING OVER STRUCTURAL SLAB
L1 NTS

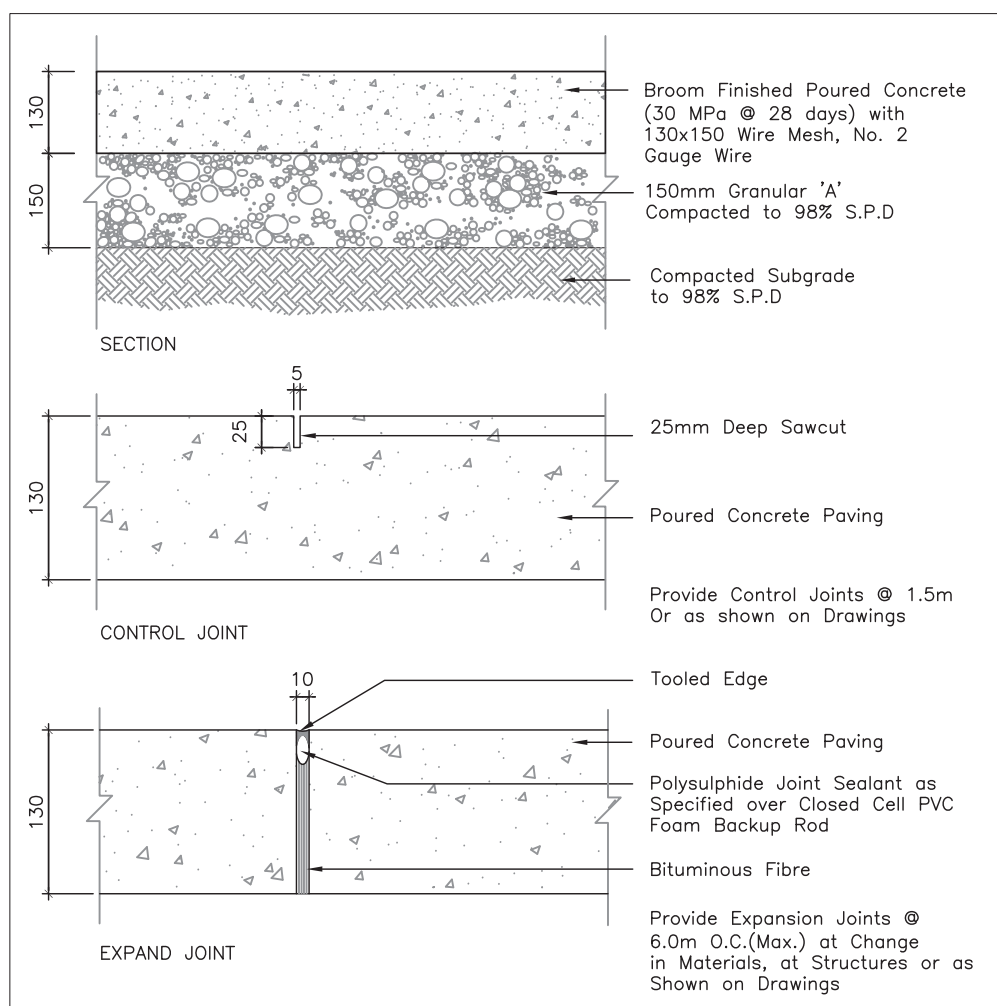

6 TYP. CONCRETE PAVING
L1 NTS

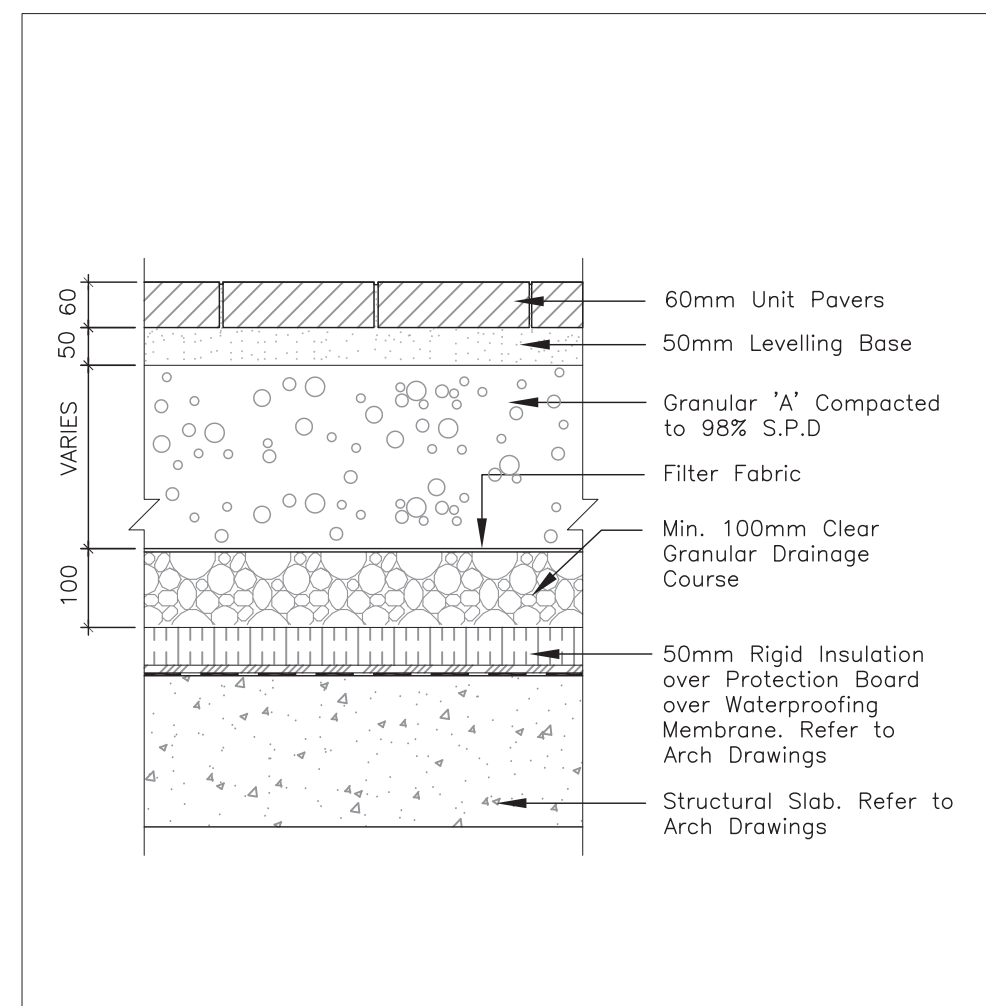


7 TYP. UNIT PAVING OVER STRUCTURAL SLAB
L1 NTS

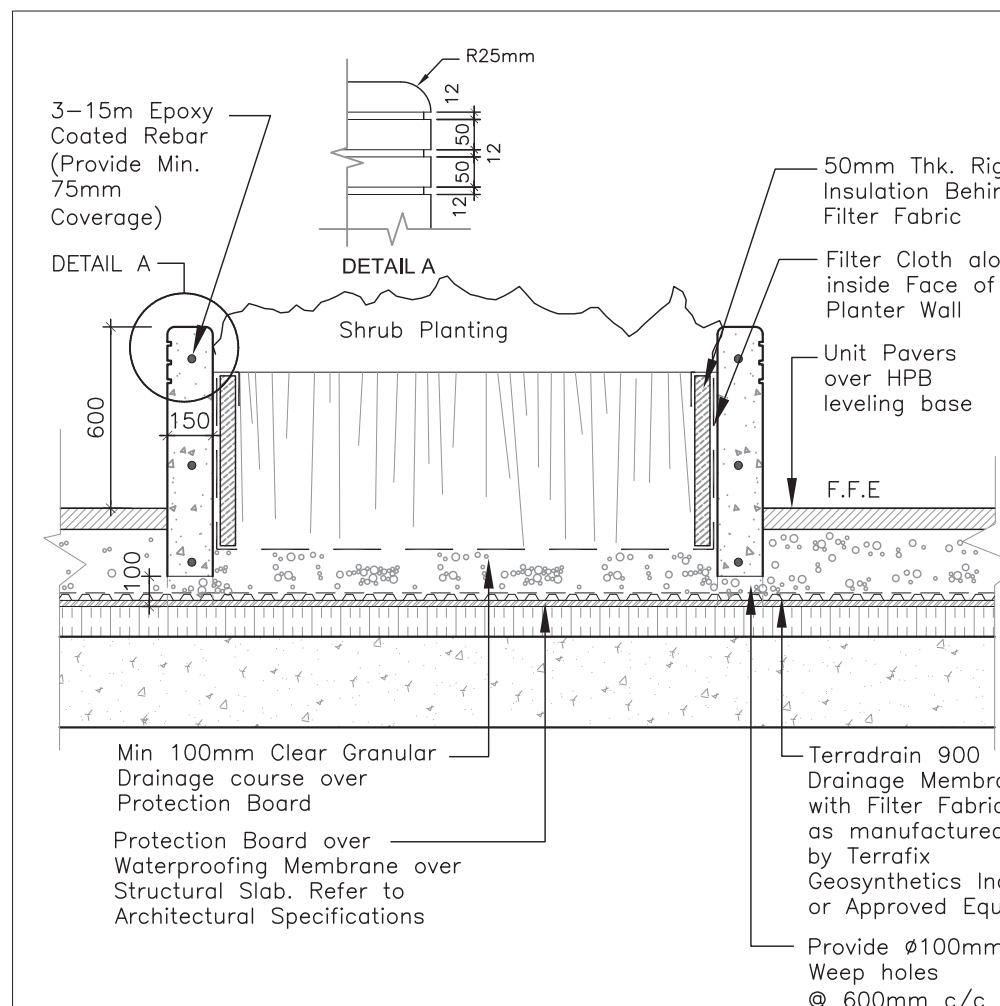

8 TYP. CONCRETE RAISED PLANTER
L1 NTS

NOTES:

- Concrete to be 30Mpa Compressive Strength at 28 Days with 5 to 7% Air Entrainment.
- Bedding to be as Specified.
- Contraction Joints at 3.0m Intervals
- Expansion Joints at 6.0m Intervals.
- Provide Clean Straight Expansion Joints @ 600mm O.C.(max.) at Change in Materials where abutting existing Concrete, Structures or as Shown on dwgs.
- All Exposed Concrete to have Light Sandblast finish

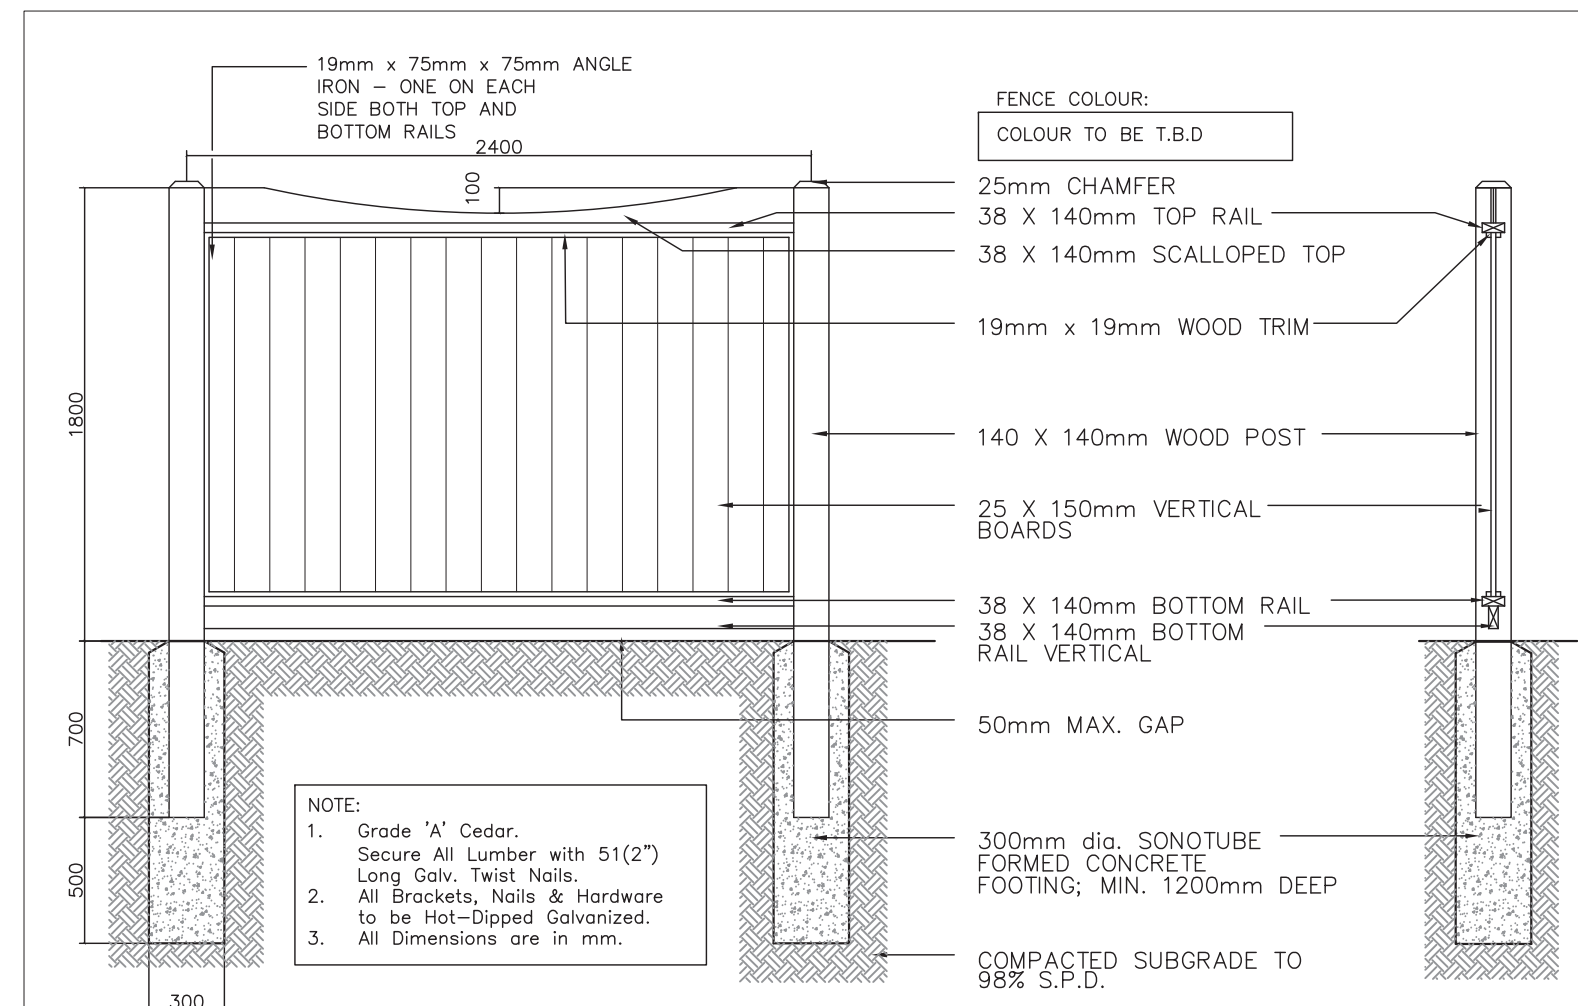

9 TYP. 1.8m HT. WOOD PRIVACY FENCE
L1 NTS

Rev.	No.	Description	Date
	3.	Issued for Rezoning	08.Dec.2017
	2.	Issued for Coordination	08.Dec.2017
	1.	Issued for OPA, Rezoning	
		& Municipal Approval	17.May.2017

ISSUANCE / REVISIONS:

MPEDESIGN
LANDSCAPE ARCHITECTURE

18 Hook Avenue - Suite 201
Toronto, Canada M6P 1T4
+1 416.781.9205
studio@mepdesign.com
mepdesign.com

PROJECT NAME:

1575 HURONTARIO

Mississauga, Ontario

CLIENT:

DRAWING TITLE:

PROPOSED LANDSCAPE PLAN & DETAILS

Dwg. Scale: As Shown Plot Scale: 1=1
Drawn by: W.Y. File Name: .dwg
Checked by: M.P. Project Number: 17-448

Drawing Number: Sheet Number:
L-01 1 of 1