
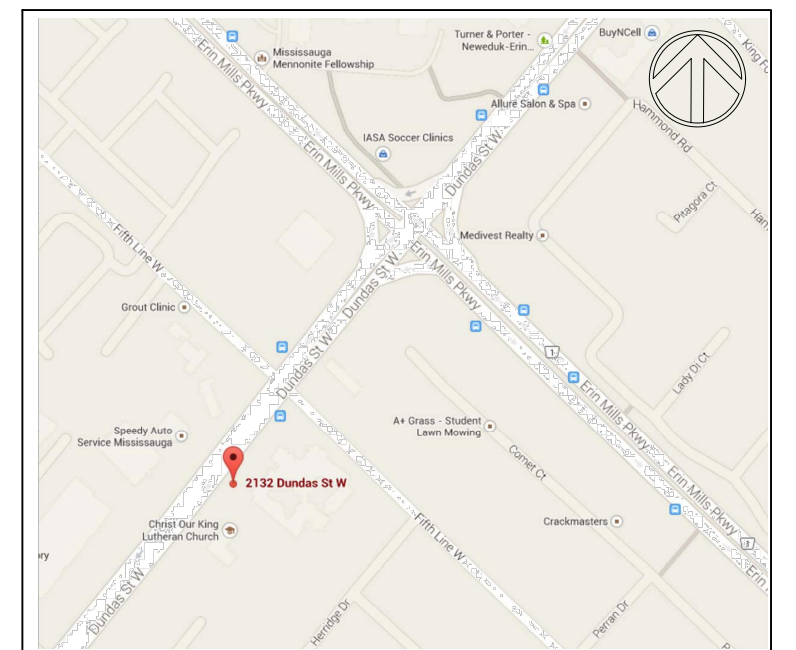



DUNDAS STREET WEST

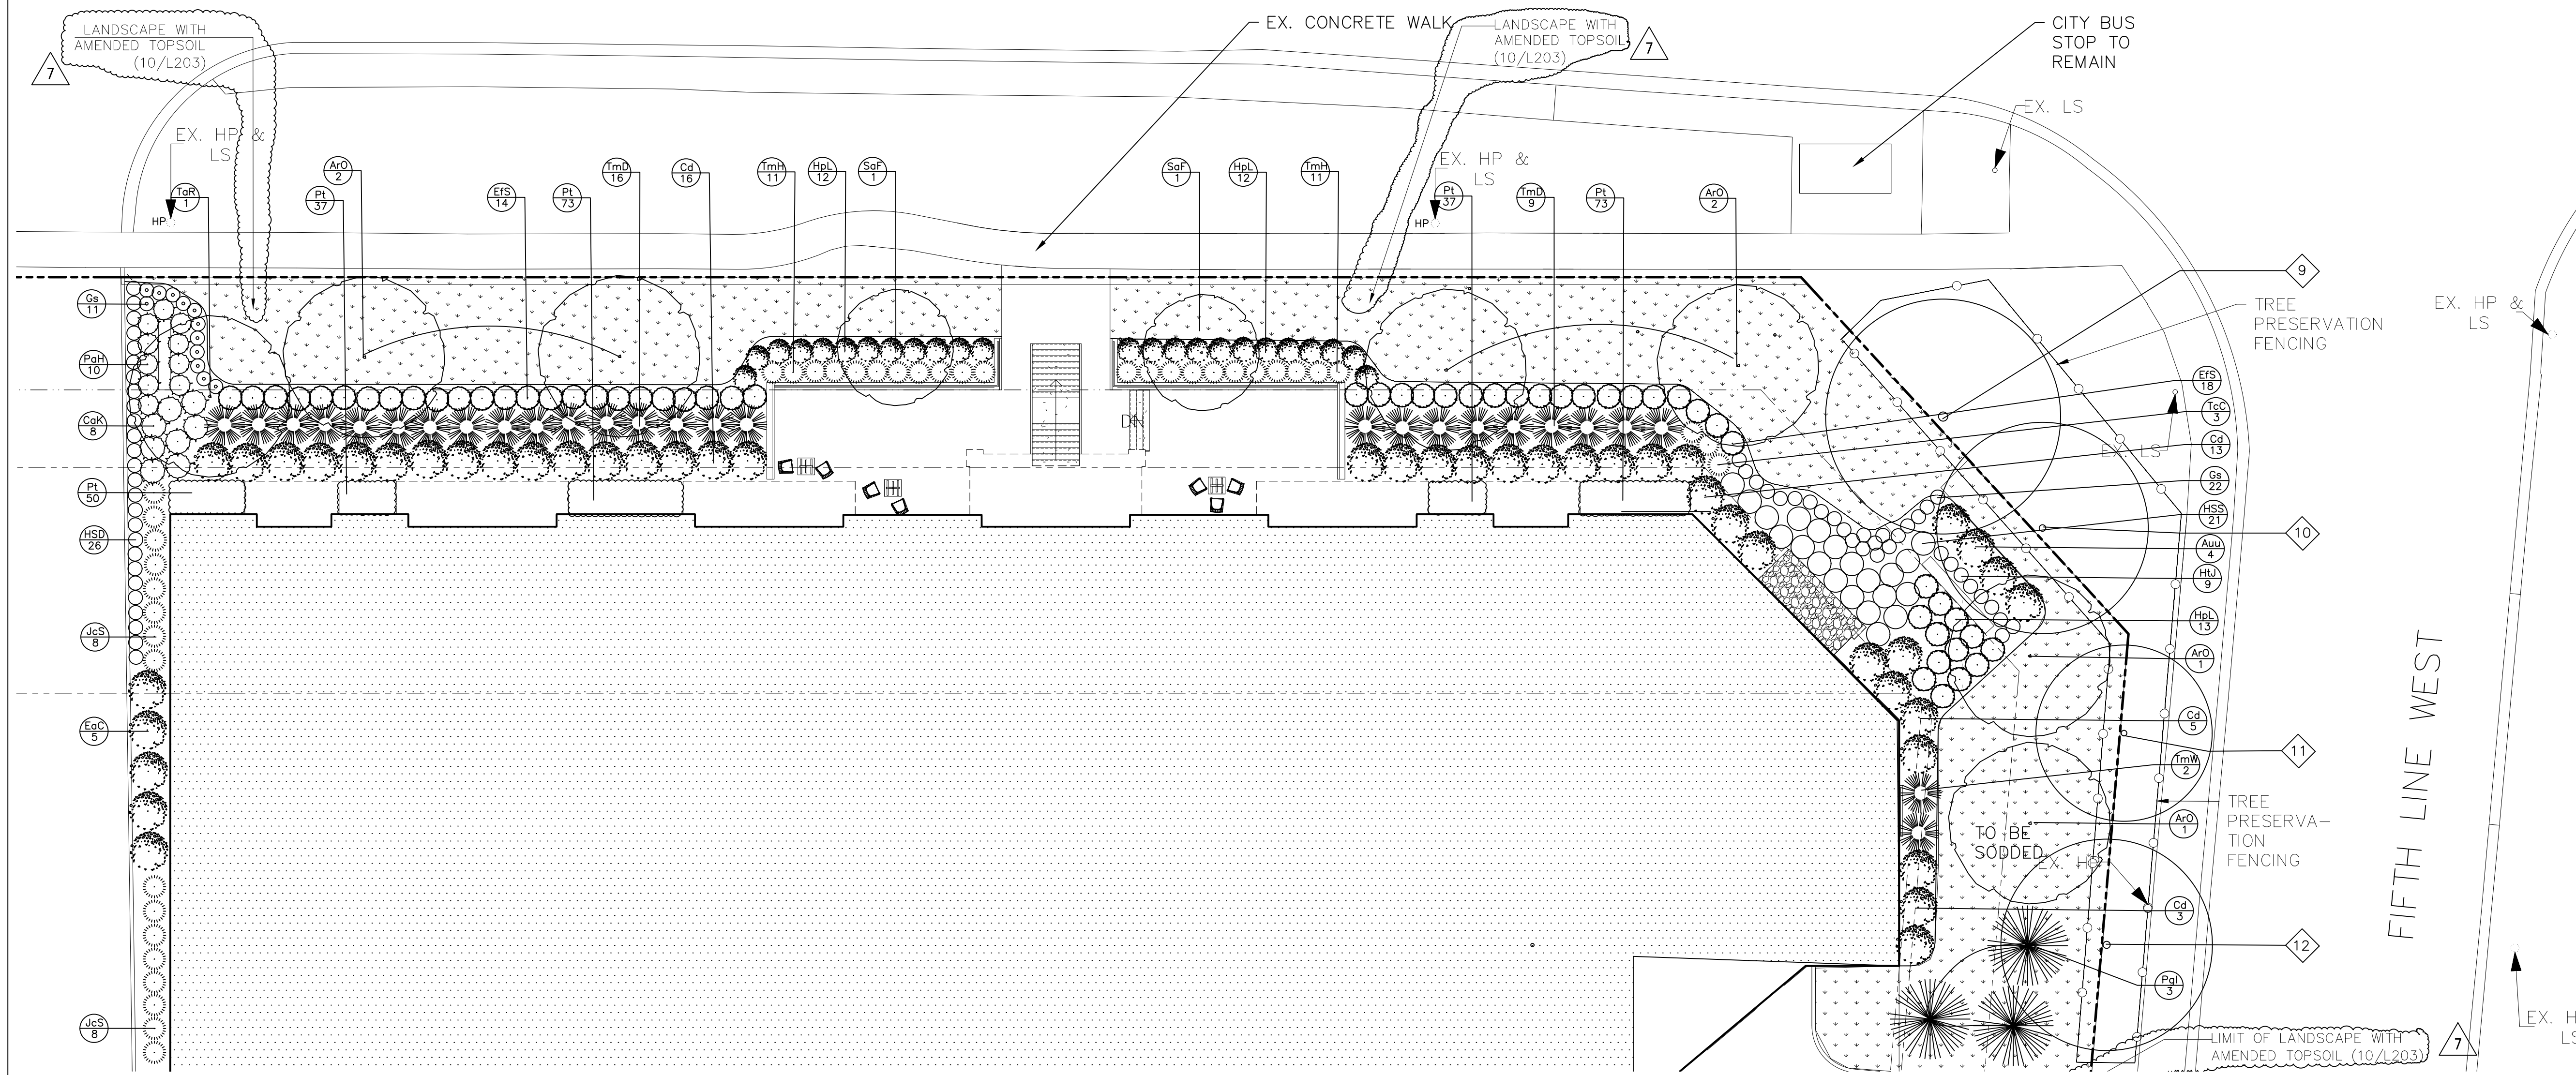

KEY PLAN Scale: n.f.s.

No.	Date	Description
7 19 JUN 18		ISSUED FOR OPA/ZBA
5 19 JAN 18		RESUBMIT TO CITY
4 02 OCT 17		RESUBMIT TO CITY
3 09 JAN 17		SUBMIT FOR OPA & ZBA APPLICATION
2 23 DEC 16		SUBMIT FOR SITE PLAN APPROVAL
1 07 OCT 16		SUBMIT TO COMMITTEE OF ADJUSTMENT

Revisions:

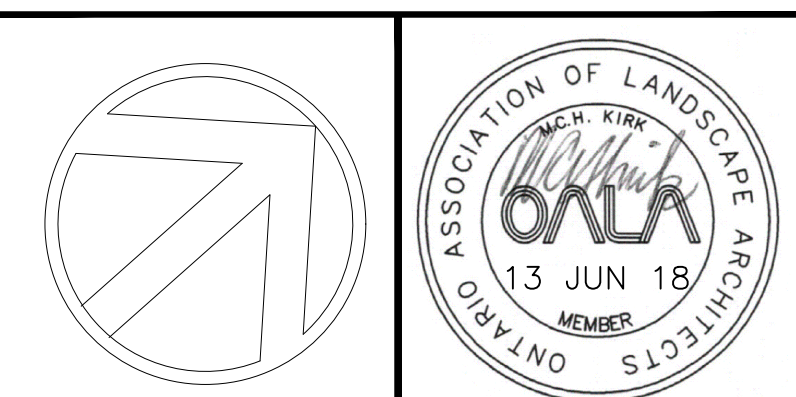

CATHERINE H. KIRK
Landscape Architect
1379 Concession 10, Formosa, Ont. NOG 1W0
TEL: (519) 623-9324

SIFTON PROPERTIES
LIMITED
THE ERINMEW
2132 DUNDAS STREET WEST
MISSISSAUGA, ONTARIO

DUNDAS STREET
ENLARGEMENT

Application No. OZ 17 01 W2

Scale: AS NOTED

Date: 07 MAR 2016

Drawing Number:

L201

3 DUNDAS STREET LANDSCAPE ENLARGEMENT SCALE: 1:150

CODE	QTY	BOTANICAL NAME	COMMON NAME	SIZE	ROOTBALL SPACING
PLANT LIST PHASE TWO DUNDAS STREET					
DECIDUOUS TREES					
ArO	6	Acer rubrum 'Olson'	NORTHFIRE MAPLE	70MM CAL	B&B/WB
SaF	2	Sorbus aucuparia 'Fastigiata'	PYRAMIDAL MOUNTAIN ASH	60MM CAL	B&B/WB 1.5 M
TaR	1	Tilia americana 'Redmond'	REDMOND LINDEN	70MM CAL	B&B/WB 10.0 M
CONIFEROUS TREES					
Pgl	3	Picea glauca	WHITE SPRUCE	200CM	B&B/WB 4.0 M
DECIDUOUS SHRUBS					
Auu	4	Arctostaphylos uva-ursi	BEARBERRY	60CM	POT 1.5 M
Cd	37	Cotoneaster dammeri	BEARBERRY COTONEASTER	60CM	POT 1.8 M
EaC	5	Euonymus alatus 'Compactus'	DWARF BURNING BUSH	60CM	POT 1.5 M
EFS	32	Euonymus fortunei 'Sun Spot'	SUN SPOT EUONYMUS	60CM	POT 1.0 M
HpL	37	Hydrangea paniculata 'Little Lime'	LITTLE LIME HYDRANGEA	60CM	POT 1.0 M
CONIFEROUS SHRUBS					
JcS	16	Juniperus chinensis 'Spartan'	SPARTAN JUNIPER	100CM	POT 1.0 M
TcC	3	Taxus cuspidata 'Capitata'	CLIPPED CONE YEW	80CM	POT 1.0 M
TmH	22	Taxus x media 'Hicksii'	HICK'S YEW	100CM	POT 1.0 M
TmD	25	Taxus x media 'Densiformis'	DENSE YEW	50CM	POT 1.8 M
TmW	2	Taxus x media 'Wardii'	WARD'S YEW	50CM	POT 1.5 M
PERENNIALS					
Gs	33	Geranium sanguineum	BLOODY CRANEBILL	1 GAL	POT 0.6 M
HSD	26	Hemerocallis 'Stella D'Ore'	STELLA D'ORE DAYLILY	1 GAL	POT 0.6 M
HU	9	Hosta tardiana 'June'	JUNE HOSTA	1 GAL	POT 0.6 M
HSS	21	Hosta 'Sum & Substance'	SUM & SUBSTANCE HOSTA	1 GAL	POT 1.0 M
Pt	270	Pachysandra terminalis	SPURGE	BR	0.3 M
ORNAMENTAL GRASSES					
CaK	8	Calamagrostis x acutiflora 'Karl Foerst'	FEATHER REED GRASS	2 GAL	POT 1.0 M
PaH	10	Pennisetum alopecuroides 'Hamlen'	DWARF FOUNTAIN GRASS	2 GAL	POT 1.2 M

THE CORPORATION OF THE CITY OF MISSISSAUGA ACCESSIBLE PARKING SIGN REQUIREMENTS ACCESSIBLE PARKING BY-LAW # 10-2016



Accessible Parking Signs shall be mounted on a level wall surface or mounted on a permanent post, pillar, or other suitable surface, conforming to the requirements or regulations made under the Highway Traffic Act and the Accessibility for Ontarians with Disabilities Act, and be located:

- At a height of 1200 mm (47 in.) from the ground/floor surface to the bottom edge of the sign;
- If mounted on a post, the post shall be colour contrasted with the background environment;
- For perpendicular parking centred on the parking space; and
- For parallel parking located toward the end of the parking space, on the opposite side from the access side.

Each Type 'A' Parking Space shall have two (2) 150 mm x 300 mm (6 inches x 11 3/4 inches) signs, on the same sign post/wall mount and located immediately below the sign described in sections 9 and 11, with the words "Van Accessible" followed underneath with "Maximum Fine \$5,000.00", as illustrated in Schedule "C" of Accessible Parking By-law 10-2016.

Each Type 'B' Parking Space shall have a 150 mm x 300 mm (6 inches x 11 3/4 inches) sign, on the same sign post/wall mount and located immediately below the sign described in sections 9 and 11, with the words "Maximum Fine \$5,000.00", as illustrated in Schedule "C" of Accessible Parking By-law 10-2016.

- Sign Face:**
- 0.064 mm gauge aluminum sign blank
 - white background
 - holes-metro punched
- Mounting:**
- Secure the sign face to a post or wall with two galvanized 12 mm hex. head bolts and nuts with flat washers on both sides.

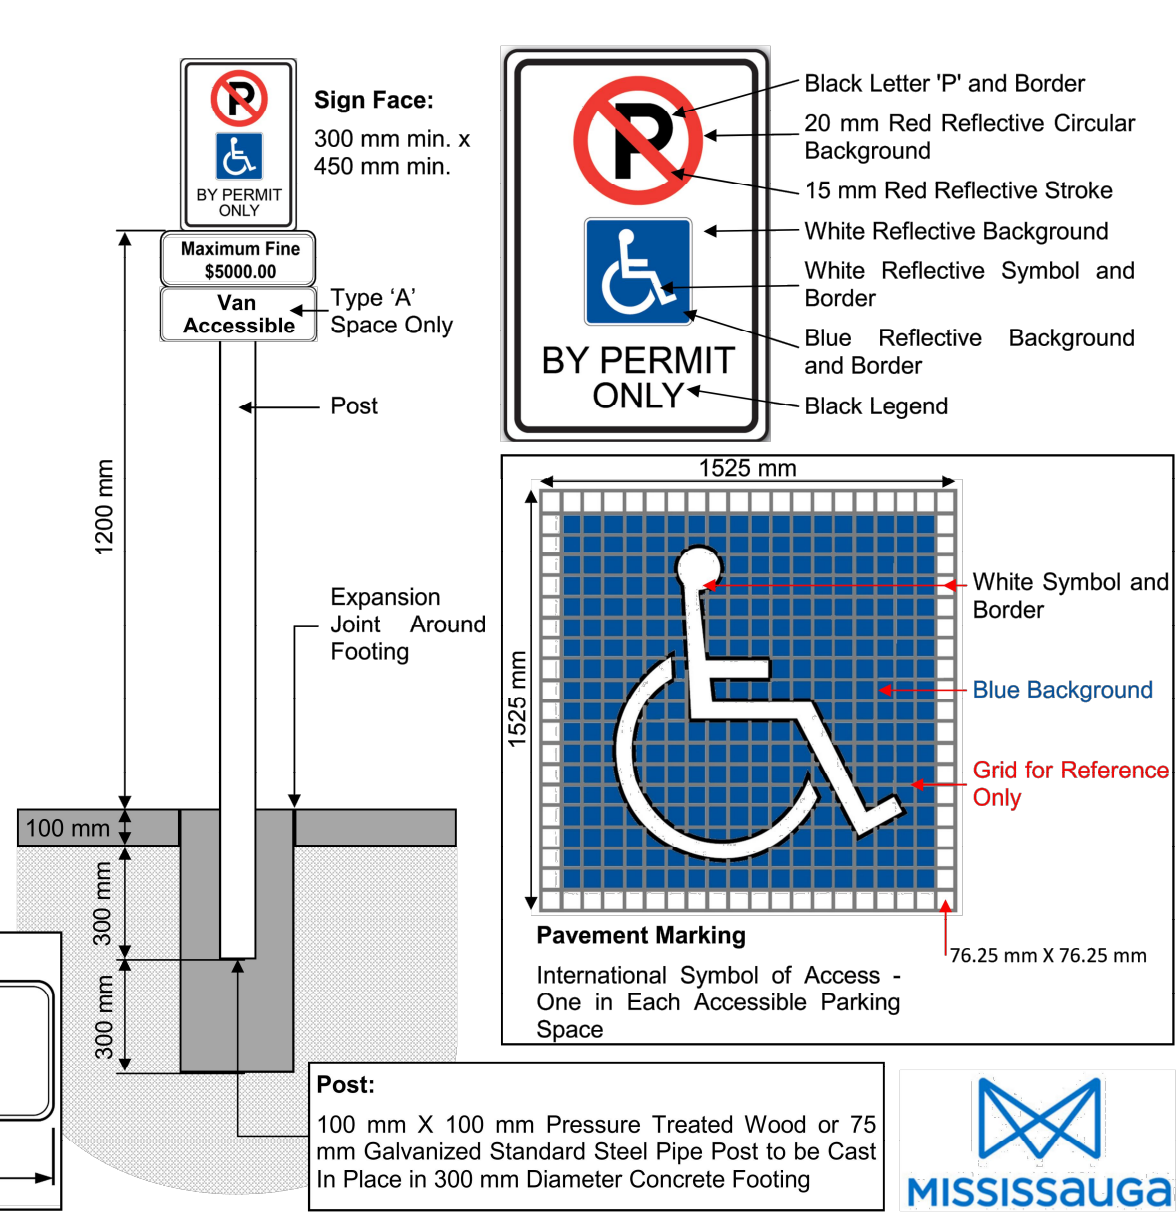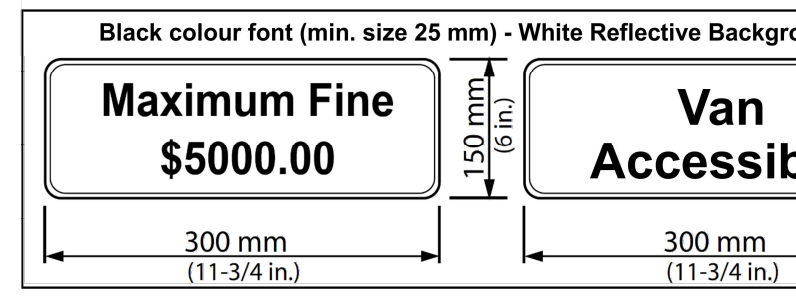

MAGLIN™ MLB970-PC

MATERIALS: Bench ends are made from solid cast aluminum. The seat employs High Density Paper Composite (HDPC).


FINISH: The Maglin Powdercoat System provides a durable finish on all metal surfaces.

INSTALLATION: The bench is delivered pre-assembled. Holes (Ø17) are provided in each foot for securing to base.

TO SPECIFY: Select MLB970-PC
Options:
- HDPC Color
- MLB970-PC (Charcoal)
- MLB970-PC (Sandstone)
- Powdercoat Color

COMPLEMENTARY PRODUCTS:
- MLB970-PC
- MLB970
- MLB970 Series
- MRC970 Series

DIMENSIONS: Height: 33.00" (83.8 cm)
Length: 63.50" (161.3 cm)
Depth: 22.50" (57.2 cm)
Weight: 90lbs (41kg)

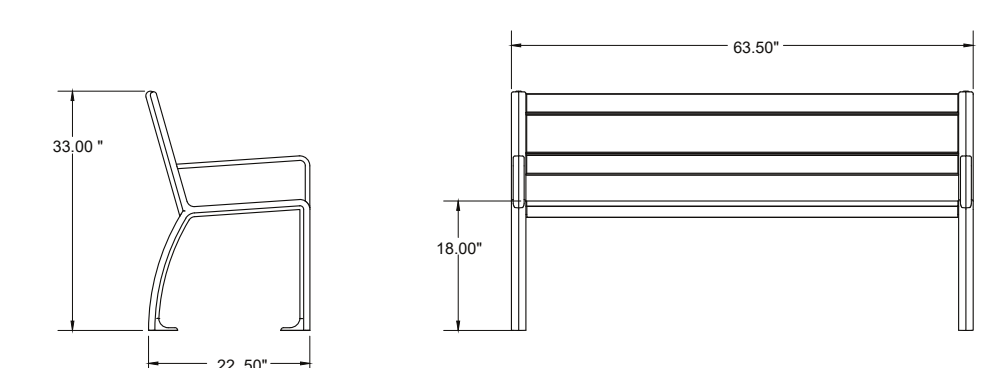

LANDSCAPE LEGEND	
	PROPOSED DECIDUOUS TREE
	PROPOSED CONIFEROUS TREE
	DECIDUOUS SHRUBS
	CONIFEROUS SHRUBS
	ORNAMENTAL GRASS
	PERENNIALS
	PLANT CODE
	PLANT QUANTITY
	SODDED AREA
	PATIO AREA

4 ACCESSIBLE PARKING SIGNAGE DETAIL SCALE: N.T.S.

SCALE: N.T.S.