




SECTION H-H
SC 1:250

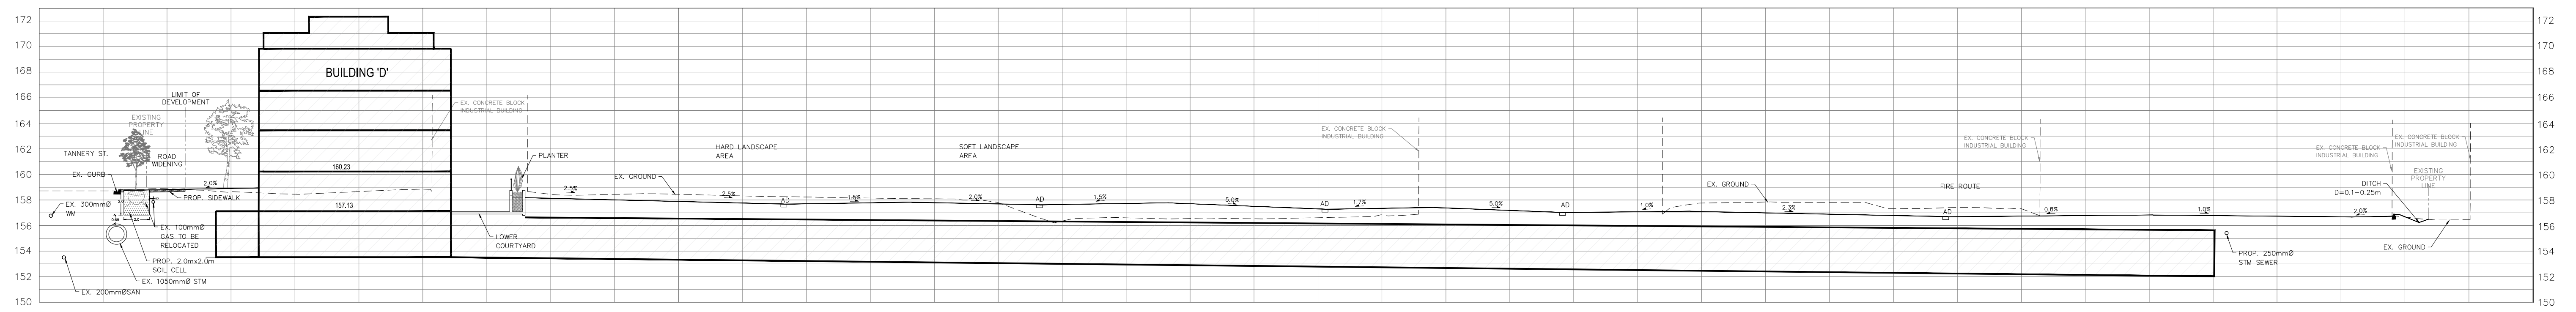

SECTION I-I
SC 1:250

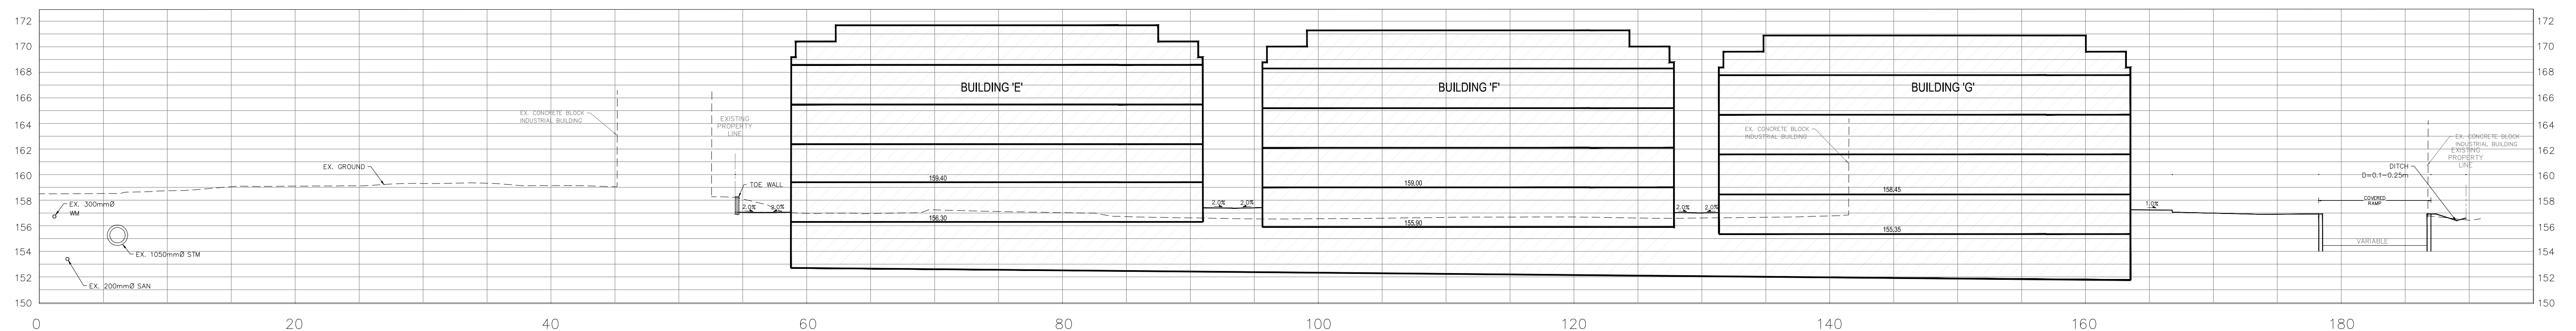

SECTION J-J
SC 1:250

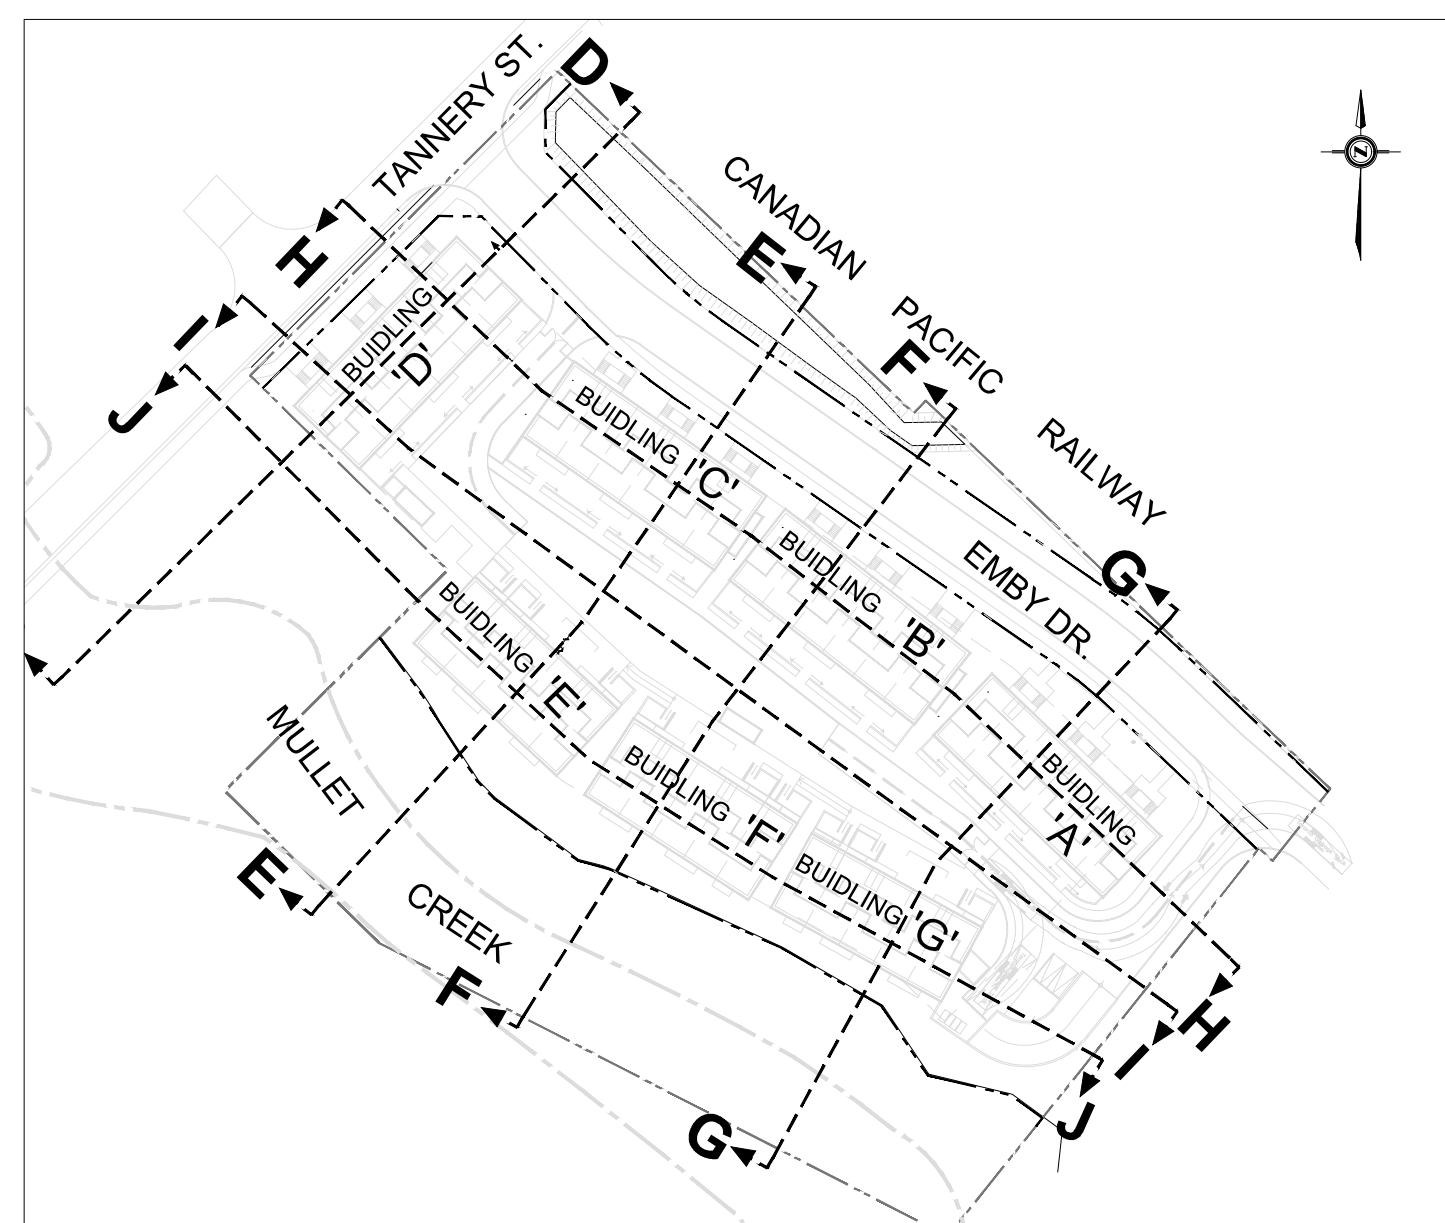

GENERAL NOTES:

1. REFER TO DWG. C-100 FOR PROPOSED GRADING PLAN.
2. REFER TO DWG. C-101 FOR PROPOSED SEWERS AND WATERMAIN.
3. REFER TO DWG. C-106 FOR DETAILS OF STREETSCAPE.



No.	DATE	DESCRIPTION
1	2019/08/27	ISSUED FOR ZBA RESUBMISSION

425 Cochrane Drive, Suite 800
Markham, Ontario
L3R 9R9, Canada
Tel: (905) 470-0015 Fax: (905) 470-0050

LEA Consulting Ltd.
Consulting Engineers
and Planners
www.LEA.ca

LEA

Professional Engineer
F. MORSE
10020000
JUNE 27
2019
PROVINCE OF ONTARIO

51-57 TANNERY STREET DEVELOPMENT
NORTH - SOUTH CROSS SECTIONS

DESIGN	F.M.	DRAWN	M.N.	CHECKED	R.B.	CONTRACT No.	18038	
SCALE:	1:250 (FULL SIZE)						DRAWING NUMBER	C-104
DATE:	MAY 09, 2019							

DRAWING NAME: F:\18038 - 51 Tannery Street\Drawings\001 - 104 Cross Sections.dwg Jun 27, 2019 11:27am