


DUNDAS STREET WEST

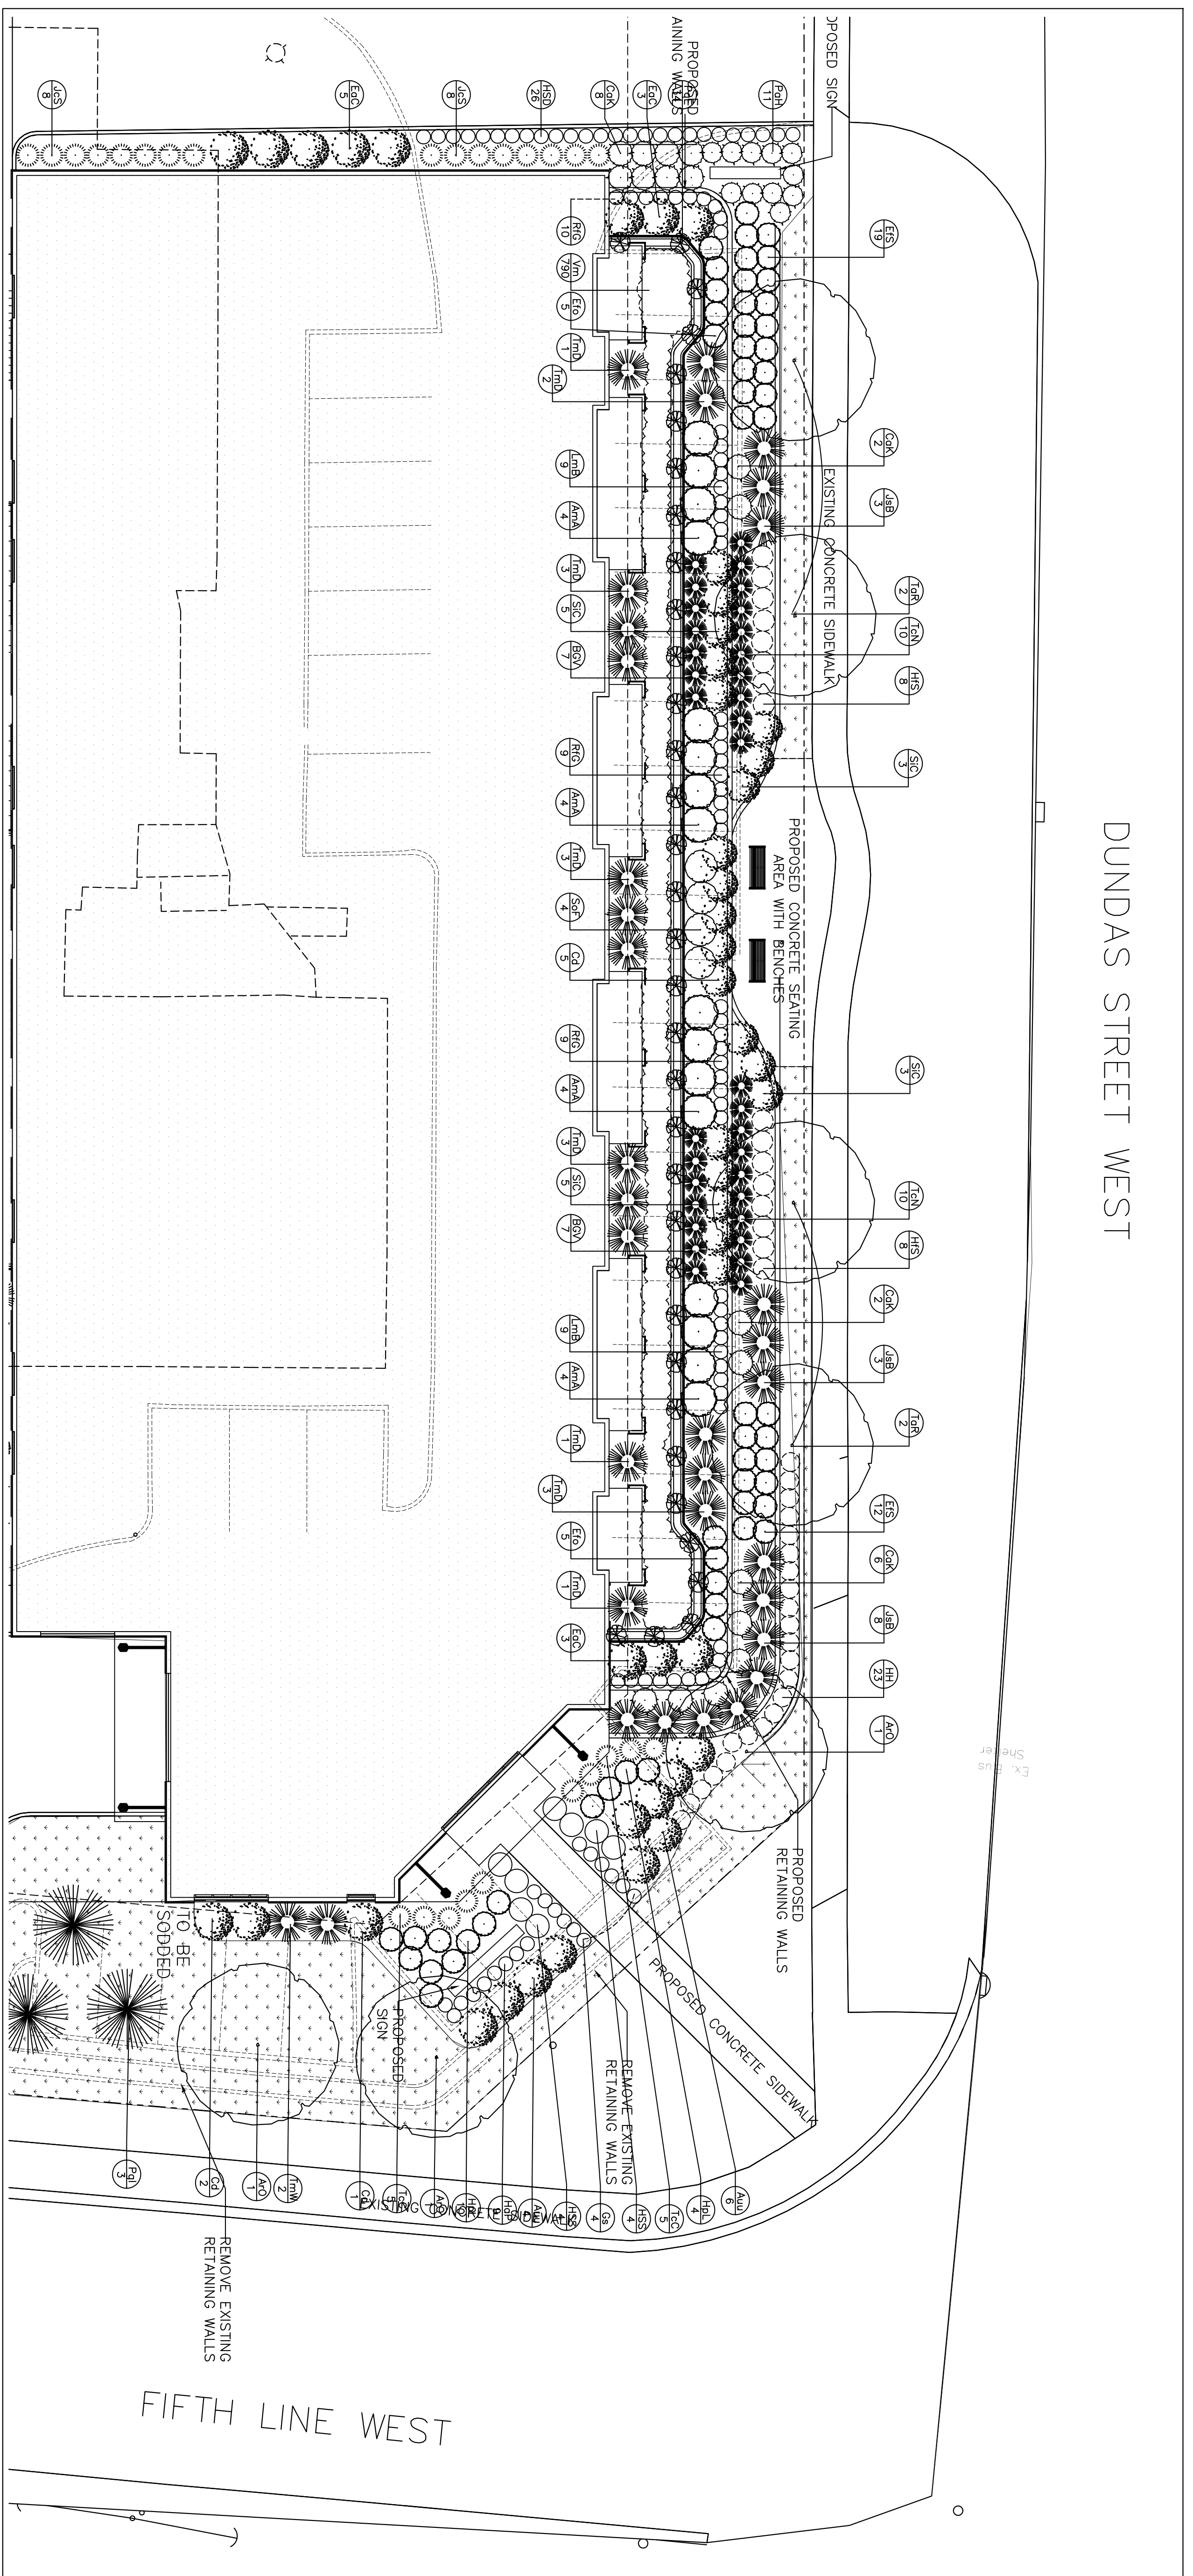


3 PHASE TWO DUNDAS STREET LANDSCAPE ENLARGEMENT
SCALE: 1:150

PLANT LIST PHASE TWO DUNDAS STREET



CODE	QTY	BOTANICAL NAME	COMMON NAME	SIZE	ROOTBALL SPACING
DECIDUOUS TREES					
A03	3	Acer rubrum 'Olivor'	NORTHERN MAHLE	70MM CAL	B8B/WB
S4F	4	Scorbus aucuparia 'Fastigiat'	PYRAMIDAL MOUNTAIN ASH	60MM CAL	B8B/WB
T4R	4	Tilia americana 'Redmond'	REDMOND LINDEN	70MM CAL	B8B/WB
CONIFEROUS TREES					
P3J	3	Picea glauca	WHITE SPRUCE	200CM	B8B/WB
DECIDUOUS SHRUBS					
A0A	16	Aronia melanocarpa Autumn Magic™	AUTUMN MAGIC CHOKEBERRY	60CM	POT
A0U	10	Arctostaphylos uva-ursi	BEARBERRY	60CM	POT
Cd	8	Cotoneaster dammeri	BEARBERRY COTONEASTER	60CM	POT
EaC	11	Euonymus alatus 'Compactus'	DWARF BURNING BUSH	60CM	POT
E1S	31	Euonymus fortunei 'Sarcocoe'	SARCOCOE EUONYMUS	60CM	POT
E1S	31	Euonymus fortunei 'Sun Spot'	SUN SPOT EUONYMUS	60CM	POT
H1L	14	Hydrangea paniculata 'Little Lime'	LITTLE LIME HYDRANGEA	60CM	POT
S1C	16	Spiraea japonica 'Crispa'	CRISPLEAF STEPHANANDRA	60CM	POT
CONIFEROUS SHRUBS					
J5S	16	Juniperus chinensis 'Spartan'	SPARTAN JUNIPER	100CM	POT
J8B	10	Juniperus sabina 'Buffalo'	BUFFALO JUNIPER	50CM	POT
TCC	20	Taxus cuspidata 'Capitata'	CLIPPED CONE YEW	80CM	POT
TMD	17	Taxus x media 'Densiformis'	DENSE YEW	50CM	POT
TmW	2	Taxus x media 'Wardii'	WARD'S YEW	50CM	POT
PERENNIALS					
G5	4	Geranium sanguineum	BLOODY GERANIUM	1 GAL	POT
HH	23	Hemerocallis 'Hyperion'	HYPERION DAYLILY	1 GAL	POT
H5D	26	Hemerocallis 'Stella D'Ore'	STELLA D'ORE DAYLILY	1 GAL	POT
H4P	9	Heuchera micrantha 'Plum Radding'	PLUM PUDDING CORAL BELLS	1 GAL	POT
H1S	16	Hosta fortunei 'Gold Standard'	GOLD STANDARD HOSTA	1 GAL	POT
H5S	8	Hosta 'Sun & Substance'	SUN & SUBSTANCE HOSTA	1 GAL	POT
LMB	18	Leucanthemum maximum 'Becky'	BECKY SHASTA Daisy	1 GAL	POT
R1G	19	Rudbeckia fulgida 'Goldstrum'	GOLDSTRUM BLACK EYE SUSAN	1 GAL	POT
Vm	790	Vincetoxicum	PERIWINKLE	BR	0.3 M
ORNAMENTAL GRASSES					
CAK	18	Calamagrostis x acutiflora 'Karl Foerster'	FEATHER REED GRASS	2 GAL	POT
PAH	11	Pennisetum alopecuroides 'Hamlet'	DWARF FOUNTAIN GRASS	2 GAL	POT
VINES					
PEE	34	Parthenocissus quinquefolia 'Engelmannii'	ENGELMANN'S IVY	1 GAL	POT
					2.0 M

THE CORPORATION OF THE CITY OF MISSISSAUGA ACCESSIBLE PARKING SIGN REQUIREMENTS

ACCESSIBLE PARKING BY-LAW # 10-2016

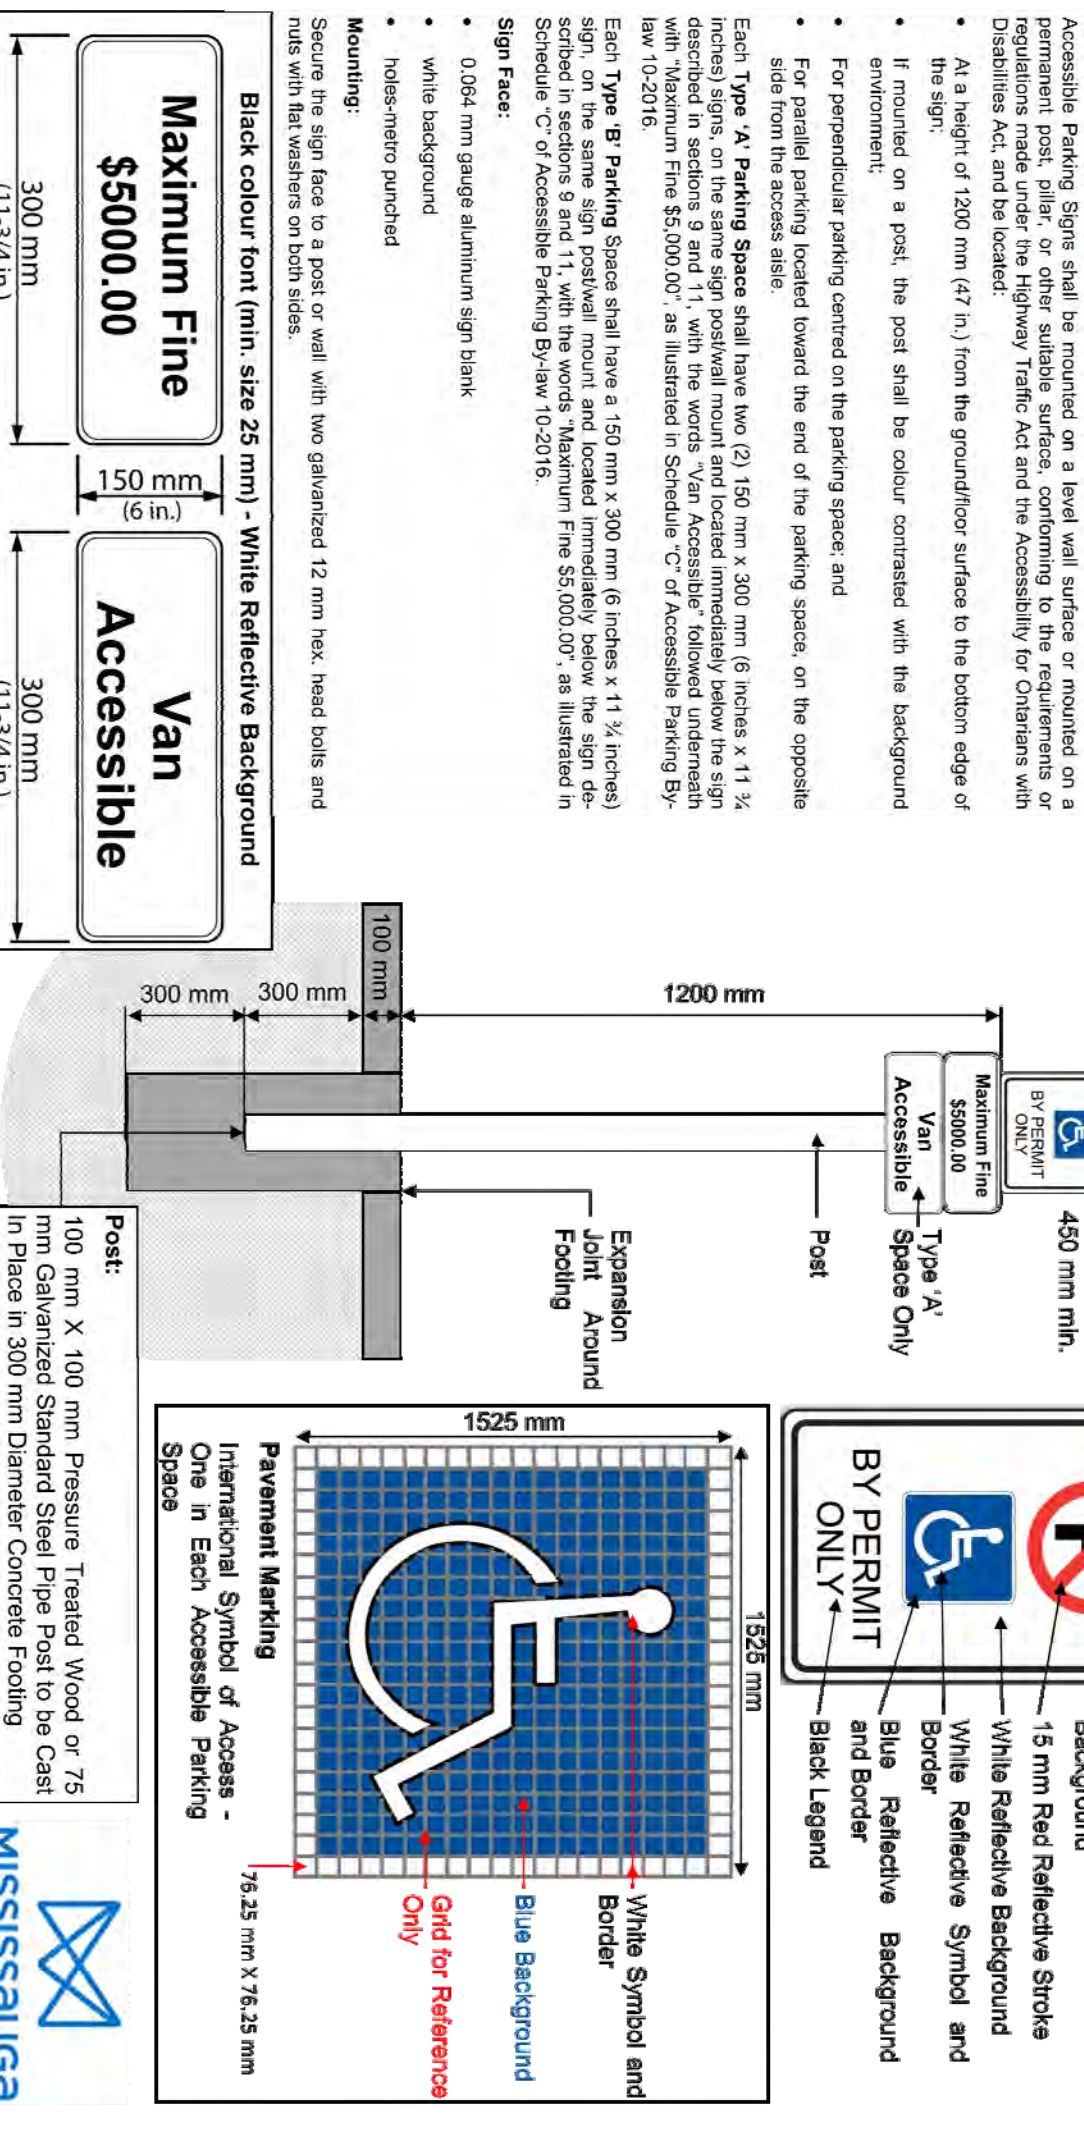


4 ACCESSIBLE PARKING SIGNAGE DETAIL
SCALE: N.T.S.

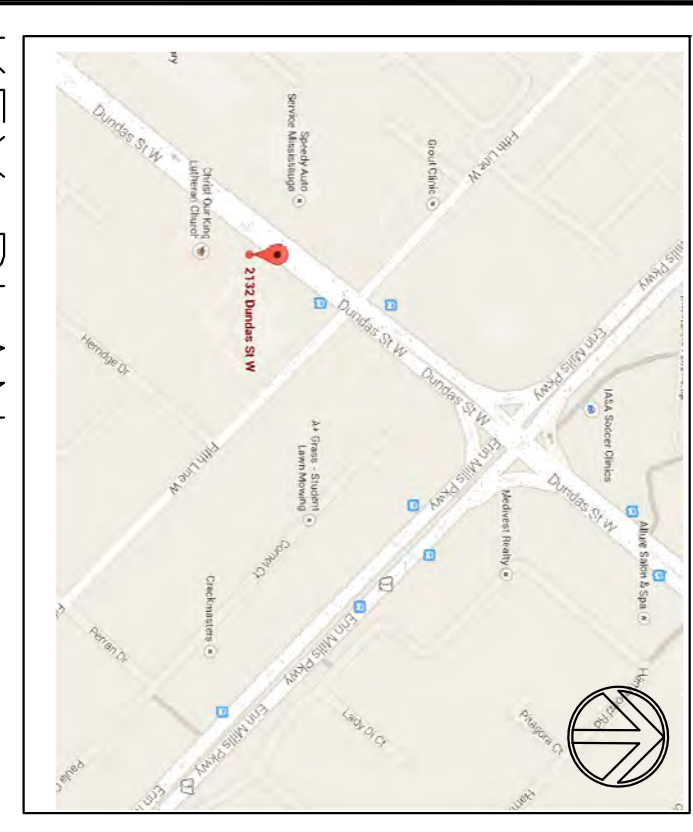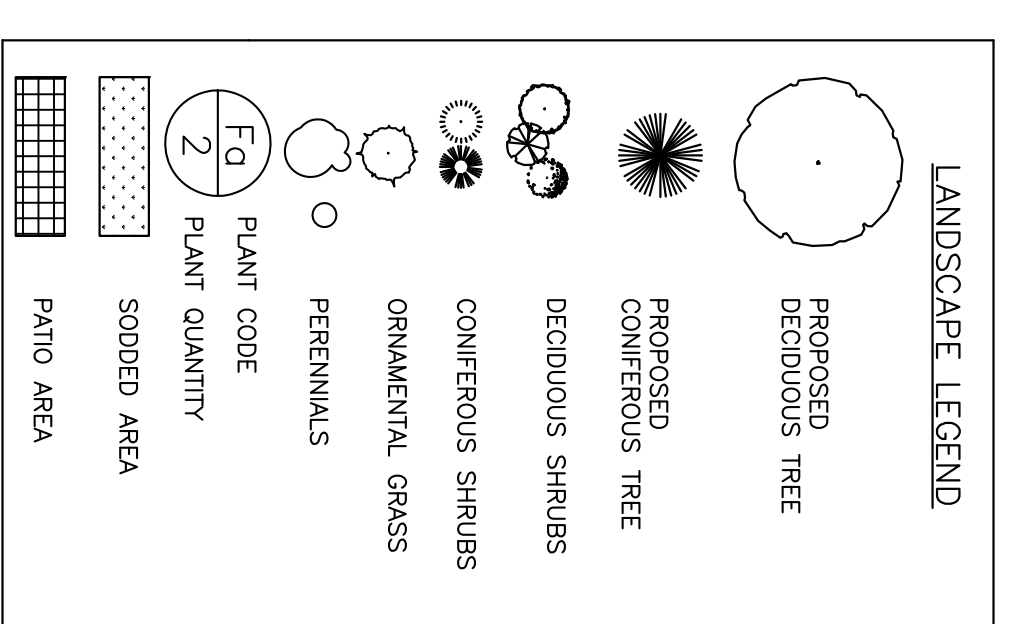

KEY PLAN Scale: n.t.s.

No.	Date	Description
3 09	JAN 17	SUBMIT FOR OPA & ZBA APPLICATION
2 23	DEC 16	SUBMIT FOR SITE PLAN APPROVAL
1 07	OCT 16	SUBMIT TO COMMITTEE OF ADJUSTMENT

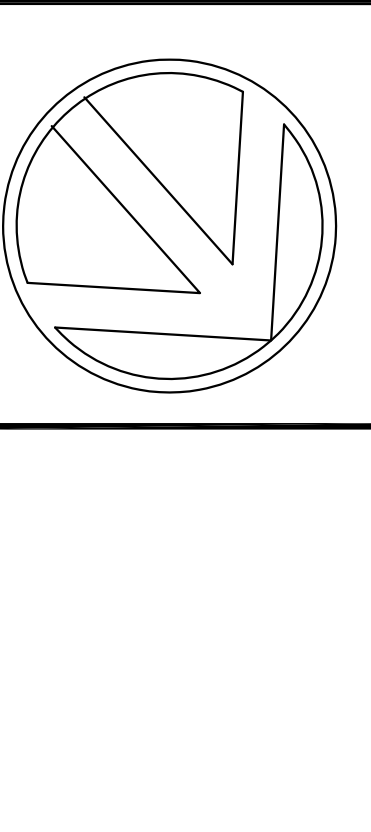

CATHERINE H. KIRK
Landscape Architect
2377 Dundas St. S. Cambridge, Ont. N9R 5S2
TEL: (519) 623-9274 Fax: (519) 623-1632

SITON PROPERTIES
LIMITED
THE ERINVIEW
2132 DUNDAS STREET WEST
MISSISSAUGA, ONTARIO

PHASE TWO DUNDAS
STREET
ENLARGEMENT

Scale: AS NOTED
Date: 07 MAR 2016
Drawing Number: L201