
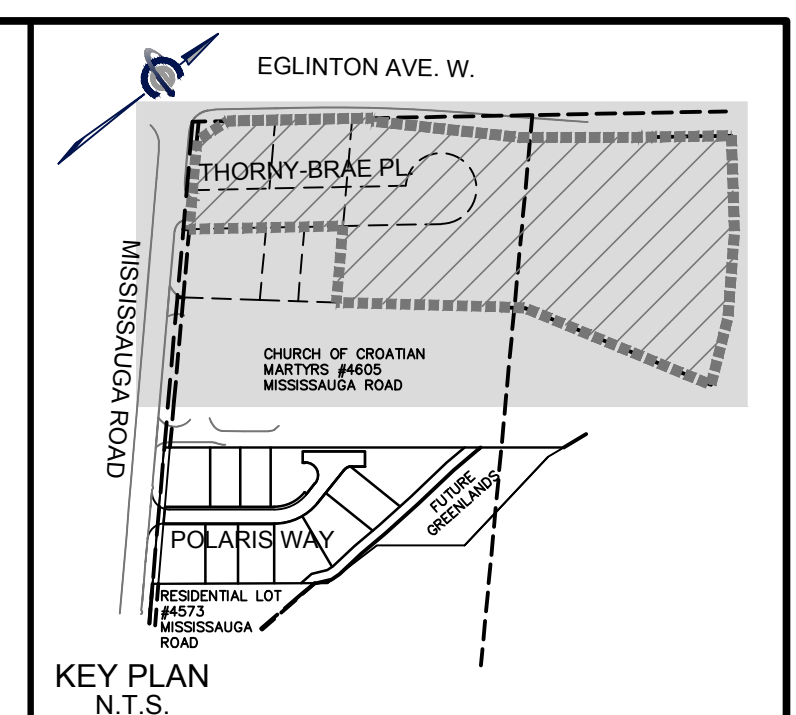


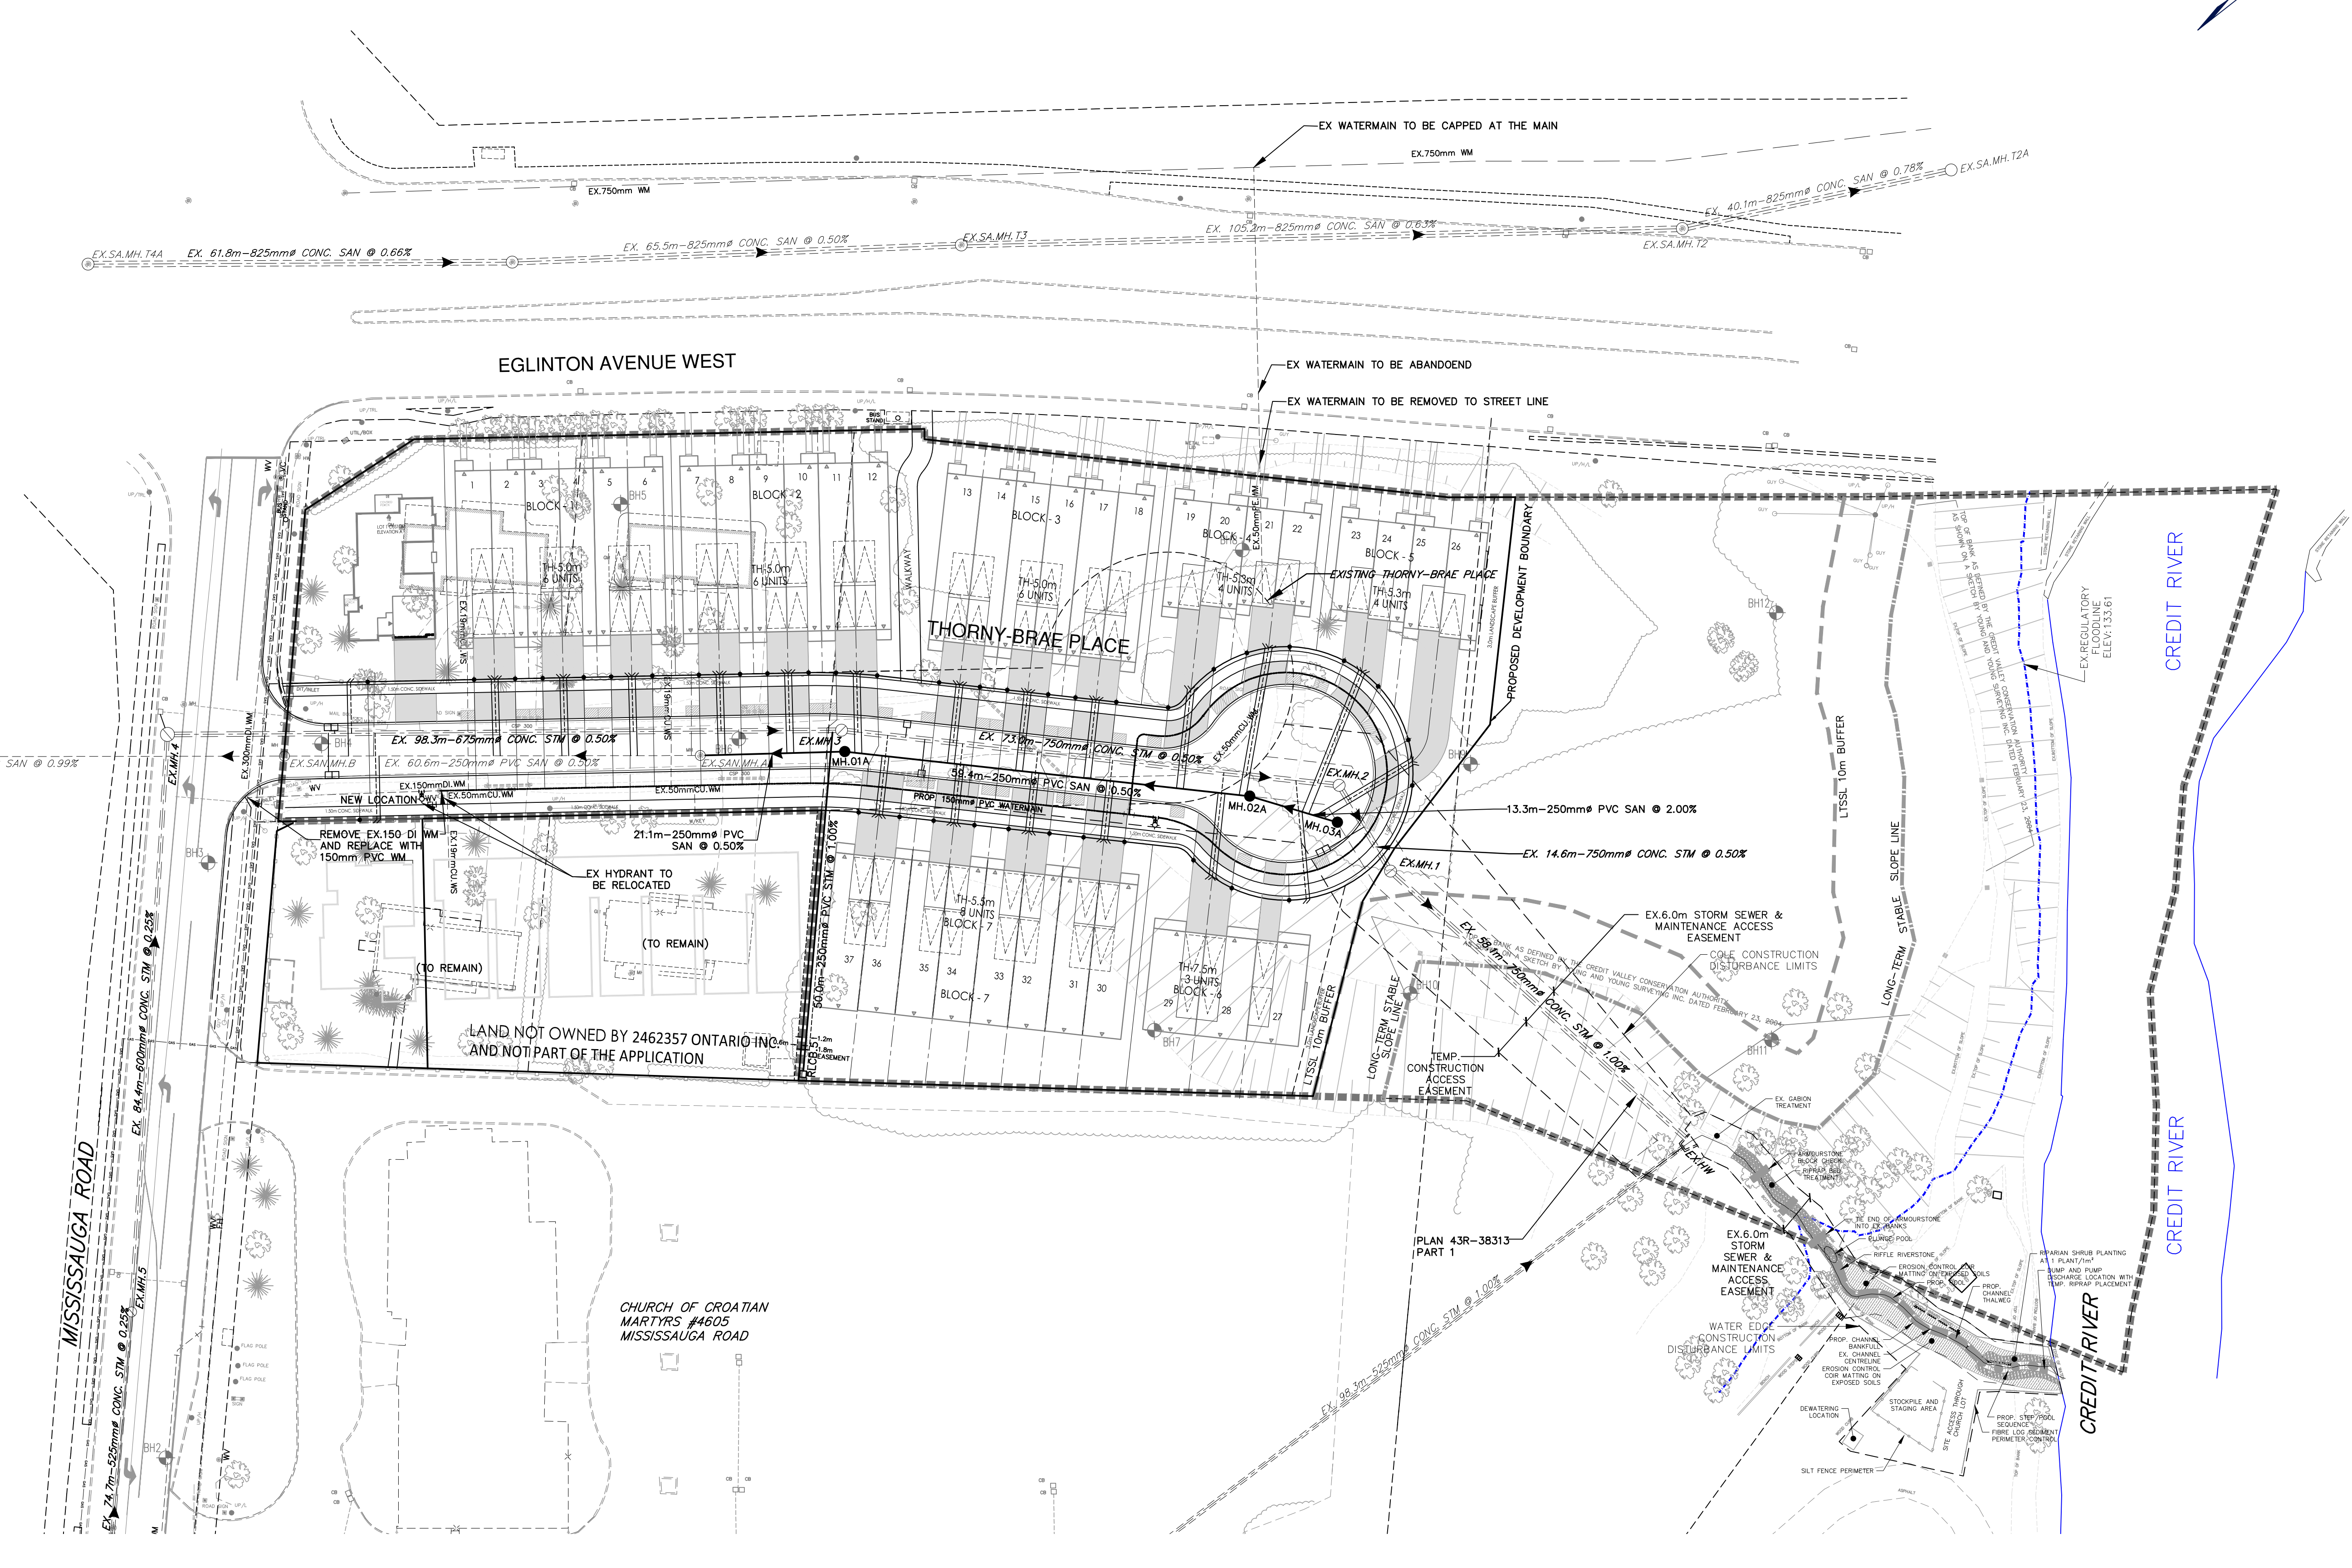

- LEGEND**
- PROPOSED STORM MANHOLE
 - PROPOSED STORM MANHOLE (BY OTHERS)
 - PROPOSED SANITARY MANHOLE
 - PROPOSED CATCH BASIN
 - PROPOSED DOUBLE CATCH BASIN
 - PROPOSED VALVE & BOX
 - PROPOSED VALVE & BOX
 - PROPOSED HYDRANT & VALVE
 - EXISTING STORM MANHOLE
 - EXISTING SANITARY MANHOLE
 - EXISTING CATCH BASIN
 - EXISTING VALVE & CHAMBER
 - EXISTING HYDRANT & VALVE
 - 4 PROPOSED LOT NUMBERS
 - PROPOSED ACoustic BARRIER
 - PROPERTY LINE
 - DRIVEWAY WITH PERMEABLE PAVERS
 - EXISTING HYDRANT
 - PROPOSED HYDRANT AND VALVE

THE DEVELOPER TO VERIFY INVERT ELEVATION AND LOCATION OF ALL UNDERGROUND SERVICES AND UTILITIES PRIOR TO COMMENCING WORK.

EXISTING SERVICING INFORMATION FOR MISSISSAUGA ROAD AND THORNY BRAE PLACE WAS OBTAINED FROM MUNICIPAL RECORD DRAWINGS: C-33221, C-33222, C-98829, 1166-D, 7235-D. EXISTING SERVICING AND UTILITIES INFORMATION SHOWN ON THIS DRAWING IS NOT TO BE RELIED ON. THE CONTRACTOR TO VERIFY INVERT ELEVATION AND LOCATION OF ALL UNDERGROUND SERVICES AND UTILITIES PRIOR TO COMMENCING WORK.

SITE PLAN INFORMATION
SCHAEFFER DZALDOV BENNETT LTD.
64 JARDIN DRIVE
CONCORD, ONTARIO L4K 3P3
PHONE: (416) 987-0101
FAX: (905) 761-0101

SURVEY INFORMATION
SCHAEFFER DZALDOV BENNETT LTD.
64 JARDIN DRIVE
CONCORD, ONTARIO L4K 3P3
PHONE: (416) 987-0101
FAX: (905) 761-0101

BENCHMARK
ELEVATIONS SHOWN HEREON ARE REFERRED TO CITY OF MISSISSAUGA BENCHMARK No. 970, HAVING A PUBLISHED ELEVATION OF 148.702 METRES.

NO.	REVISION	DATE	BY
3.	3RD SUBMISSION	MAR 7, 2019	S.G.
2.	2ND SUBMISSION	JUNE 6, 2018	S.G.
1.	PRE-SUBMISSION REVIEW	NOV 22, 2017	S.G.

Region of Peel
working with you

MISSISSAUGA

THE HAZEL
MISSISSAUGA, ON

FUNCTIONAL SERVICING PLAN

COLE ENGINEERING

DESIGNED BY: P.F.	DATE: NOVEMBER 2017	CHECKED BY: S.G.
DRAWN BY: A.A.	PROJECT No.	APPROVED BY: S.G.
SCALE: 1:500	UD15-0682	DRAWING No. SS-01