


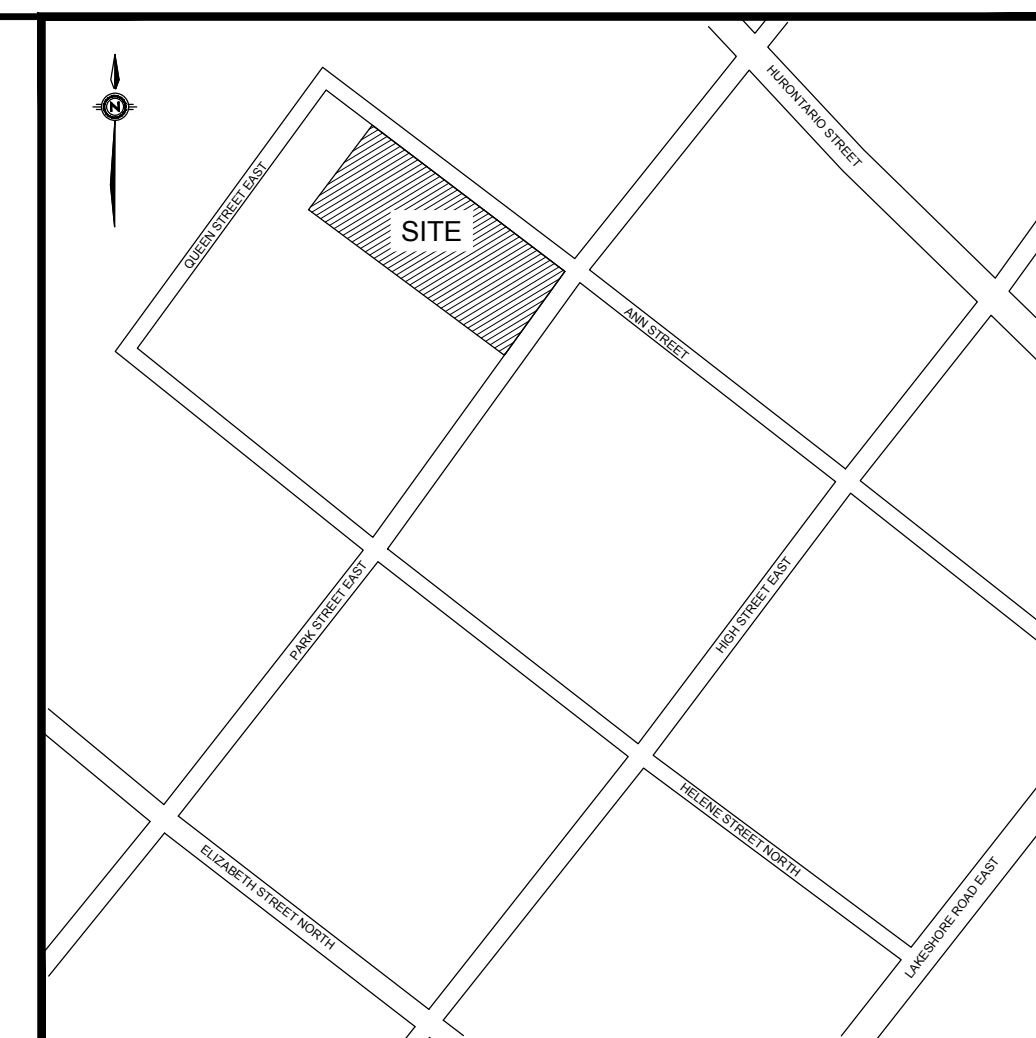

KEY PLAN NTS

NTS

LEGEND

- | | |
|---|-----------------------------------|
|  | PROPERTY LINE |
|  | DRAINAGE PATH |
| + 82.09 | PROPOSED ELEVATION |
| + EX. 82.09 | EXISTING ELEVATION |
| + EX. BC 82.09 | EXISTING BOTTOM OF CURB ELEVATION |
| - PROP. TC 82.09 | PROPOSED TOP OF CURB ELEVATION |

2	ISSUED FOR FIRST REZONING SUBMISSION	A.K	MAY 10 2019		
1	ISSUED FOR REVIEW	A.K	MAY 01 2019		
No.	REVISIONS	BY	DATE	APP	
ALL PREVIOUS ISSUES OF THIS DRAWING ARE SUPERSEDED					
CLIENT					
EDENSHAW ANN DEVELOPMENTS LIMITED					
MUNICIPALITY					
 MISSISSAUGA <i>Transportation and Works</i>					
PROJECT TITLE					
22-28 ANN STREET & 78 PARK STREET EAST					
SHEET TITLE					
PRELIMINARY SITE GRADING PLAN					
CONSULTANT					
					
DESIGNED A.K.		DRAWN CAD		10/12	
SCALE 1:200		DATE MAY 2019		CHECKED A.W.	
PROJECT NUMBER 19M-00253				DWG. NUMBER SG1	