
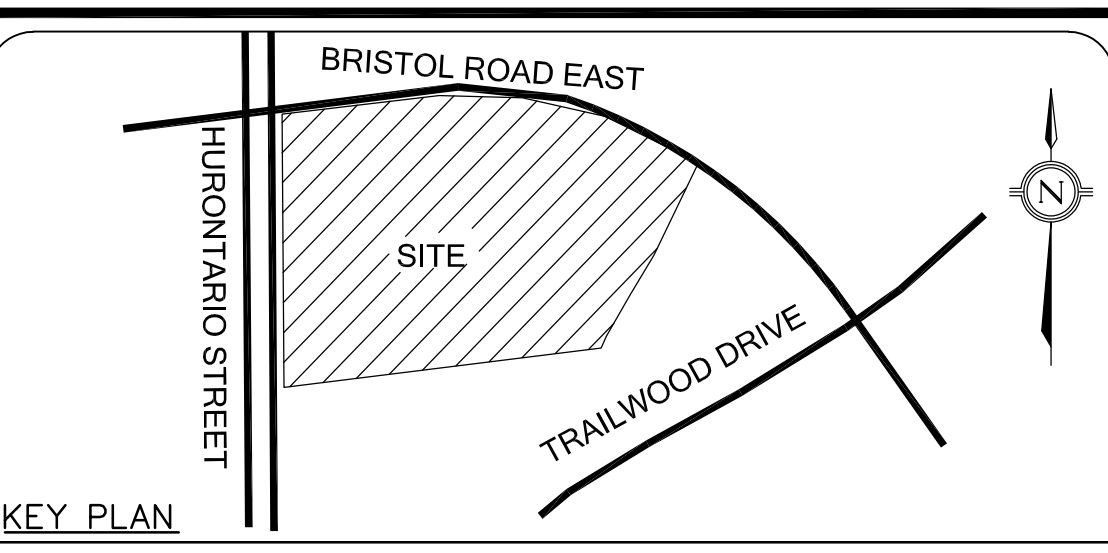


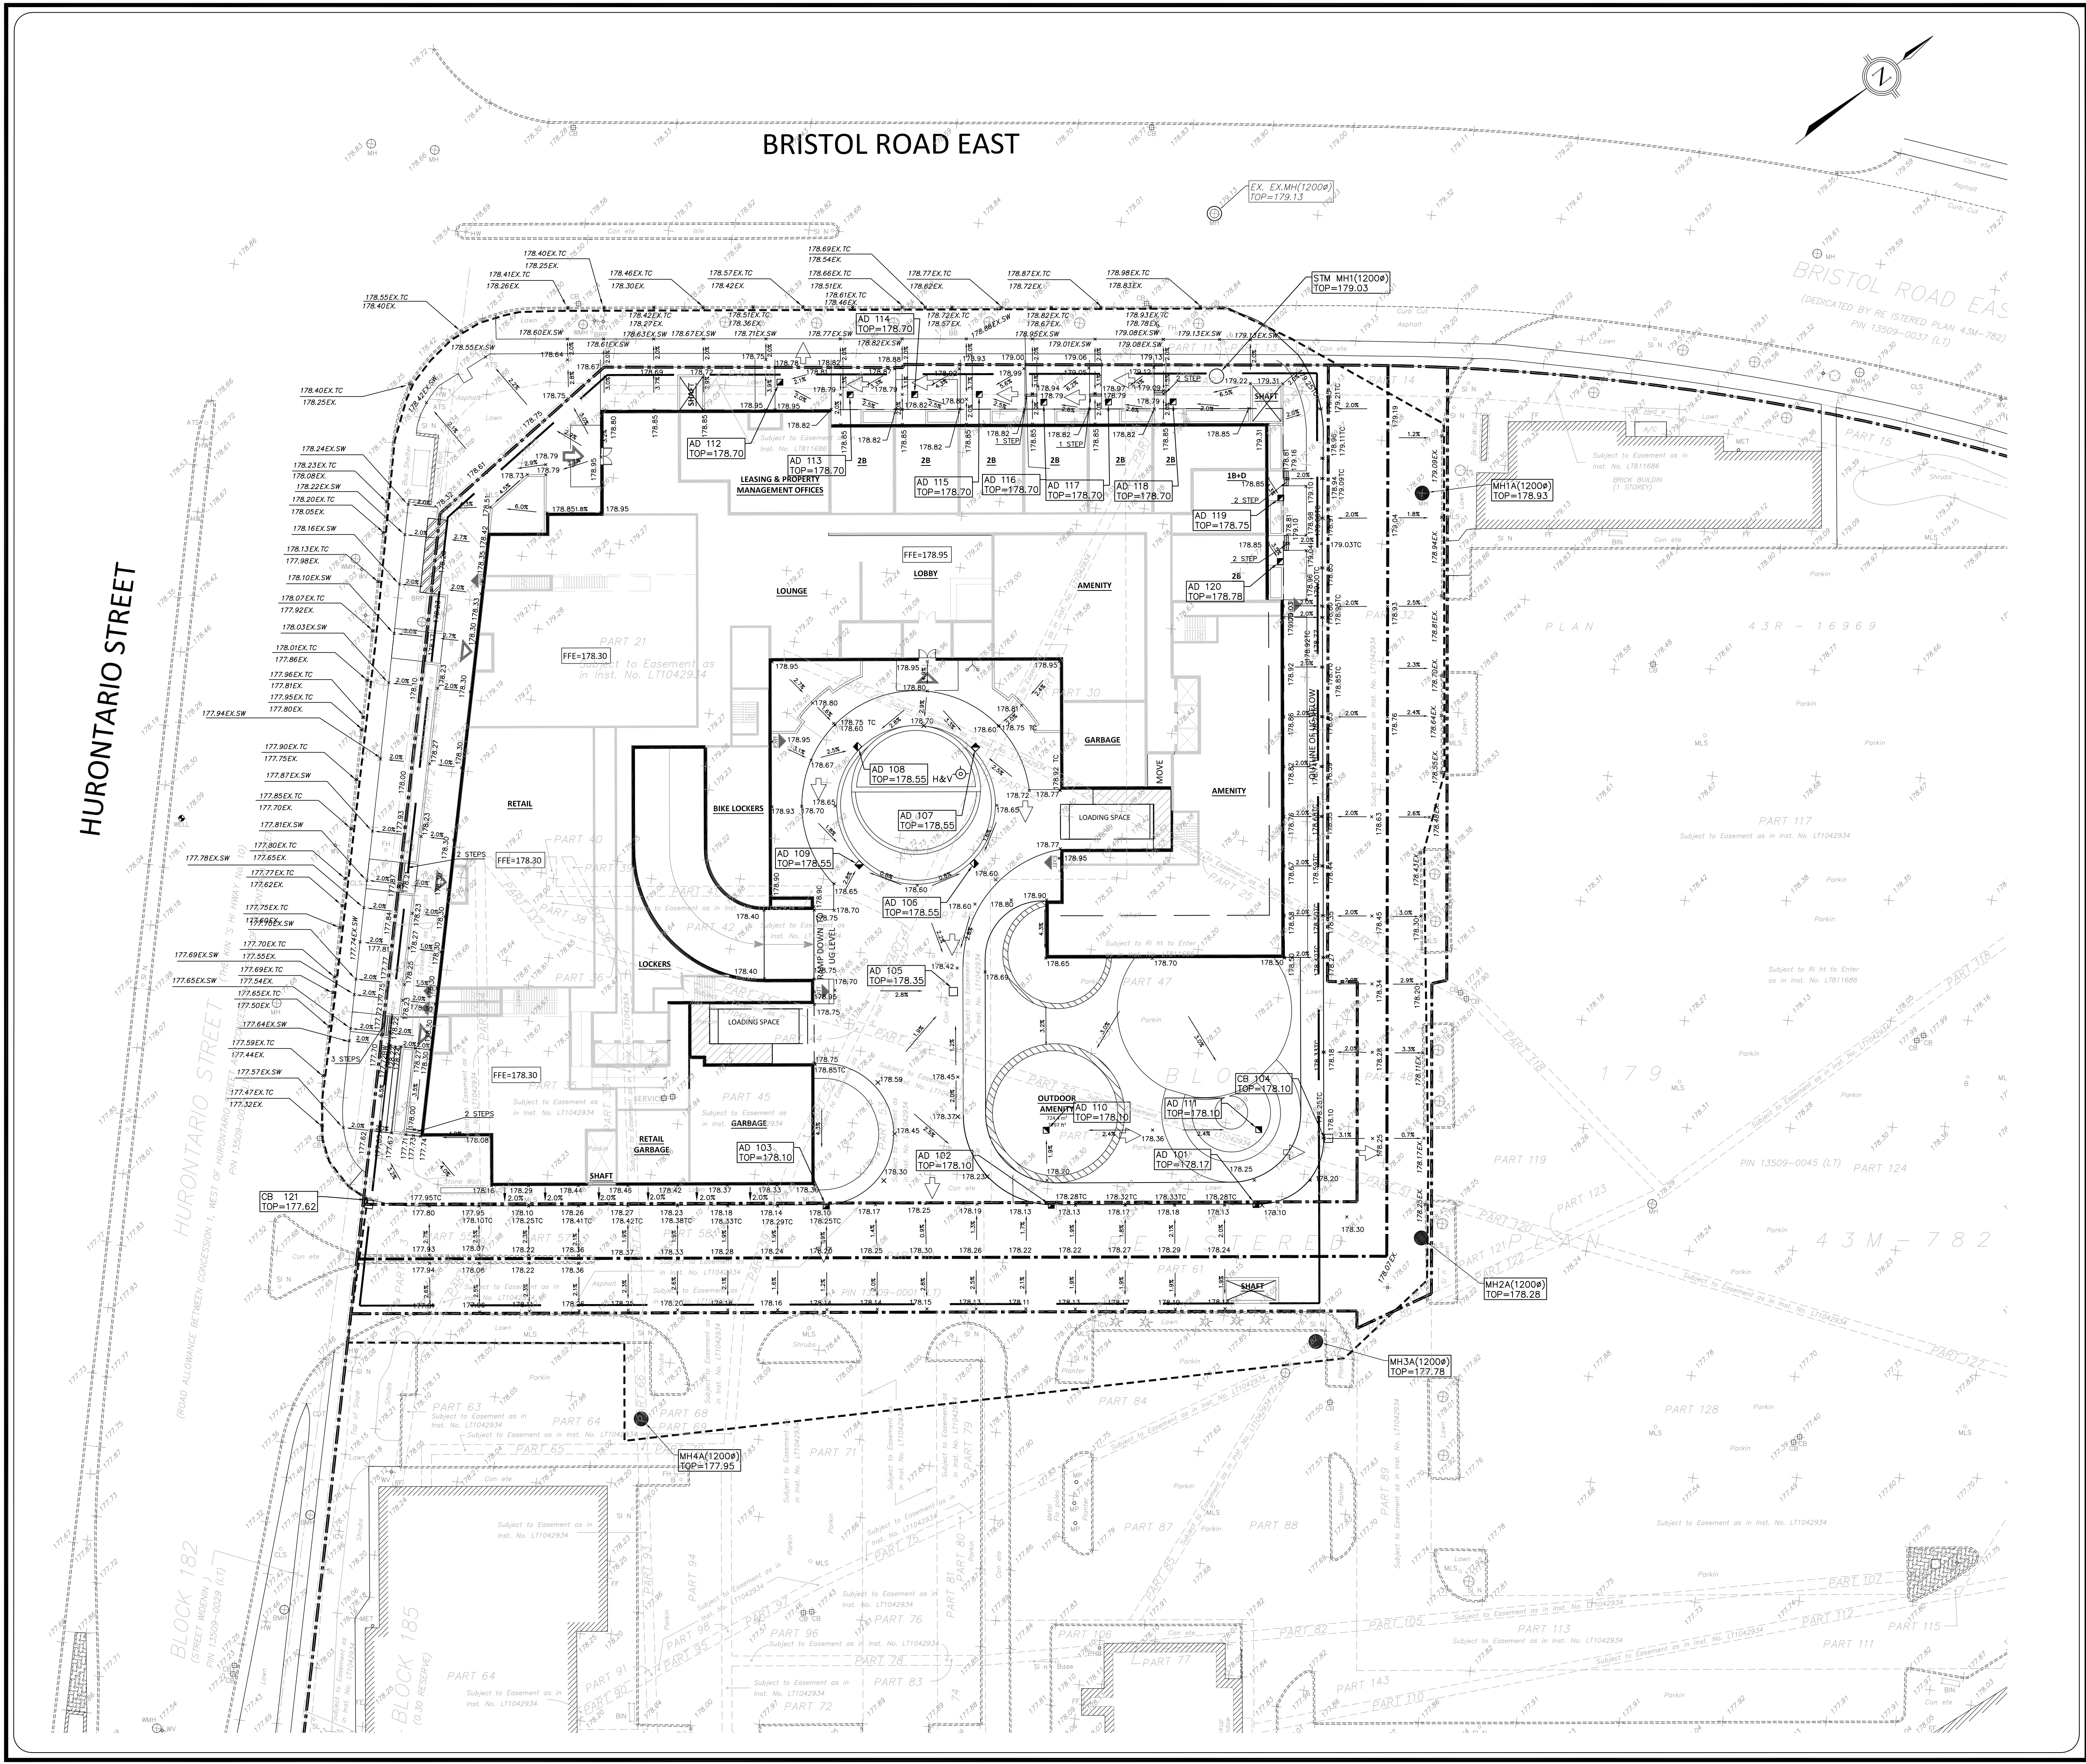

LEGAL & TOPOGRAPHY
SPRIGHT, VAN NOSTRAND & GIBSON LIMITED
ONTARIO LAND SURVEYORS
750 DUNDAS ROAD, Unit 85 & 86
TORONTO, ONTARIO, M6H 2Z4

ELEVATION NOTE
ELEVATIONS ARE BASED ON CITY OF MISSISSAUGA DATUM AND WERE DERIVED FROM CITY OF MISSISSAUGA BENCH MARK 1028, HAVING A PUBLISHED ELEVATION OF 173.812 metres. TO OBTAIN GEODETIC ELEVATIONS (1978 G.S.C. RE-ADJUSTMENT) SUBTRACT (0.121 metres) FROM VALUES SHOWN.

LOCATION
TABLET SET HORIZONTALLY AT THE BASE OF A 750mm DIAMETER CONCRETE TRAFFIC POLE AT THE NORTHEAST CORNER OF WILDWOOD TRAIL AND BRISTOL ROAD EAST.

BEARING NOTE
BEARINGS SHOWN HEREON ARE UTM GRID AND ARE DERIVED FROM OBSERVED REFERENCE POINT(S) FROM GPS OBSERVATIONS USING THE SMARTNET NETWORK, AND ARE REFERRED TO UTM ZONE 17, CENTRAL MERIDIAN 8100° WEST LONGITUDE, NAD 83 (CSRS) (2010).

- LEGEND**
- × 178.57EX.SW EXISTING TOP OF SIDEWALK ELEVATION
 - × 178.57EX.TC EXISTING TOP OF CURB ELEVATION
 - × 178.56EX. EXISTING ELEVATION
 - × 178.71 TC PROPOSED TOP OF CURB ELEVATION
 - × 178.64 PROPOSED ELEVATION
 - ← EMERGENCY OVERLAND FLOW
 - MH ○ EXISTING MANHOLE
 - CB □ EXISTING CATCHBASIN
 - FD ○ EXISTING FIRE HYDRANT
 - FD ○ EXISTING FIRE HYDRANT
 - WV ○ EXISTING VALVE
 - CLS ○ EXISTING LIGHT STANDARD
 - PROPOSED STORM MH
 - PROPOSED AREA DRAIN
 - PROPOSED CATCHBASIN
 - PROPOSED SANITARY MH
 - H&V ○ PROPOSED HYDRANT AND VALVE
 - V&B ■ PROPOSED VALVE AND BOX
 - PROPERTY LINE
 - - - APPROXIMATE LIMIT OF CONSTRUCTION
 - ← OVERLAND FLOW DIRECTION

NOTE : REFER TO TURNER FLEISCHER SITE PLAN SPA151, DATED 2019-03-21 FOR SITE PLAN DETAILS.

1 ISSUED FOR ZONING BYLAW AMENDMENT		28/03/2019	G.R.
No.	REVISIONS/ISSUED	DATE	BY CITY

COUNTERPOINT ENGINEERING INC.
8395 Jane St., Suite 100, Vaughan, ON L4K 5Y2 Phone 905.326.1404 Fax 905.326.1405

ENGINEER'S STAMP

OWNER:
151516 CANADA INC.
2300 YONGE ST, SUITE 500
TORONTO, ON M4P 1E4

SITE LOCATION:
PROPOSED DEVELOPMENT
30 BRISTOL ROAD EAST, SANDALWOOD SQUARE
MISSISSAUGA, ON

GRADING PLAN

DESIGNED BY: J.Y.	CHECKED BY: D.D.	DATE: FEBRUARY 2019
DRAWING BY: J.Y.S.	CHECKED BY: J.Y.	PROJECT NO. 19002
SWM BY:	CHECKED BY:	SCALE: 0m 5m 10m 20m 1: 300m
DRAWING NO. SW-G		