

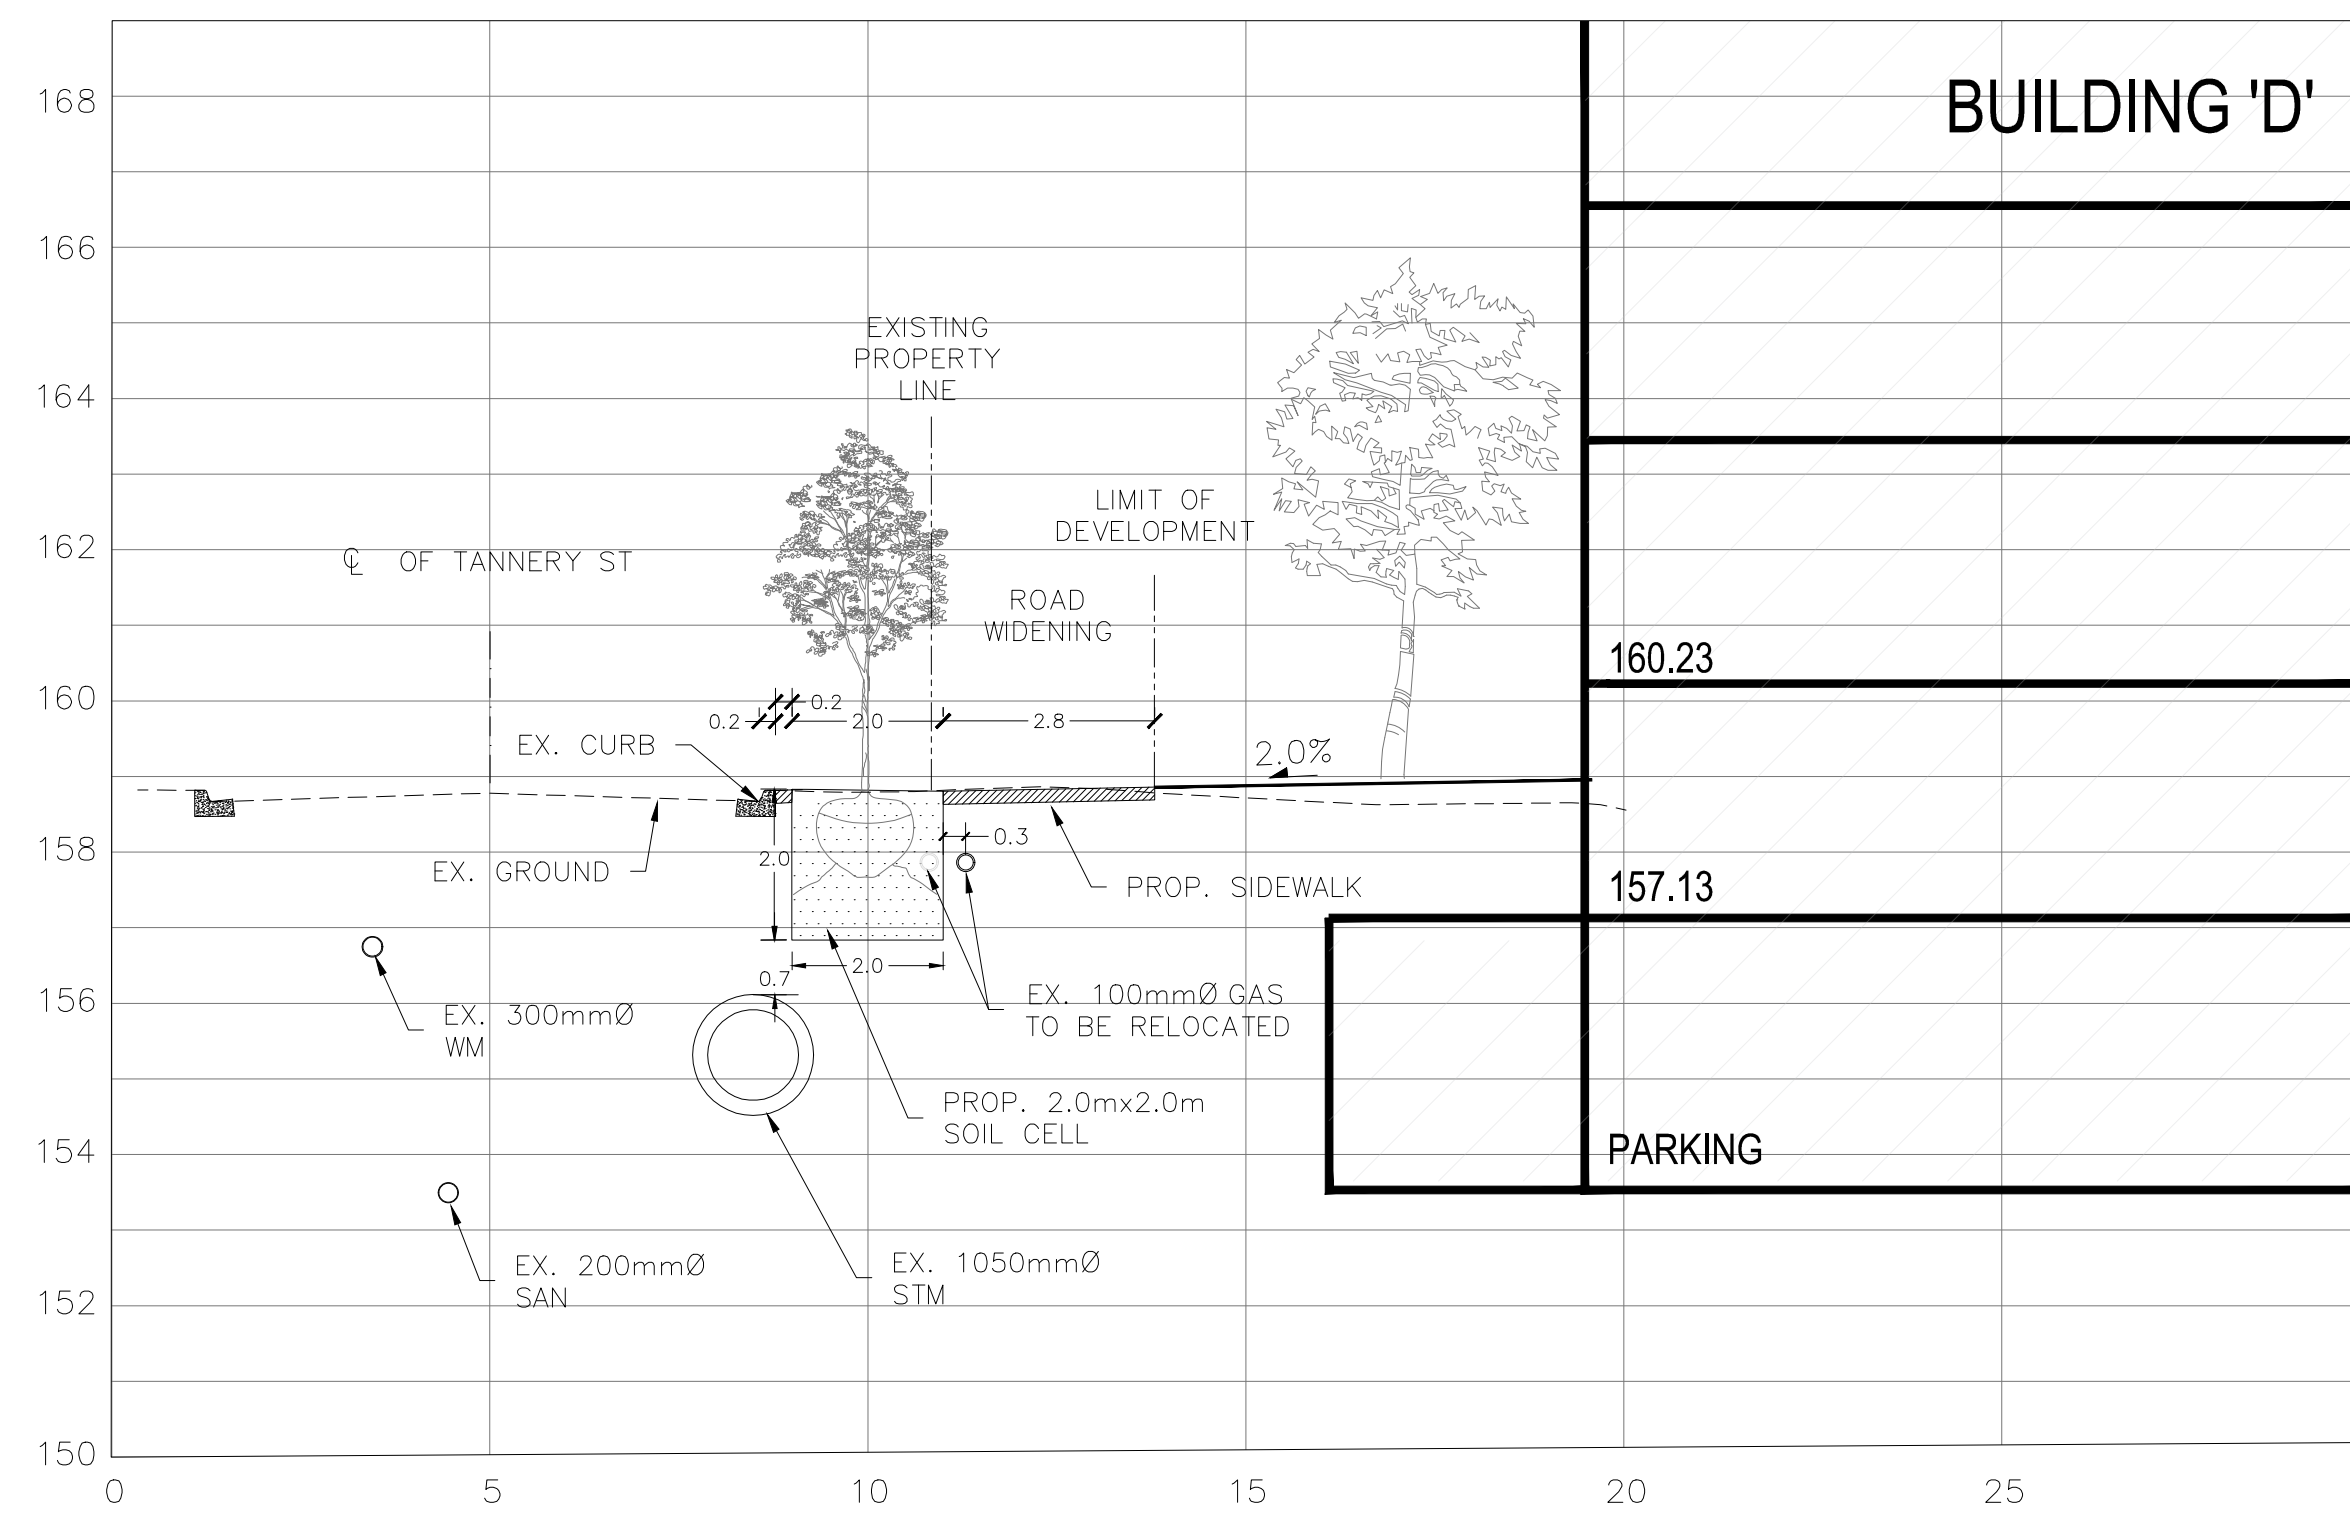


SECTION K-K
SC 1:100

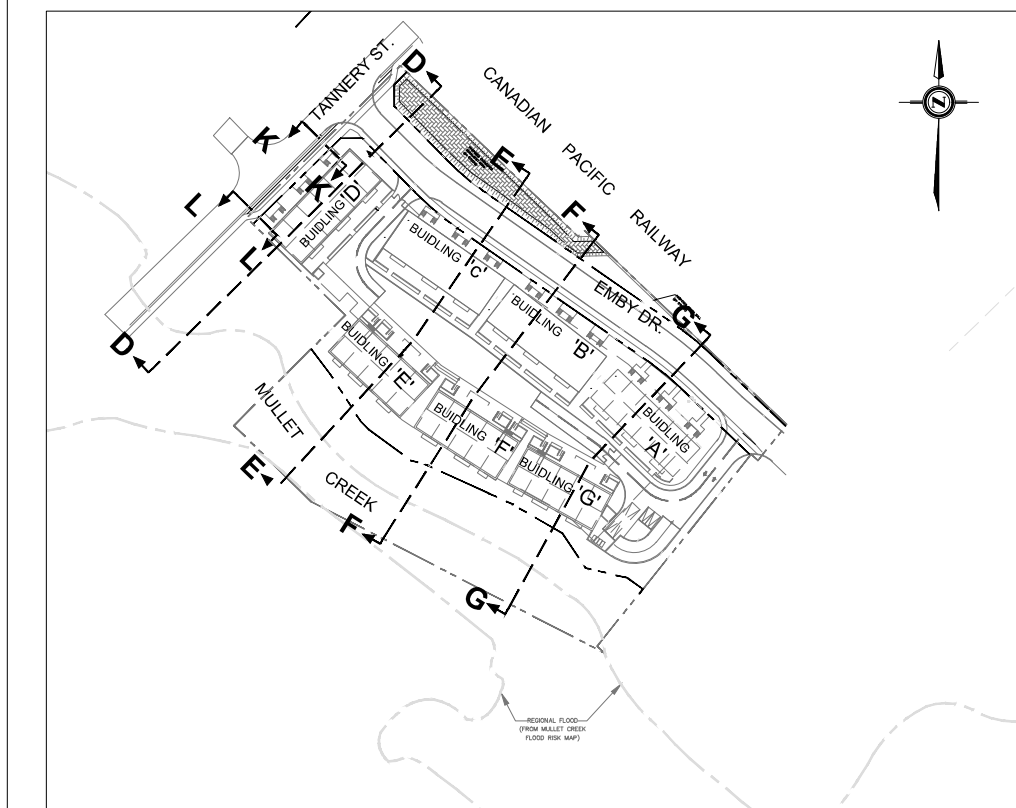

SECTION L-L
SC 1:100

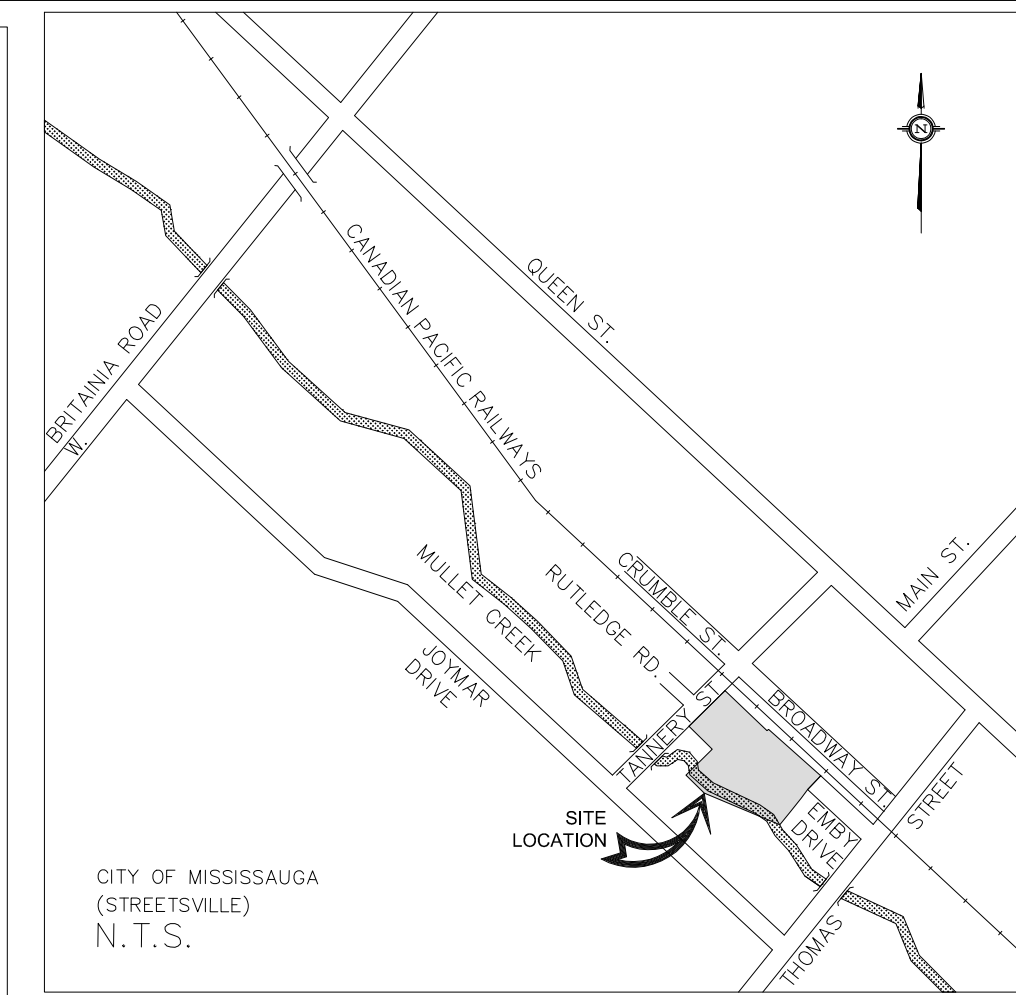

- GENERAL NOTES:**
1. REFER TO DWG. C-100 FOR PROPOSED GRADING PLAN.
 2. REFER TO DWG. C-101 FOR PROPOSED SEWERS AND WATERMAIN.



No.	DATE	DESCRIPTION
1	2019/08/27	ISSUED FOR ZBA RESUBMISSION

425 Cochrane Drive, Suite 800
Markham, Ontario
L3R 9R9, Canada
Tel: (905) 470-0015 Fax: (905) 470-0050

LEA Consulting Ltd.
Consulting Engineers
and Planners
www.LEA.ca

Professional Engineer
F. MORSE
10020200
JUNE 27
2019
PROVINCE OF ONTARIO

51-57 TANNERY STREET DEVELOPMENT STREETSCAPE CROSS SECTIONS							
DESIGN:	F.M.	DRAWN:	M.N.	CHECKED:	R.B.	CONTRACT No.	1803B
SCALE:	1:100 (FULL SIZE)					DRAWING NUMBER	C-105
DATE:	MAY 09, 2019						

DRAWING NAME: F:\1803B - 51 Tannery Street\Drawings\C-105_105_108_Cross Sections.dwg Jun 27, 2019 11:17am