



1 T2 END
ELEV. 'A'

LEFT SIDE ELEVATION



1 T2 END
ELEV. 'A'

2 T1
ELEV. 'A'

3 T1
ELEV. 'A' (REV.)

4 T2
ELEV. 'A'

5 T2
ELEV. 'A' (REV.)

6 T2
ELEV. 'A'

7 T3C
ELEV. 'A' (REV.)

FRONT ELEVATION



7 T3C
ELEV. 'A' (REV.)

RIGHT SIDE ELEVATION



7 T3C
ELEV. 'A' (REV.)

6 T2
ELEV. 'A'

5 T2
ELEV. 'A' (REV.)

4 T2
ELEV. 'A'

3 T1
ELEV. 'A' (REV.)

2 T1
ELEV. 'A'

1 T2 END
ELEV. 'A'

REAR ELEVATION

TOP OF PLATE
TOP OF WINDOW
FIN UPPER LEVEL
TOP OF WINDOW
FIN MAIN LEVEL
TOP OF WINDOW
FIN LOWER LEVEL
FIN GRADE

TOP OF PLATE
TOP OF WINDOW
FIN UPPER LEVEL
TOP OF WINDOW
FIN MAIN LEVEL
TOP OF WINDOW
FIN LOWER LEVEL
FIN GRADE

NO.	DESCRIPTION	DATE	BY
10			
9			
8			
7			
6			
5			
4			
3			
2			
1			

Contractor must verify all dimensions on the job and report any discrepancy to the Designer before proceeding with the work. All drawings and specifications are instruments of service and the property of the architect which must be returned at the completion of the work. Drawings are not to be scaled.

VA3 DESIGN
255 Consumers Rd
Suite 120
Toronto, ON M2J 1R4
t 416.630.2255
f 416.630.4782
va3design.com

All drawings, specifications, related documents and design are the copyright property of VA3 DESIGN. Reproduction in this property in whole or in part is strictly prohibited without VA3 DESIGN's written permission.

NEWGATE DEVELOPMENT

project name
Municipality
MISSISSAUGA, ON.
and name


project no.
16029
and file

DATE
JULY 2016
drawn by
RDC


checked by
16029_16TH-BLOCK

drawing no.
1

BLOCK A

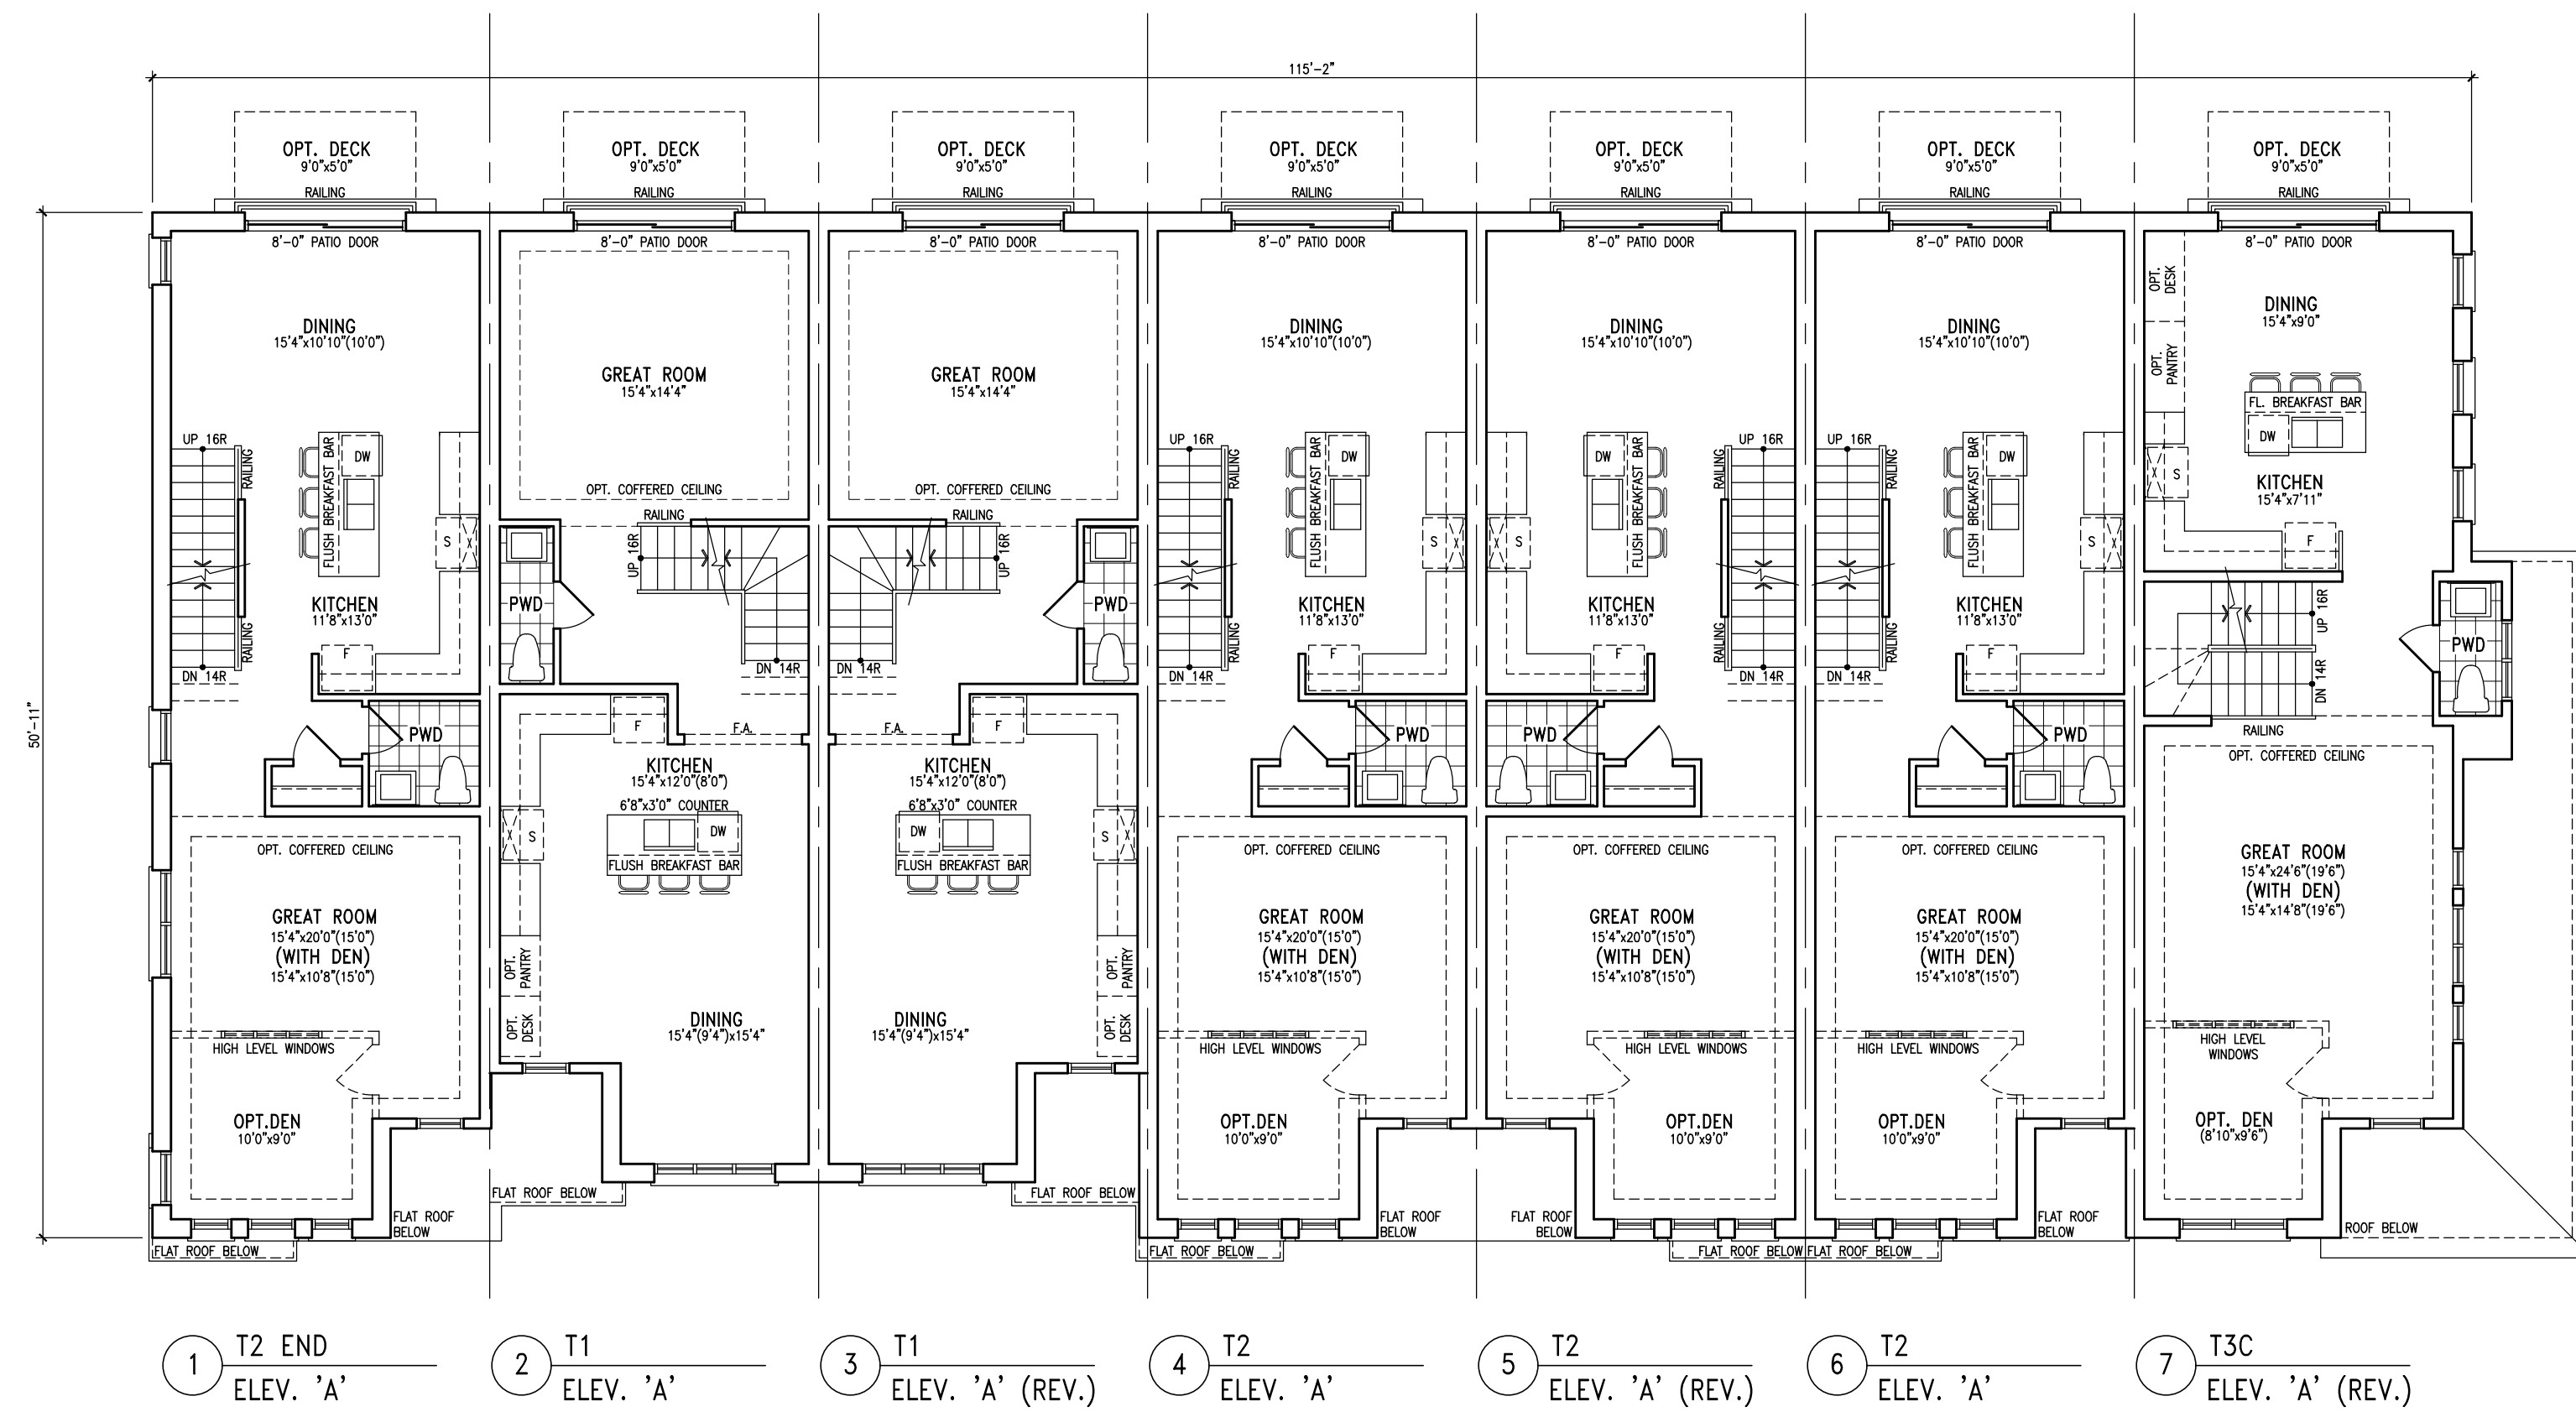

MAIN LEVEL PLAN

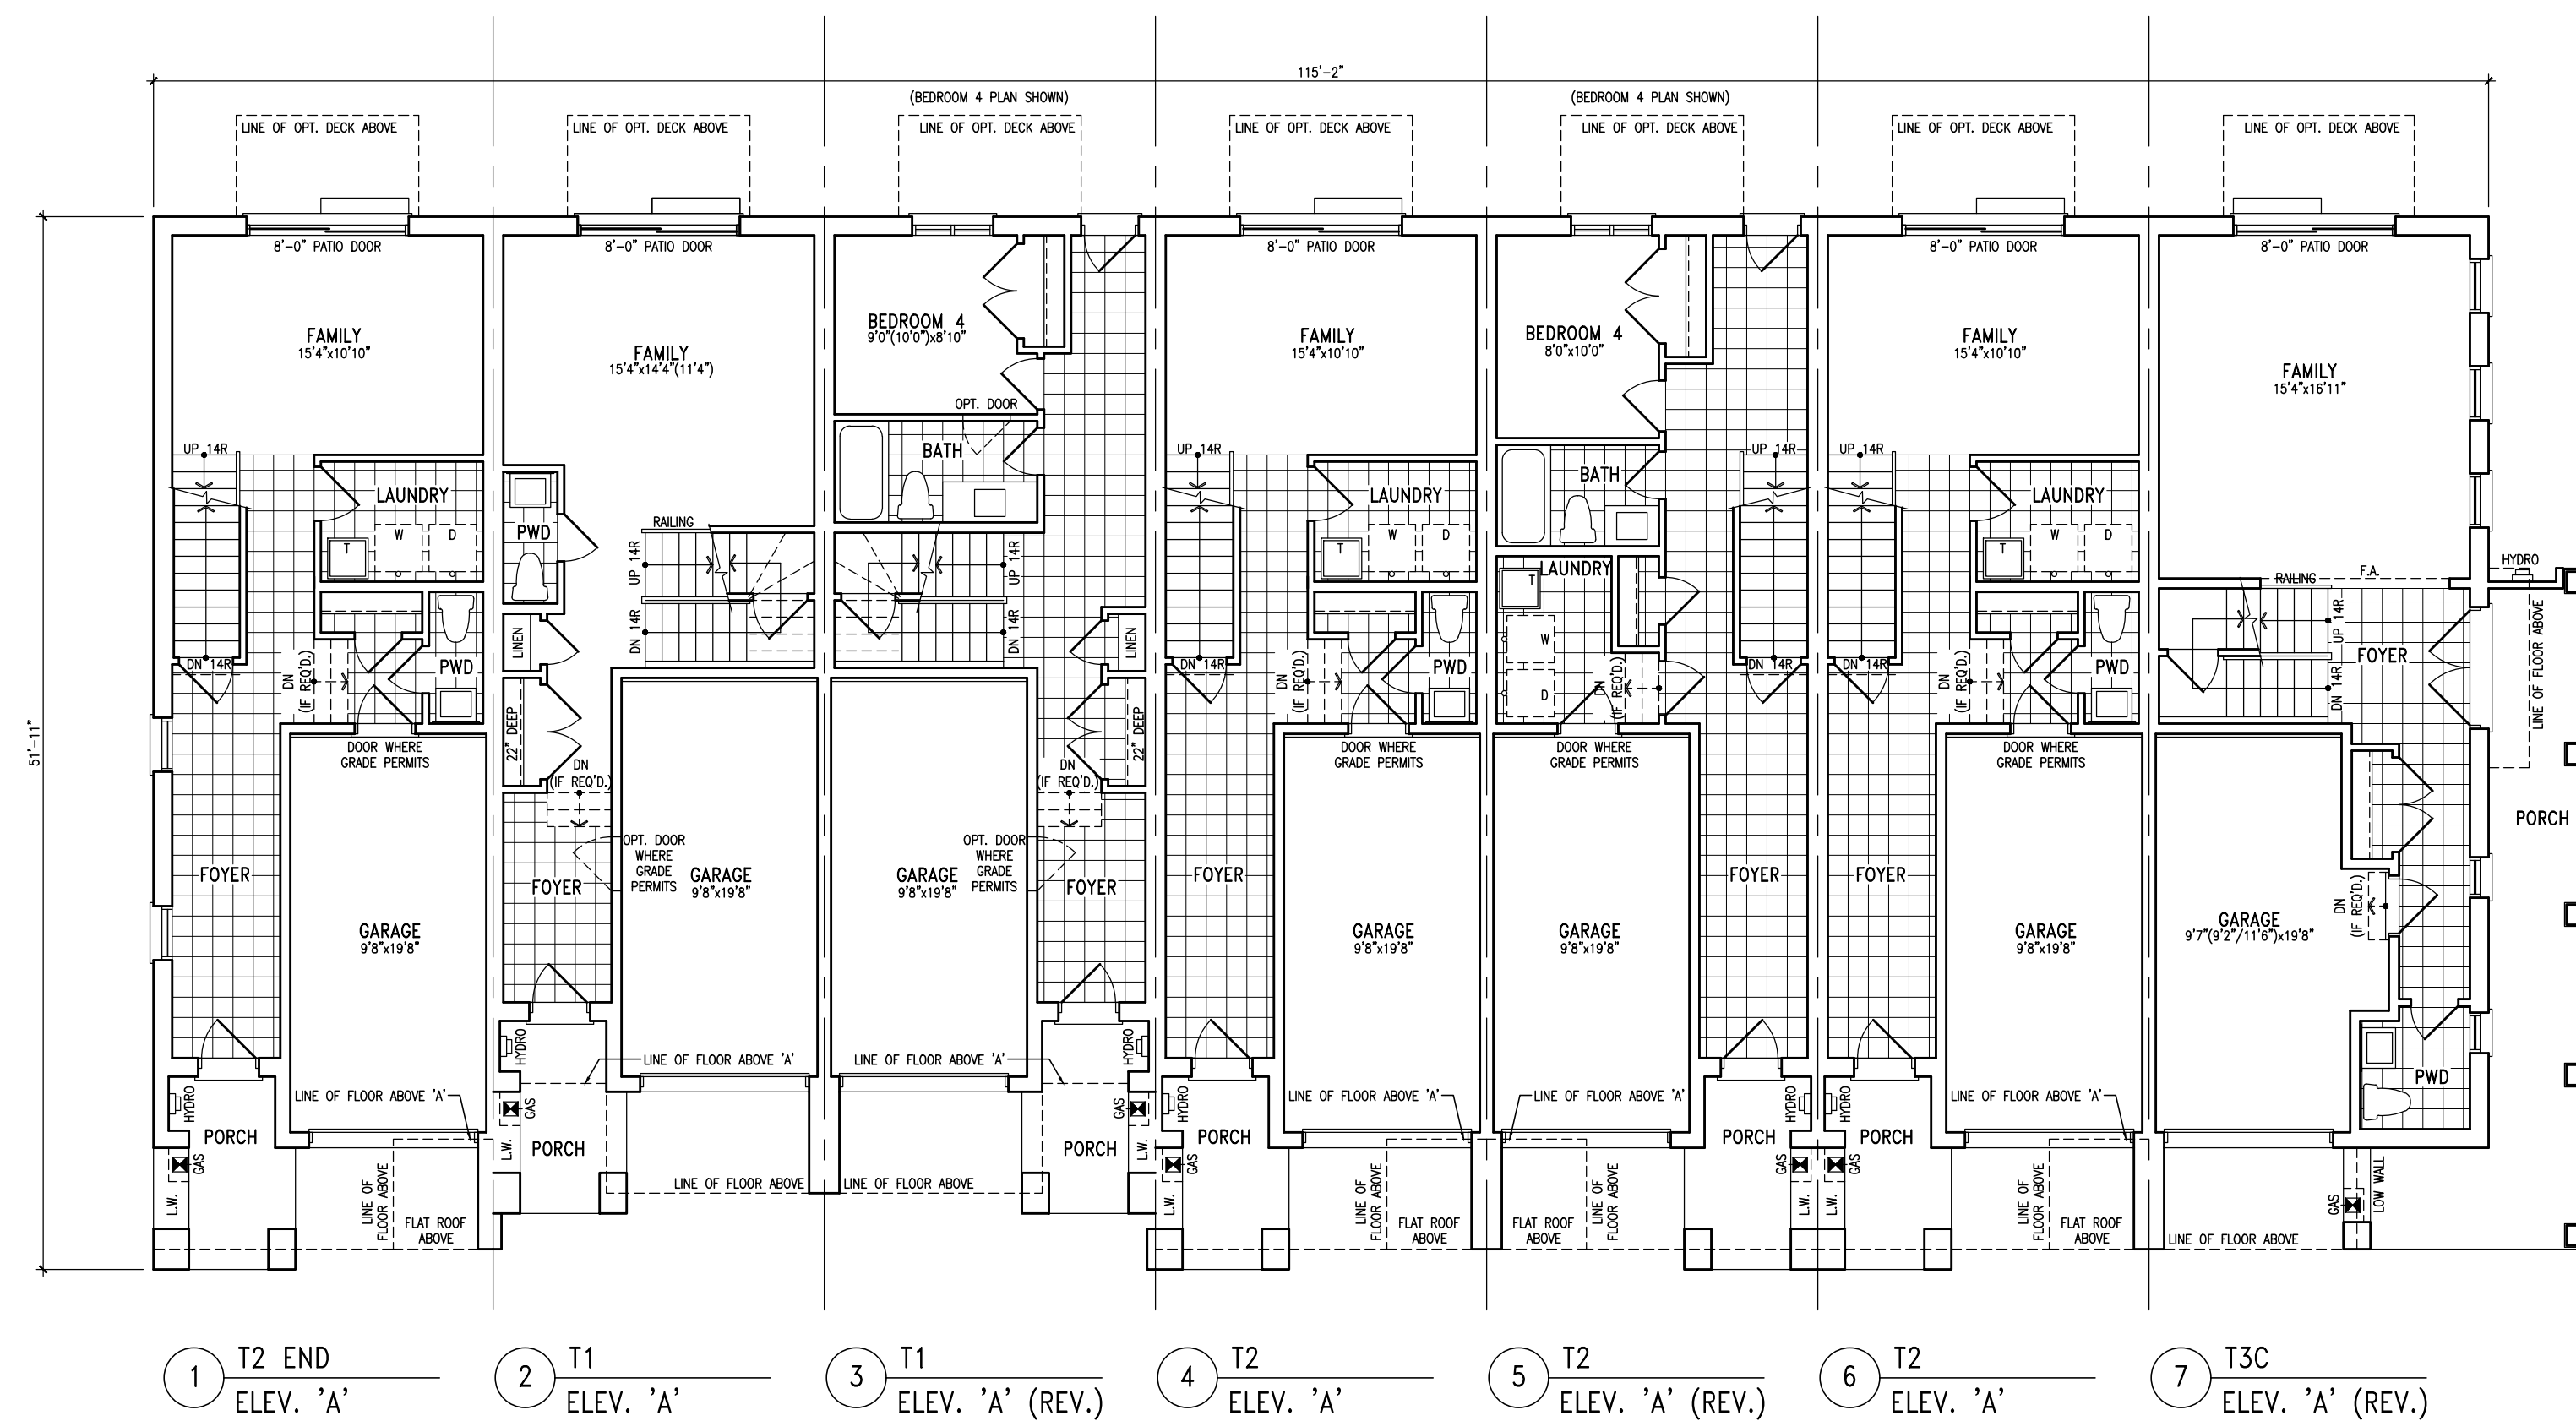

LOWER LEVEL PLAN

10			
9			
8			
7			
6			
5			
4			
3			
2			
1			
no. description		date	by

Contractor must verify all dimensions on the job and report any discrepancy to the Designer before proceeding with the work. All drawings and specifications are instruments of service and the property of the architect which must be returned at the completion of the work. Drawings are not to be scaled.


V3 DESIGN

255 Consumers Rd
Suite 120
Toronto ON M2J 1R4
t 416.630.2255
f 416.630.4782
v3design.com

All drawings, specifications, related documents and design are the copyright property of V3 DESIGN. Reproduction in this property in whole or in part is strictly prohibited without V3 DESIGN's written permission.

NEWGATE DEVELOPMENT			
project name		project no.	
location		project no.	
city		project no.	
state		project no.	
zip		project no.	
date		project no.	
drawn by		project no.	
checked by		project no.	
approved by		project no.	

BLOCK A

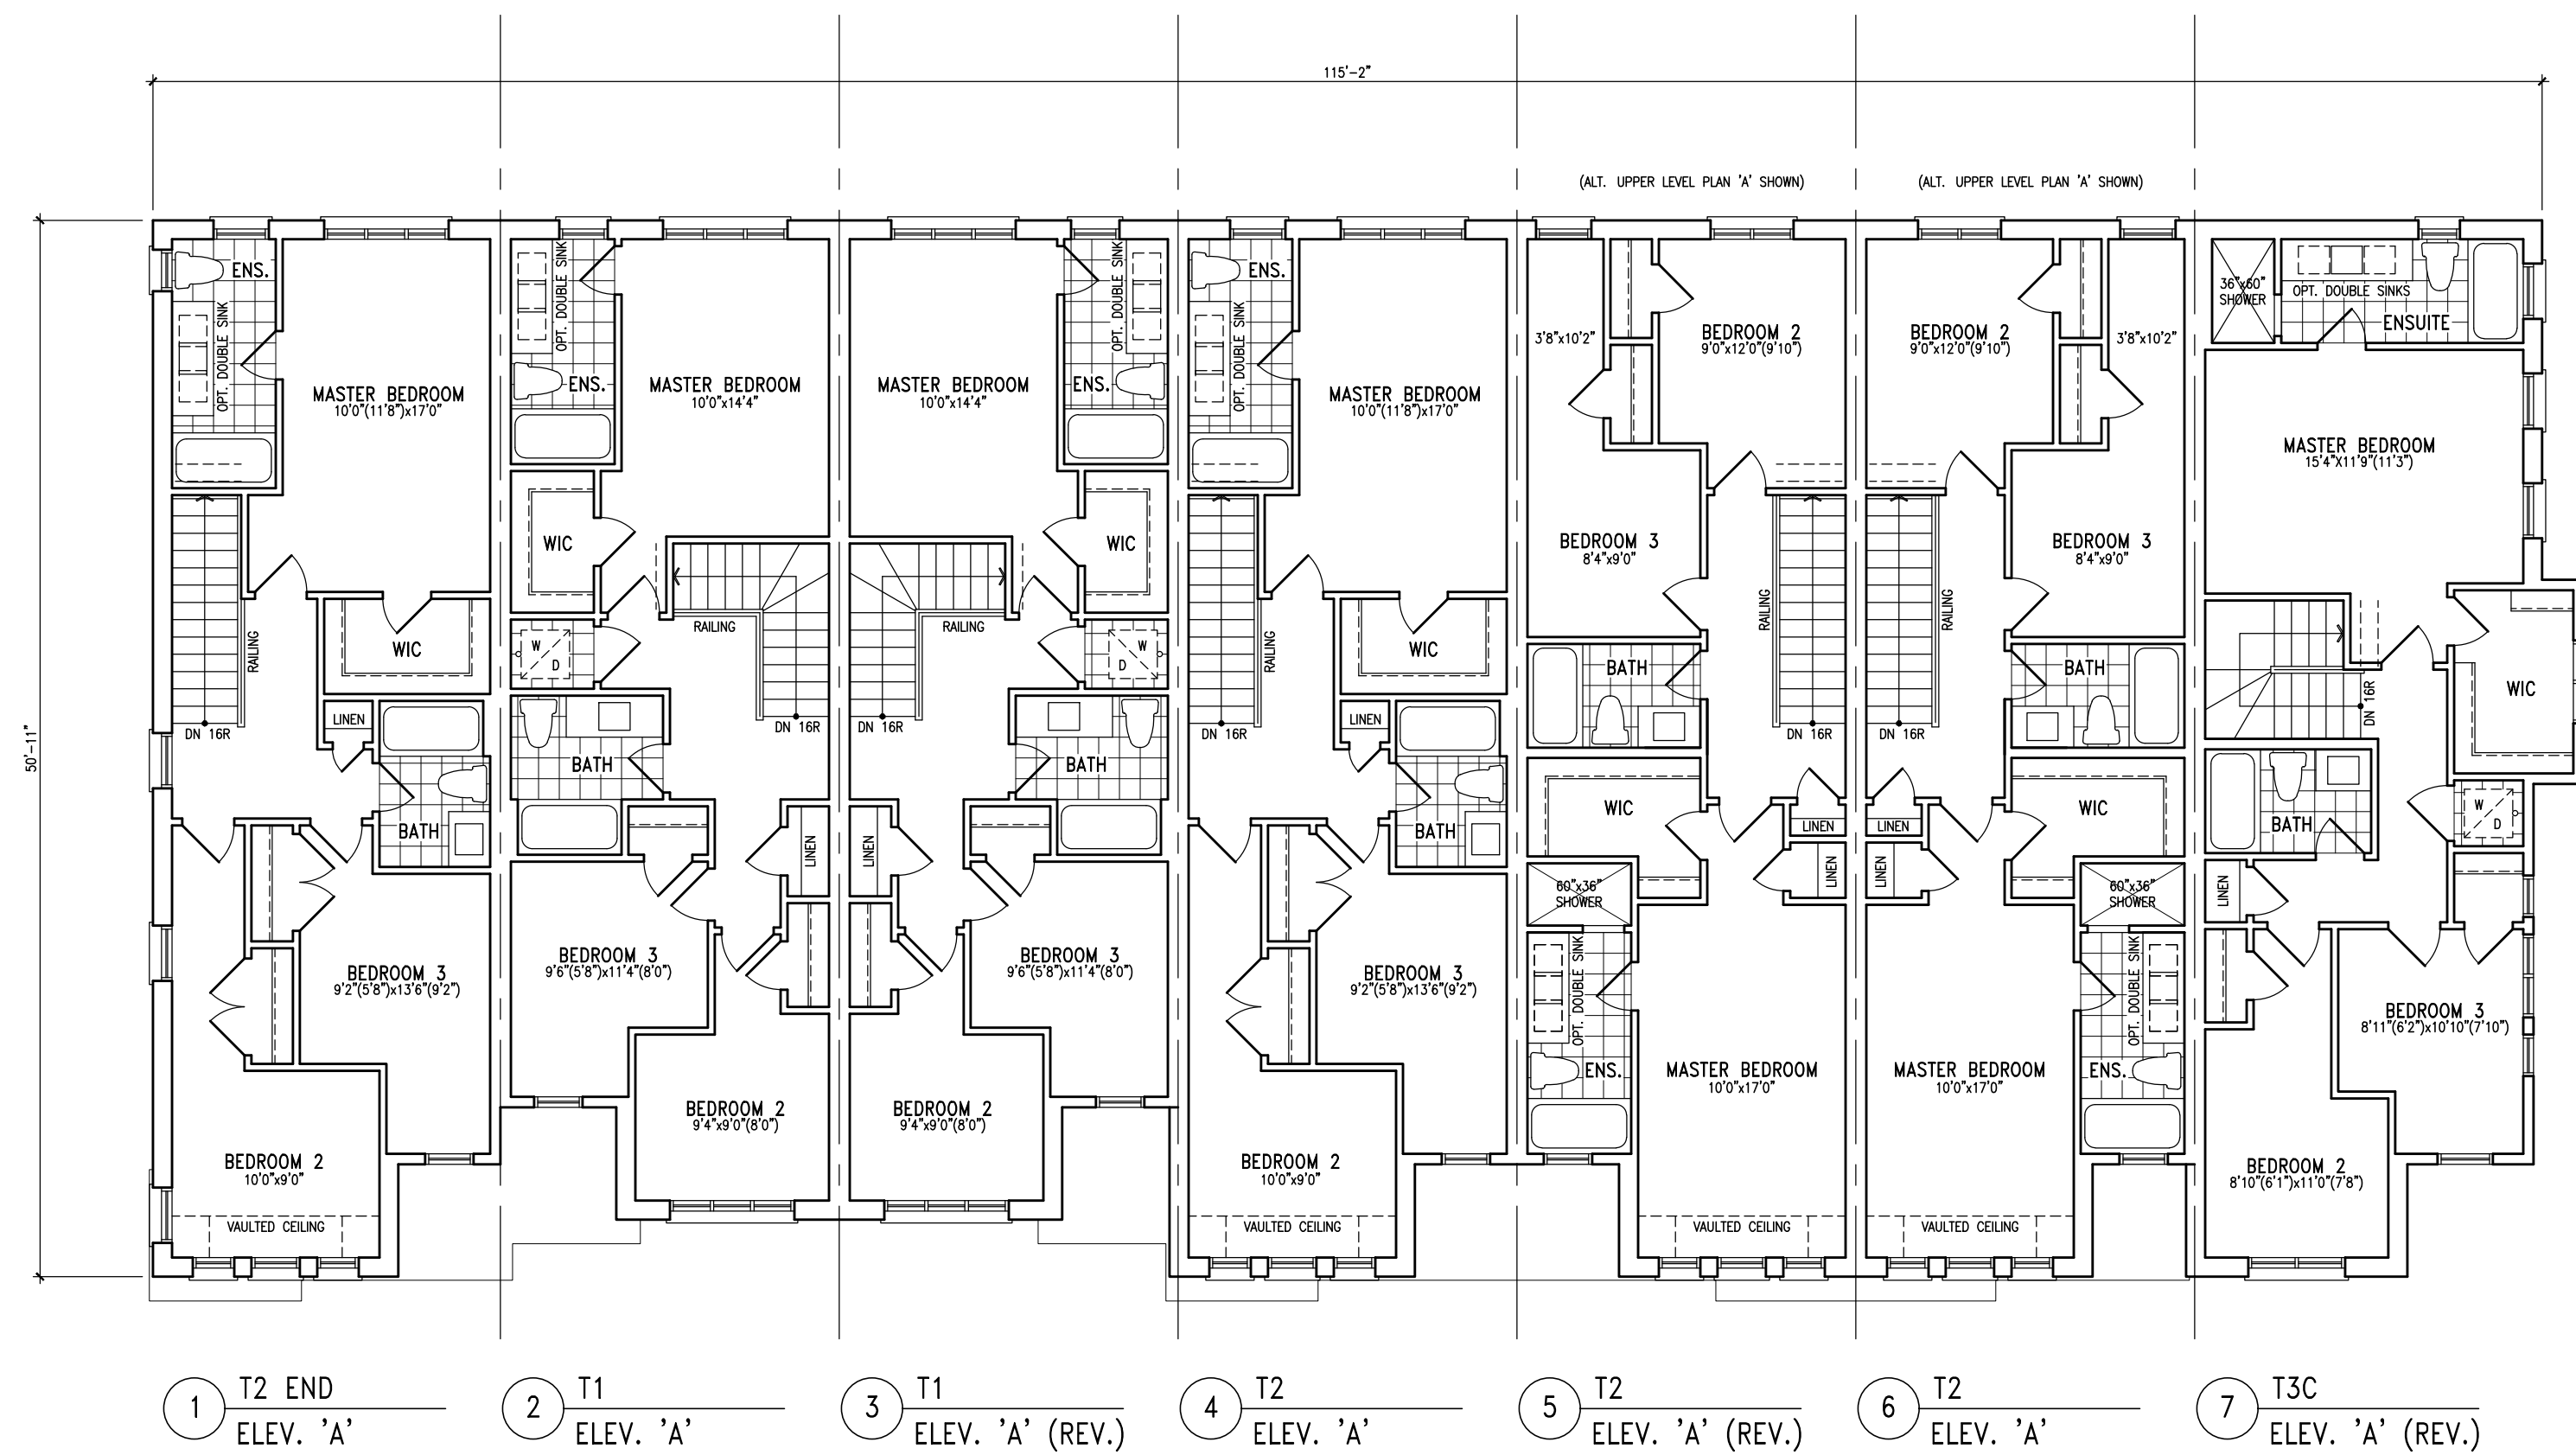

10			
9			
8			
7			
6			
5			
4			
3			
2			
1			

no.	description	date	by
1			

Contractor must verify all dimensions on the job and report any discrepancy to the Designer before proceeding with the work. All drawings and specifications are instruments of service and the property of the architect which must be returned at the completion of the work. Drawings are not to be scaled.

255 Consumers Rd
Suite 120
Toronto ON M2J 1R4
t 416.630.2255
f 416.630.4782
va3design.com

All drawings, specifications, related documents and design are the copyright property of VA3 DESIGN. Reproduction in this property in whole or in part is strictly prohibited without VA3 DESIGN's written permission.

NEWGATE DEVELOPMENT			
project name			
location	MISSISSAUGA, ON.		
project no.	16029	sheet no.	3

BLOCK PLANS & ELEVATIONS			
date	1/8" = 1'-0"	drawing no.	3
drawn by	checked by	in name	
16029_16TH-BLOCKS			



8 T3C
ELEV. 'B'

LEFT SIDE ELEVATION



8 T3C
ELEV. 'B'

9 T2
ELEV. 'B' (REV.)

10 T1
ELEV. 'B'

11 T1
ELEV. 'B' (REV.)

12 T2
ELEV. 'B'

13 T2 END
ELEV. 'B' (REV.)

FRONT ELEVATION



13 T2 END
ELEV. 'B' (REV.)

RIGHT SIDE ELEVATION



13 T2 END
ELEV. 'B' (REV.)

12 T2
ELEV. 'B'

11 T1
ELEV. 'B' (REV.)

10 T1
ELEV. 'B'

9 T2
ELEV. 'B' (REV.)

8 T3C
ELEV. 'B'

REAR ELEVATION

TOP OF PLATE
TOP OF WINDOW
FIN UPPER LEVEL
TOP OF WINDOW
FIN MAIN LEVEL
TOP OF WINDOW
FIN LOWER LEVEL
FIN GRACE

TOP OF PLATE
TOP OF WINDOW
FIN UPPER LEVEL
TOP OF WINDOW
FIN MAIN LEVEL
TOP OF WINDOW
FIN LOWER LEVEL
FIN GRACE

no.	description	date	by
1			
2			
3			
4			
5			
6			
7			
8			
9			
10			
11			
12			
13			

Contractor must verify all dimensions on the job and report any discrepancy to the Designer before proceeding with the work. All drawings and specifications are instruments of service and the property of the architect which must be returned at the completion of the work. Drawings are not to be scaled.

VA3 DESIGN

255 Consumers Rd
Suite 120
Toronto ON M2J 1R4
t 416.630.2255
f 416.630.4782
va3design.com


All drawings, specifications, related documents and design are the copyright property of VA3 DESIGN. Reproduction of this property in whole or in part is strictly prohibited without VA3 DESIGN's written permission.

NEWGATE DEVELOPMENT

project name	project no.
Mississauga, ON.	16029
job name	unit no.


date	1/8" = 1'-0"	drawing no.
JULY 2016		1
drawn by	checked by	
16029_16TH-BLOCKS		

BLOCK B

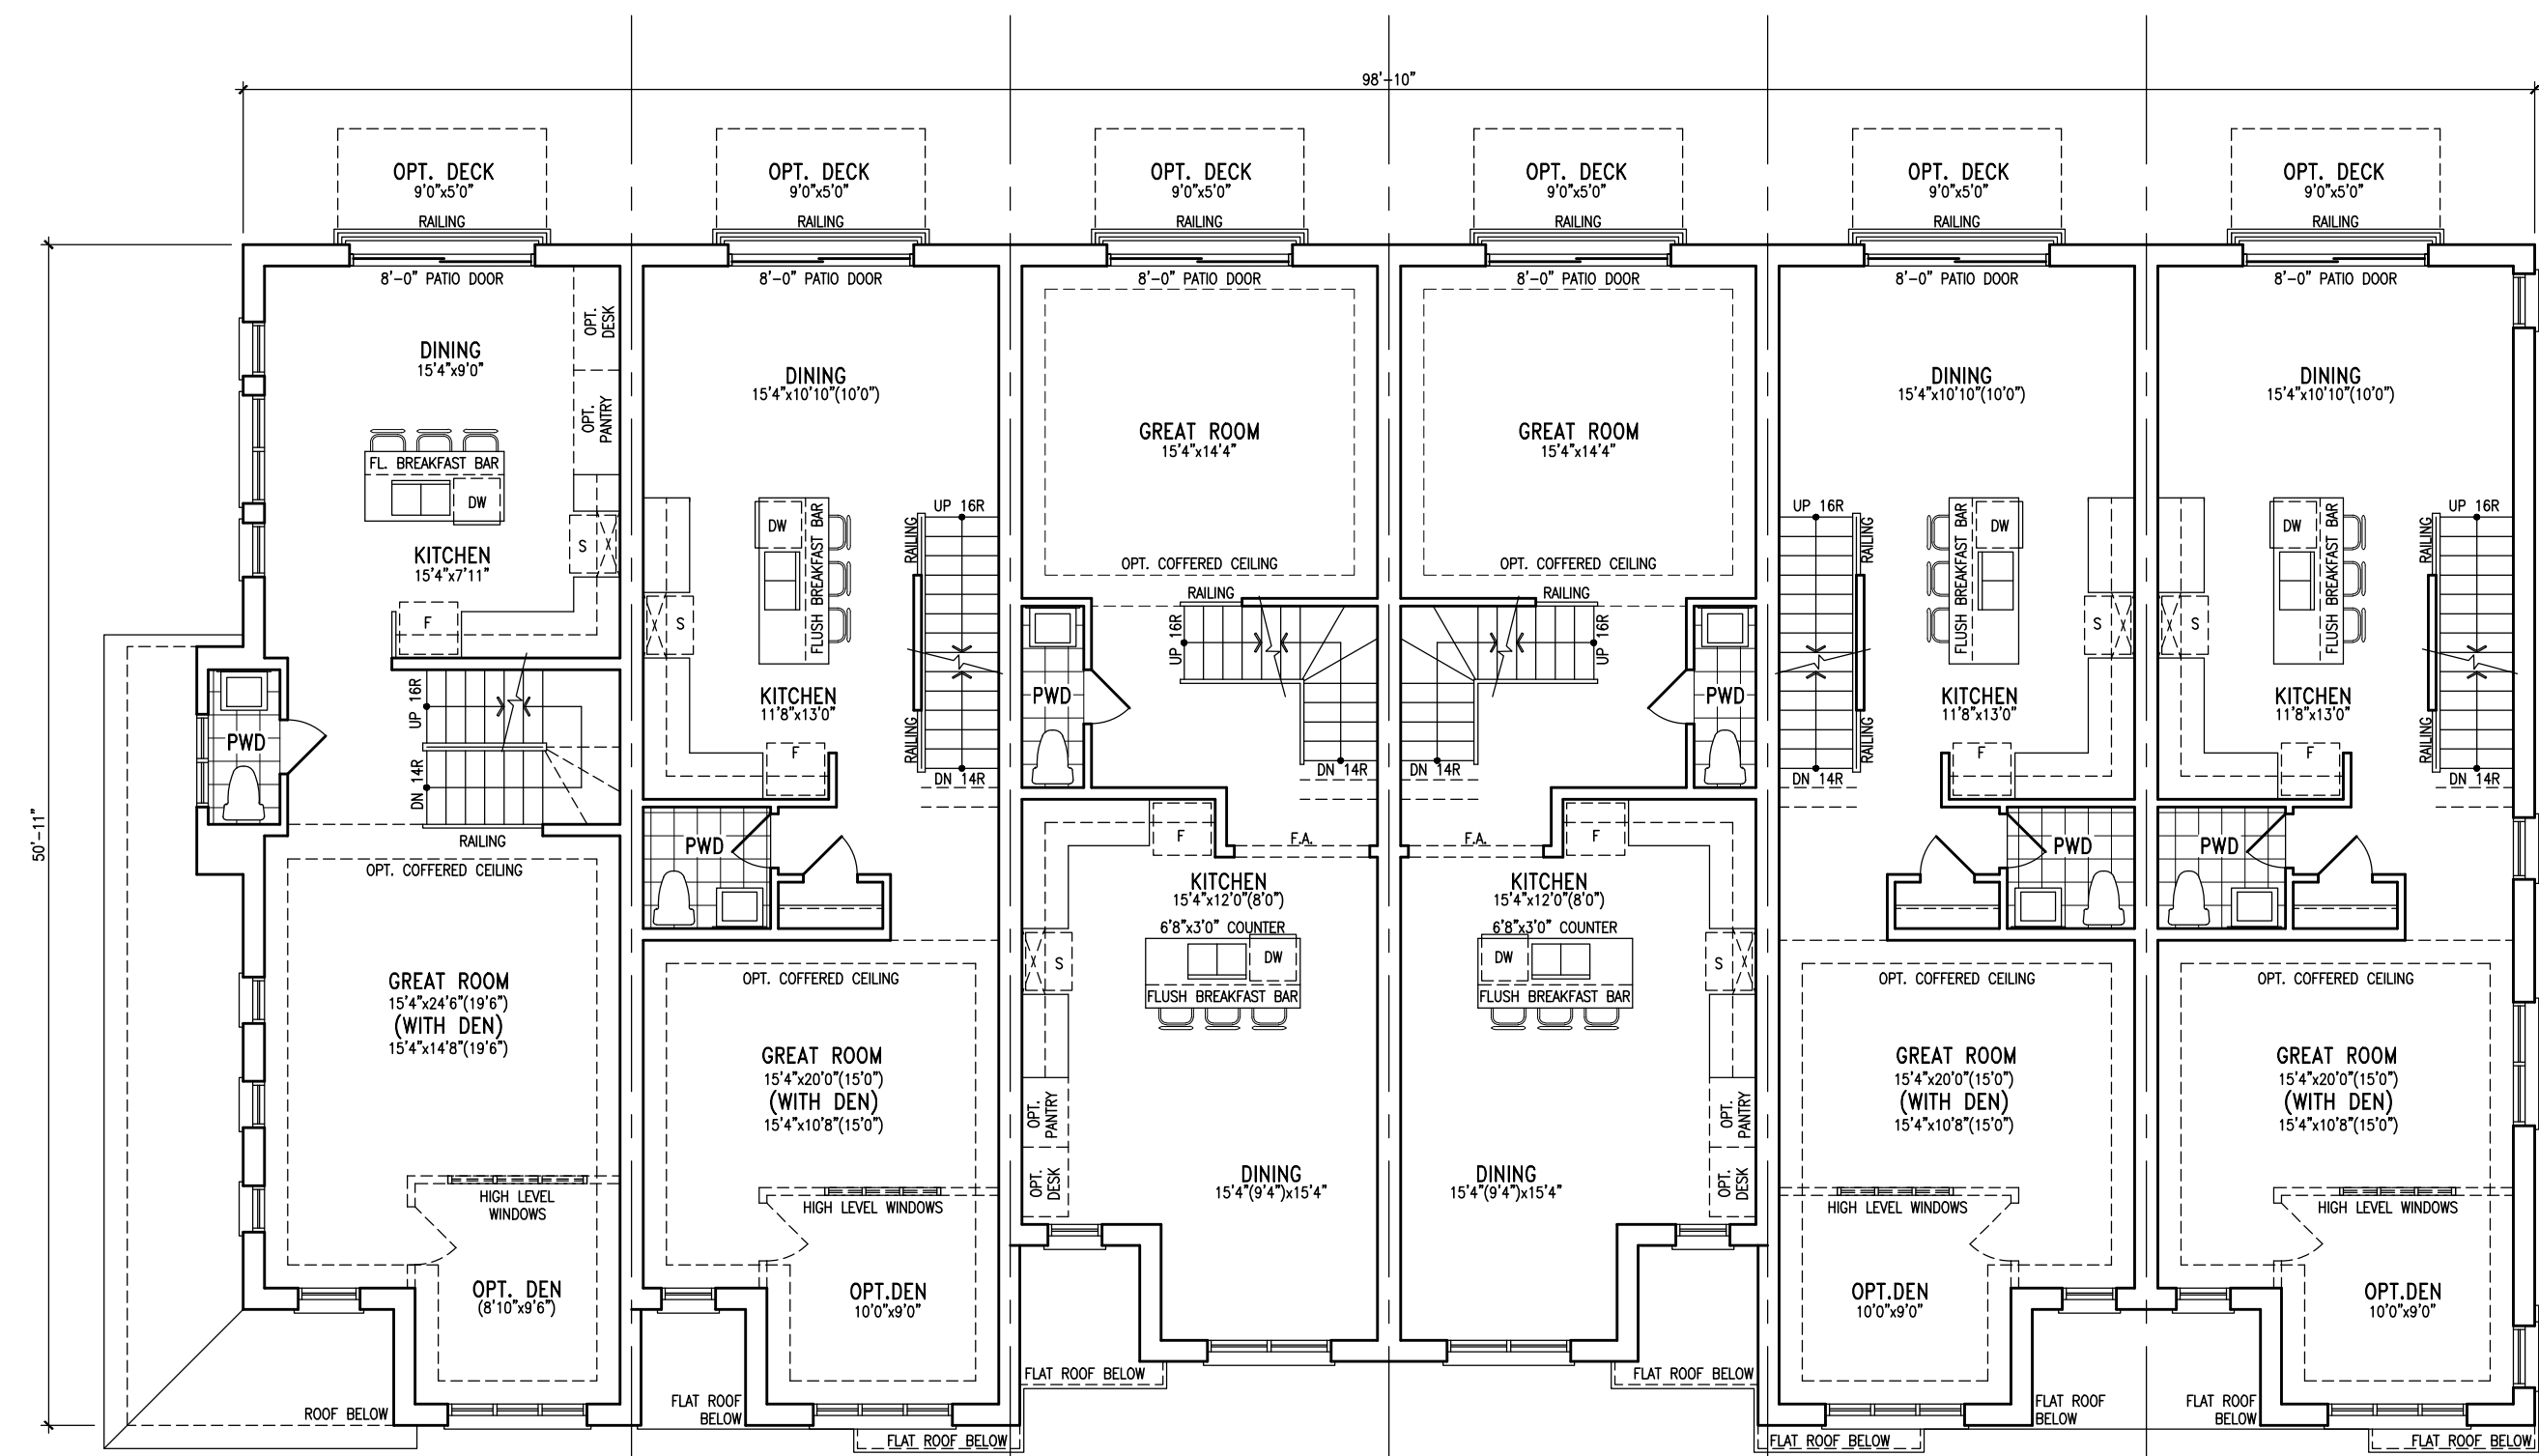

8 T3C ELEV. 'B' 9 T2 ELEV. 'B' (REV.) 10 T1 ELEV. 'B' 11 T1 ELEV. 'B' (REV.) 12 T2 ELEV. 'B' 13 T2 END ELEV. 'B' (REV.)


MAIN LEVEL PLAN

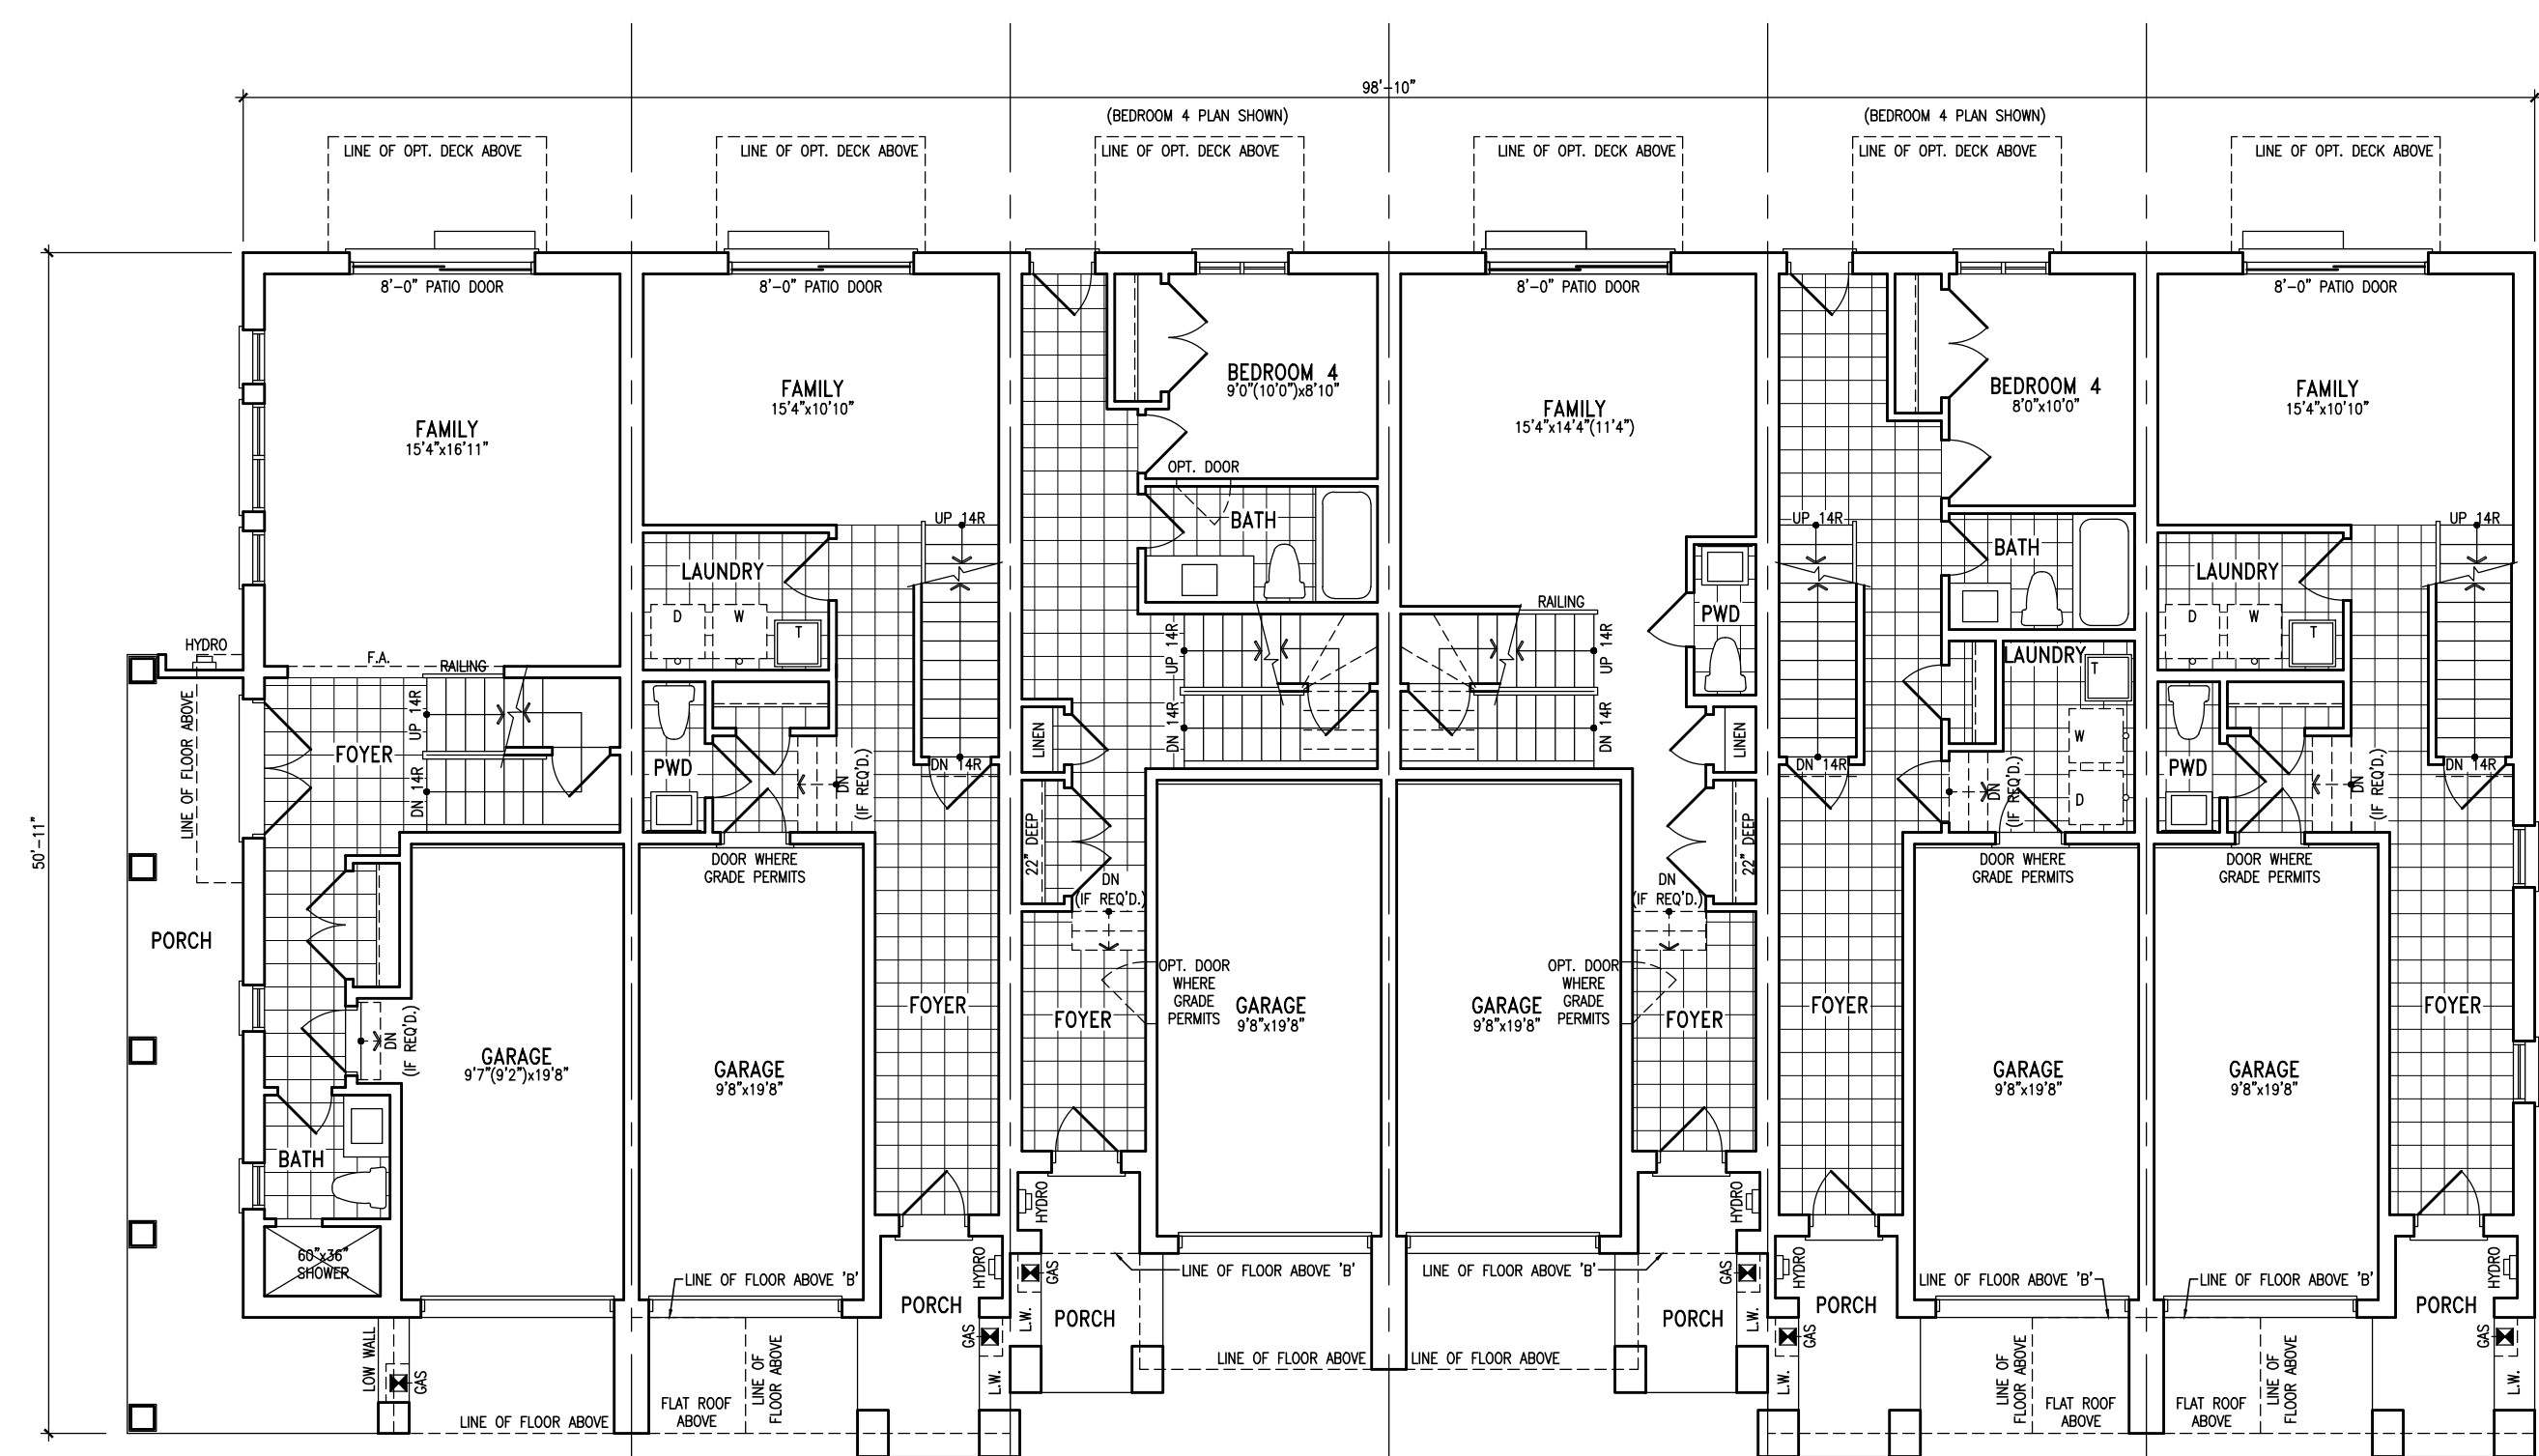

8 T3C ELEV. 'B' 9 T2 ELEV. 'B' (REV.) 10 T1 ELEV. 'B' 11 T1 ELEV. 'B' (REV.) 12 T2 ELEV. 'B' 13 T2 END ELEV. 'B' (REV.)

LOWER LEVEL PLAN

10			
9			
8			
7			
6			
5			
4			
3			
2			
1			
no. description		date	by
Contractor must verify all dimensions on the job and report any discrepancy to the Designer before proceeding with the work. All drawings and specifications are instruments of service and the property of the architect which must be returned at the completion of the work. Drawings are not to be scaled.			
VAD3 DESIGN		255 Consumers Rd Suite 120 Toronto ON M2J 1R4 t 416.630.2255 f 416.630.4782 va3design.com	
All drawings, specifications, related documents and design are the copyright property of VAD3 DESIGN. Reproduction in this property in whole or in part is strictly prohibited without VAD3 DESIGN's written permission.			
NEWGATE DEVELOPMENT			
project name		project no.	
Municipality		16029	
site name		unit no.	
DATE: JULY 2016 1/8" = 1'-0" drawing no. 2			
drawn by		checked by	
RDC		16029_16TH-BLOCK	

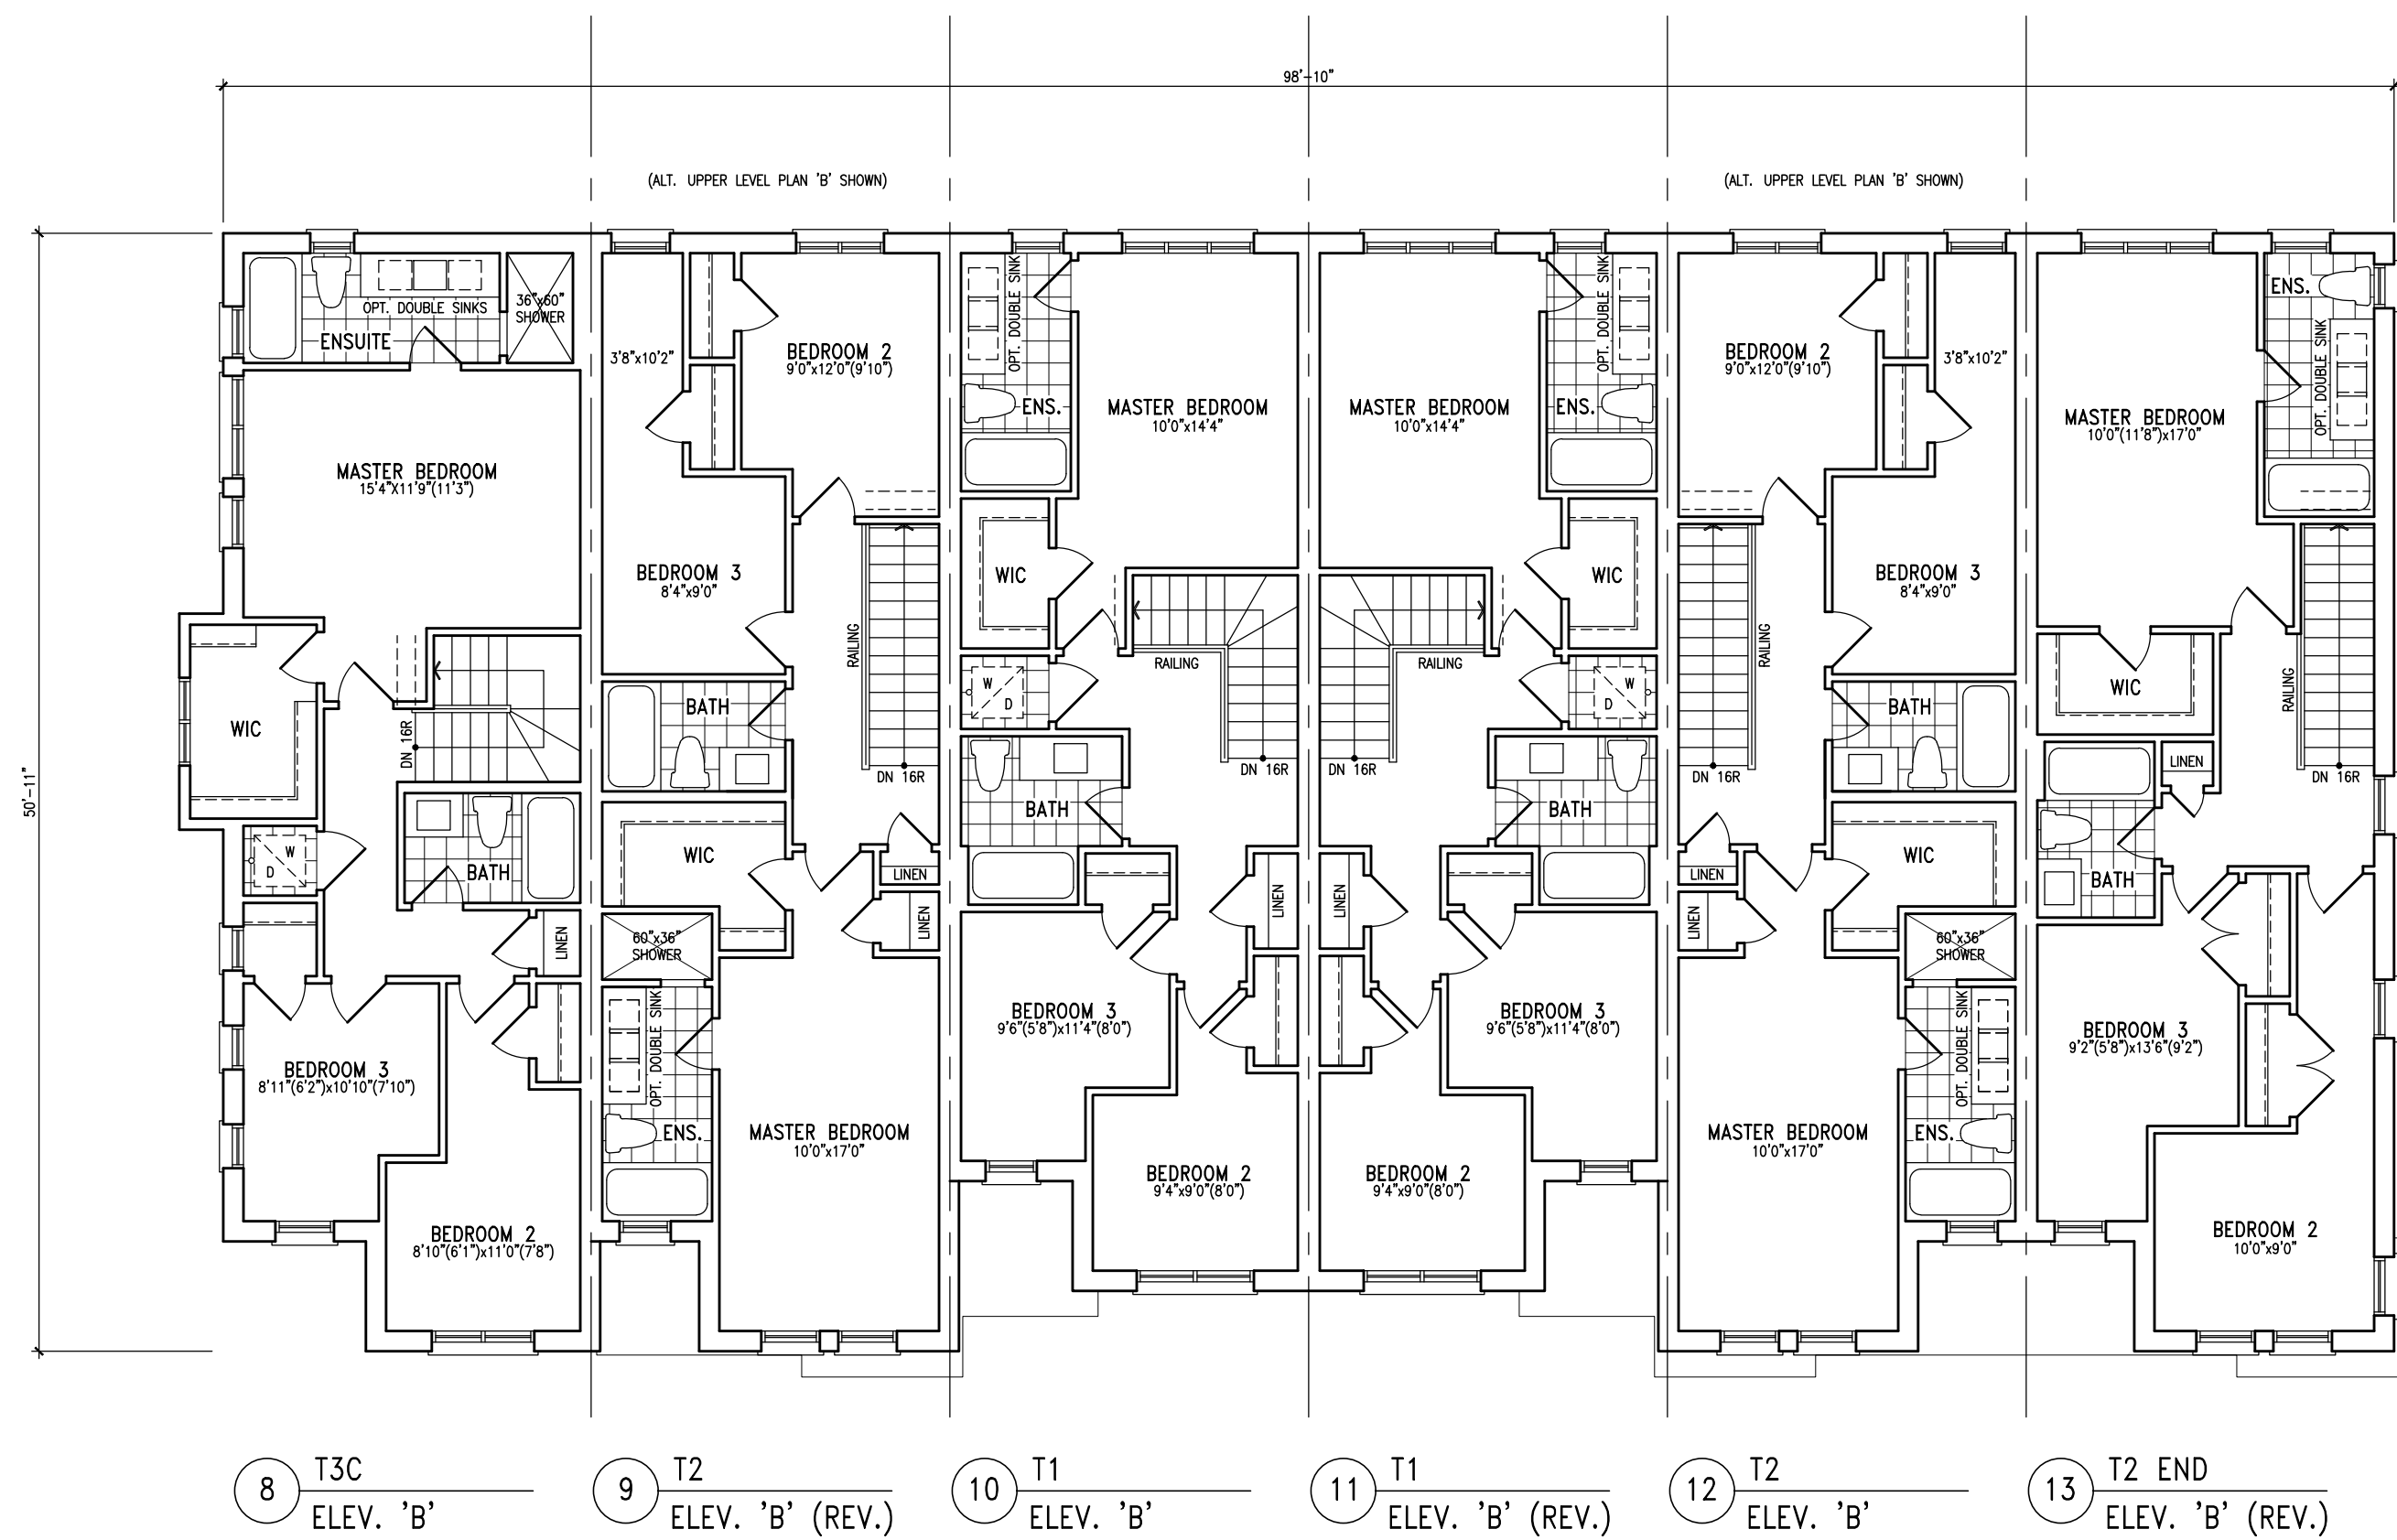

BLOCK B

10	-	-	-
9	-	-	-
8	-	-	-
7	-	-	-
6	-	-	-
5	-	-	-
4	-	-	-
3	-	-	-
2	-	-	-
1	-	-	-
0	-	-	-
10	description	date	by
Contractor must verify all dimensions on the job and report any discrepancy to the Designer before proceeding with the work. All drawings and specifications are instruments of service and the property of the architect which must be returned at the completion of the work. Drawings are not to be scaled.			
VAD DESIGN		255 Consumers Rd Suite 120 Toronto ON M2J 1R4 t 416.630.2255 f 416.630.4782 va3design.com	
All drawings specifications, related documents and design are the copyright property of VAD DESIGN. Reproduction in this property in whole or in part is strictly prohibited without VAD DESIGN's written permission.			
NEWGATE DEVELOPMENT			
project name		project no.	
Municipality		16029	
MISSISSAUGA, ON.		16029	
job name		16029_16TH-BLOCKS	
date		drawing no.	
JULY 2016		1/8" = 1'-0"	
drawn by		checked by	
RDC		16029_16TH-BLOCKS	
			3