


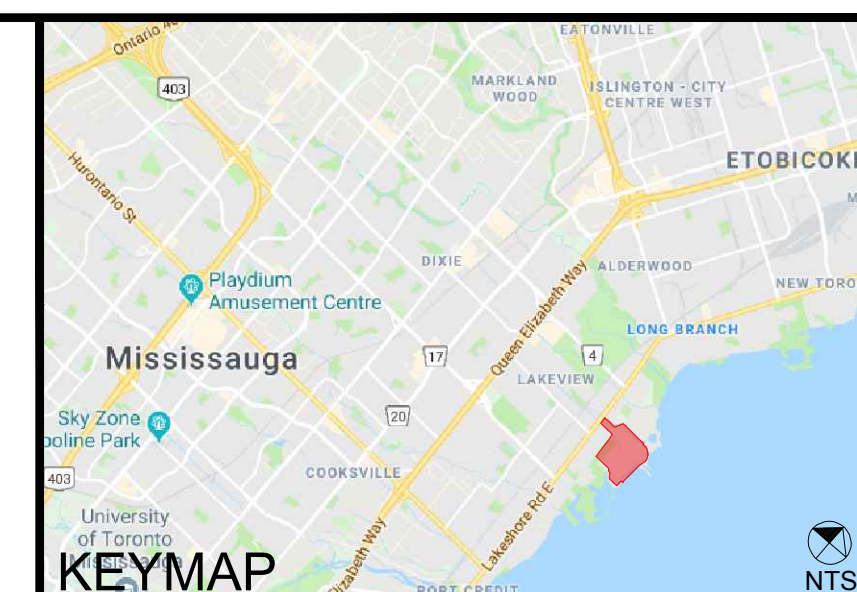



LEGEND

-
- Legend:
- Proposed Development*
 - Proposed Public Open Space*
 - Proposed Greenlands*
 - Serson Creek (Proposed Location)
 - Serson Creek (Existing Location)
 - Property Boundary
 - Tree to be Preserved (Pending Review of Grading/Servicing Plans)
 - Tree to be Removed (In Direct Conflict with Development)
 - Proposed Elevations
 - Existing Elevations

*As shown on Lake View Community Preliminary Grading Plan (Urbantech Consulting & The Municipal Infrastructure Group, Aug 2018), and Draft Plan of Subdivision, Lakeview Community Partners Limited (Glen Schnarr & Associates Inc, Feb 21, 2019)
Notes: Scale shown is for an 36" x 24" page.
For illustrative purposes. Do not scale

N°	REVISIONS	DATE:	BY:
6			
5			
4			
3			
2	Revised to incorporate updated grading plan	2019/02/25	KU
1	Issued	2018/12/21	KU

1	1.3
SCALE	

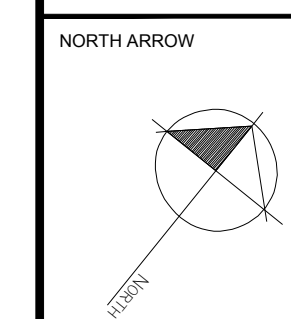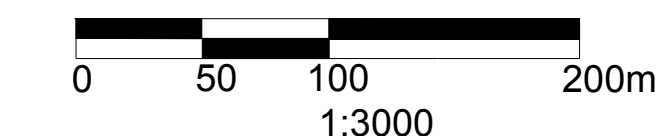

SEAL



LAKEVIEW COMMUNITY
PARTNERS LIMITED


PROJECT

LAKEVIEW VILLAGE

SHEET TITLE

TREE INVENTORY PLAN SHEET LAYOUT GUIDE

DESIGN BY:	PROJECT N°: 217424.1
DRAWN BY: NC	FIGURE N°: TP-1
CHECKED BY: NC	
DATE: 26 February 2019	

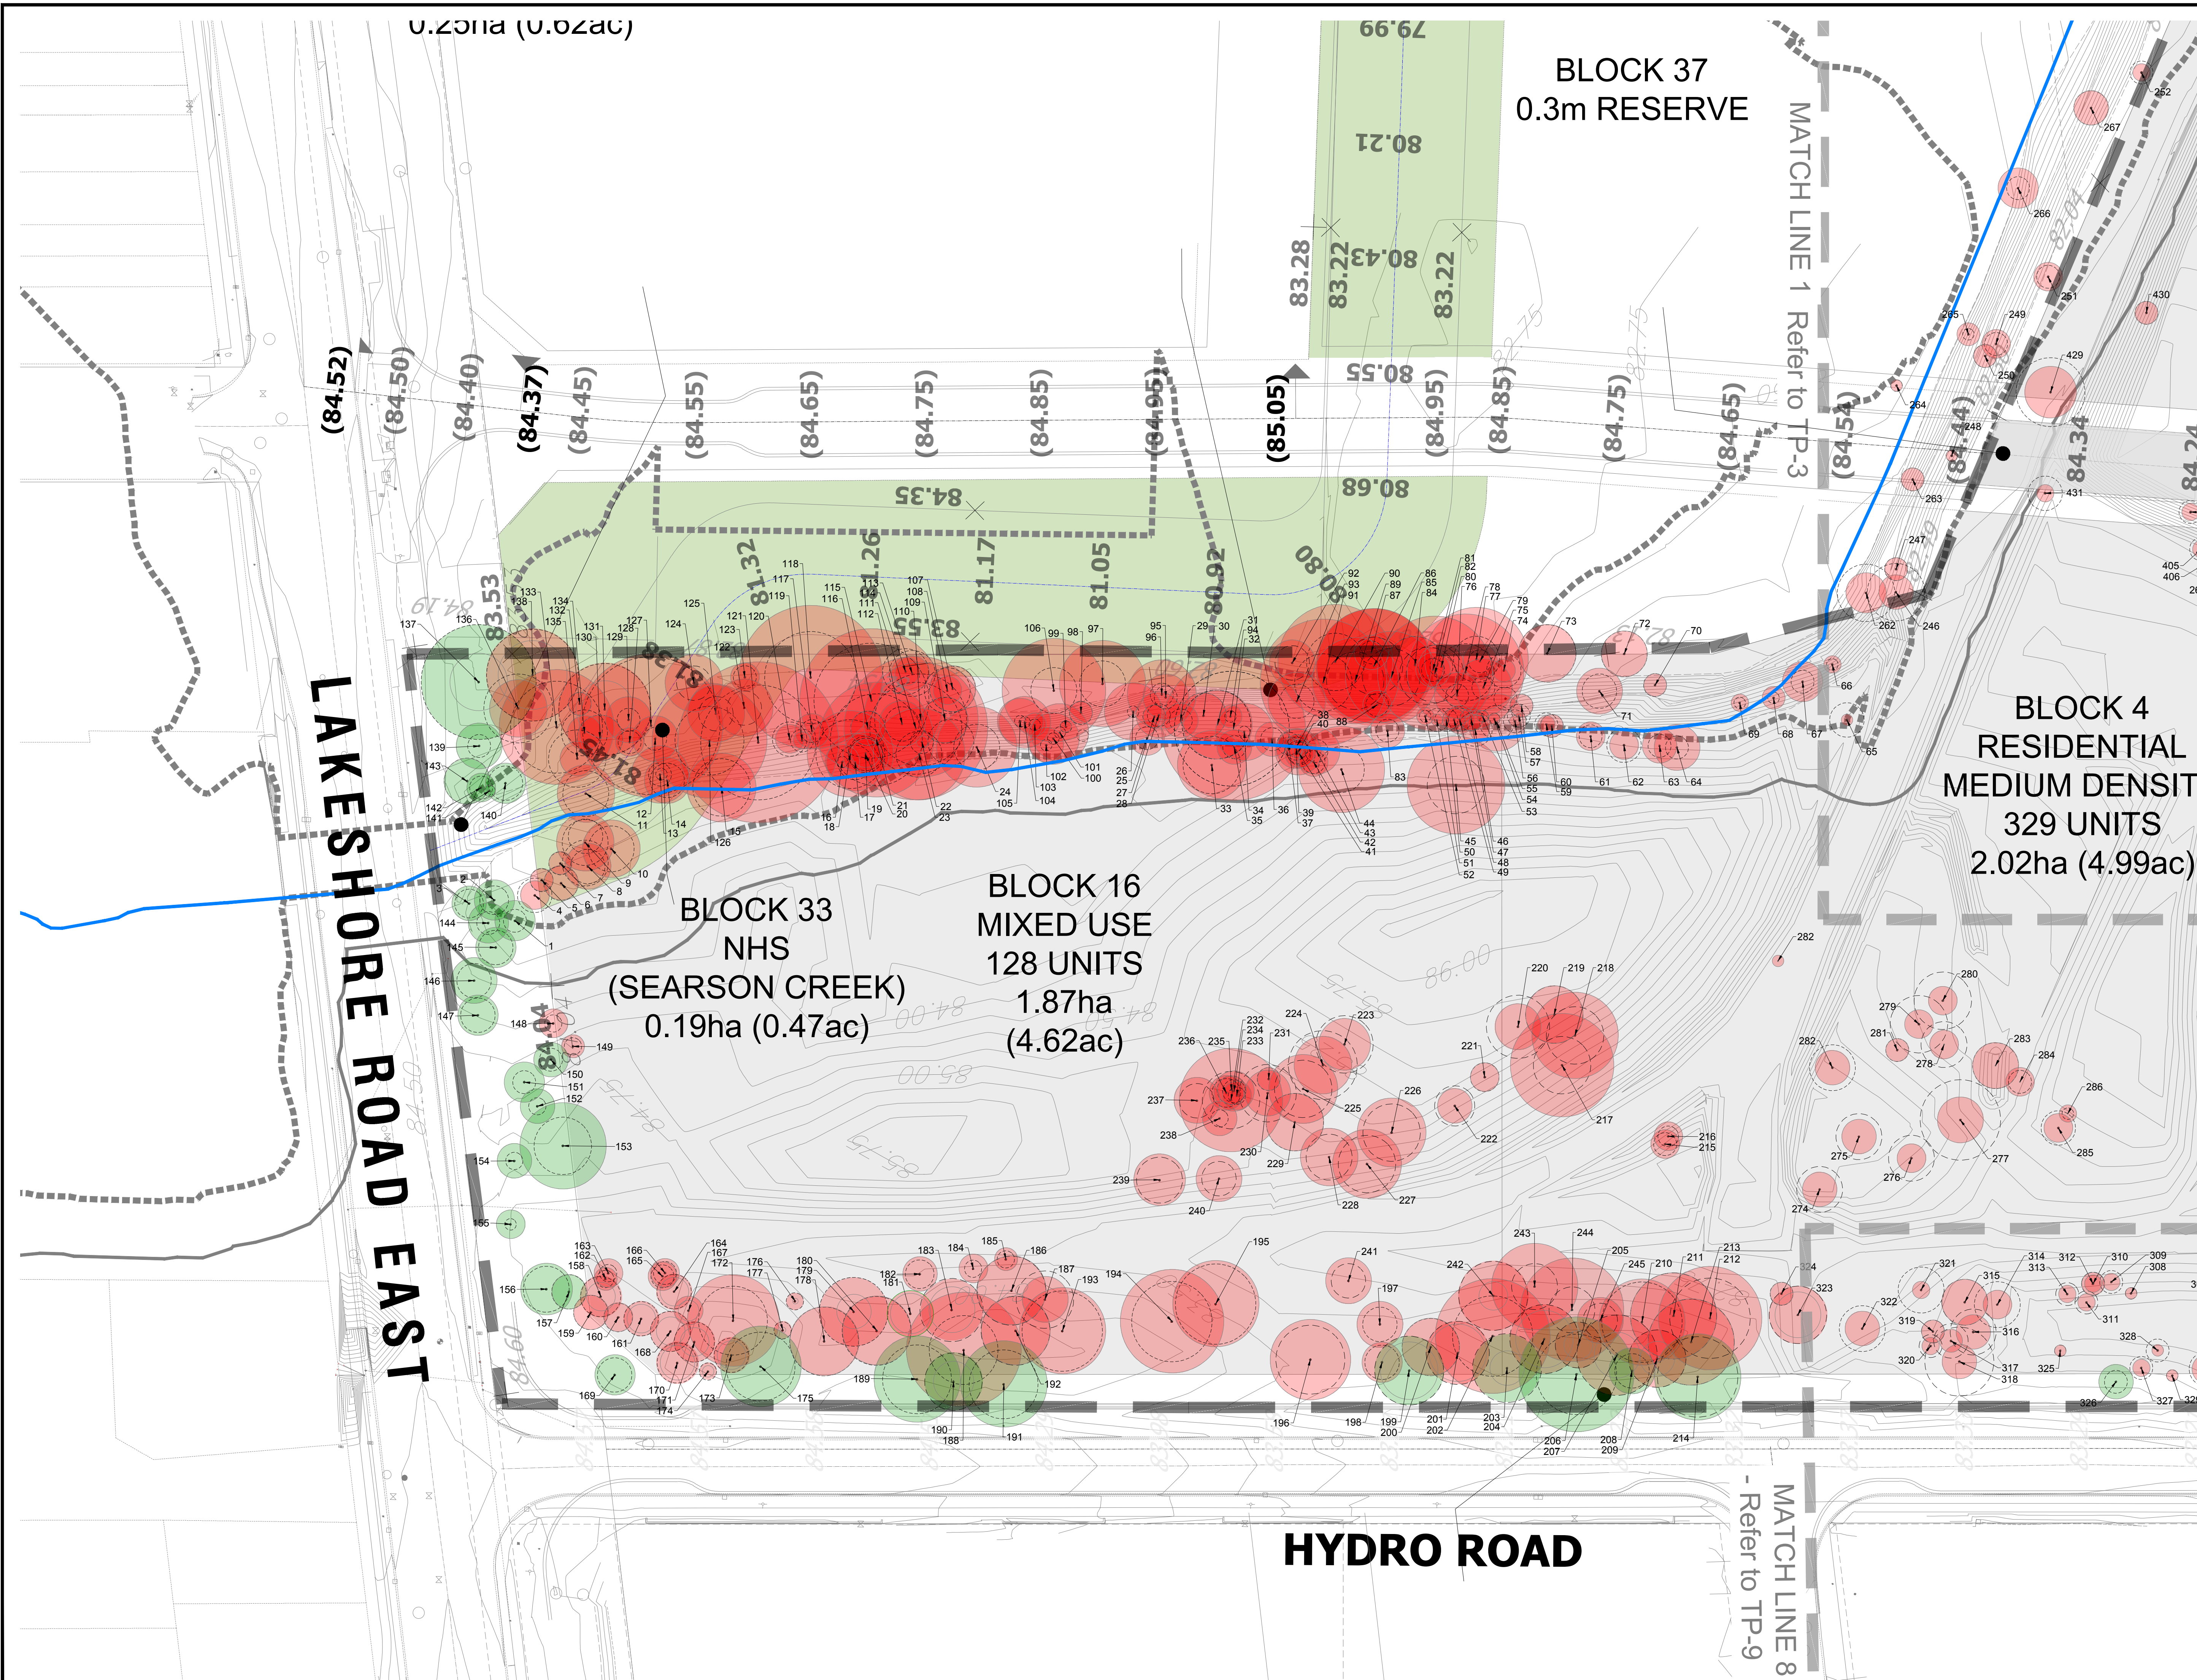

LEGEND

- 1678 Tree tag
- Tree Crown
- Minimum Tree Protection Zone
- Tree Location
- Tree to be Preserved (Pending Review of Final Grading/Servicing Plans)
- Tree to be Removed (In Direct Conflict with Development)
- Proposed Public Open Space*
- Proposed Greenlands*
- Proposed Development*
- Searson Creek (Proposed Location)
- Searson Creek (Existing Location)
- Property Boundary
- Proposed Elevations
- Existing Elevations

*As shown on Lake View Community Preliminary Grading Plan (UrbanTech Consulting & The Municipal Infrastructure Group, Aug. 2018), and Draft Plan of Subdivision, Lakeview Community Partners Limited (Glen Schnarr & Associates Inc. Feb. 21, 2019)
Notes: Scale shown is for an 36" x 24" page.
For illustrative purposes. Do not scale.

Nº	REVISIONS	DATE:	BY:
6			
5			
4			
3			
2	Revised to incorporate updated grading plan	2019/02/25	KU
1	Issued	2018/12/21	KU

SCALE

1:500

0 10 20 40m

NORTH ARROW

BEACON ENVIRONMENTAL

GUELPH OFFICE
373 WOOLWICH ST.
GUELPH, ON N1H 3W4

T) 519.826.0419
519.826.9306
www.beaconenviro.com

CLIENT

LAKEVIEW COMMUNITY PARTNERS LIMITED

PROJECT

LAKEVIEW VILLAGE

SHEET TITLE

TREE INVENTORY AND PRESERVATION PLAN

DESIGN BY:	NC	PROJECT Nº:	217424.1
DRAWN BY:	NC	FIGURE Nº:	TP-2
CHECKED BY:	NC		
DATE:	26 February 2019		

G.E. BOOTH WASTEWATER TREATMENT FACILITY

EXISTING REGIONAL FLOODLINE

PROPOSED NHS LIMIT
/ TOP OF BANK

PROPOSED NHS LIMIT
/ TOP OF BANK

BLOCK 32
NHS
(SEARSON
CREEK)
1.37ha
(3.39ac)

BLOCK 21
EMPLOYMENT
(A PORTION OF THIS BLOCK
MAY BE USED FOR DISTRICT
ENERGY & VACUUM WASTE
SYSTEM FACILITIES)
3.15ha
(7.78ac)

BLOCK 4
RESIDENTIAL
MEDIUM DENSITY
329 UNITS
2.02ha (4.99ac)

BLOCK 5
RESIDENTIAL
MEDIUM DENSITY
516 UNITS
1.95ha (4.82ac)

BLOCK 22
PARK
0.22ha (0.54ac)

BLOCK 6
RESIDENTIAL
MEDIUM DENSITY
725 UNITS
2.01ha (4.97ac)



- LEGEND**
- 1678 Tree tag
 - Tree Crown
 - Minimum Tree Protection Zone
 - Tree Location
 - Tree to be Preserved
(Pending Review of Final
Grading/Servicing Plans)
 - Tree to be Removed
(In Direct Conflict with
Development)
 - Proposed Public Open
Space*
 - Proposed Greenlands*
 - Proposed Development*
 - Searson Creek
(Proposed Location)
 - Searson Creek
(Existing Location)
 - Property Boundary
 - Proposed Elevations
Existing Elevations

*As shown on Lake View Community Preliminary Grading Plan (UrbanTech Consulting & The
Municipal Infrastructure Group, Aug. 2018), and Draft Plan of Subdivision, Lakeview
Community Partners Limited (Glen Schnarr & Associates Inc. Feb. 21, 2019)
Notes: Scale shown is for an 36" x 24" page.
For illustrative purposes. Do not scale

Nº	REVISIONS	DATE	BY
6			
5			
4			
3			
2	Revised to incorporate updated grading plan	2019/02/25	KU
1	Issued	2018/12/21	KU




CLIENT
LAKEVIEW COMMUNITY
PARTNERS LIMITED

PROJECT
LAKEVIEW
VILLAGE

SHEET TITLE
TREE INVENTORY AND
PRESERVATION PLAN

DESIGN BY: --	PROJECT Nº: 217424.1
DRAWN BY: NC	FIGURE Nº:
CHECKED BY: NC	TP-3
DATE: 26 February 2019	

G.E. BOOTH WASTEWATER TREATMENT FACILITY

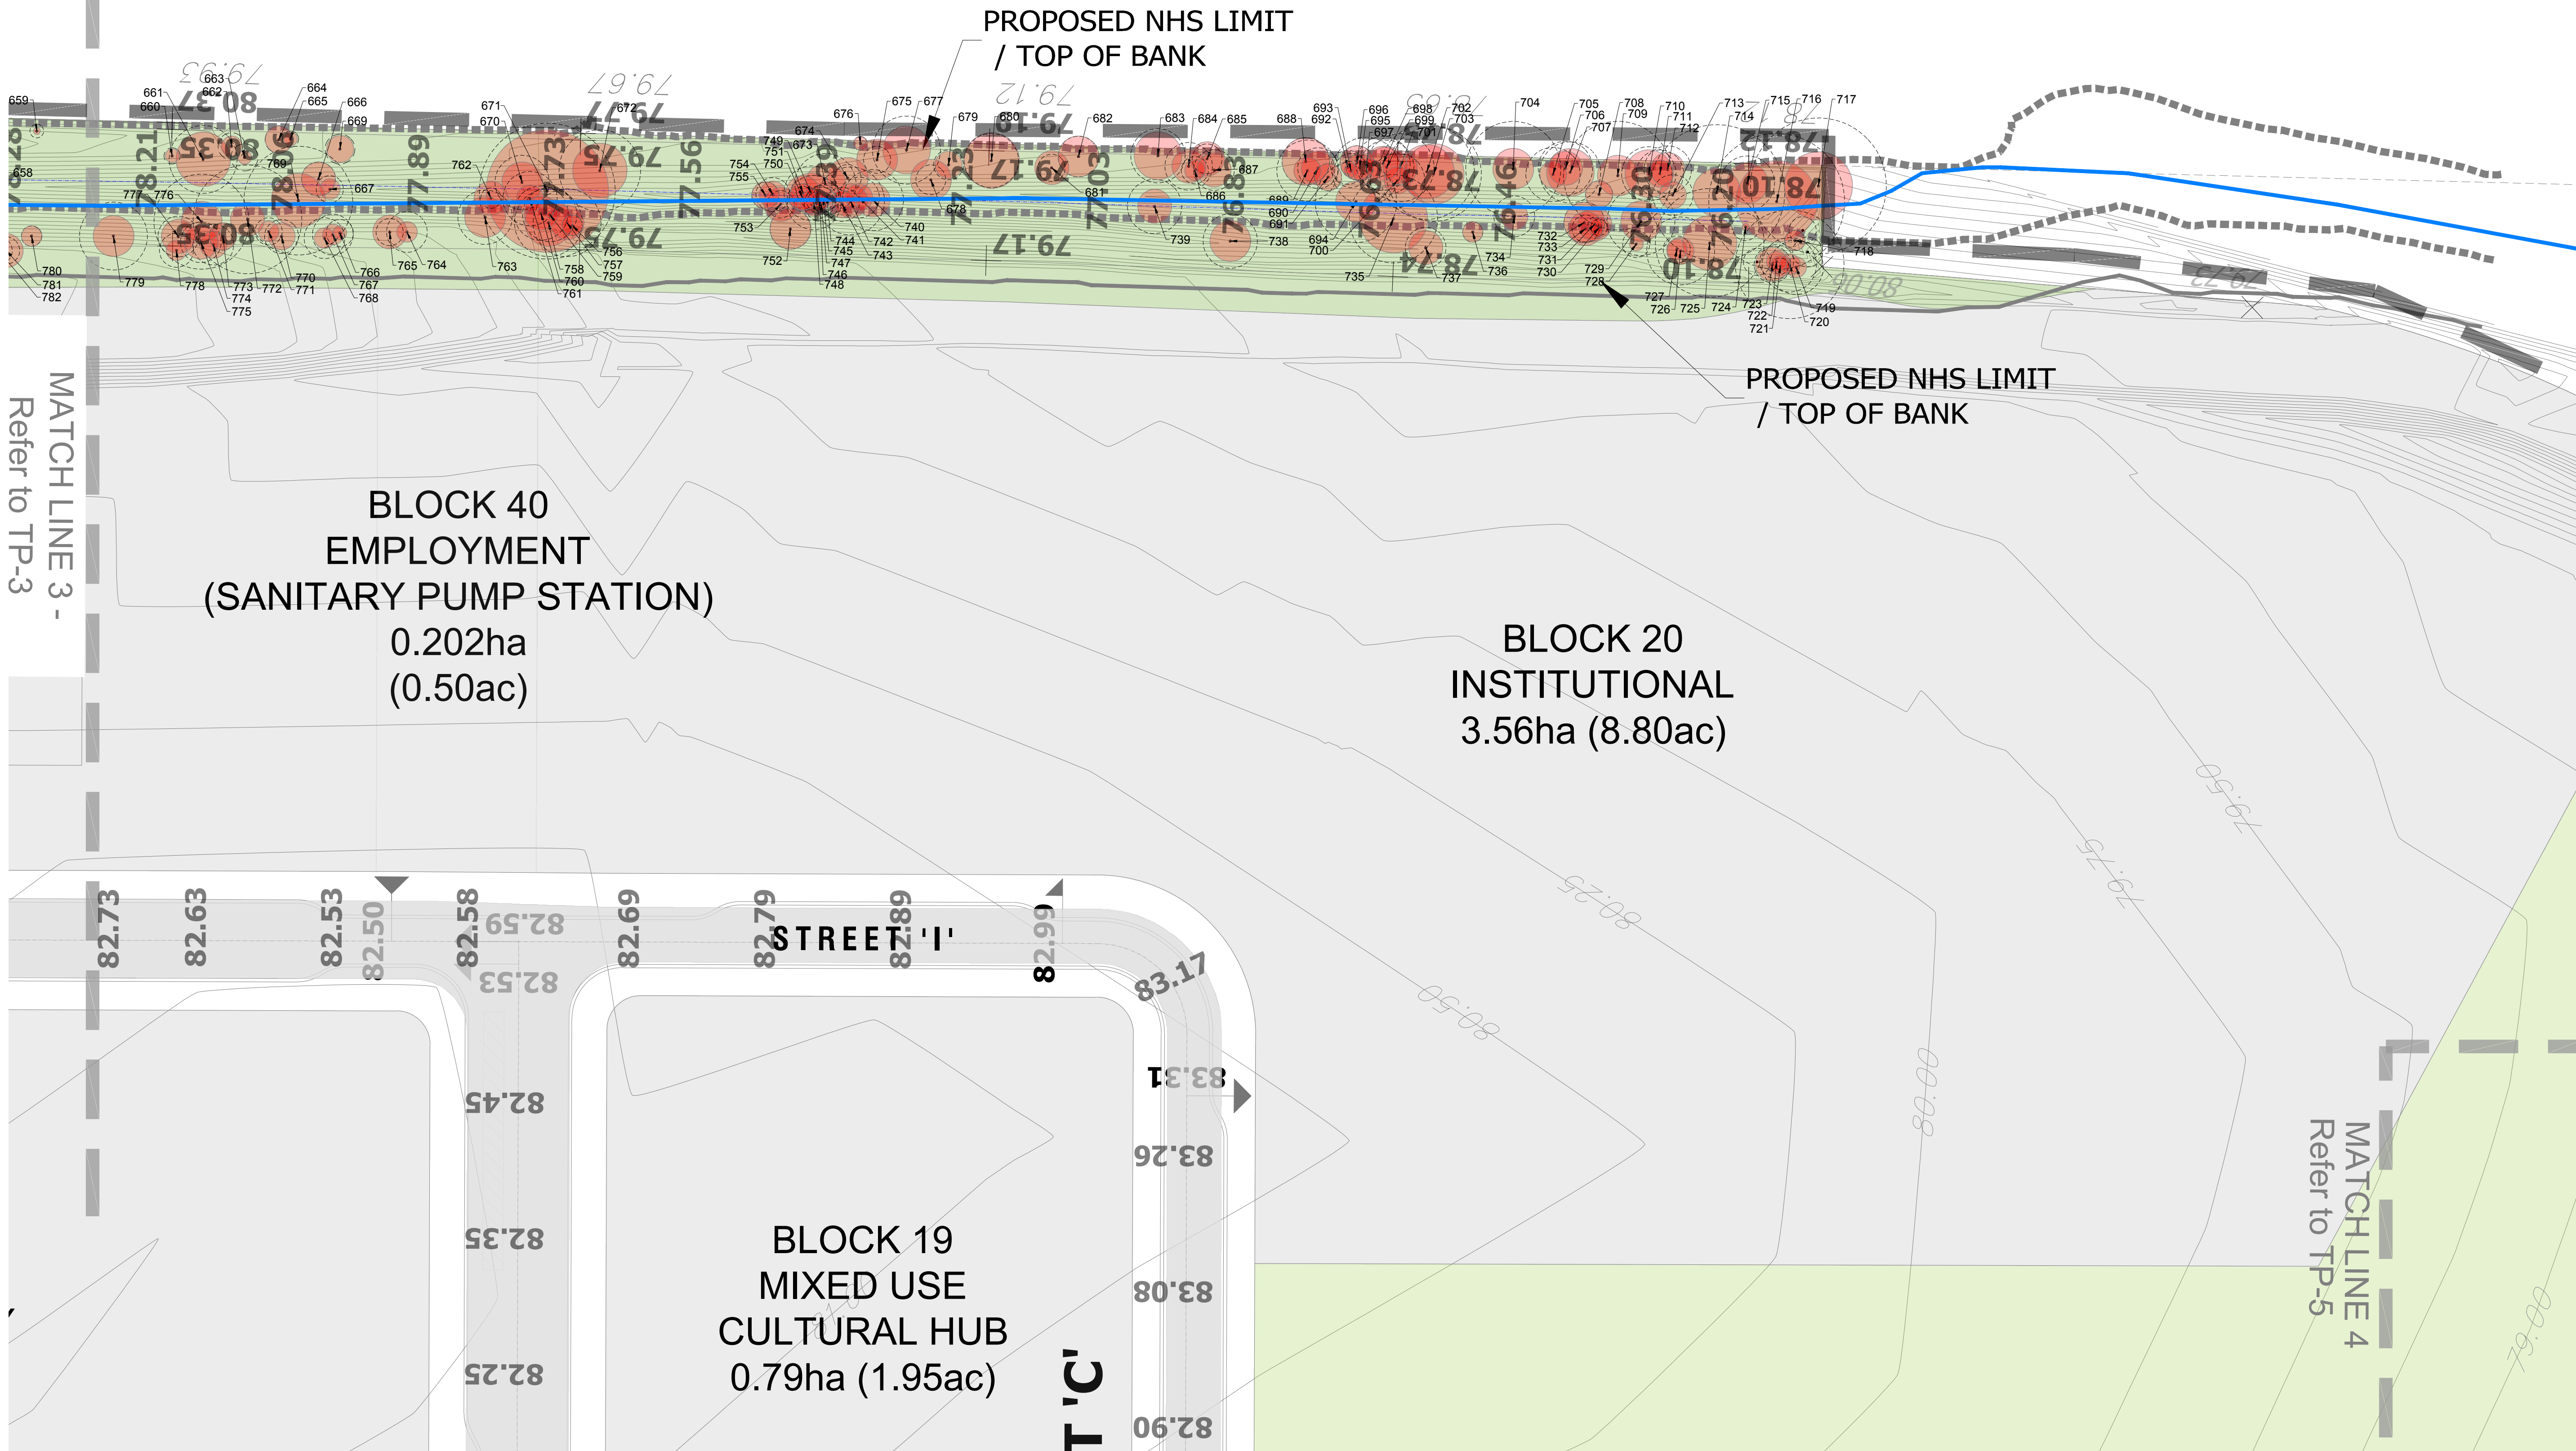


KEYMAP

LEGEND

- 1678 Tree tag
- Tree Crown
- Minimum Tree Protection Zone
- Tree Location
- Tree to be Preserved
(Pending Review of Final
Grading/Service Plans)
- Tree to be Removed
(In Direct Conflict with
Development)
- Proposed Public Open
Space*
- Proposed Greenlands*
- Proposed Development*
- Serson Creek
(Proposed Location)
- Serson Creek
(Existing Location)
- Property Boundary
- Proposed Elevations
Existing Elevations

*As shown on Lakeview Community Preliminary Grading Plan (UrbanTech Consulting & The Municipal Infrastructure Group, Aug 2018), and Draft Plan of Subdivision, Lakeview Community Partners Limited (Glen Schnarr & Associates Inc, Feb 21, 2019)
Notes: Scale shown is for an 8' x 24' page.
For illustrative purposes. Do not scale

Nº	REVISIONS	DATE:	BY:
6			
5			
4			
3			
2	Revised to incorporate updated grading plan	2019/02/25	KU
1	Issued	2018/12/21	KU

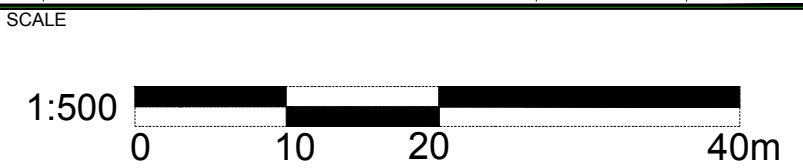


CLIENT
LAKEVIEW COMMUNITY
PARTNERS LIMITED

PROJECT
LAKEVIEW
VILLAGE

SHEET TITLE
TREE INVENTORY AND
PRESERVATION PLAN

DESIGN BY:	NC	PROJECT Nº:	217424.1
DRAWN BY:	NC	FIGURE Nº:	
CHECKED BY:	NC		
DATE:	26 February 2019		

TP-4

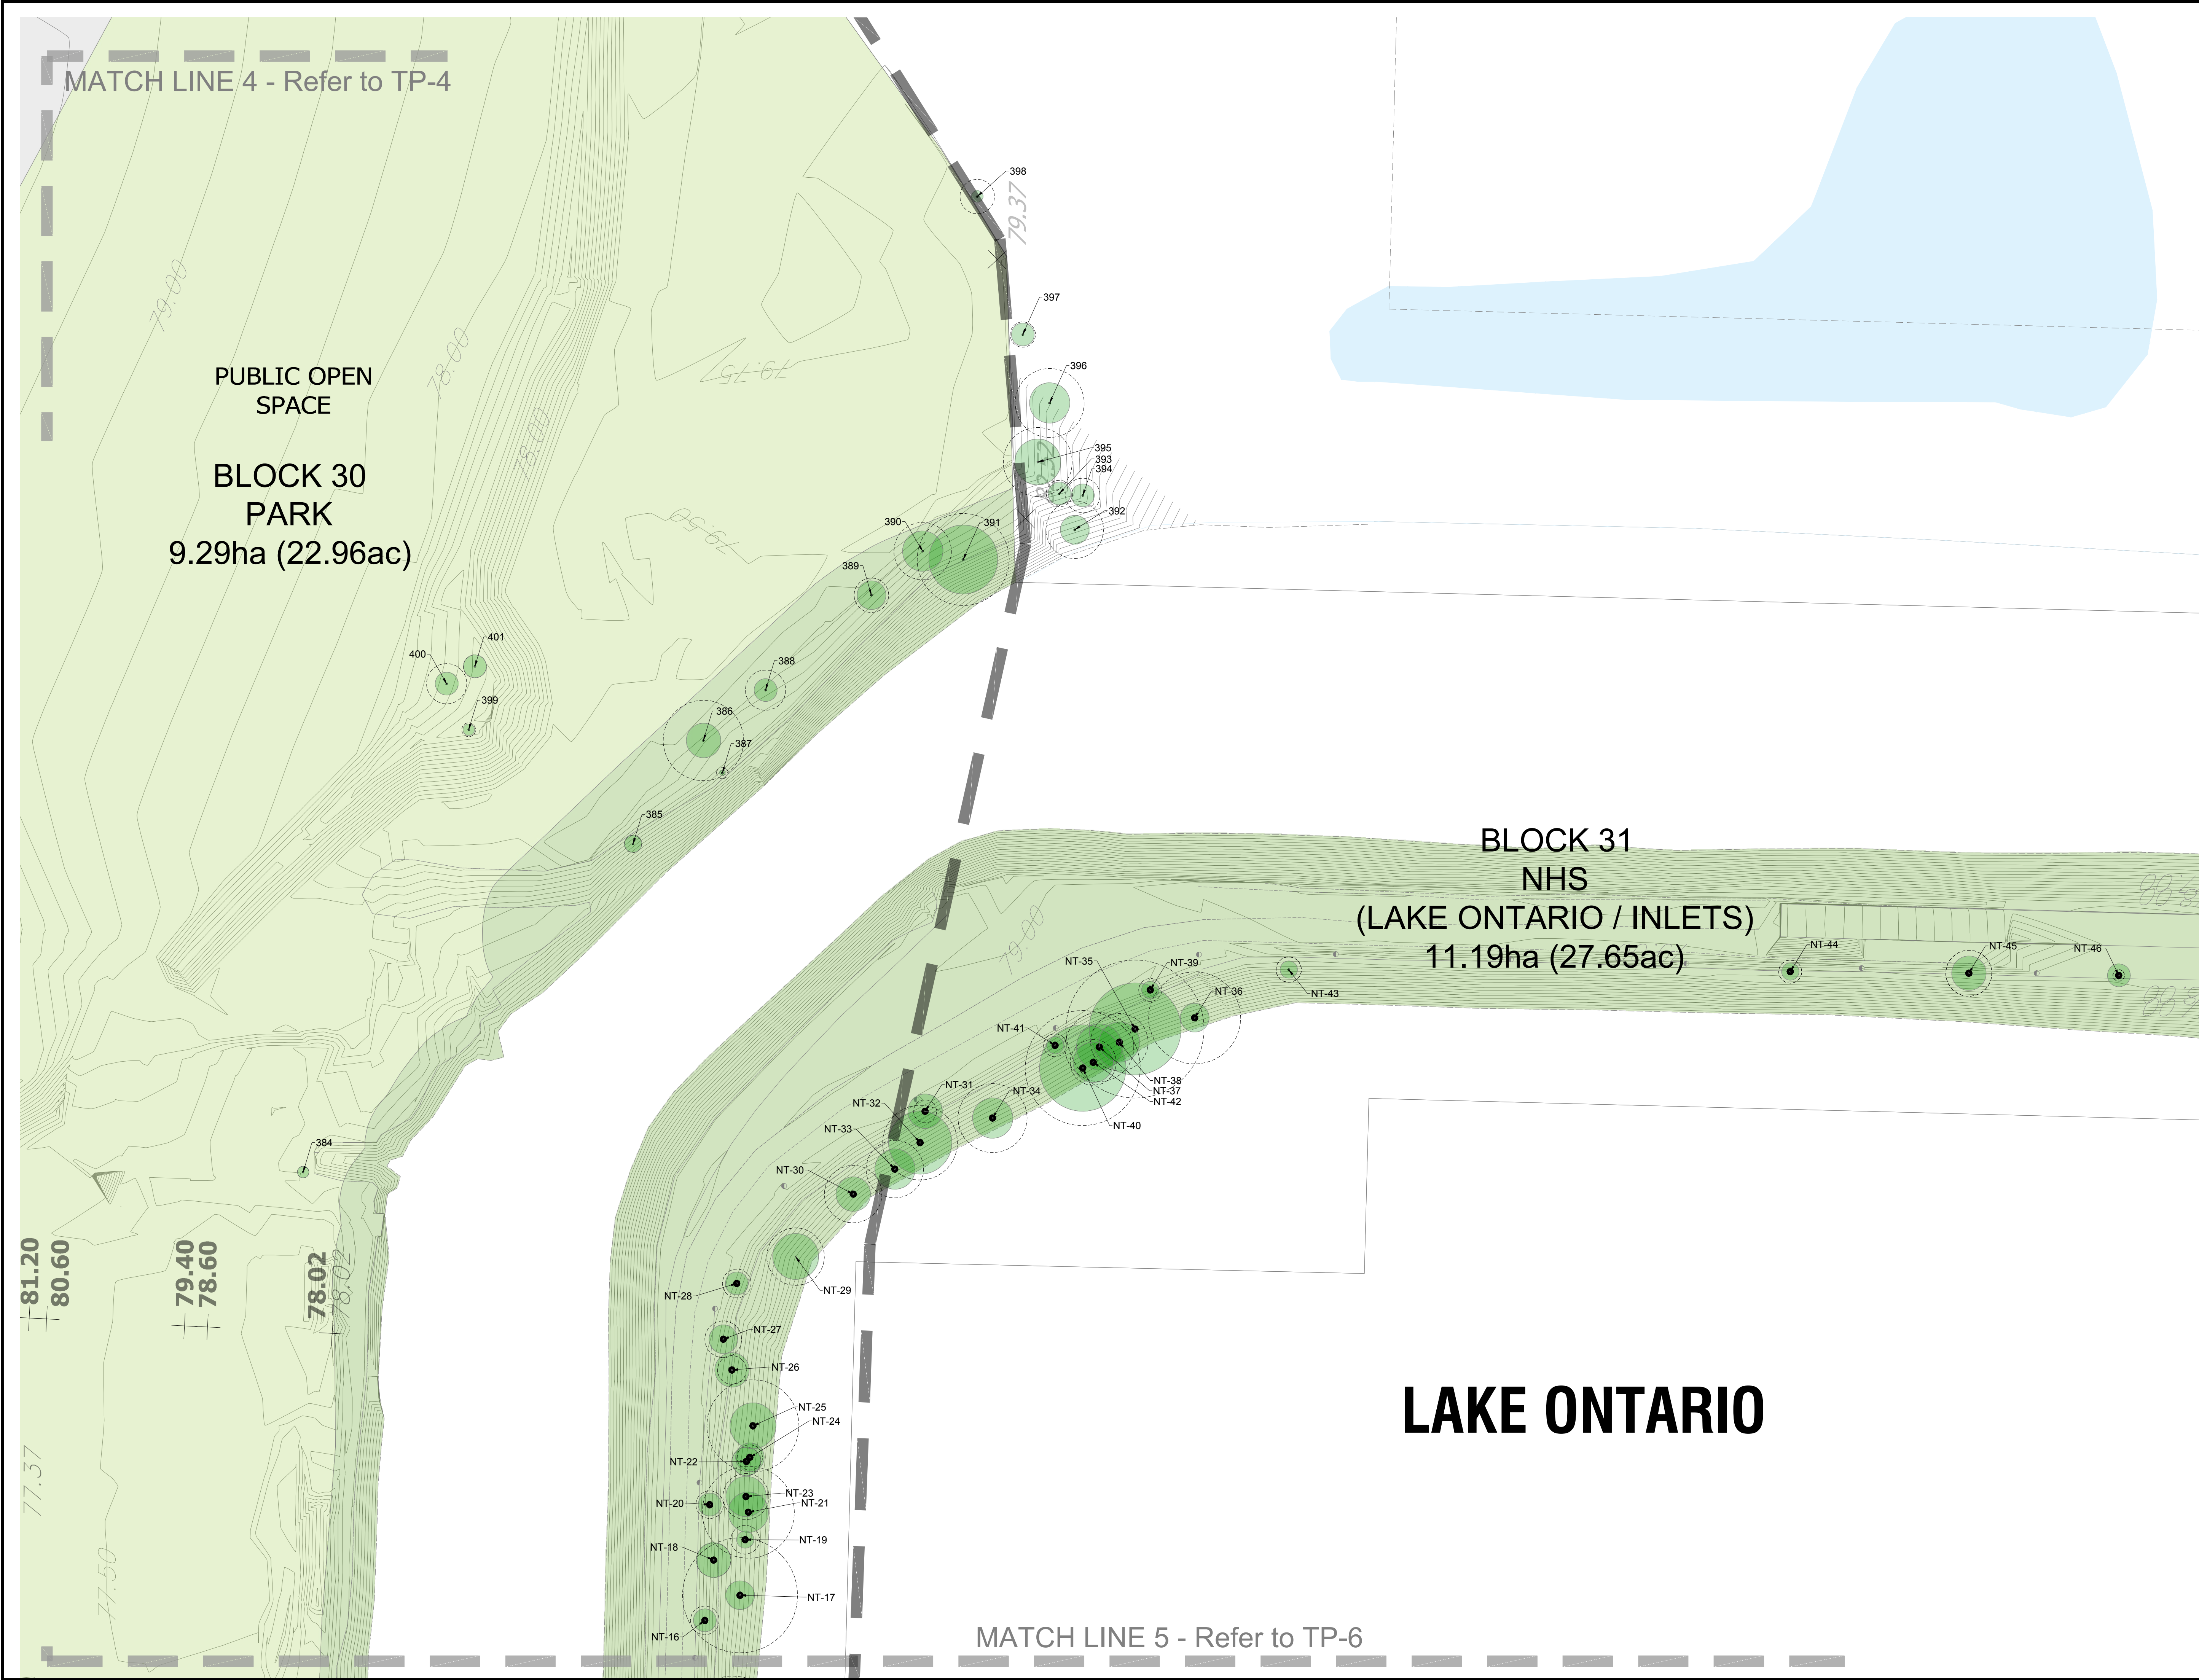

KEYMAP

LEGEND

- 1678 Tree tag
- Tree Crown
- Minimum Tree Protection Zone
- Tree Location
- Tree to be Preserved (Pending Review of Final Grading/Service Plans)
- Tree to be Removed (In Direct Conflict with Development)
- Proposed Public Open Space*
- Proposed Greenlands*
- Proposed Development*
- Serson Creek (Proposed Location)
- Serson Creek (Existing Location)
- Property Boundary
- Proposed Elevations
- Existing Elevations

*As shown on Lakeview Community Preliminary Grading Plan (UrbanTech Consulting & The Municipal Infrastructure Group, Aug 2018), and Draft Plan of Subdivision, Lakeview Community Partners Limited (Glen Schnarr & Associates Inc, Feb 21, 2019)
Notes: Scale shown is for an 86" x 24" page.
For illustrative purposes. Do not scale.

Nº	REVISIONS	DATE:	BY:
6			
5			
4			
3			
2	Revised to incorporate updated grading plan	2019/02/25	KU
1	Issued	2018/12/21	KU

SCALE

1:500

0 10 20 40m

NORTH ARROW

SEAL

BEACON
ENVIRONMENTAL

GUELPH OFFICE
373 WOOLWICH ST.
GUELPH, ON N1H 3W4

T) 519.826.0419
519.826.9306
www.beaconenviro.com

CLIENT

LAKEVIEW COMMUNITY PARTNERS LIMITED



PROJECT

LAKEVIEW VILLAGE

SHEET TITLE

TREE INVENTORY AND PRESERVATION PLAN

DESIGN BY:	---	PROJECT Nº:	217424.1
DRAWN BY:	NC	FIGURE Nº:	TP-5
CHECKED BY:	NC		
DATE:	26 February 2019		

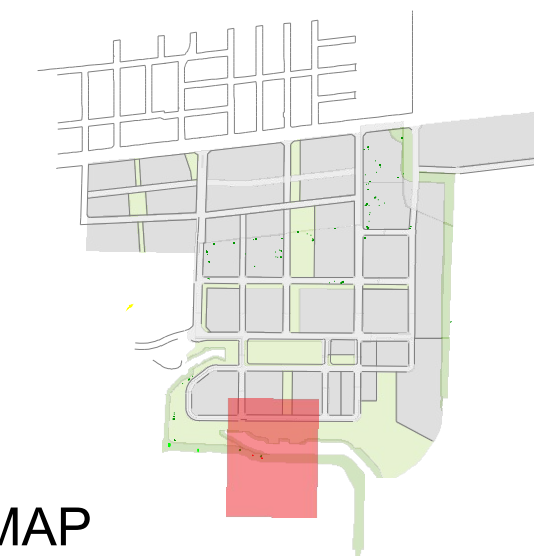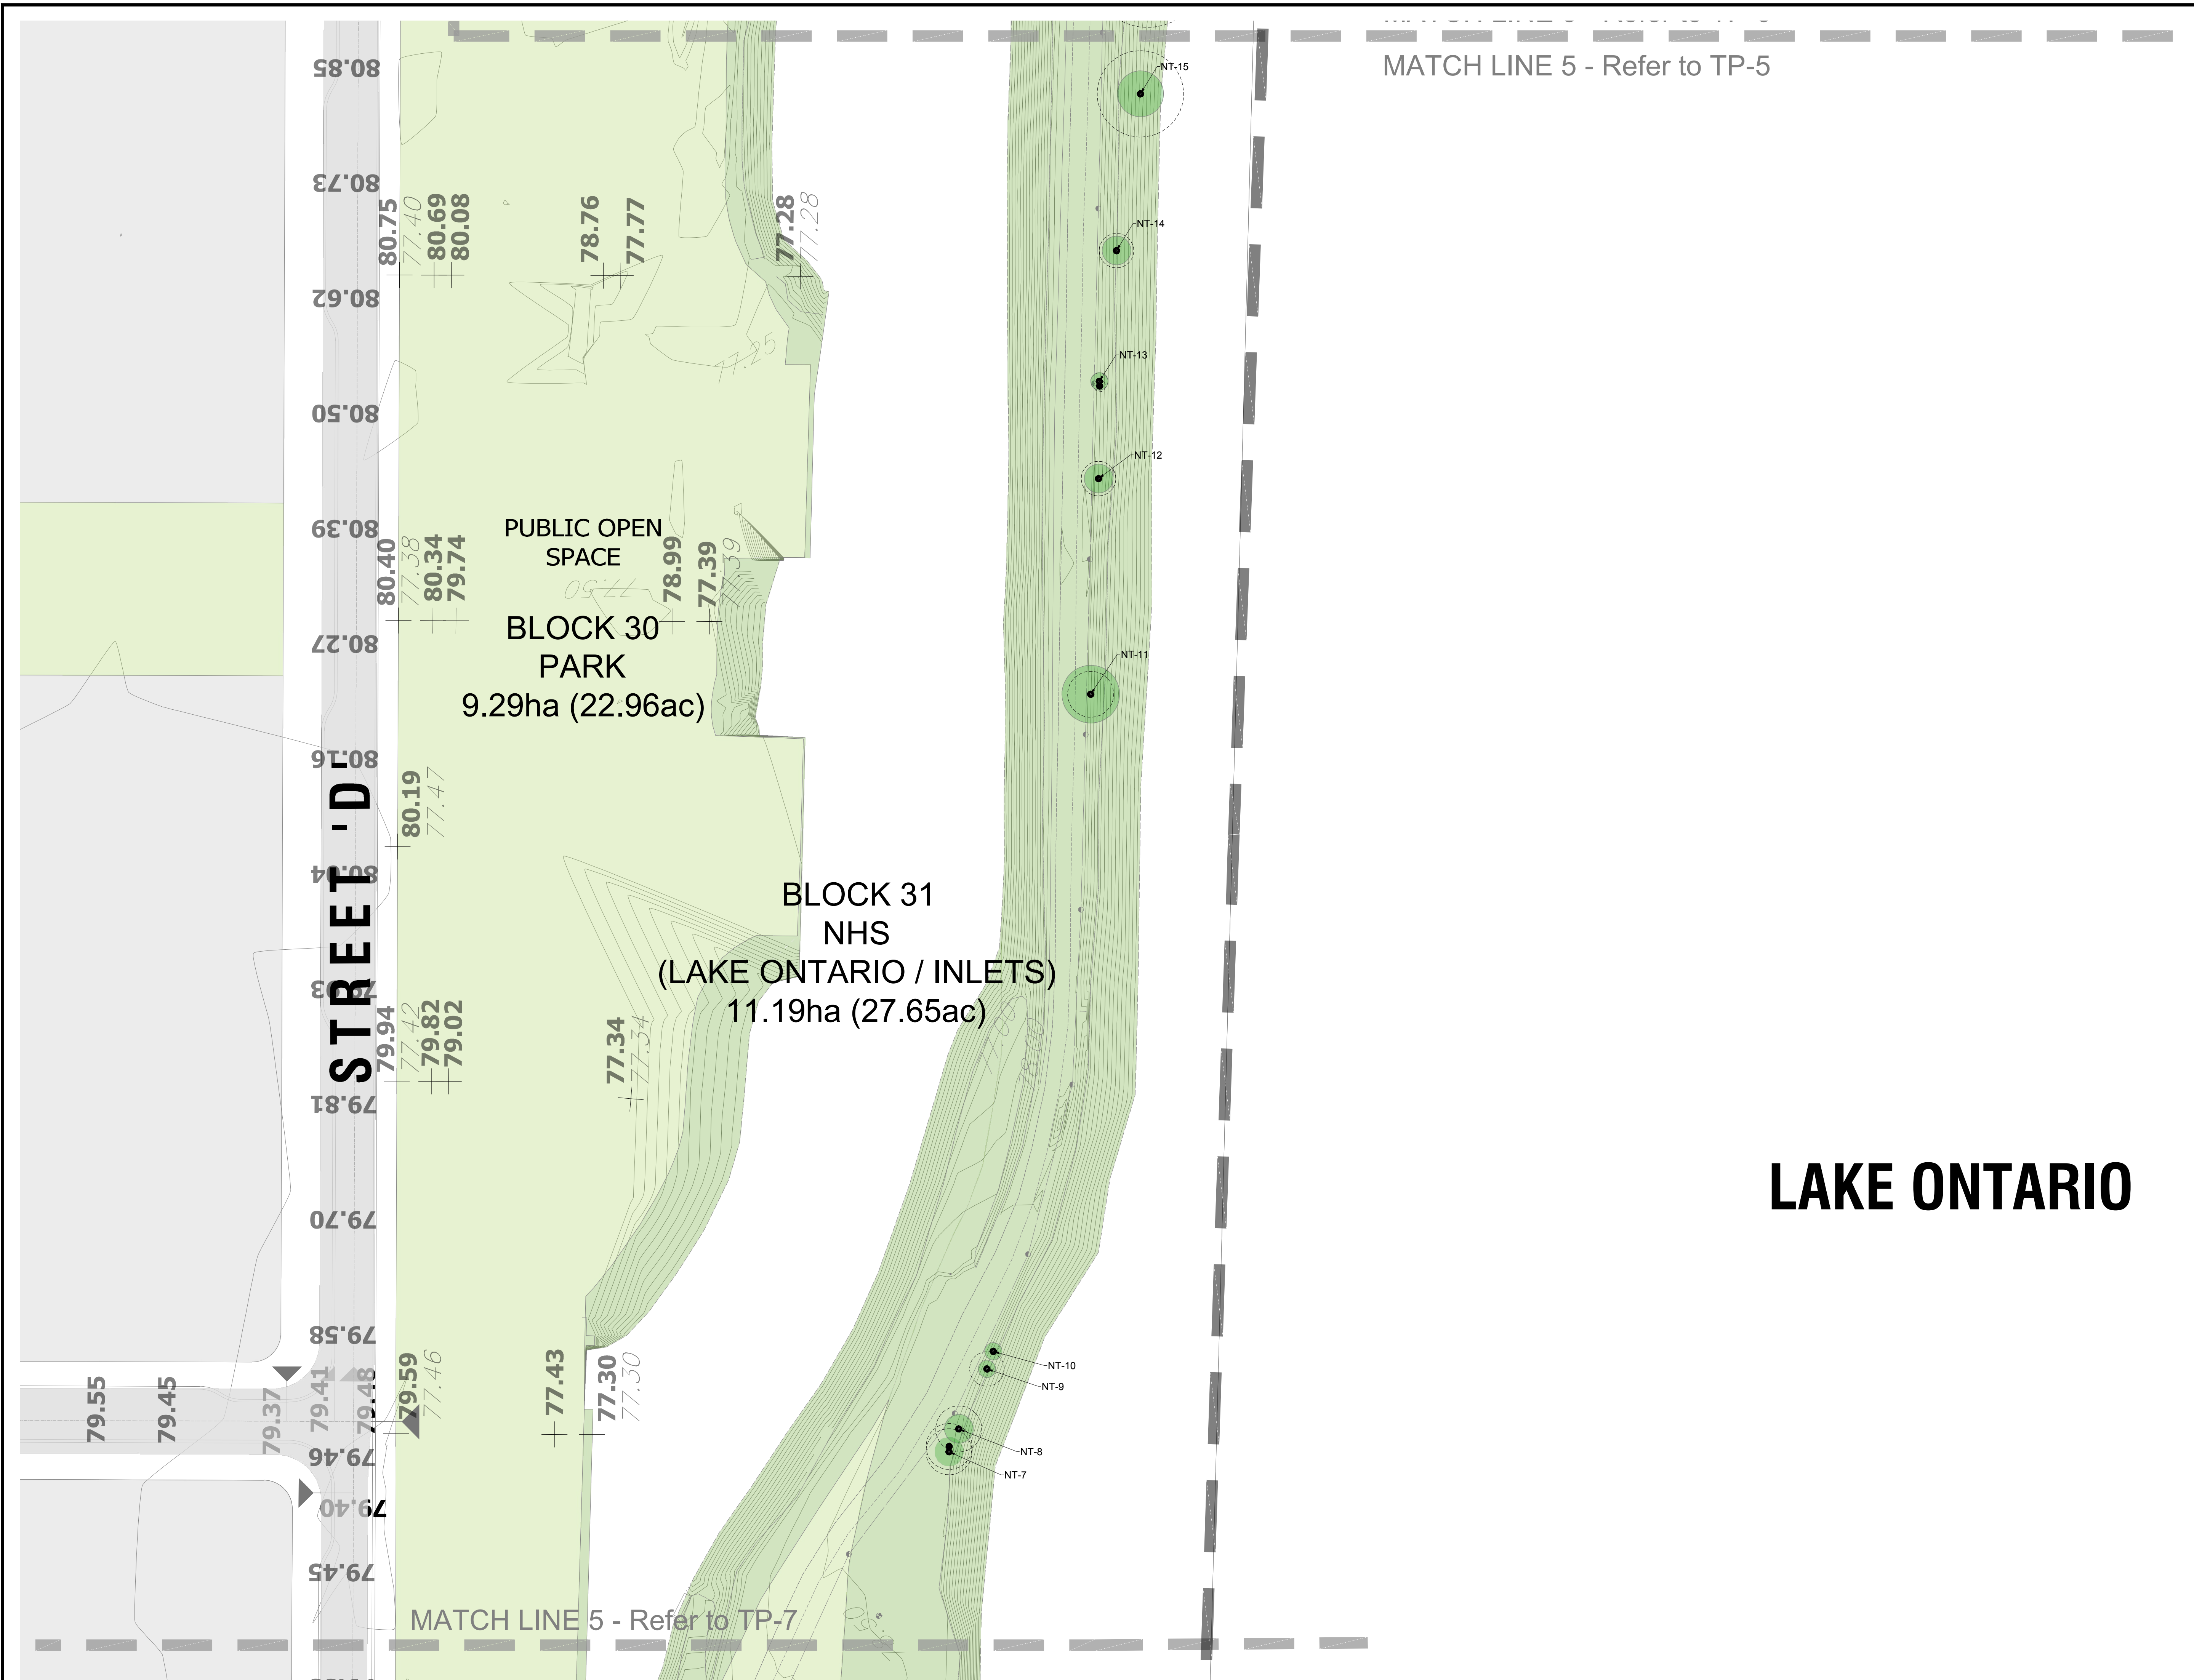


LEGEND

-
- 1678 Tree tag
- Tree Crown
- Minimum Tree Protection Zone
- Tree Location
- Tree to be Preserved
(Pending Review of Final
Grading/Service Plans)
- Tree to be Removed
(In Direct Conflict with
Development)
- Proposed Public Open
Space*
- Proposed Greenlands*
- Proposed Development*
- Serson Creek
(Proposed Location)
- Serson Creek
(Existing Location)
- Property Boundary
- Proposed Elevations
Existing Elevations

*As shown on Lake View Community Preliminary Grading Plan (Urbantech Consulting & The Municipal Infrastructure Group, Aug 2018), and Draft Plan of Subdivision, Lakeview Community Partners Limited (Glen Schnarr & Associates Inc, Feb 21, 2019)
Notes: Scale shown is for an 36" x 24" page.
For illustrative purposes. Do not scale

Nº	REVISIONS	DATE:	BY:
6			
5			
4			
3			
2	Revised to incorporate updated grading plan	2019/02/25	KU
1	Issued	2018/12/21	KU

SCALE

 

GUELPH, ON N1H 3W4 www.beaconenviro.com

CLIENT

LAKEVIEW COMMUNITY
PARTNERS LIMITED

PROJECT

LAKEVIEW
VILLAGE

SHEET TITLE


TREE INVENTORY AND PRESERVATION PLAN

DESIGN BY:	PROJECT N°:
	217424.1

DRAWN BY:	NC	FIGURE N°:
-----------	----	------------

CHECKED BY: NC

DATE: 26 February 2019

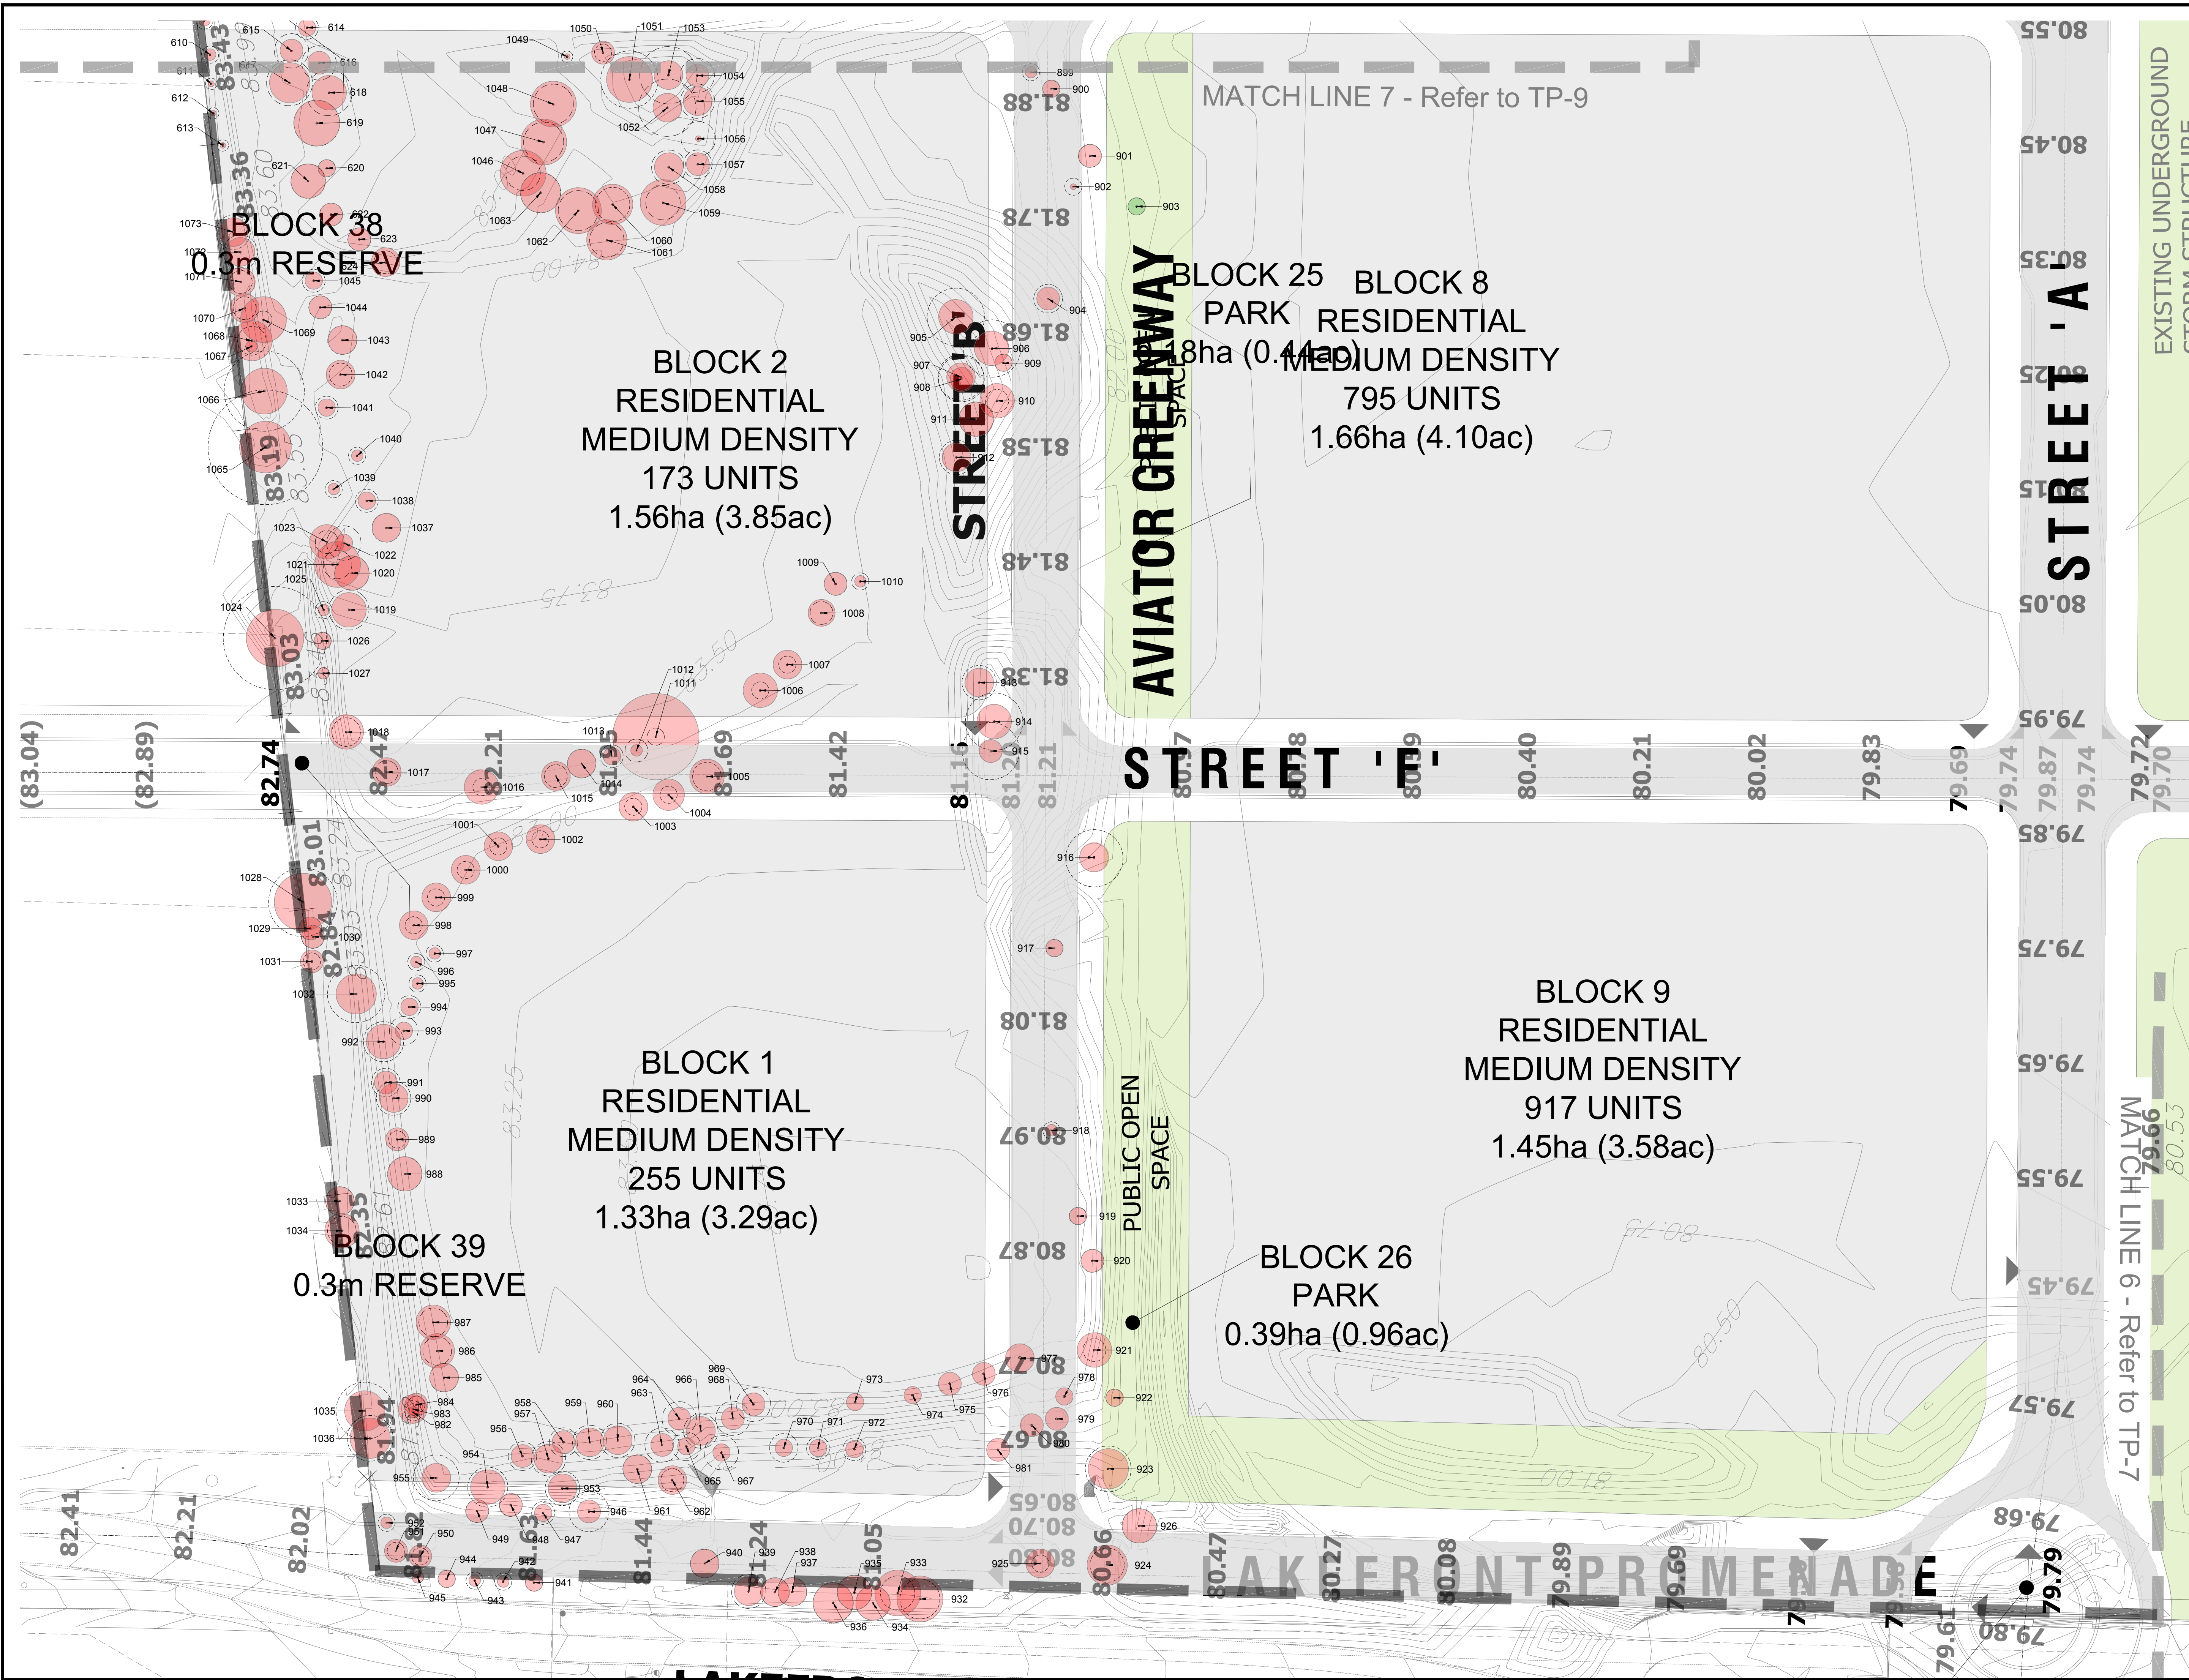

KEYMAP

LEGEND

- 1678 Tree tag
- Tree Crown
- Minimum Tree Protection Zone
- Tree Location
- Tree to be Preserved (Pending Review of Final Grading/Service Plans)
- Tree to be Removed (In Direct Conflict with Development)
- Proposed Public Open Space*
- Proposed Greenlands*
- Proposed Development*
- Serson Creek (Proposed Location)
- Serson Creek (Existing Location)
- Property Boundary
- Proposed Elevations
- Existing Elevations

*As shown on Lake View Community Preliminary Grading Plan (UrbanTech Consulting & The Municipal Infrastructure Group, Aug 2018), and Draft Plan of Subdivision, Lakeview Community Partners Limited (Glen Schnarr & Associates Inc. Feb 21, 2019)
Notes: Scale shown is for an 86" x 24" page.
For illustrative purposes. Do not scale.

Nº	REVISIONS	DATE:	BY:
6			
5			
4			
3			
2	Revised to incorporate updated grading plan	2018/02/25	KU
1	Issued	2018/12/21	KU

SCALE

1:500

0 10 20 40m

NORTH ARROW

NATASHA COLLINS
#ON-21274

BEACON
ENVIRONMENTAL

GUELPH OFFICE
373 WOOLWICH ST.
GUELPH, ON N1H 3W4

T) 519.826.0419
519.826.9306
www.beaconenviro.com

CLIENT

LAKEVIEW COMMUNITY PARTNERS LIMITED

PROJECT

LAKEVIEW VILLAGE

SHEET TITLE

TREE INVENTORY AND PRESERVATION PLAN

DESIGN BY:	---	PROJECT Nº:	217424.1
DRAWN BY:	NC	FIGURE Nº:	TP-8
CHECKED BY:	NC		
DATE:	26 February 2019		

