


1 BASEMENT PARKING PLAN
 A-1.1 SCALE: 1:125

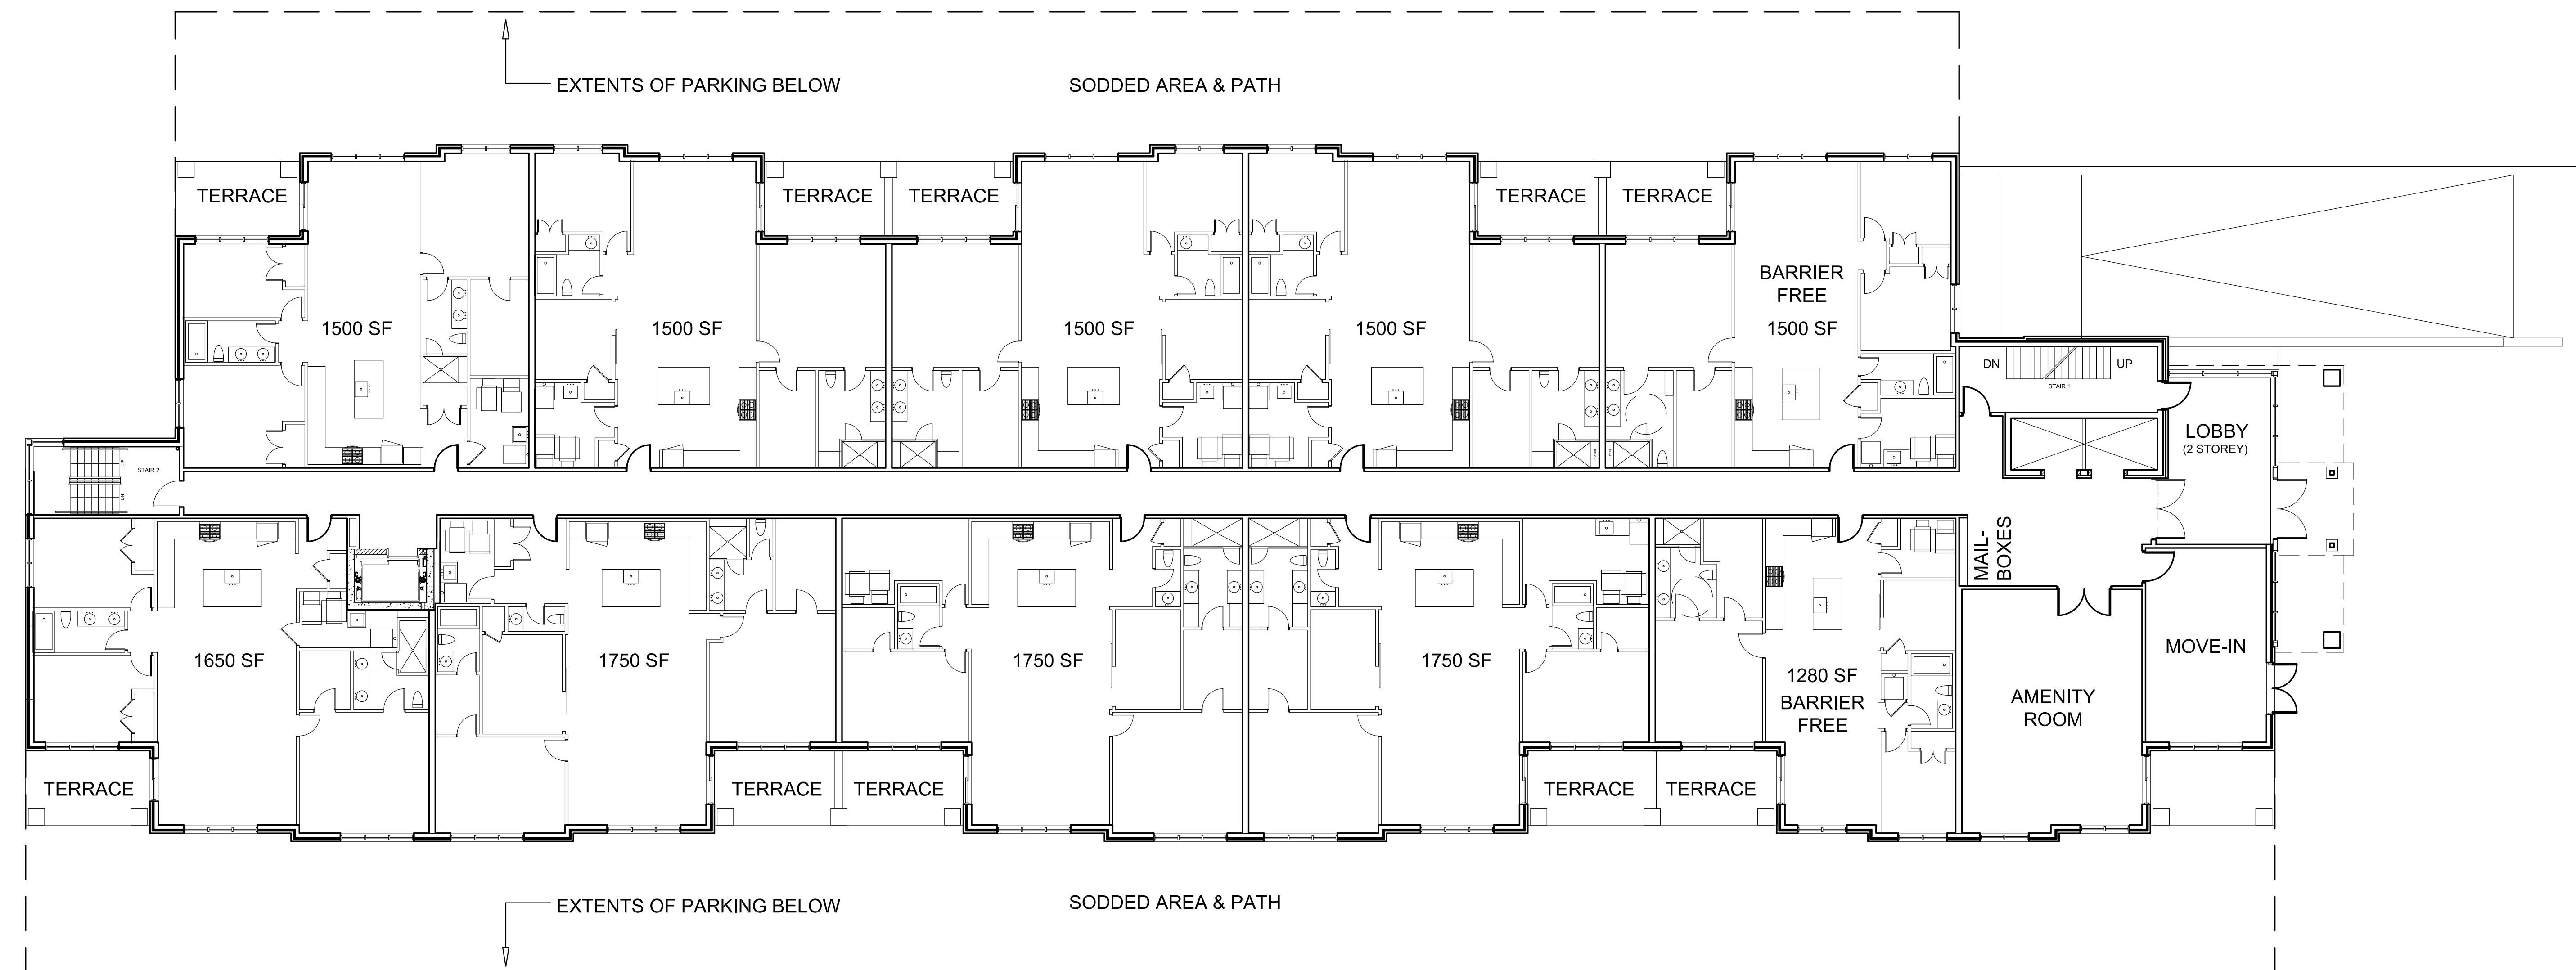

2 1st FLOOR PLAN
 A-1.1 SCALE: 1:125

Revision	Date	Particulars

BLOCK 21 CONDO
 RESIDENTIAL APARTMENT
 NOTICED TRAIL, WESTFIELD, MA

FLOOR PLANS
 SCALE 1:125

SP File No.:
 PROJECT No.: 16-23