




LAKEVIEW BRANCH LIBRARY RENOVATIONS

AERIAL SITE PHOTO

SCALE : N.T.S.

DATE : DECEMBER 2, 2009

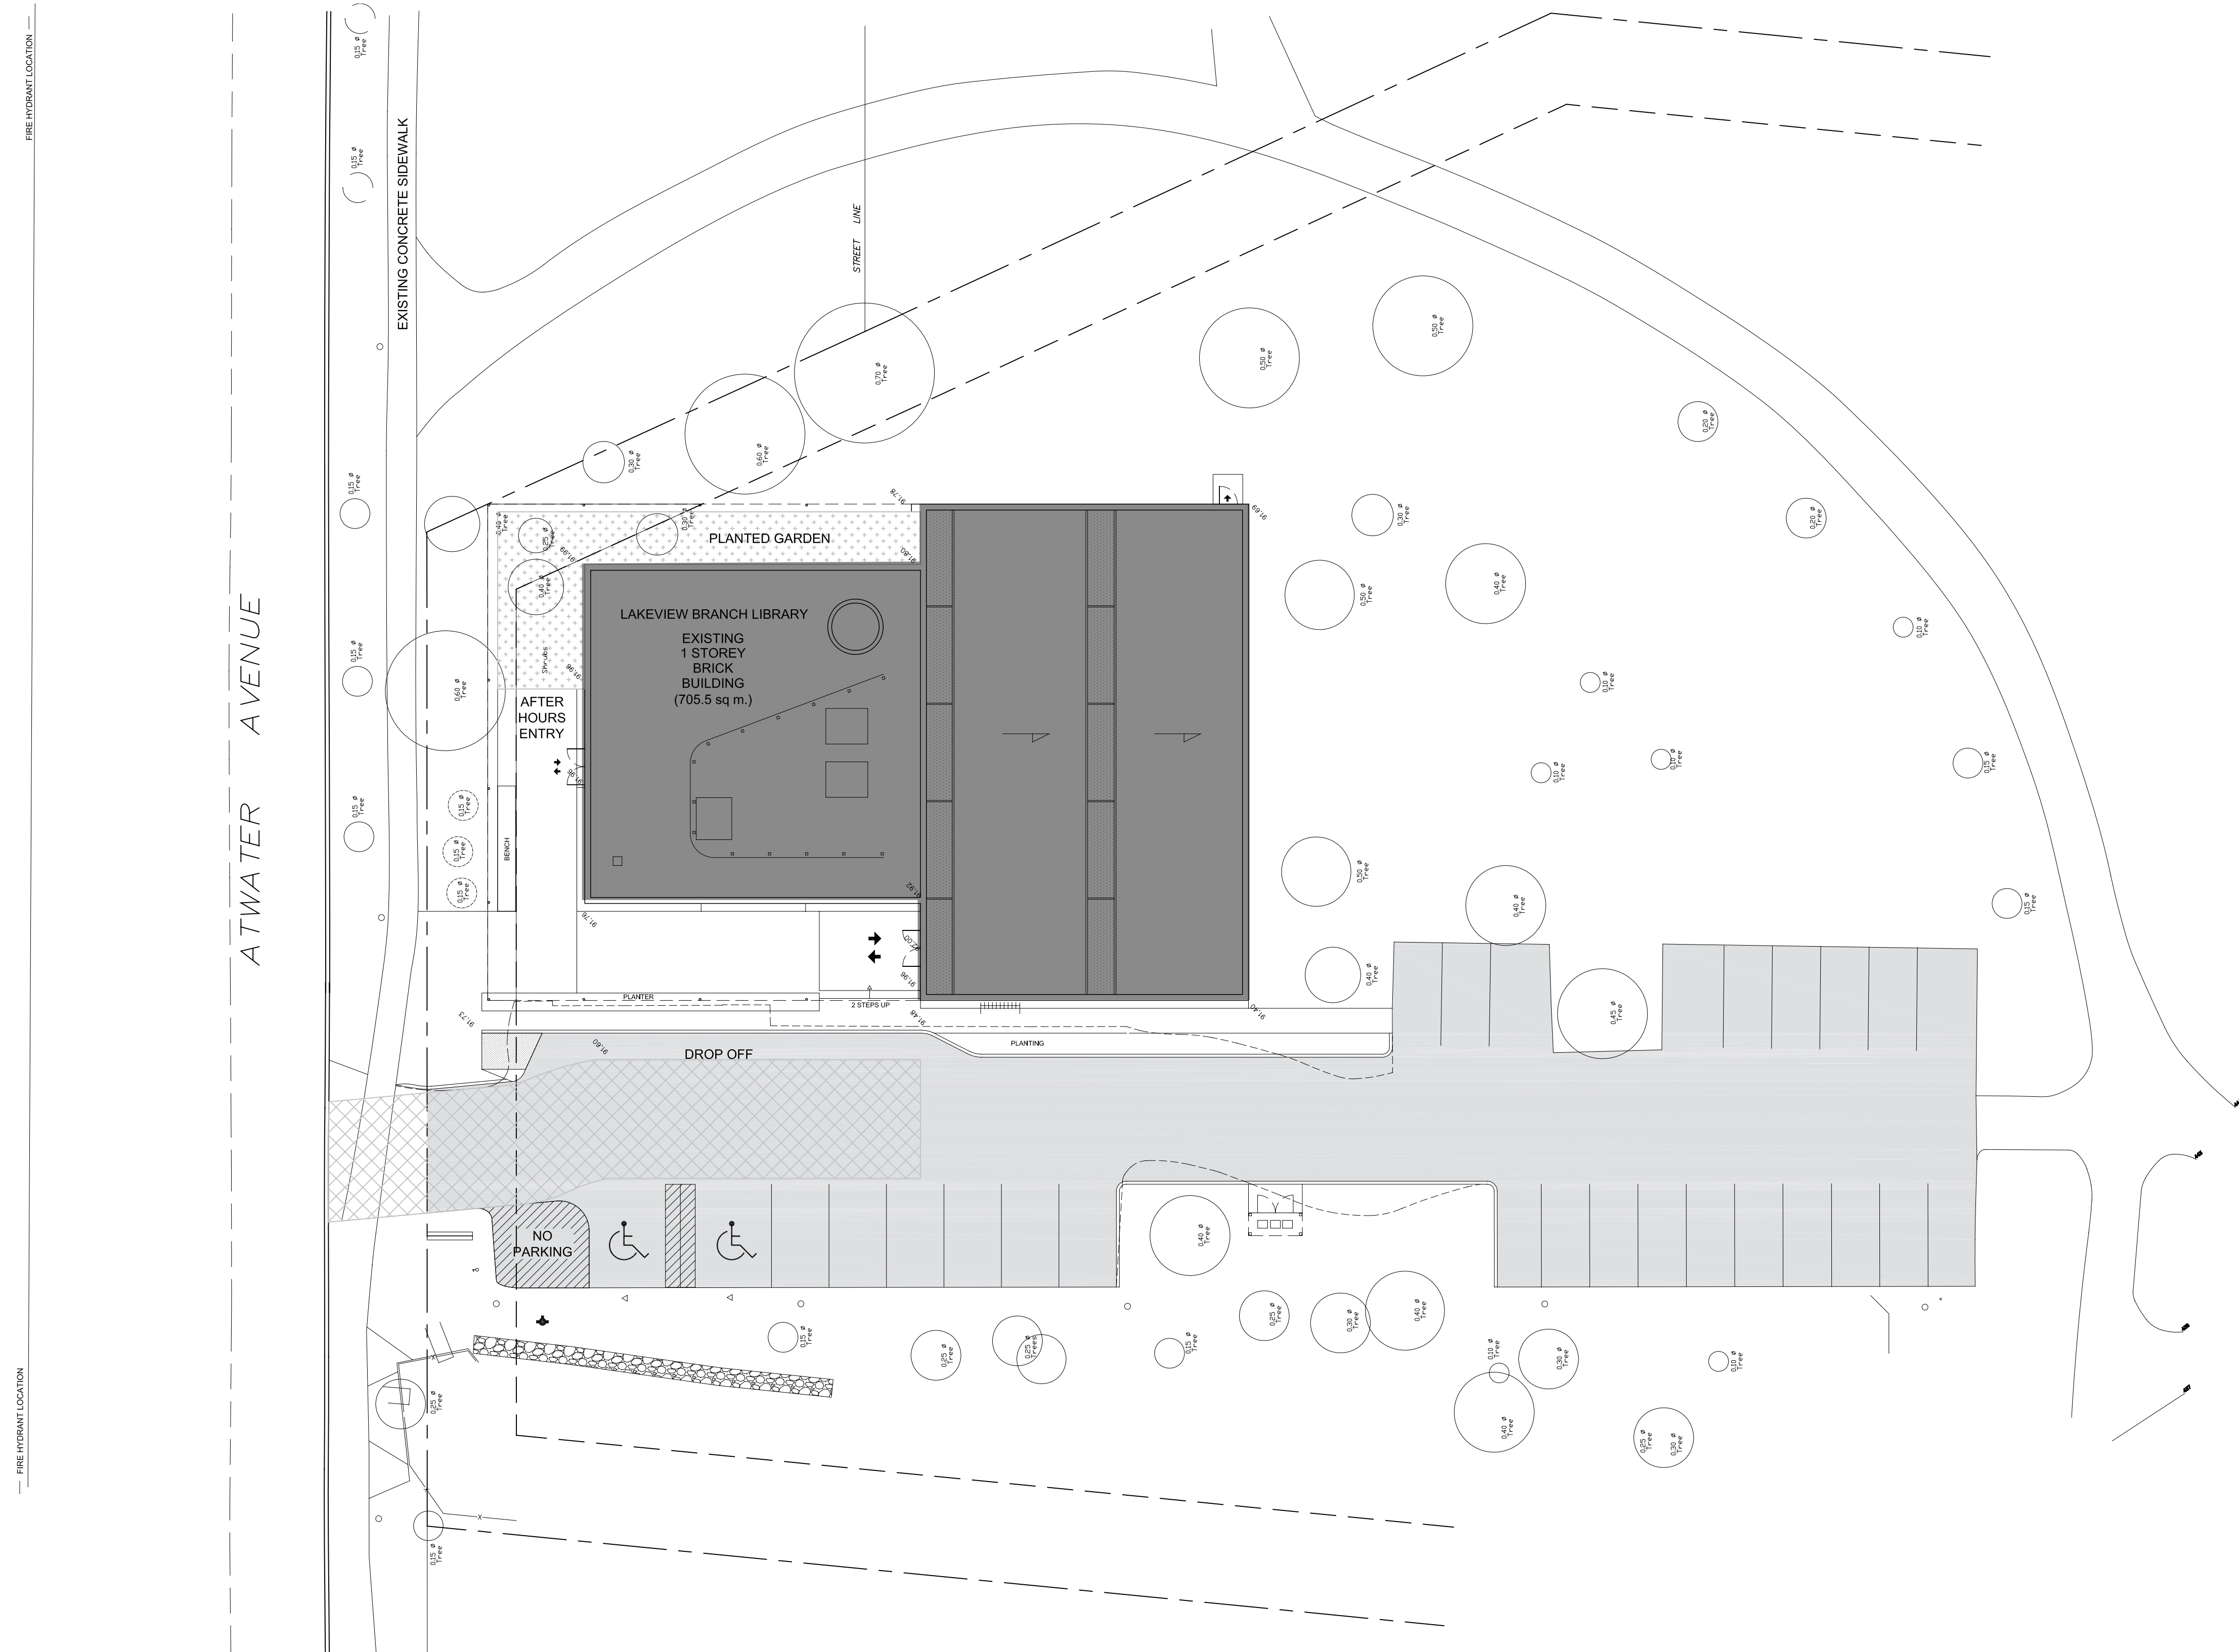


LAKEVIEW BRANCH LIBRARY RENOVATIONS

SITE PLAN

SCALE : NTS

DATE : DECEMBER 2, 2009

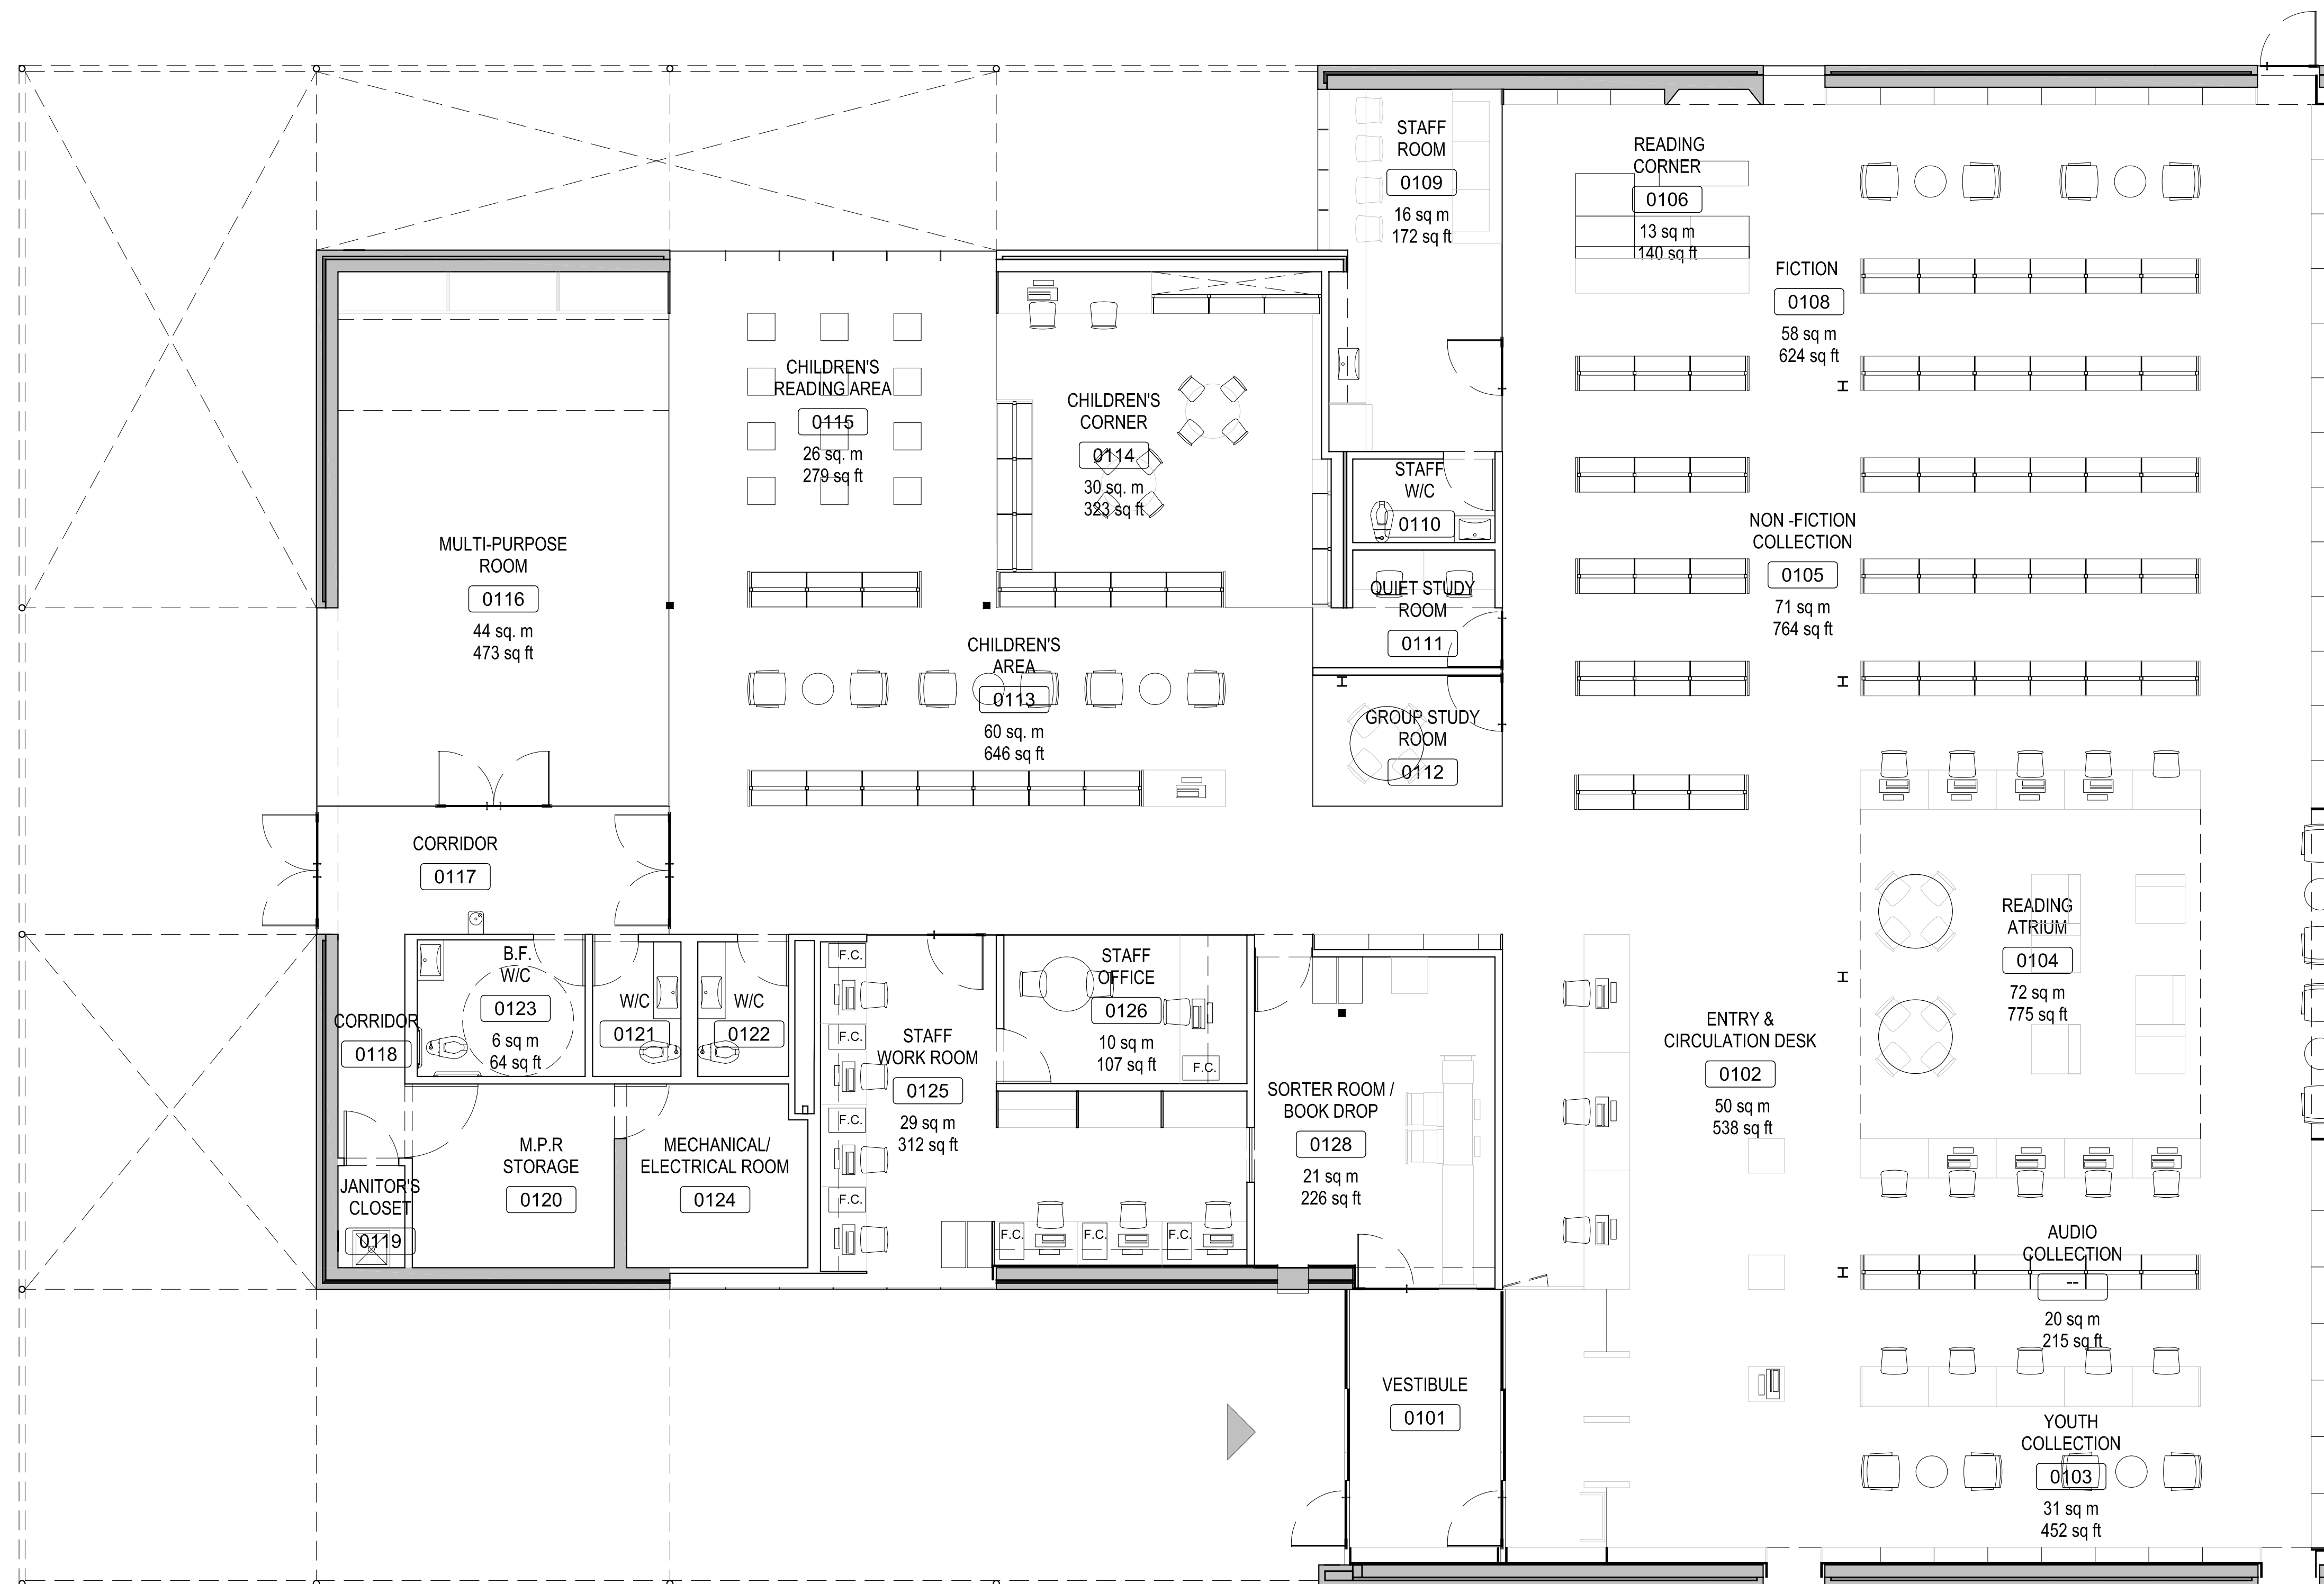

LAKEVIEW BRANCH LIBRARY RENOVATIONS


FLOOR PLAN

SCALE : NTS

DATE : DECEMBER 2, 2009



VIEW OF READING ATRIUM LOOKING WEST

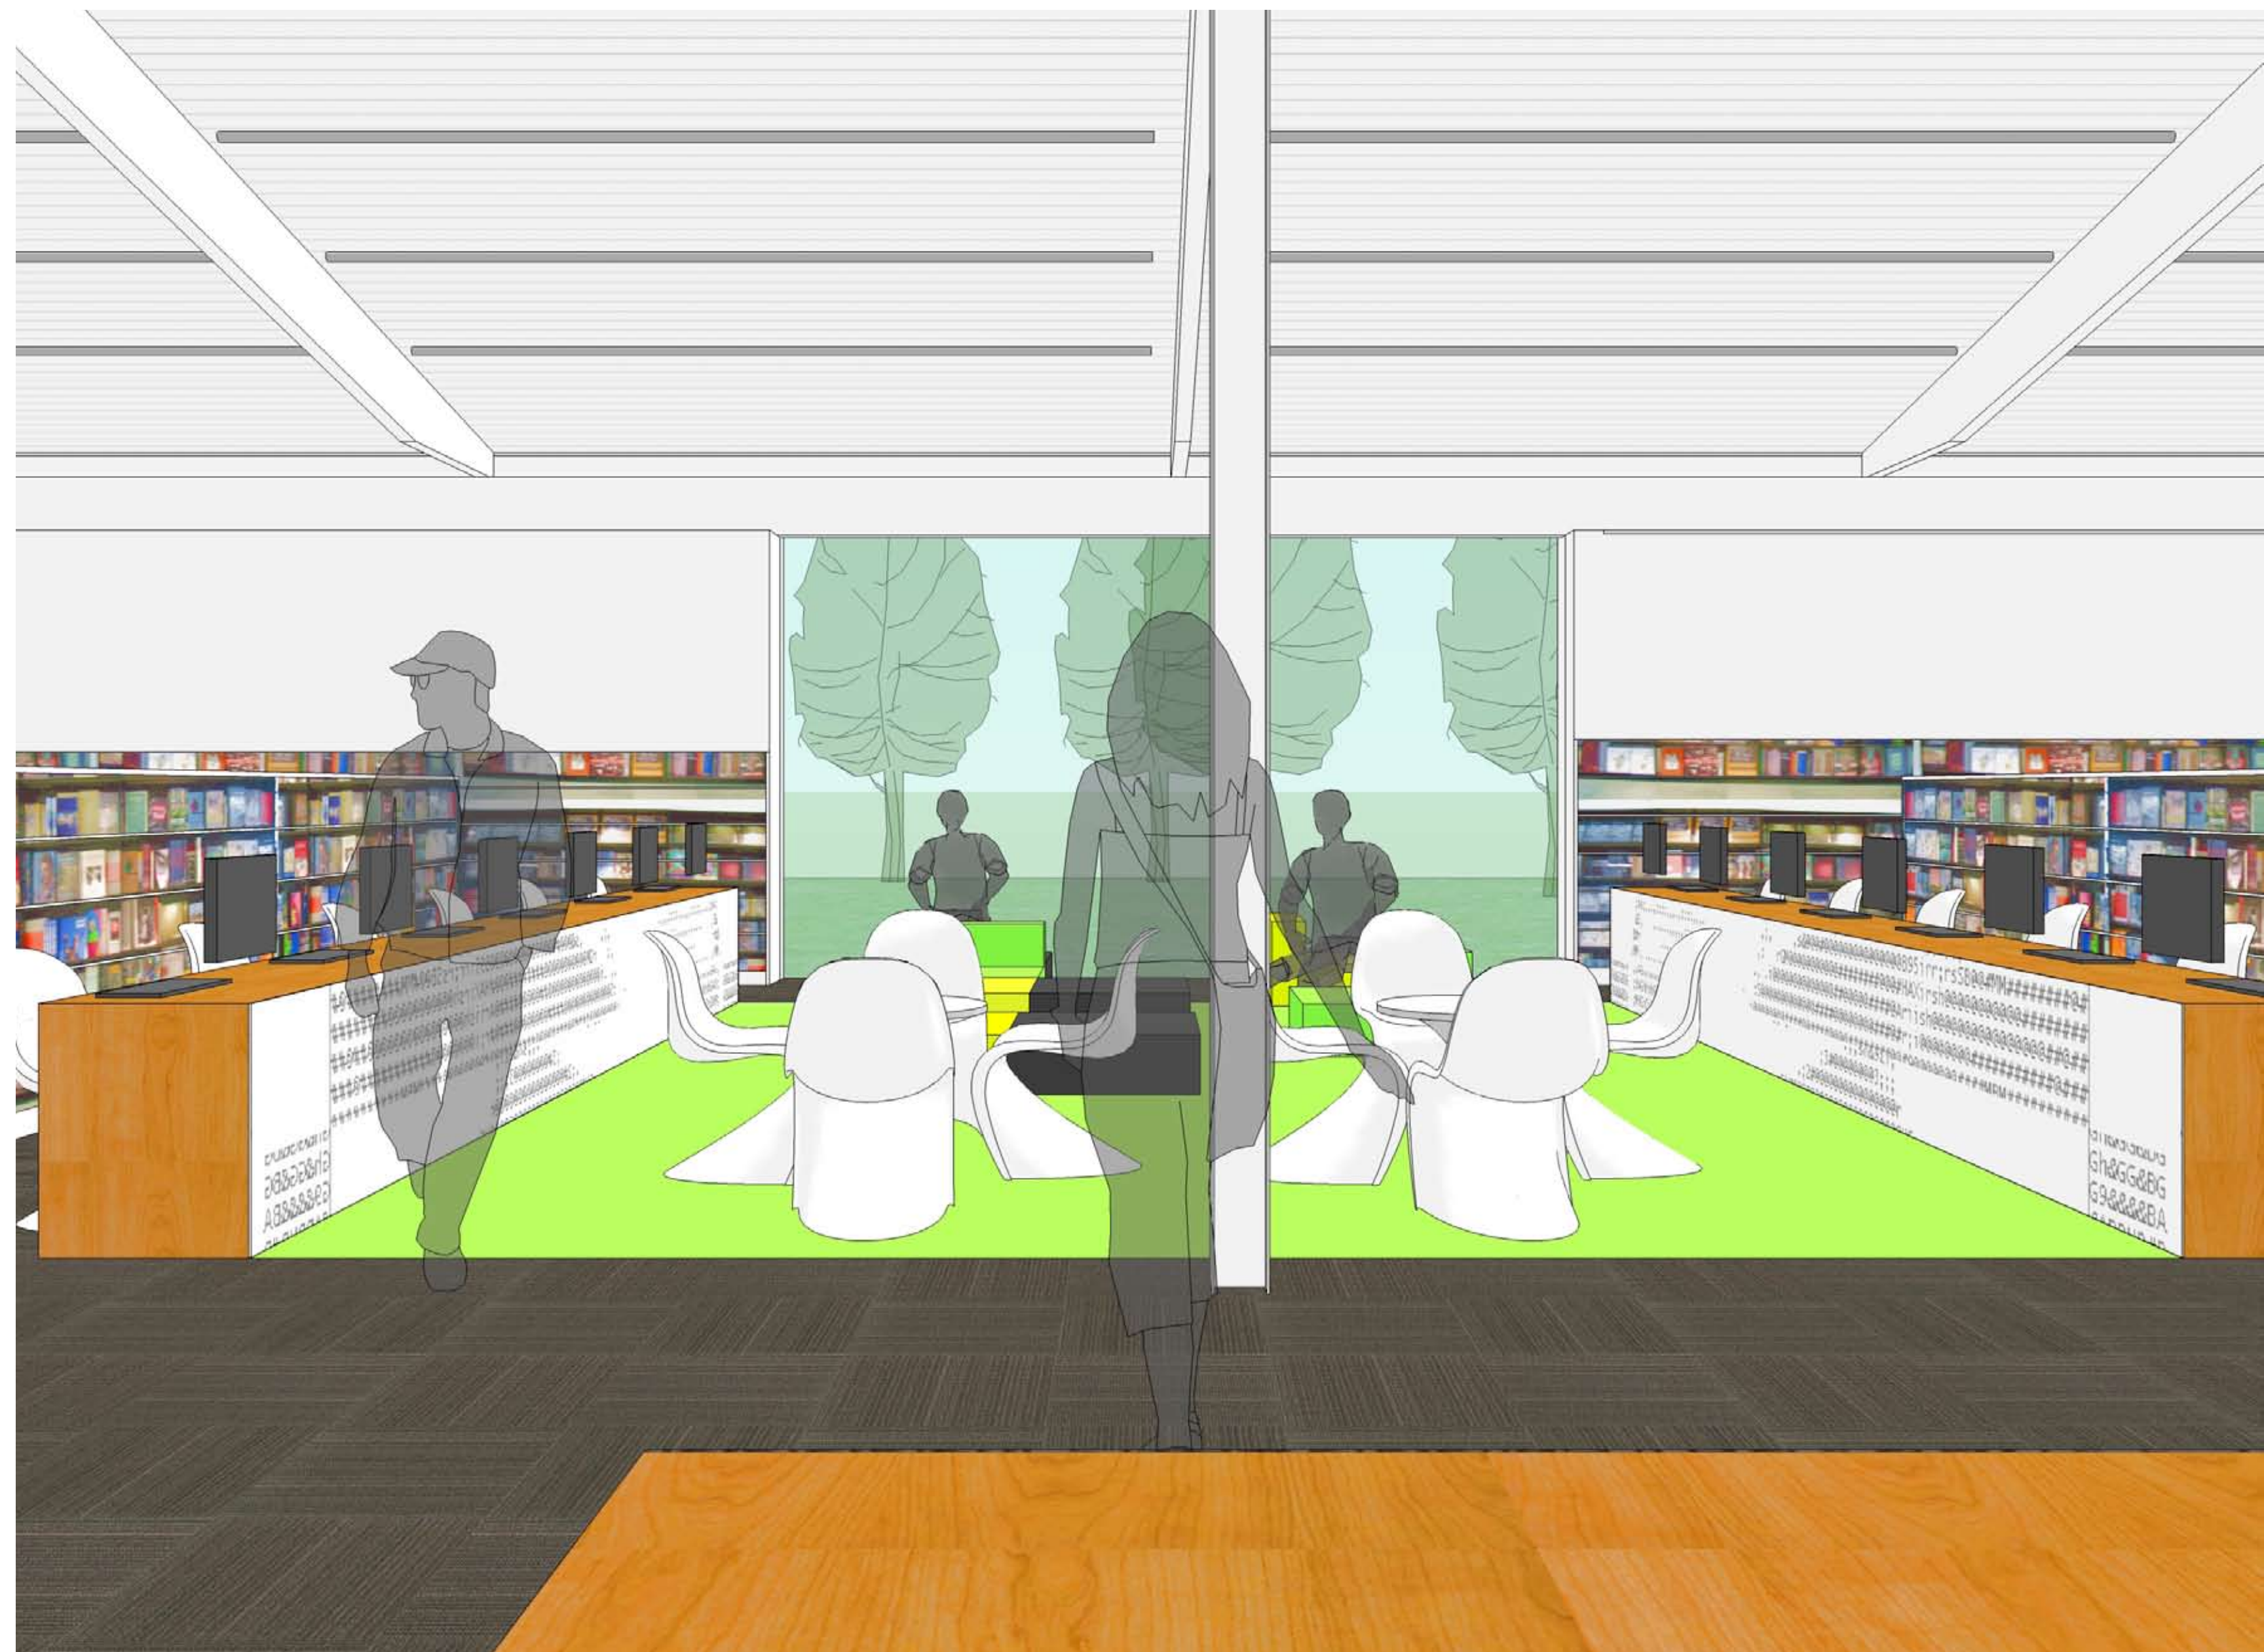

VIEW OF READING ATRIUM LOOKING EAST



LAKEVIEW BRANCH LIBRARY RENOVATIONS

EXTERIOR RENDERING

SCALE : N.T.S.

DATE : DECEMBER 2, 2009