
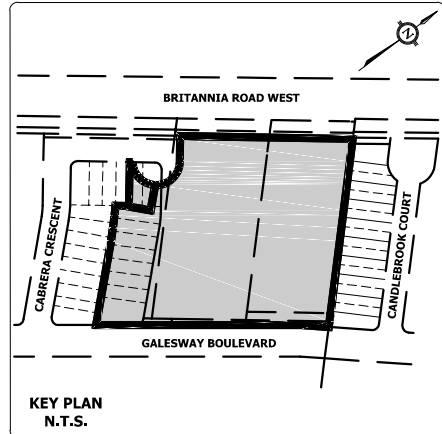


BRITANNIA ROAD WEST

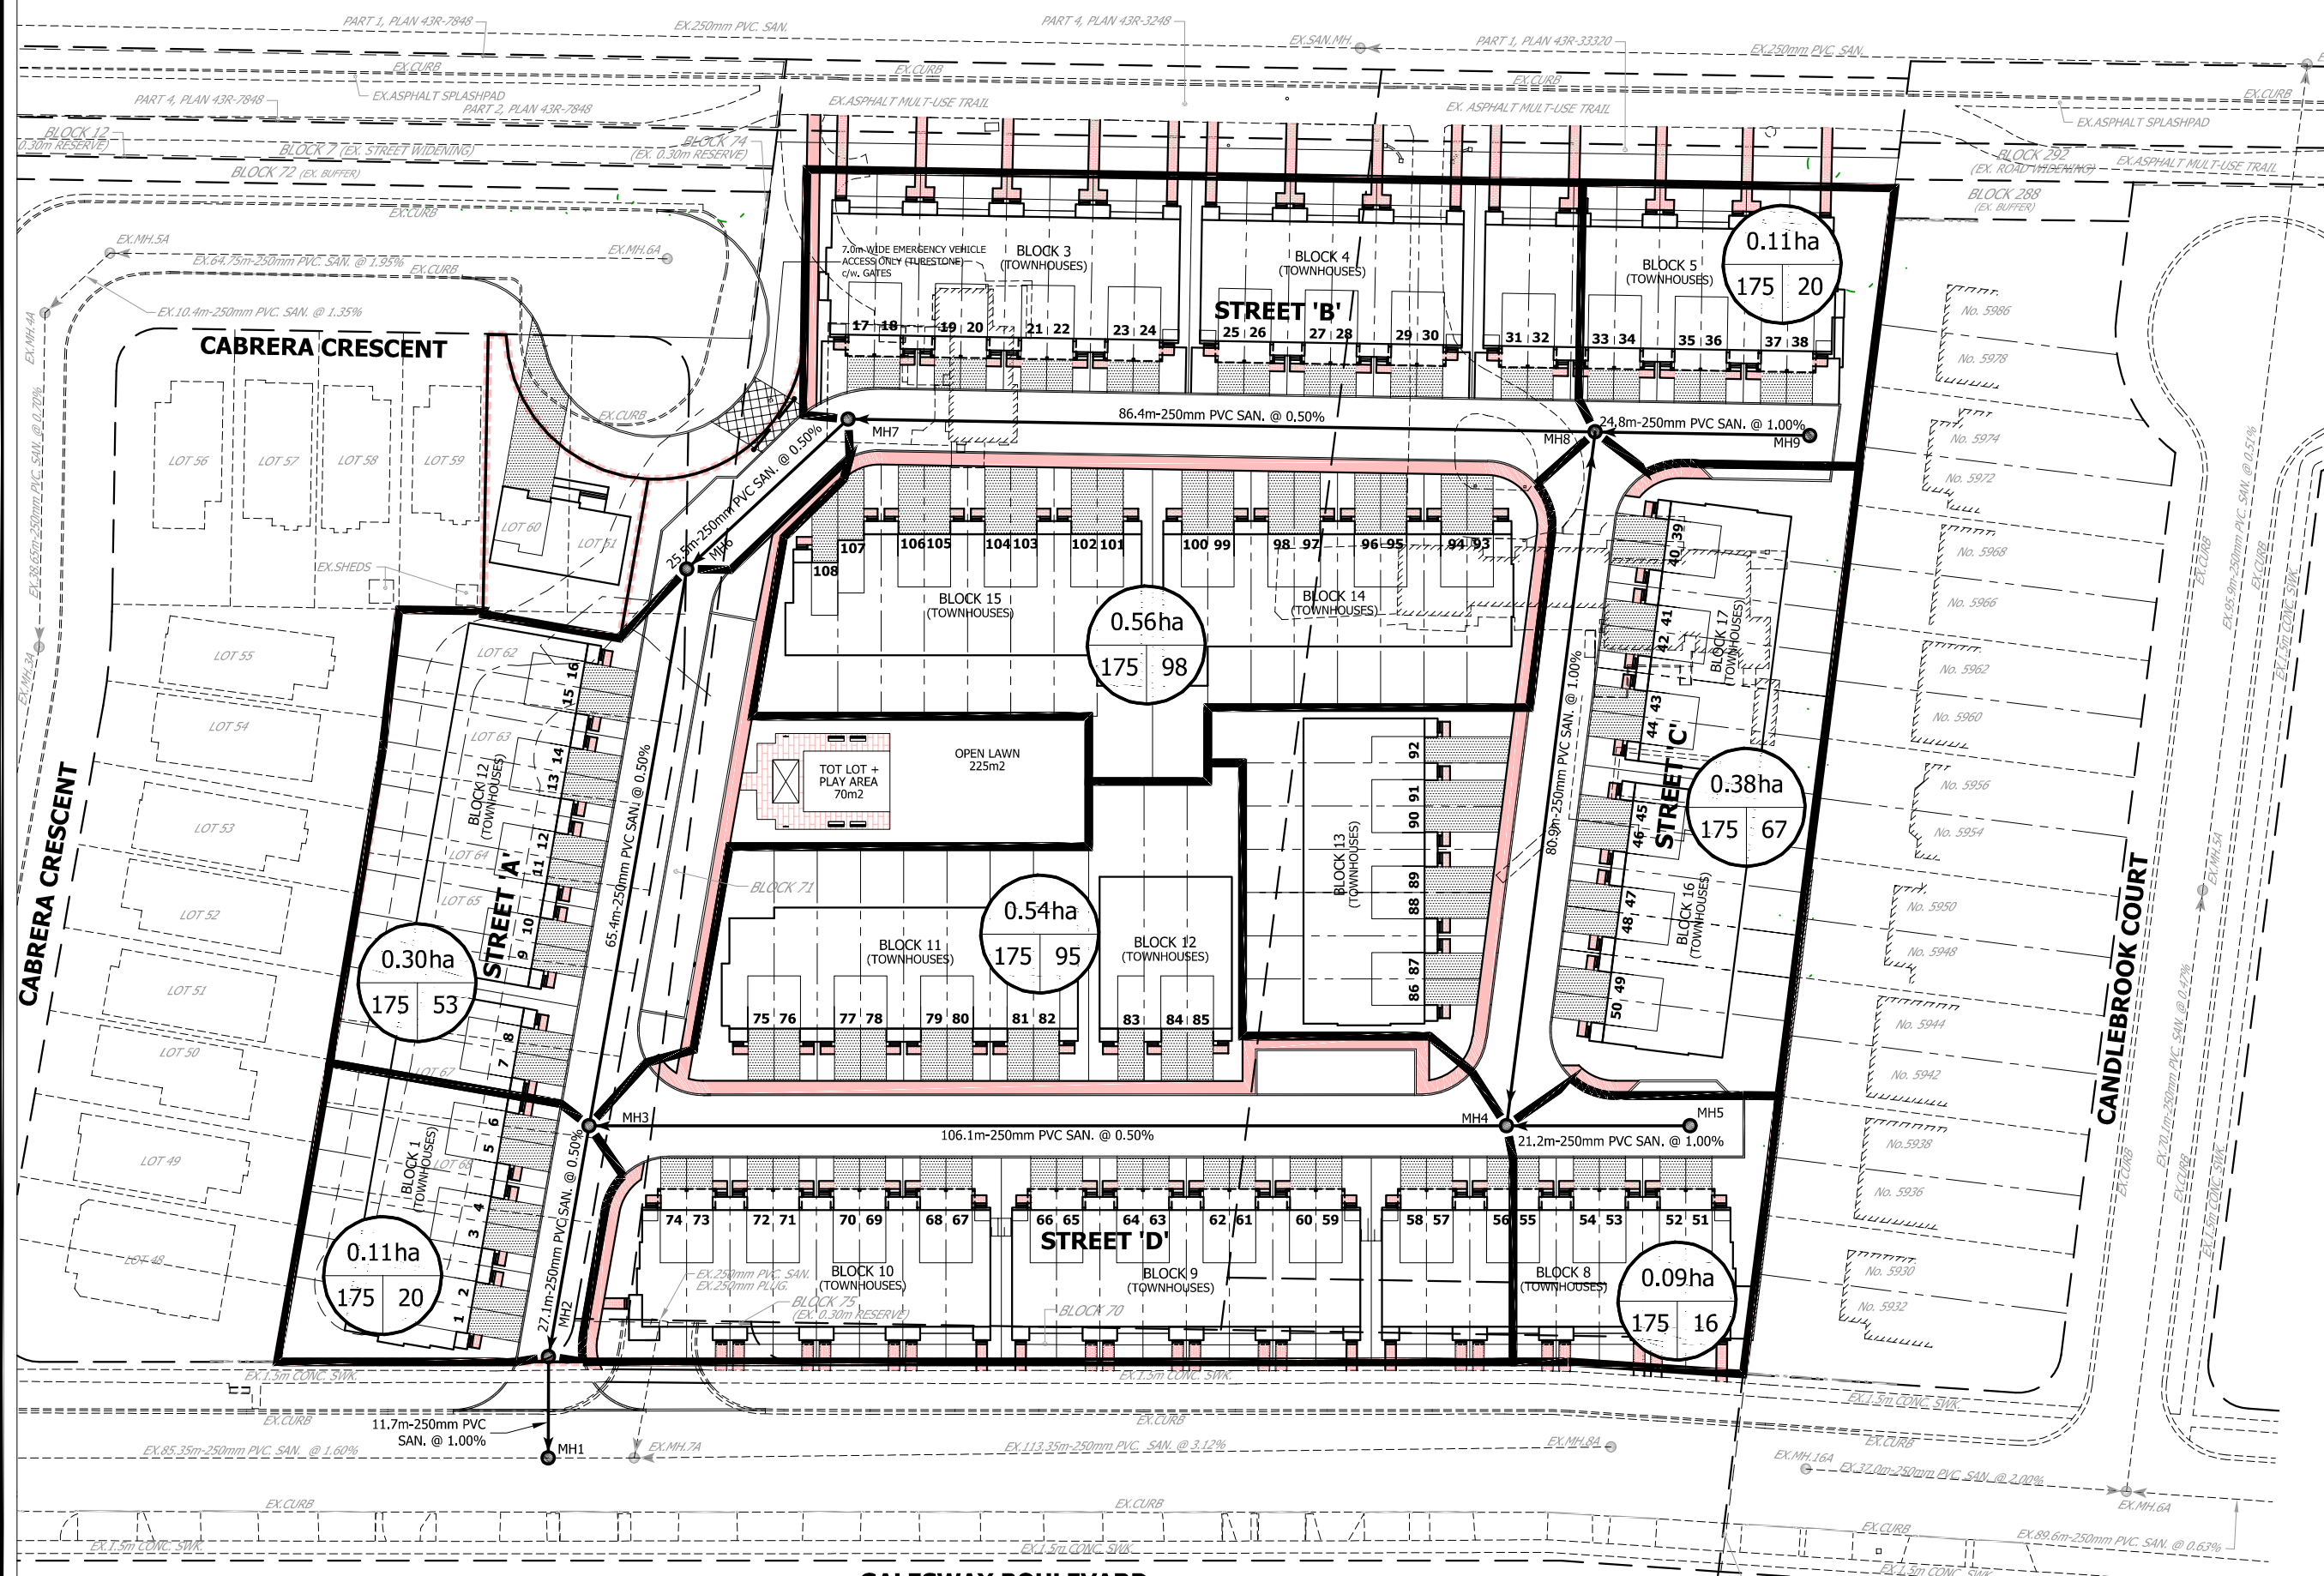

- LEGEND**
- PROPOSED SANITARY MANHOLE
  - EXISTING SANITARY MANHOLE
  - SANITARY DRAINAGE AREA
  - AREA ha
  - POPULATION
  - POPULATION DENSITY
  - LIMIT OF PROPERTY

0.38ha	175	67
--------	-----	----

0.56ha	175	98
--------	-----	----

0.38ha	175	67
--------	-----	----

urbantech west  
 Urbantech Consulting, A Division of Leighton-Zec West Ltd.  
 2030 Birch Circle, Suite 105, Oakville, Ontario L6H 0K2  
 Tel: 905.829.8818 Fax: 905.829.4804  
 www.urbantech.com

NATIONAL HOMES (BRITANNIA)  
CITY OF MISSISSAUGA

**PRELIMINARY SANITARY DRAINAGE PLAN**

PROJECT No.	DATE	SCALE	DWG No.
20-249	MAR. 2020	1:750	SAN-1

F:\PROJECTS\20-249 NATIONAL HOMES - BRITANNIA\DWG\SD\FIGURES\20-249 - PRELIMINARY DRAINAGE PLAN.DWG