



CONTRACTOR SHALL CHECK AND VERIFY ALL DIMENSIONS ON SITE. ALL DRAWINGS ARE THE PROPERTY OF THE ARCHITECT AND MAY NOT BE USED WITHOUT HIS PERMISSION. THIS DRAWING IS NOT TO BE USED FOR CONSTRUCTION UNTIL COUNTERSIGNED BY THE ARCHITECT. DRAWINGS ARE NOT TO BE SCALED.

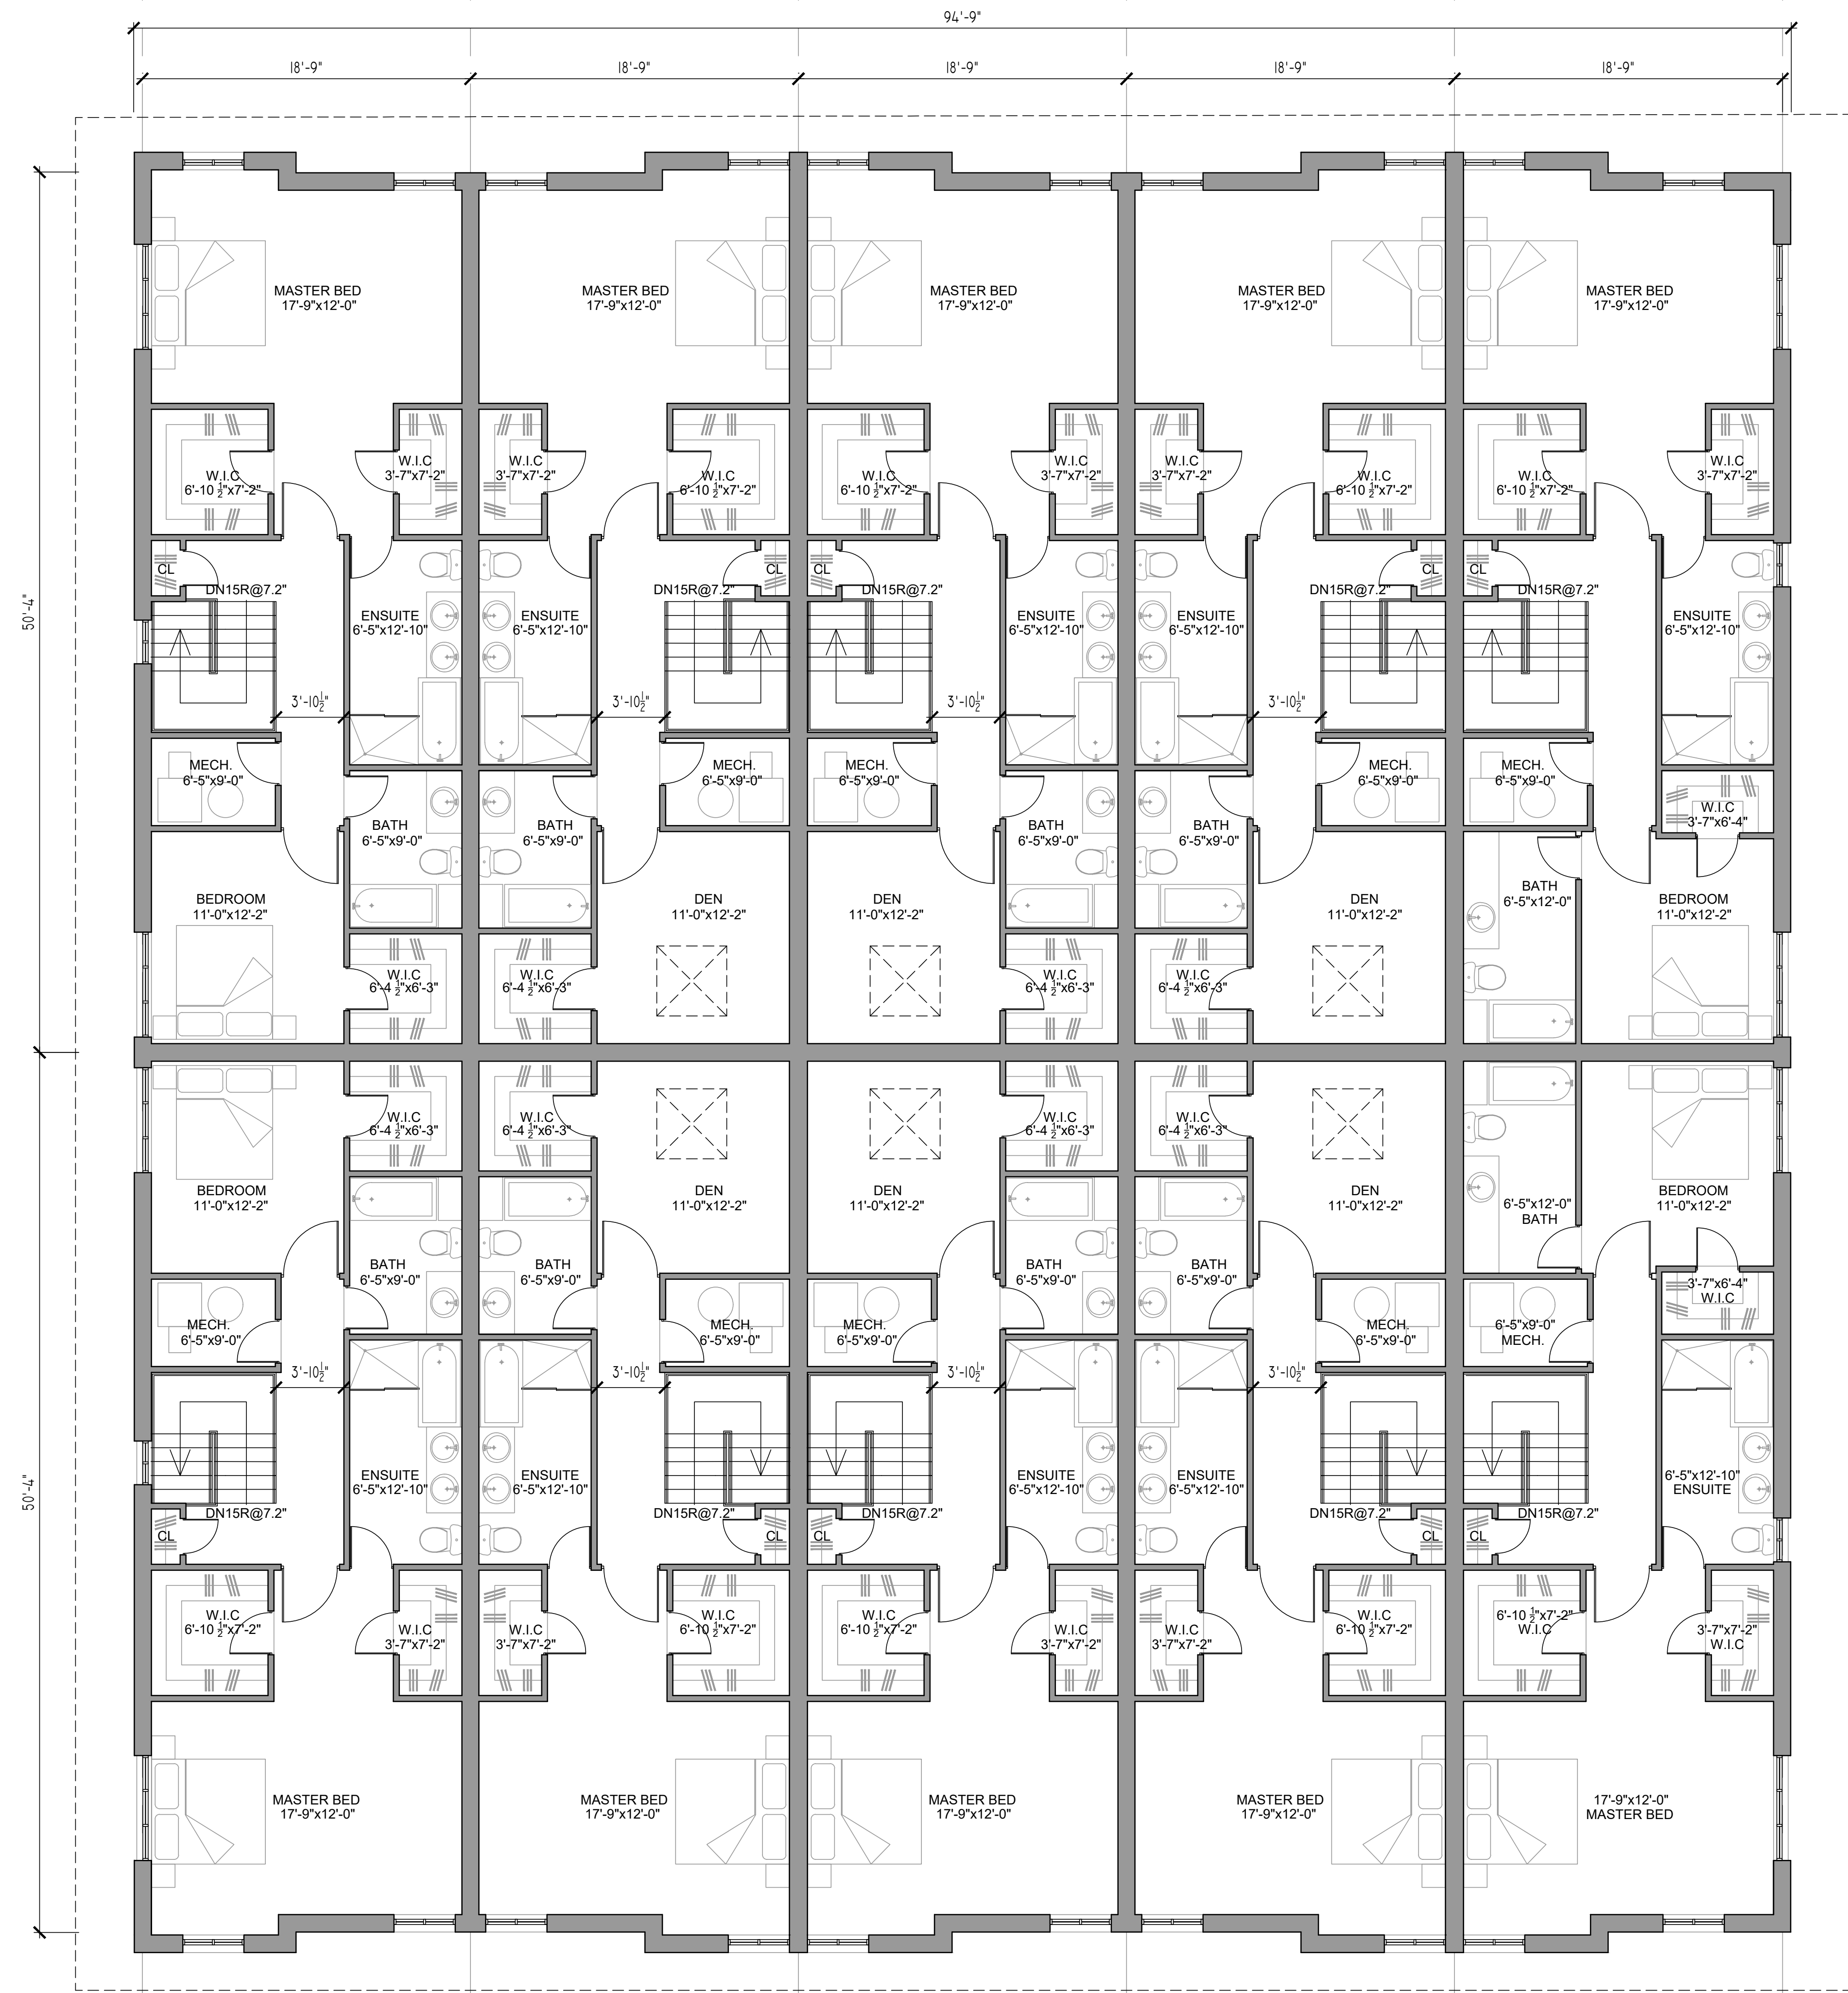

1 BEDROOMS LEVEL 2 (FOURTH FLOOR)  
A2 SCALE: 3/16" = 1'-0"

NO.	DATE	REVISION / ISSUED FOR	BY
2.	JUN. 3/20	SITE PLAN SUBMISSION	
1.	AUG. 23/19	CONCEPTUAL DRAWINGS	

PROJECT NAME  
**PROPOSED  
 RESIDENTIAL DEVELOPMENT  
 86 THOMAS ST.  
 MISSISSAUGA, ON**

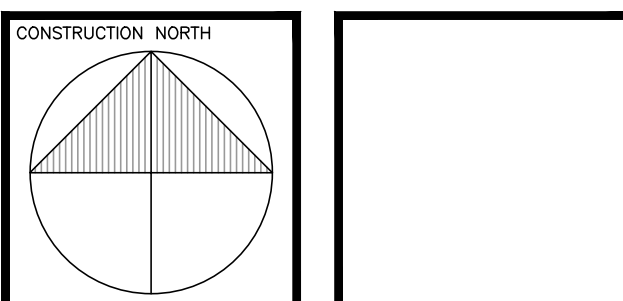

**WES SURDYKA**  
 architect inc

3645 KEELE STREET, 2nd FLOOR, STE 108  
 TORONTO, ONTARIO M3J 1M8  
 TEL (416) 630-2254 FAX (416) 630-5741  
 E-mail: surdykaarchitect@bellnet.ca

DRAWING TITLE  
**BEDROOMS  
 LEVEL 2 PLAN  
 (FOURTH FLOOR)**

DRAWN BY	DRAWING NO.
PLOTTED JUN. 3, 2020	<b>A2.3</b>
SCALE AS SHOWN	OF
DATE AUG. 20, 2019	
PROJECT NO.	18-12