




CONTRACTOR SHALL CHECK AND VERIFY ALL DIMENSIONS ON SITE. ALL DRAWINGS ARE THE PROPERTY OF THE ARCHITECT AND MAY NOT BE USED WITHOUT HIS PERMISSION. THIS DRAWING IS NOT TO BE USED FOR CONSTRUCTION UNTIL COUNTERSIGNED BY THE ARCHITECT. DRAWINGS ARE NOT TO BE SCALED.

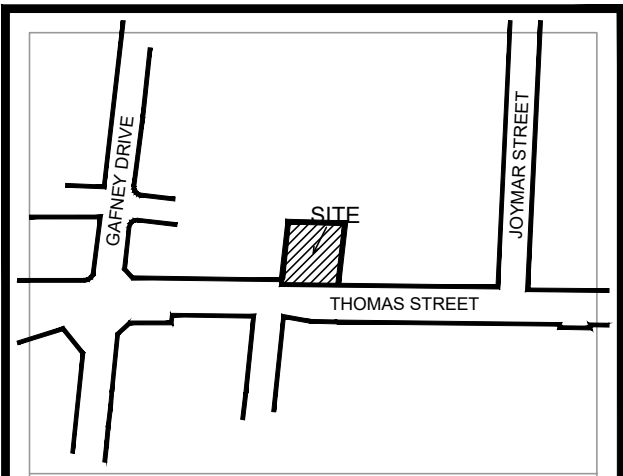


KEY PLAN
N.T.S.

LEGEND

-  PROPOSED ACCESS LOCATION
-  PROPOSED FOUR STOREYS CONDOMINIUM BACK TO BACK TOWNHOUSES

1	JUN 3 2020	SITE PLAN SUBMISSION	
NO.	DATE	REVISION/ISSUED FOR	BY

PROJECT NAME
PROPOSED RESIDENTIAL DEVELOPMENT
86 THOMAS ST.
 MISSISSAUGA, ON

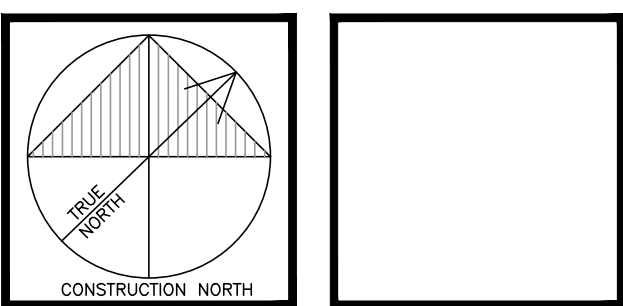


WES SURDYKA
architect inc

3645 KEELE STREET, 2nd FLOOR, STE 108
 TORONTO ONTARIO M3J 1M8
 TEL (416) 630-2254 FAX (416) 630-5741
 E-mail: surdykaarchitect@bellnet.ca

DRAWING TITLE
CONTEXT PLAN

DRAWN BY	DRAWING NO.
PLOTTED JUN. 3, 2020	A1.C
SCALE AS SHOWN	OF
START DATE MAR 2019	
PROJECT NO. 18-12	

EXISTING RESIDENTIAL DETACHED USE.
 ZONING DESIGNATION:
 R4-54.

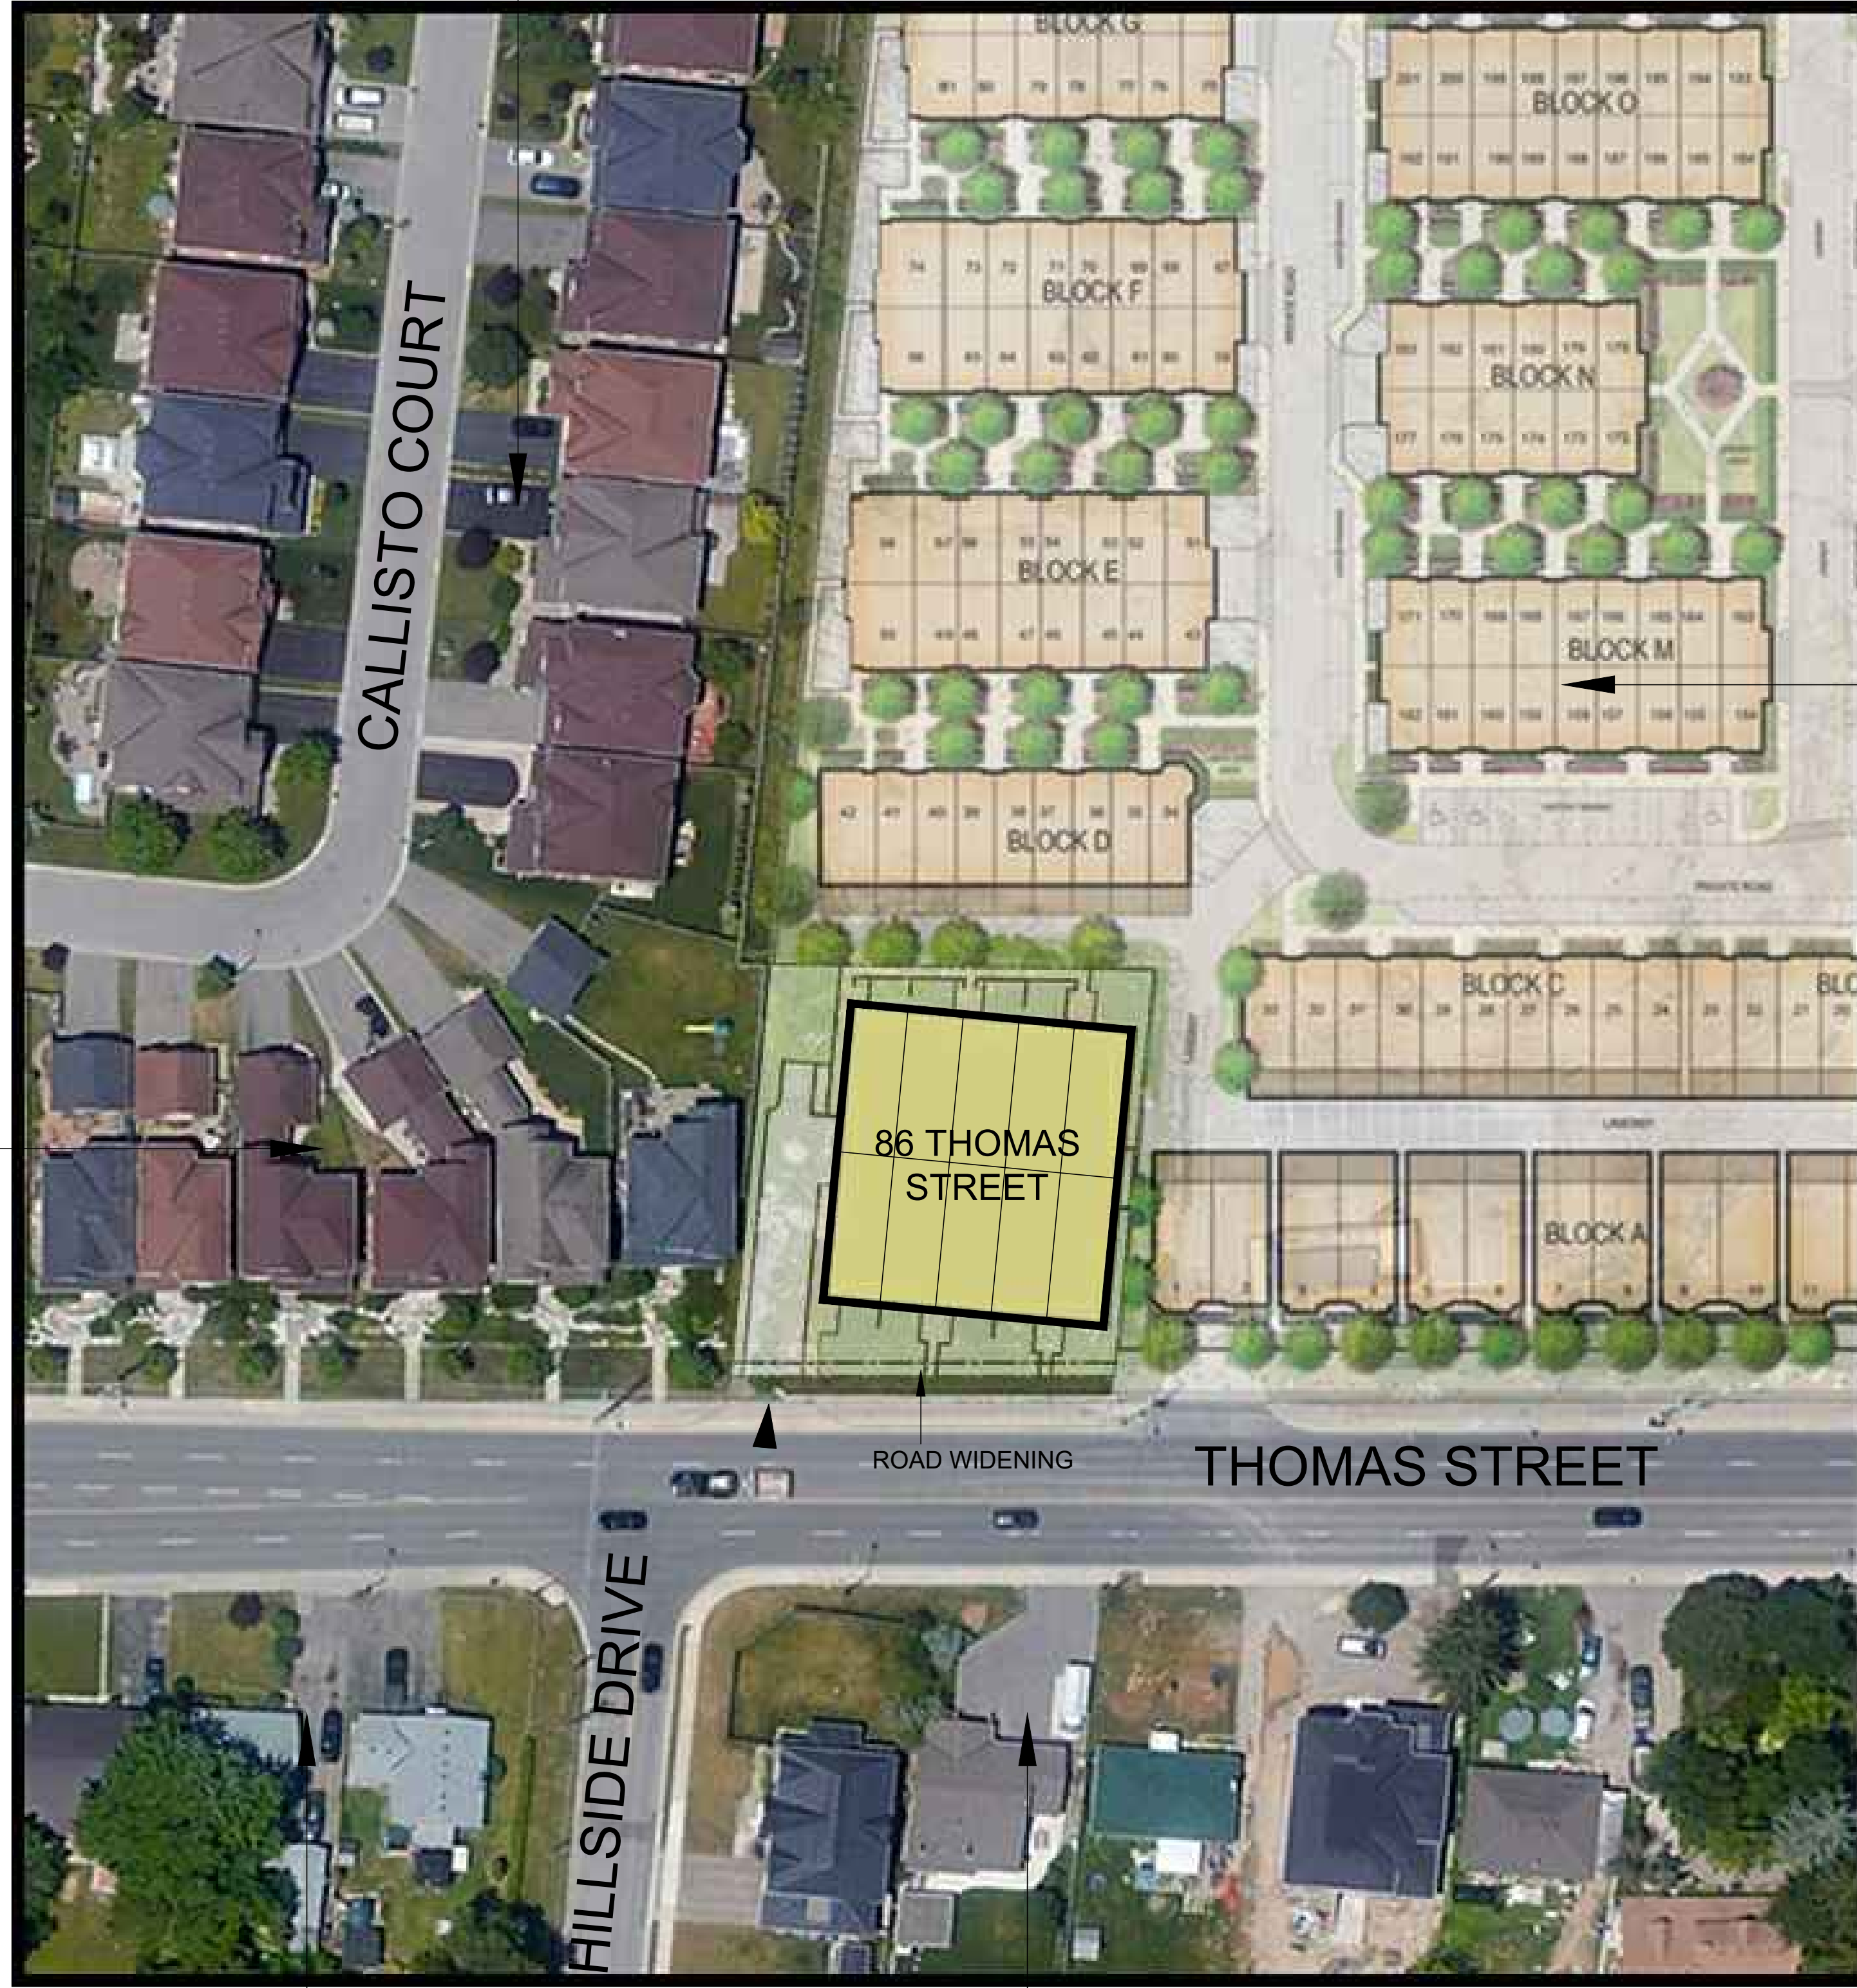

PROPOSED RESIDENTIAL DEVELOPMENT.

EXISTING RESIDENTIAL DETACHED USE.
 ZONING DESIGNATION:
 R5-39.

EXISTING RESIDENTIAL DETACHED USE.
 ZONING DESIGNATION:
 R3-69.

EXISTING RESIDENTIAL DETACHED USE.
 ZONING DESIGNATION:
 R3-69.

CONTEXT PLAN
 SCALE 1:500