



CONTRACTOR SHALL CHECK AND VERIFY ALL DIMENSIONS ON SITE. ALL DRAWINGS ARE THE PROPERTY OF THE ARCHITECT AND MAY NOT BE USED WITHOUT HIS PERMISSION. THIS DRAWING IS NOT TO BE USED FOR CONSTRUCTION UNTIL COUNTERSIGNED BY THE ARCHITECT. DRAWINGS ARE NOT TO BE SCALED.

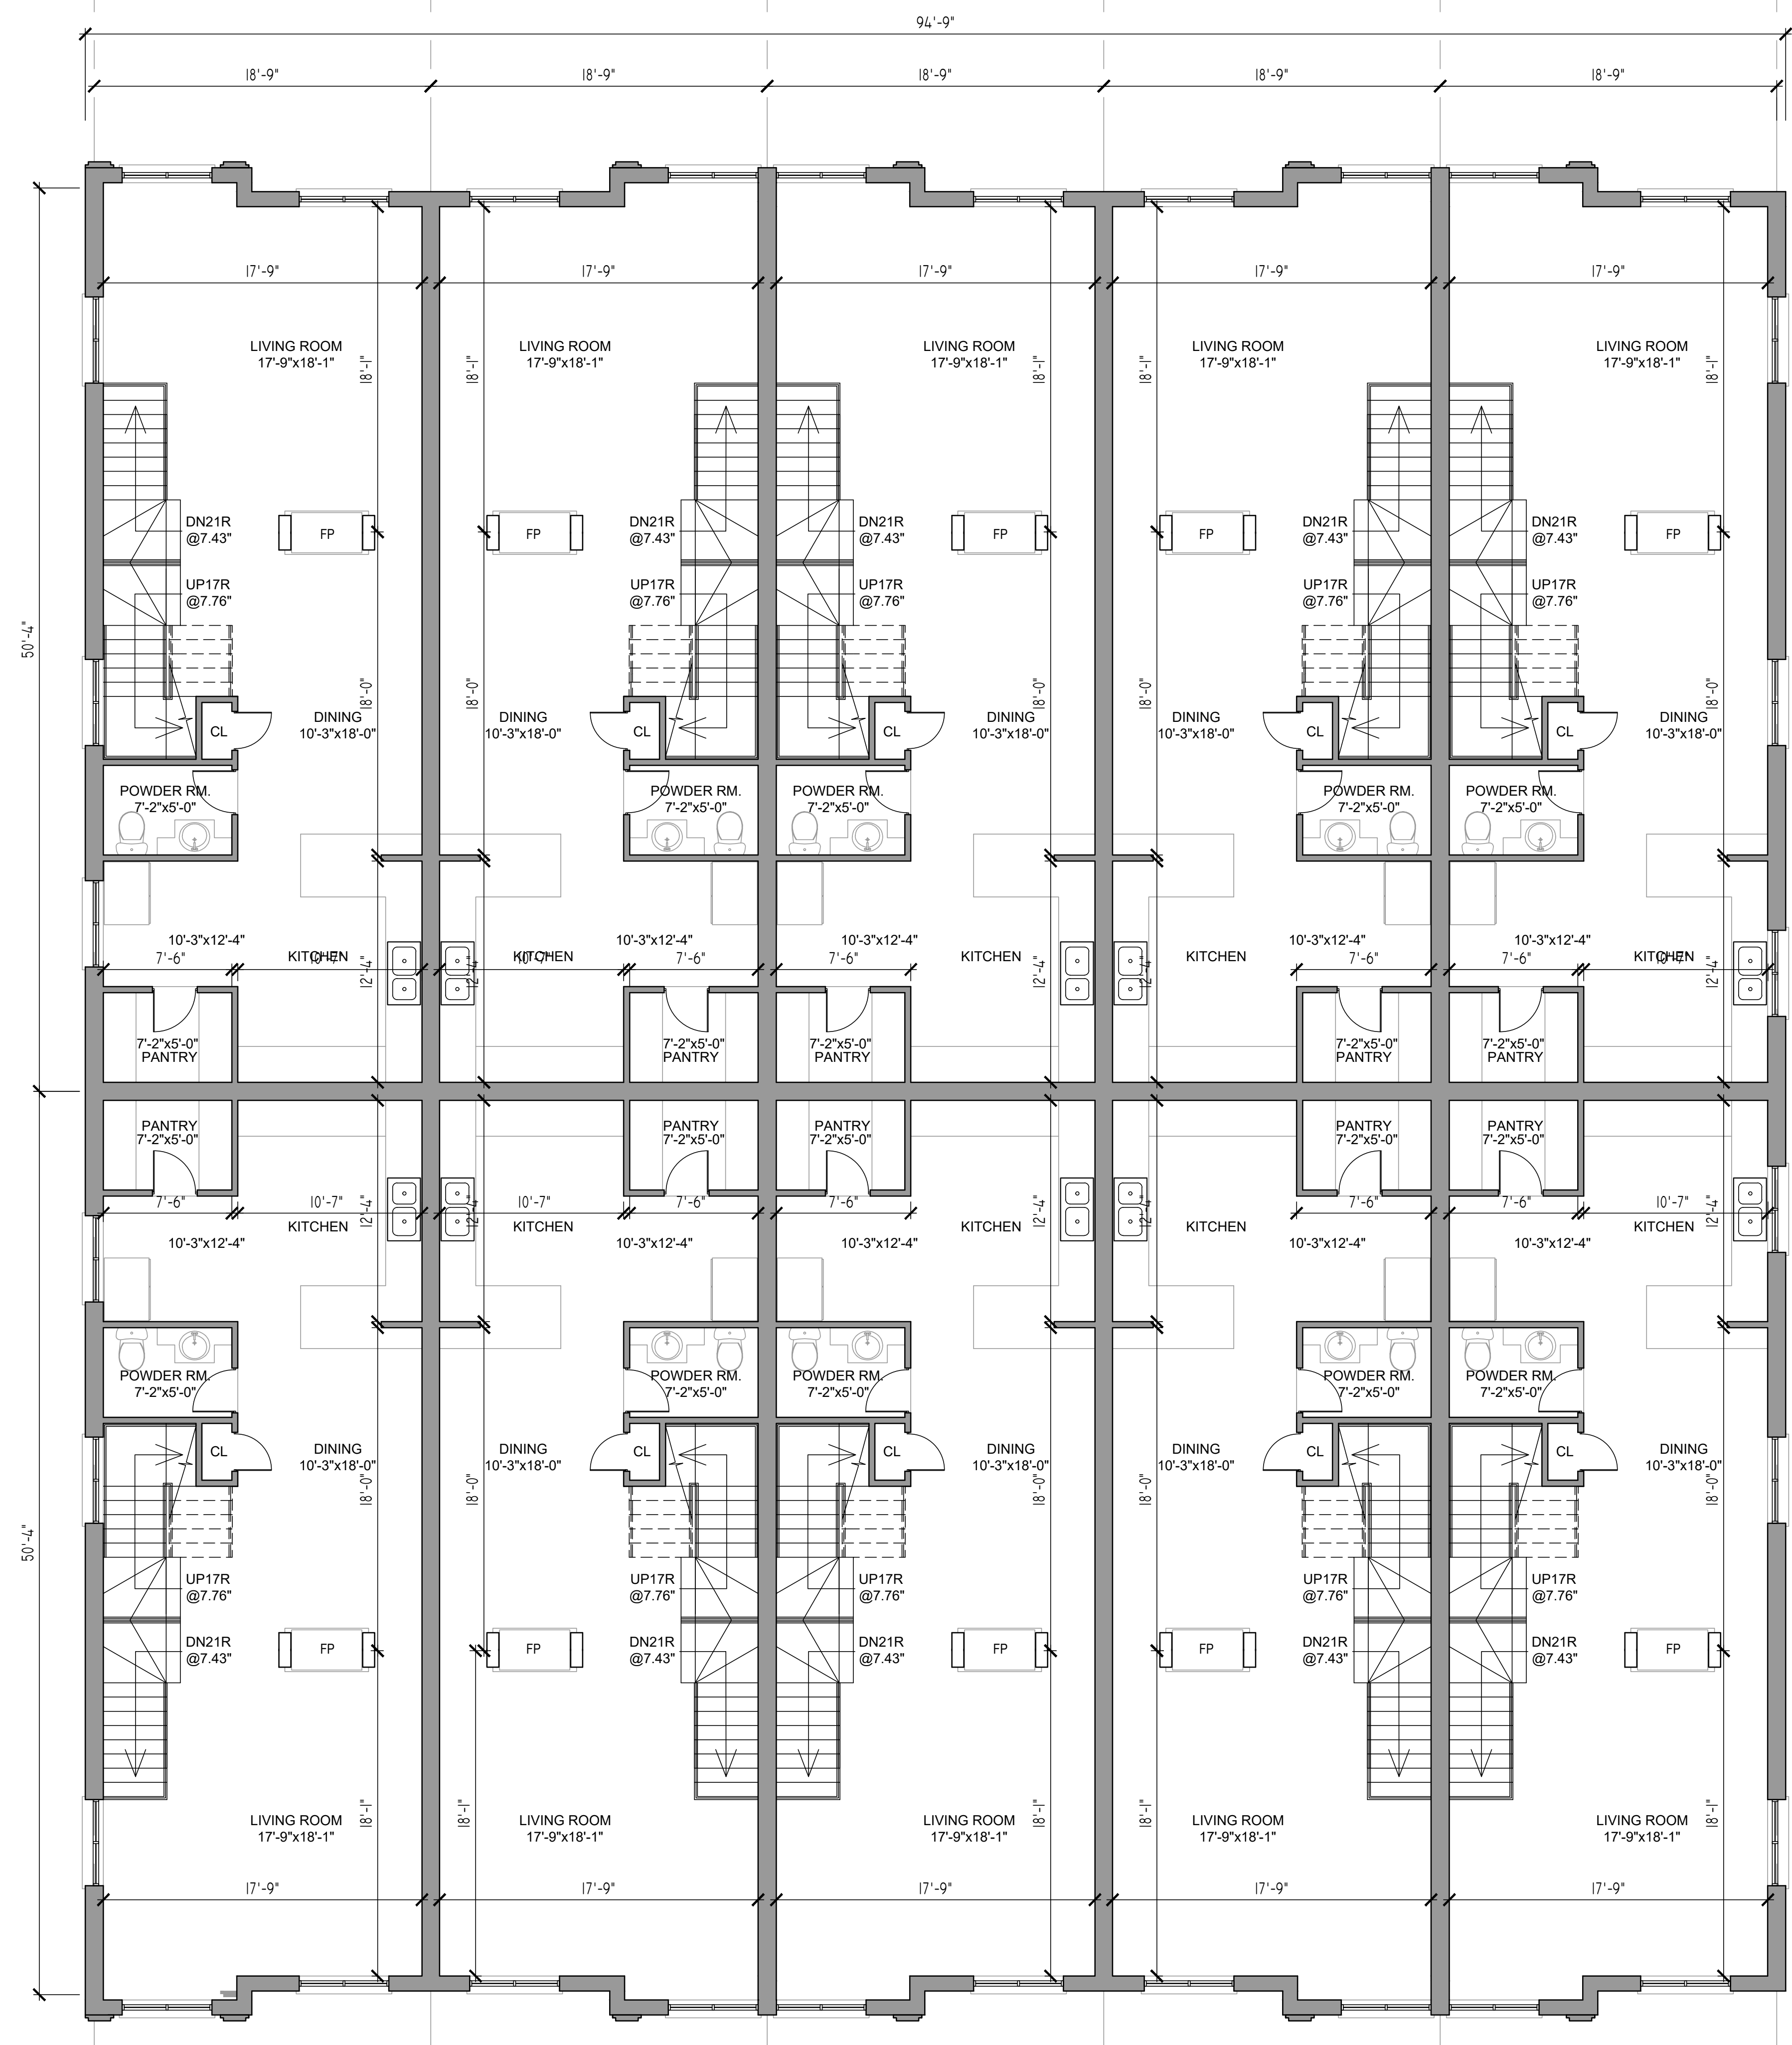

1 MAIN FLOOR (SECOND FLOOR)
A2 SCALE: 3/16" = 1'-0"

NO.	DATE	REVISION / ISSUED FOR	BY
2.	JUN. 3/20	SITE PLAN SUBMISSION	
1.	AUG. 23/19	CONCEPTUAL DRAWINGS	

PROJECT NAME
**PROPOSED
 RESIDENTIAL DEVELOPMENT
 86 THOMAS ST.
 MISSISSAUGA, ON**

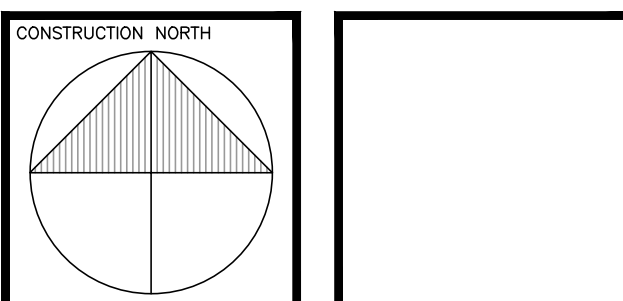

WES SURDYKA
architect inc

3645 KEELE STREET, 2nd FLOOR, STE 108
 TORONTO, ONTARIO M3J 1M8
 TEL (416) 630-2254 FAX (416) 630-5741
 E-mail: surdykaarchitect@bellnet.ca

DRAWING TITLE
**MAIN FLOOR PLAN
 (SECOND FLOOR)**

DRAWN BY	DRAWING NO.
PLOTTED JUN. 3, 2020	A2.1
SCALE AS SHOWN	
DATE AUG. 20, 2019	
PROJECT NO. 18-12	