
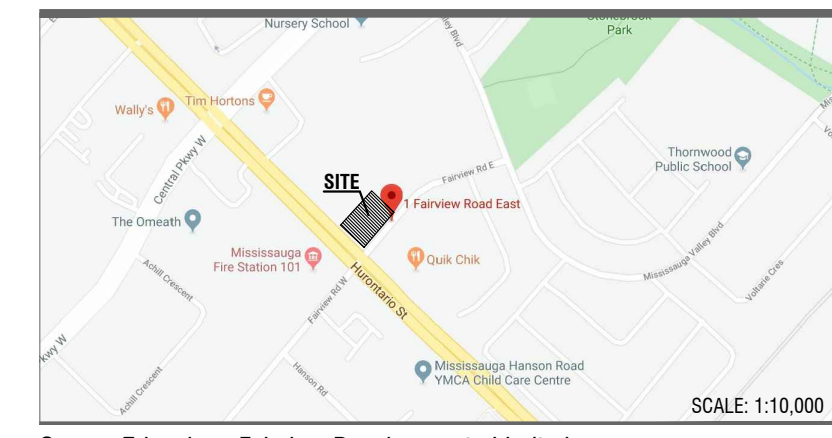


HURONTARIO LRT STREETScape WORKS
 AS PER "HURONTARIO-MAIN LRT PROJECT
 PRELIMINARY DESIGN / TPAP - PLAN AND
 PROFILE - STA N15+500 TO STA N15-800".
 REVISED TO SHOW TREES IN HARD PAVING
 AS PER MEETING WITH CITY OF
 MISSISSAUGA STAFF NOVEMBER 14, 2019.
**NOT PART OF APPLICATION - TO BE
 DESIGNED AND CONSTRUCTED BY OTHERS**
**- SHOWN FOR REFERENCE AND
 COORDINATION PURPOSES ONLY**

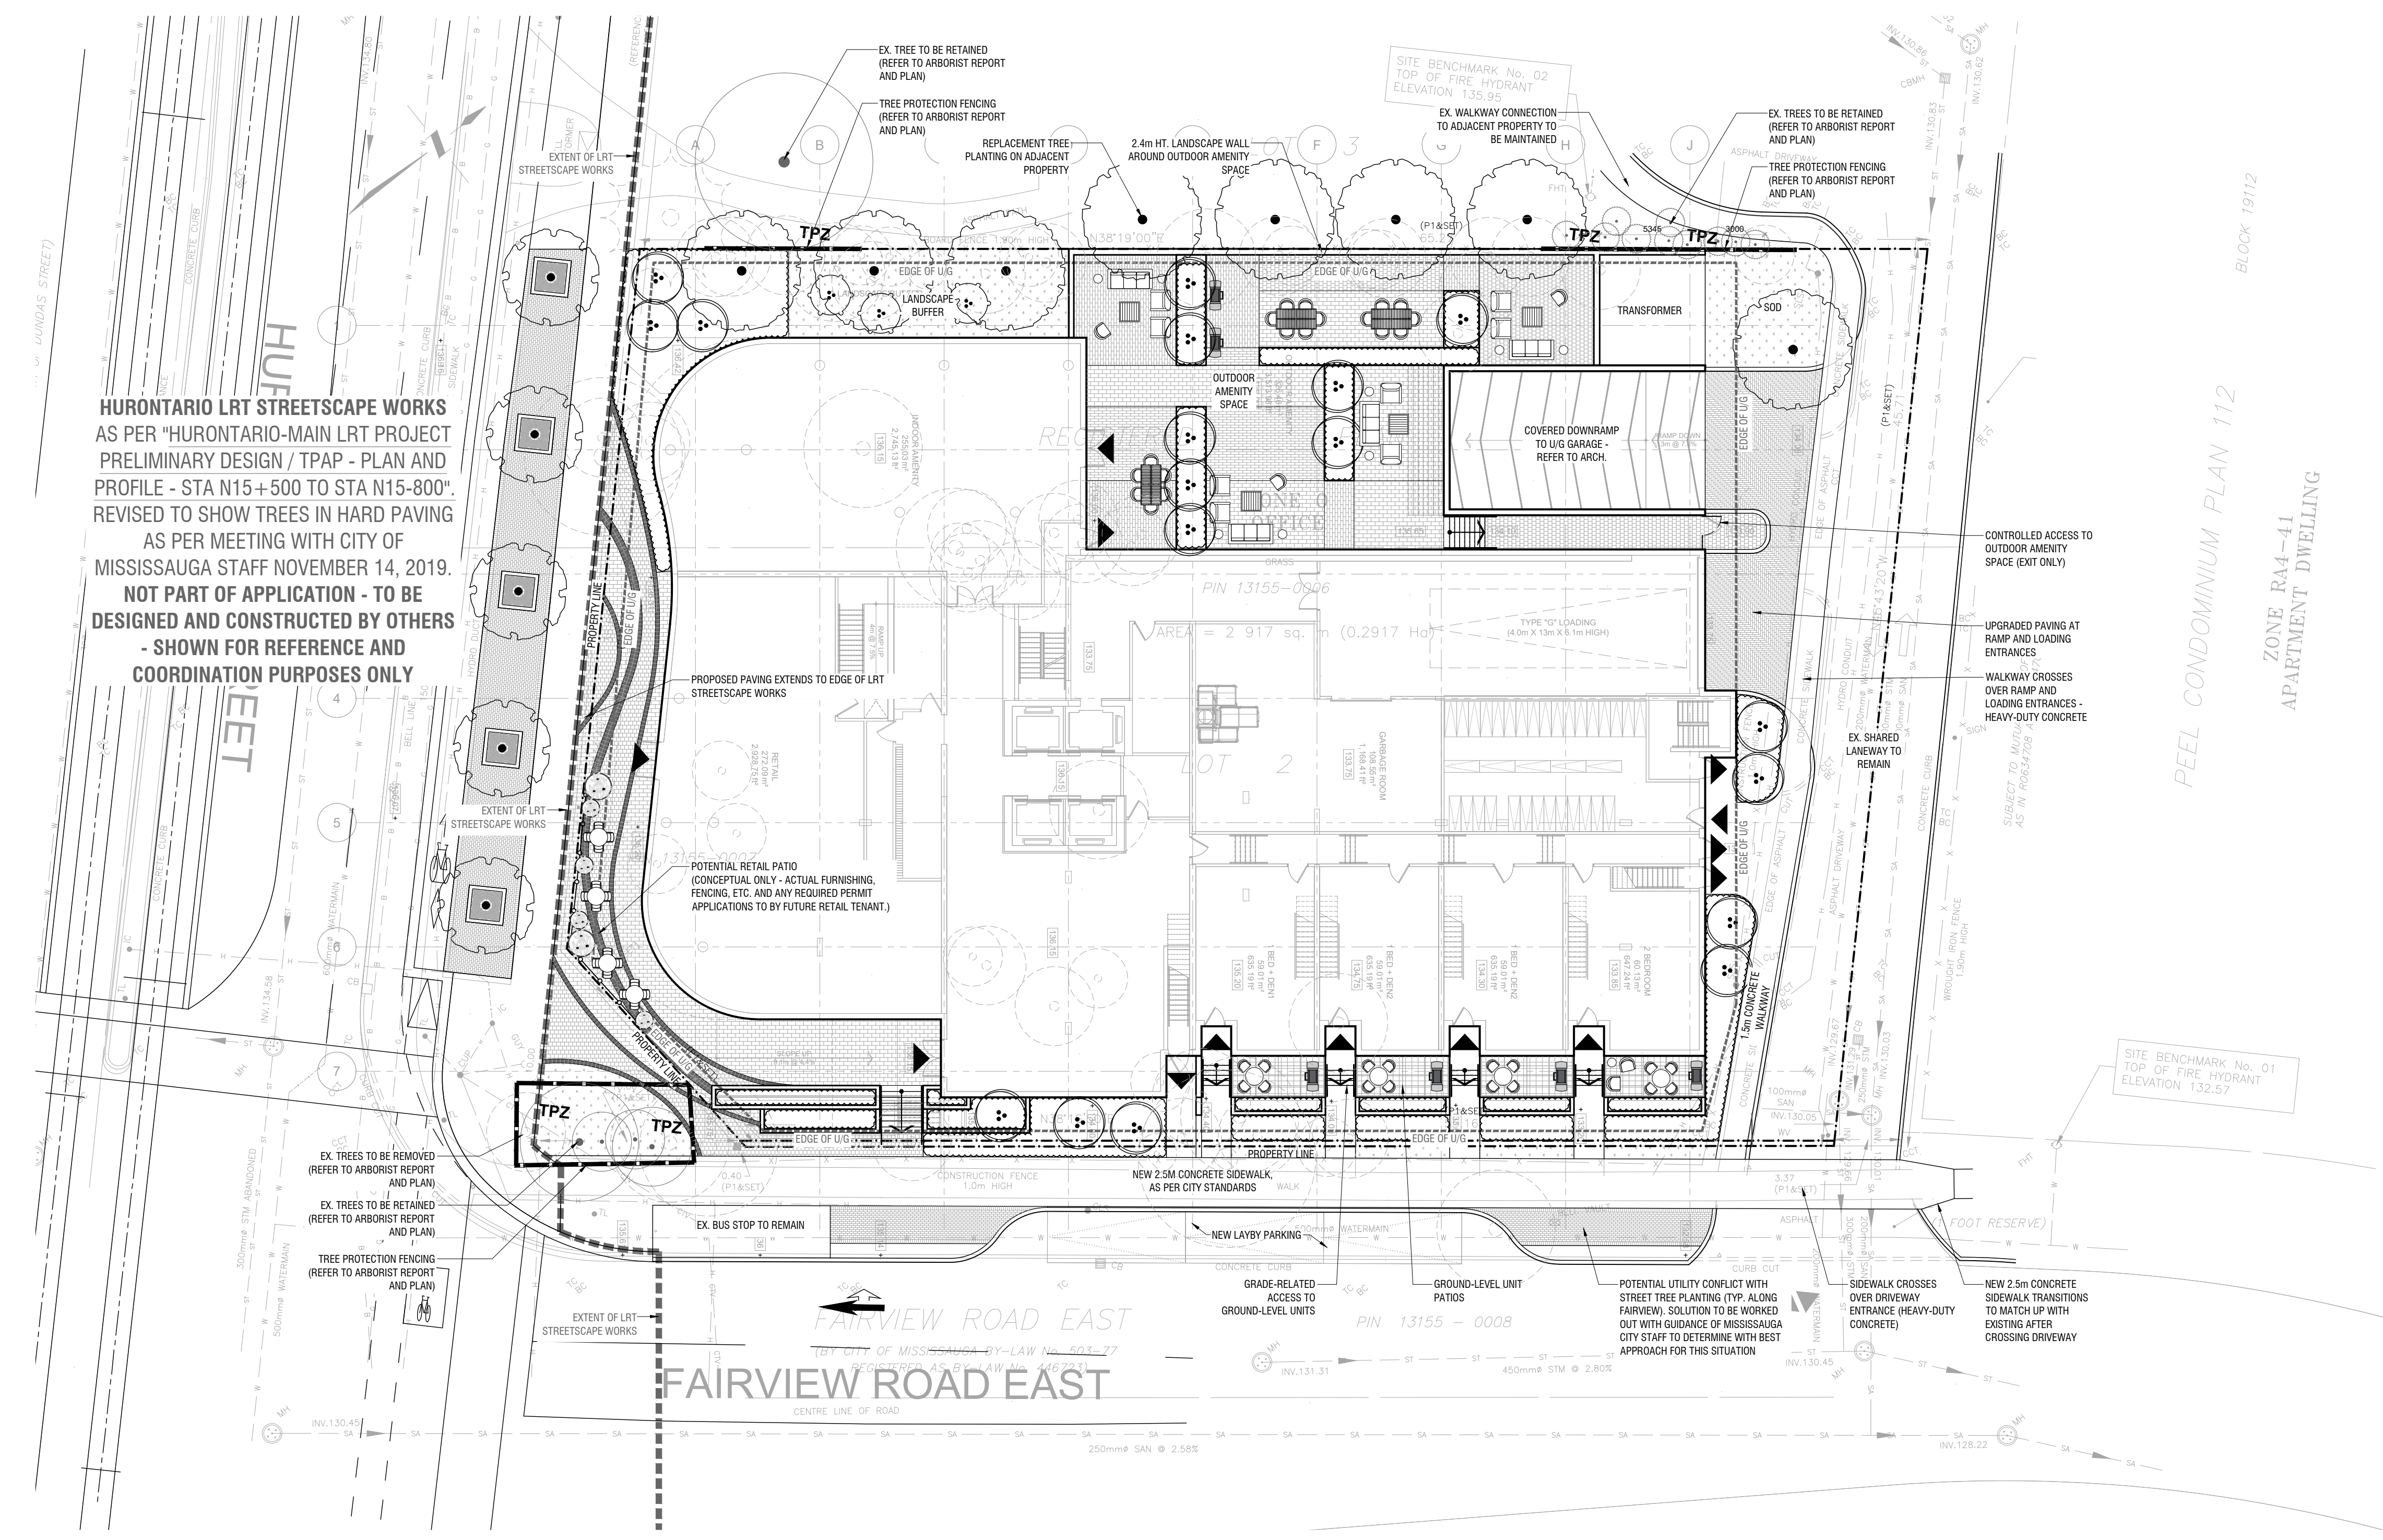

Owner: Edenshaw Fairview Developments Limited
 Owner's Address: 129 Lakeshore Rd E, Suite 201
 Mississauga, Ontario L5G 1E5

Architect - CORE Architects
 Civil Eng - WSP
 Mech Eng -
 Transportation - LEA
 Interior - Ceconi Simone
 Planning - Sajceki Planning
 Arborist - Kuntz Forestry
 Wind - RWDI

GENERAL NOTES
 1. All dimensions in millimetres (mm)
 2. Verify all dimensions
 3. Do not scale drawings
 4. Check drawings against specifications
 5. Use the latest revised drawings only
 6. Report any discrepancies to the Landscape Architect before proceeding
 7. Drawings and specifications are the property of the Landscape Architect, and must be returned upon completion of the work

REV	DATE	DESCRIPTION	INITIAL
1	DEC.20.2019	Issued for Rezoning/OPA	AAM

Ground Floor Landscape Plan

DRAWN BY: PYP, AAM
 CHECKED BY: JWV
 PRINT DATE: Dec.20.2019

L-100

1 Fairview Road East
 Hurontario Street and Fairview Road East
 Mississauga ON
 Edenshaw Fairview Developments Ltd.
 LAD-402
 OCT.18.2019


CITY OF MISSISSAUGA
SITE PLAN APPROVAL STAMP



LANDART DESIGN

landscape architects inc.


52 Mimico Avenue, Studio B
Toronto ON M8V 1R1
T. 416-840-0039
www.landartdesign.ca

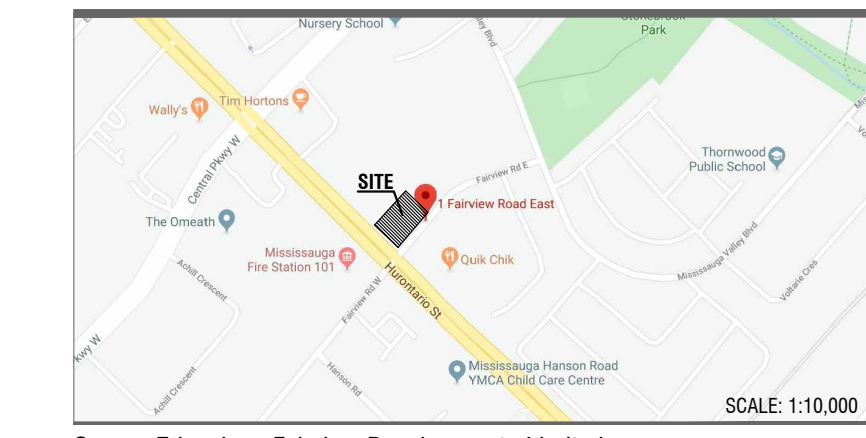

Owner: Edenshaw Fairview Developments Limited
Owner's Address: 129 Lakeshore Rd E, Suite 201
Mississauga, Ontario L5G 1E5

Architect - CORE Architects
Civil Eng - WSP
Mech Eng -
Transportation - LEA
Interior - Cecconi Simone
Planning - Sajrecki Planning
Arborist - Kuntz Forestry
Wind - RWDI

- GENERAL NOTES**
- All dimensions in millimetres (mm)
 - Verify all dimensions
 - Do not scale drawings
 - Check drawings against specifications
 - Use the latest revised drawings only
 - Report any discrepancies to the Landscape Architect before proceeding
 - Drawings and specifications are the property of the Landscape Architect, and must be returned upon completion of the work

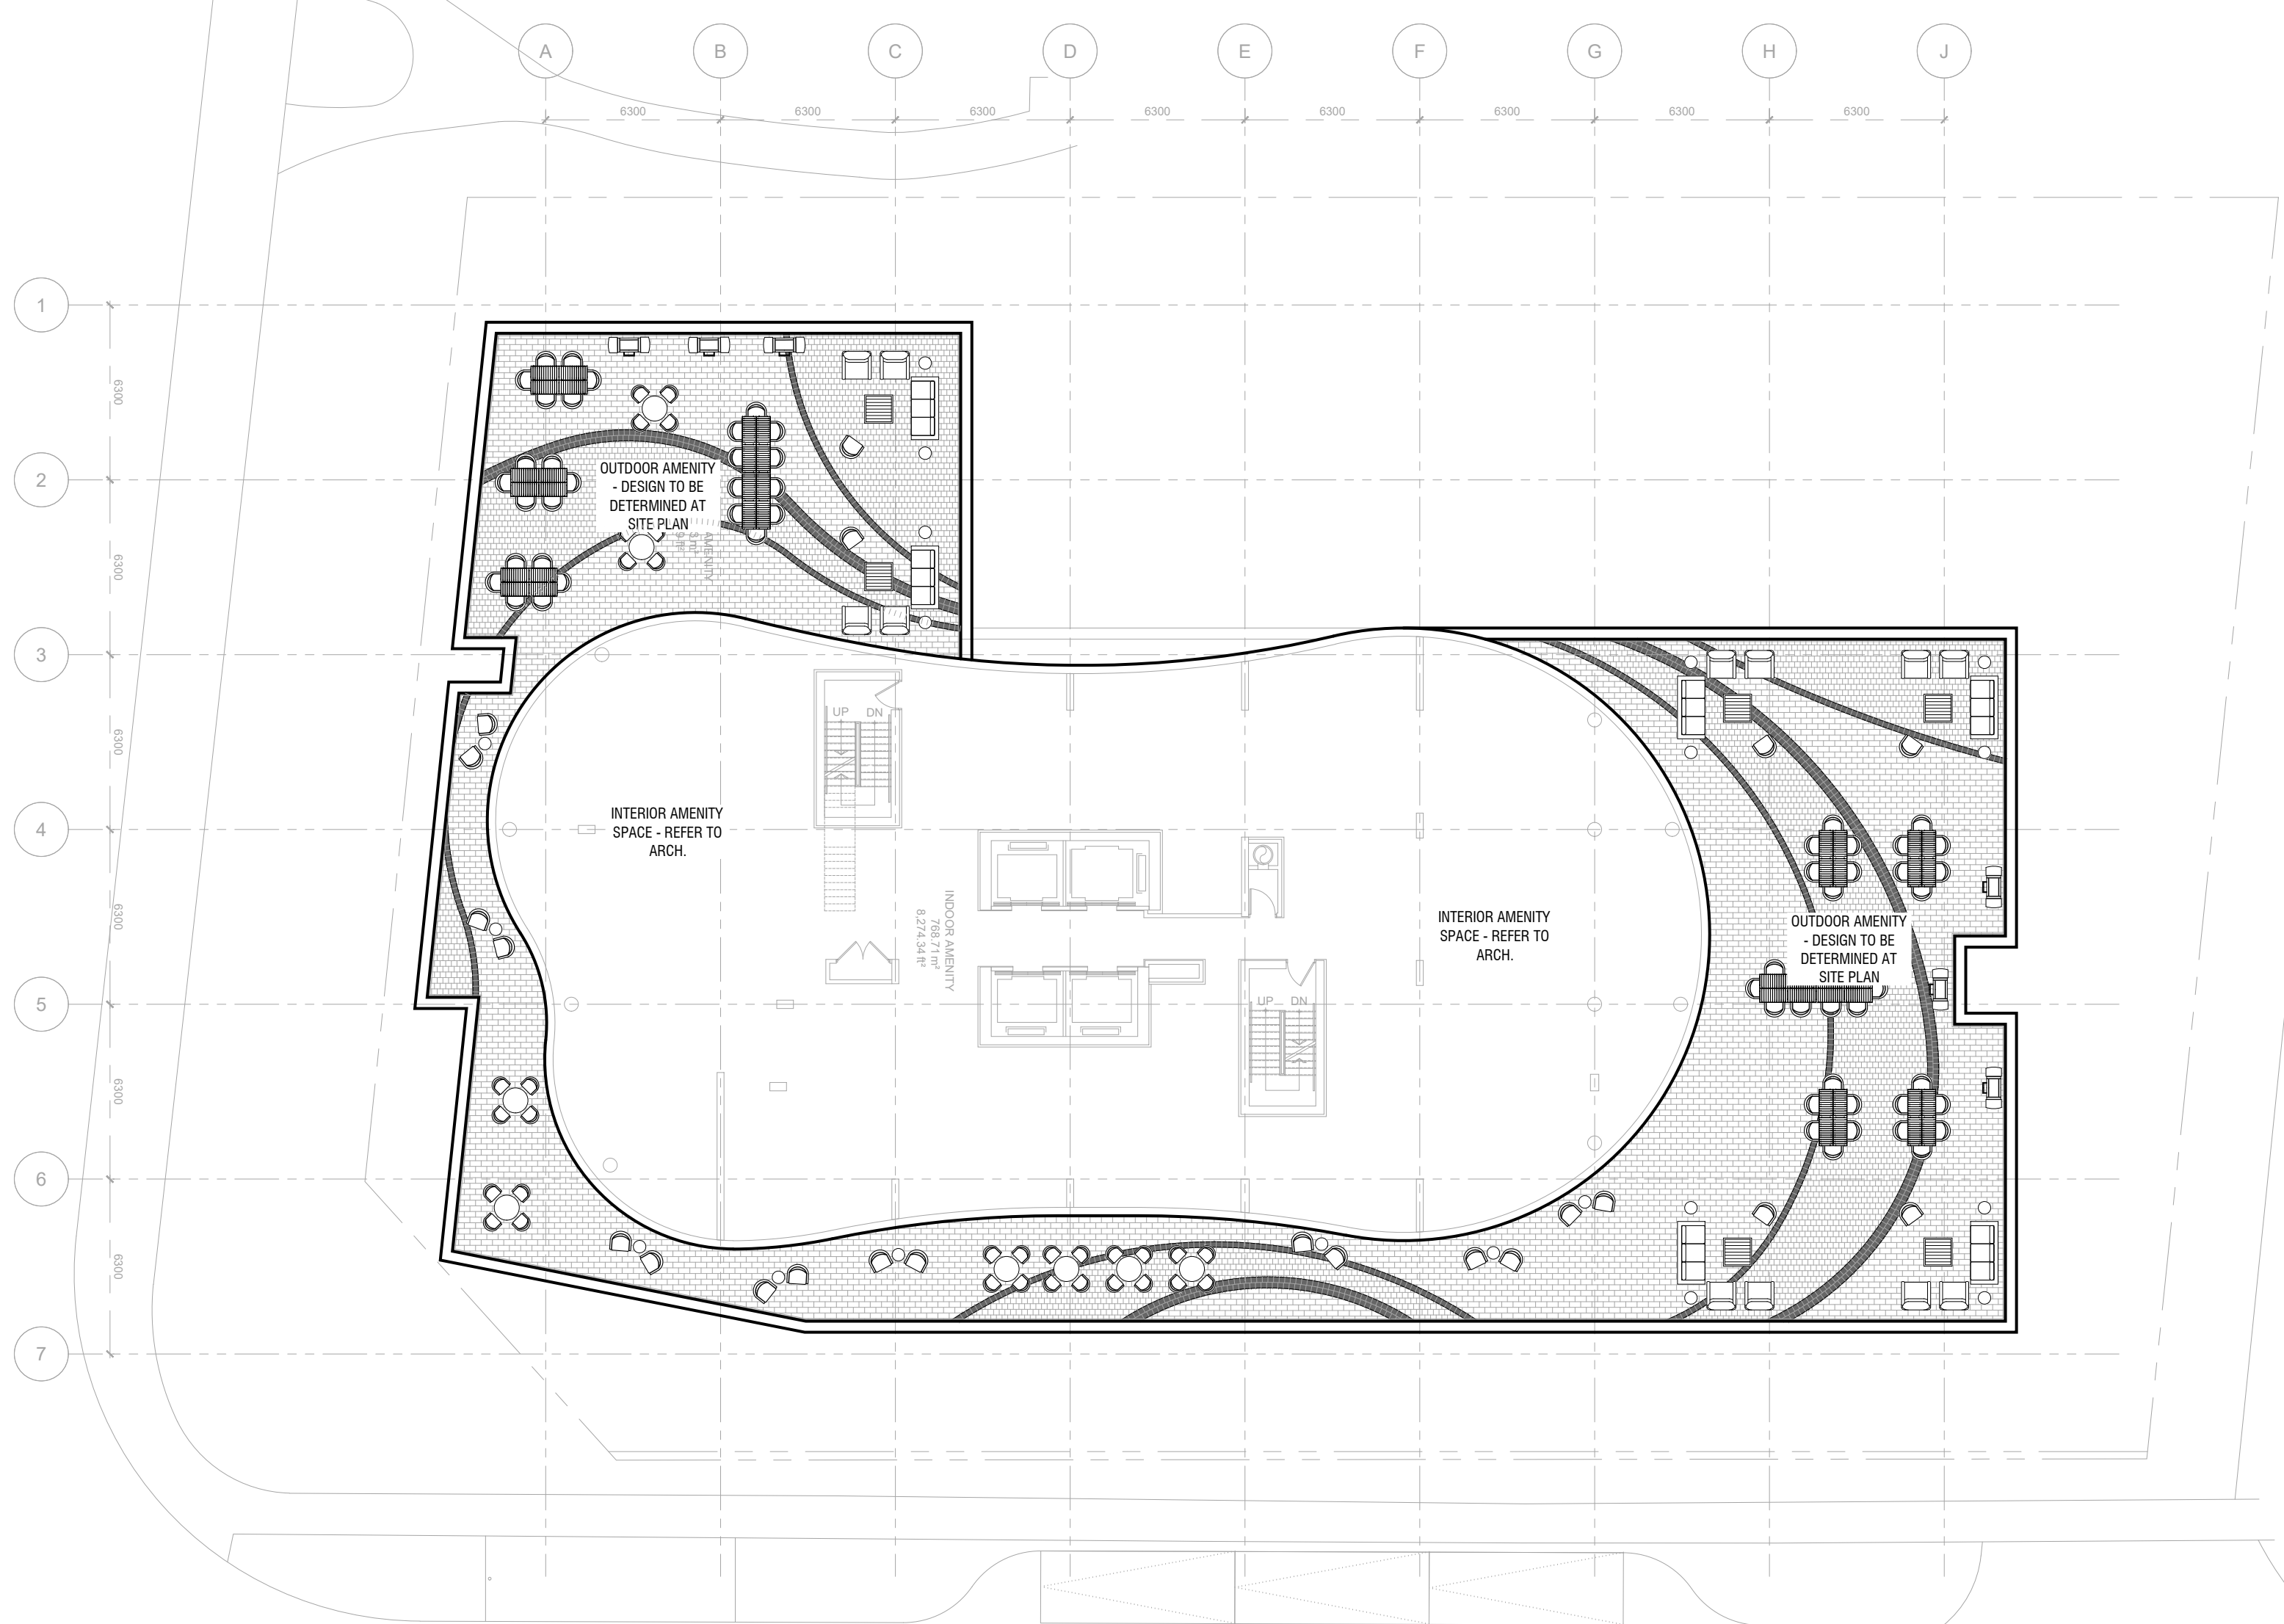

FAIRVIEW ROAD EAST

REV	DATE	DESCRIPTION	INITIAL
1	DEC.20.2019	Issued for Rezoning/OPA	AAM


Amenity Terrace

DRAWN BY: PYP, AAM
CHECKED BY: JWV
PRINT DATE: Dec.20.2019

L-200

1 Fairview Road East

Hurontario Street and Fairview Road East
Mississauga ON
Edenshaw Fairview Developments Ltd.
LAD-402
OCT.18.2019

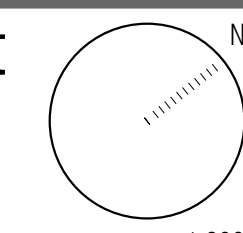

1:200