


ROOF PLAN



7 16TH-2 END ELEV. 'A' 8 16TH-1 ELEV. 'A' 9 16TH-1 ELEV. 'A' (REV.) 10 16TH-2 ELEV. 'A' 11 16TH-2 ELEV. 'A' (REV.) 12 16TH-2 ELEV. 'A' 13 16TH-1E UPGRADE ELEV. 'A' (REV.)

UPPER LEVEL PLAN

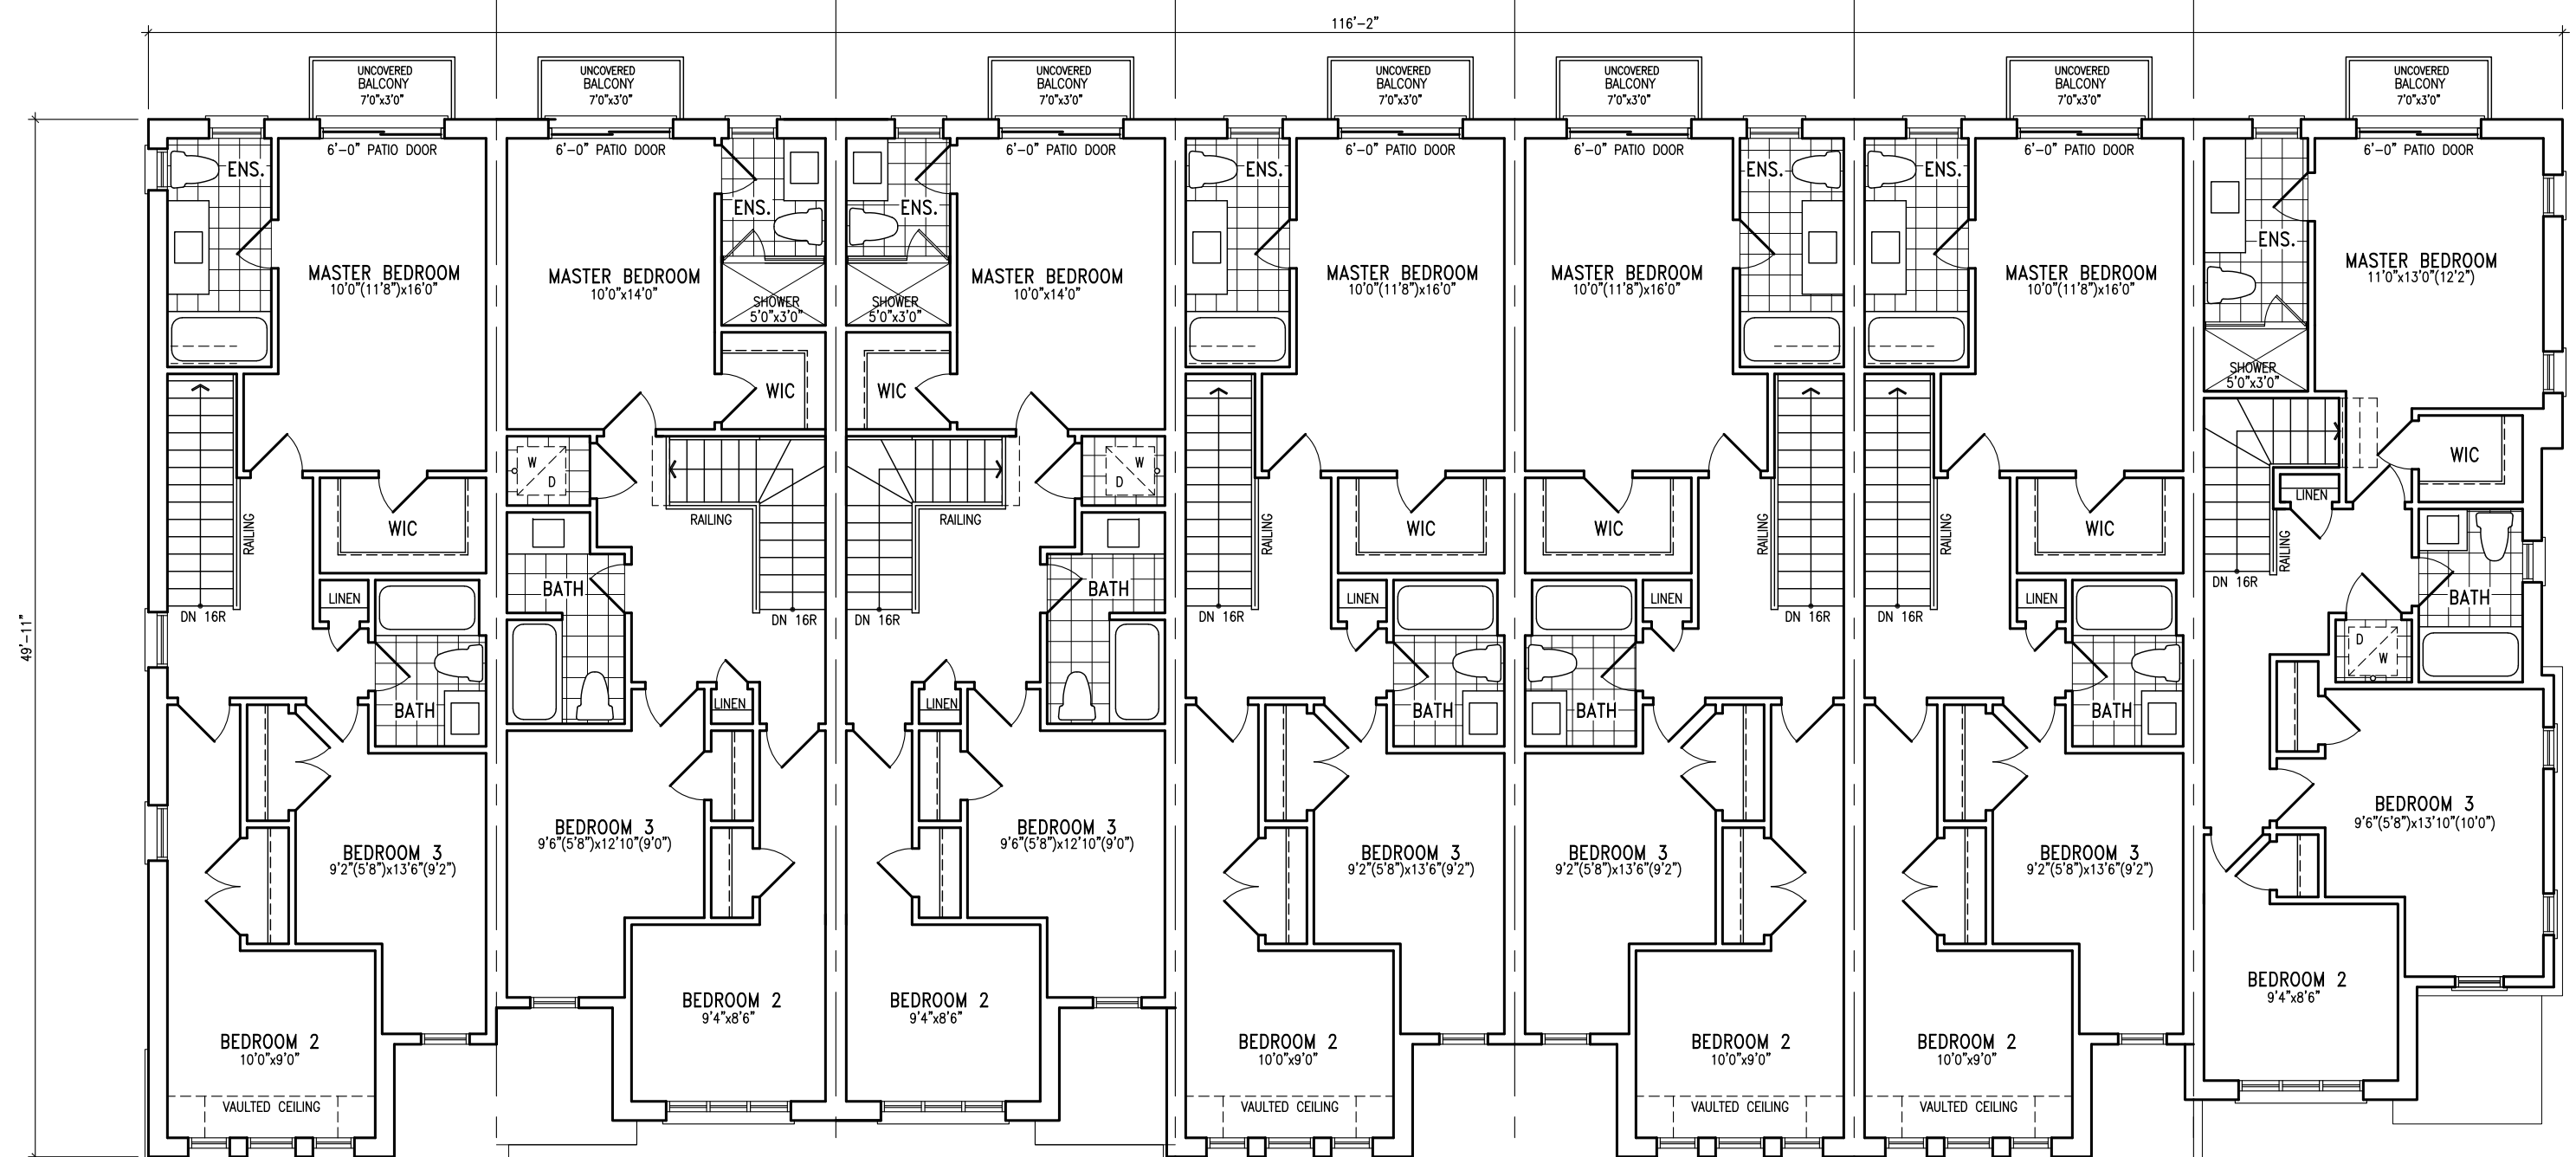

7 16TH-2 END ELEV. 'A' LEFT SIDE ELEVATION



7 16TH-2 END ELEV. 'A' 8 16TH-1 ELEV. 'A' 9 16TH-1 ELEV. 'A' (REV.) 10 16TH-2 ELEV. 'A' 11 16TH-2 ELEV. 'A' (REV.) 12 16TH-2 ELEV. 'A' 13 16TH-1E UPGRADE ELEV. 'A' (REV.)

FRONT ELEVATION



13 16TH-1E UPGRADE ELEV. 'A' (REV.) RIGHT SIDE ELEVATION



13 16TH-1E UPGRADE ELEV. 'A' (REV.) 12 16TH-2 ELEV. 'A' 11 16TH-2 ELEV. 'A' (REV.) 10 16TH-2 ELEV. 'A' 9 16TH-1 ELEV. 'A' (REV.) 8 16TH-1 ELEV. 'A' 7 16TH-2 END ELEV. 'A'

REAR ELEVATION

10	16TH-2 END ELEV. 'A'	SEP. 16/20 SS
9	16TH-1 ELEV. 'A'	JUL. 10/19 SS
8	16TH-1 ELEV. 'A' (REV.)	JUL. 04/19 SS
7	16TH-2 ELEV. 'A'	JUL. 14/17 AF
6	16TH-2 ELEV. 'A' (REV.)	
5	16TH-2 ELEV. 'A'	
4	FOR THIRD ZONING REVIEW	SEP. 16/20 SS
3	REVISED HYDRO METER LOCATION LOT 13	JUL. 10/19 SS
2	REVISED GRADING METERS	JUL. 04/19 SS
1	REV. GRADING	JUL. 14/17 AF

Contractor must verify all dimensions on the job and report any discrepancy to the Designer before proceeding with the work. All drawings and specifications are instruments of service and the property of the architect which must be returned at the completion of the work. Drawings are not to be scaled.

**VAD DESIGN**  
255 Consumers Rd  
Suite 120  
Toronto, ON M2J 1R4  
t 416.630.2255  
f 416.630.4782  
va3design.com

**NEWGATE DEVELOPMENT**

Project Name: **6611 SECOND LINE WEST**  
Location: **MISSISSAUGA, ON.**

Project No: 16029  
Date: JULY 2016  
Scale: 1/8" = 1'-0"

Block Plans & Elevations  
Sheet No: **1**