


ROOF PLAN



1 16TH-1E UPGRADE ELEV. 'B' 2 16TH-2 ELEV. 'B' (REV.) 3 16TH-1 ELEV. 'B' 4 16TH-1 ELEV. 'B' (REV.) 5 16TH-2 ELEV. 'B' 6 16TH-2 END ELEV. 'B' (REV.)

UPPER LEVEL PLAN

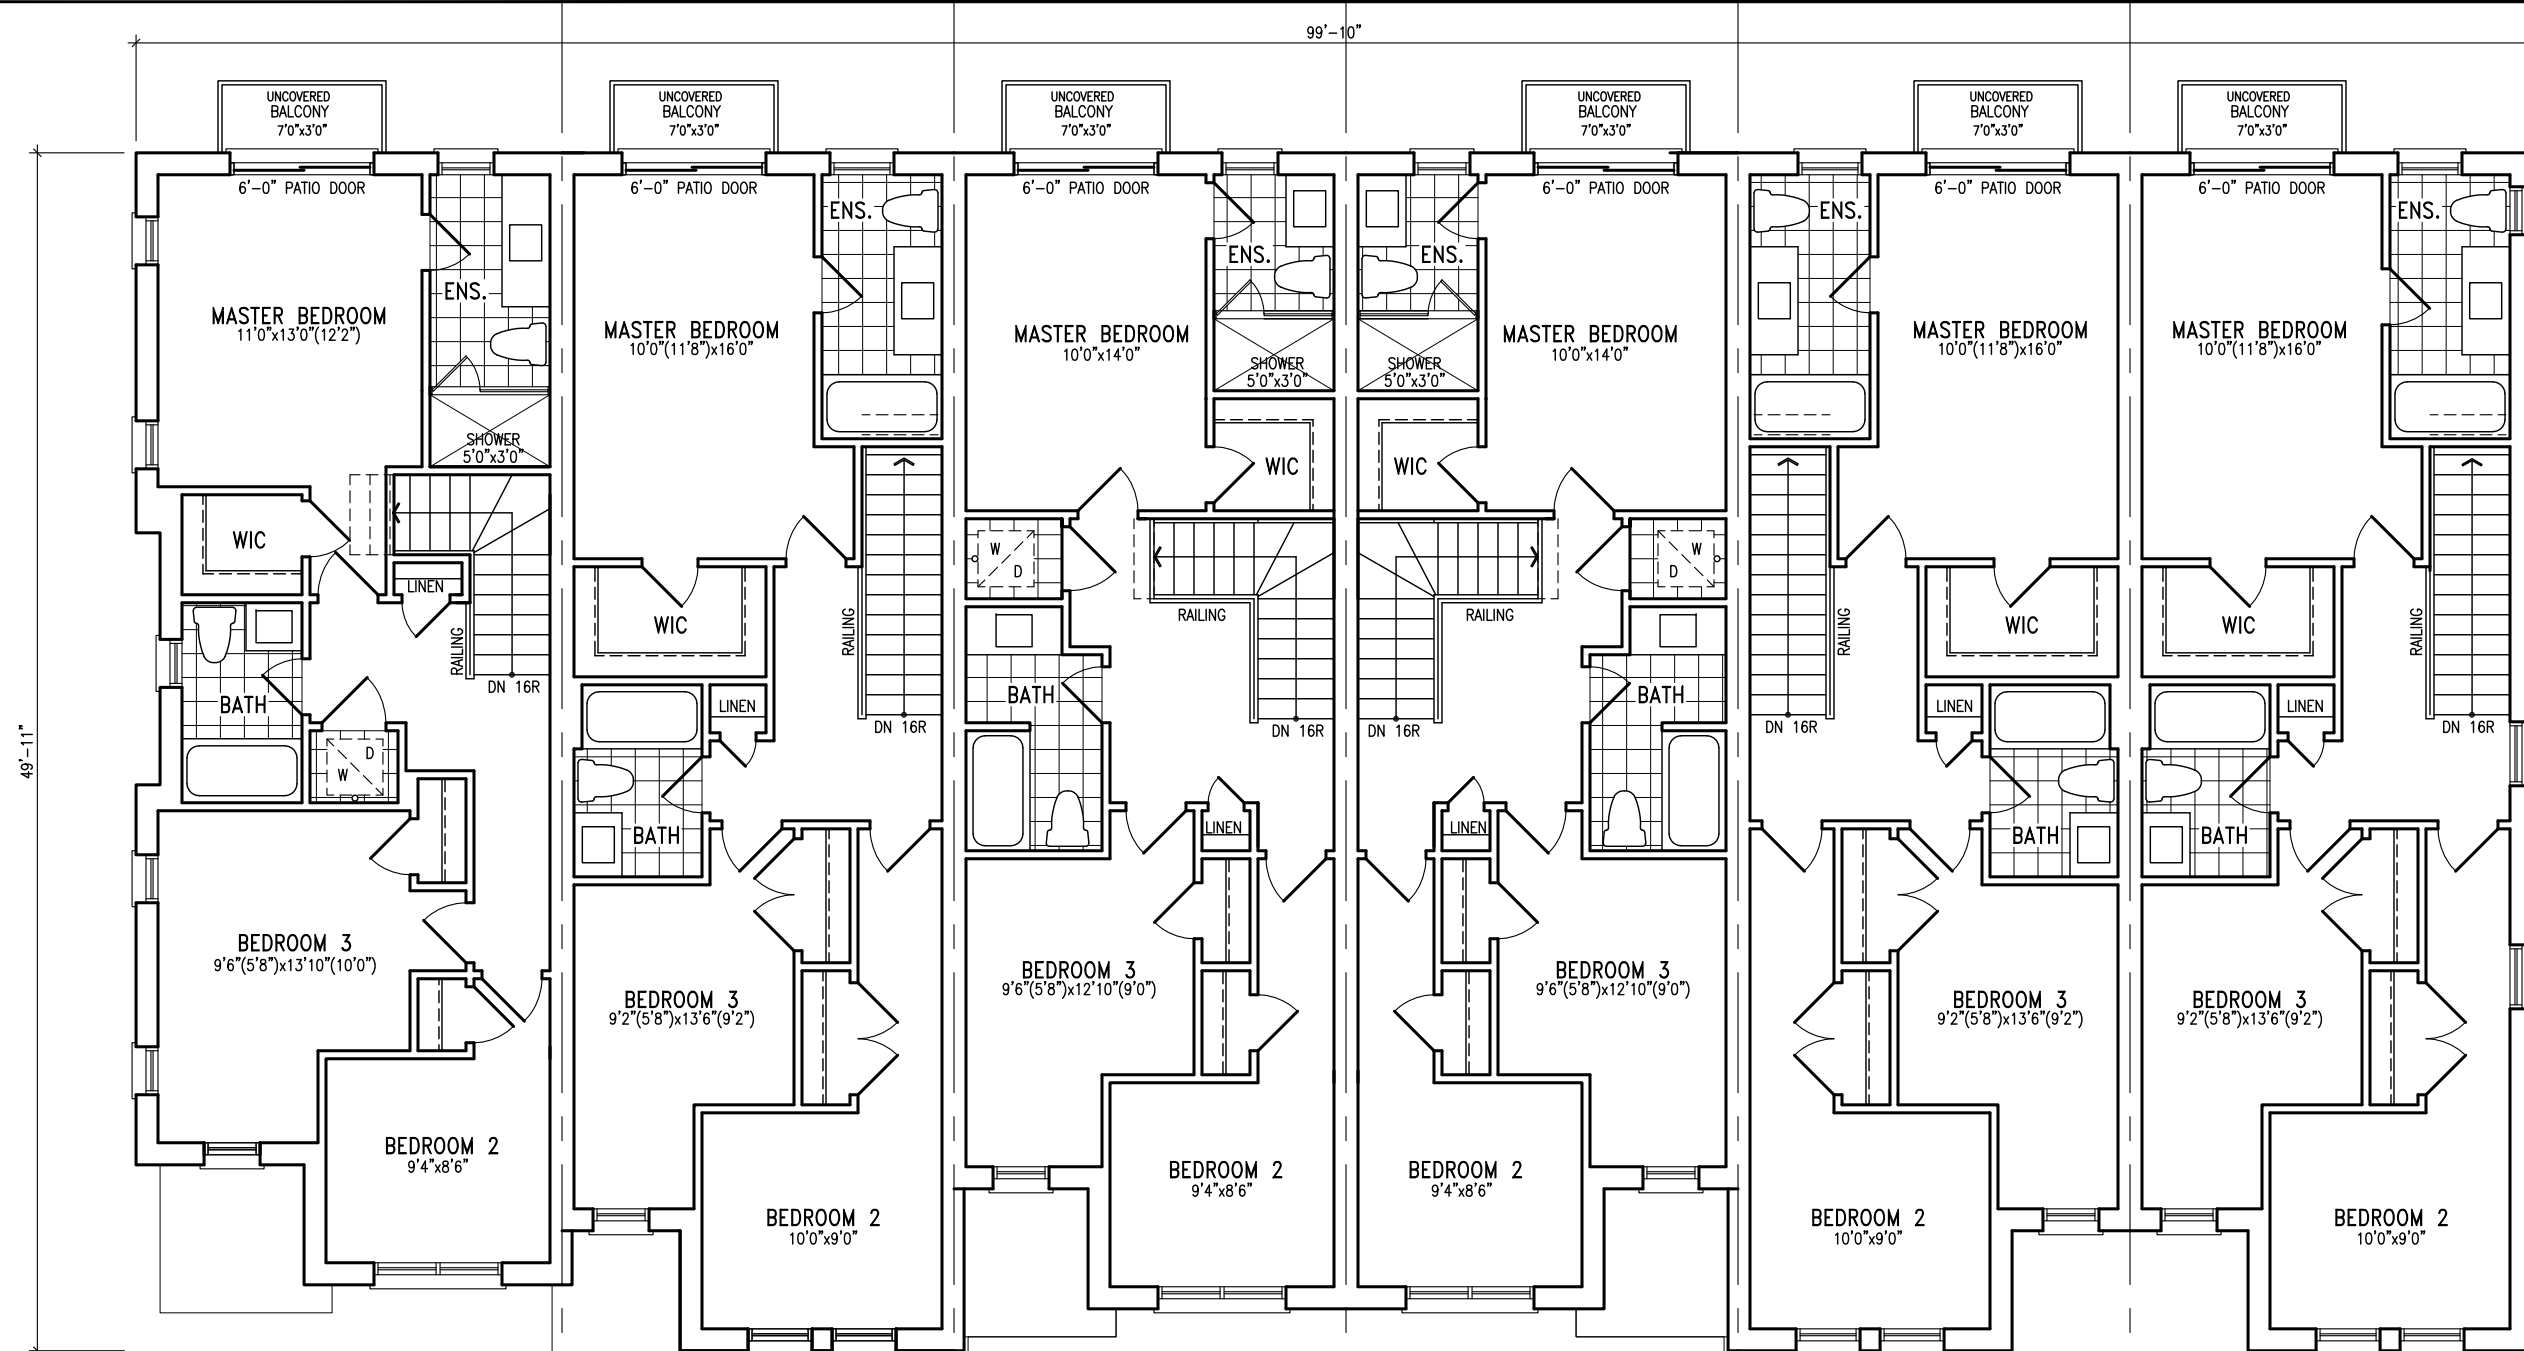

1 16TH-1E UPGRADE ELEV. 'B'

LEFT SIDE ELEVATION



1 16TH-1E UPGRADE ELEV. 'B' 2 16TH-2 ELEV. 'B' (REV.) 3 16TH-1 ELEV. 'B' 4 16TH-1 ELEV. 'B' (REV.) 5 16TH-2 ELEV. 'B' 6 16TH-2 END ELEV. 'B' (REV.)

FRONT ELEVATION



6 16TH-2 END ELEV. 'B' (REV.)

RIGHT SIDE ELEVATION



6 16TH-2 END ELEV. 'B' (REV.) 5 16TH-2 ELEV. 'B' 4 16TH-1 ELEV. 'B' (REV.) 3 16TH-1 ELEV. 'B' 2 16TH-2 ELEV. 'B' (REV.) 1 16TH-1E UPGRADE ELEV. 'B'

REAR ELEVATION

10		
9		
8		
7		
6		
5		
4	FOR THIRD ZONING REVIEW	SEP. 16/20 SS
3	REVISED HYDRO METER LOCATION LOT 13	JUL. 10/19 SS
2	REVISED CONC. HYDRO METERS	JUL. 04/19 SS
1	REV. GRADING	JUL. 14/17 AF
no.	description	date

Contractor must verify all dimensions on the job and report any discrepancy to the Designer before proceeding with the work. All drawings and specifications are instruments of service and the property of the architect which must be returned at the completion of the work. Drawings are not to be scaled.

**VAD DESIGN**  
255 Consumers Rd  
Suite 120  
Toronto ON M2J 1R4  
t 416.630.2255  
f 416.630.4782  
vadesign.com

**NEWGATE DEVELOPMENT**

project name  
**6611 SECOND LINE WEST**

location  
**MISSISSAUGA, ON.**

project no.  
**16029**

sheet no.  
**1**

DATE  
**JULY 2016**

SCALE  
**1/8" = 1'-0"**

drawing no.  
**16029\_16TH-BLOCK**