



IBI GROUP  
7th Floor-55 St. Clair Avenue West  
Toronto ON M4V 2Y7 Canada  
tel 416 598 1930 fax 416 598 0844  
ibigroup.com

KEY PLAN

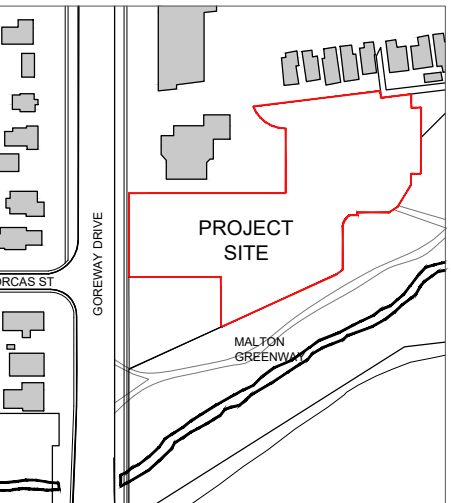

SUBMISSION

#	Date	By	Comment
2	2020.06.12	DH	ISSUED FOR OPA
1	2019.09.06	DH	ISSUED FOR DARC

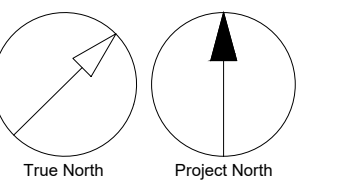

SEAL :



PROJECT :



REDWOOD ON GOREWAY

7085 Goreway Drive,  
Mississauga, Ontario

TITLE : Site Plan - Existing

DATE : 2019-11-12


SCALE : 1:250

DRAWN : PC/DV/SL

CHECKED : DH

PROJ. NO. 120212

A-101

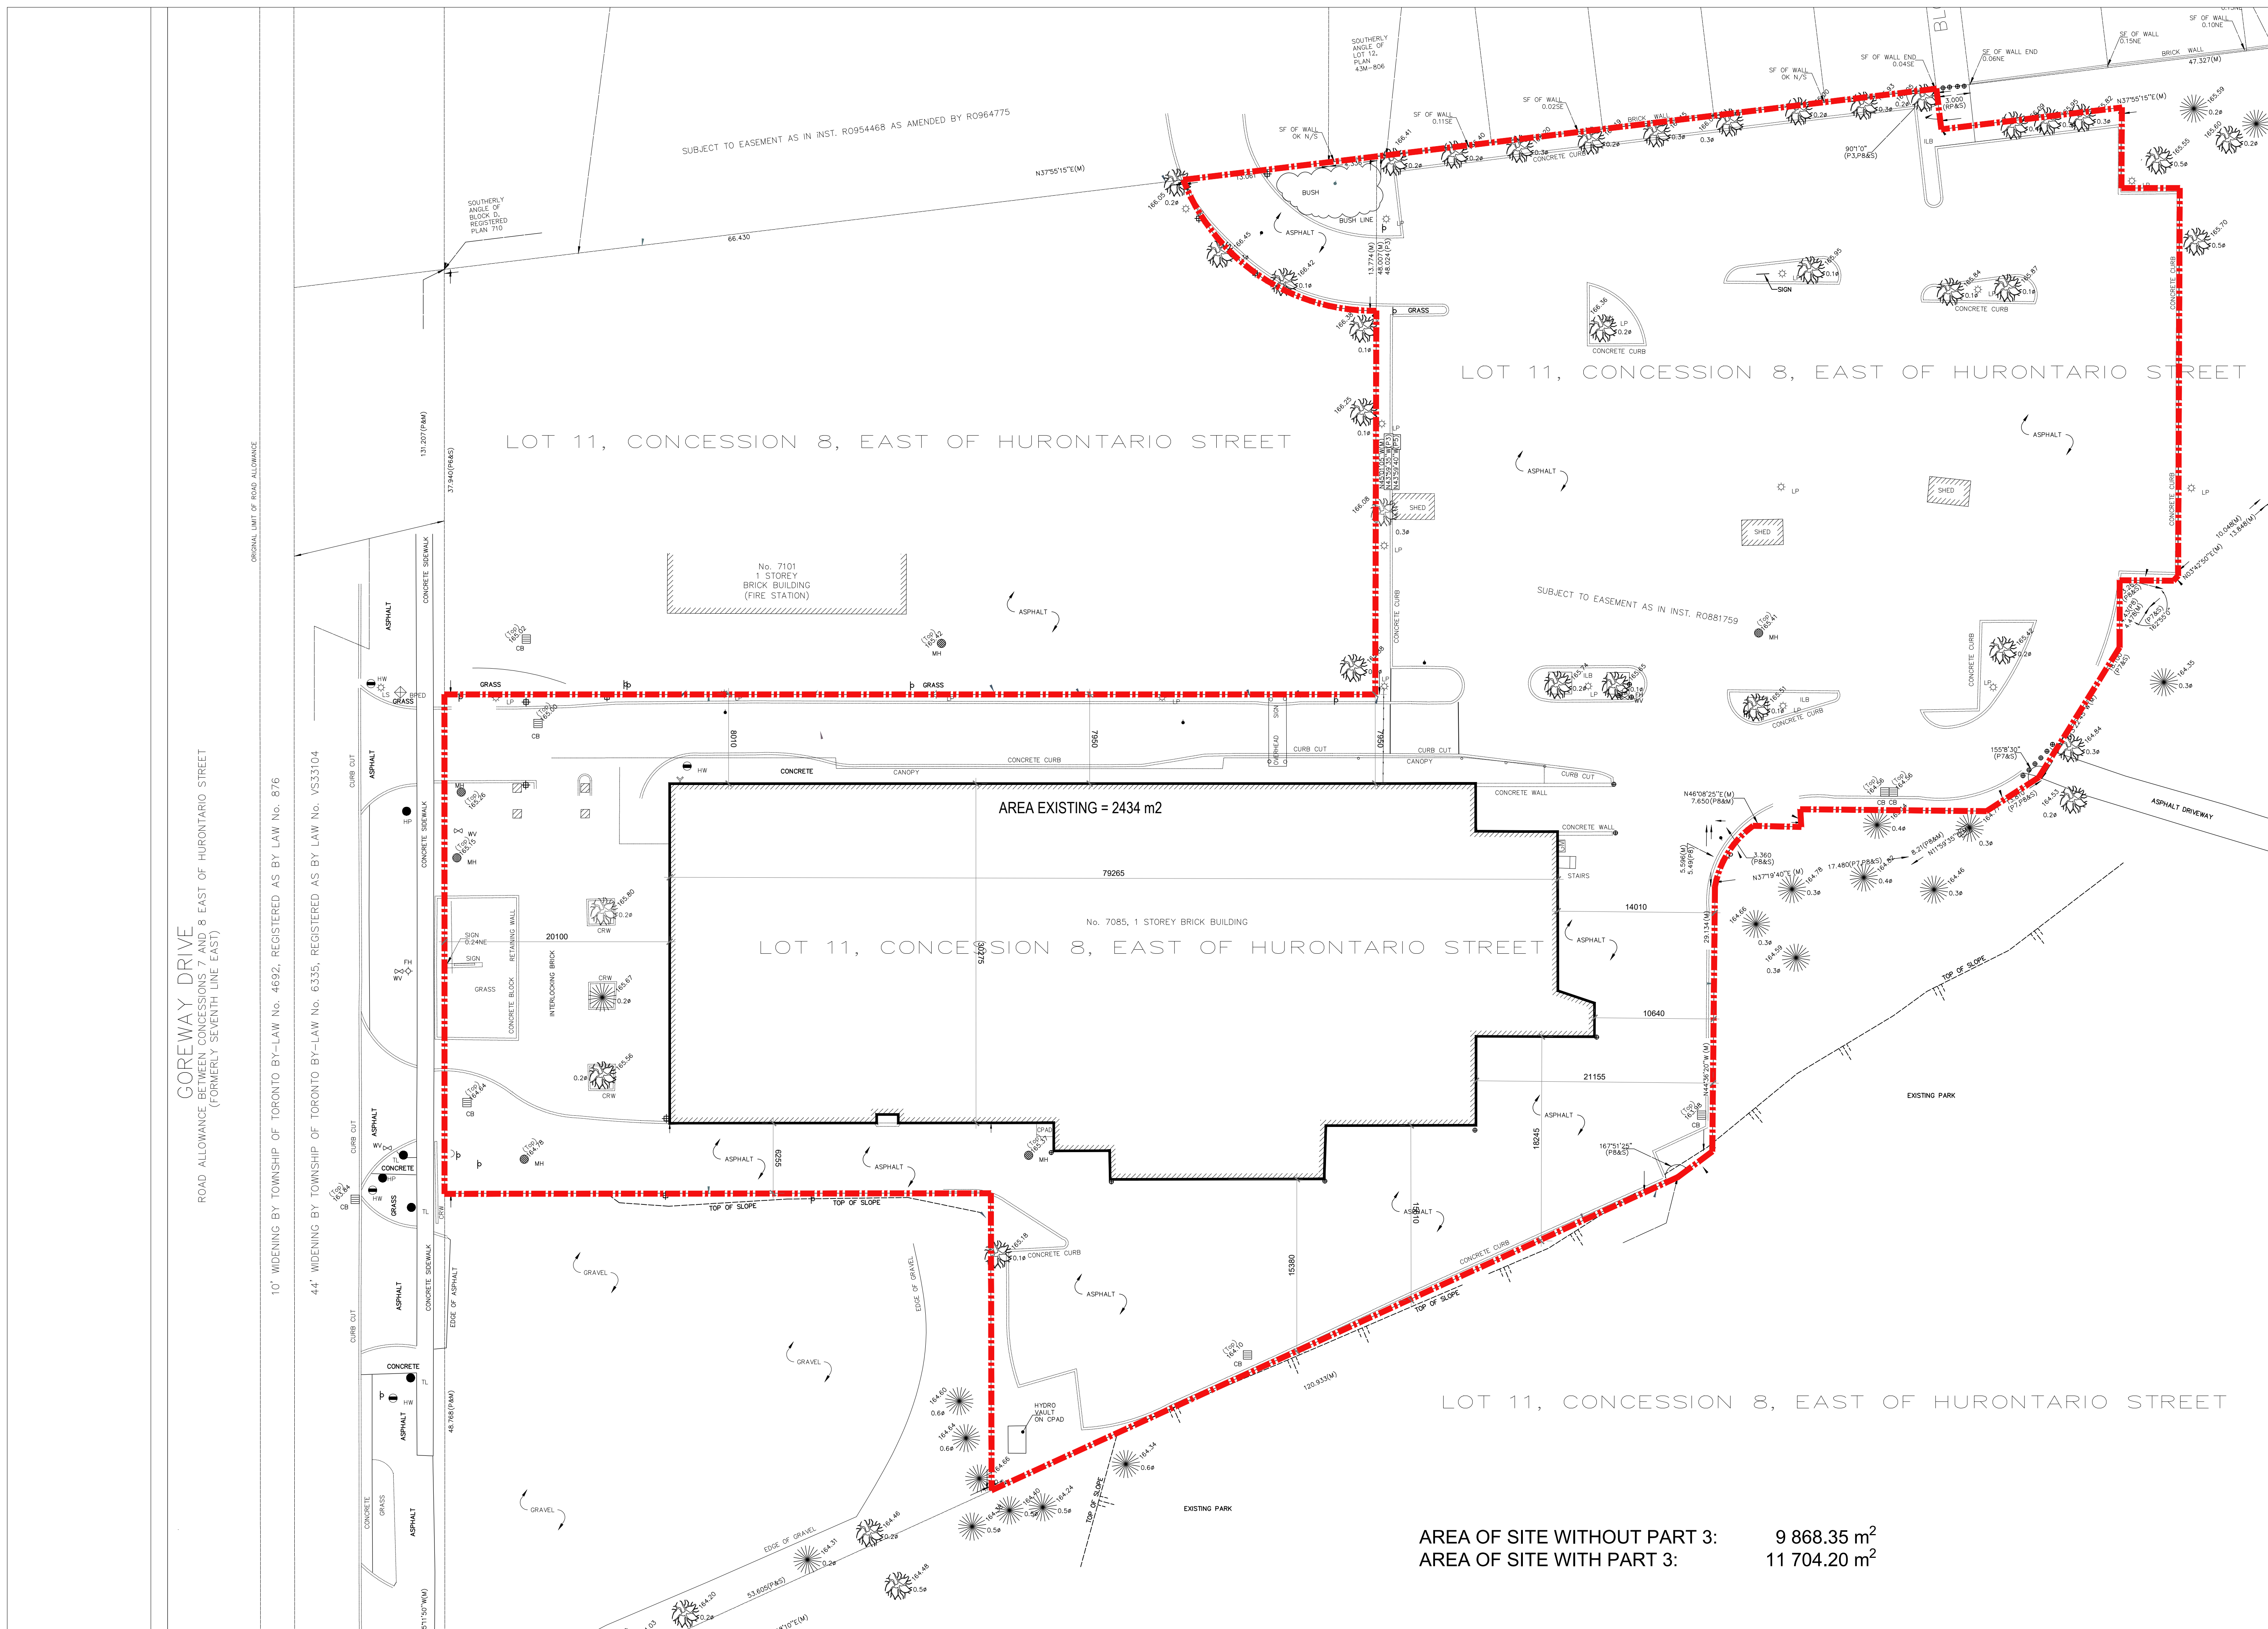

AREA OF SITE WITHOUT PART 3: 9 868.35 m<sup>2</sup>  
 AREA OF SITE WITH PART 3: 11 704.20 m<sup>2</sup>

GOREWAY DRIVE  
ROAD ALLOWANCE BETWEEN CONCESSIONS 7 AND 8 EAST OF HURONTARIO STREET  
(FORMERLY SEVENTH LINE EAST)

ORIGINAL LIMIT OF ROAD ALLOWANCE  
 10' WIDENING BY TOWNSHIP OF TORONTO BY-LAW No. 4692, REGISTERED AS BY LAW No. 876  
 44' WIDENING BY TOWNSHIP OF TORONTO BY-LAW No. 6335, REGISTERED AS BY LAW No. V533104

LOT 11, CONCESSION 8, EAST OF HURONTARIO STREET

LOT 11, CONCESSION 8, EAST OF HURONTARIO STREET

LOT 11, CONCESSION 8, EAST OF HURONTARIO STREET

LOT 11, CONCESSION 8, EAST OF HURONTARIO STREET