


4-UNIT TOWNHOMES

2207 DIXIE ROAD
Mississauga, Ontario

DEVELOPER
**Fountain Hill
Construction &
Consulting Ltd.**

200 Ronson Drive, Suite 101
Etobicoke, Ontario
M9W 5Z9

AMANDA
MIDDLE-UNITS
2,240 FT² LOT 2,3

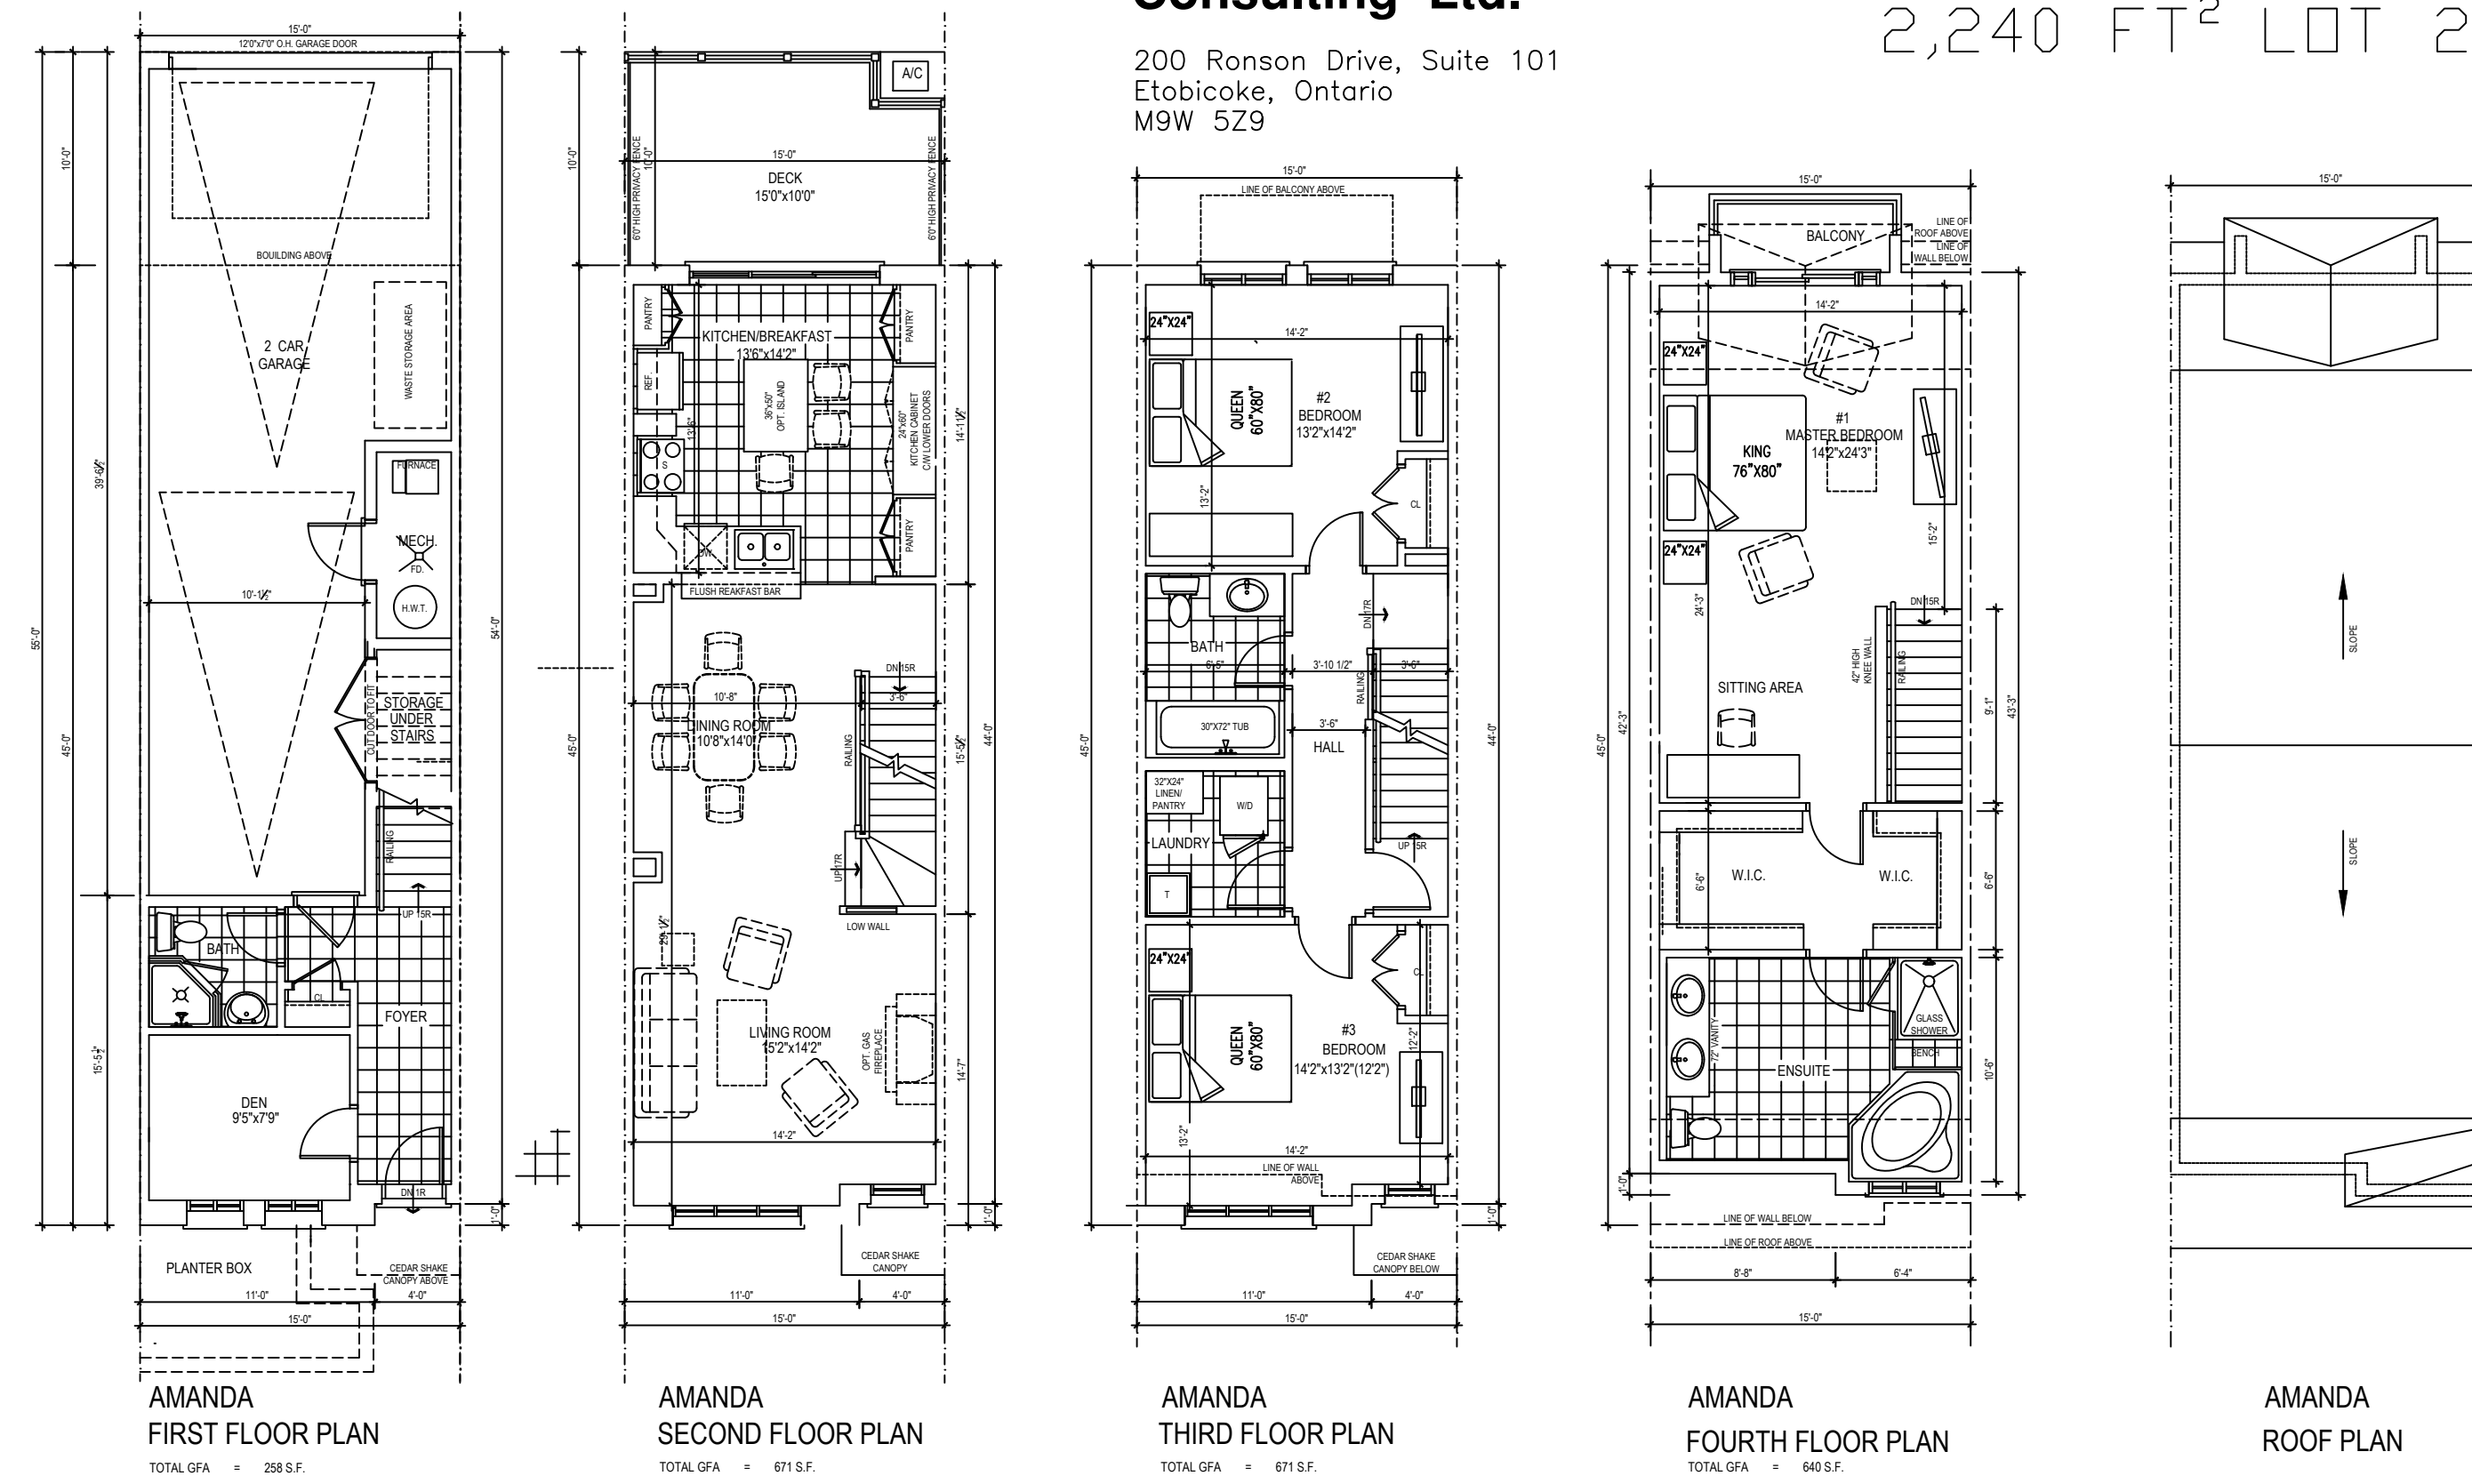


4-UNIT TOWNHOMES

2207 DIXIE ROAD
Mississauga, Ontario

DEVELOPER
**Fountain Hill
Construction &
Consulting Ltd.**

200 Ronson Drive, Suite 101
Etobicoke, Ontario
M9W 5Z9

KRISTEN
END-UNITS
2,350 FT² LOT 1,4

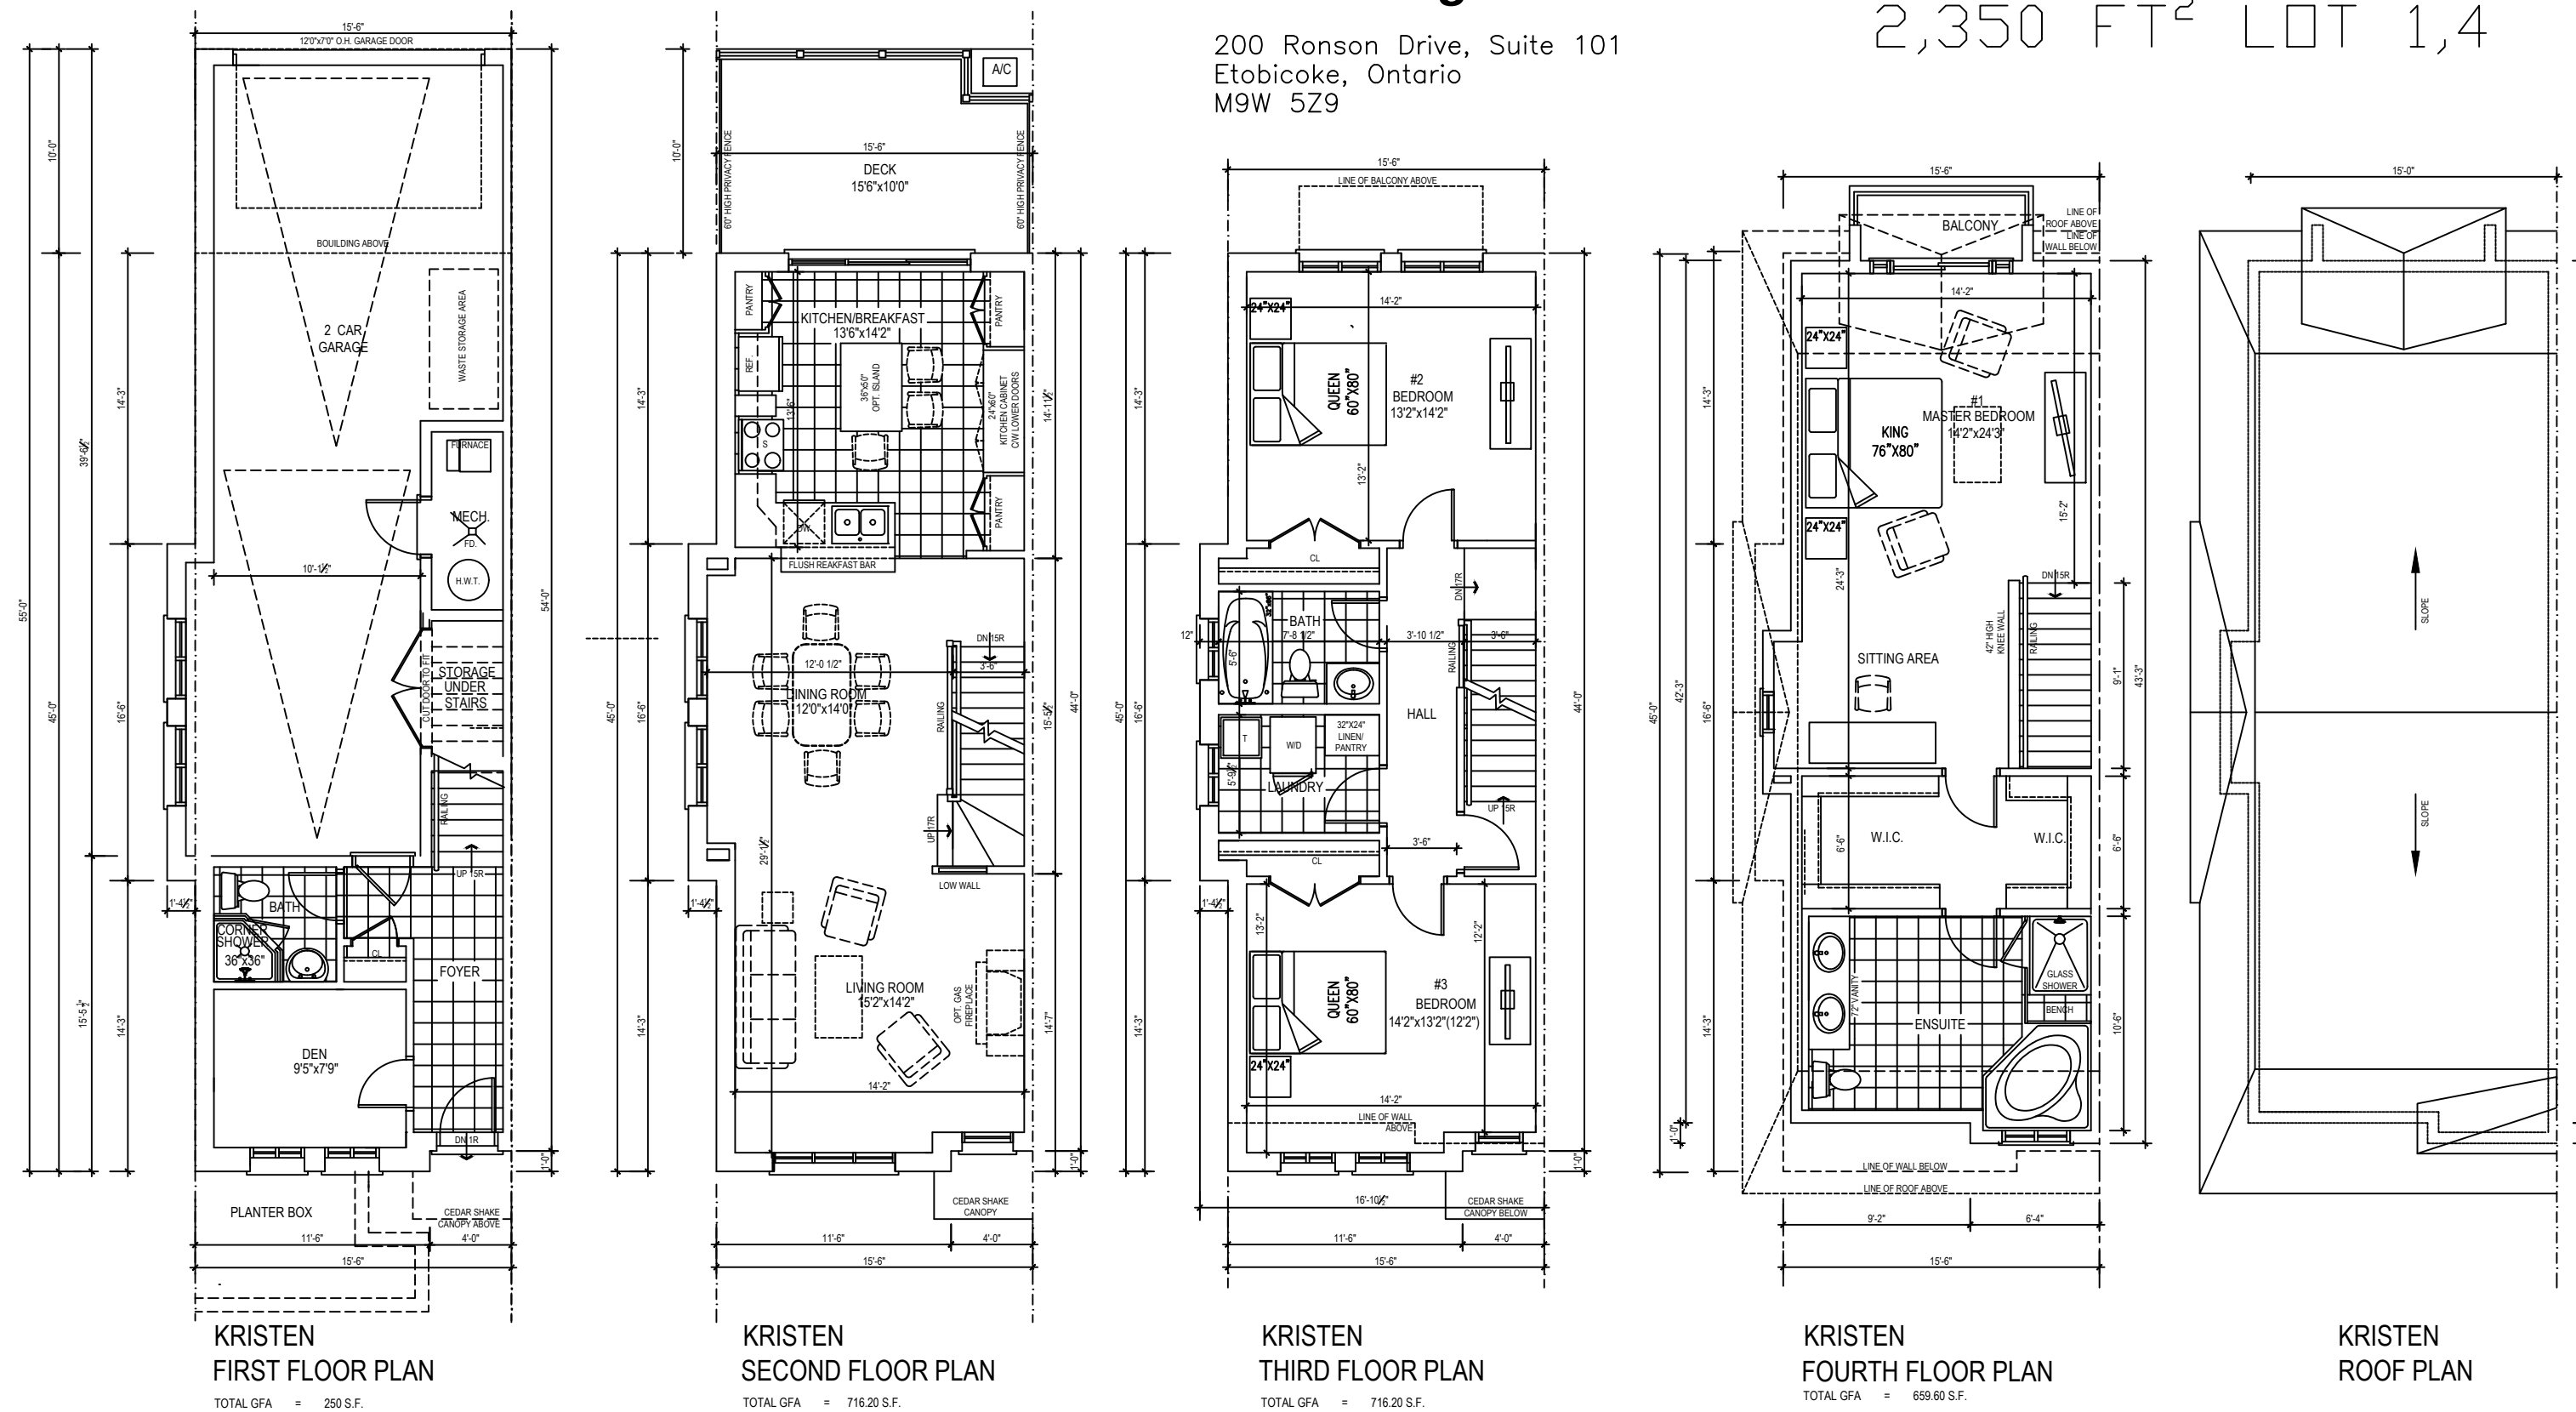

NO	REVISIONS	DATE	BY
3	REVISED FOR ZONING APPROVAL	OCT. 03/2019	OP
2	ISSUED FOR ZONING APPROVAL	SEPT.16/2019	OP
1	FOR REVIEW	AUG. 26/2019	OP

CONTRACTOR SHALL CHECK AND VERIFY ALL DIMENSIONS AND REPORT ANY DISCREPANCIES TO THE DESIGNER BEFORE PROCEEDING WITH THE WORK. DO NOT SCALE THE DRAWINGS.

PROJECT
4-UNIT TOWNHOMES
2207 DIXIE ROAD
Mississauga, Ontario

SCALE
1/8"=1'-0"

DRAWING TITLE
TYPICAL FLOOR PLANS

DEVELOPER
**Fountain Hill
Construction &
Consulting Ltd.**
200 Ronson Drive, Suite 101
Etobicoke, Ontario
M9W 5Z9

DESIGNED AND PREPARED BY	OTTO PALFY	PROJECT NO	2019-XX
CHECKED BY	J D	DRAWING NO	A-4
DATE	AUG. 26/2019	PROT 11	
ISSUED		2207_DIXIE_RD--A-4--typ. floor plans-6	