


OLD DERRY ROAD

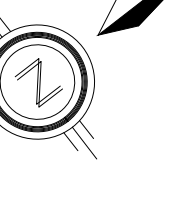

CREDIT RIVER

LANDS OWNED BY OTHERS

UPPER RIVER COURT

SHADE HOUSE COURT

CARDING MILL PLACE

CREDIT RIVER

HERITAGE HOUSE

PARK


EXISTING SCHOOL

LAMPLIGHT WAY

HICKORY HOLLOW GLEN

BLACKHEATH RIDGE

HIGHWAY 401

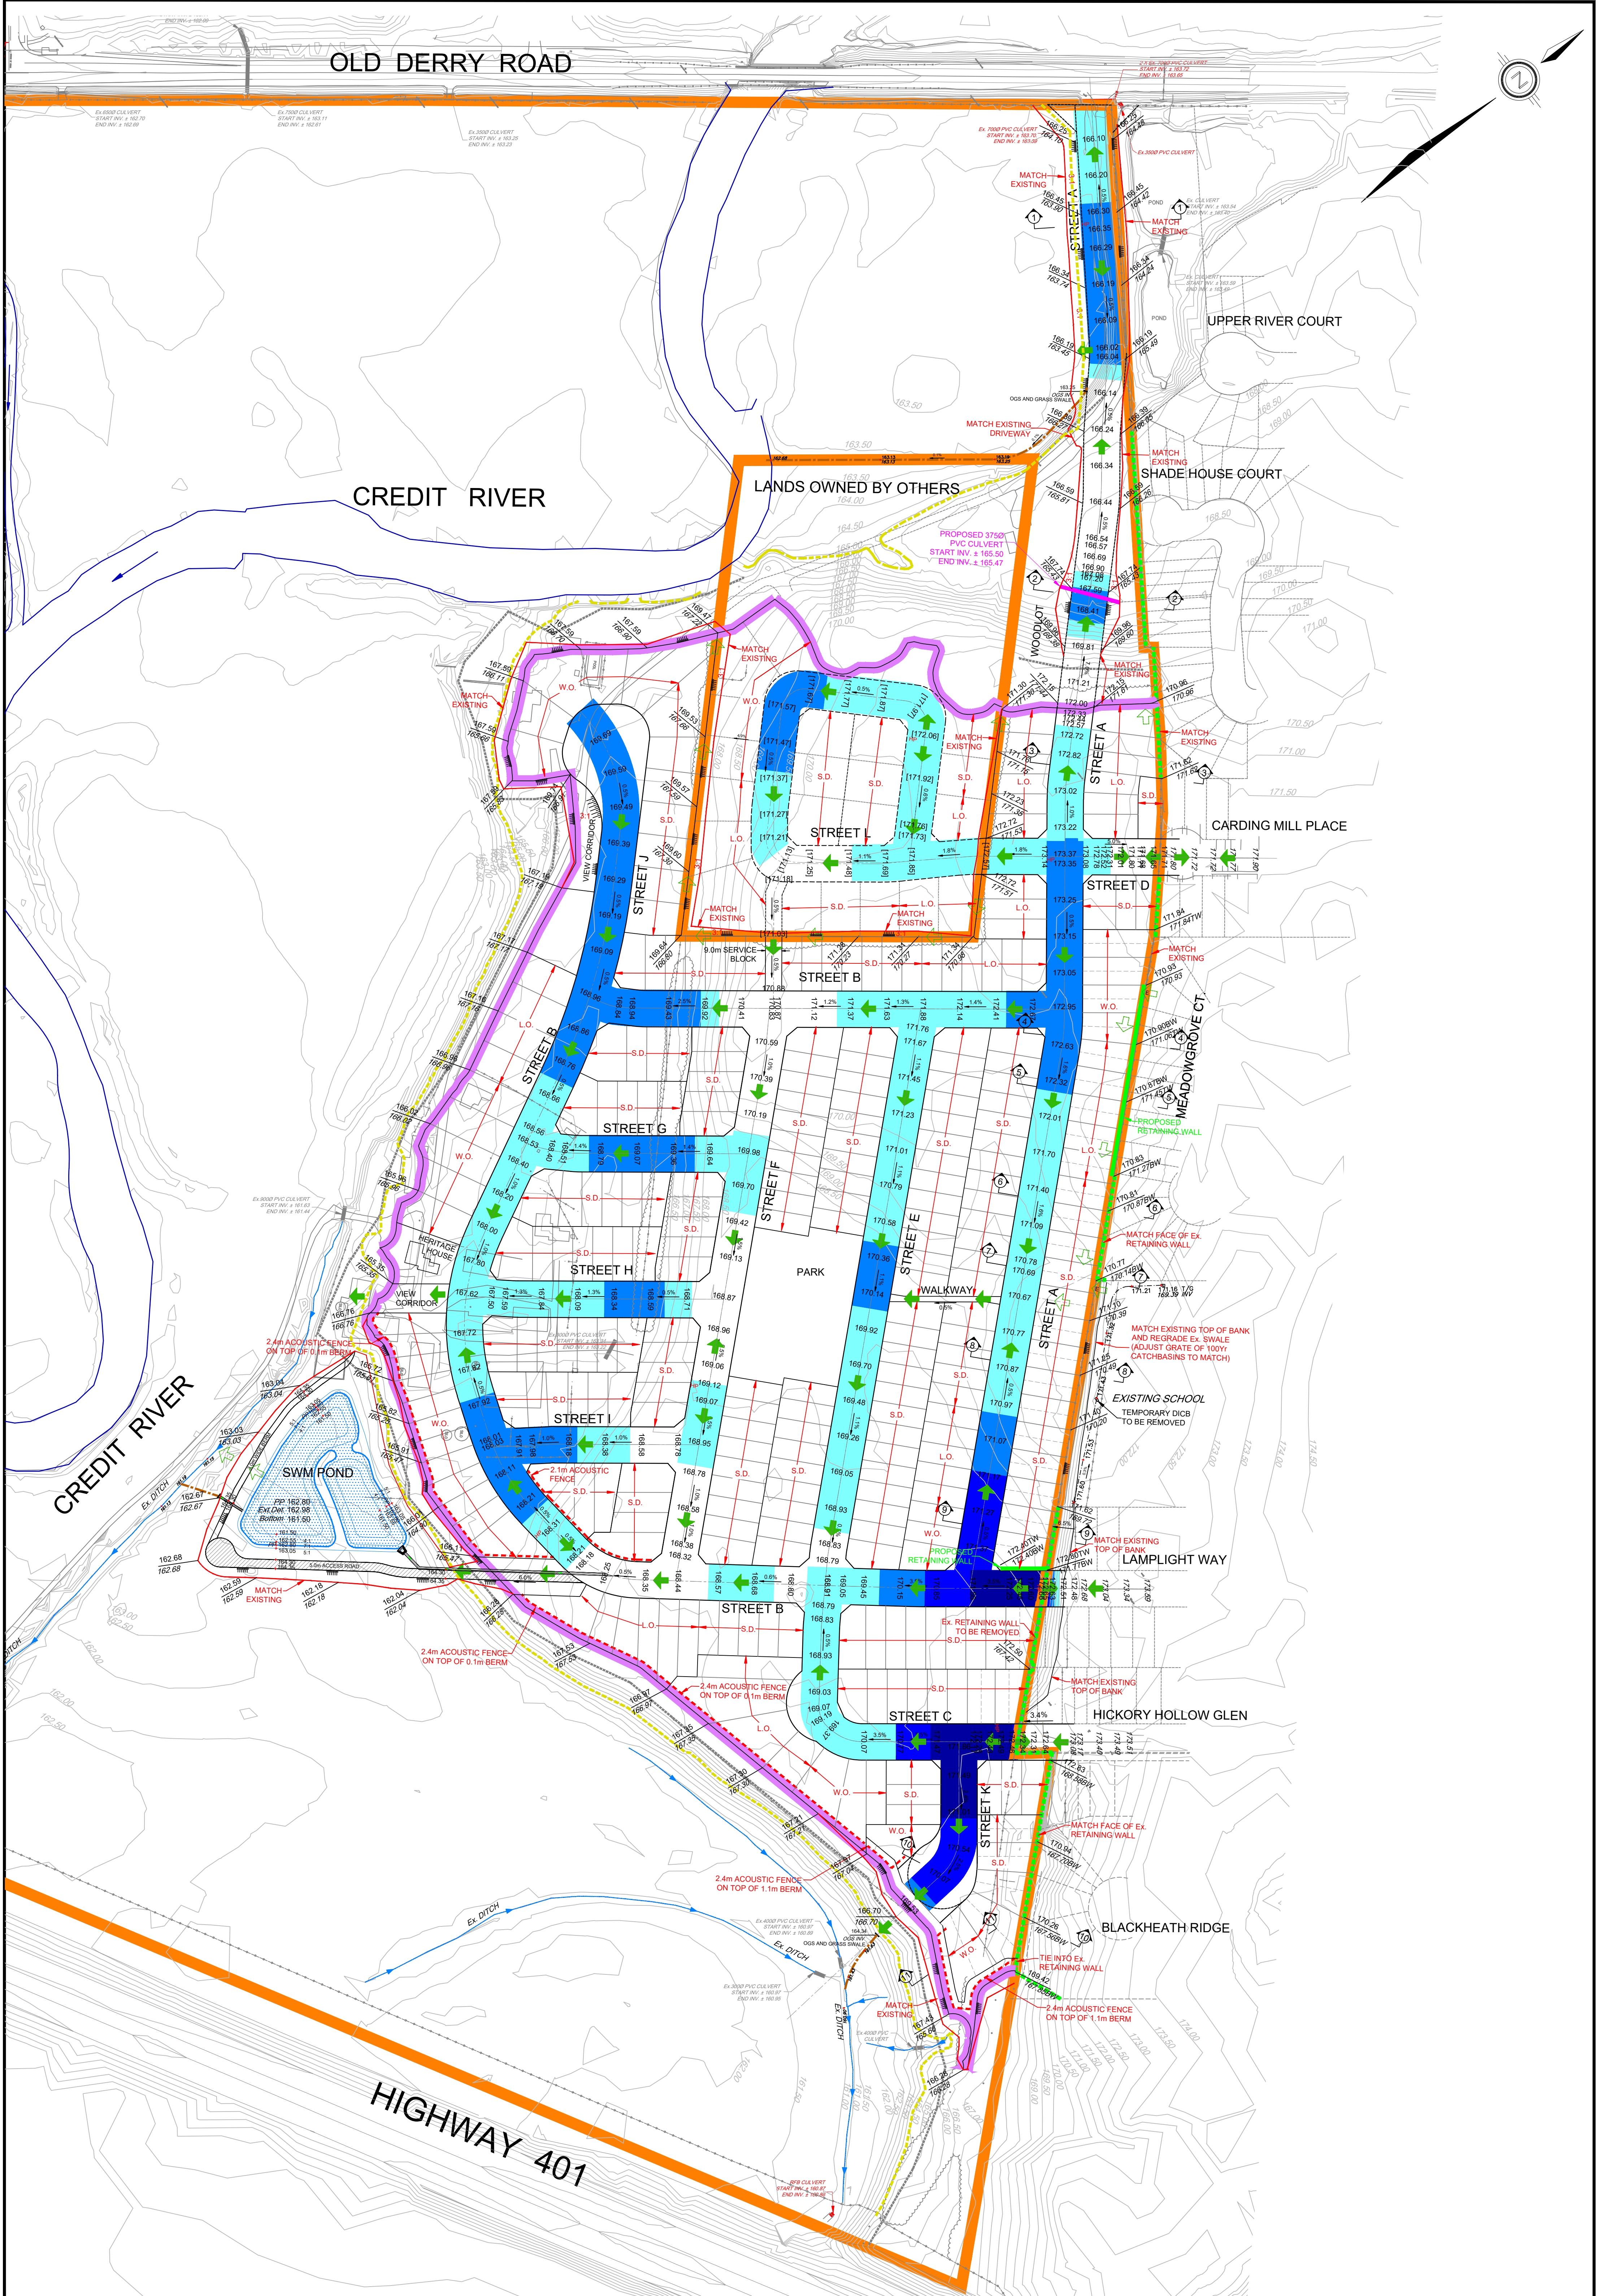

LEGEND

- PROPERTY LIMIT
- DEVELOPMENT LIMIT
- RETAINING WALL
- EXISTING RETAINING WALL
- ACOUSTIC FENCE
- FLOODLINE MAPPING (JFSA, AUGUST 2019)
- S.D. LOT UNIT TYPE
- PROPOSED ELEVATION
- PROPOSED ELEVATION
- EXISTING CONTOUR ELEVATION
- OVERLAND FLOW DIRECTION
- EXISTING OVERLAND FLOW DIRECTION

CUT-FILL DEPTH ALONG CENTER LINE:

CUT DEPTH (m)	FILL DEPTH (m)
0-1	0-1
1-2	1-2
2-3	2-3
3-4	3-4
>4	>4

DSEL
 david schaeffer engineering ltd
 600 Alden Road, Suite 500
 Markham, Ontario, L3R 0E7
 Tel. (905) 475-3089
 Fax. (905) 475-3081
 www.DSEL.ca

HANLON GLEN
 SUBDIVISION
 CITY OF MISSISSAUGA

CONCEPTUAL GRADING PLAN	
SCALE: 1:1500	PROJECT No.: 16-889
DATE: OCTOBER 2019	DRAWING: 1D