



PROPERTY LINE

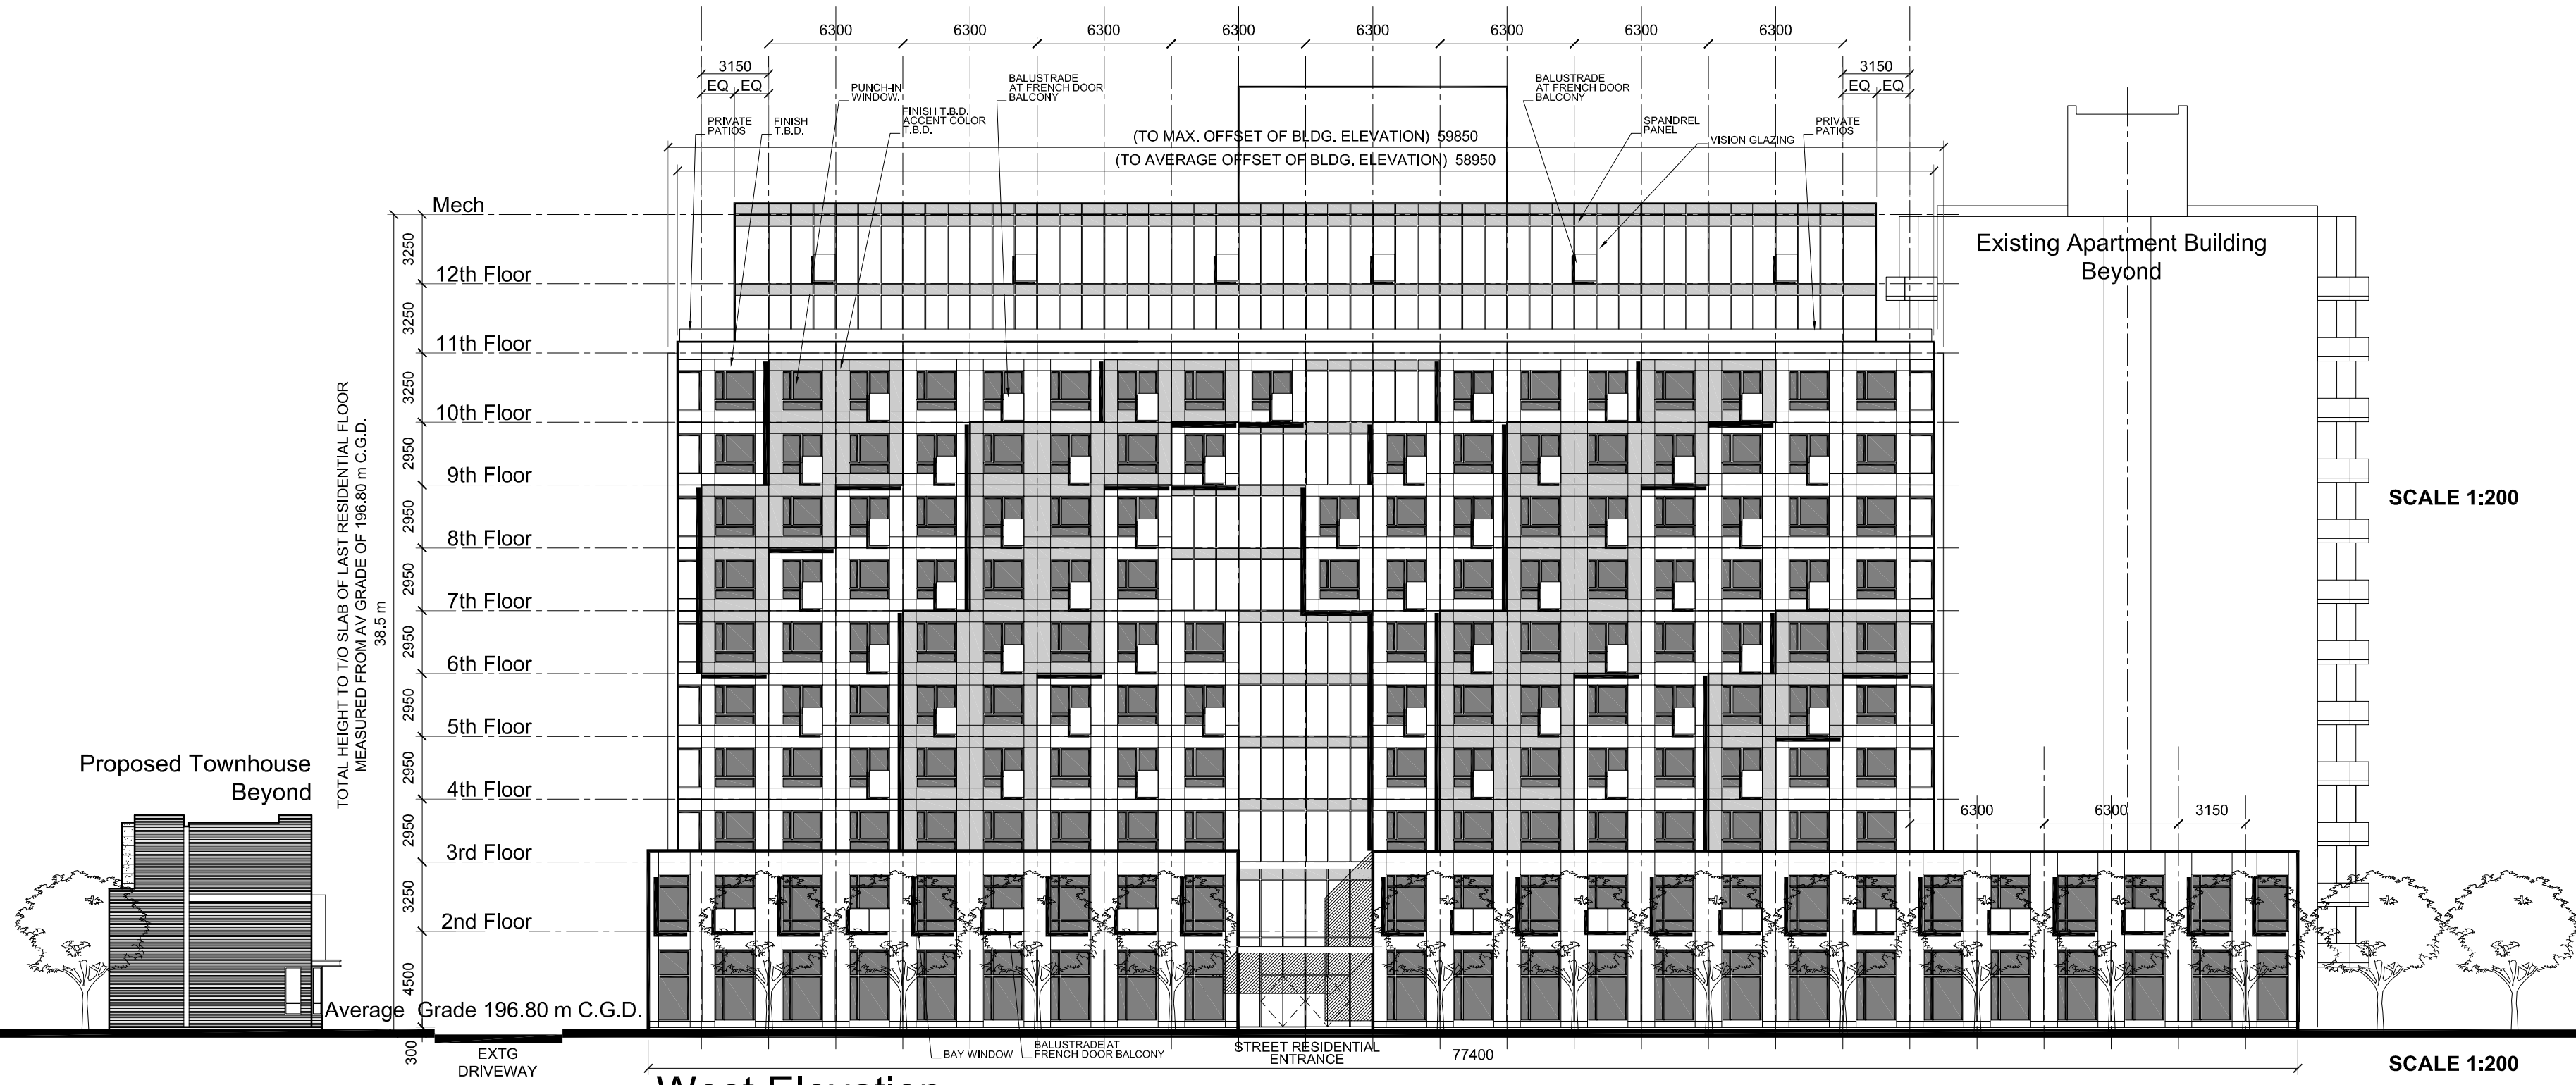

West Elevation - SCALE 1 : 250

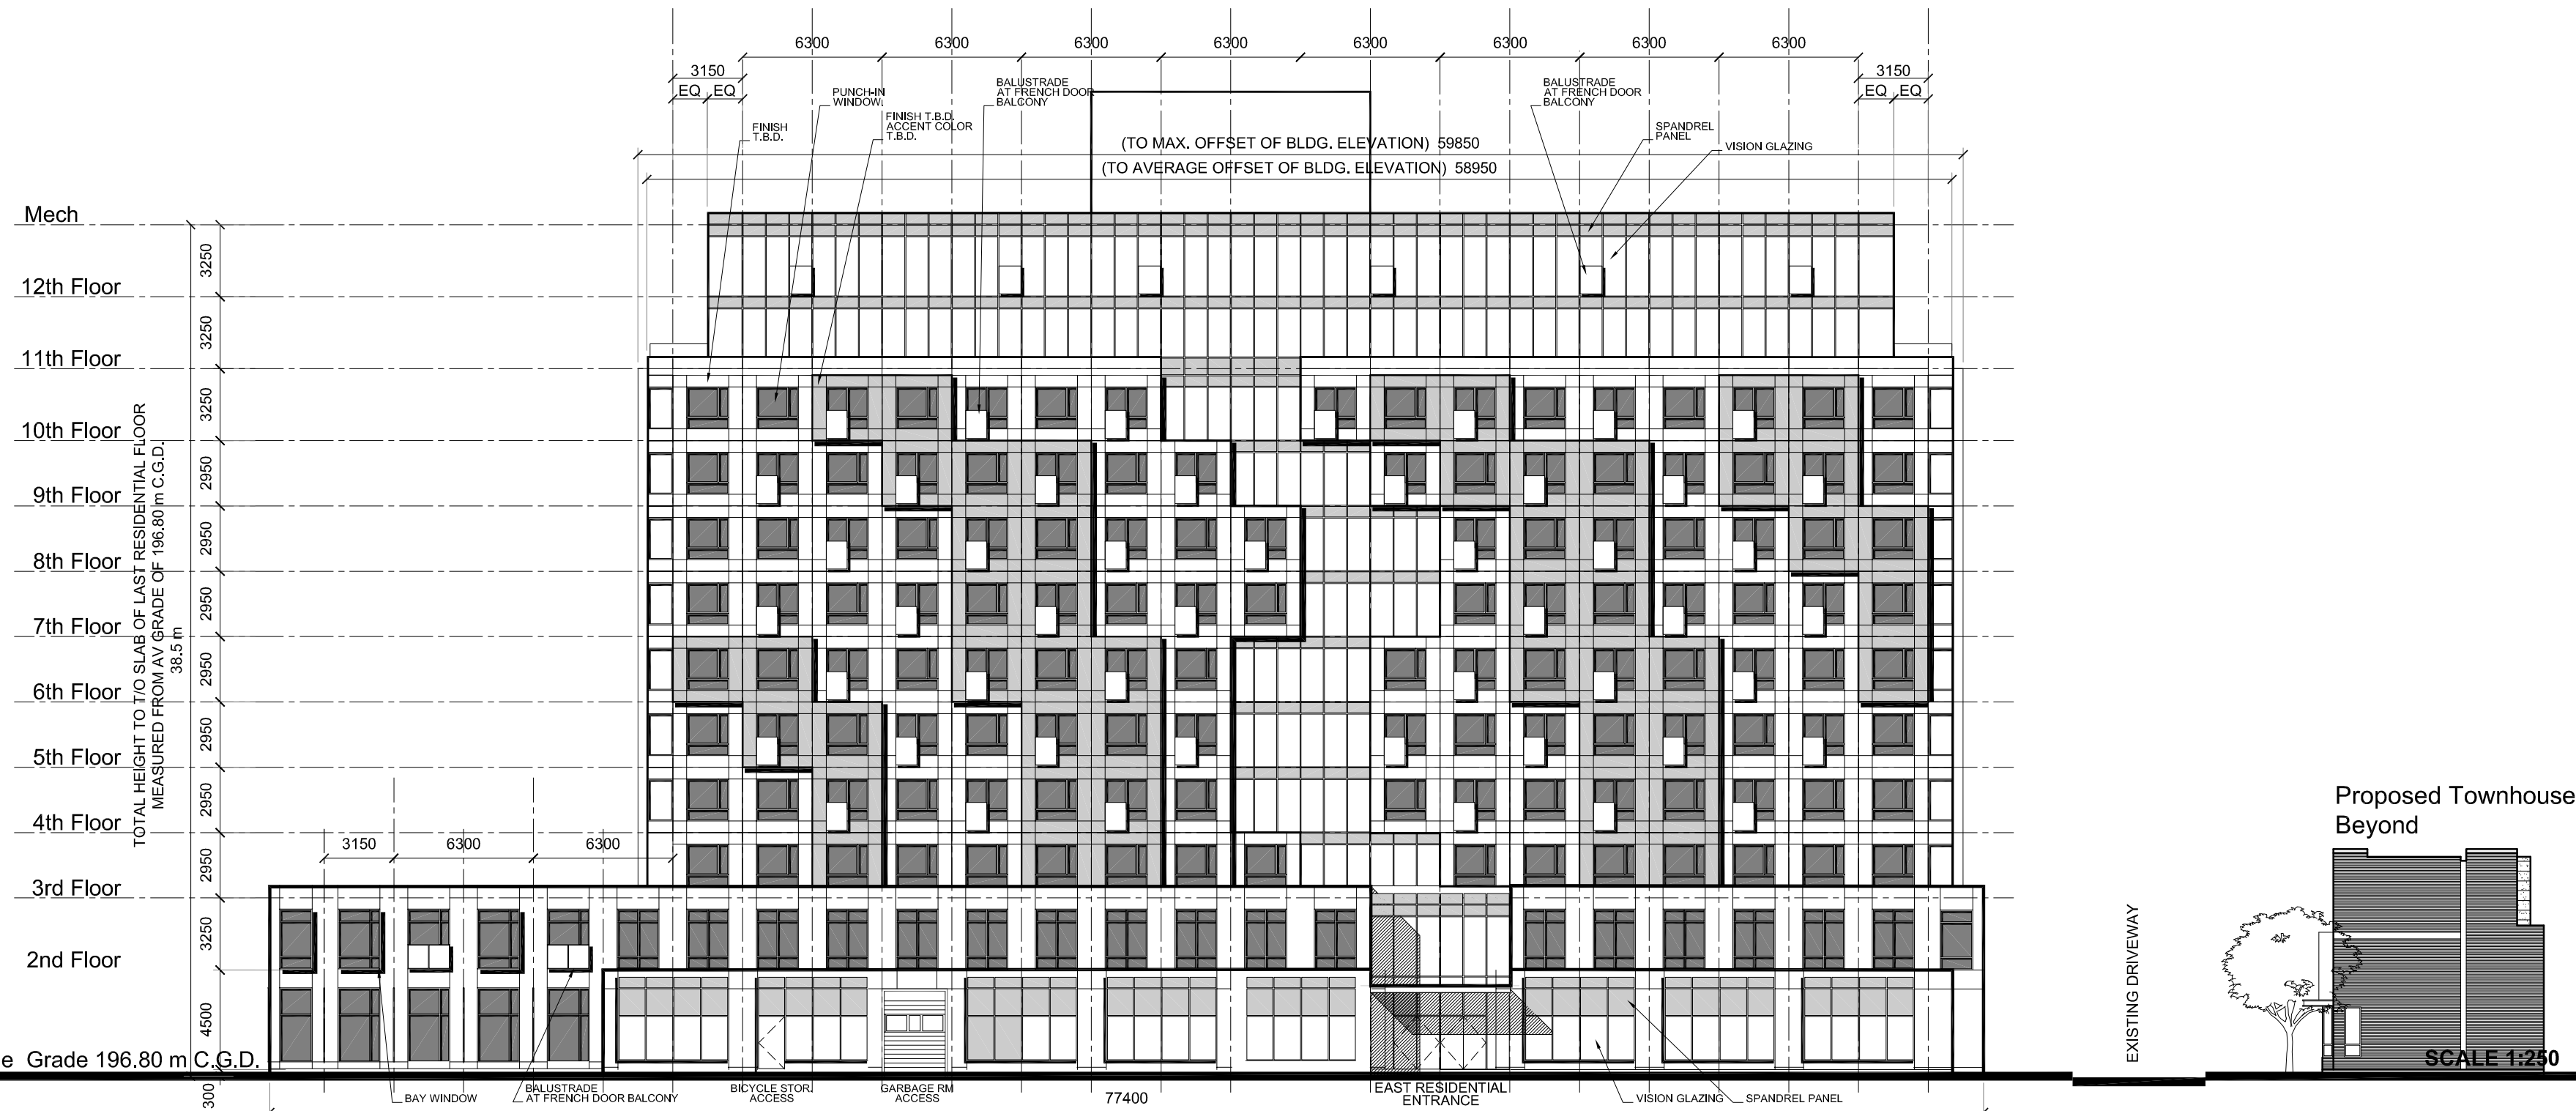

East Elevation - SCALE 1 : 250

ISSUE:

No	DATE	DESCRIPTION
1	2019-Oct-18	FOR REVIEW and COMMENTS
2	2019-Nov-29	FOR DARC REVIEW
3	2020-Apr-14	TO CONSULTANTS
4	2020-May-01	TO CONSULTANTS
5	2020-June-04	TO CONSULTANTS
6	2020-June-19	TO CONSULTANTS
7	2020-July-14	RE-ZONING APPLICATION
8	2020-Aug-07	Re-zoning Application

SCALE 1:200

SCALE 1:200

SCALE 1:250

4	2020-July-02	COORDINATION
3	2020-June-19	COORDINATION
2	2020-June-04	COORDINATION
1	2020-Jan-31	DARC REVIEW COMMENTS

REVISION:

Starwood Group Inc.



© COPYRIGHT IBI GROUP ARCHITECTS (CANADA) INC. ALL RIGHTS RESERVED.

IBI GROUP ARCHITECTS (CANADA) INC. RETAINS ALL RIGHTS OF OWNERSHIP AND COPYRIGHT IN THE ELECTRONIC FILES AND REPRODUCTIONS THEREOF. THEY MAY BE REPRODUCED ONLY FOR LEGITIMATE PURPOSES RELATING TO THE SPECIFIC PROJECT FOR WHICH THEY WERE PRODUCED. THEY MAY NOT BE ALTERED IN ANY WAY WITHOUT THE EXPRESS WRITTEN APPROVAL OF THE ARCHITECTS.

6719 Glen Erin Drive  
Mississauga, Ontario

ELEVATIONS

Scale:  
AS SHOWN

Date created:  
2019-Aug-01

Proj. No:  
25205

Dwg. No:  
A-5.1

PROPERTY LINE