


- Legend**
- Existing Deciduous Tree to be Removed
  - Existing Coniferous Tree to be Removed
  - Existing Deciduous Tree to Remain
  - Existing Coniferous Tree to Remain
  - Tree Protection Zone
  - Property Line
  - Tree Protection Fence
  - Existing Tree Reference Key
  - Detail Reference Key

Existing Tree Reference Chart									
Tree number (No.), Tree Species, Diameter at Breast Height (DBH), Location, Condition Rating (CR), Tree Category and Recommendations.									
No.	Tree Species	DB (cm)	Location	CR	TC	Recommendations			
#1	blue spruce	19	SE	poor	City	To be REMOVED; conflict with proposed development			
#2	Freeman maple	12	S	good	City	To be REMOVED; conflict with proposed development			
#3	Freeman maple	10	S	good	City	To be preserved			
#4	silver maple	29	SW	fair	City	To be preserved			
#5	silver maple	27	SW	fair	City	To be preserved			
#6	silver maple	61	SW	fair	City	To be preserved			
#7	silver maple	54	W	low-fair	City	To be preserved			
#8	silver maple	51	W	fair	City	To be preserved			
#9	silver maple	77	W	low-fair	City	To be preserved			
#10	silver maple	47	NW	poor	City	To be preserved			
#11	white spruce	16	NW offsite	poor	City	To remain (beyond the limit of development area)			
#12	green ash	34	SE	poor	Private	To be REMOVED; conflict due to EAB			
#13	green ash	33	SE	poor	Private	To be REMOVED; conflict due to EAB			
#14	green ash	29	SE	moribund	Private	To be REMOVED; conflict due to EAB			
#15	green ash	22	SE	poor	Private	To be REMOVED; conflict due to EAB			
#16	green ash	36	SE	poor	Private	To be REMOVED; conflict due to EAB			
#17	green ash	29	SE	moribund	Private	To be REMOVED; conflict due to EAB			
#18	green ash	33	SE	poor	Private	To be REMOVED; conflict due to EAB			
#19	green ash	28	E	poor	Private	To be REMOVED; conflict due to EAB			
#20	green ash	22	E	moribund	Private	To be REMOVED; conflict due to EAB			
#21	green ash	39	E	moribund	Private	To be REMOVED; conflict due to EAB			
#22	green ash	31	E	moribund	Private	To be REMOVED; conflict due to EAB			
#23	green ash	33	E	moribund	Private	To be REMOVED; conflict due to EAB			
#24	green ash	31	E	moribund	Private	To be REMOVED; conflict due to EAB			
#25	blue spruce	27	SE road	good	Private	To be REMOVED; conflict with proposed development			
#26	juniper	14	SE exempt	fair	Private	To be REMOVED; conflict with proposed development			
#27	juniper	12	SE exempt	poor	Private	To be REMOVED; conflict with proposed development			
#28	blue spruce	42	near building	good	Private	To be REMOVED; conflict with proposed development			
#29	blue spruce	34	near building	fair	Private	To be REMOVED; conflict with proposed development			
#30	linden	53	near building	low-fair	Private	To be REMOVED; conflict with proposed development (2:1 replacement required)			
#31	Norway maple	34	near building	fair	Private	To be REMOVED; conflict with proposed development			
#32	linden	46	near building	fair	Private	To be REMOVED; conflict with proposed development			
#33	red oak	49	SW	fair	Private	To be REMOVED; conflict with proposed development			
#34	Norway maple	28	W front	fair	Private	To be REMOVED; conflict with proposed development			
#35	red oak	47	W front	fair	Private	To be REMOVED; conflict with proposed development			
#36	white birch	28	NW front	fair	Private	To be REMOVED; conflict with proposed development			
#37	red oak	27	NW lawn	fair	Private	To be REMOVED; conflict with proposed development			
#38	Norway maple	22	E margin	fair	Private	To be REMOVED; conflict with proposed development			
#39	Manitoba maple	24	E margin	poor	Private	To be REMOVED; conflict with proposed development			
#40	Norway maple	18-24	E margin	fair	Private	To be REMOVED; conflict with proposed development			
#41	blue spruce	32	E margin	fair	Private	To be REMOVED; conflict with proposed development			
#42	blue spruce	23	E margin	fair	Private	To be REMOVED; conflict with proposed development			
#43	Norway maple	22	NE margin	fair	Private	To be REMOVED; conflict with proposed development			
#44	blue spruce	33	NE margin	good	Private	To be REMOVED; conflict with proposed development			
#45	blue spruce	29-30	NE margin	good	Private	To be REMOVED; conflict with proposed development			
#46	English walnut	16	NE margin	fair	Private	To be REMOVED; conflict with grading			
#47	white mulberry	12-14	NE margin	good	Private	To be REMOVED; conflict with grading			
#48-51	Norway maples	10-12	N exempt	fair-good	Private	To be REMOVED; conflict with grading			
#52-57	Norway maples	10-12	N exempt	fair-good	Private	To be REMOVED; conflict with grading			
#58-59	Norway maples	11-14	N exempt	fair	Private	To be REMOVED; conflict with grading			
#60	black maple	52	NW margin	low-fair	Private	To be preserved			
#61	Norway maple	31	NW margin	good	Private	To be REMOVED; conflict with grading			
#62	black locust	31-41	NW margin	good	Private	To be REMOVED; conflict with grading			
#63	Norway maple	30	NW margin	poor	Private	To be REMOVED; conflict with grading			
#64	European beech	10	NW exempt	good	Private	To be REMOVED; conflict with grading			
#65	Norway maple	34	SE offsite	fair	Neigh	To remain (beyond the limit of development area)			
#66	black locust	16	SE offsite	fair	Neigh	To remain (beyond the limit of development area)			
#67	Norway maple	16	SE offsite	fair	Neigh	To remain (beyond the limit of development area)			
#68	Freeman maple	20	NE offsite	good	Neigh	To remain (beyond the limit of development area)			
#69	Norway maple	18-24	NE offsite	low-fair	Neigh	To remain (beyond the limit of development area)			
#70	honey locust	32	NE offsite	good	Neigh	To remain (beyond the limit of development area)			
#71	Norway maple	16	NE offsite	fair	Neigh	To remain (beyond the limit of development area)			
#72	black walnut	42	N offsite	fair	Neigh	To remain (beyond the limit of development area)			
#73	black walnut	22	N offsite	fair	Neigh	To remain (beyond the limit of development area)			
#74	black locust	32	N offsite	fair	Neigh	To remain (beyond the limit of development area)			
#75-79	cherry trees	10-15	NW offsite	fair-good	Neigh	To remain (beyond the limit of development area)			
#80	black walnut	10-18	NW offsite	fair	Neigh	To remain (beyond the limit of development area)			

LANDSCAPE ARCHITECTS



MARTON • SMITH

170 The Donway W Suite 206, Toronto, Ontario, Canada. M3C 2G3  
Tel. 416 492-9966 • Fax. 416 492-0426 • E-mail. msla@msla.ca

Architect:


flanagan  
beresford  
& patterson  
architects

70 Silton Road, Unit 1, Woodbridge, Ontario L4L 6B9  
Tel. (905) 265-2688  
Fax. (905) 265-2685

Client/Owner:

CITY PARK  
(STREETSVILLE) INC.

Municipality:


MISSISSAUGA

Notes:


6 Issued for Resubmission 10/24/17  
5 Revised per Site Plan 10/13/17  
4 Revised per Comments 03/17/17  
3 Revised per Site Plan 02/14/17  
2 Issued for Review 05/26/16  
1 Issued for Coordination 05/16/16

No. Revision Date

North:

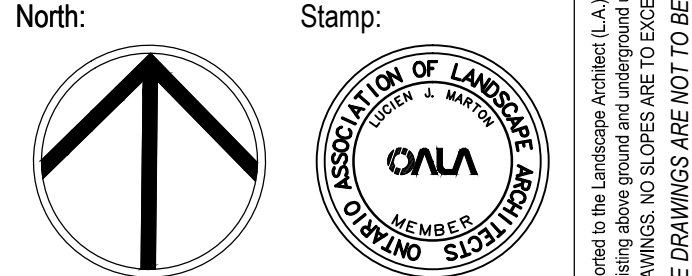

Stamp:

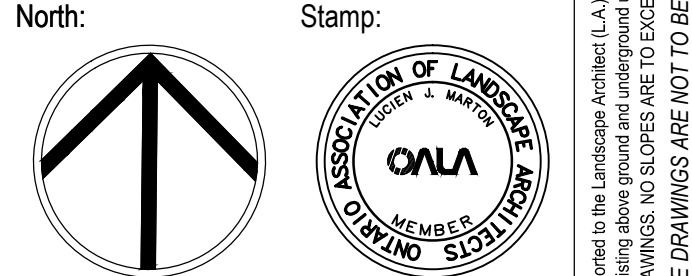

Project:

Proposed Residential  
Development  
5155 Mississauga Road  
Streetsville, Ontario

Scale: 1:200 Date: May 2016

Drawn By: D.R. Checked By: L.M.

Drawing Title:

Tree Preservation  
Plan

Project No. 16128 Sheet No. L1-01

Information contained in these plans shall be checked by the contractor. All discrepancies shall be reported to the Landscape Architect (L.A.) before commencing with construction. All drawings have copyright and shall remain the property of the Landscape Architect. Copying or any reproduction in part or whole shall only be permitted with written consent of L.A. Drawings shall not be used for construction unless sealed & SIGNED. All drawings shall be submitted to the City of Mississauga for review and approval. The contractor shall confirm the exact location of all existing utilities and features, and shall assume liability for damages. 

DO NOT SCALE DRAWINGS • PRELIMINARY NOT FOR CONSTRUCTION • THESE DRAWINGS ARE NOT TO BE USED FOR CONSTRUCTION UNTIL COUNTERSIGNED BY L.A. ARCHITECT • SIGNED