
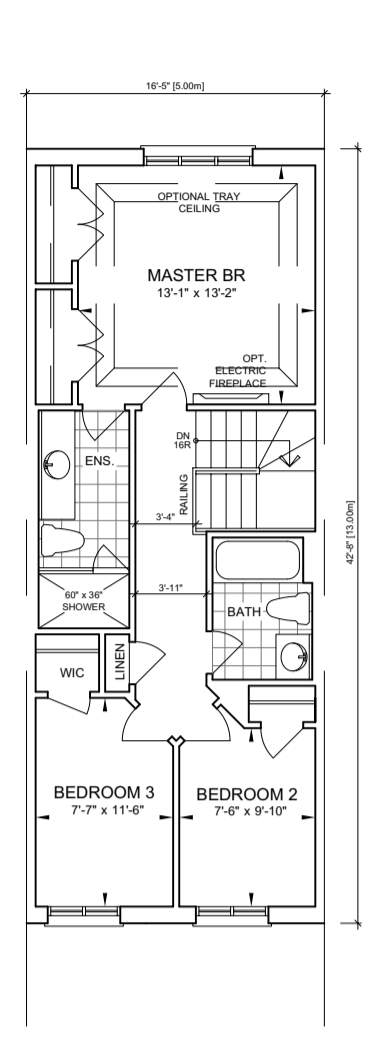
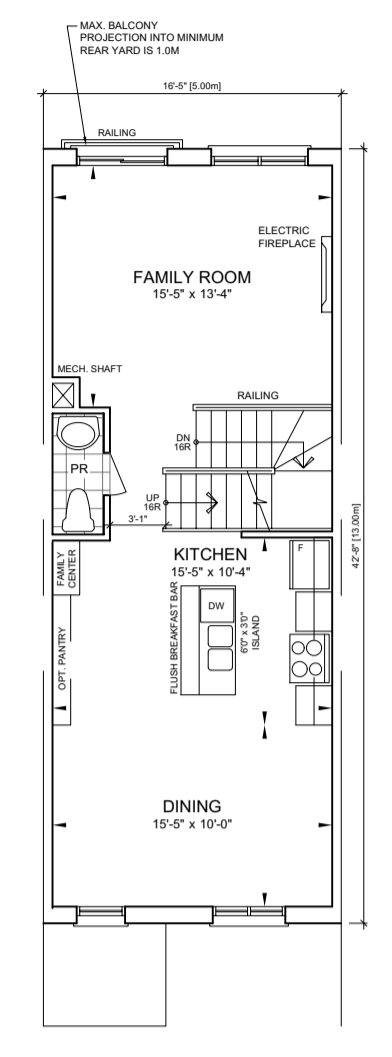
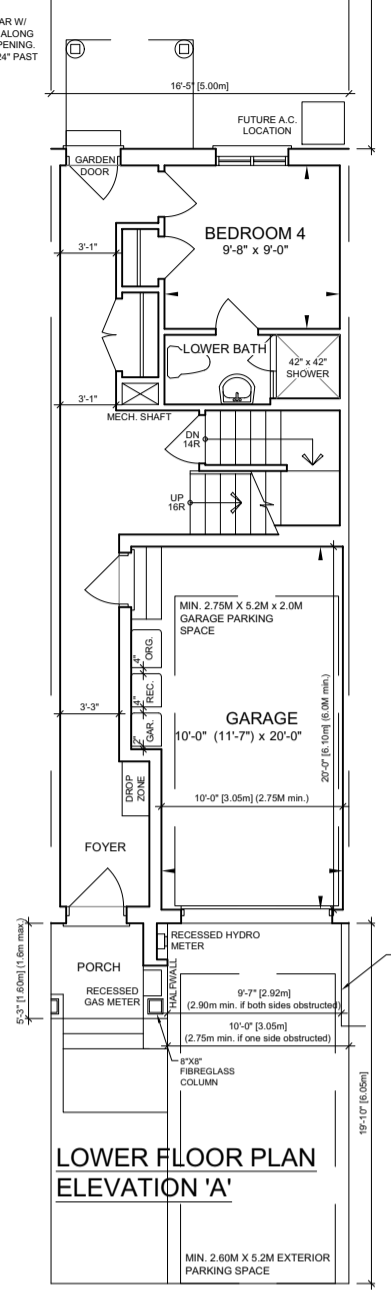
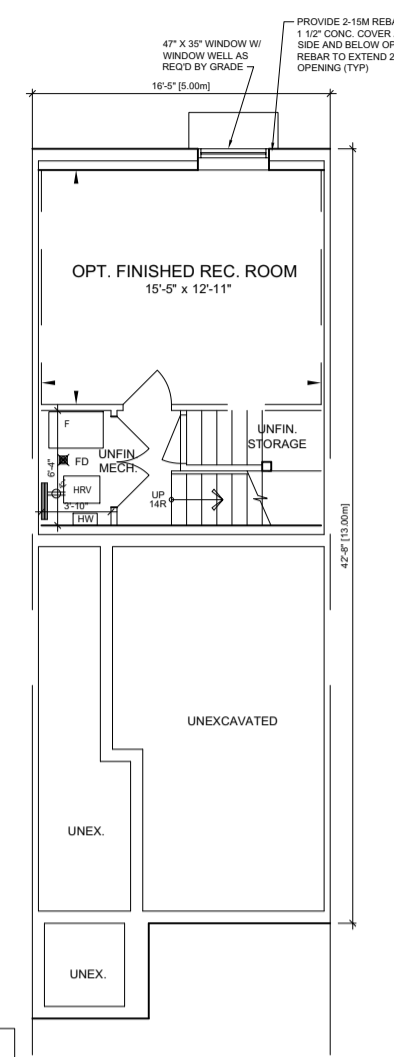








STAMP AREA

SEE SHEETS: 9" x 12" Corner/End Elevation	A	B
UPPER FLOOR AREA	751	817
Garage Area (not included)	10	10
MAIN FLOOR AREA	751	751
Garage Area (not included)	0	0
LOWER FLOOR AREA	881	881
OPT. FINISHED REC. ROOM	206	206
TOTAL FLOOR AREA	3369	3369
TOTAL FLOOR AREA (w/ FIN. OPT.)	3154	3154
COVERAGES: MASTER BR. AREA	00	00
Pool (not including deck)	00	00
Deck	00	00
TOTAL COVERAGE	00	00

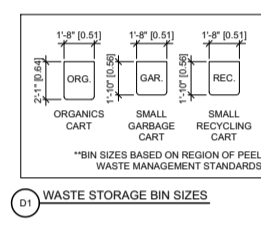

REGULAR TOWNHOUSES - TYPICAL FLOOR PLANS

SEE SHEETS: 9" x 12" Corner/End Elevation	A	B
UPPER FLOOR AREA	751	817
Garage Area (not included)	10	10
MAIN FLOOR AREA	751	751
Garage Area (not included)	0	0
LOWER FLOOR AREA	881	881
OPT. FINISHED REC. ROOM	206	206
TOTAL FLOOR AREA	3369	3369
TOTAL FLOOR AREA (w/ FIN. OPT.)	3154	3154
COVERAGES: MASTER BR. AREA	00	00
Pool (not including deck)	00	00
Deck	00	00
TOTAL COVERAGE	00	00

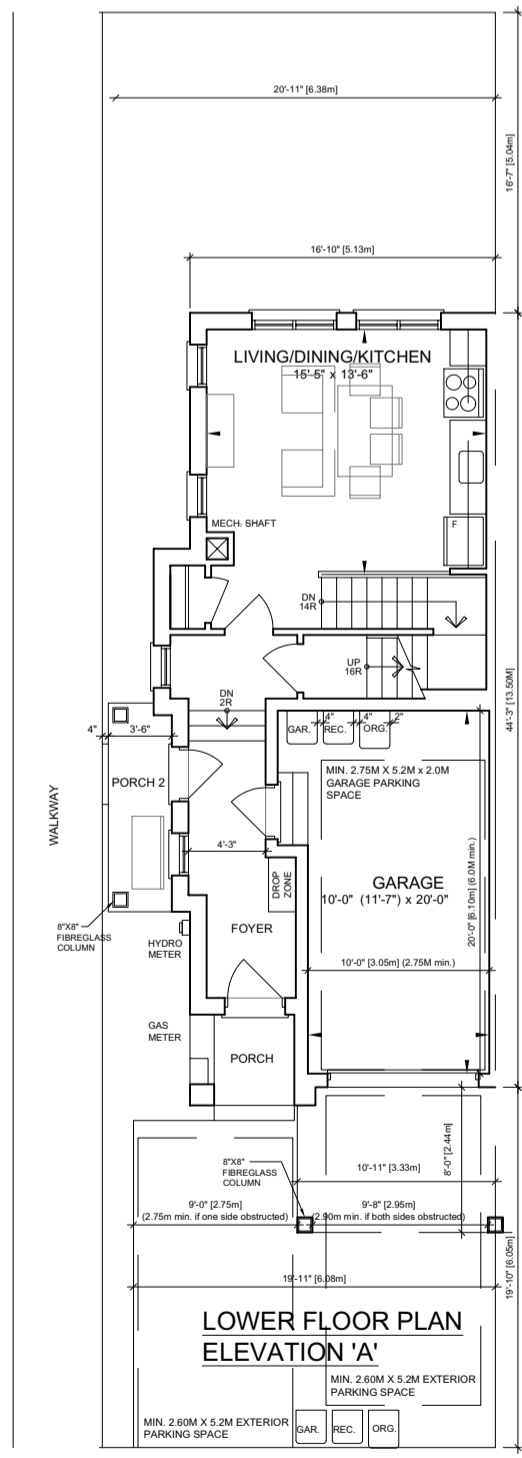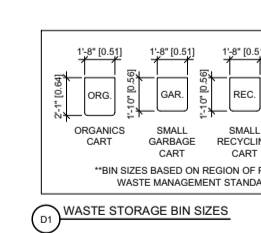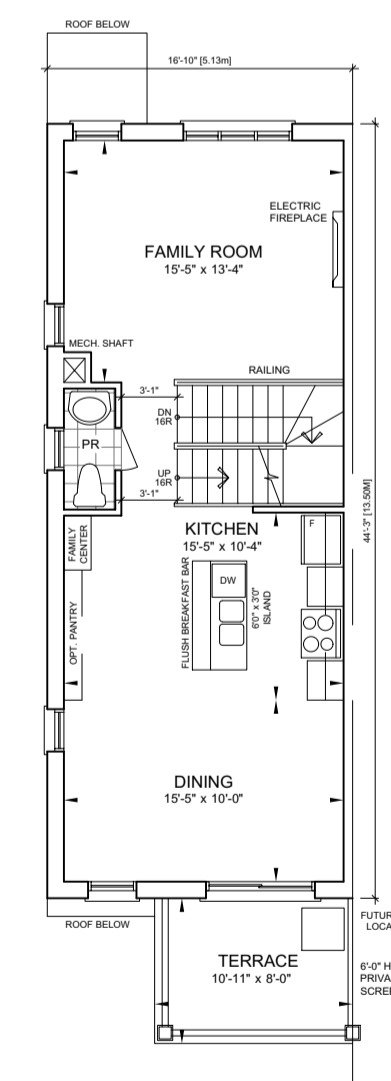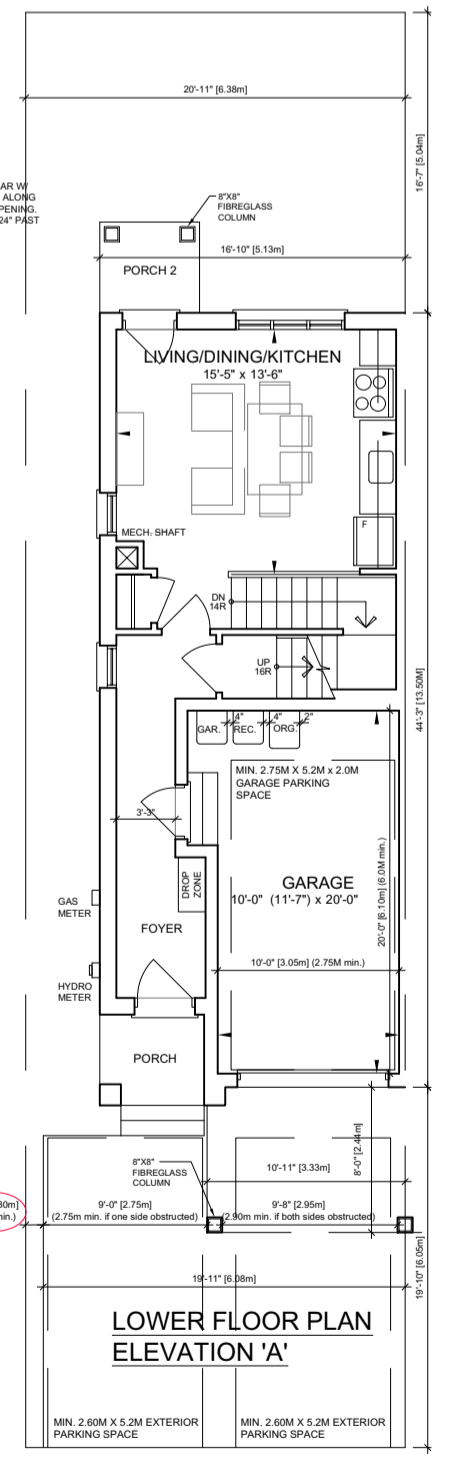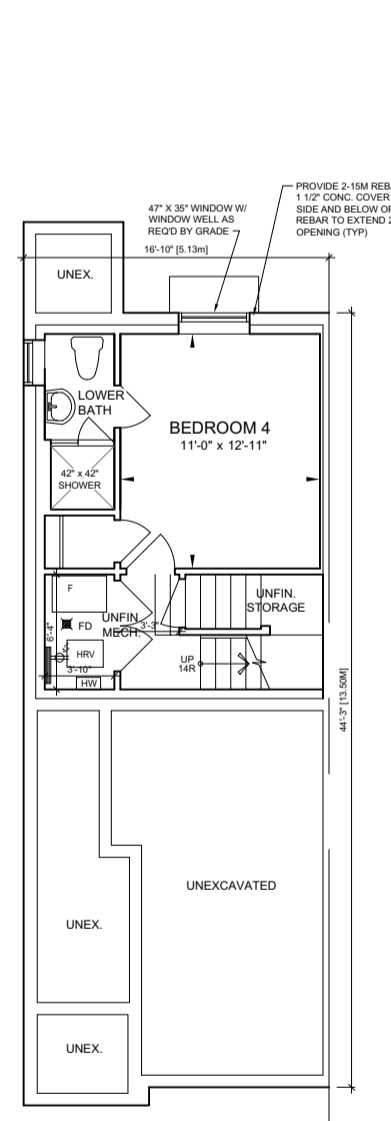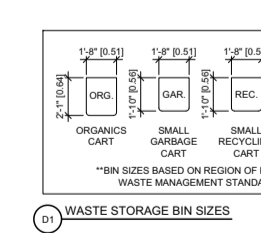

DUAL-FRONTAGE TOWNHOUSES - TYPICAL END FLOOR PLANS W/ SECONDARY SUITE

DUAL-FRONTAGE TOWNHOUSES TYPICAL CORNER FLOOR PLANS W/ SECONDARY SUITE

Client		<b>NATIONAL HOMES ( 1240 BRITANNIA ) INC.</b>	
Project Name		<b>BRITANNIA ROAD RESIDENTIAL DEVELOPMENT CONDOMINIUM TOWNHOMES CITY OF MISSISSAUGA</b>	
		REGIONAL MUNICIPALITY OF PEEL BRITANNIA ROAD, MISSISSAUGA PART LOTS 1-3 CON 3, PLAN 43R-3248	
Date	MAR. 20, 2020	Scale	1 : 100
Drawn by:	EK	Checked by:	AMM
DWG. NO.	Project No.		2019-39
<b>A200 - TYP. PLANS</b>			