



# GOREWAY DRIVE & ETUDE DRIVE MISSISSAUGA 6.0m 3 STOREY STREET FACING TOWNHOUSE

**BLOCK 3**  
**PRELIMINARY**  
NOT TO BE USED FOR CONSTRUCTION

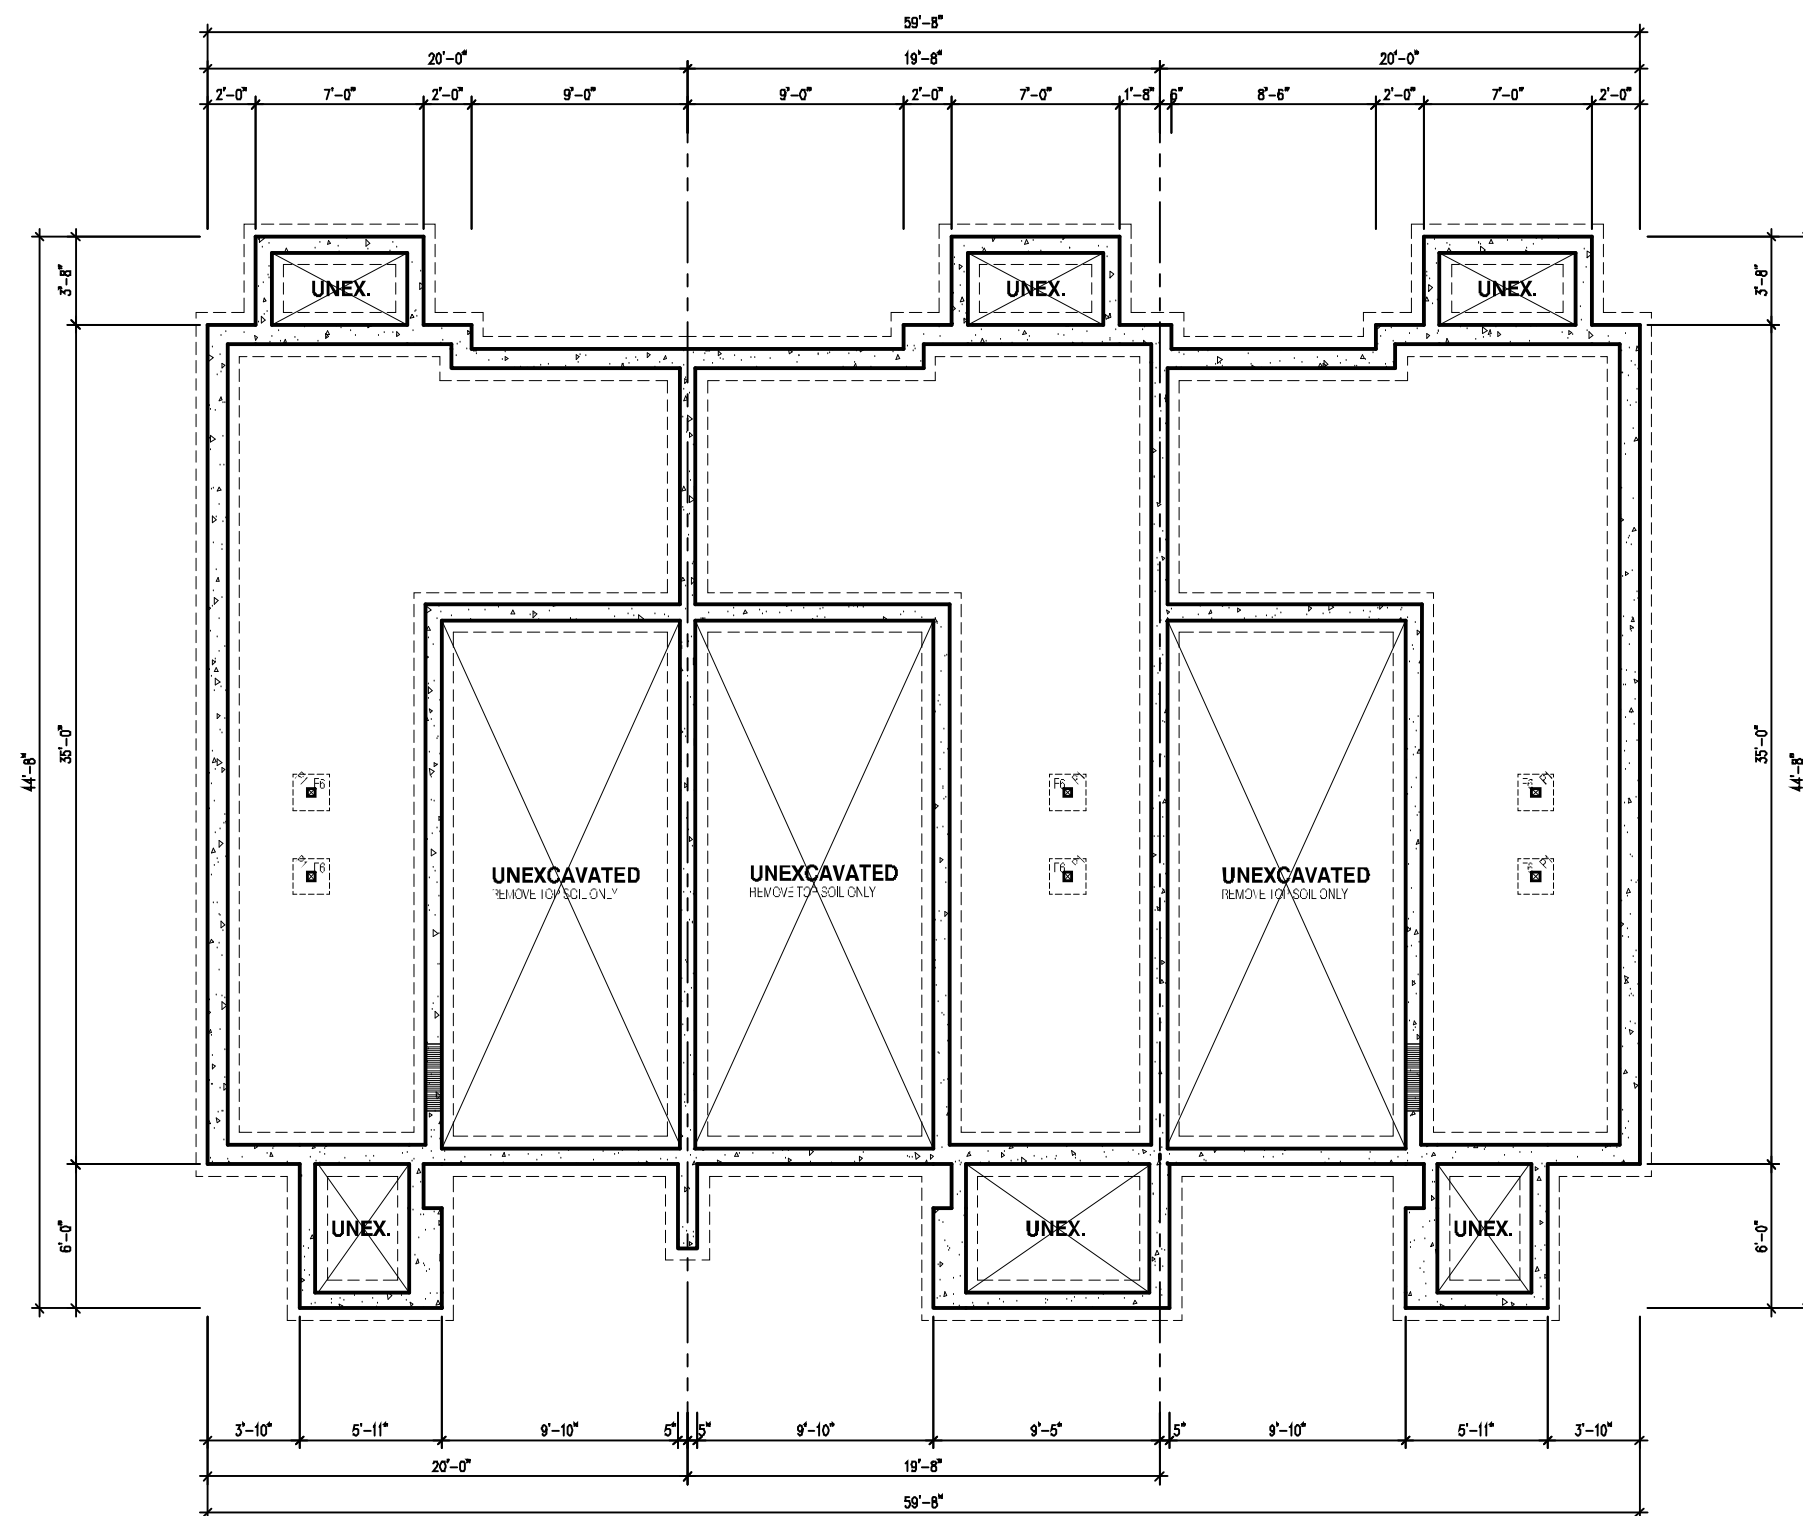


TH-2 End Unit LOT 14  
TH-1 Interior Unit LOT 13  
TH-2 End Unit LOT 12

**FOUNDATION PLAN**

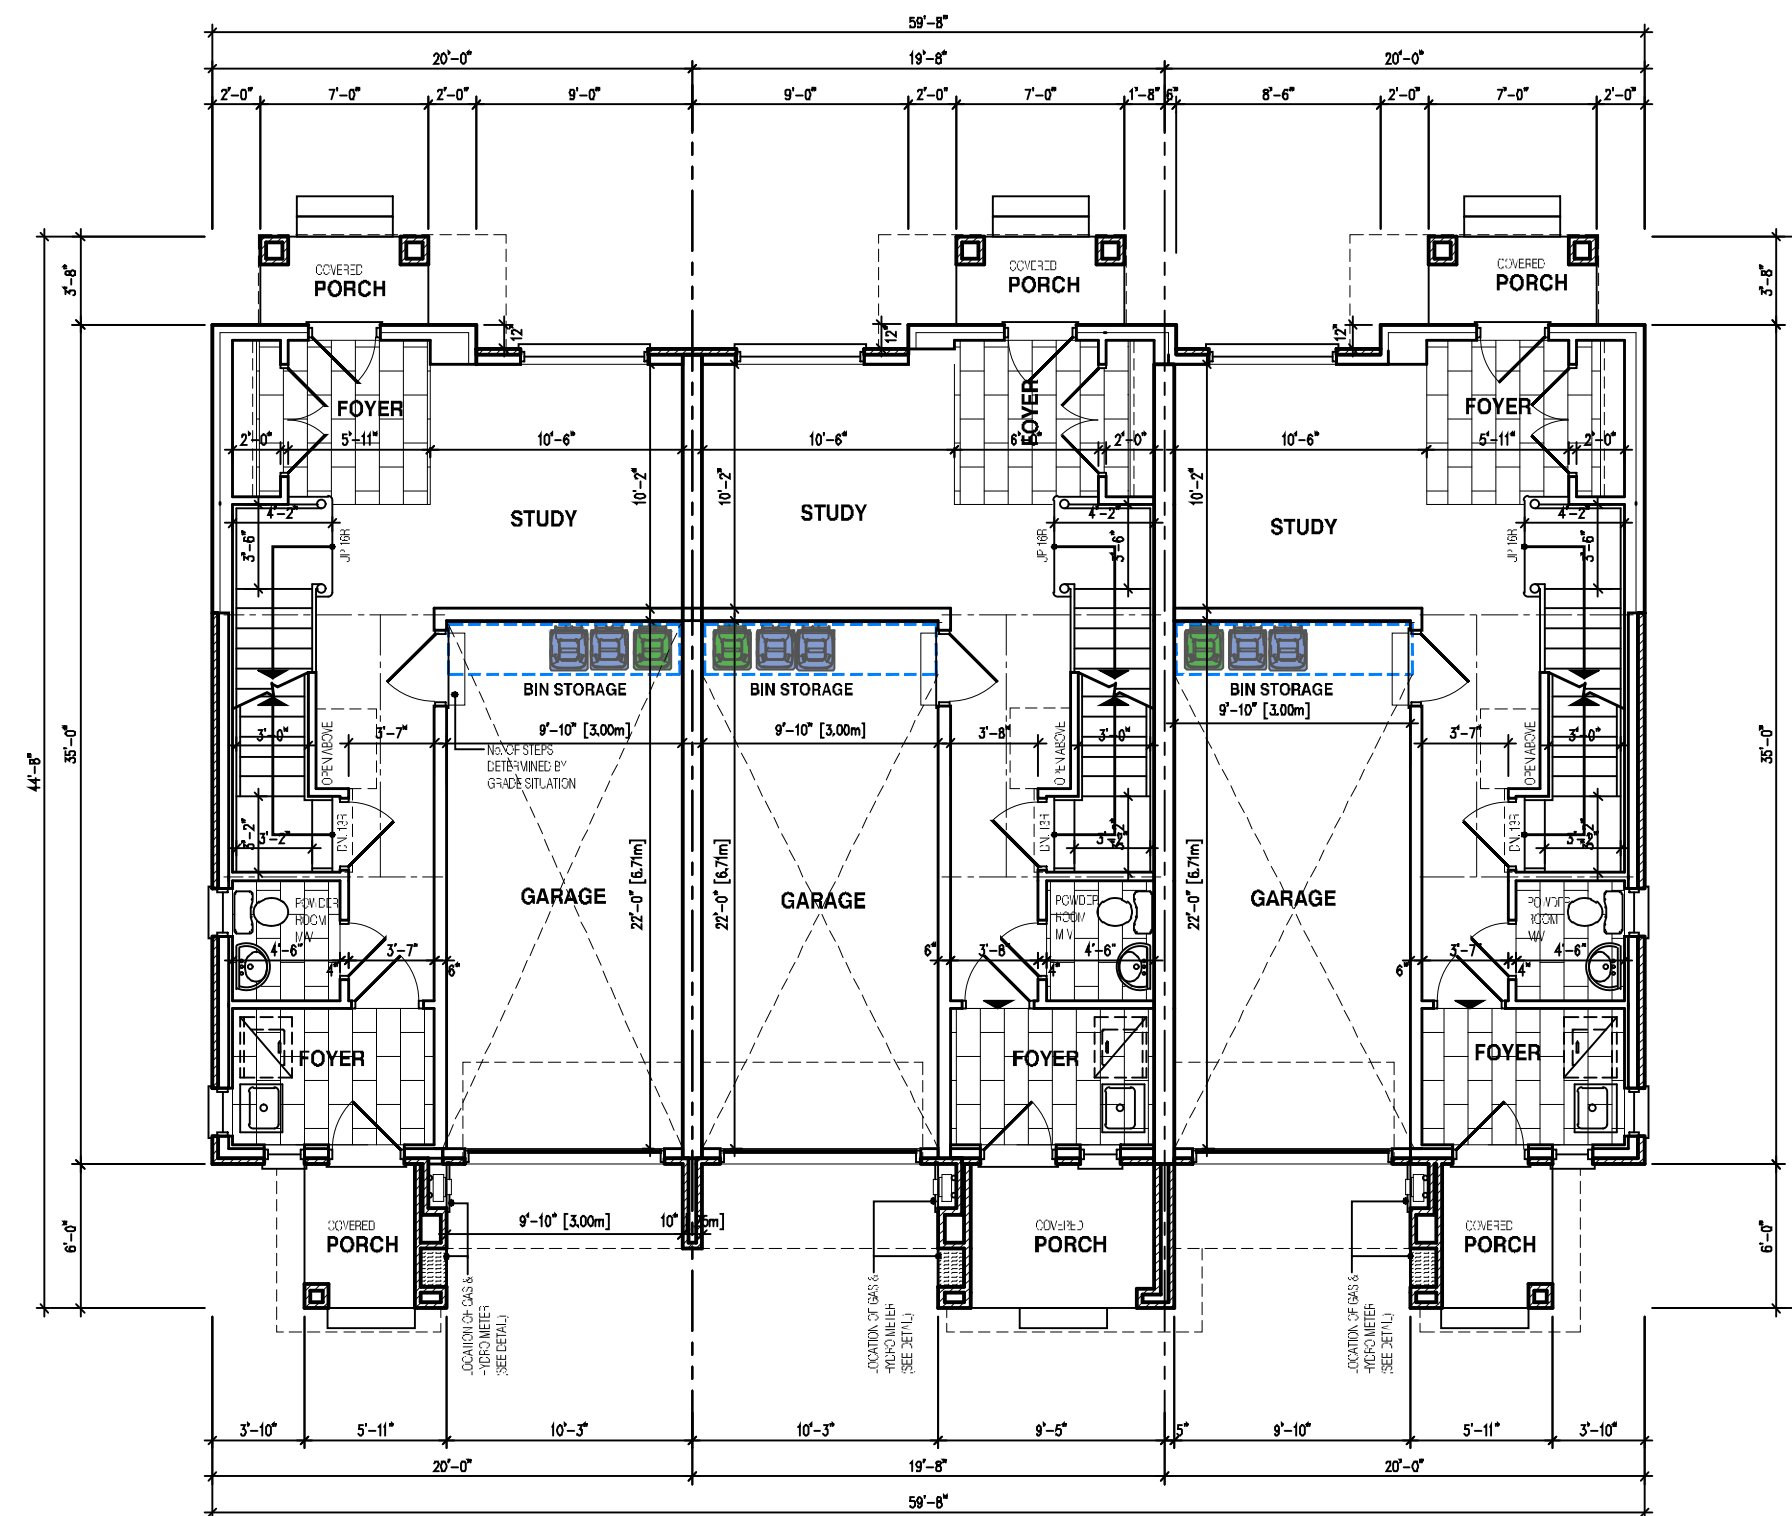


TH-2 End Unit LOT 14  
TH-1 Interior Unit LOT 13  
TH-2 End Unit LOT 12

**FIRST FLOOR PLAN**

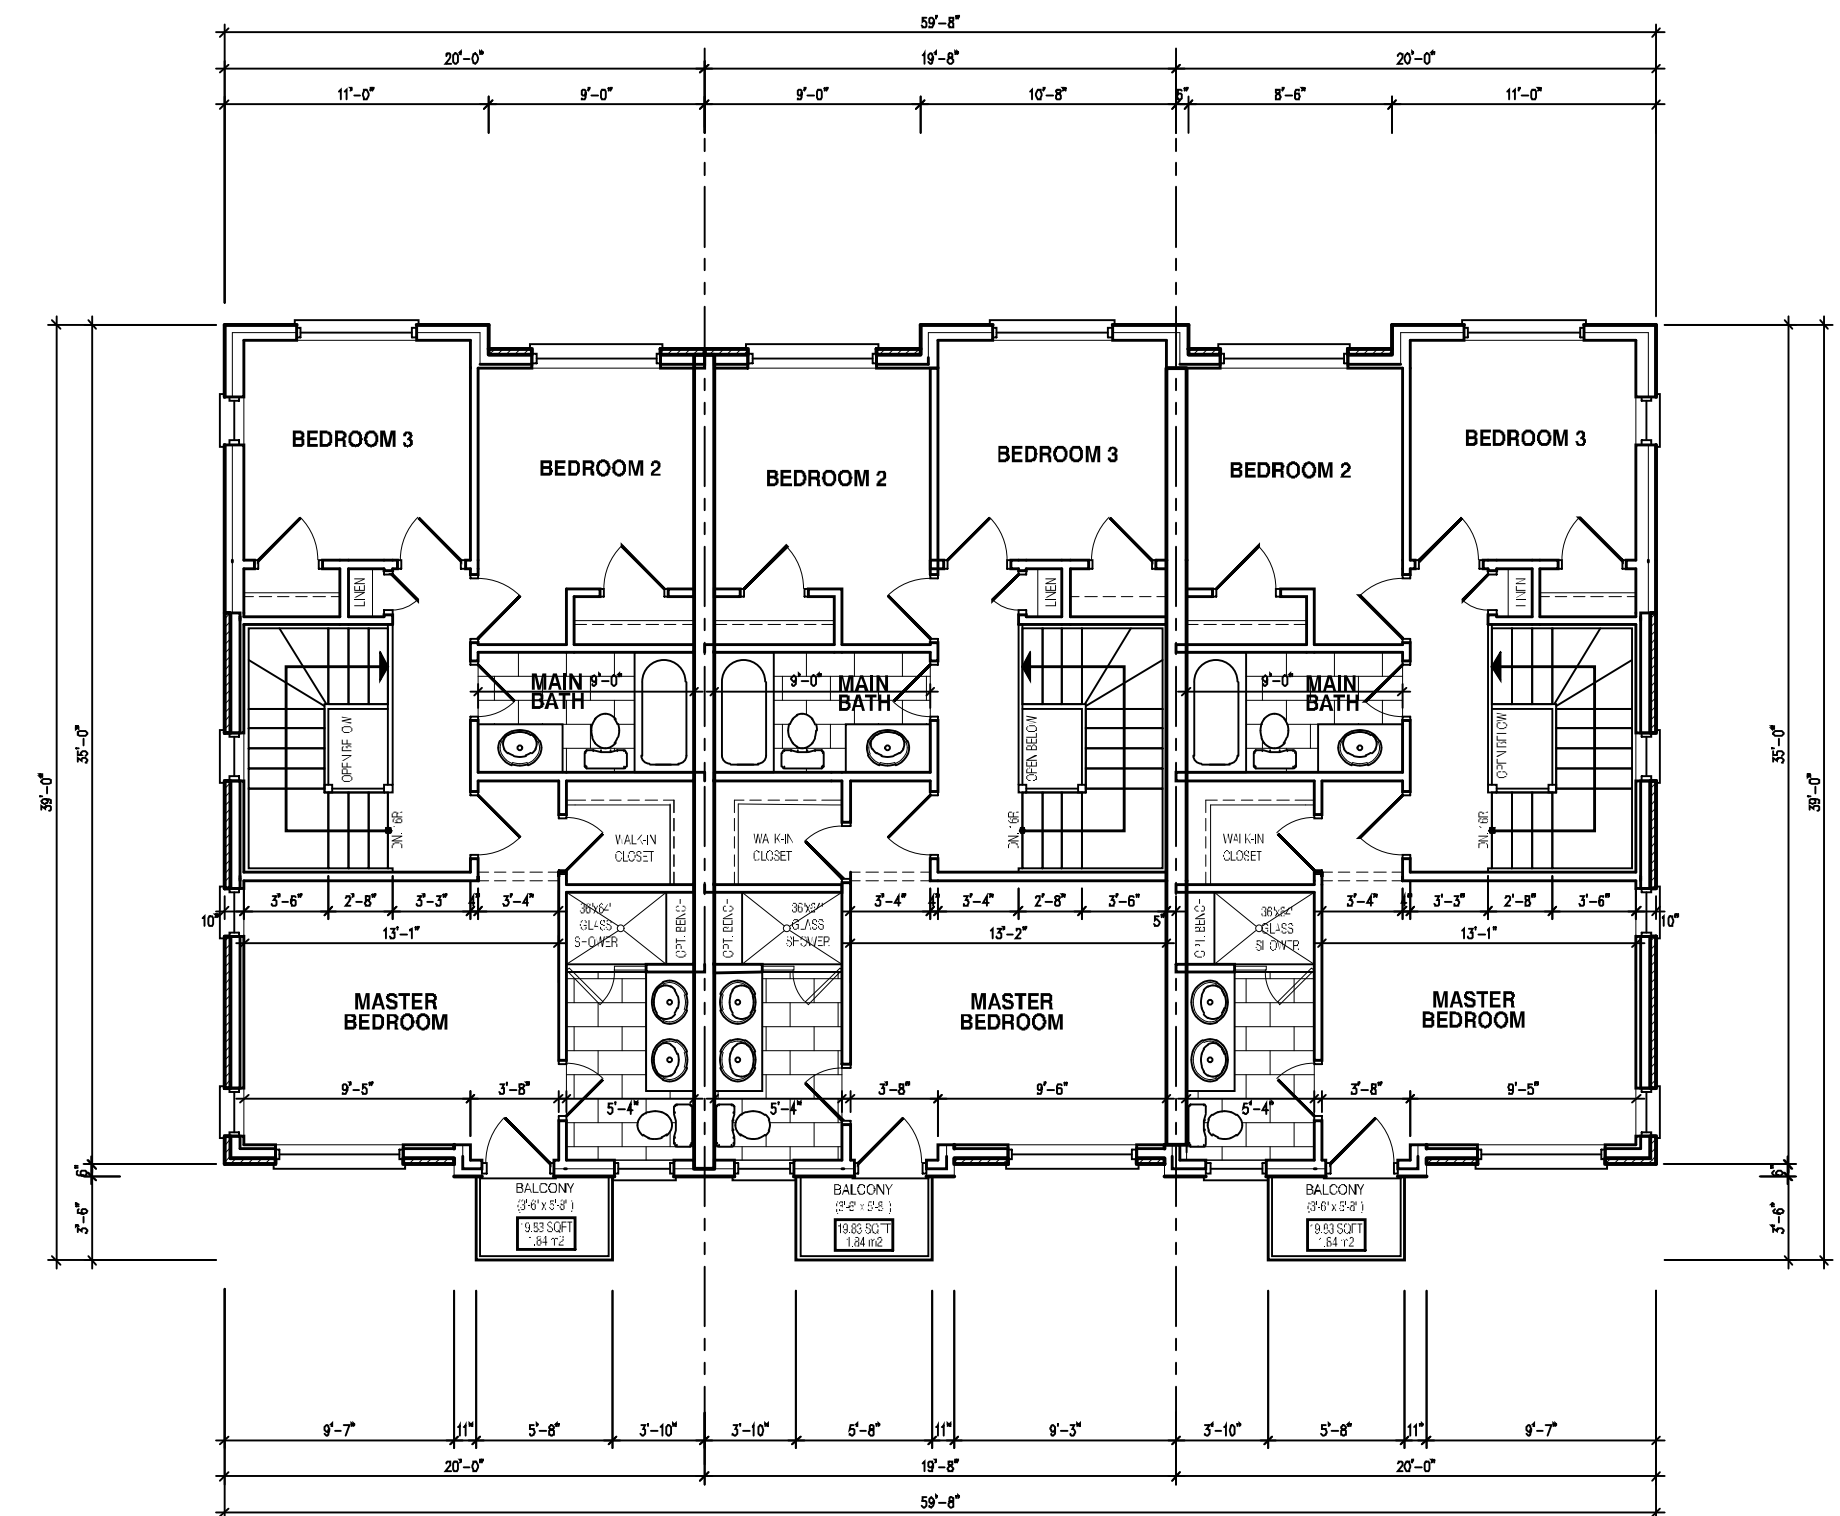


TH-2 End Unit LOT 14  
TH-1 Interior Unit LOT 13  
TH-2 End Unit LOT 12

**THIRD FLOOR PLAN**

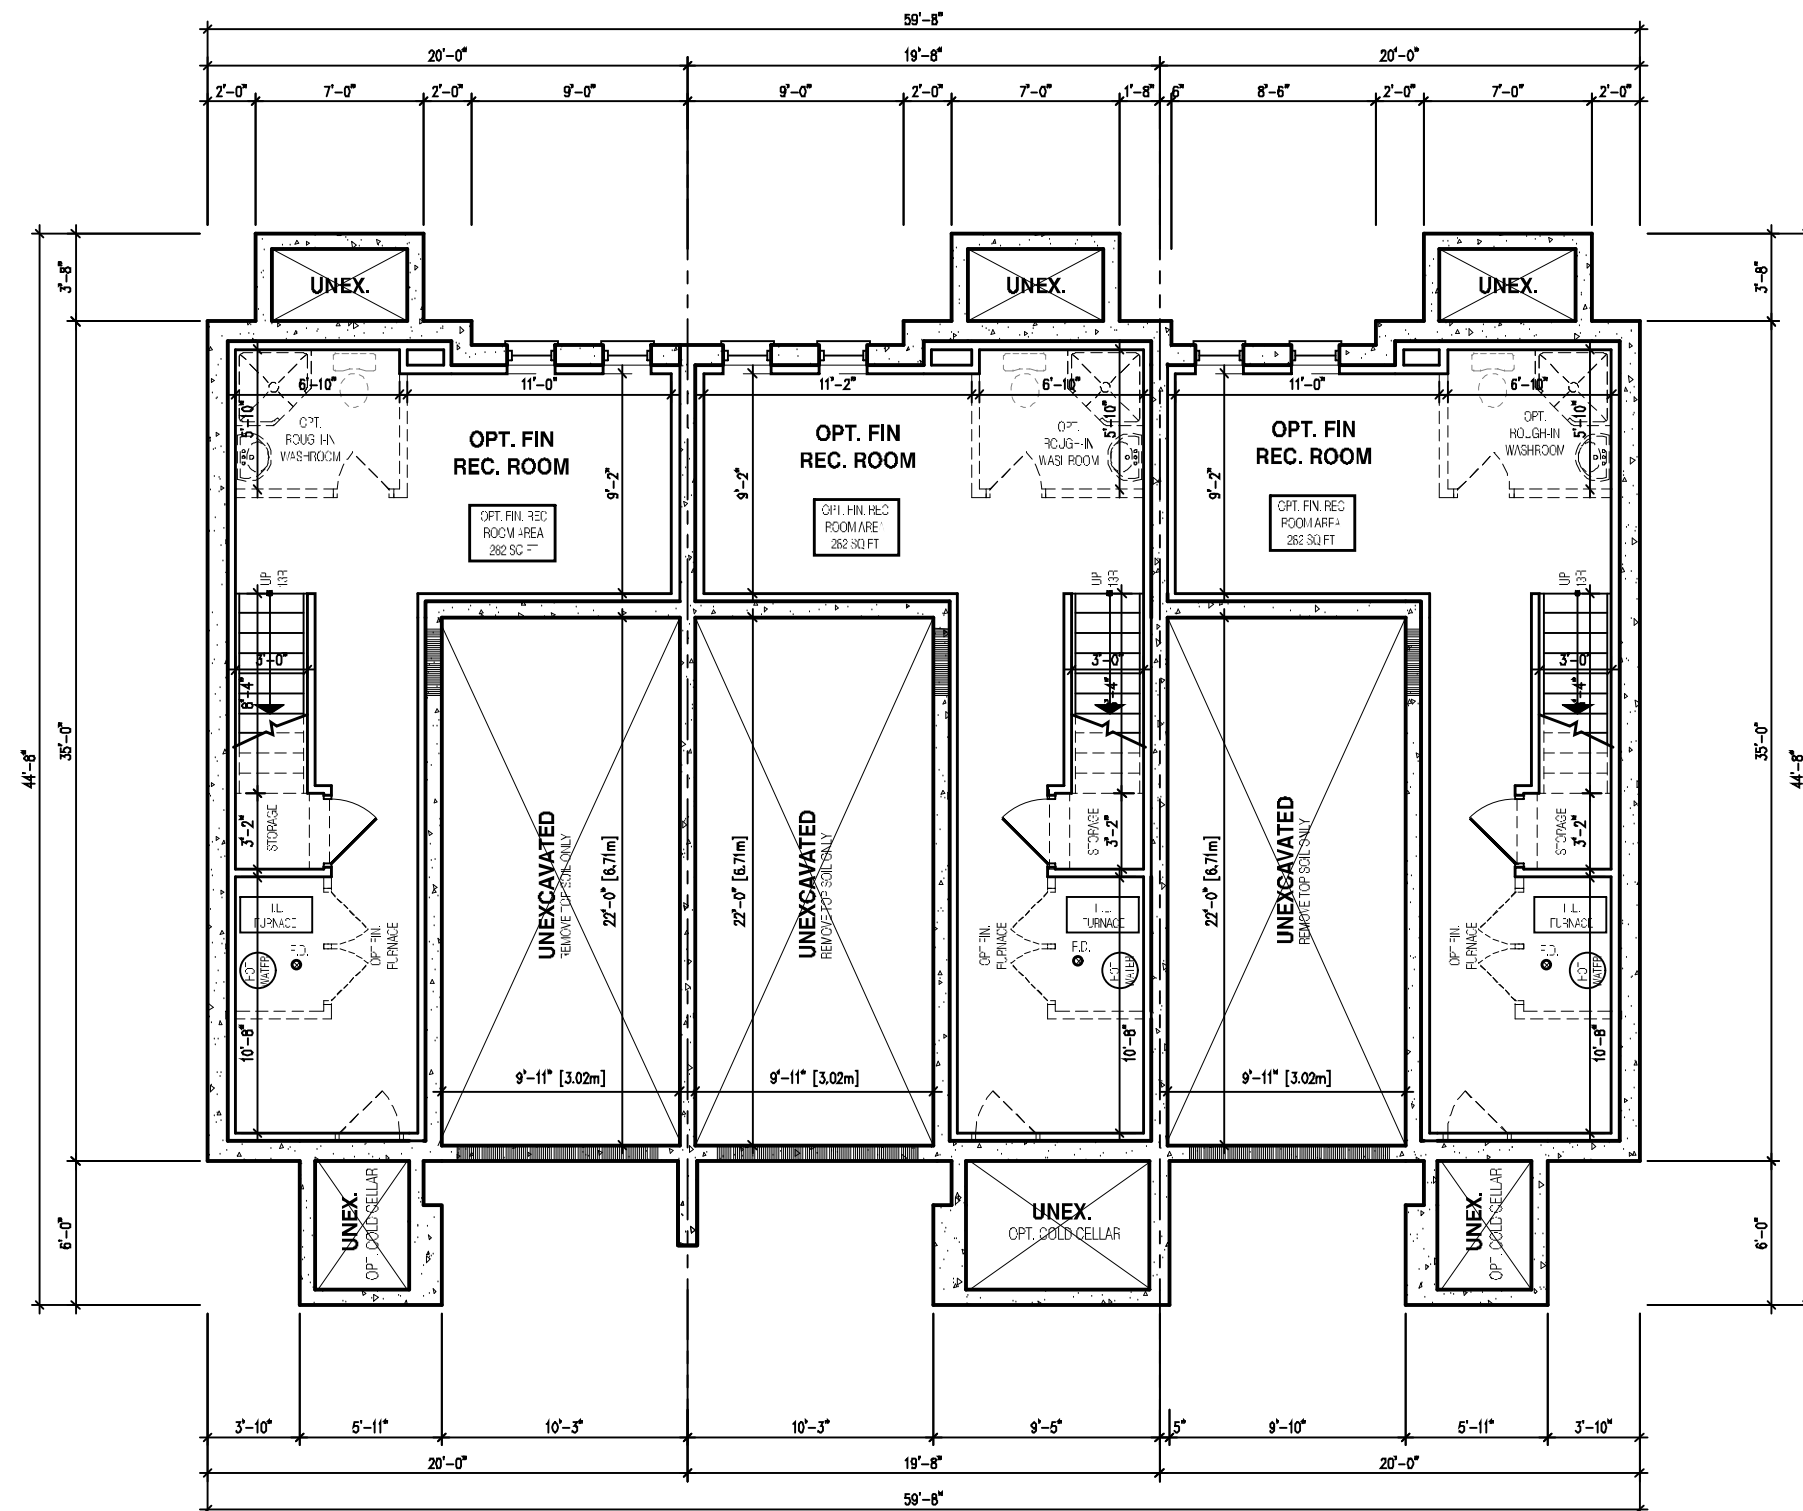


TH-2 End Unit LOT 14  
TH-1 Interior Unit LOT 13  
TH-2 End Unit LOT 12

**BASEMENT PLAN**

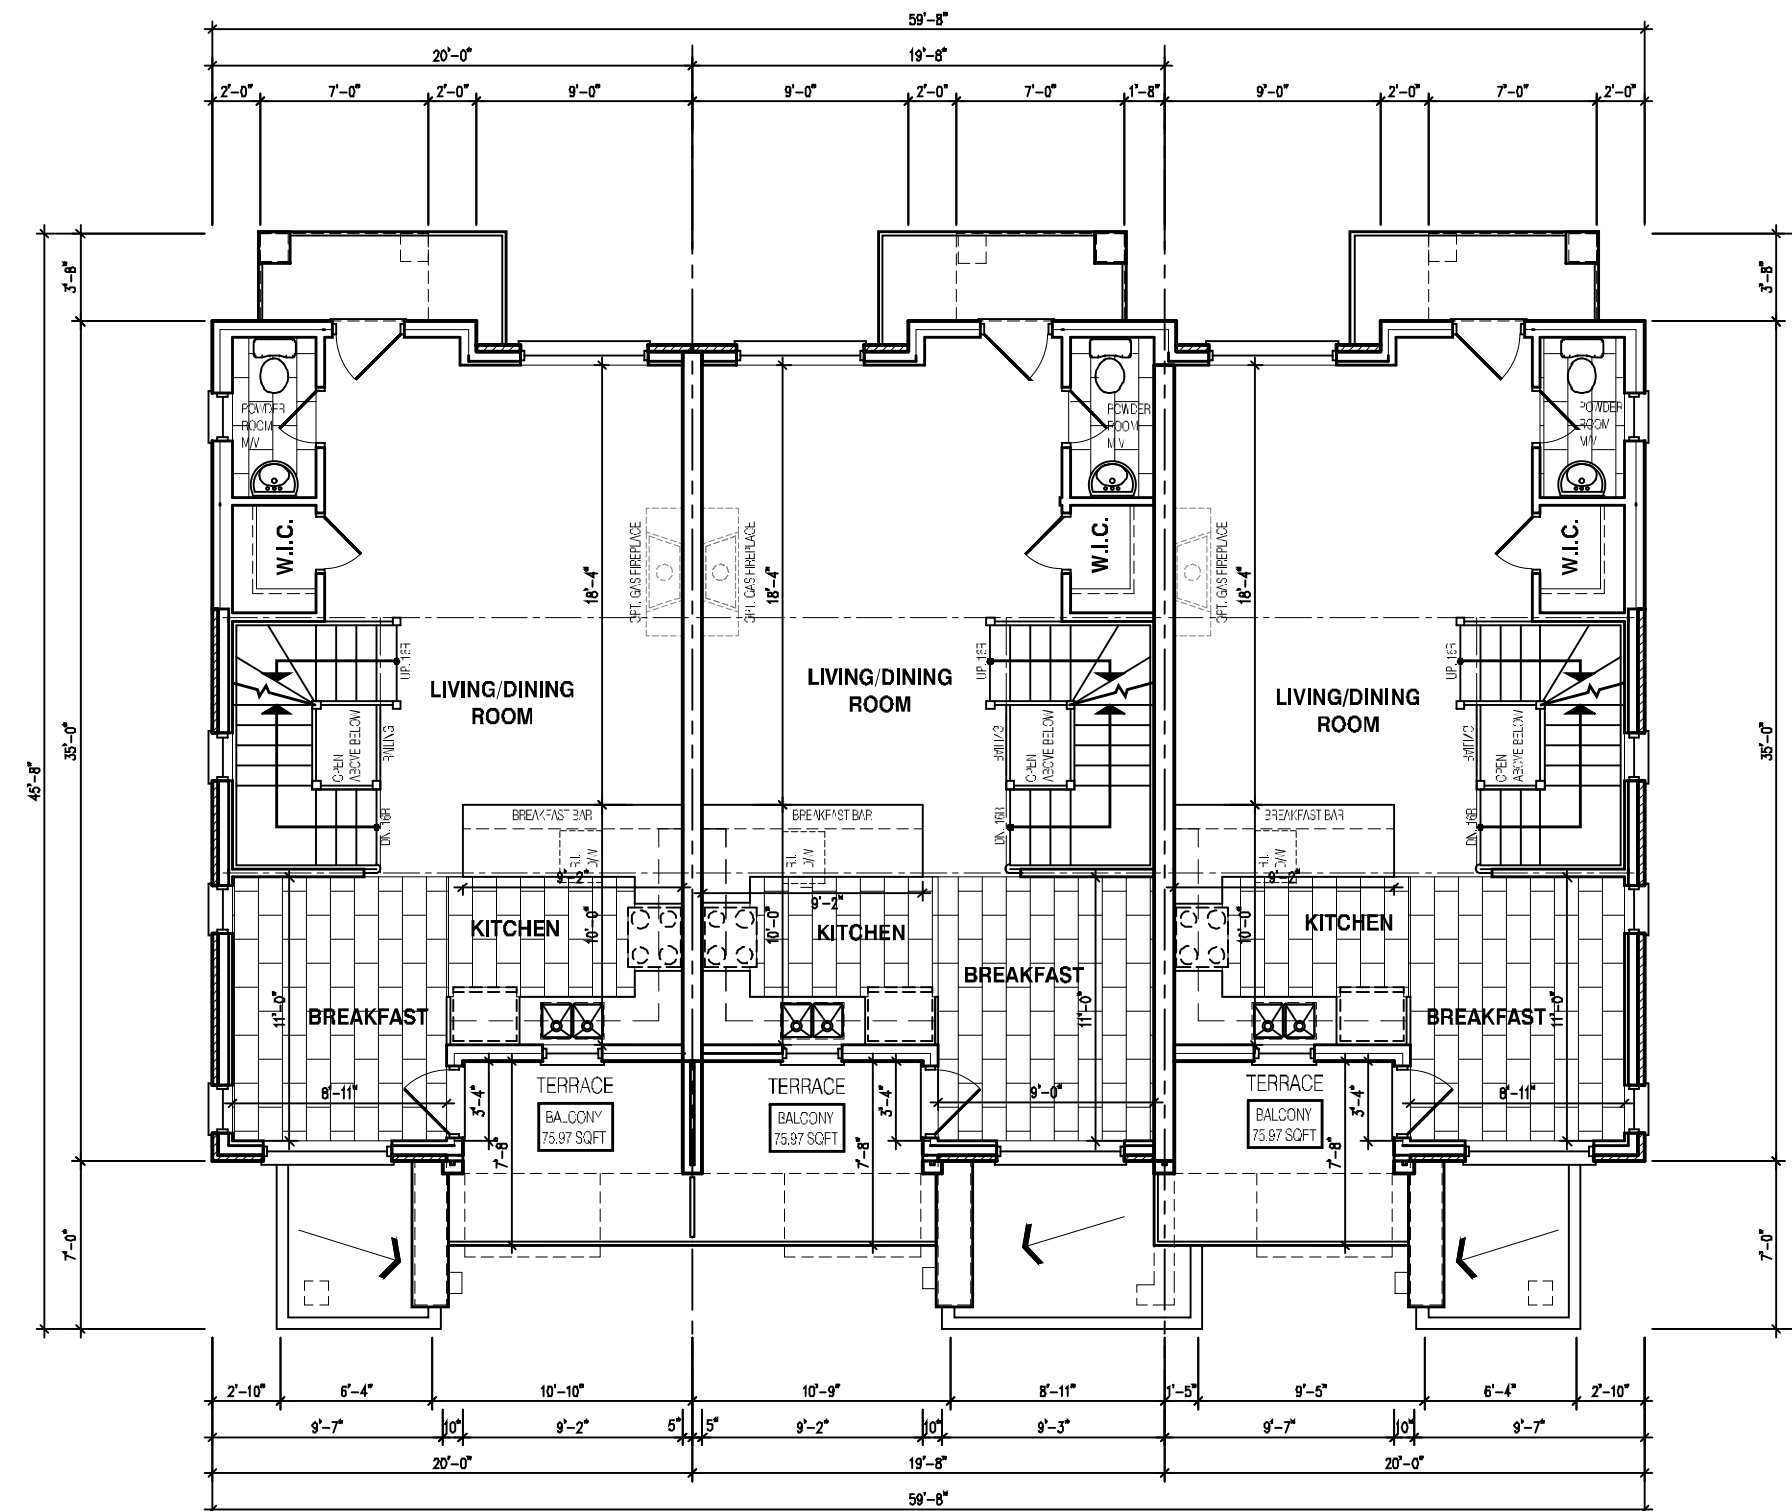

TH-2 End Unit LOT 14  
TH-1 Interior Unit LOT 13  
TH-2 End Unit LOT 12

**SECOND FLOOR PLAN**

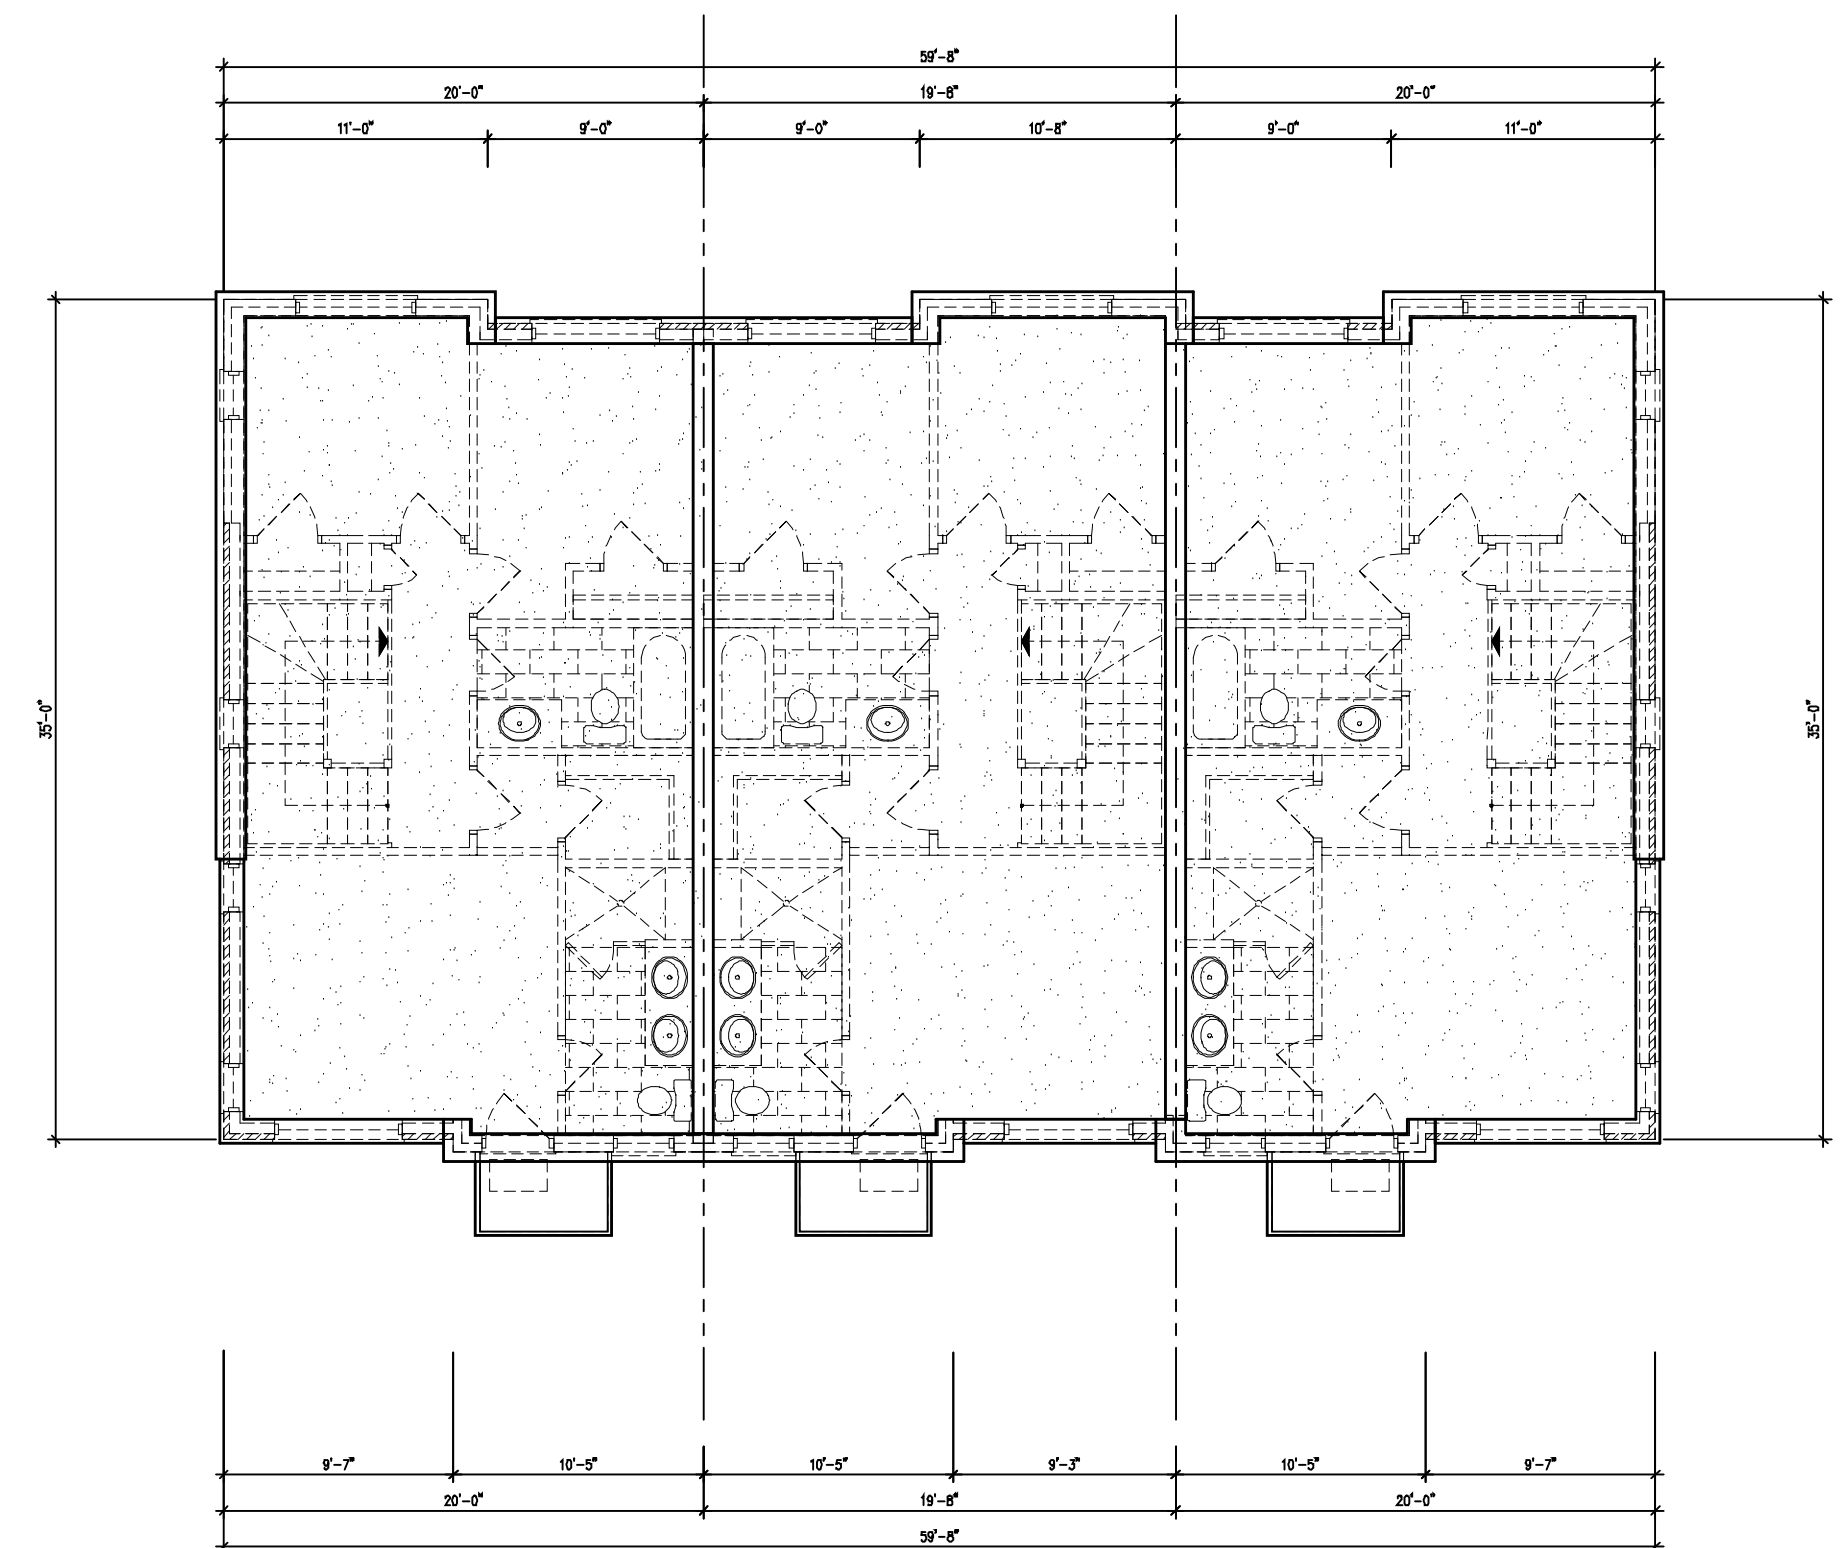

TH-2 End Unit LOT 14  
TH-1 Interior Unit LOT 13  
TH-2 End Unit LOT 12

**ROOF PLAN**

NO.	DATE	WORK DESCRIPTION
1	NOV 15, 2017	ISSUED TO CLIENT FOR PERMITS
2	OCT 5, 2019	ISSUED TO CLIENT FOR PERMITS
3	NOV 15, 2017	ISSUED TO CLIENT FOR PERMITS FOR SUBMISSION
4		
5		
6		
7		
8		
9		
10		

**jardin**  
DESIGN GROUP INC  
25 JARDIN CIRCLE, SUITE 204  
VAUGHAN ONT. L4C 3P3  
TEL: 905-650-3377 FAX: 905-650-3713  
EMAIL: INFO@JARDINDG.COM

This document has been reviewed and takes responsibility for the design and for the qualifications and meets the requirements set out in the Ontario Building Code to be a Designer.  
QUALIFICATION INFORMATION  
Required unless design is exempt under Division C, Subsection 1.2.3 of the building code.

Walter Botter 21031  
NAME  
REGISTRATION INFORMATION  
Required unless design is exempt under Division C, Subsection 1.2.4 of the building code.  
jardin design group inc. 27768  
FIRM NAME

**WESTON CONSULTING**  
7170 GORE ROAD (MISSISSAUGA)

**BILD**  
TYPE T  
SCALE 1/8" = 1'-0"  
PROJECT NO. 17-18