
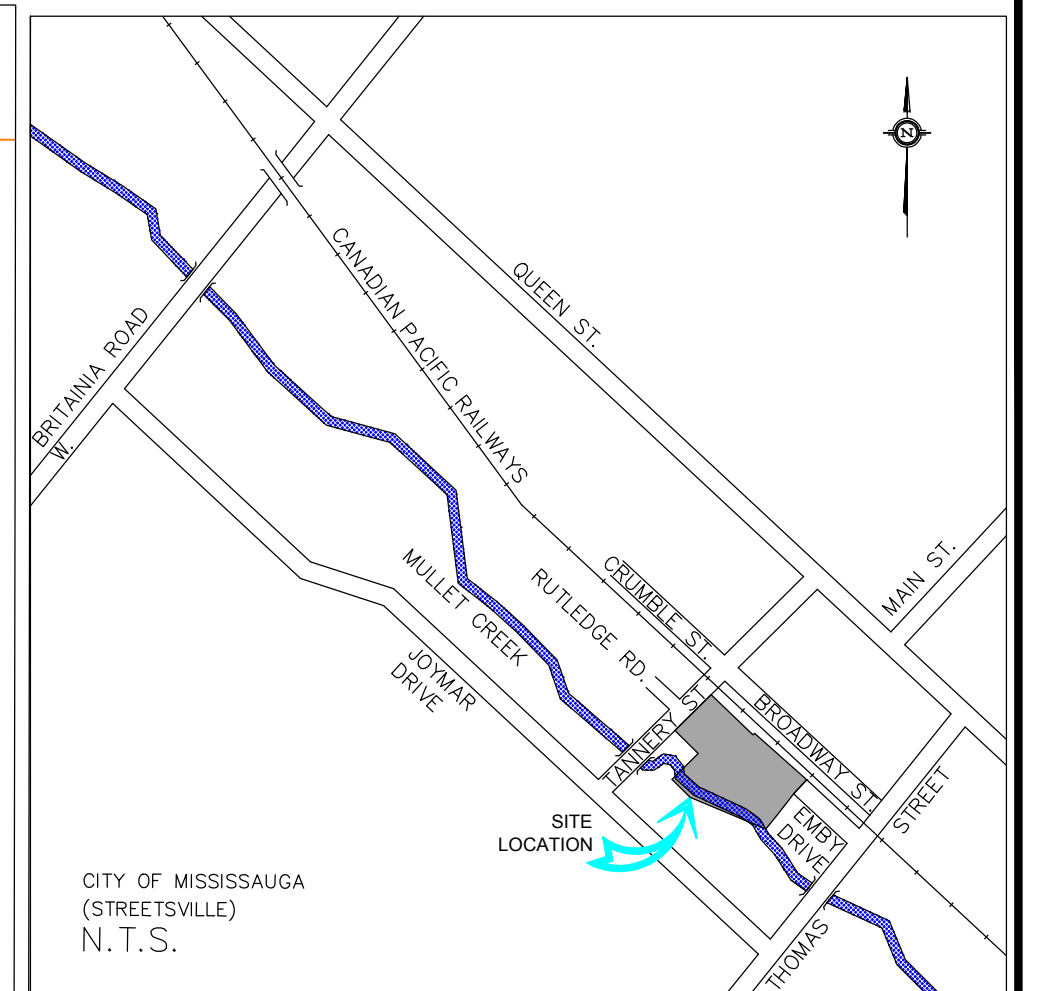


NOTES:  
 1. ALL EXISTING UTILITIES WITHIN THE MAIN PROPERTY LINE INCLUDING CATCH BASINS, LIGHT STANDARDS, HYDRO POLES, OVERHEAD WIRES, GAS METERS AND FENCES TO BE REMOVED.

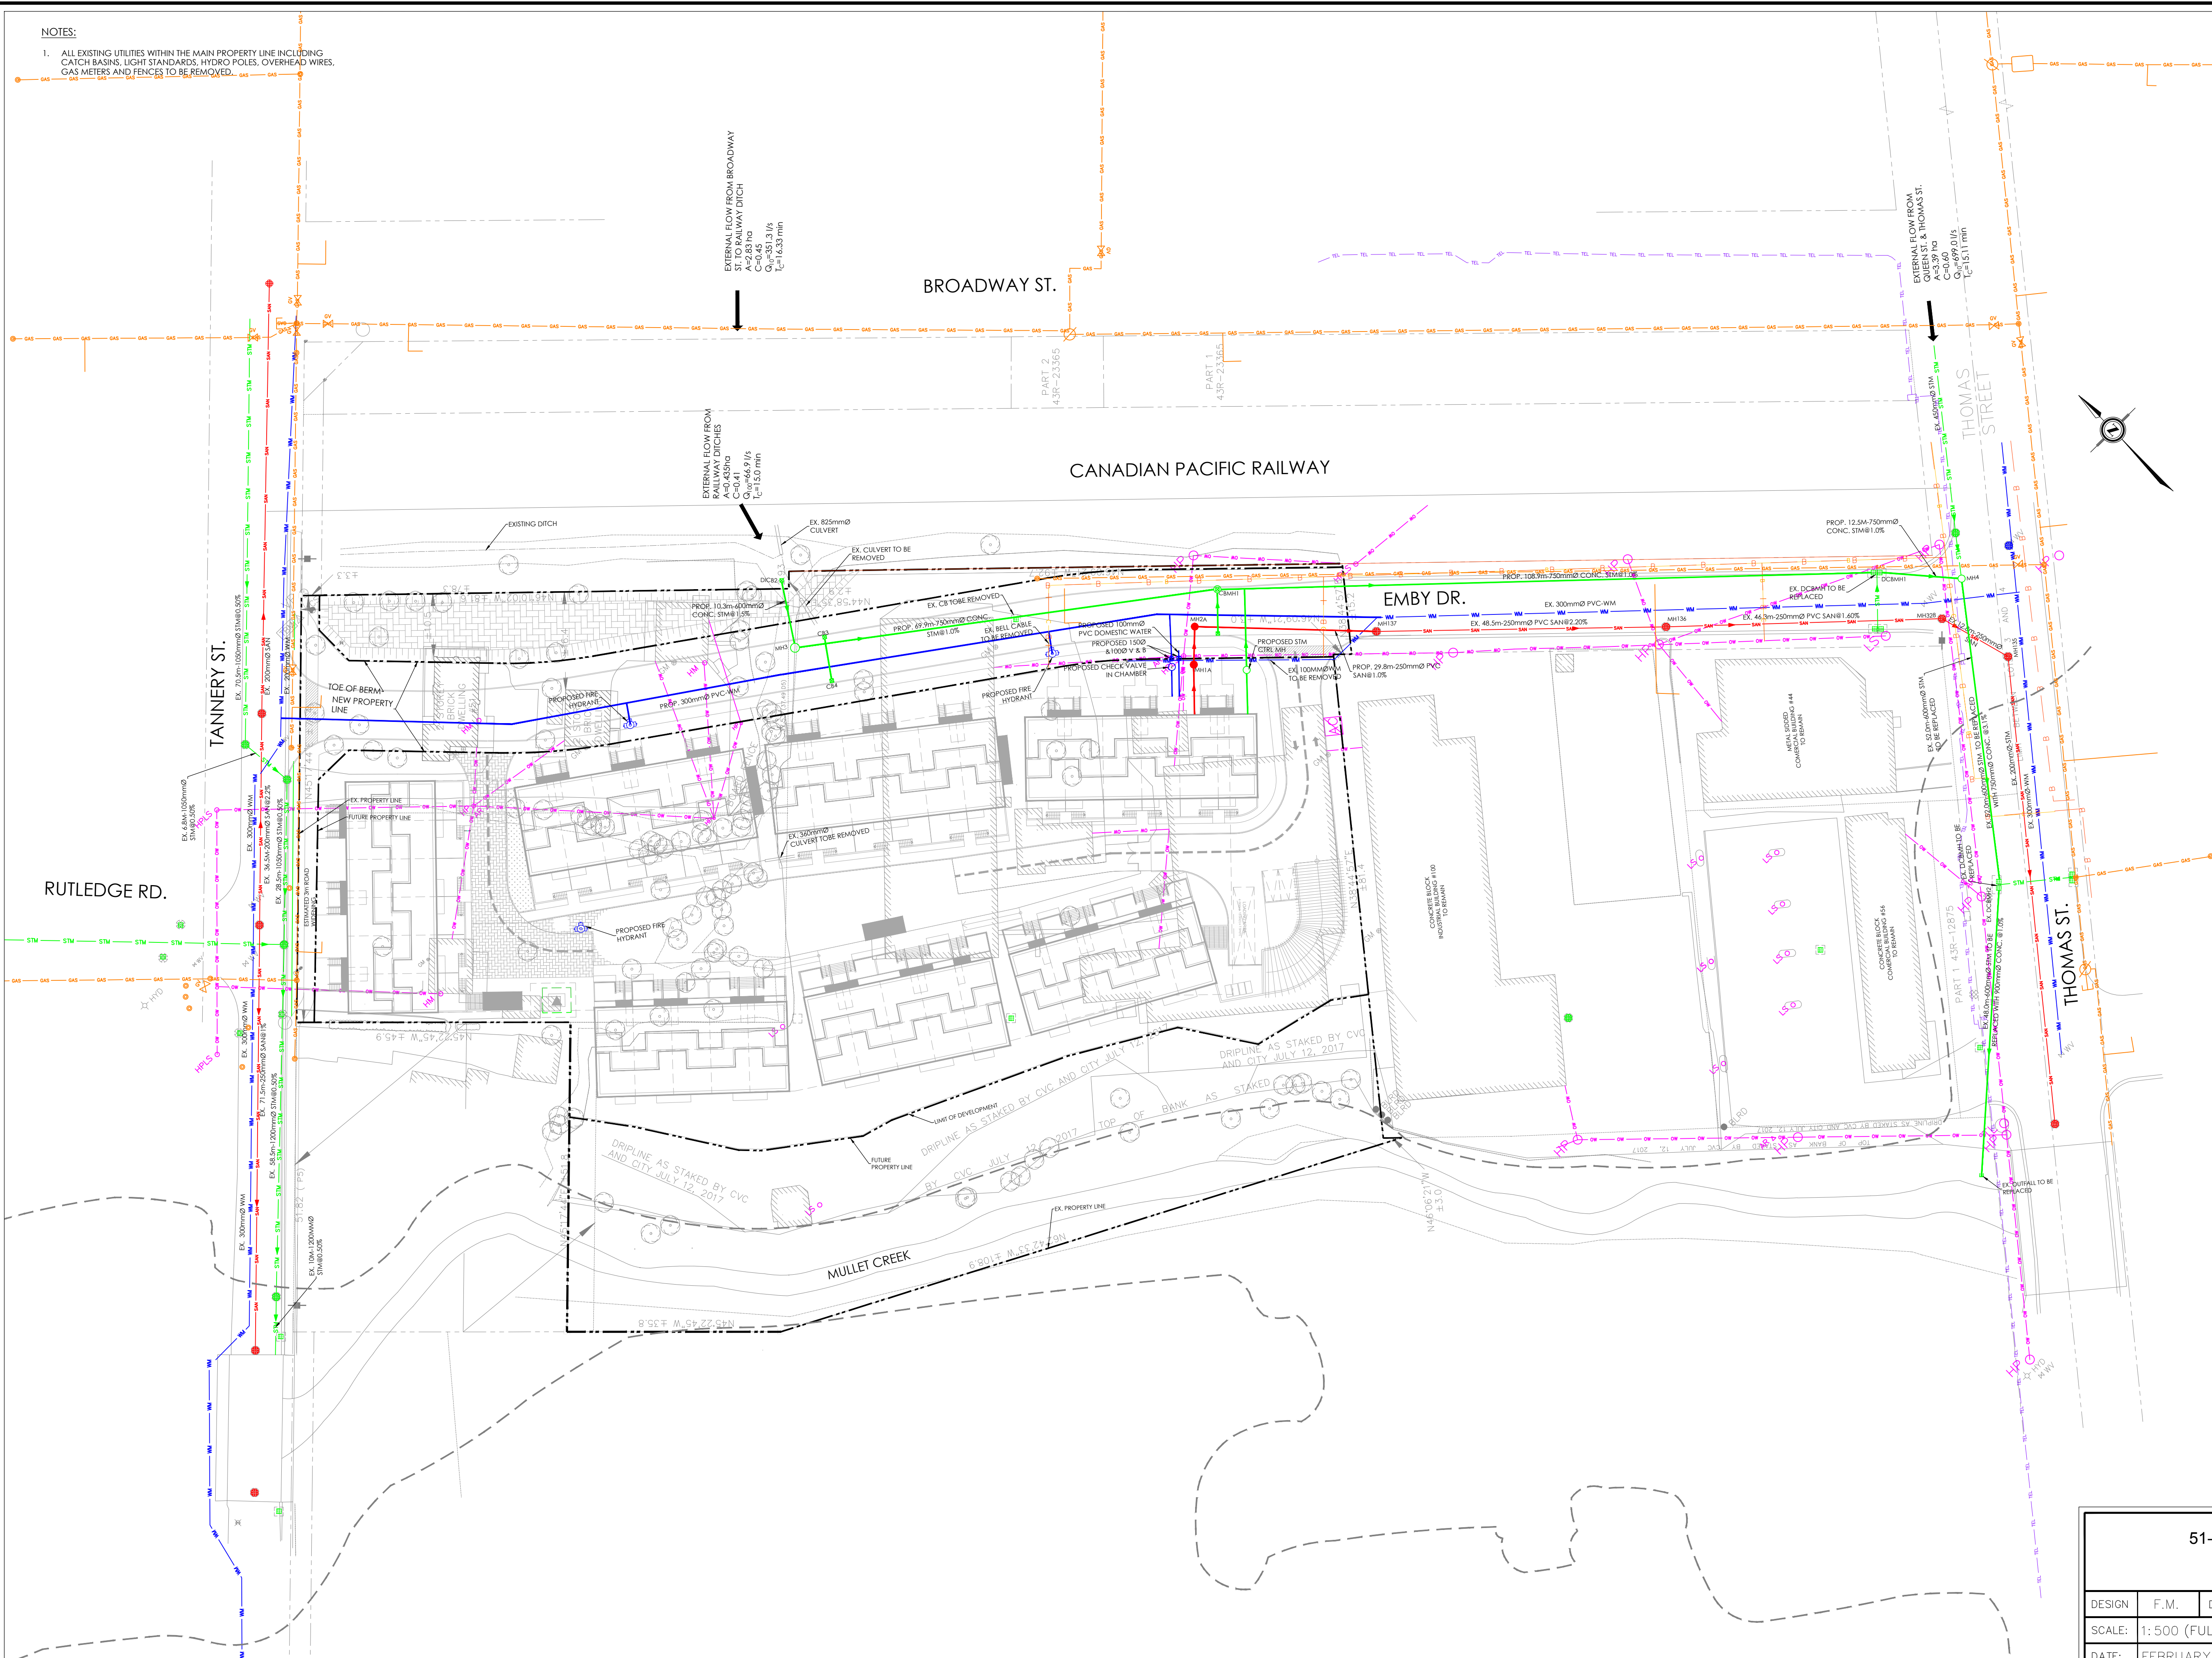

**LEGEND**

- EXISTING STORM MANHOLE
- EXISTING SANITARY MANHOLE
- EXISTING CATCHBASIN
- EXISTING HYDROPOLE
- EXISTING LIGHT STANDARD
- EXISTING HYDROPOLE/LIGHT STANDARD
- EXISTING WATER VALVE
- EXISTING FIRE HYDRANT
- EXISTING BOLLARD
- EXISTING CURB STOP
- EXISTING MONITORING WELL
- PROPOSED STORM MANHOLE
- PROPOSED SANITARY MANHOLE
- PROPOSED CATCHBASIN
- PROPOSED AREA DRAIN
- PROPOSED FIRE HYDRANT
- EXISTING STORM SEWER
- EXISTING SANITARY SEWER
- EXISTING WATER MAIN
- EXISTING BELL CABLE
- EXISTING GAS MAIN
- EX. OVERHEAD WIRES
- EXISTING FENCE
- PROPOSED STORM SEWER
- PROPOSED SANITARY SEWER
- PROPOSED WATER MAIN
- PROPERTY LINE
- NEW PROPERTY LINE
- EXISTING GAS METER
- EXISTING SIGN
- EXISTING TREE
- REGIONAL FLOOD LINE (FROM MULLET CREEK FLOOD RISK MAP)
- EXISTING BUILDING

**MISSISSAUGA** CITY OF MISSISSAUGA  
 REGIONAL MUNICIPALITY OF PEEL

No.	DATE	DESCRIPTION
1	2019/06/27	ISSUED FOR ZBA RESUBMISSION

425 Cochrane Drive, Suite 900  
 Markham, Ontario  
 L3R 9R9, Canada  
 Tel: (905)470-0015 Fax: (905)470-0000  
**LEA Consulting Ltd.**  
 Consulting Engineers  
 and Planners  
 www.LEA.ca

**LEA**

Professional Engineer  
 F. MORSEHEAD  
 180220039  
 JUNE 27  
 2019  
 PROVINCE OF ONTARIO

**51-57 TANNERY STREET DEVELOPMENT  
 COMPOSITE UTILITY PLAN**

DESIGN	F.M.	DRAWN	M.N.	CHECKED	R.B.	CONTRACT No.	18038	
SCALE:	1:500 (FULL SIZE)						DRAWING NUMBER	C-102
DATE:	FEBRUARY 10, 2018							

DRAWING NAME: F:\18038 - 51 Tannery Street\Drawings\C102-Composite Utility Plan.dwg Jun 27, 2019 9:03am