

2 CONTEXT KEY MAP  
NTS

Approved by: 810 (2015) 0000

6710 Hurontario Street, Mississauga, Ontario

Planning Department: Planning Services

Planning File No.: 1503-0000


Project Name: MISSISSAUGA ZONING BY-LAW

Project Address: 6710 Hurontario Street

Staff: Jennifer, Peter and Howard Hill

2015-06-09

Category	Quantity	Unit	Value	Area	Value	Area	Value	Area
PERMITTED EXISTING	14	Stores	14,000	14,000	14,000	14,000	14,000	14,000
PERMITTED PROPOSED	14	Stores	14,000	14,000	14,000	14,000	14,000	14,000
TOTAL PERMITTED	28	Stores	28,000	28,000	28,000	28,000	28,000	28,000

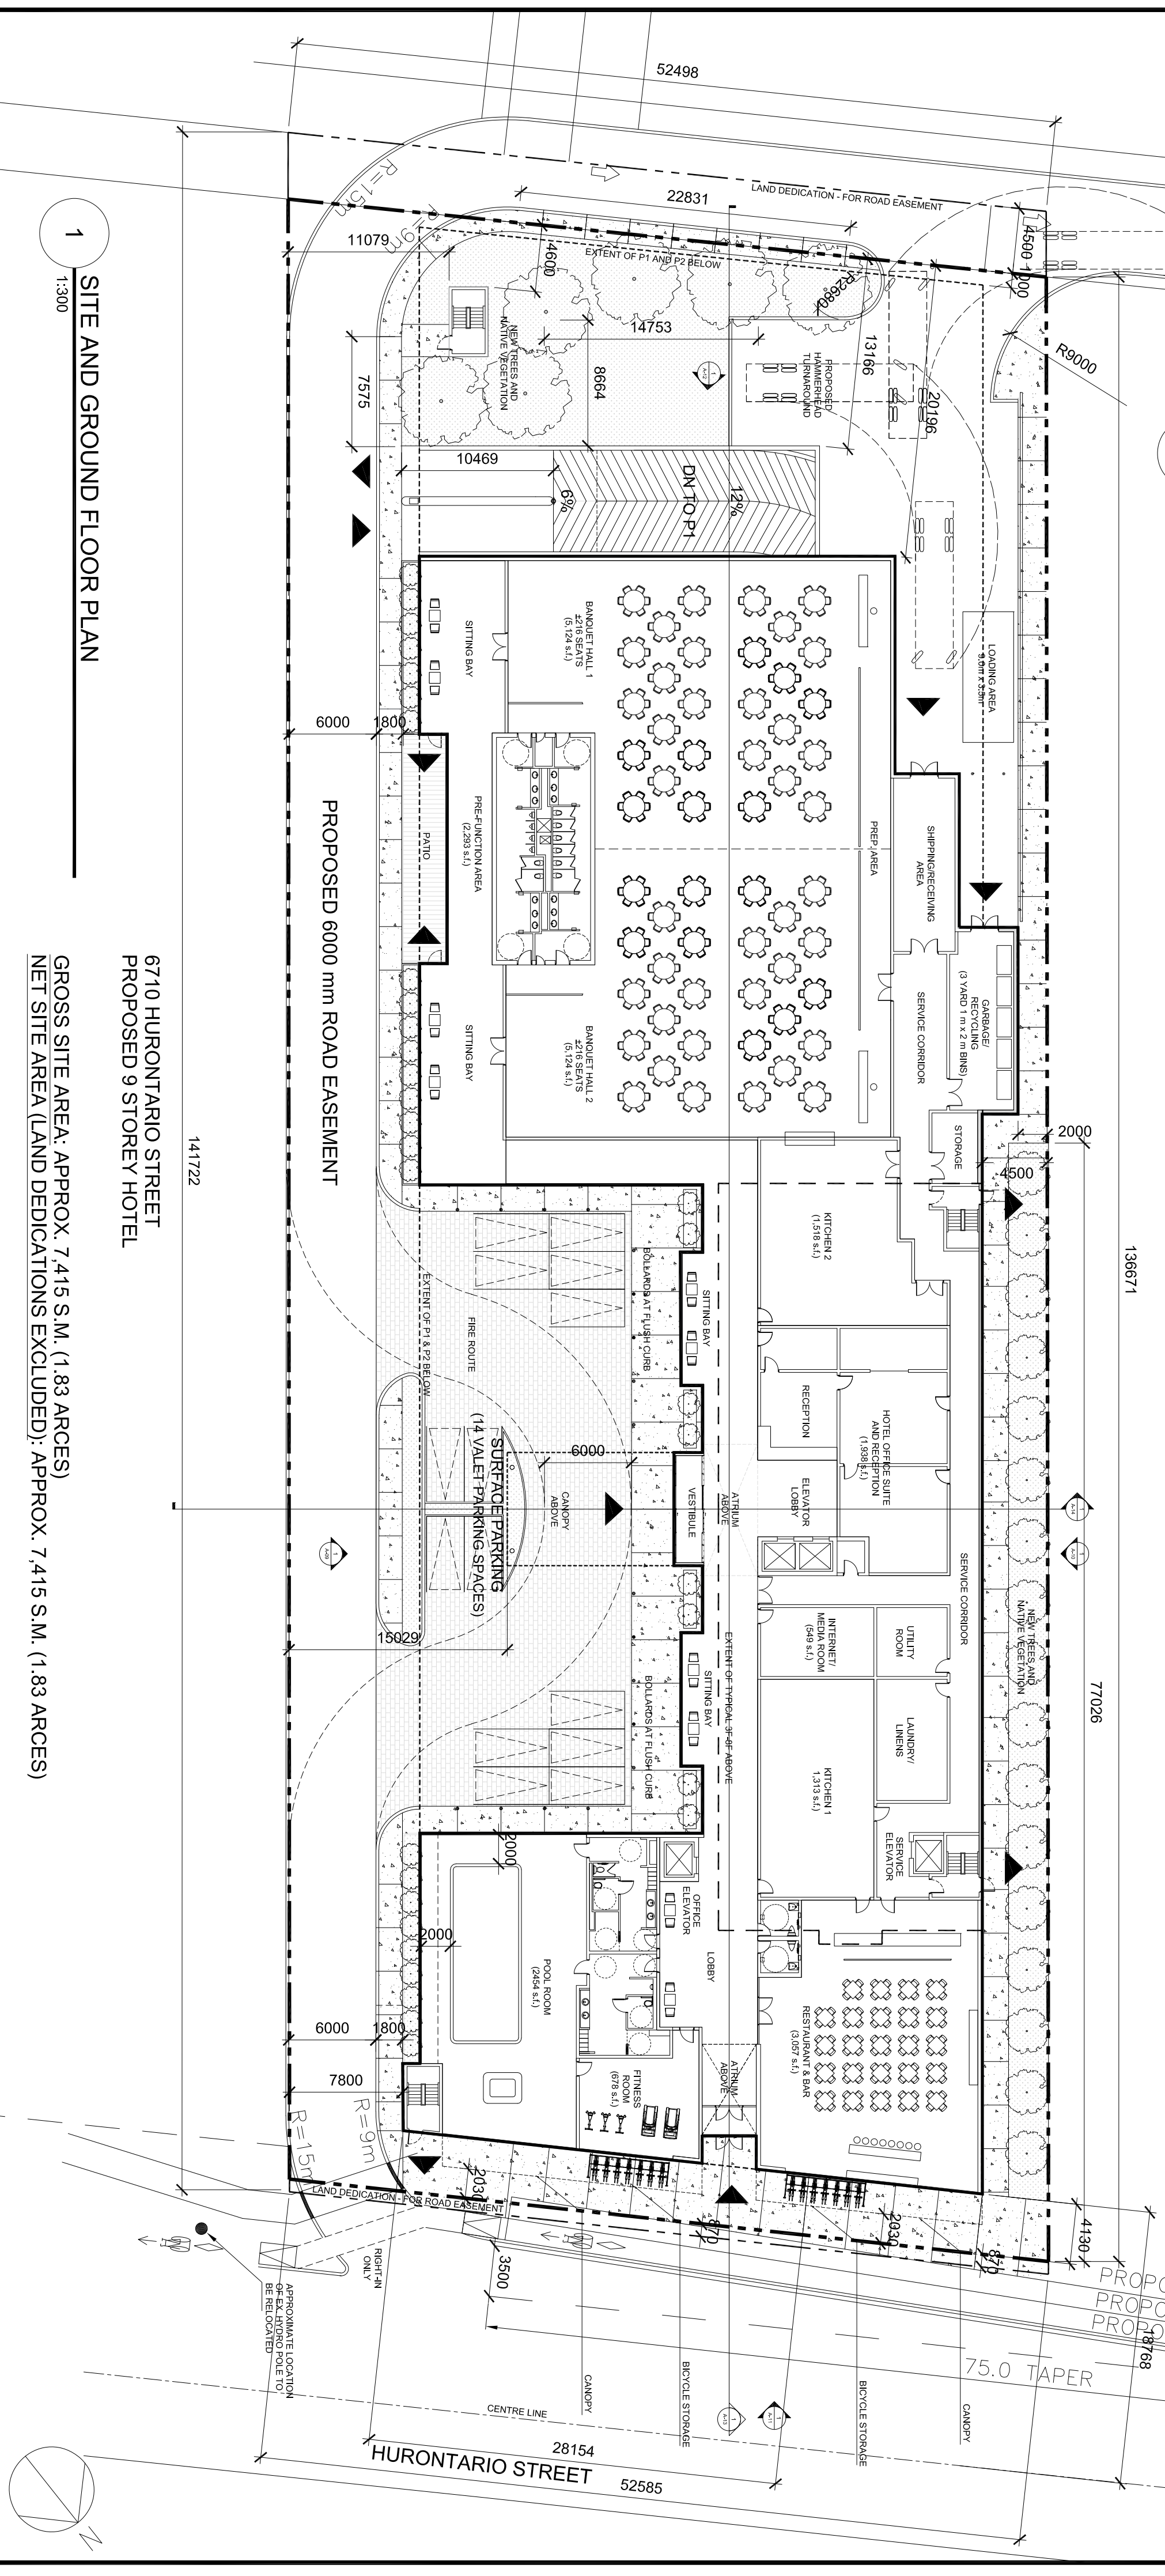

1 SITE AND GROUND FLOOR PLAN  
1:300

GROSS SITE AREA: APPROX. 7,415 S.M. (1.83 ARCES)  
NET SITE AREA (LAND DEDICATIONS EXCLUDED): APPROX. 7,415 S.M. (1.83 ARCES)

6710 HURONTARIO STREET  
PROPOSED 9 STOREY HOTEL

ISSUE


No.	DATE	DESCRIPTION
1.	2015.05.09	ISSUED FOR REC-ZONING

REVISIONS

No.	DATE	DESCRIPTION

ALL DIMENSIONS ARE TO BE CHECKED ON SITE BY THE CONTRACTOR. ANY DISCREPANCIES ARE TO BE REPORTED TO THE ARCHITECT BEFORE PROCEEDING WITH THE WORK. DRAWINGS ARE NOT TO BE SCALED.

© COPYRIGHT IBI GROUP ARCHITECTS. IBI GROUP ARCHITECTS RETAINS ALL RIGHTS OF OWNERSHIP AND COPYRIGHT IN THE ELECTRONIC FILES AND PRINTED DRAWINGS. NO PART OF THIS PROJECT MAY BE REPRODUCED OR TRANSMITTED IN ANY FORM OR BY ANY MEANS WITHOUT THE EXPRESS WRITTEN APPROVAL OF THE ARCHITECTS.

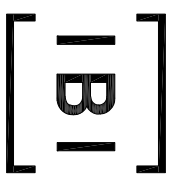

IBI GROUP ARCHITECTS (CANADA) INC.  
7th Floor-55 St. Clair Avenue West  
Toronto ON M4V 2T7 Canada  
tel 416 596 1930 fax 416 596 0644  
ibigroup.com

FLATO DEVELOPMENTS INC.  
6710 HURONTARIO STREET

SITE AND GROUND FLOOR PLAN  
SCALE: 1:300  
JOB NO.: 15783  
DATE: 05/09/15