

LEGEND

- PROPERTY LINE
- EXISTING WATERMAIN & GATE VALVE
- EXISTING STORM SEWER & MANHOLE
- EXISTING SINGLE / DOUBLE CATCHBASIN
- EXISTING SANITARY SEWER & MANHOLE
- PROPOSED WATERMAIN & GATE VALVE
- PROPOSED WATER SERVICE LATERAL (XXmm)
- PROPOSED FIRE HYDRANT & GATE VALVE
- PROPOSED WATER METER
- PROPOSED CHECK VALVE
- PROPOSED STORM SEWER & MANHOLE
- PROPOSED SINGLE / DOUBLE CATCHBASIN
- PROPOSED SANITARY SEWER & MANHOLE
- LIMIT OF UNDERGROUND PARKING
- PROPOSED VALVE & BOX
- EXISTING DITCH

1	ISSUED FOR FSR	2017/DEC/06
0	ISSUED FOR FSR (NOT SUBMITTED)	2017/SEP/14
No.	ISSUE / REVISION	YYYY/MM/DD


ELEVATION NOTE:
ELEVATIONS SHOWN ON THIS PLAN ARE DERIVED FROM THE CITY OF MISSISSAUGA BENCHMARK NO. 709.
ELEVATION = 98.279m

LOCAL BENCHMARK:
NAIL LOCATED IN MOST WESTERN CORNER OF PARKING LOT, APPROX. 0.0m SOUTH OF THE EDGE OF ASPHALT.
ELEVATION = 000.000m

SURVEY NOTES:
SURVEY COMPLETED BY TOM A. SENKUS ONTARIO LAND SURVEYOR. (2015/JUNE/08)
REFERENCE No.: ##-##-##-##
BEARINGS ARE UTM GRID, DERIVED FROM RTN OBSERVATIONS
UTM ZONE 17, NAD83 (GSR5) (2010.0)
DISTANCES ARE GROUND AND CAN BE CONVERTED TO GRID BY MULTIPLYING BY THE COMBINED SCALE FACTOR OF 0.99996781


SITE PLAN NOTES:
DESIGN ELEMENTS ARE BASED ON SITE PLAN BY KIRKOR ARCHITECTS + PLANNERS.
DRAWING No.: XXX, REV.X (2017/MAY/08)
PROJECT No.: SP-01

DRAWING NOTES:
THIS DRAWING IS THE EXCLUSIVE PROPERTY OF C.F. CROZIER & ASSOCIATES INC. AND THE REPRODUCTION OF ANY PART OF IT WITHOUT PRIOR WRITTEN CONSENT OF THIS OFFICE IS STRICTLY PROHIBITED.
THE CONTRACTOR SHALL VERIFY ALL DIMENSIONS, LEVELS, AND DATUMS ON SITE AND REPORT ANY DISCREPANCIES OR OMISSIONS TO THIS OFFICE PRIOR TO CONSTRUCTION.
THIS DRAWING IS TO BE READ AND UNDERSTOOD IN CONJUNCTION WITH ALL OTHER PLANS AND DOCUMENTS APPLICABLE TO THIS PROJECT. DO NOT SCALE THIS DRAWING.
ALL EXISTING UNDERGROUND UTILITIES TO BE VERIFIED IN THE FIELD BY THE CONTRACTOR PRIOR TO CONSTRUCTION.

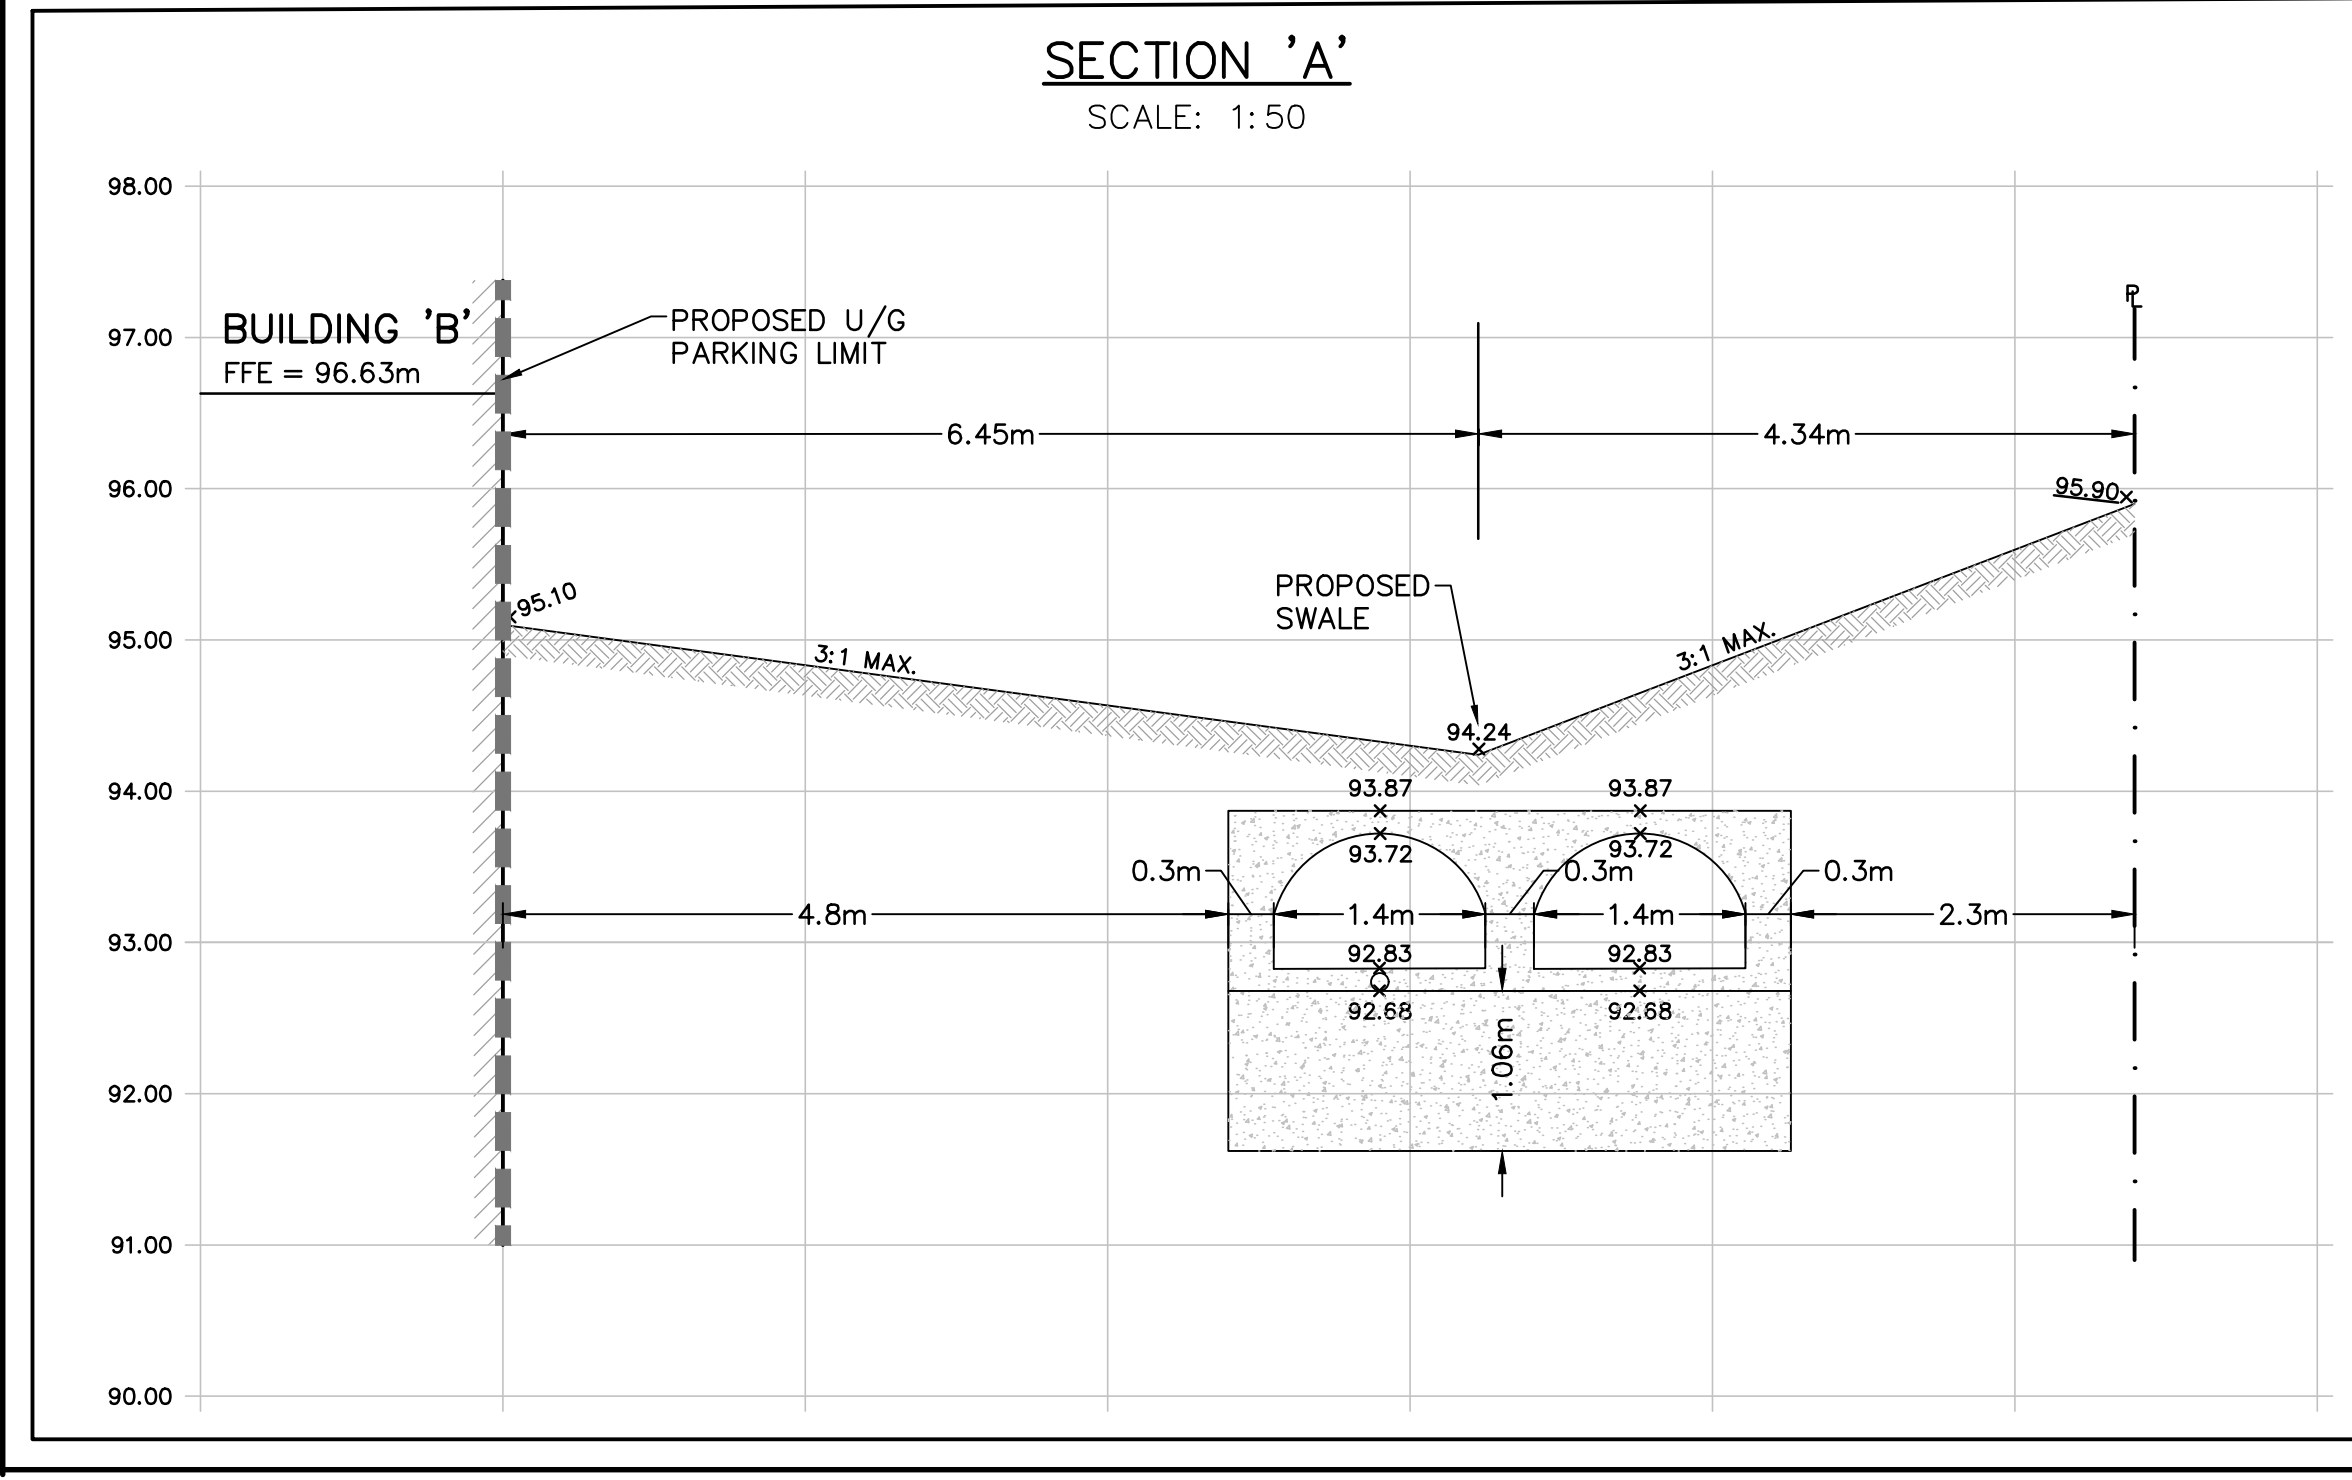

BREAK INTO EXISTING SAN MH AND CONNECT NEW 200mm ϕ SAN SEWER; BRICK AND PARGE AS REQUIRED. CONTRACTOR TO REINSTATE THE BOULEVARD, LANDSCAPE, EXISTING CURB, SIDEWALK AND PAVEMENT TO EX. CONDITION OR BETTER PER MISSISSAUGA STD. 2220-030.

NOT FOR CONSTRUCTION

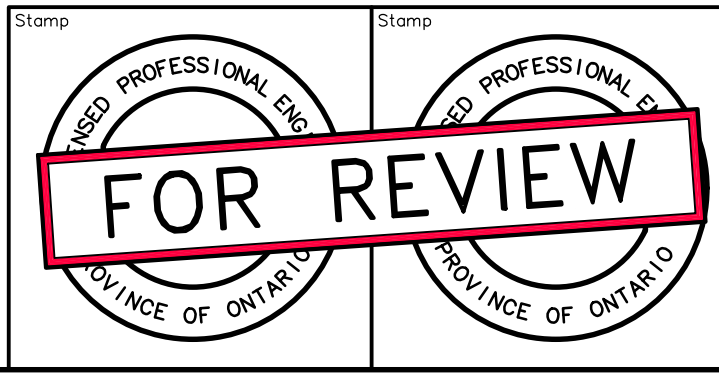

Project
1575 HURONTARIO STREET
CITY OF MISSISSAUGA

Drawing
SITE SERVICING PLAN

CROZIER & ASSOCIATES
Consulting Engineers
8 MARKET STREET
SUITE 600
TORONTO, ON M5E 1M6
416 477-3392 T
WWW.CFCROZIER.CA

Drawn	S.T.T.	Design	B.M.P.	Project No.	1110-4677
Check	S.C.S.	Check	A.S.	Scale	1:250
				Dwg	C 02

SPA# 0000-000