



SHADOW STUDIES

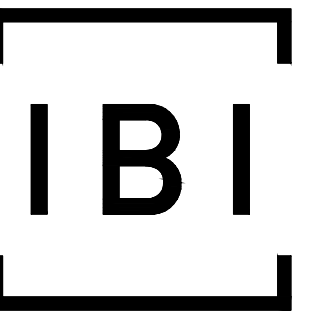


IBI GROUP
7th Floor-55 St. Clair Avenue West
Toronto ON M4V 2Y7 Canada
tel 416 596 1930 fax 416 596 0644
ibigroup.com

KEY PLAN

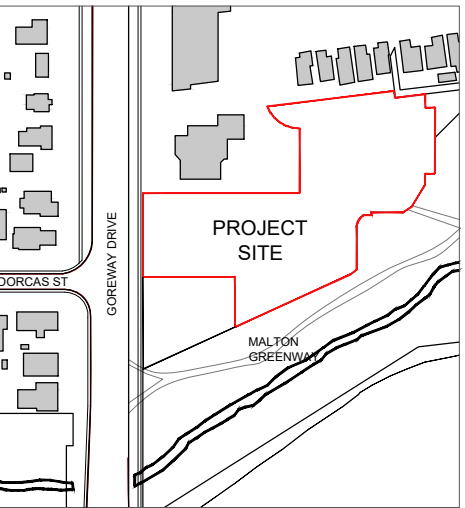

SUBMISSION

#	Date	By	Comment
2	2020.06.12	DH	ISSUED FOR OPA
1	2019.09.06	DH	ISSUED FOR DARC

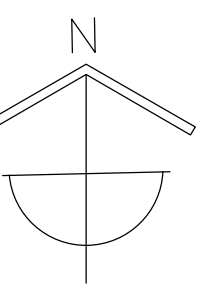

SEAL :



PROJECT :



REDWOOD ON GOREWAY

7085 Goreway Drive,
Mississauga, Ontario

TITLE : Shadows - Sept/Dec

DATE : 2020-06-15

SCALE : N.T.S

DRAWN : PC/DV/SL

CHECKED : DH

PROJ. NO. 120212

A-004b

SEPT. 21

SEPT 21 - 8:35am



SEPT 21 - 9:12am



SEPT 21 - 10:12am



SEPT 21 - 11:12am



SEPT 21 - 12:12pm



SEPT 21 - 1:12pm



SEPT 21 - 2:12pm



SEPT 21 - 3:12pm





SEPT 21 - 4:12pm



SEPT 21 - 5:12pm




SEPT 21 - 5:48pm

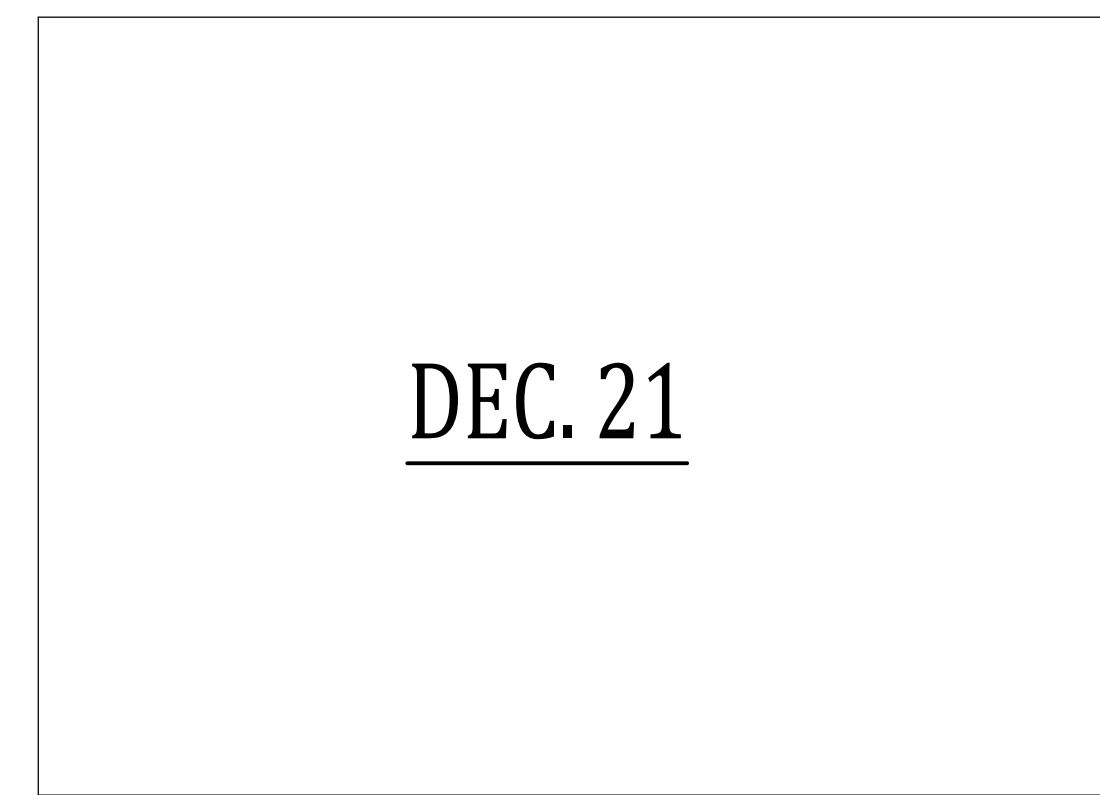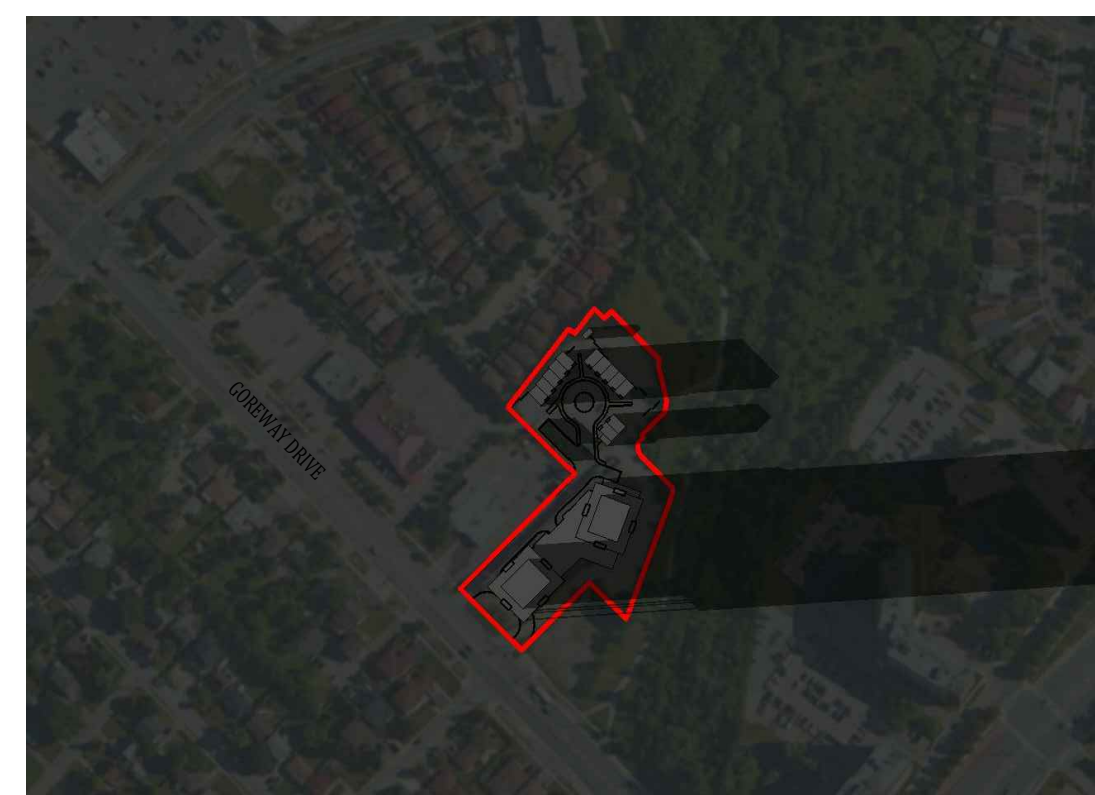

DEC. 21

DEC 21 - 9:19am

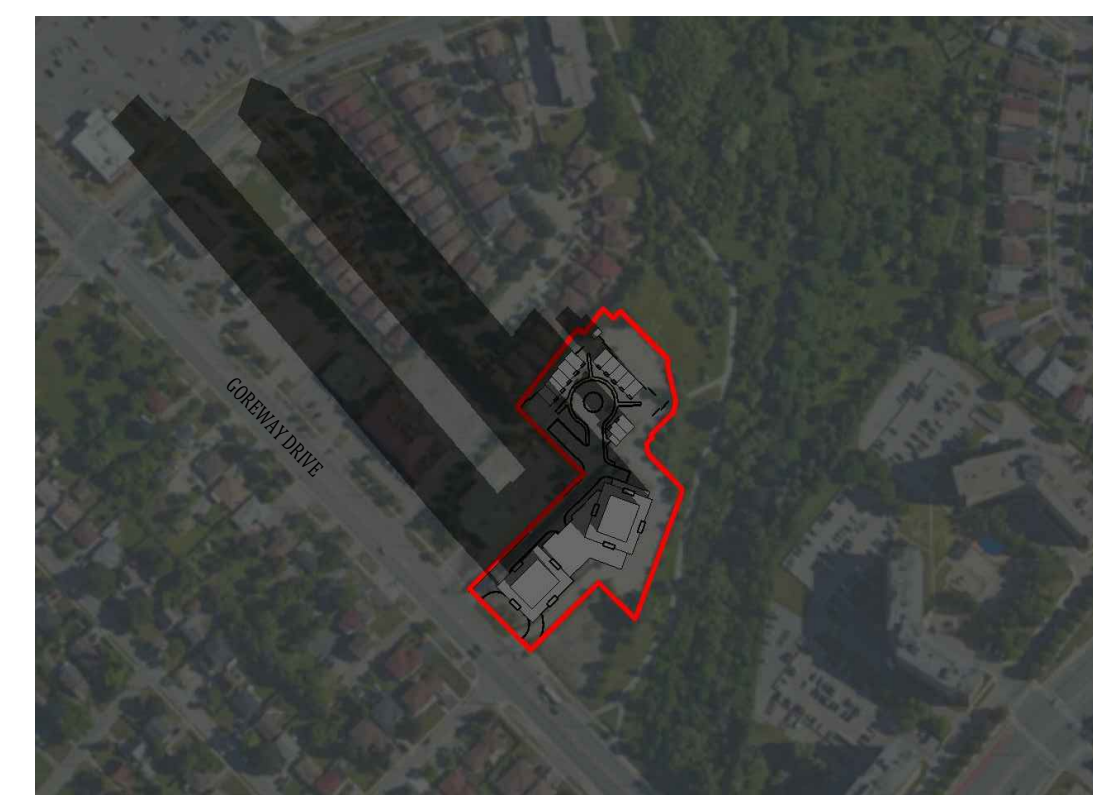


DEC 21 - 10:17am



DEC 21 - 11:17am



DEC 21 - 12:17pm

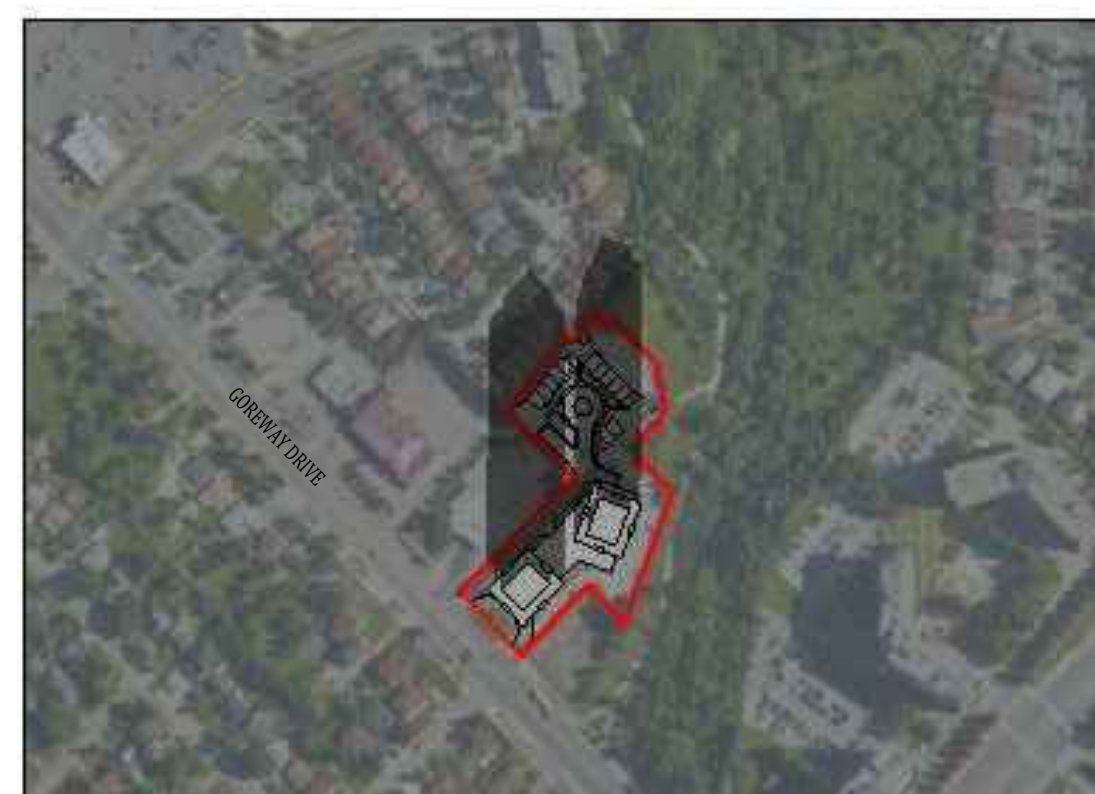

DEC 21 - 1:17pm



DEC 21 - 2:17pm



DEC 21 - 3:15pm

