




3 3RD FLOOR-BLOCK PLAN
SCALE 1/8"=1'-0"

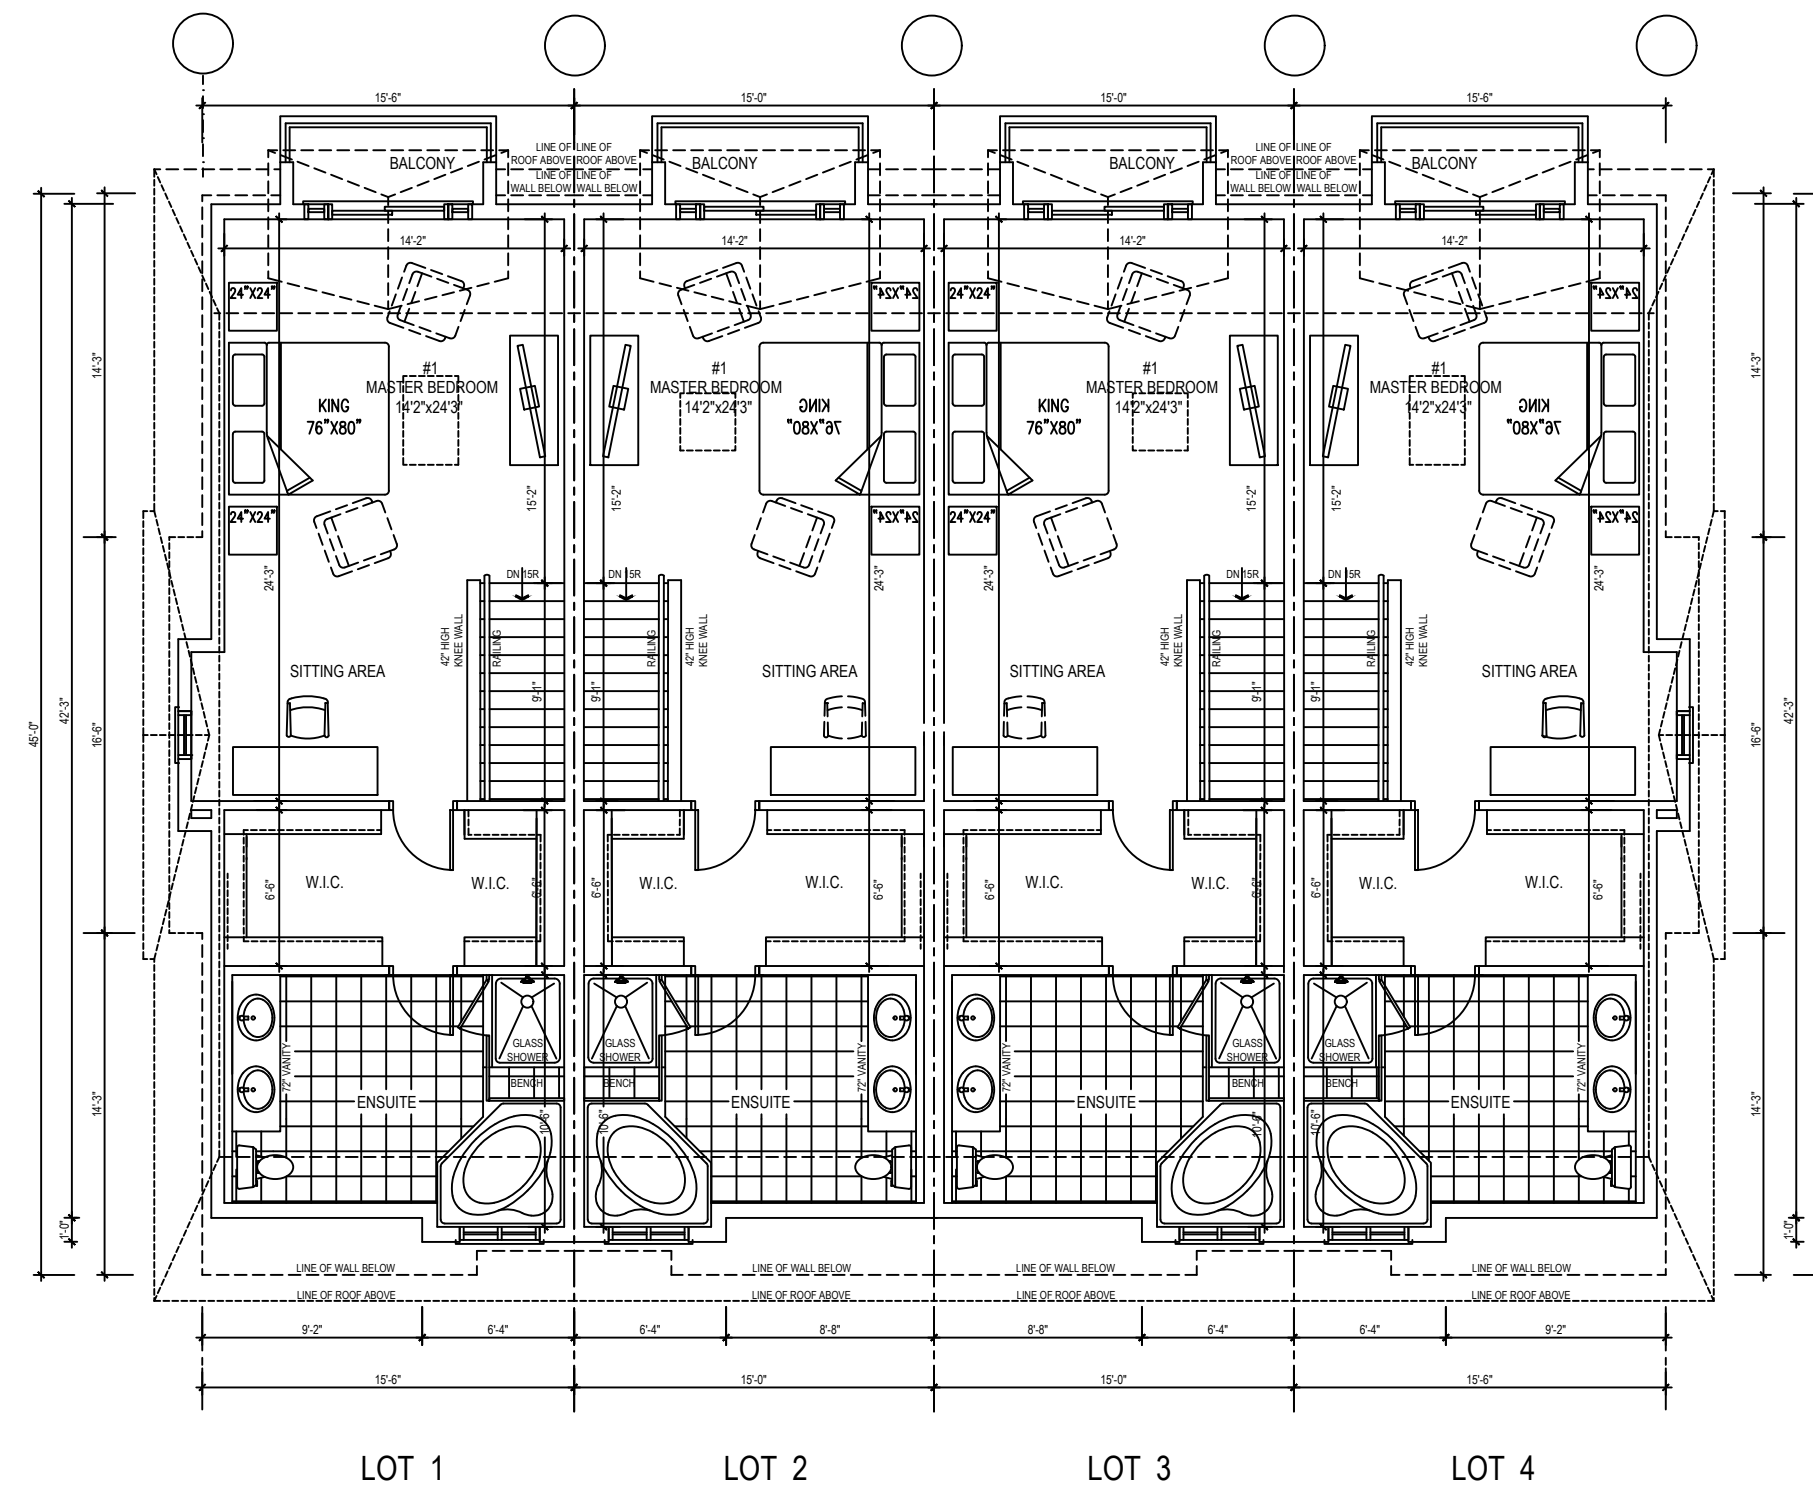


4 4TH FLOOR-BLOCK PLAN
SCALE 1/8"=1'-0"

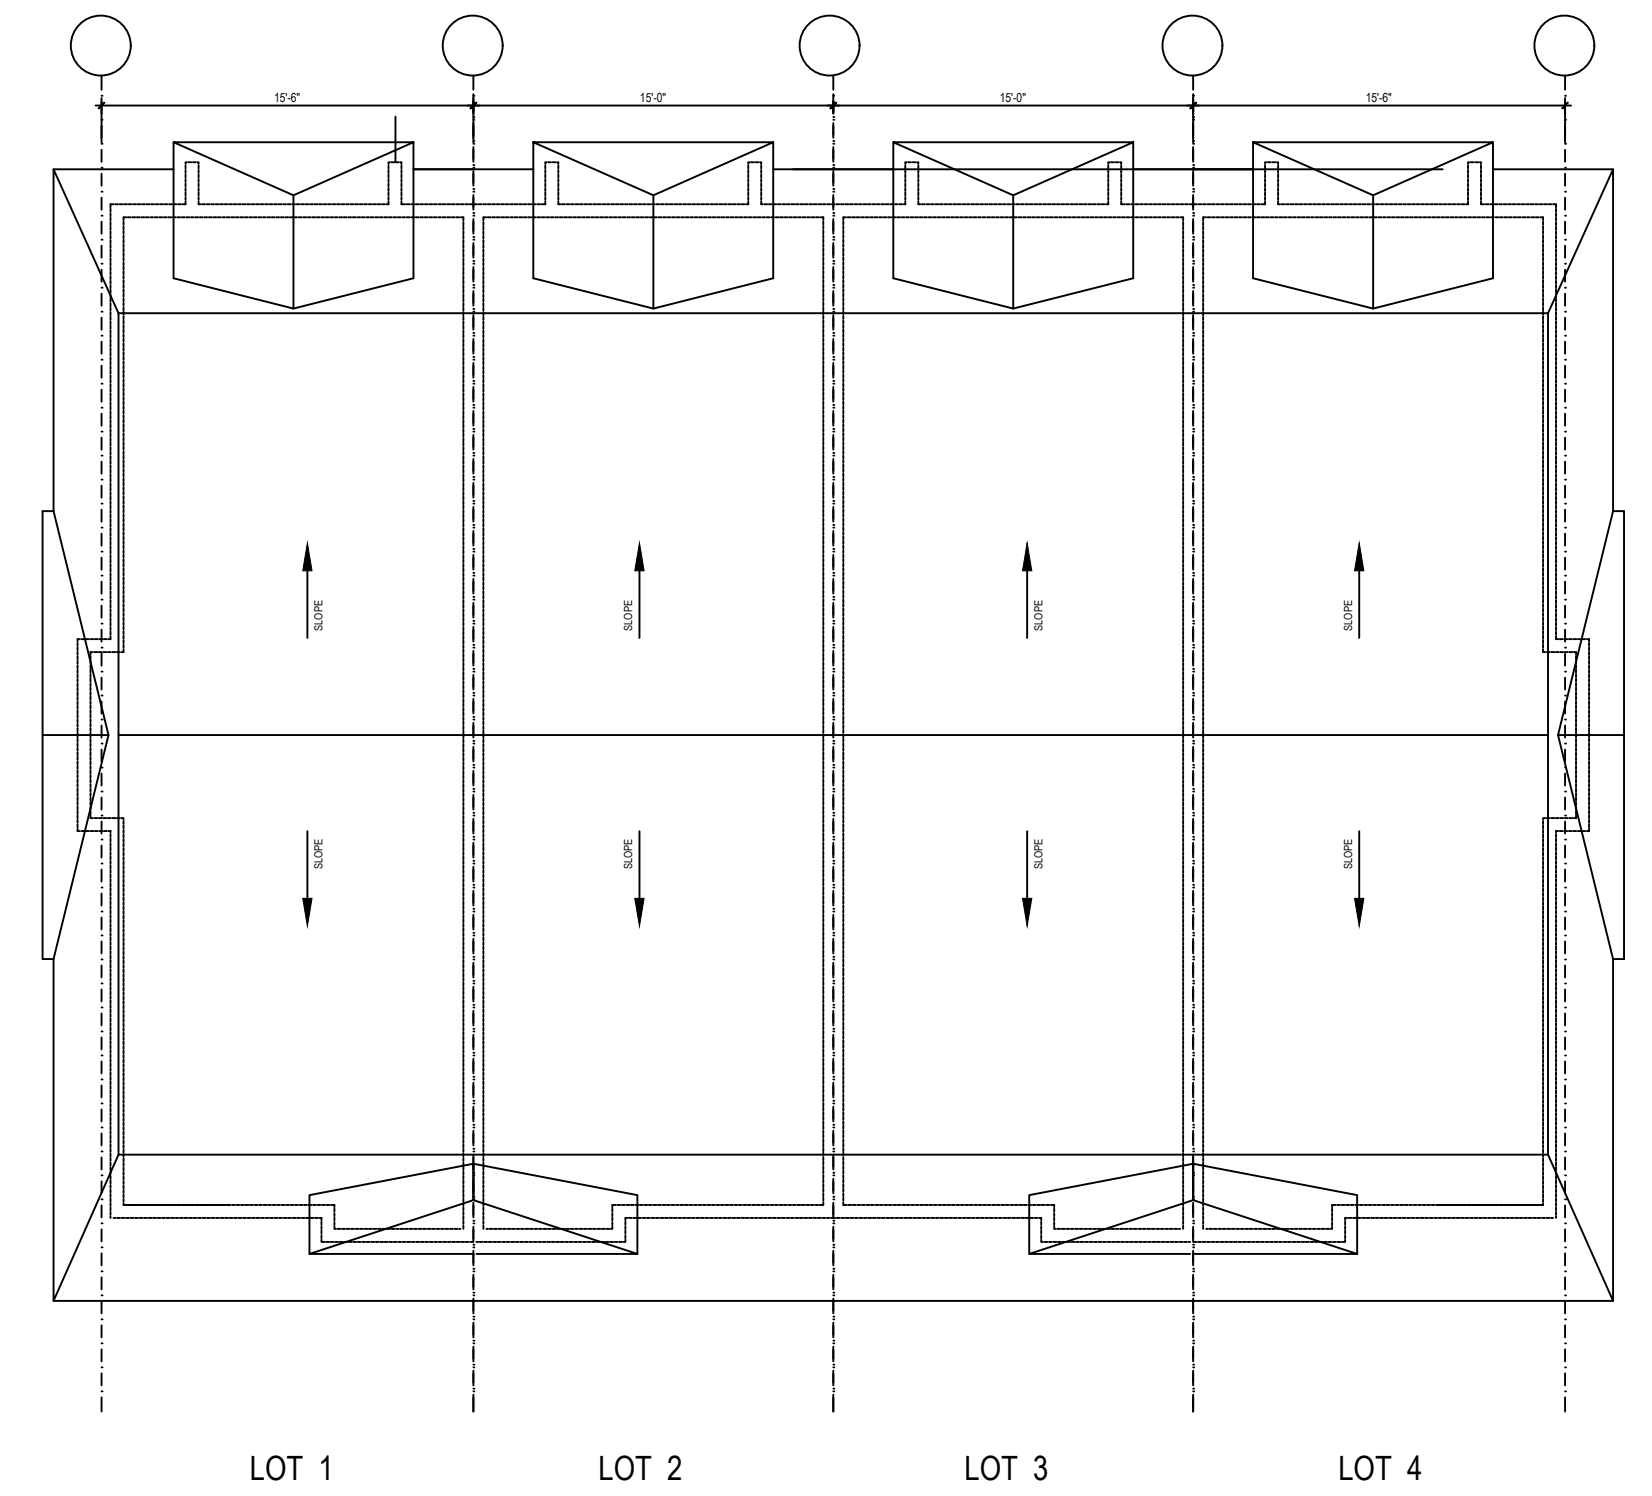

5 ROOF-BLOCK PLAN
SCALE 1/8"=1'-0"

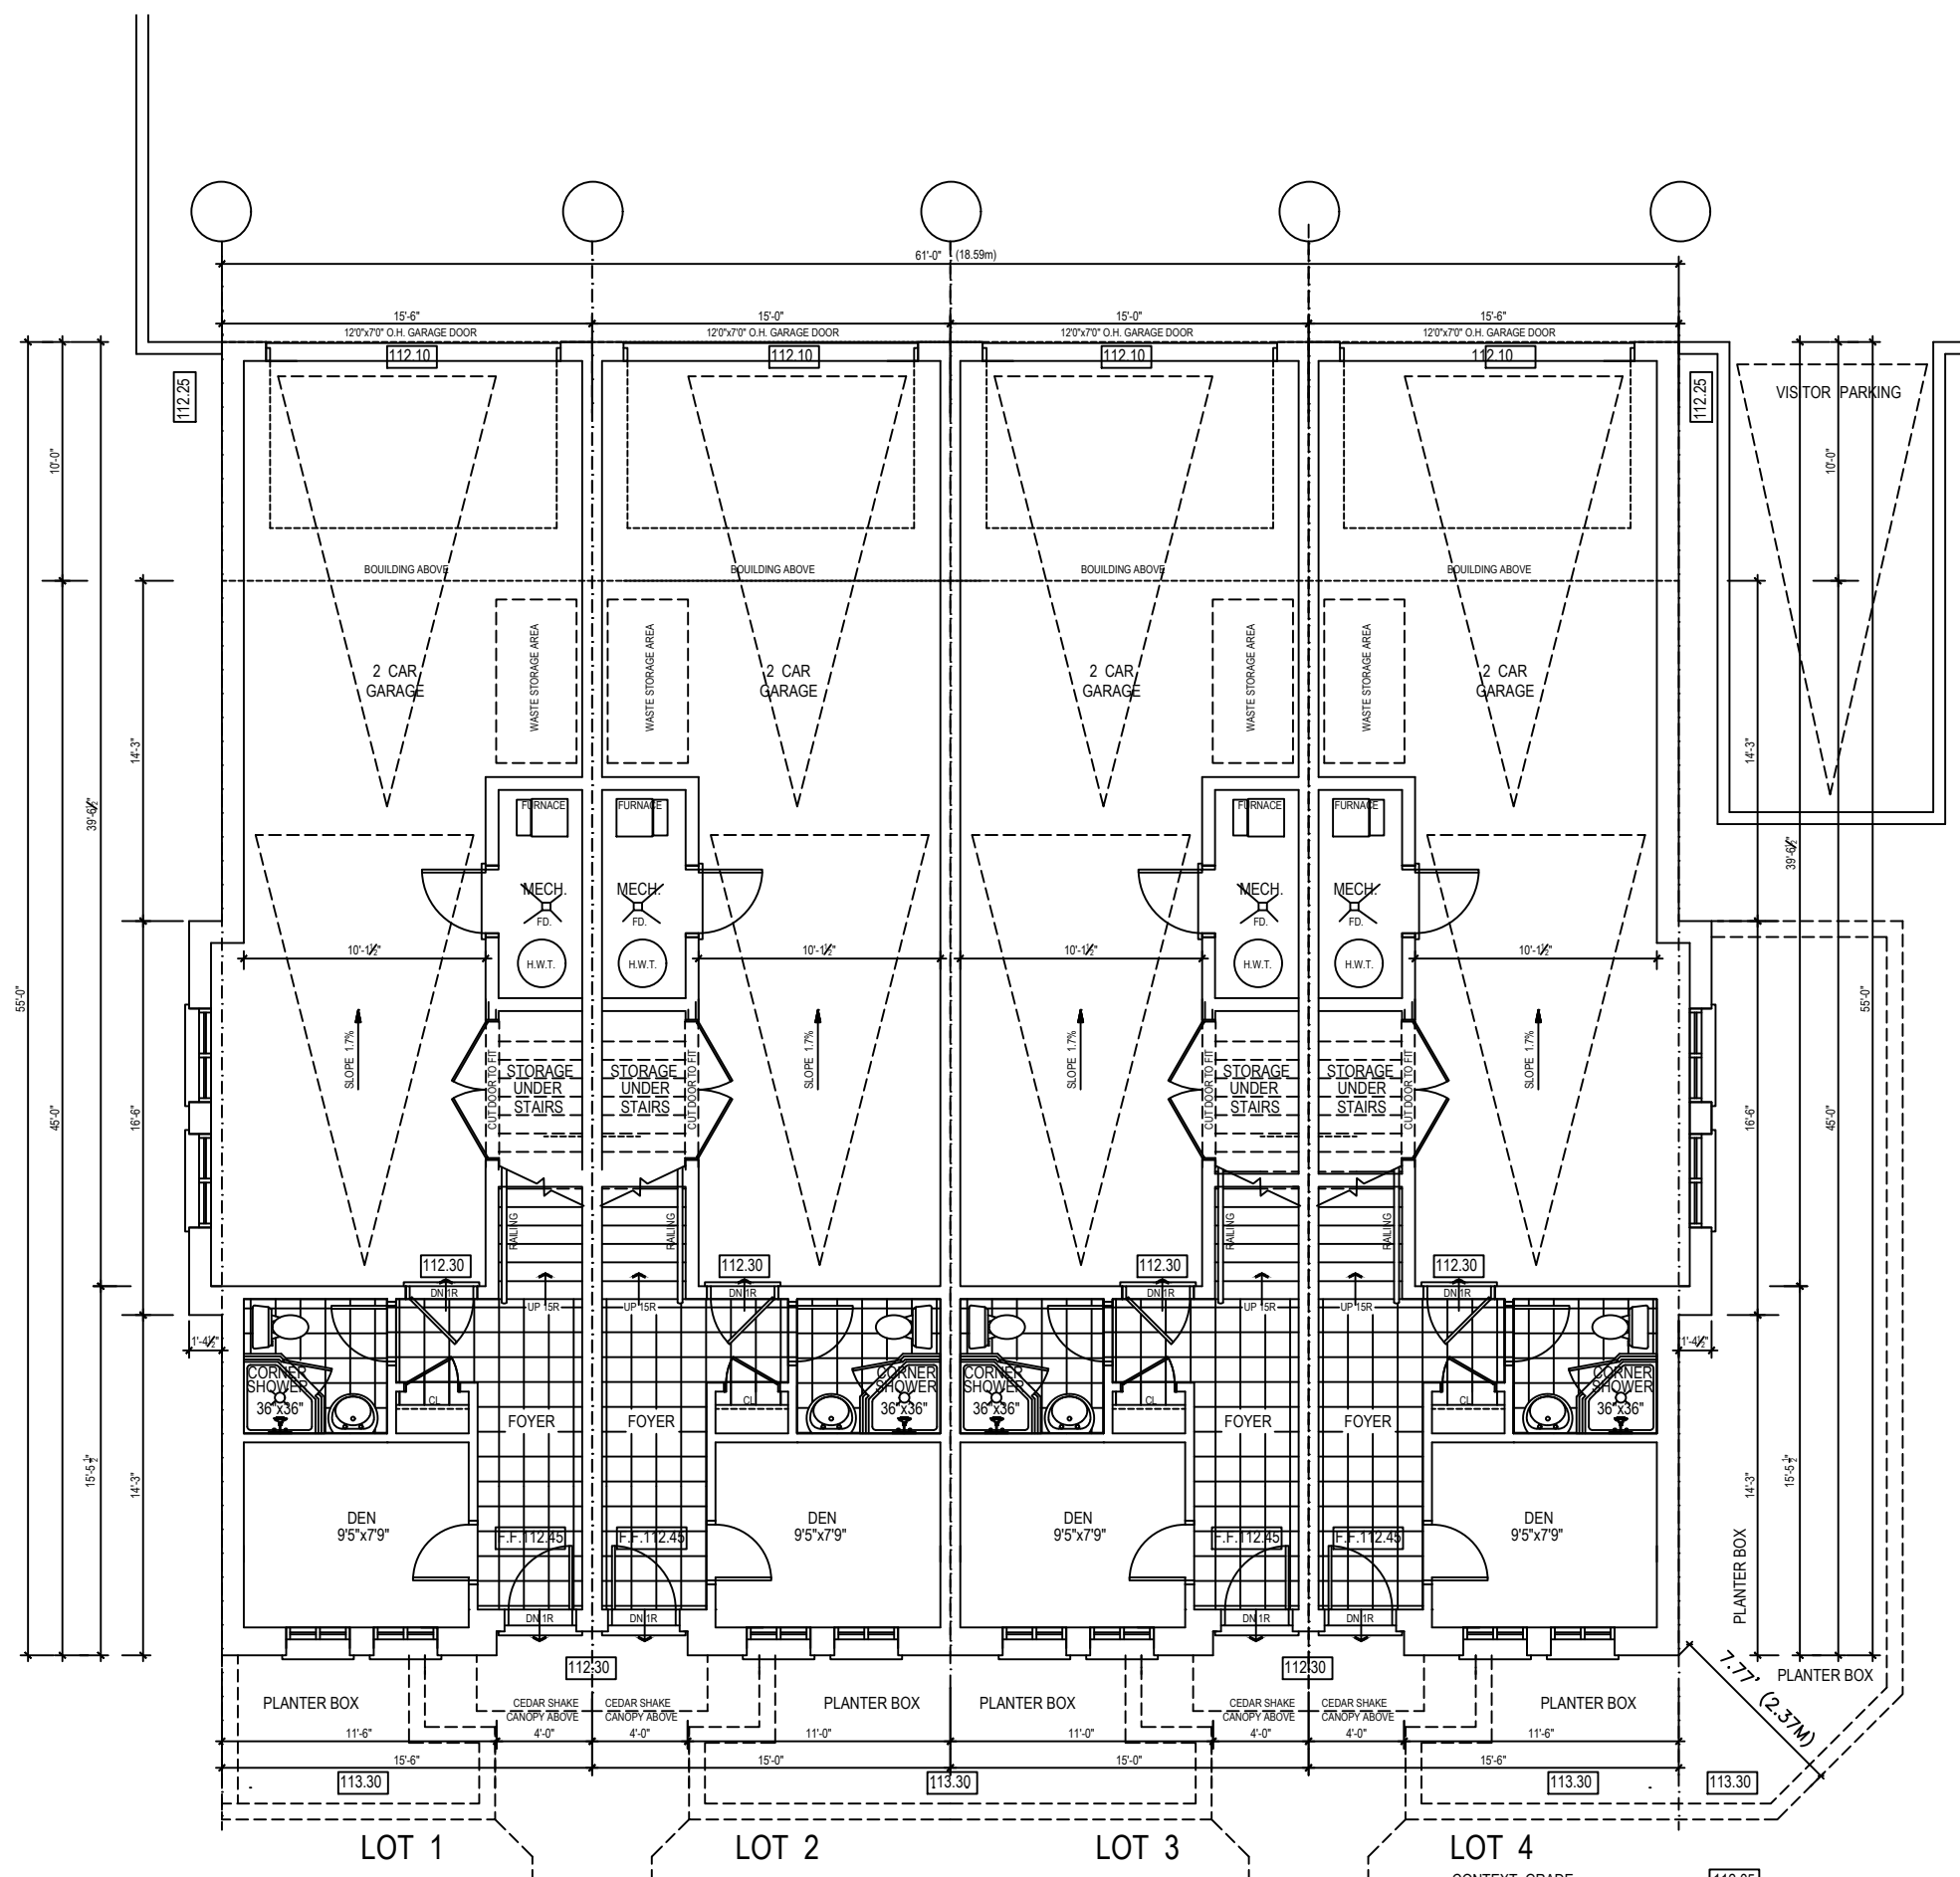


1 1ST FLOOR-BLOCK PLAN
SCALE 1/8"=1'-0"

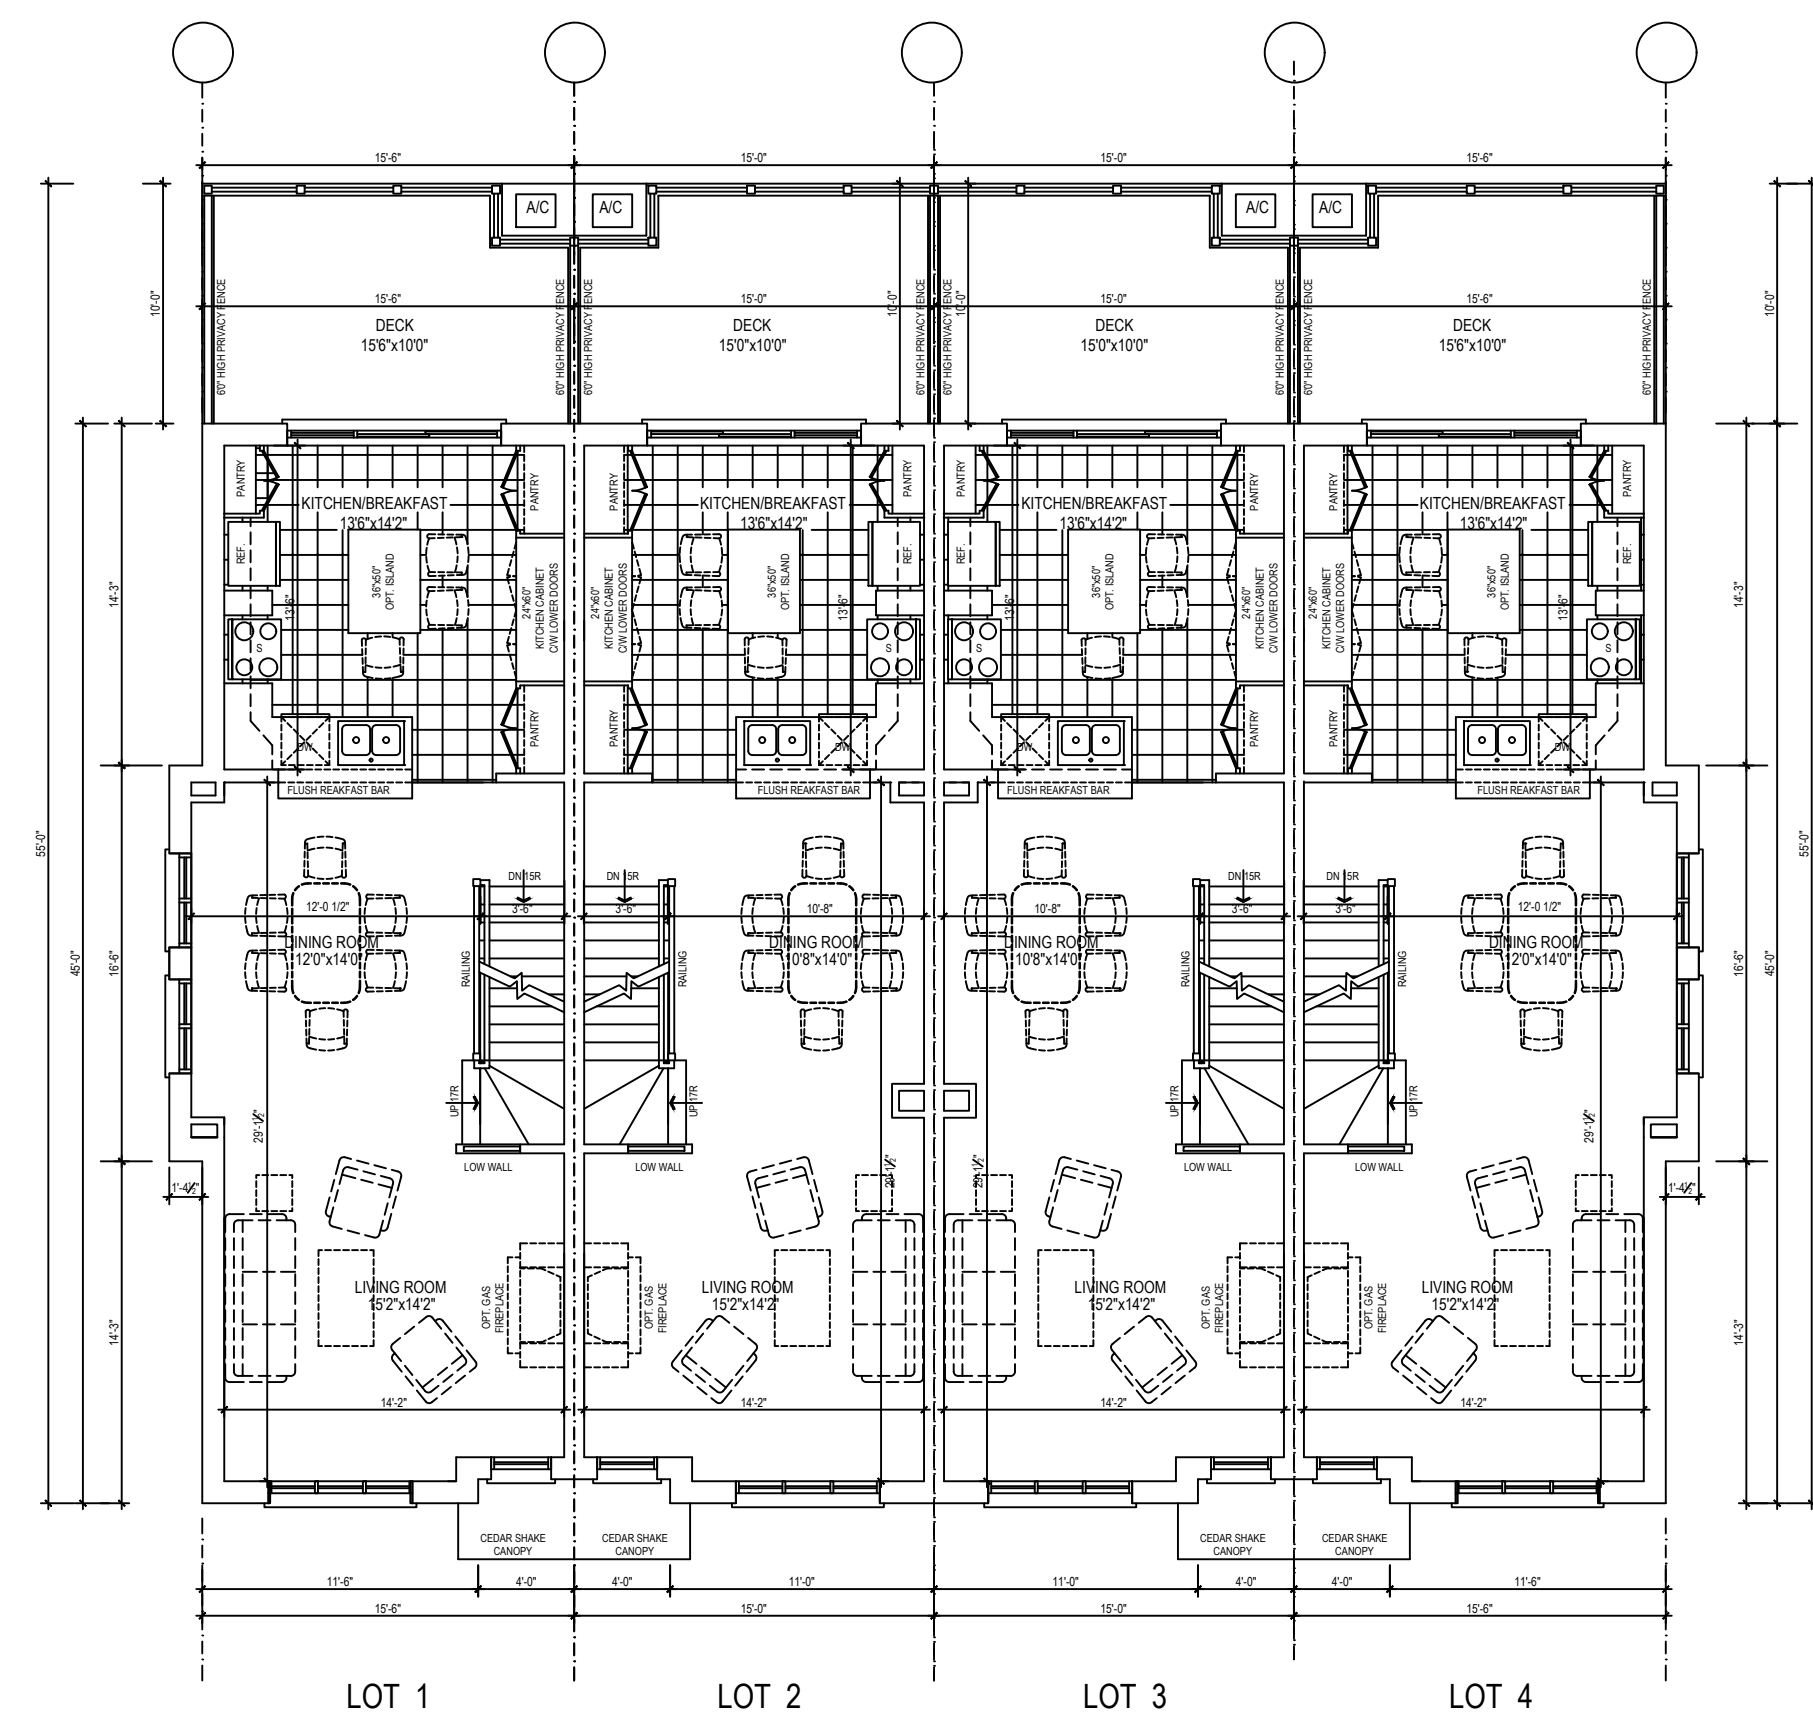

2 2ND FLOOR-BLOCK PLAN
SCALE 1/8"=1'-0"

**TOWNHOUSES
CALCULATION OF
CONTEXT GRADE:**

1	NW - 111.62
2	SW - 111.45
3	NW - 112.18
4	SW - 112.25
5	N - 111.85
6	S - 112.25
7	NE - 112.20
8	SE - 112.10
9	NW - 112.40
10	NE - 112.25
11	SW - 111.65
12	SE - 112.25
TOTAL ————— 1,344.60	
CONTEXT GRADE:	
AVERAGE OF	
12 GRADE POINTS	
—1,344.60 / 12 = 112.05	

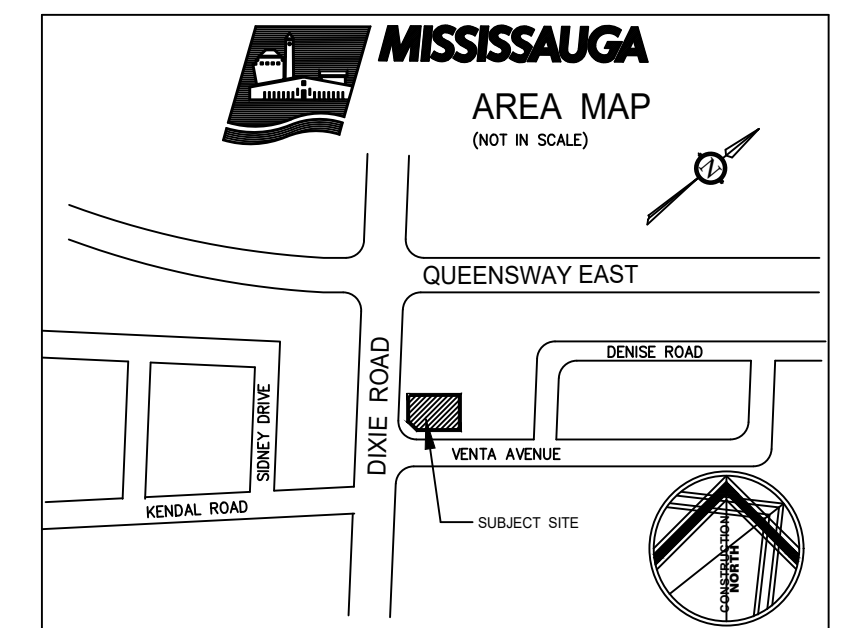

NO.	REVISIONS	DATE	BY
4	REVISED FOR ZONING APPROVAL	DEC. 09 / 2019	OP
3	REVISED FOR ZONING APPROVAL	OCT. 04 / 2019	OP
2	ISSUED FOR ZONING APPROVAL	SEPT. 16 / 2019	OP
1	FOR REVIEW	AUG. 26 / 2019	OP

CONTRACTOR SHALL CHECK AND VERIFY ALL DIMENSIONS AND REPORT ANY DISCREPANCIES TO THE DESIGNER BEFORE PROCEEDING WITH THE WORK. DO NOT SCALE THE DRAWINGS.

PROJECT
4-UNIT TOWNHOMES
2207 DIXIE ROAD
Mississauga, Ontario

SCALE 1/8"=1'-0"

DRAWING TITLE
1ST, 2ND, 3RD, 4TH FLOOR-BLOCK PLANS

DEVELOPER
Foundation Hill Construction & Consulting Ltd.
200 Ronson Drive, Suite 101
Etobicoke, Ontario
M9W 5Z9

DESIGNED AND PREPARED BY	OTTO PALFY	PROJECT NO	2019-XX
CHECKED BY	J D	DRAWING NO	A-3
DATE	AUG. 26 / 2019	PROT 11	
ISSUED		2207 DIXIE RD.-A-3 block plans-6	