


1444
1458

1444-1458 CAWTHRA ROAD
MISSISSAUGA, ON

© Copyright KFA Architects and Planners Inc., all rights reserved.
No part of this document whether printed form or supplied as
digital data may be reproduced, stored in a retrieval system or
transmitted in any form or by any means, mechanical
photocopying, recording or otherwise without the prior written
permission of KFA Architects and Planners Inc.. All dimensions to
be checked on site by the contractor. Drawings are not to be
scaled, and any discrepancies are to be reported to the Architect
before proceeding with the work.

1	Issue to Consultants	2018.09.12
2	Issue for OP/RZ	2018.09.28
3	Issue for OP/RZ	2019.12.19
4	Issue for OP/RZ	2020.05.10

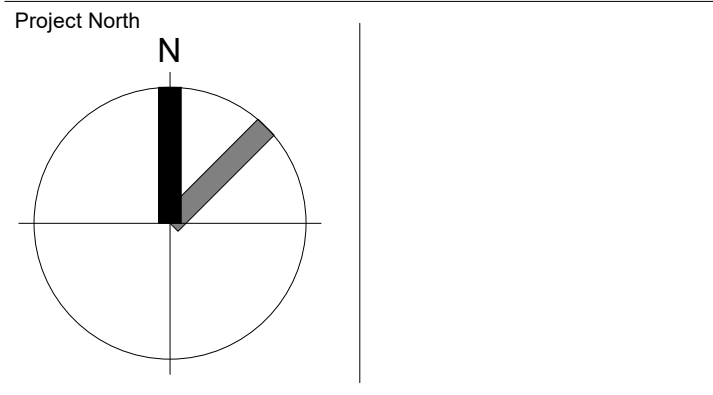

Project No: 16071

Scale: 1 : 200

Date: 2017/04/05

Drawn by: Author

Drawing Title

Level 1

Drawing
Number

A101

