

1 PROPOSED LANDSCAPE PLAN
1:200

Key	qty.	Botanical Name	Common Name	Cal.	Ht./Sp.	a.c.	Cond.	Notes
DECIDUOUS TREES								
AF	3	Acer x freemanii Autumn Blaze (Jeffersred)	Autumn Blaze Maple	70mm			WB	
AR	2	Acer rubrum	Red Maple	70mm			WB	
GT	4	Gleditsia triacanthos	Honey Locust	70mm				
CONIFEROUS TREES								
PP	5	Picea pungens	Colorado Spruce	70mm			WB	
ORNAMENTAL TREES								
AC	15	Amelanchier canadensis	Serviceberry		200cm		WB	
AG	11	Acer ginnala 'Flame'	Flame Maple	70mm			WB	
CC	9	Cercis canadensis	Eastern Red Bud	70mm			WB	
PC	7	Pyrus calleryana 'Glen's Form'	Chanticleer Ornamental Pear	70mm			WB	
SR	10	Syringa reticulata 'Ivory Silk'	Ivory Silk Tree Lilac	70mm			WB	
DECIDUOUS SHRUBS								
ce	134	Ceanothus americanus	New Jersey Tea		60cm			
hk	73	Hypericum kalmianum	Pot O' Gold		60cm			
hp	69	Hydrangea paniculata 'Grandiflora'	Peegee Hydrangea		60cm			
pf	96	Potentilla fruticosa 'Pink Beauty'	Pink Beauty Cinquefoil		60cm			
py	107	Potentilla fruticosa 'Yellow Gem'	Potentilla 'Yellow Gem'		60cm			
sj	149	Spiraea japonica 'Little Princess'	Spiraea 'Little Princess'		60cm		3 Gal.	
ss	76	Spiraea japonica 'Shirobana'	Shirobana Spirea		60cm		3 Gal.	
st	144	Spiraea trilobata	Dwarf Vanhouttei Spirea		60cm		3 Gal.	
CONIFEROUS SHRUBS								
ef	38	Euonymus fortunei 'coloratus'	Purpleleaf Wintercreeper		60cm			
js	61	Juniperus sabina	Savin Juniper		60cm			
tm	49	Taxus media hicksii	Hick's Yew		60cm			
GRASSES								
ca	29	Calamagrostis x acutifolia	'Karl Foerster' Feather Reed Grass				3 Gal.	

LEGEND	
	EXISTING TREE TO REMAIN
	PROPOSED DECIDUOUS TREE PLANTING
	PROPOSED CONIFEROUS TREE PLANTING
	PROPOSED ORNAMENTAL TREE PLANTING
	PROPOSED SHRUB PLANTING
	PROPOSED 1.8m HT. WOOD PRIVACY FENCE
	PROPOSED BIKE PARKING
	PROPOSED CONCRETE PAVING

2 PLANT LIST
NTS



CONTEXT PLAN N.T.S.

7.	Re-Issued for OPA, Rezoning	15.Oct.2019
6.	Issued for Coordination	08.Oct.2019
5.	Issued for Coordination	07.Oct.2019
4.	Issued for Coordination	15.Oct.2018
3.	Issued for Rezoning	20.Dec.2017
2.	Issued for Coordination	08.Dec.2017
1.	Issued for OPA, Rezoning	
(Rev.)	No. Description Date	
		17.May.2017

ISSUANCE / REVISIONS:

MEPDESIGN
LANDSCAPE ARCHITECTS

1060 Sheppard Ave. West - Suite 100
Toronto, Canada M3J 0G7
+1 416.781.9205
studio@mepdesign.com
mepdesign.com

PROJECT NAME:

1575 HURONTARIO STREET

Residential Development

1575 Hurontario Street
Mississauga, Ontario

CLIENT:

**DREAM MAKER
DEVELOPMENTS INC.**

Tel.
Fax.

DRAWING TITLE:

PROPOSED LANDSCAPE PLAN







This drawing shall not be used for construction purposes unless the seal appearing hereon is signed and dated by the Landscape Architect.

Dwg. Scale: As Shown Plot Scale: 1=1
Drawn By: W.Y. File Name: .dwg
Checked By: M.P. Project Number: 17-448

Drawing Number: Sheet Number:

L-01

1 of 2

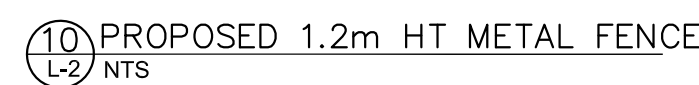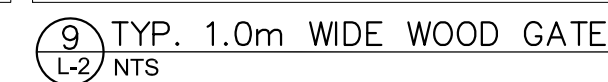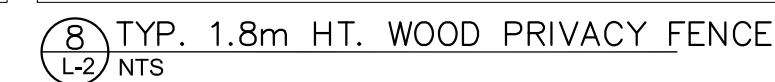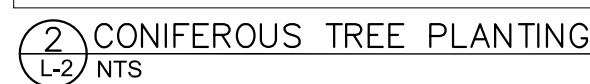

N.T.S.

ISSUANCE / REVISIONS:

1060 Sheppard Ave. West - Suite 100
Toronto, Canada M3J 0G7
+1 416.781.9205
studio@mepdesign.com
mepdesign.com

Drawing Number: _____ Sheet Number: _____