
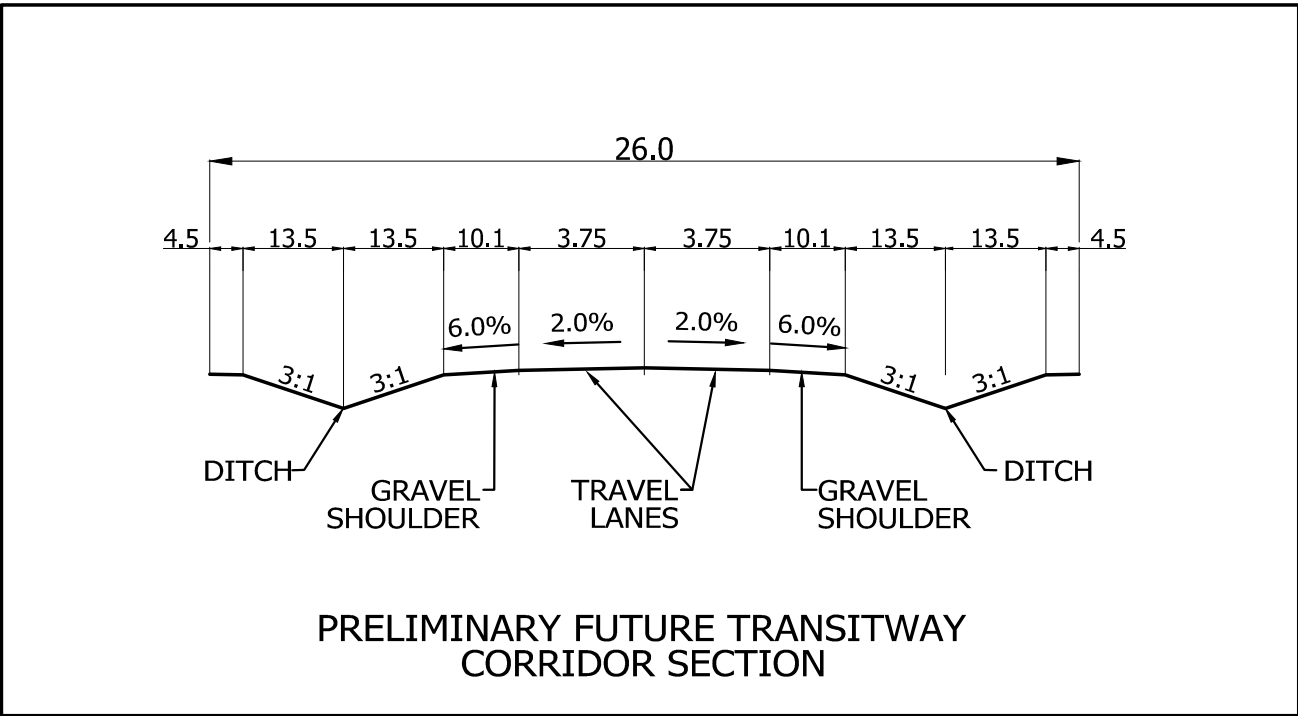
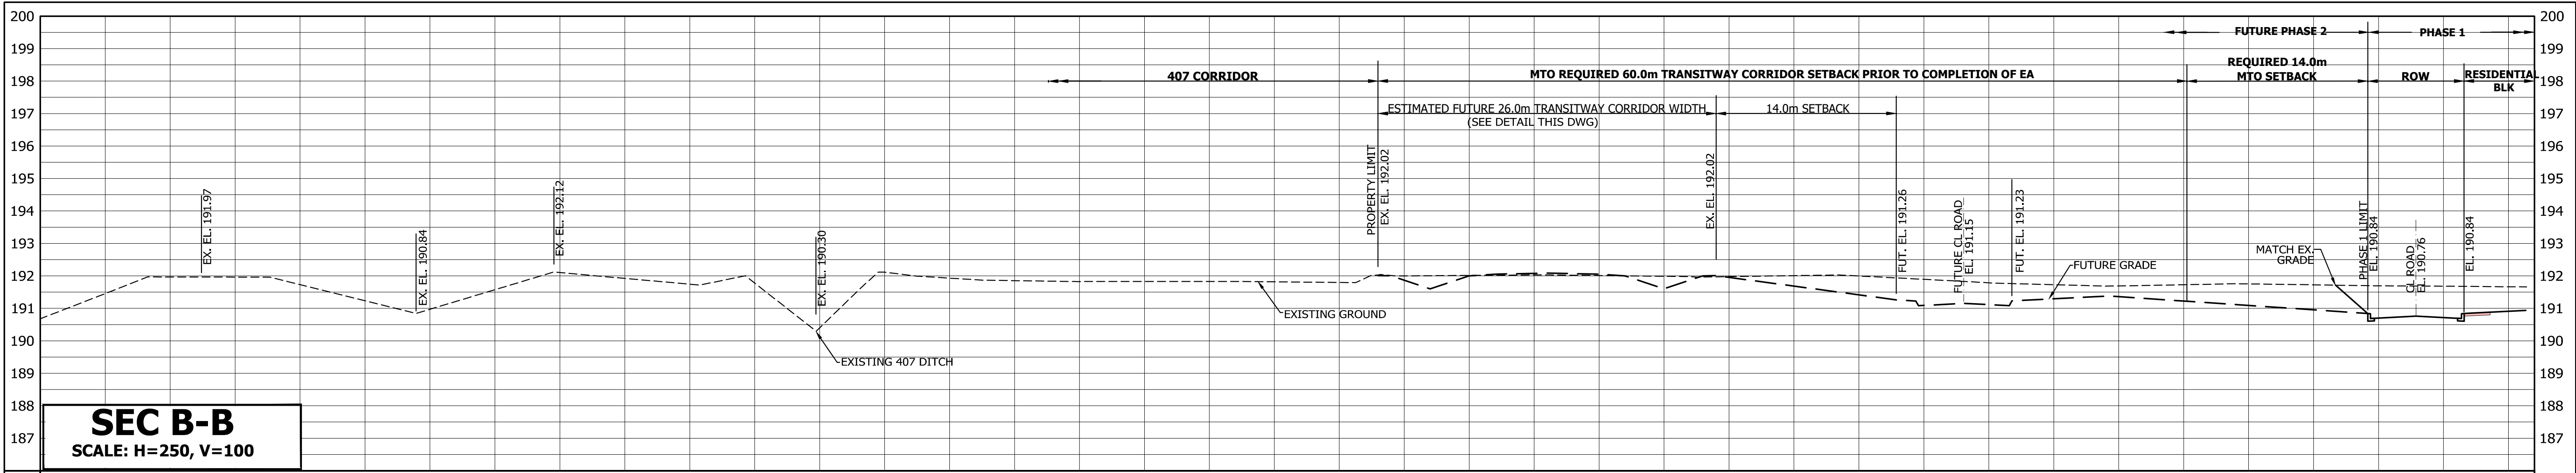
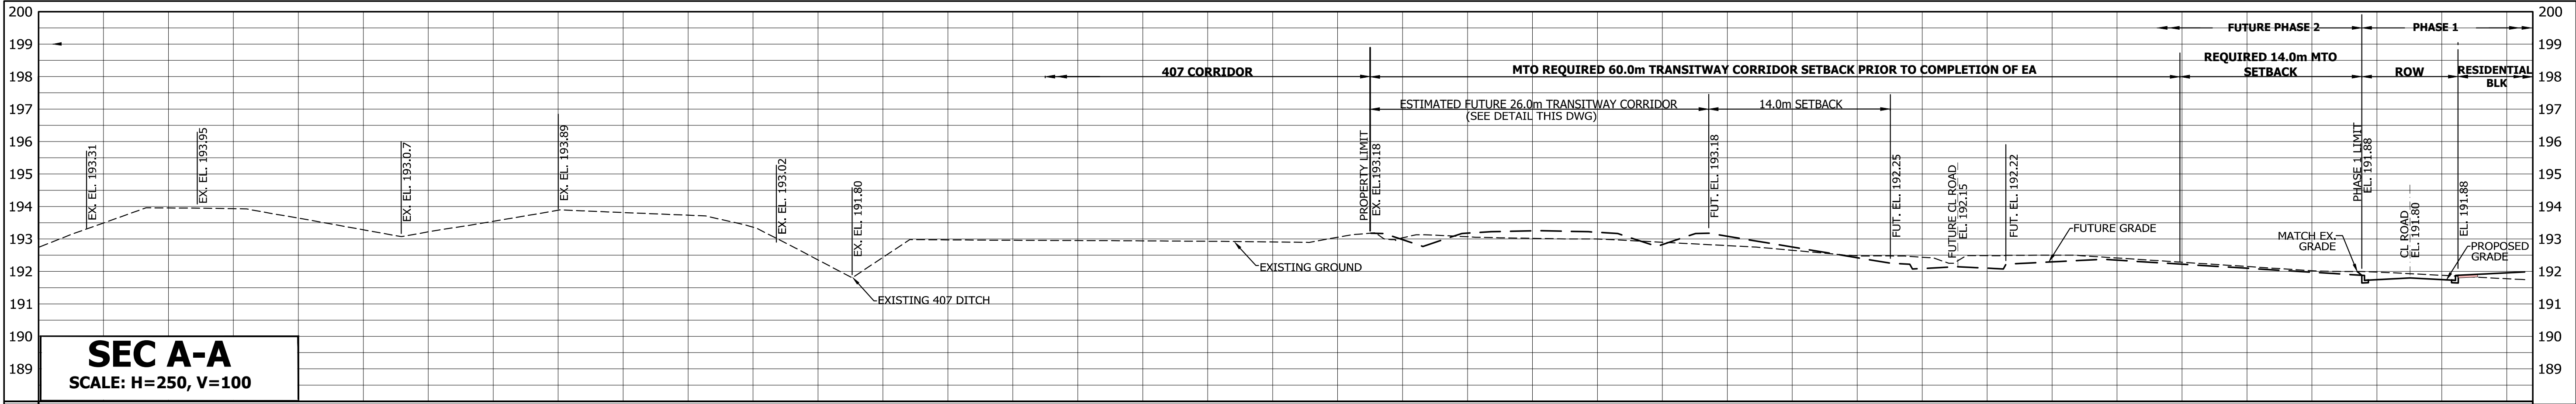


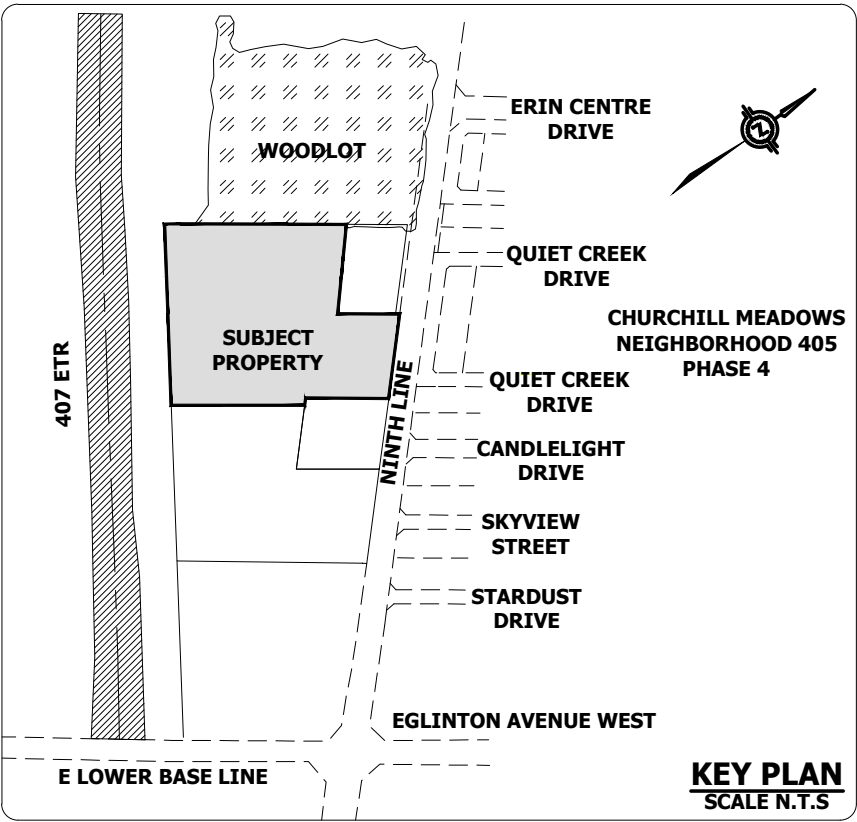

NOTES:

- * REFER TO DRAWING 1 FOR LOCATION OF CROSS SECTIONS
- * PRIOR TO COMPLETION OF MTO TRANSITWAY CORRIDOR EA AND DETAIL DESIGN, PROPOSED DEVELOPMENT WILL BE PHASED UP TO 74.0m OFFSET FROM THE 407 CORRIDOR LIMIT
- * FUTURE TRANSITWAY CORRIDOR CROSS SECTION DETAILS ARE CONCEPTUAL ONLY AND WILL BE CONFIRMED THROUGH THE EA PROCESS

urbantech
Urbantech Consulting, A Division of Leighton-Zec Ltd.
3760 14th Avenue, Suite 301, Markham, Ontario L3R 3T7
tel: 905.946.9461 fax: 905.946.9595
www.urbantech.com







5150 NINTH LINE
MEDIUM DENSITY BLK

Region of Peel
Working for you

MISSISSAUGA

GRADING SECTIONS
A-A AND B-B

PROJECT No.	DATE	SCALE	DWG No.
19-608	OCT. 2019	AS SHOWN	2

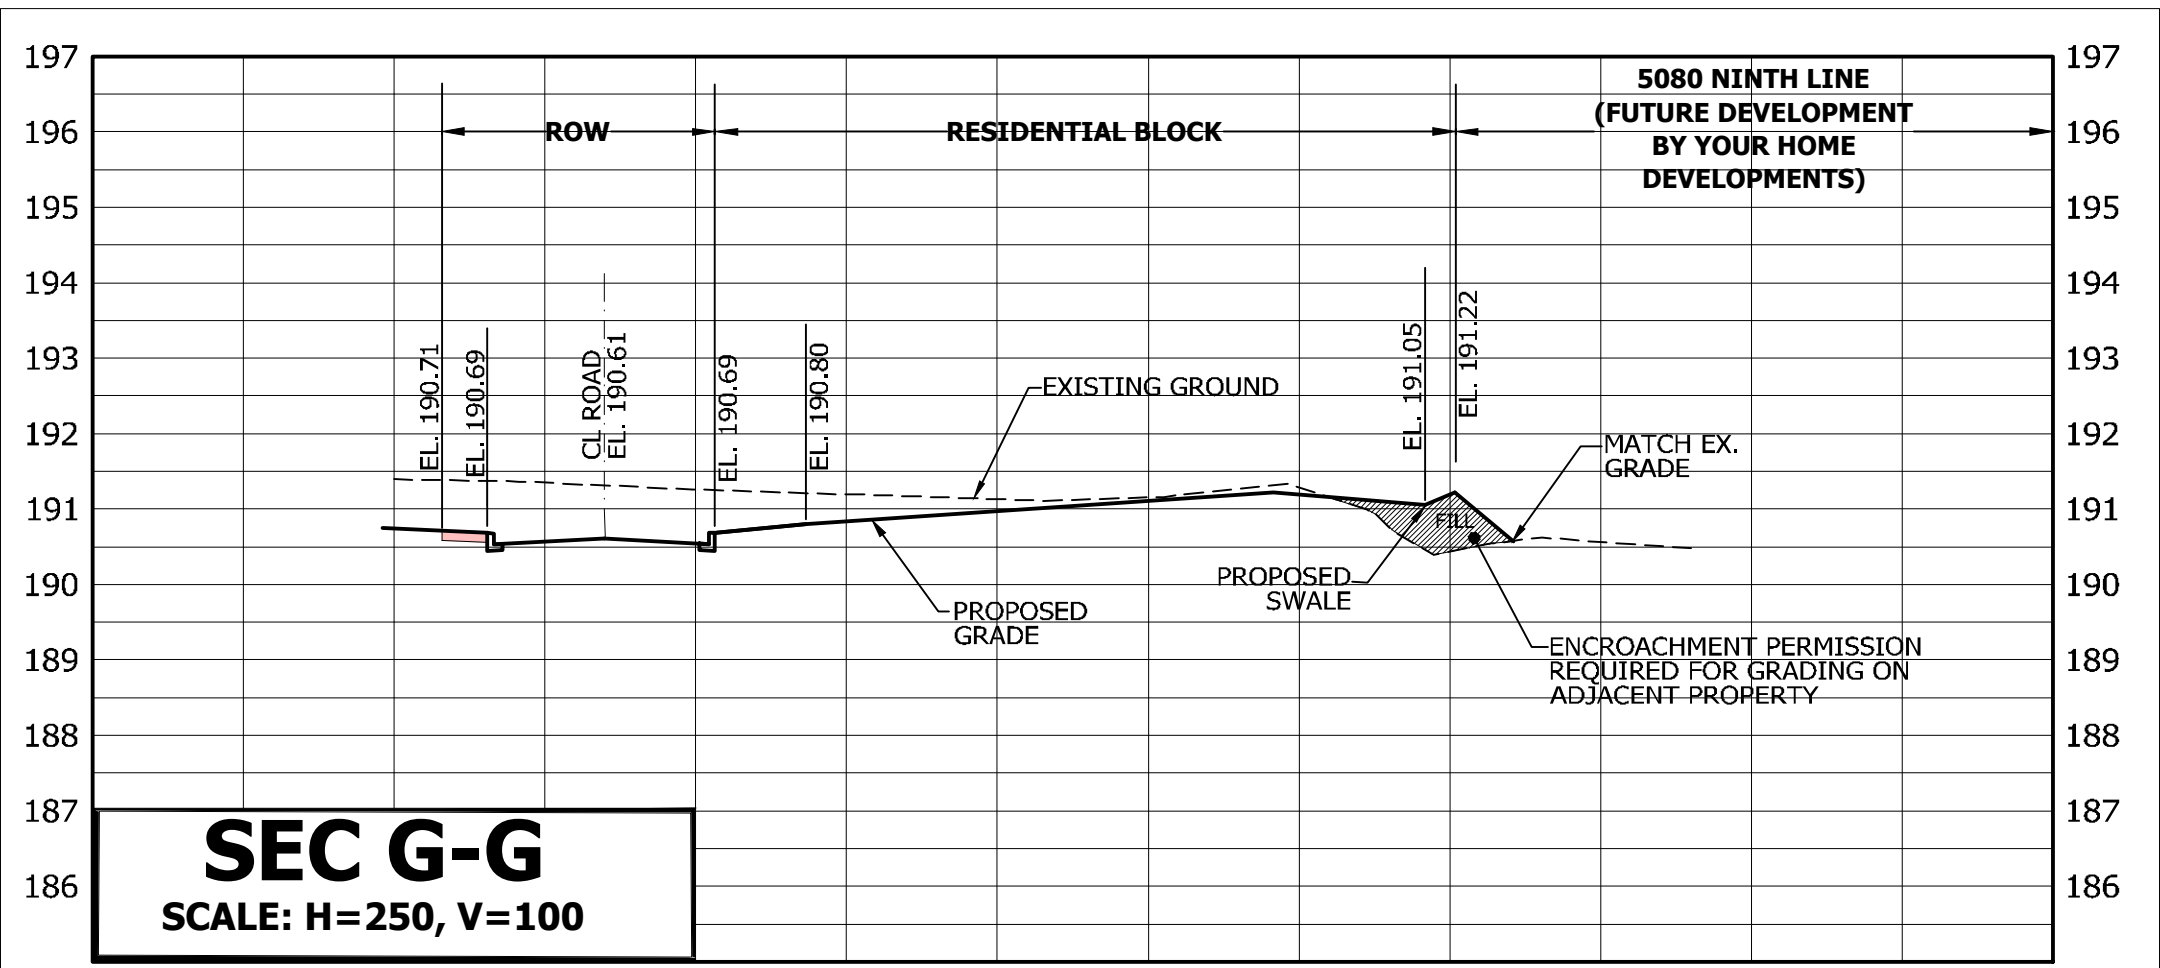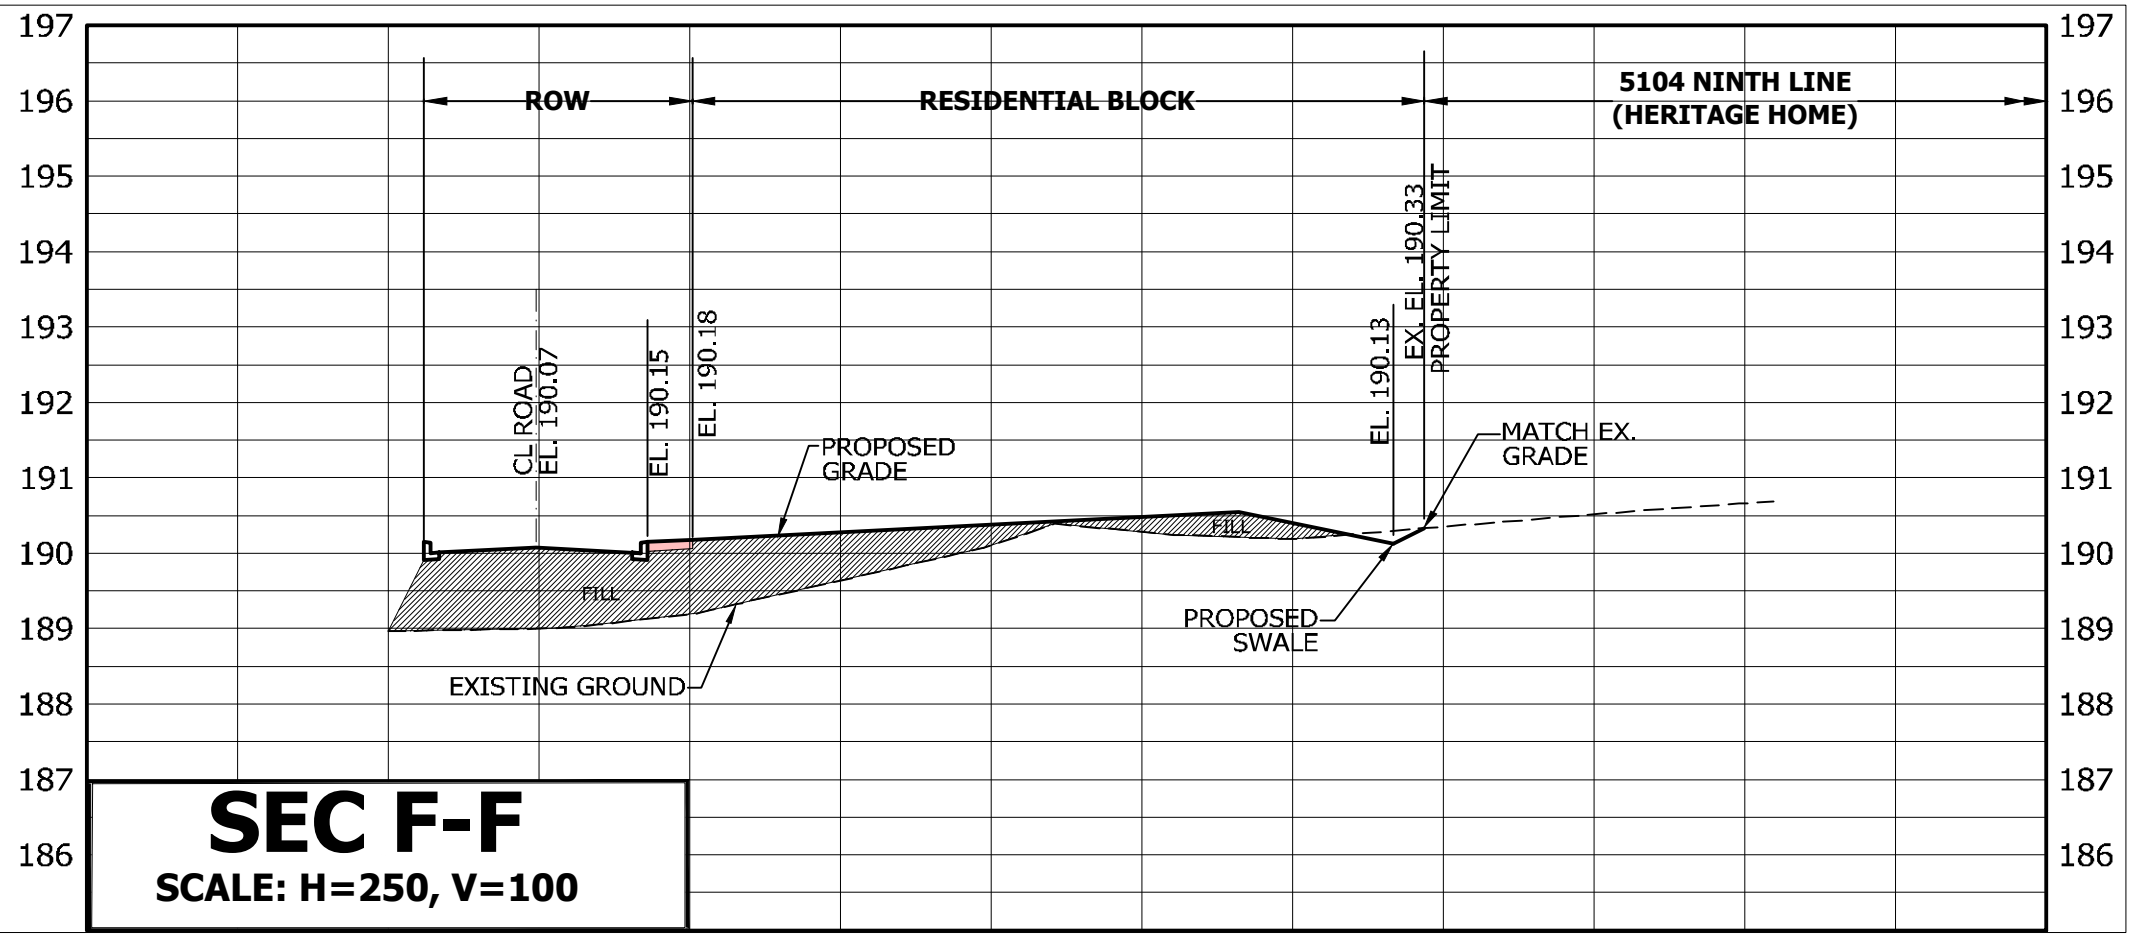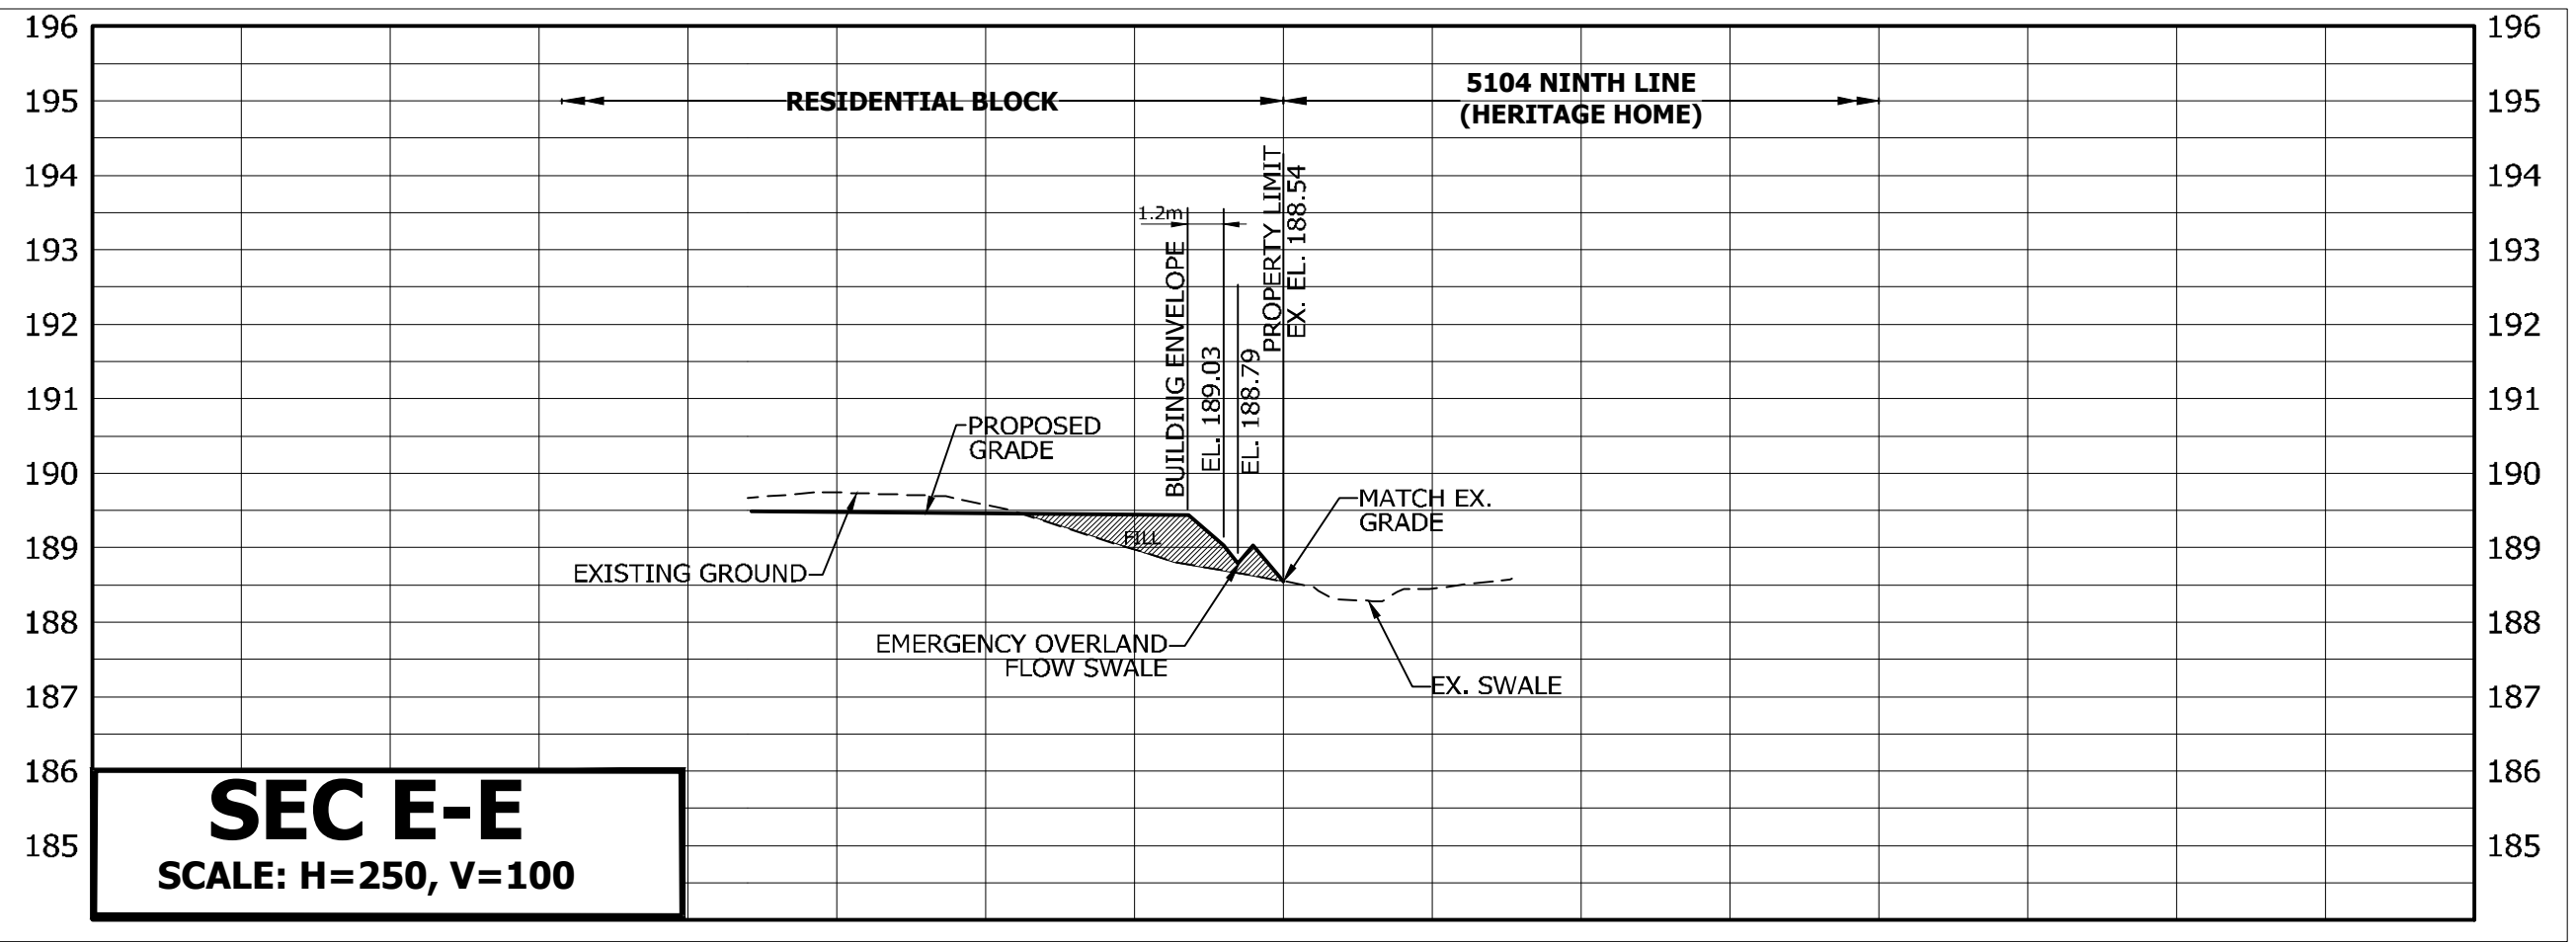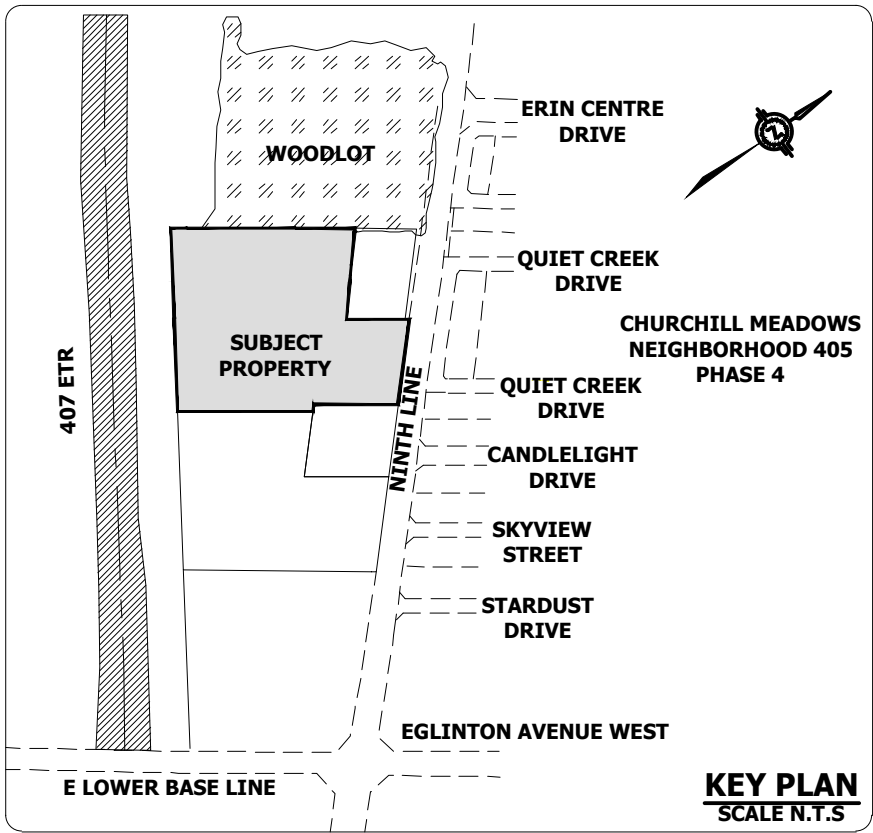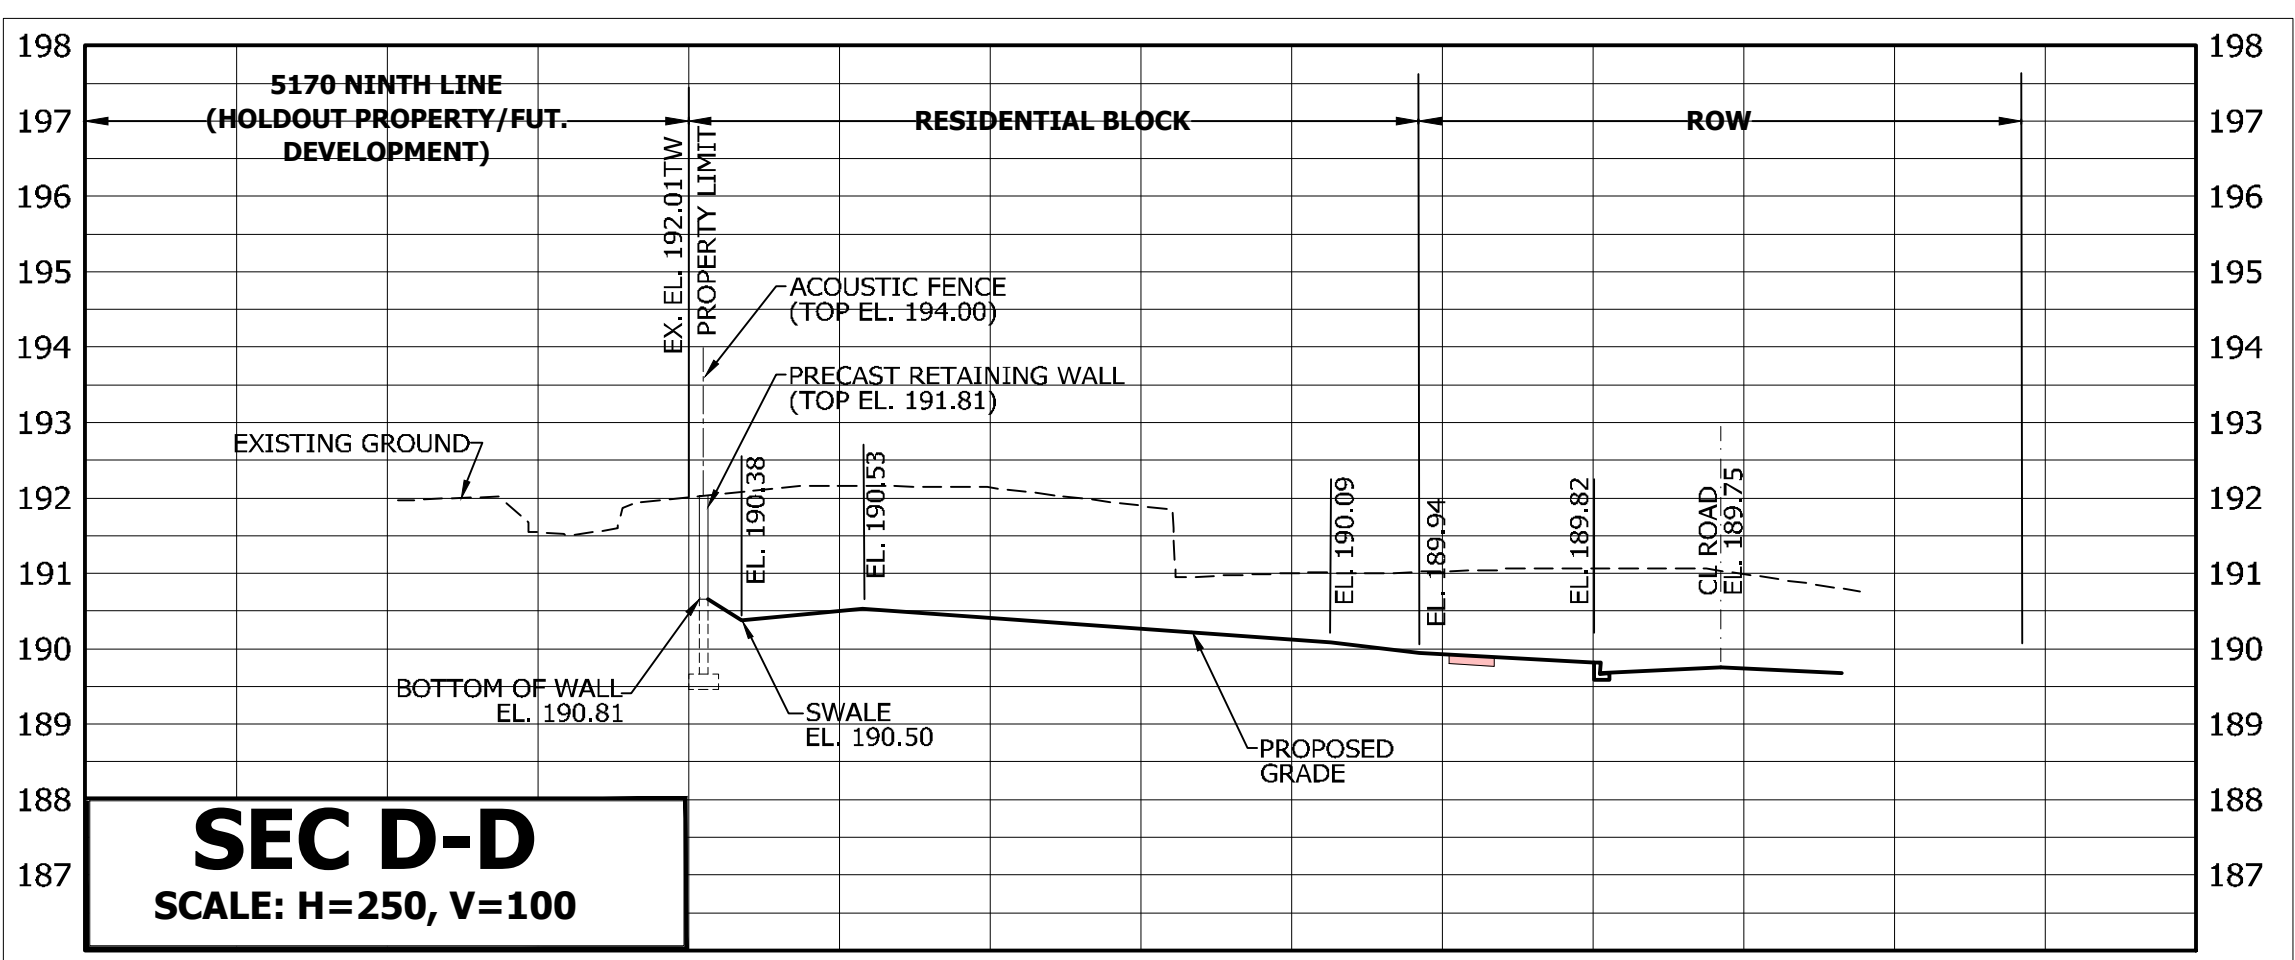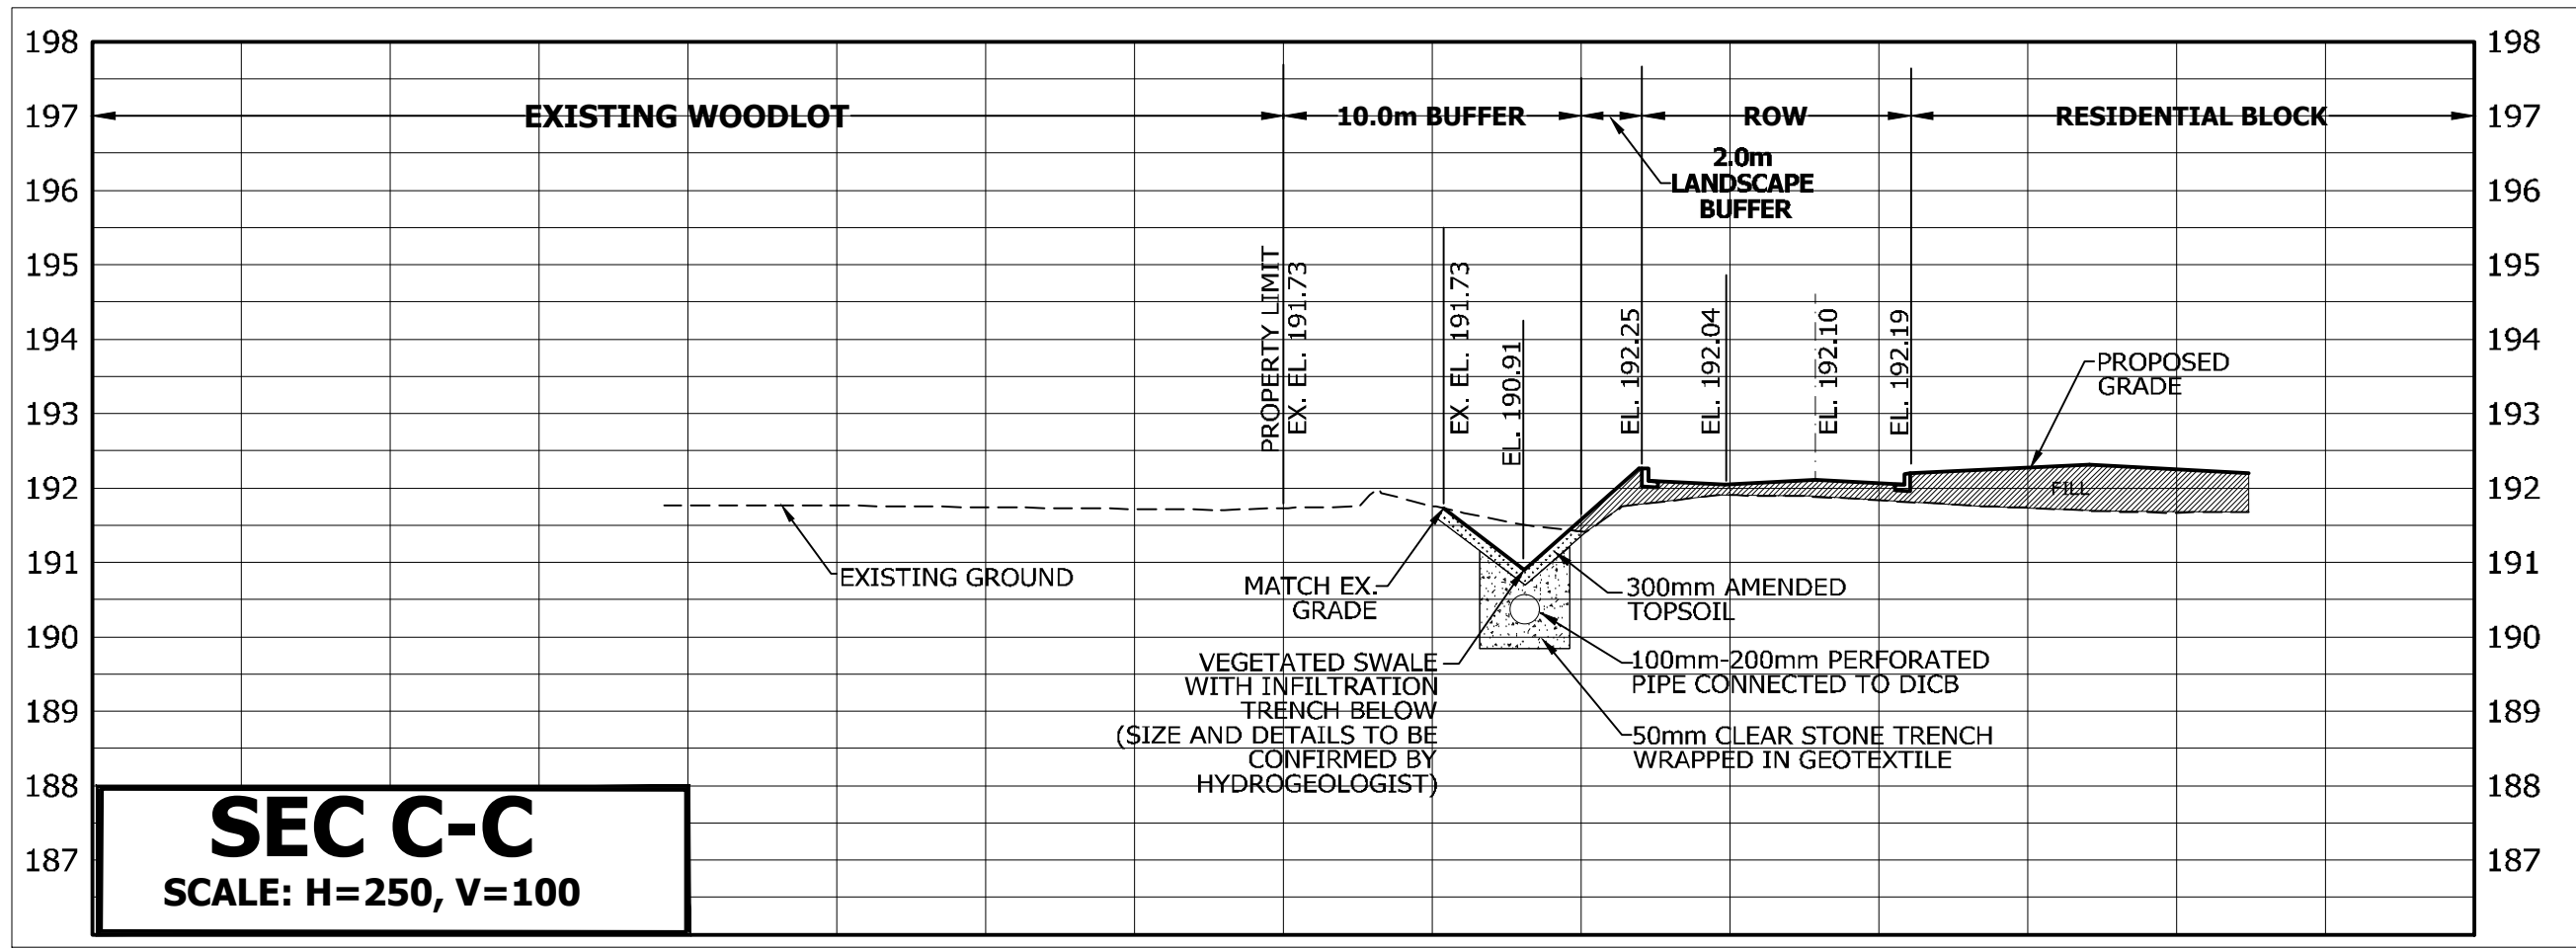

NOTES:
* REFER TO DRAWING 1 FOR LOCATIONS OF CROSS SECTIONS









5150 NINTH LINE
MEDIUM DENSITY BLOCK



**GRADING SECTIONS
C-C TO G-G**

PROJECT No.	DATE	SCALE	DWG No.
19-608	OCT. 2019	AS SHOWN	2A

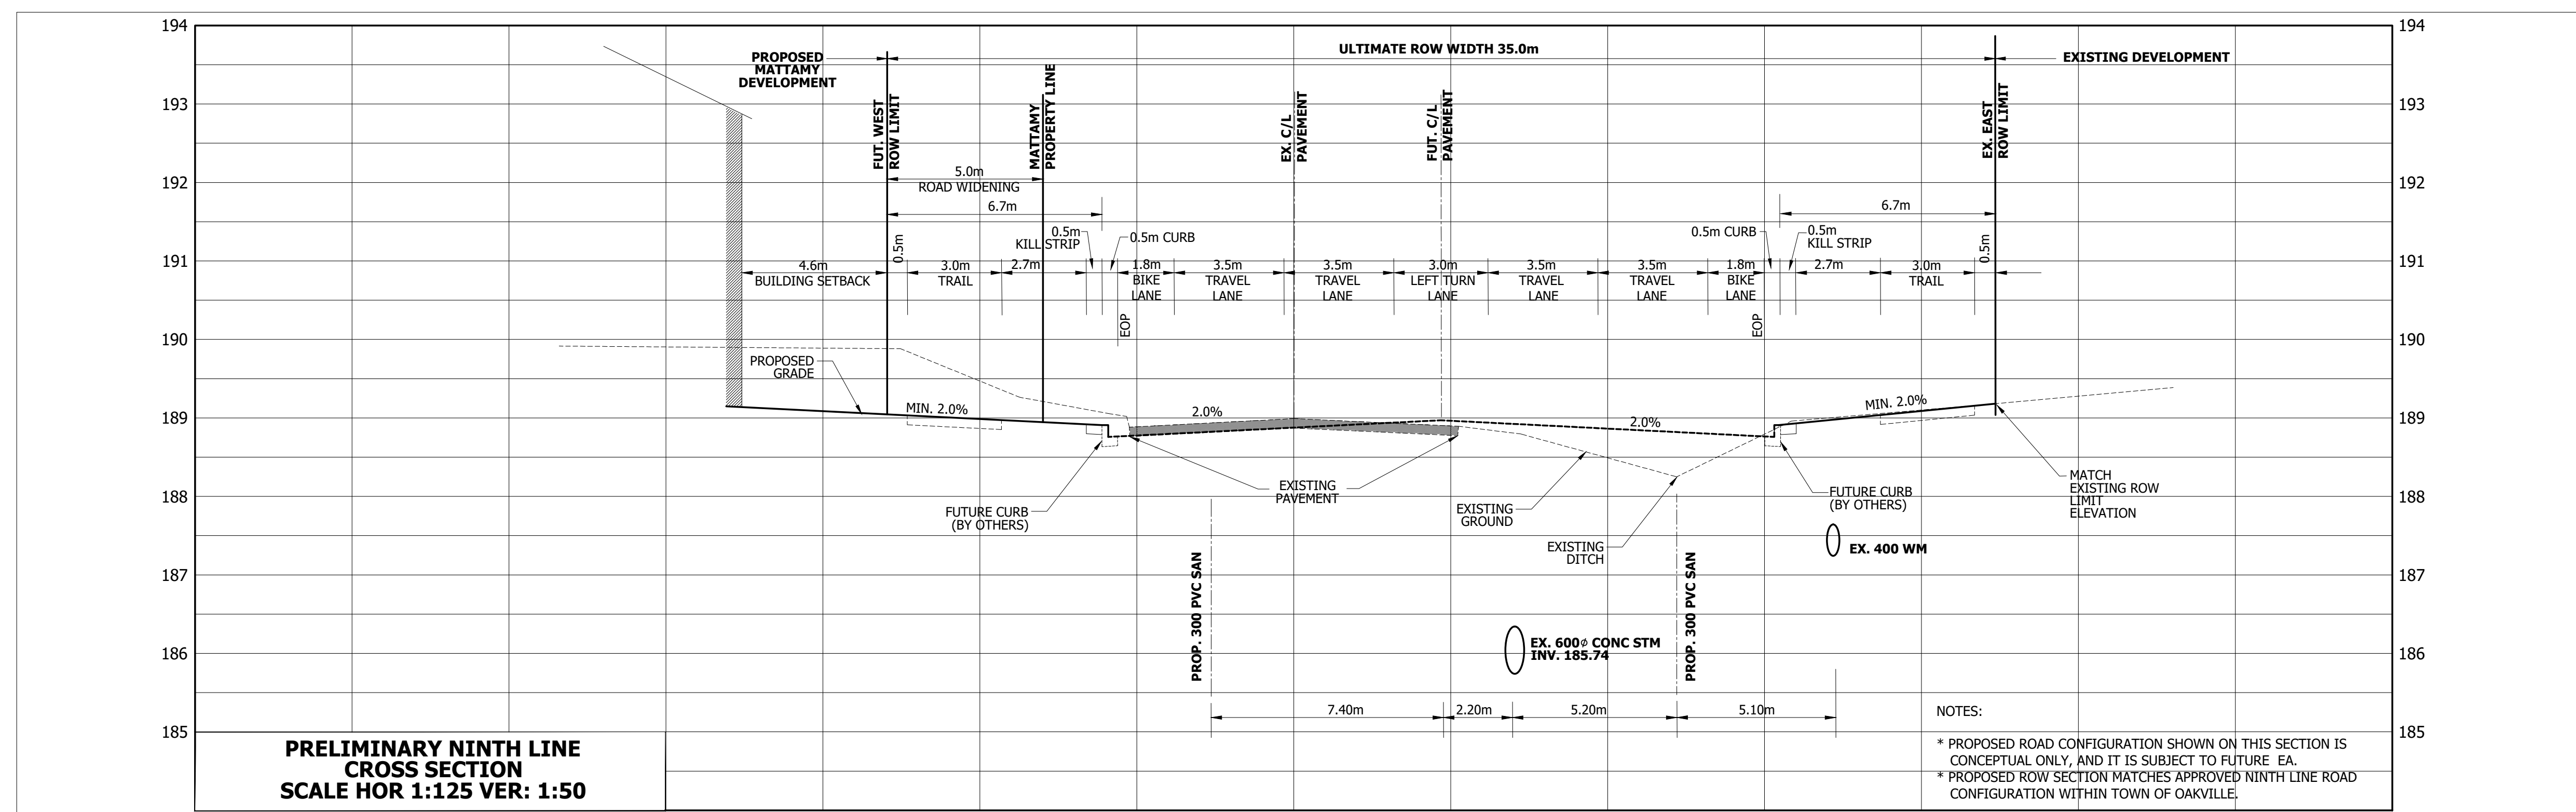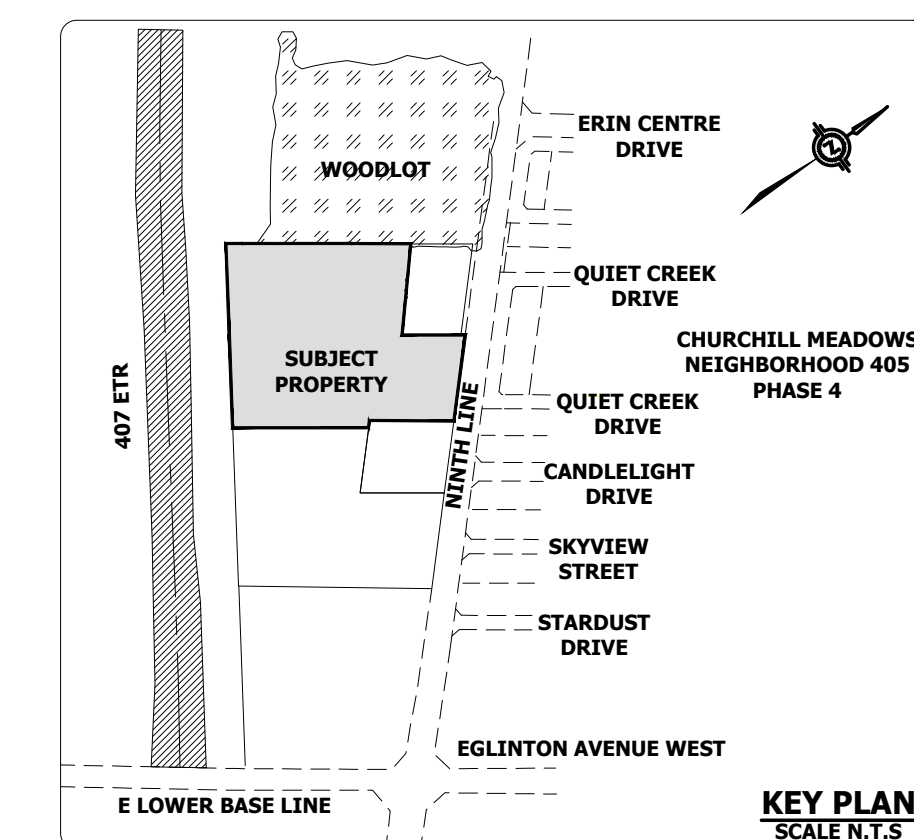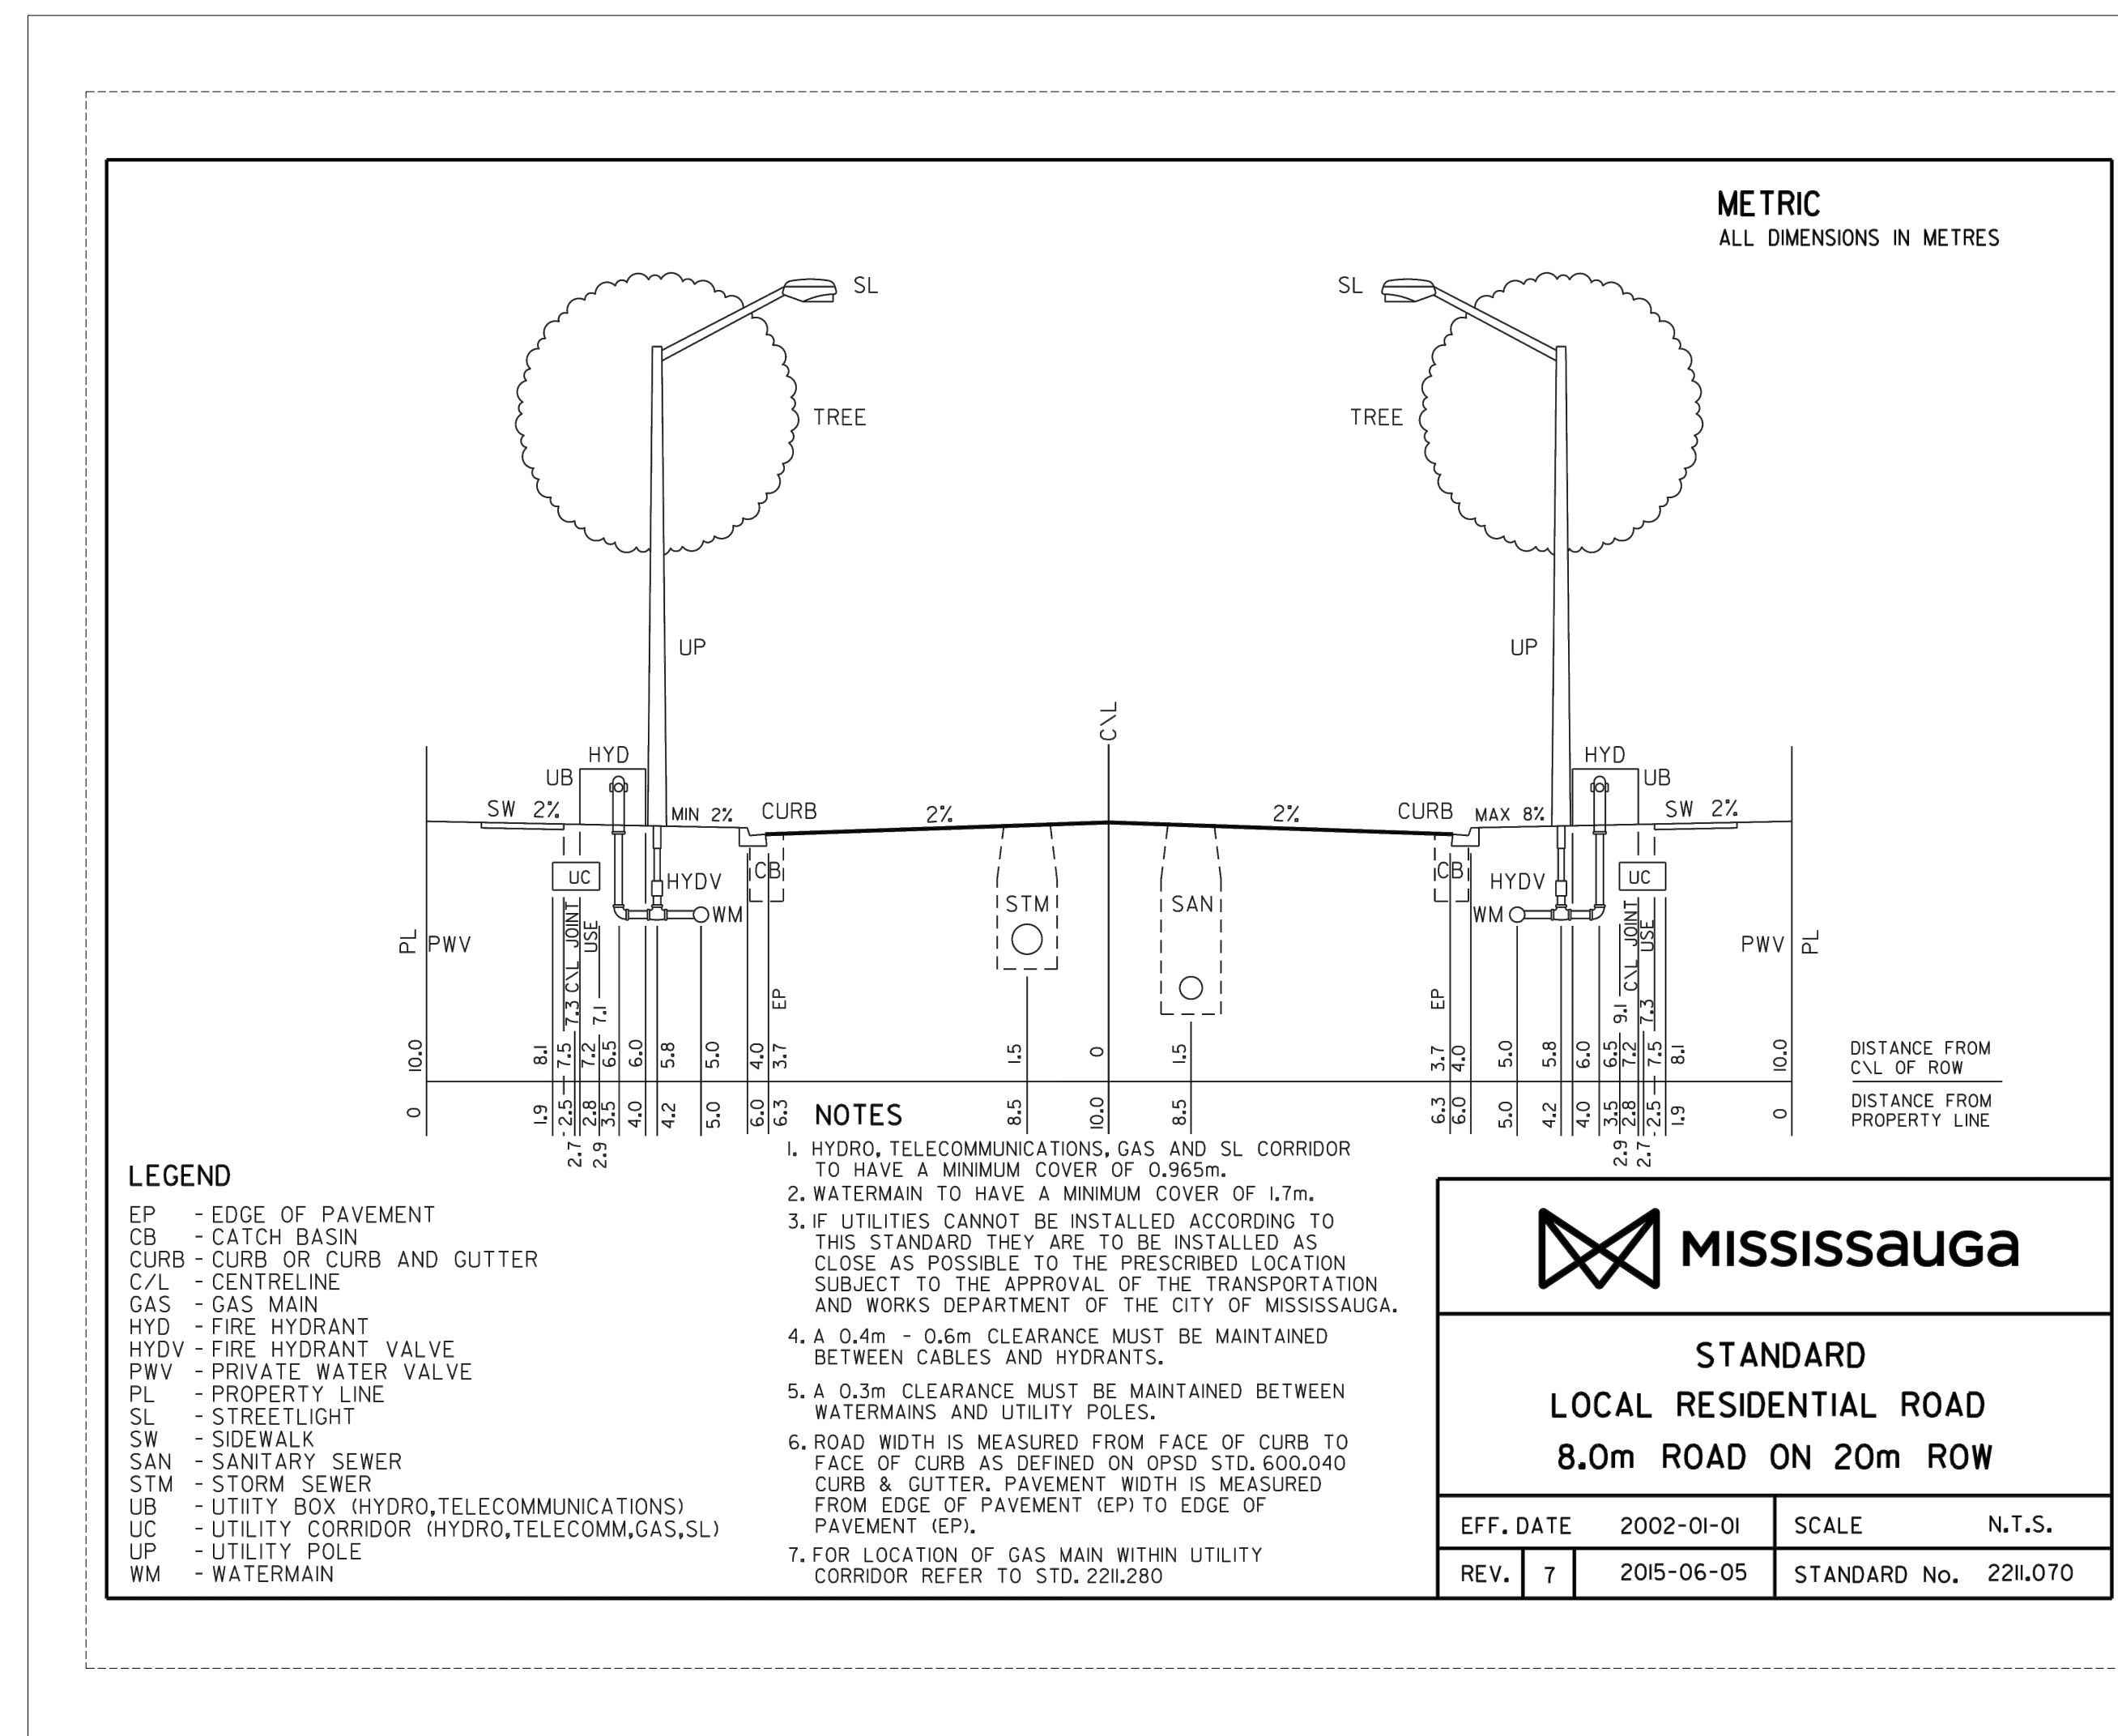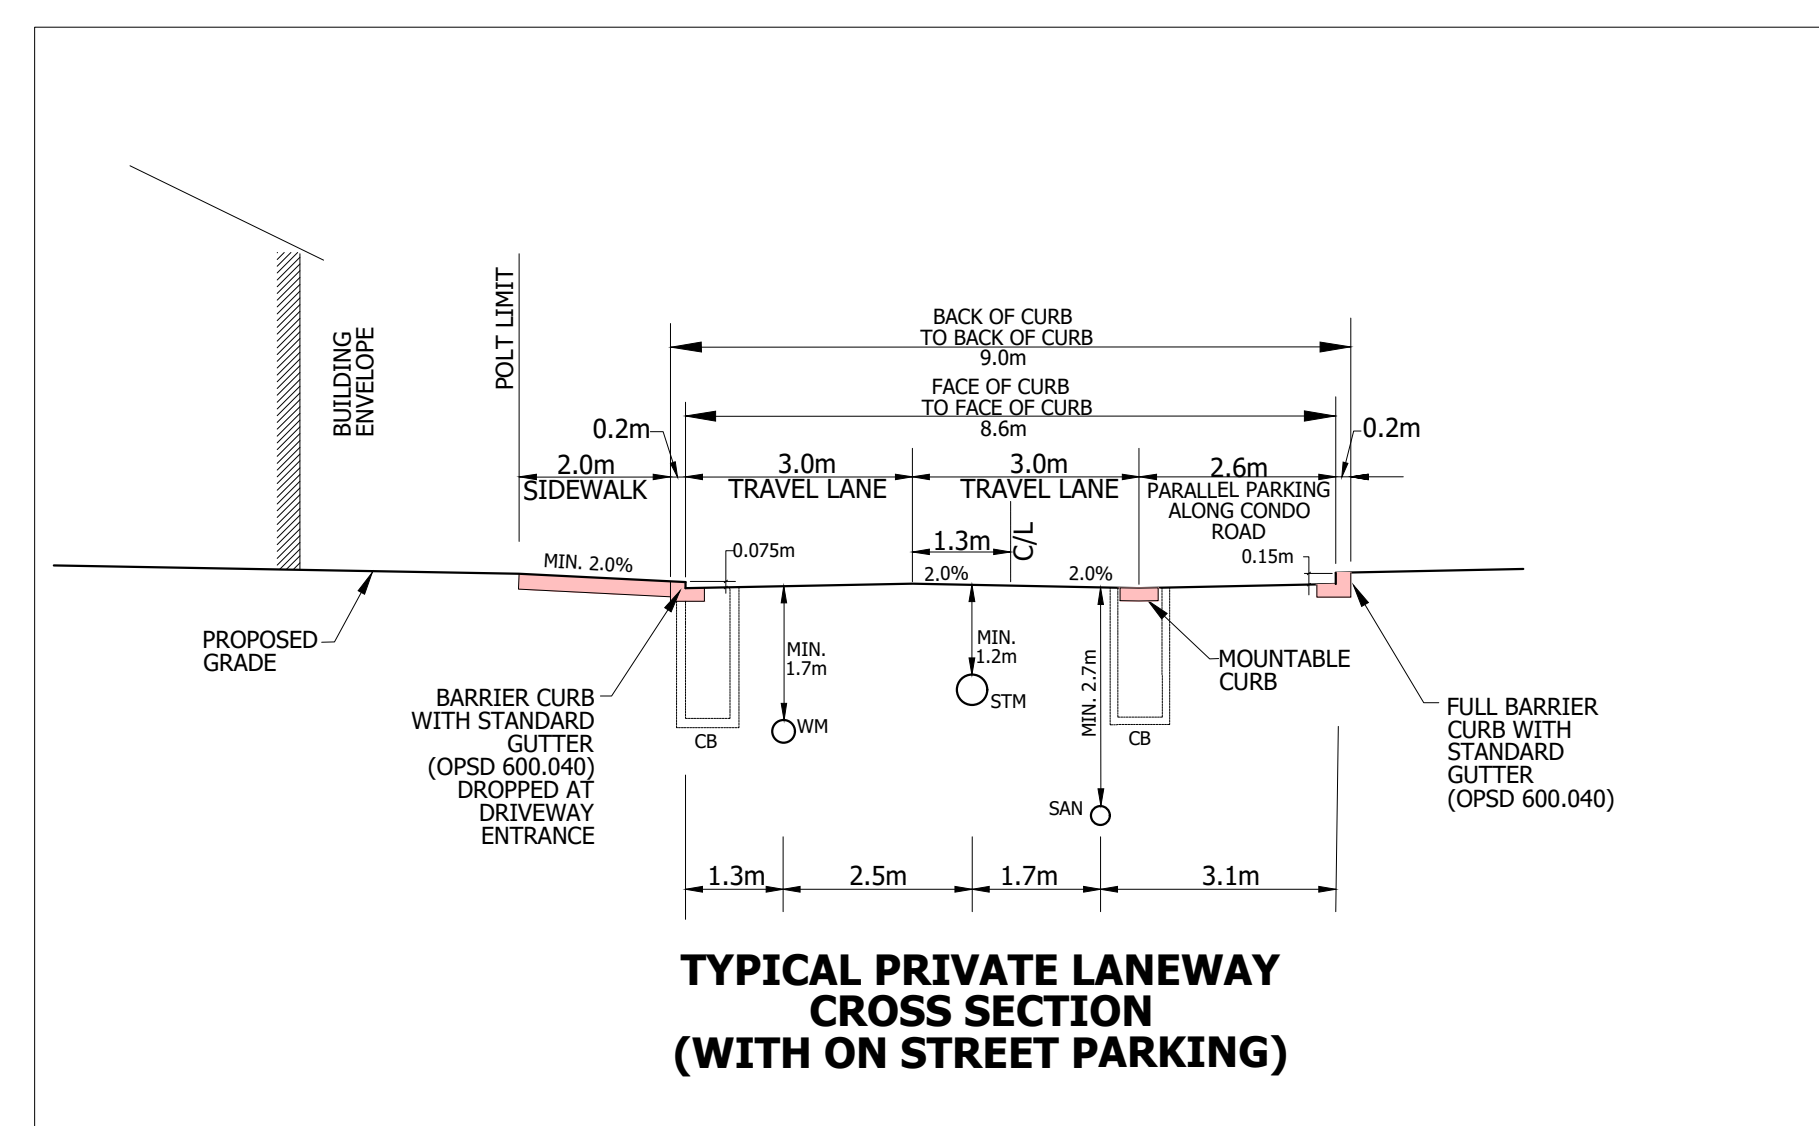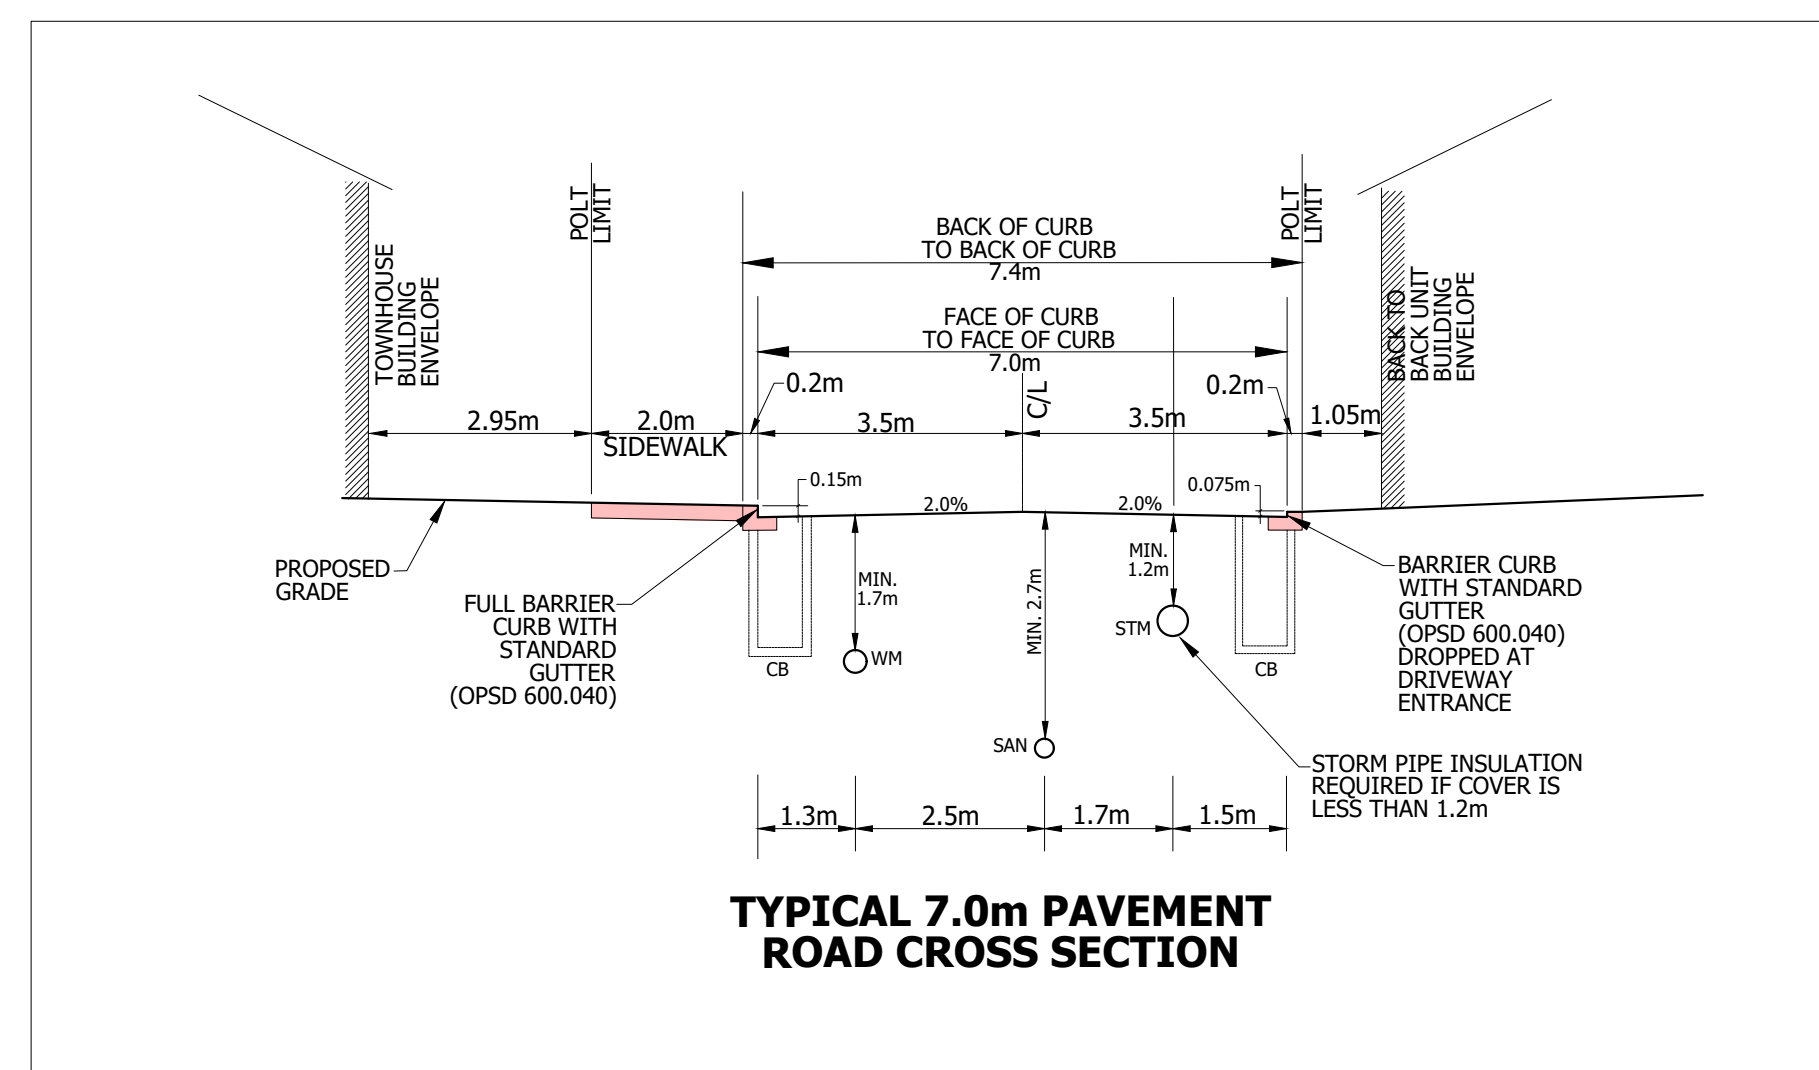

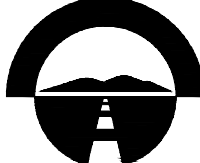 urbantech Urbantech Consulting, A Division of Leighton-Zec Ltd. 3760 14th Avenue, Suite 301, Markham, Ontario L3R 3T7 tel: 905.946.9461 fax: 905.946.9595 www.urbantech.com			
5150 NINTH LINE MEDIUM DENSITY BLOCK			
 Region of Peel <i>Working for you</i>			
 MISSISSAUGA			
ROW CROSS SECTIONS			
PROJECT No.	DATE	SCALE	DWG No.
19-608	OCT. 2019	1:100	4