


STREET 'C'
SCALE - HORIZ. - 1:750
VERT. - 1:75

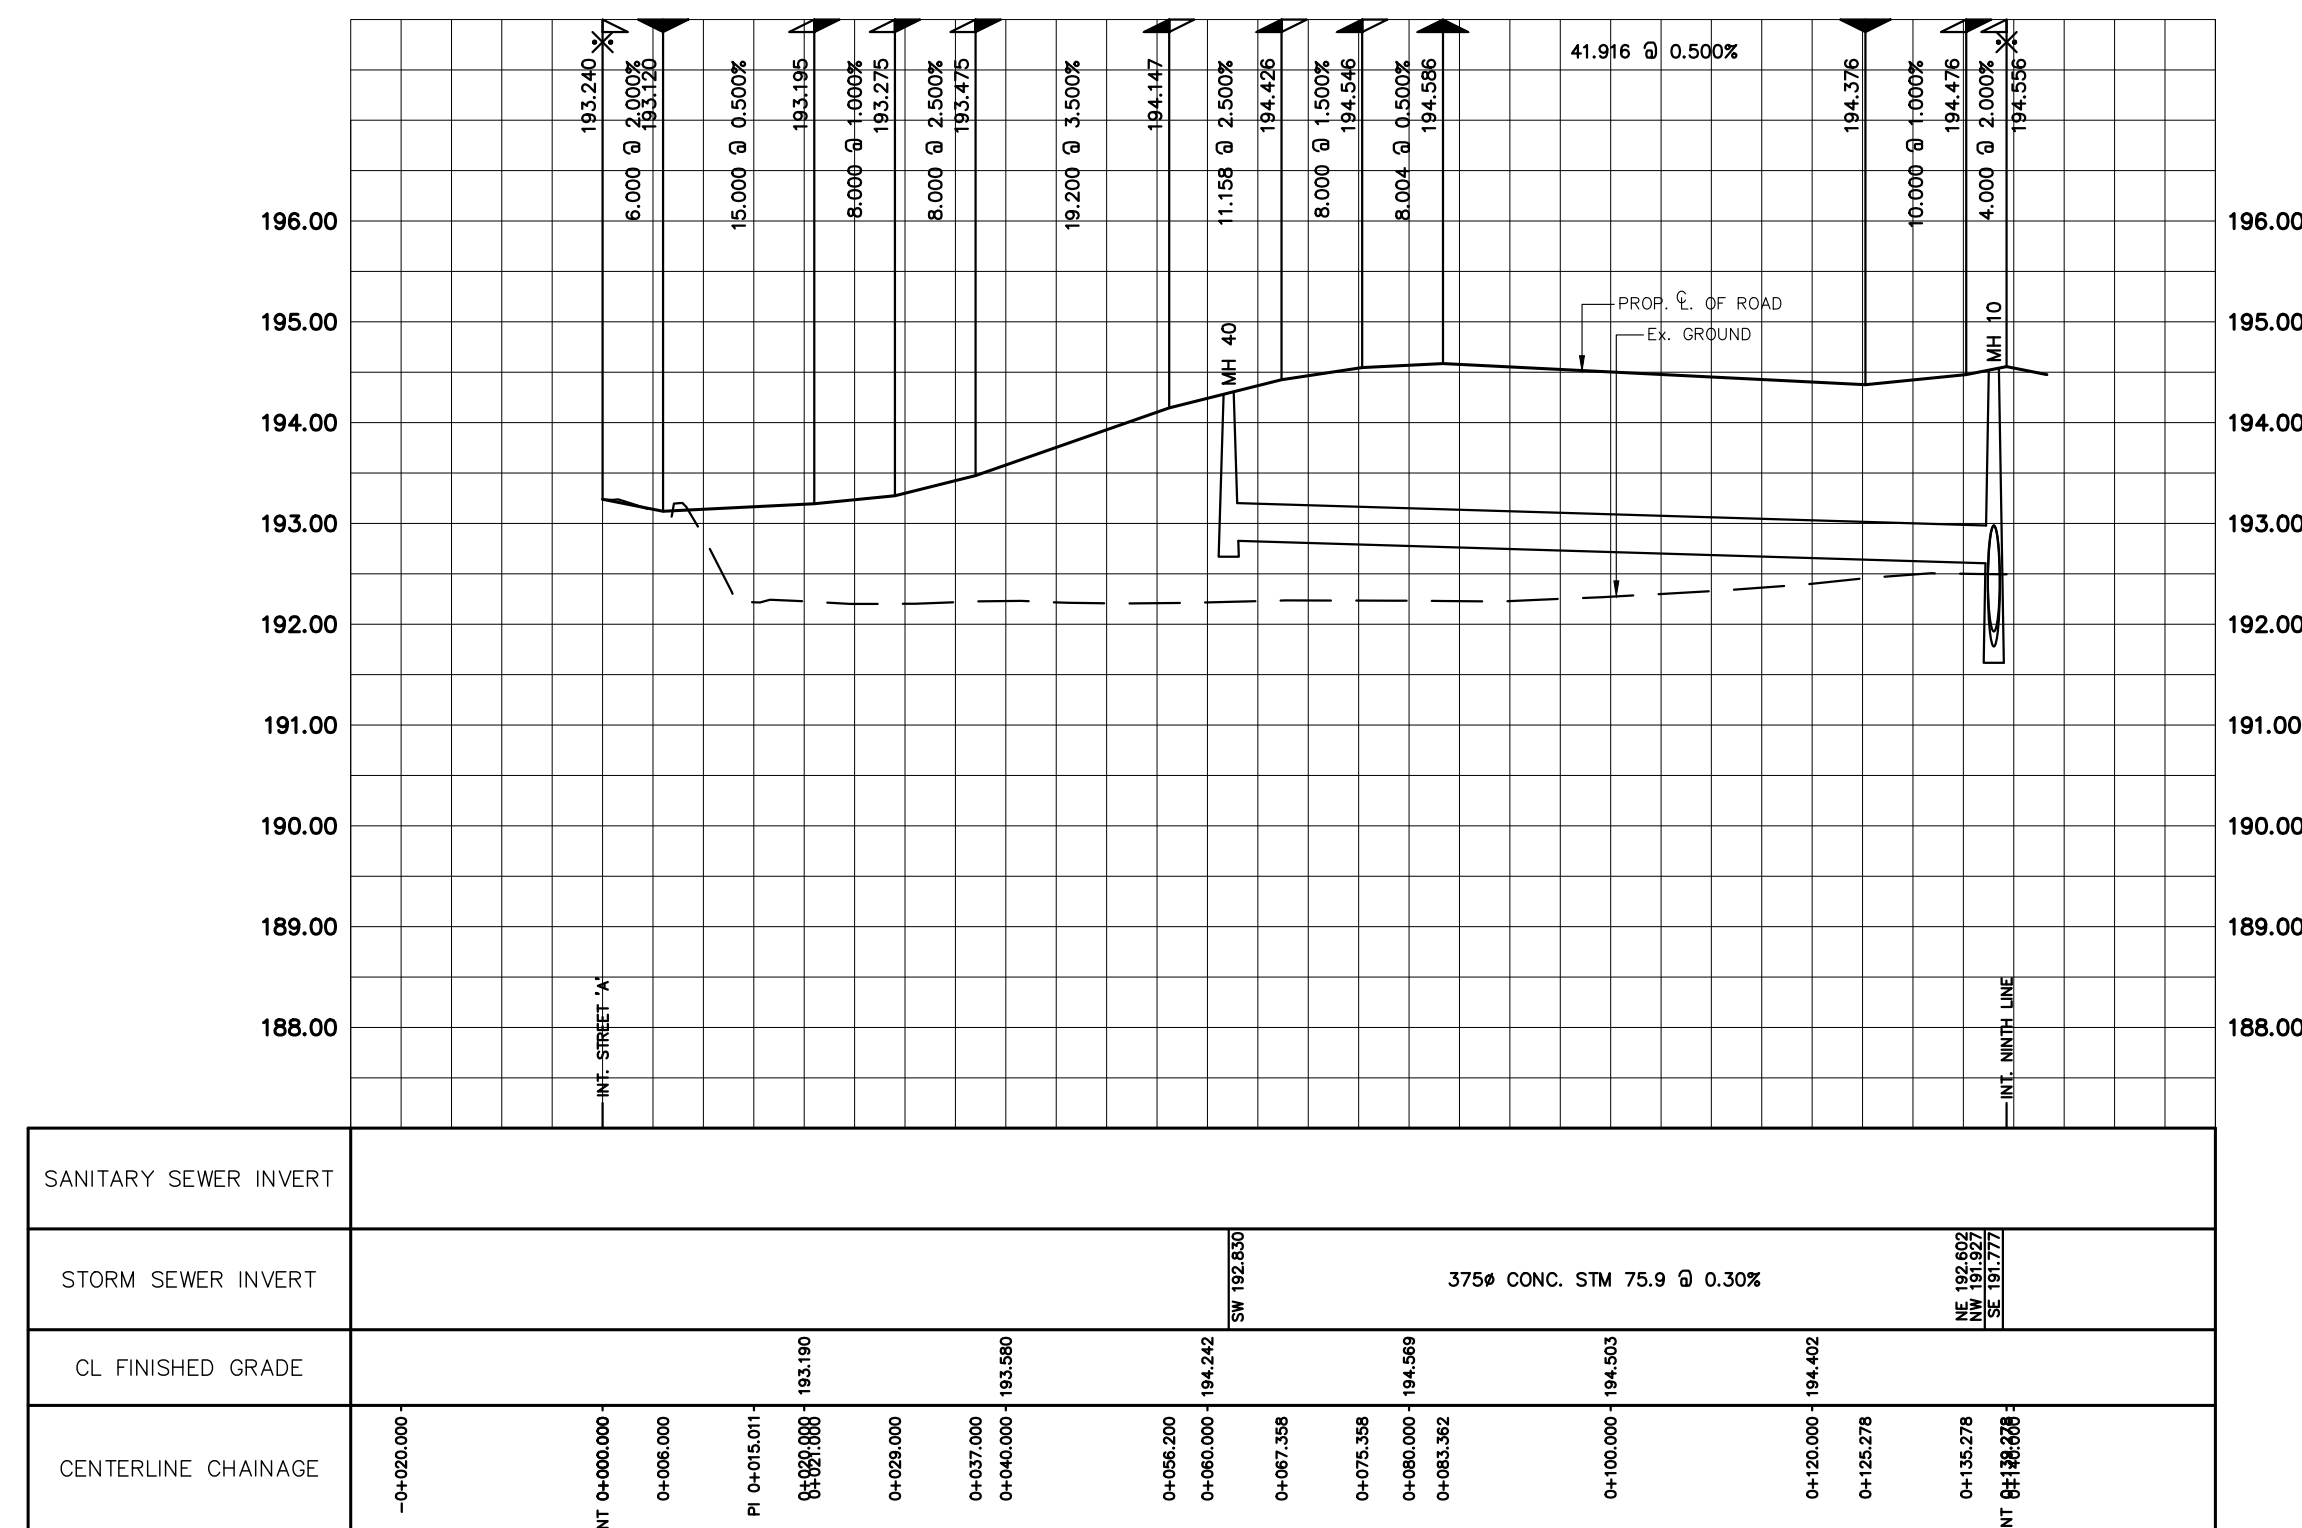

STREET 'F'
SCALE - HORIZ. - 1:750
VERT. - 1:75

BENCHMARK
ELEVATIONS SHOWN ON THIS PLAN ARE RELATED TO GEODETIC DATUM
AND ARE DERIVED FROM THE CITY OF MISSISSAUGA CONTROL MONUMENTS:
No. 075023011
ELEVATION=190.761m
No. 075023010
ELEVATION=192.412m
No. 075033003
ELEVATION=193.381m




5285 SOLAR DRIVE
MISSISSAUGA, ONTARIO
L4W 5B8
TEL. (905) 625-9500

DERRY-BRITANNIA DEVELOPMENTS LIMITED
21T-M 19003

ROAD PROFILES -STREETS 'C' & 'F'

CITY OF MISSISSAUGA		DRAWING No.
N.T.S.	JOB No. 13958	8