




1 L200 SHRUB PLANTING DETAIL N.T.S.

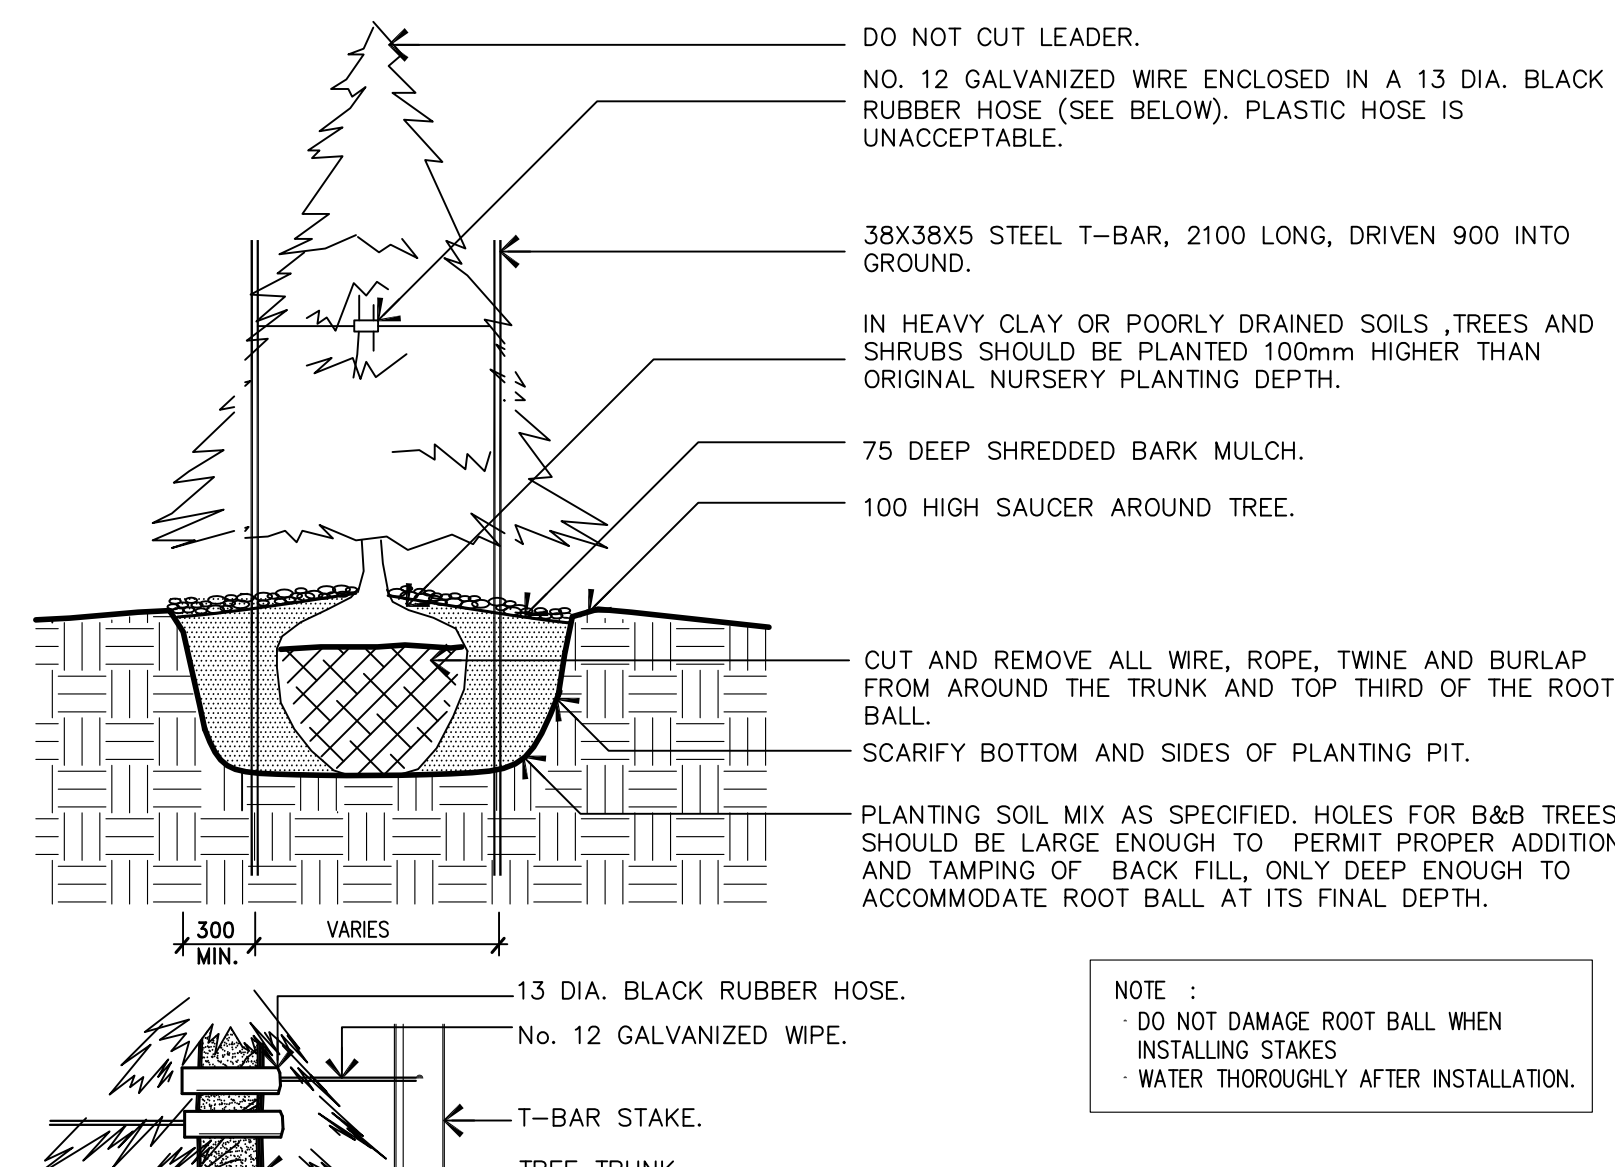


2 L200 CONIFEROUS TREE PLANTING DETAIL N.T.S.

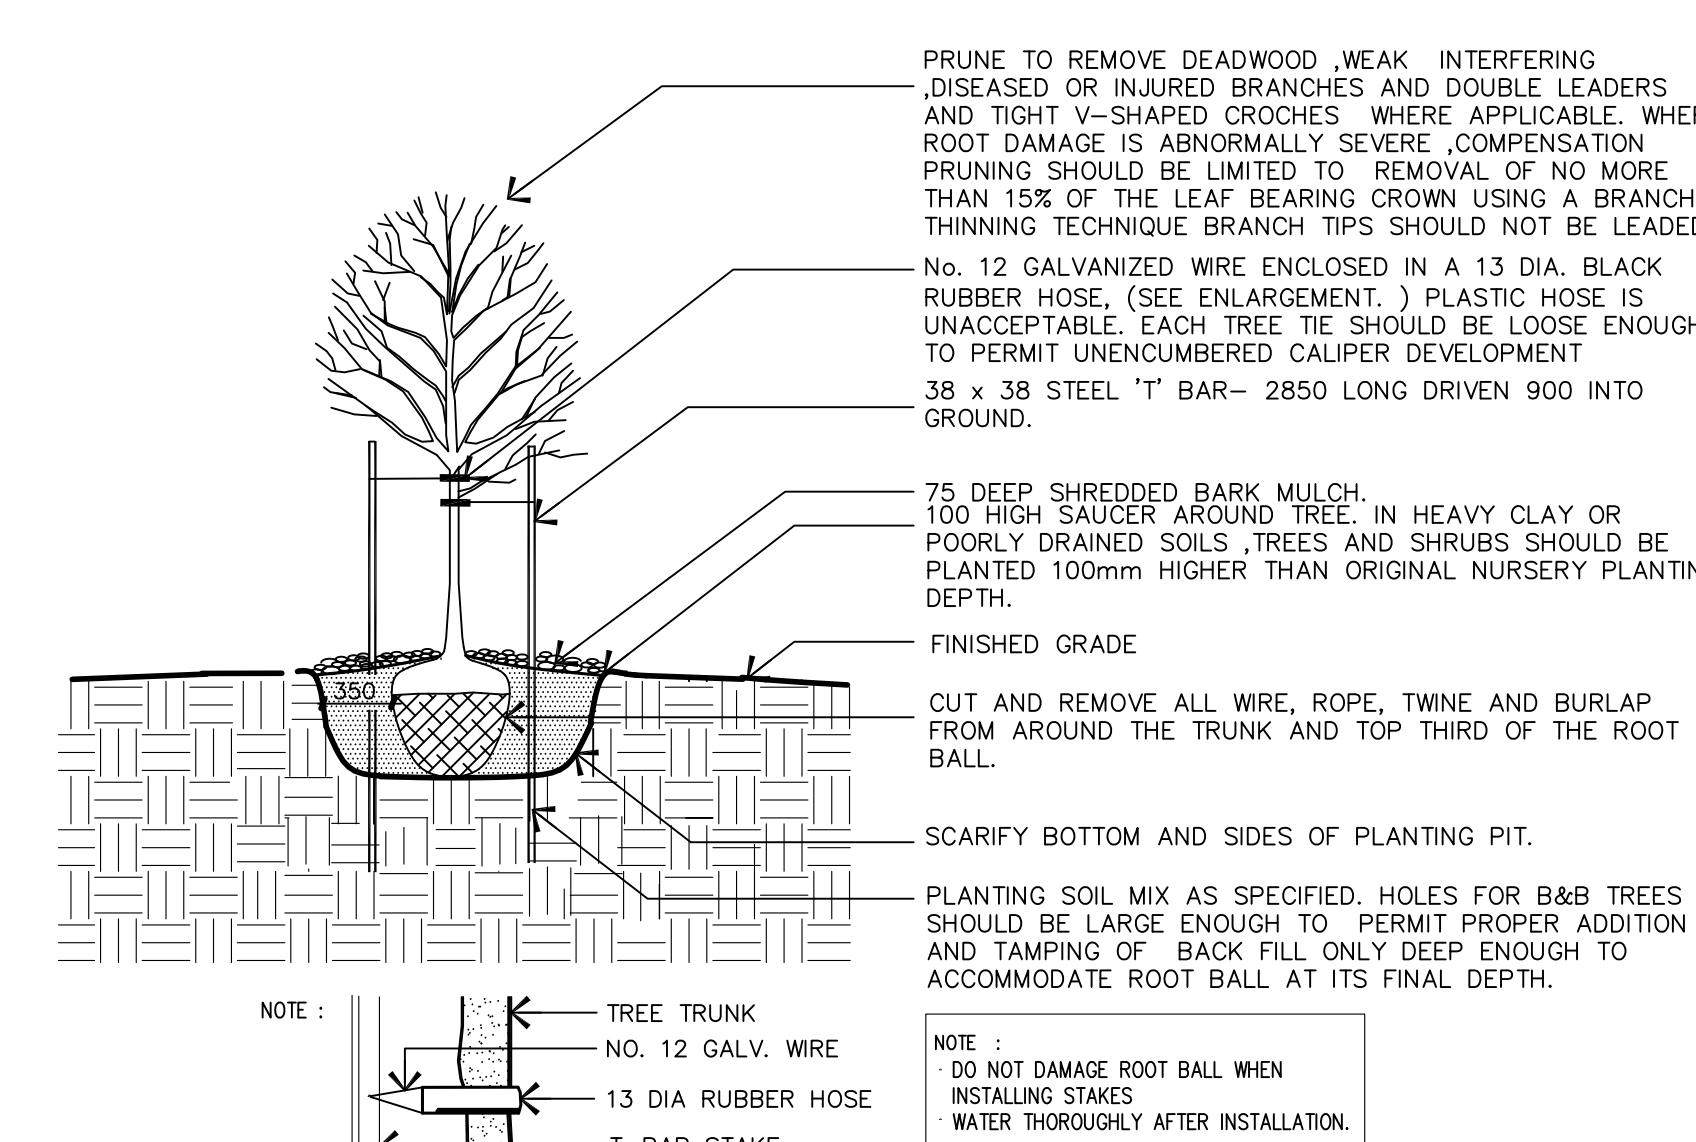


3 L200 DECIDUOUS TREE PLANTING N.T.S.

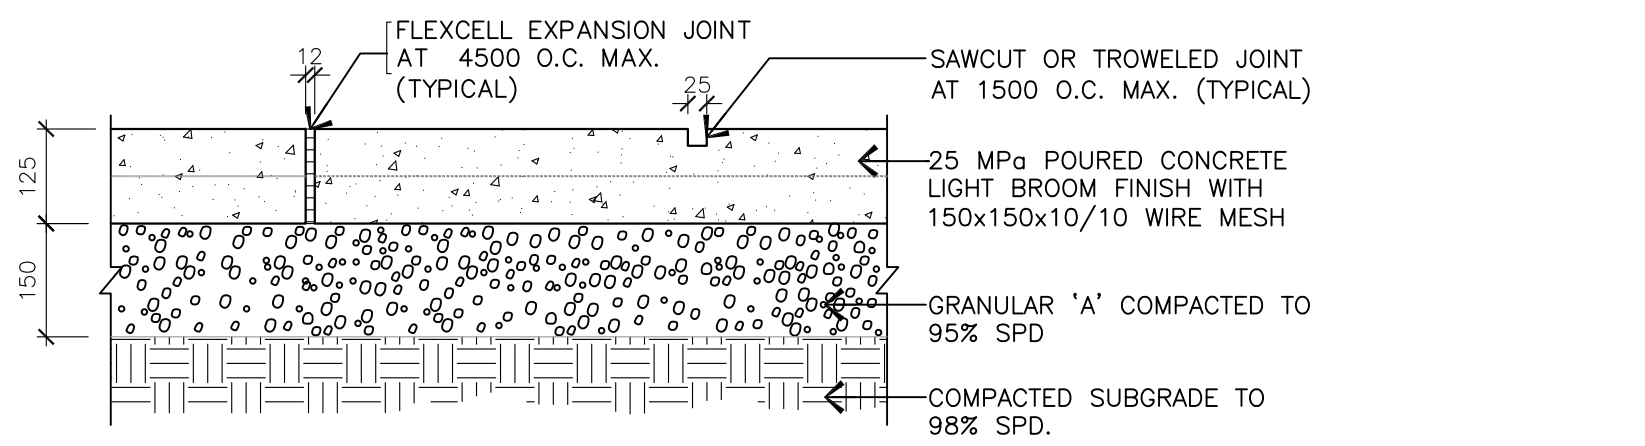


4 L200 CONCRETE PAVING N.T.S.

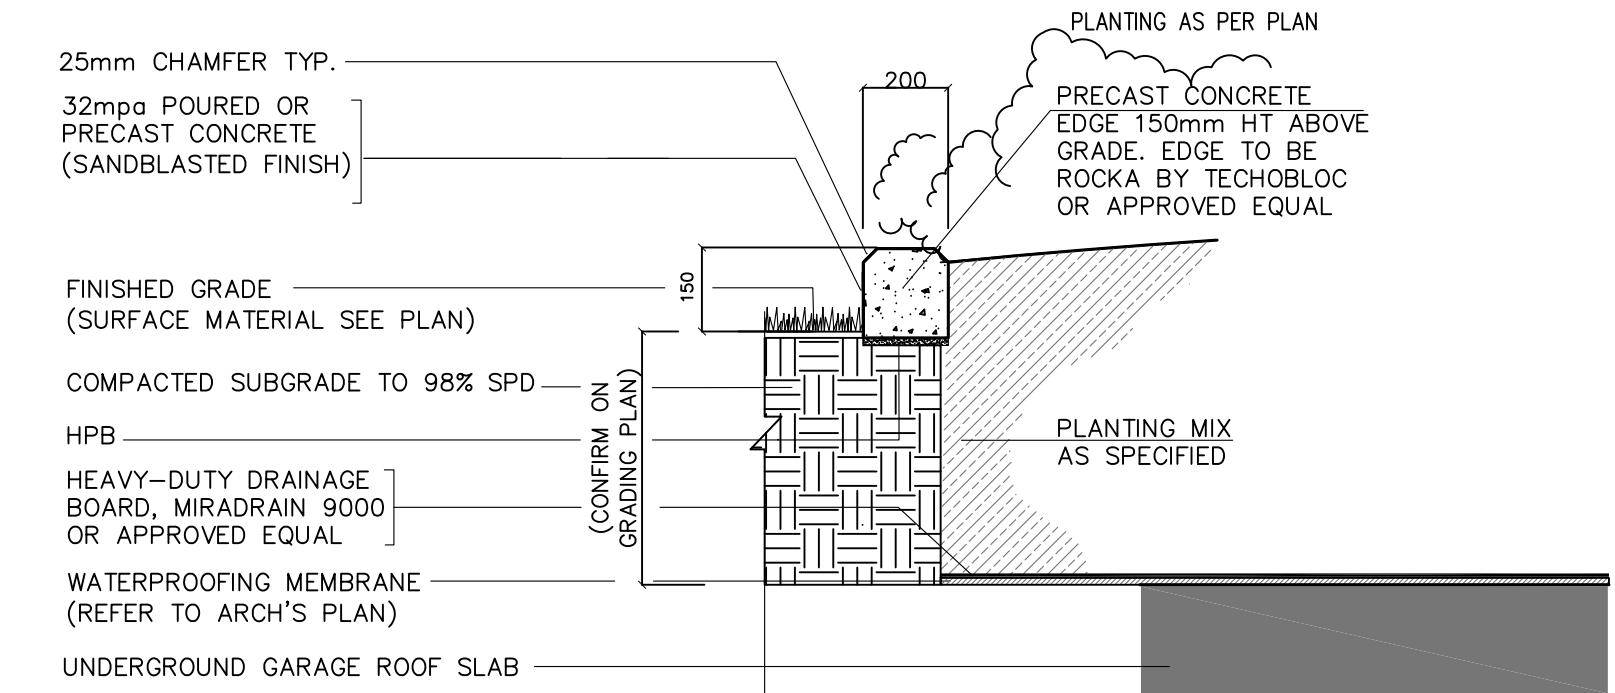


6 L200 PRECAST CONCRETE PLANTER EDGE (150mm HT ABOVE GRADE) N.T.S.

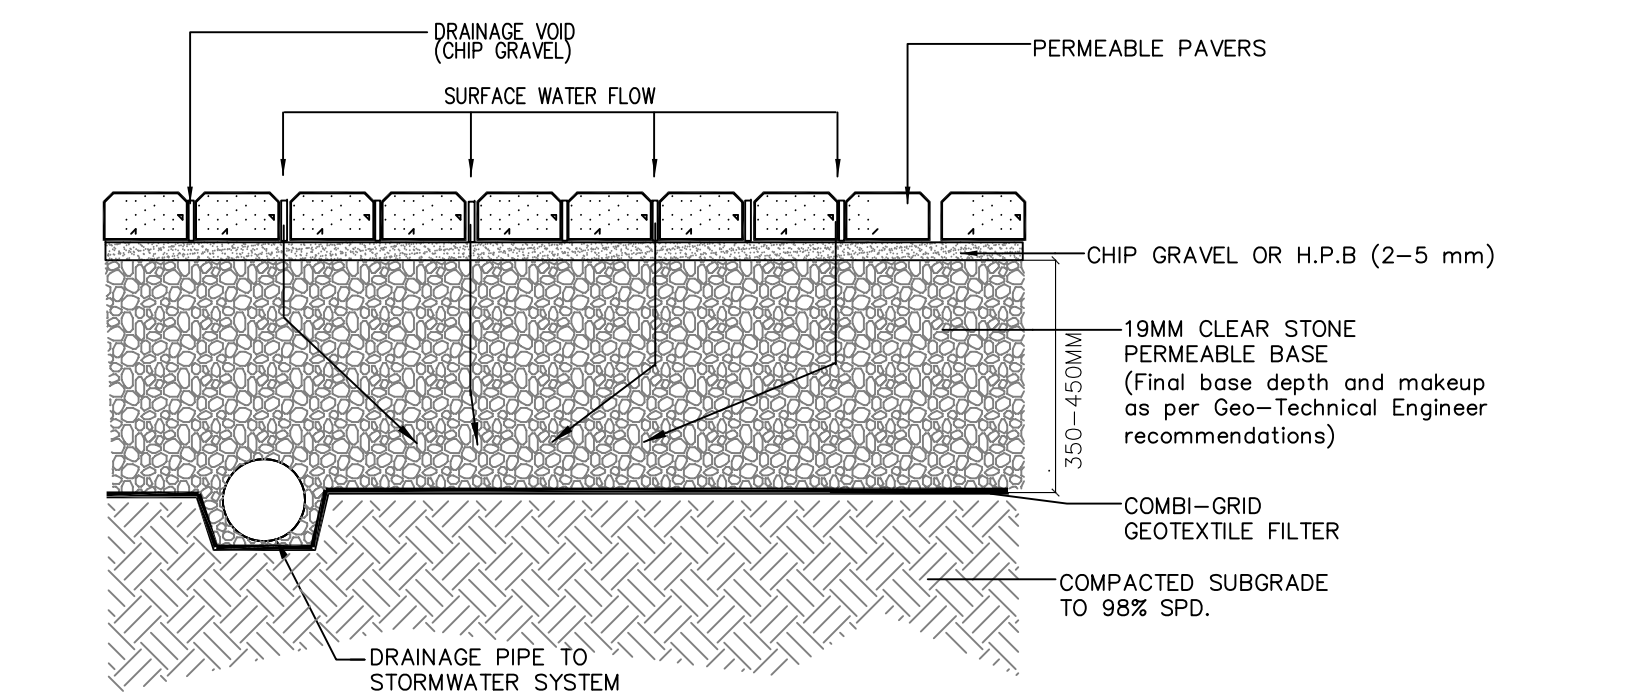

5 L200 VEHICULAR PERMEABLE PAVING - ON GRADE N.T.S.

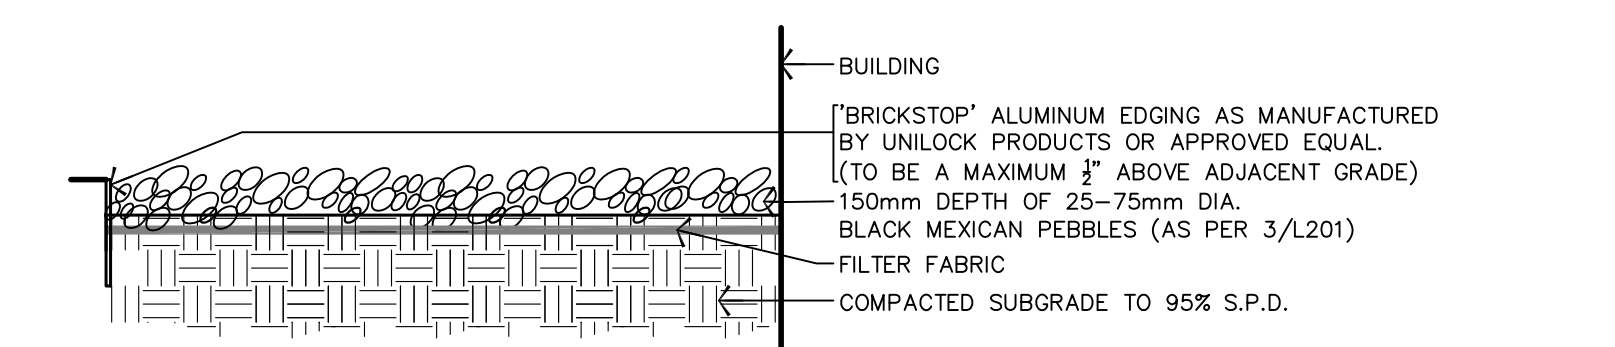


7 L200 DECORATIVE STONE N.T.S.

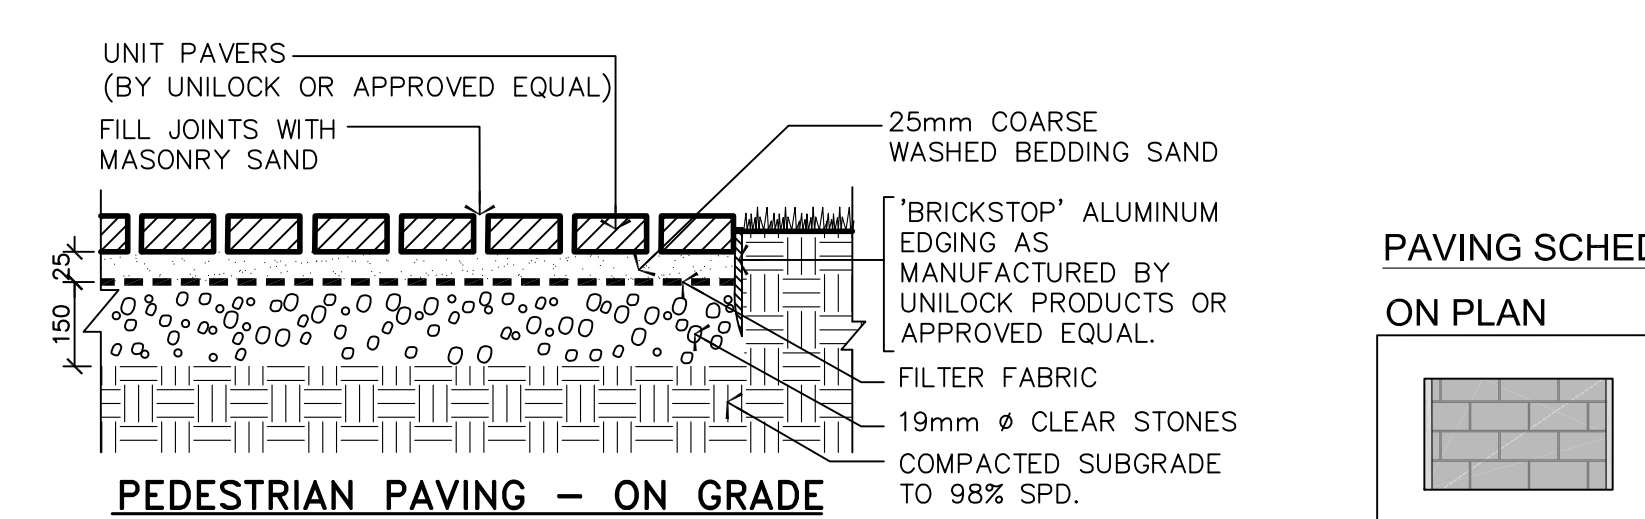


5 L200 PEDESTRIAN PAVING - ON GRADE N.T.S.

ON PLAN	PAVERS
	TYPE A (VEHICULAR PERMEABLE PAVING) PAVERS TO BE ECO-PROMENADE PAVERS BY UNILOCK OR APPROVED EQUAL -COLOUR TO BE OPAL BLEND
	TYPE B (PEDESTRIAN PAVING) PAVERS TO BE PROMENADE PLANK PAVERS BY UNILOCK OR APPROVED EQUAL -COLOUR TO BE STEEL GREY BLEND, OPAL BLEND & GRANITE BLEND
	TYPE C (ACCENT) PAVERS TO BE SERIES PAVERS BY UNILOCK OR APPROVED EQUAL -COLOUR TO BE BLACK GRANITE
	TYPE D (TERRACE SLABS) DECORATIVE SLABS TO BE UMBRIANO SLAB BY UNILOCK OR APPROVED EQUAL -COLOUR TO BE FRENCH GREY

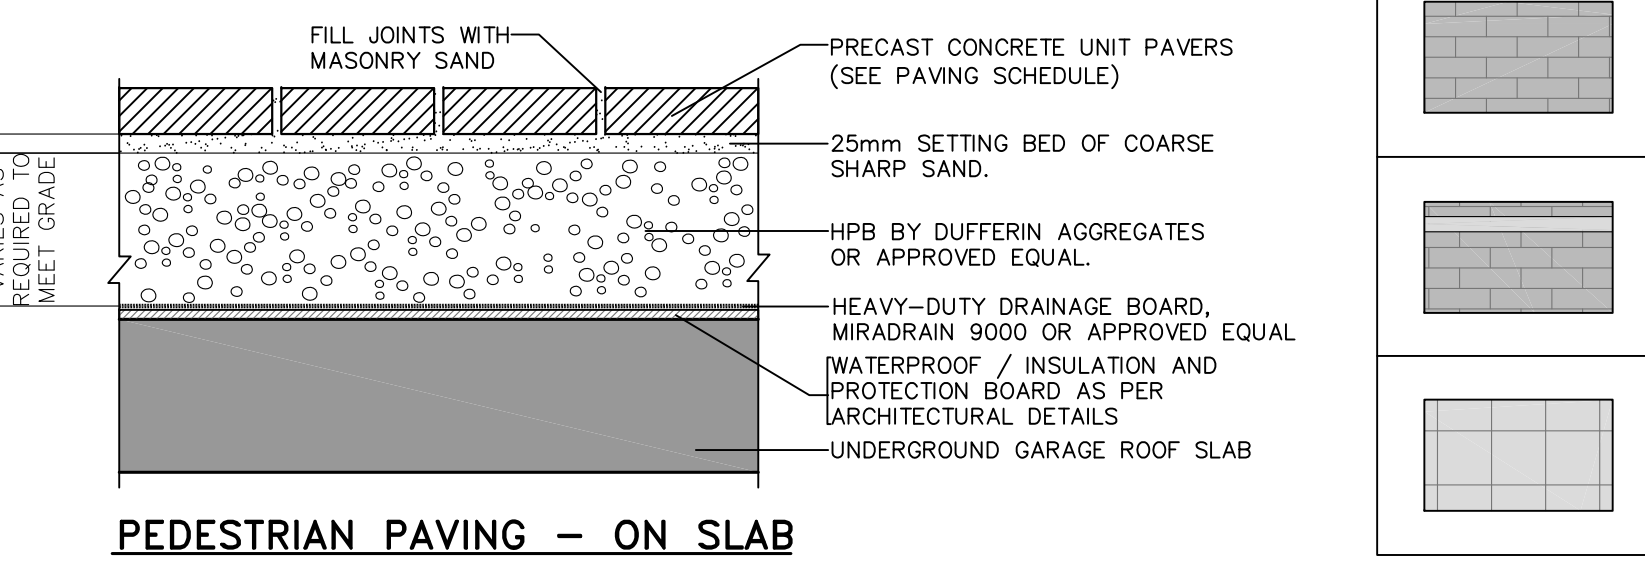

5 L200 PEDESTRIAN PAVING - ON SLAB N.T.S.

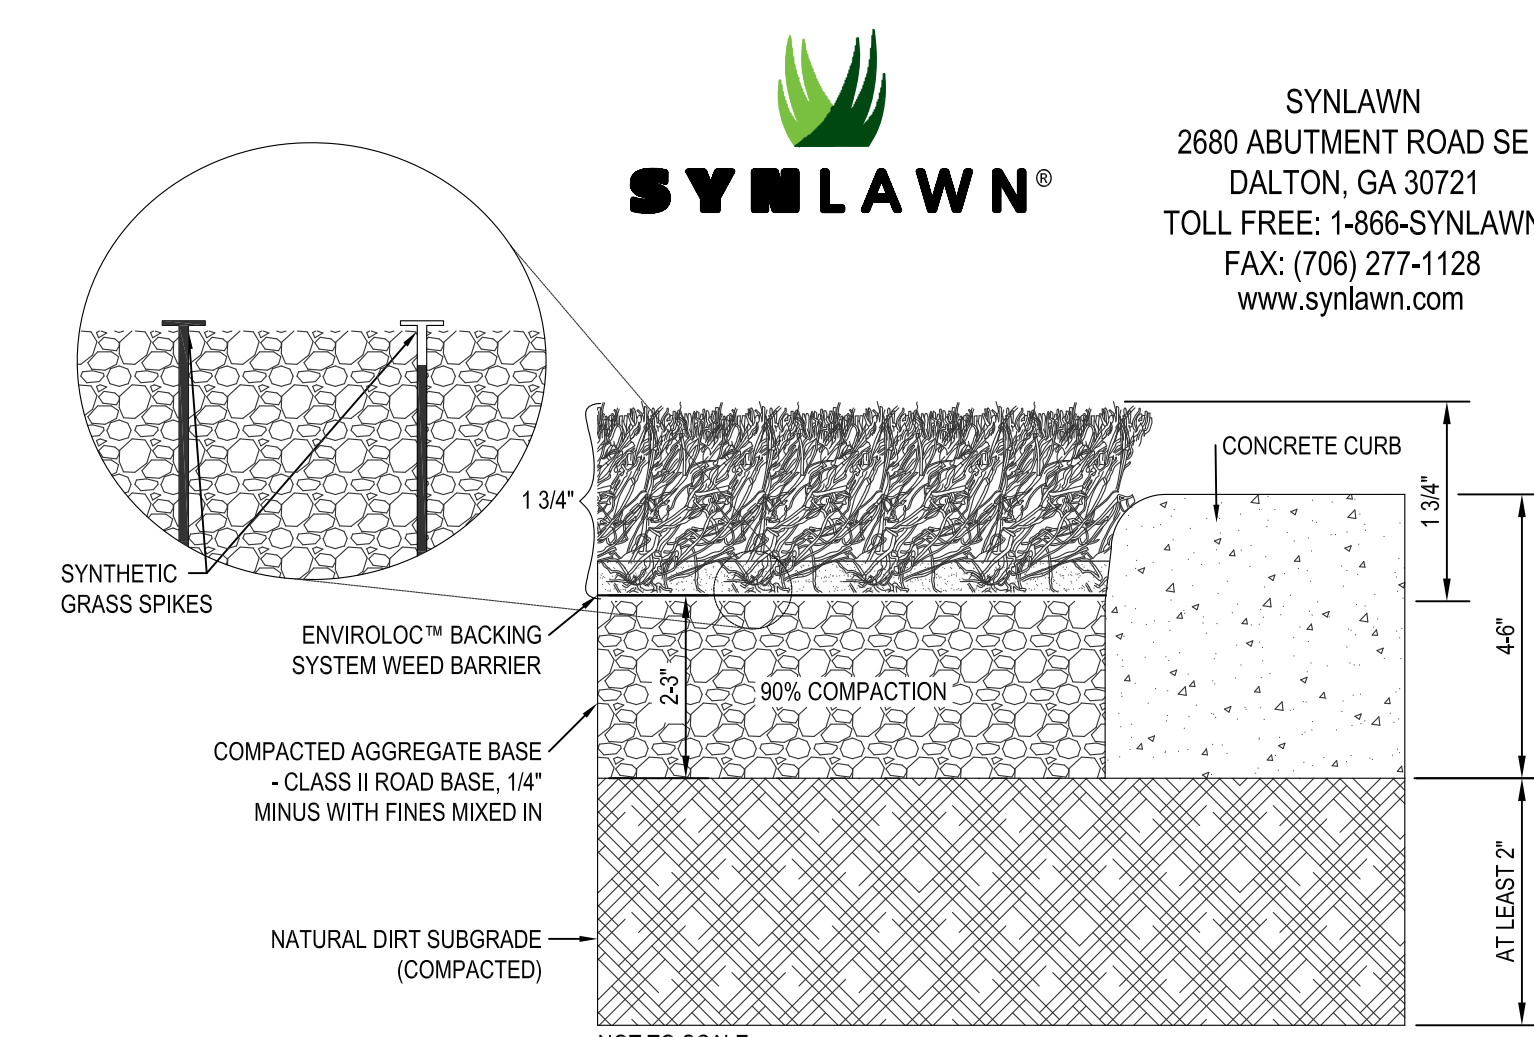

SYNLAWN
2680 ABUTMENT ROAD SE DALTON, GA 30721
TOLL FREE: 1-866-SYNLAWN
FAX: (706) 277-1128
www.synlawn.com

SYNLAWN PRODUCT SPECIFICATIONS

SYNLawn Roofdeck Platinum

The ultimate artificial grass for performance and safety with the industry's first fire-retardant artificial grass not requiring glue.

Class A Fire Rating

DETAILS

Product SKU: SR200_ROOF
Grass Zone Yarn/Color: Nylon/Field/Lime
Grass Zone Denier: 8400/16
Thatch Zone Yarn/Color: Nylon/Turf Tan
Thatch Zone Denier: 4200/9
Grass Zone Yarn Shade: Diamond Mono
Finished Pile Height: 1.5"±
Finished Pile Weight: 56 oz.
Backing: 15/18 PP 2-part/2oz EnviroLoc™
Tuft Gauge: 3/8"
Total Weight: 82 oz.
Tuft Size: 4.8 in.
Fall Rating: 10 feet
Permeability: >45 inches per /5Y
Features: EnviroLoc™, HeatBlock™
Test Date: Class 1 Fire Rating ASTM 108, ASTM F292, ASTM F959, ASTM E848, ASTM E84

APPLICATIONS

FOOT TRAFFIC SOFTNESS

For ordering and questions, contact SYNLawn at 866-796-5296 or visit SYNLawn.com

SYNLAWN

2680 ABUTMENT ROAD SE DALTON, GA 30721
TOLL FREE: 1-866-SYNLAWN
FAX: (706) 277-1128
www.synlawn.com

SYNLAWN PRODUCT SPECIFICATIONS

SYNLawn Roofdeck Platinum

The ultimate artificial grass for performance and safety with the industry's first fire-retardant artificial grass not requiring glue.

Class A Fire Rating

DETAILS

Product SKU: SR200_ROOF
Grass Zone Yarn/Color: Nylon/Field/Lime
Grass Zone Denier: 8400/16
Thatch Zone Yarn/Color: Nylon/Turf Tan
Thatch Zone Denier: 4200/9
Grass Zone Yarn Shade: Diamond Mono
Finished Pile Height: 1.5"±
Finished Pile Weight: 56 oz.
Backing: 15/18 PP 2-part/2oz EnviroLoc™
Tuft Gauge: 3/8"
Total Weight: 82 oz.
Tuft Size: 4.8 in.
Fall Rating: 10 feet
Permeability: >45 inches per /5Y
Features: EnviroLoc™, HeatBlock™
Test Date: Class 1 Fire Rating ASTM 108, ASTM F292, ASTM F959, ASTM E848, ASTM E84

APPLICATIONS

FOOT TRAFFIC SOFTNESS

For ordering and questions, contact SYNLawn at 866-796-5296 or visit SYNLawn.com

landscapeforme
www.landscapeforme.com Ph: 800.932.1246



8 L200 SITE FURNITURE N.T.S.



8 L200 SITE FURNITURE N.T.S.



9 L200 SHADE STRUCTURE N.T.S.



9 L200 SHADE STRUCTURE N.T.S.



9 L200 SHADE STRUCTURE N.T.S.

CONTACT INFORMATION
SHADEVIEW
TEL : 855-449-4445
www.shadeview.com

10 L200 ARTIFICIAL GRASS N.T.S.

GENERAL NOTES

- VERIFY ALL DIMENSIONS.
- DO NOT SCALE DRAWINGS.
- REPORT ANY DISCREPANCIES, DISCOVERED ERRORS, OR OMISSIONS TO THE LANDSCAPE ARCHITECT BEFORE PROCEEDING.
- IT IS ADVISED THAT CONTRACTORS CONTACT THE LANDSCAPE ARCHITECT PRIOR TO CONSTRUCTION TO ENSURE THE USE OF THE LATEST REVISED DRAWINGS.
- DRAWINGS AND SPECIFICATIONS ARE THE PROPERTY OF THE LANDSCAPE ARCHITECT.

No.	DATE	REVISION	BY
3	JUN. 19, 2020	ISSUED FOR SPA SUBMISSION	SV
2	JUN. 02, 2020	CONCEPT ISSUED FOR CLIENT REVIEW	SV
1	FEB. 11, 2020	COMPENSATION PLANTING PLAN ISSUED FOR CLIENT REVIEW	SV

It is the responsibility of the Contractor and/or Owner to ensure that the drawings with the latest revisions are used for construction.

ASSOCIATION OF LANDSCAPE ARCHITECTS

SBK 5770 HURONTARIO STREET, SUITE 320 MISSISSAUGA, ONTARIO, L5R 3G5
T: 416.695.4949 F: 905.712.3101
www.sbkinc.com

STRYBOS BARRON KING
LANDSCAPE ARCHITECTURE

PROJECT: **PROPOSED 4 STOREY BUILDING**
DI BLASIO HOMES
6620 ROTHSCILD TRAIL

DRAWING TITLE: **LANDSCAPE DETAILS**

SCALE: 1:250 PROJECT No. 5437
DATE: FEBRUARY 2020
DRAWN BY: J.M. DRAWING No. L200
CHECKED BY: S.V.