


1 B.B.Q. AND COUNTER

N.T.S.

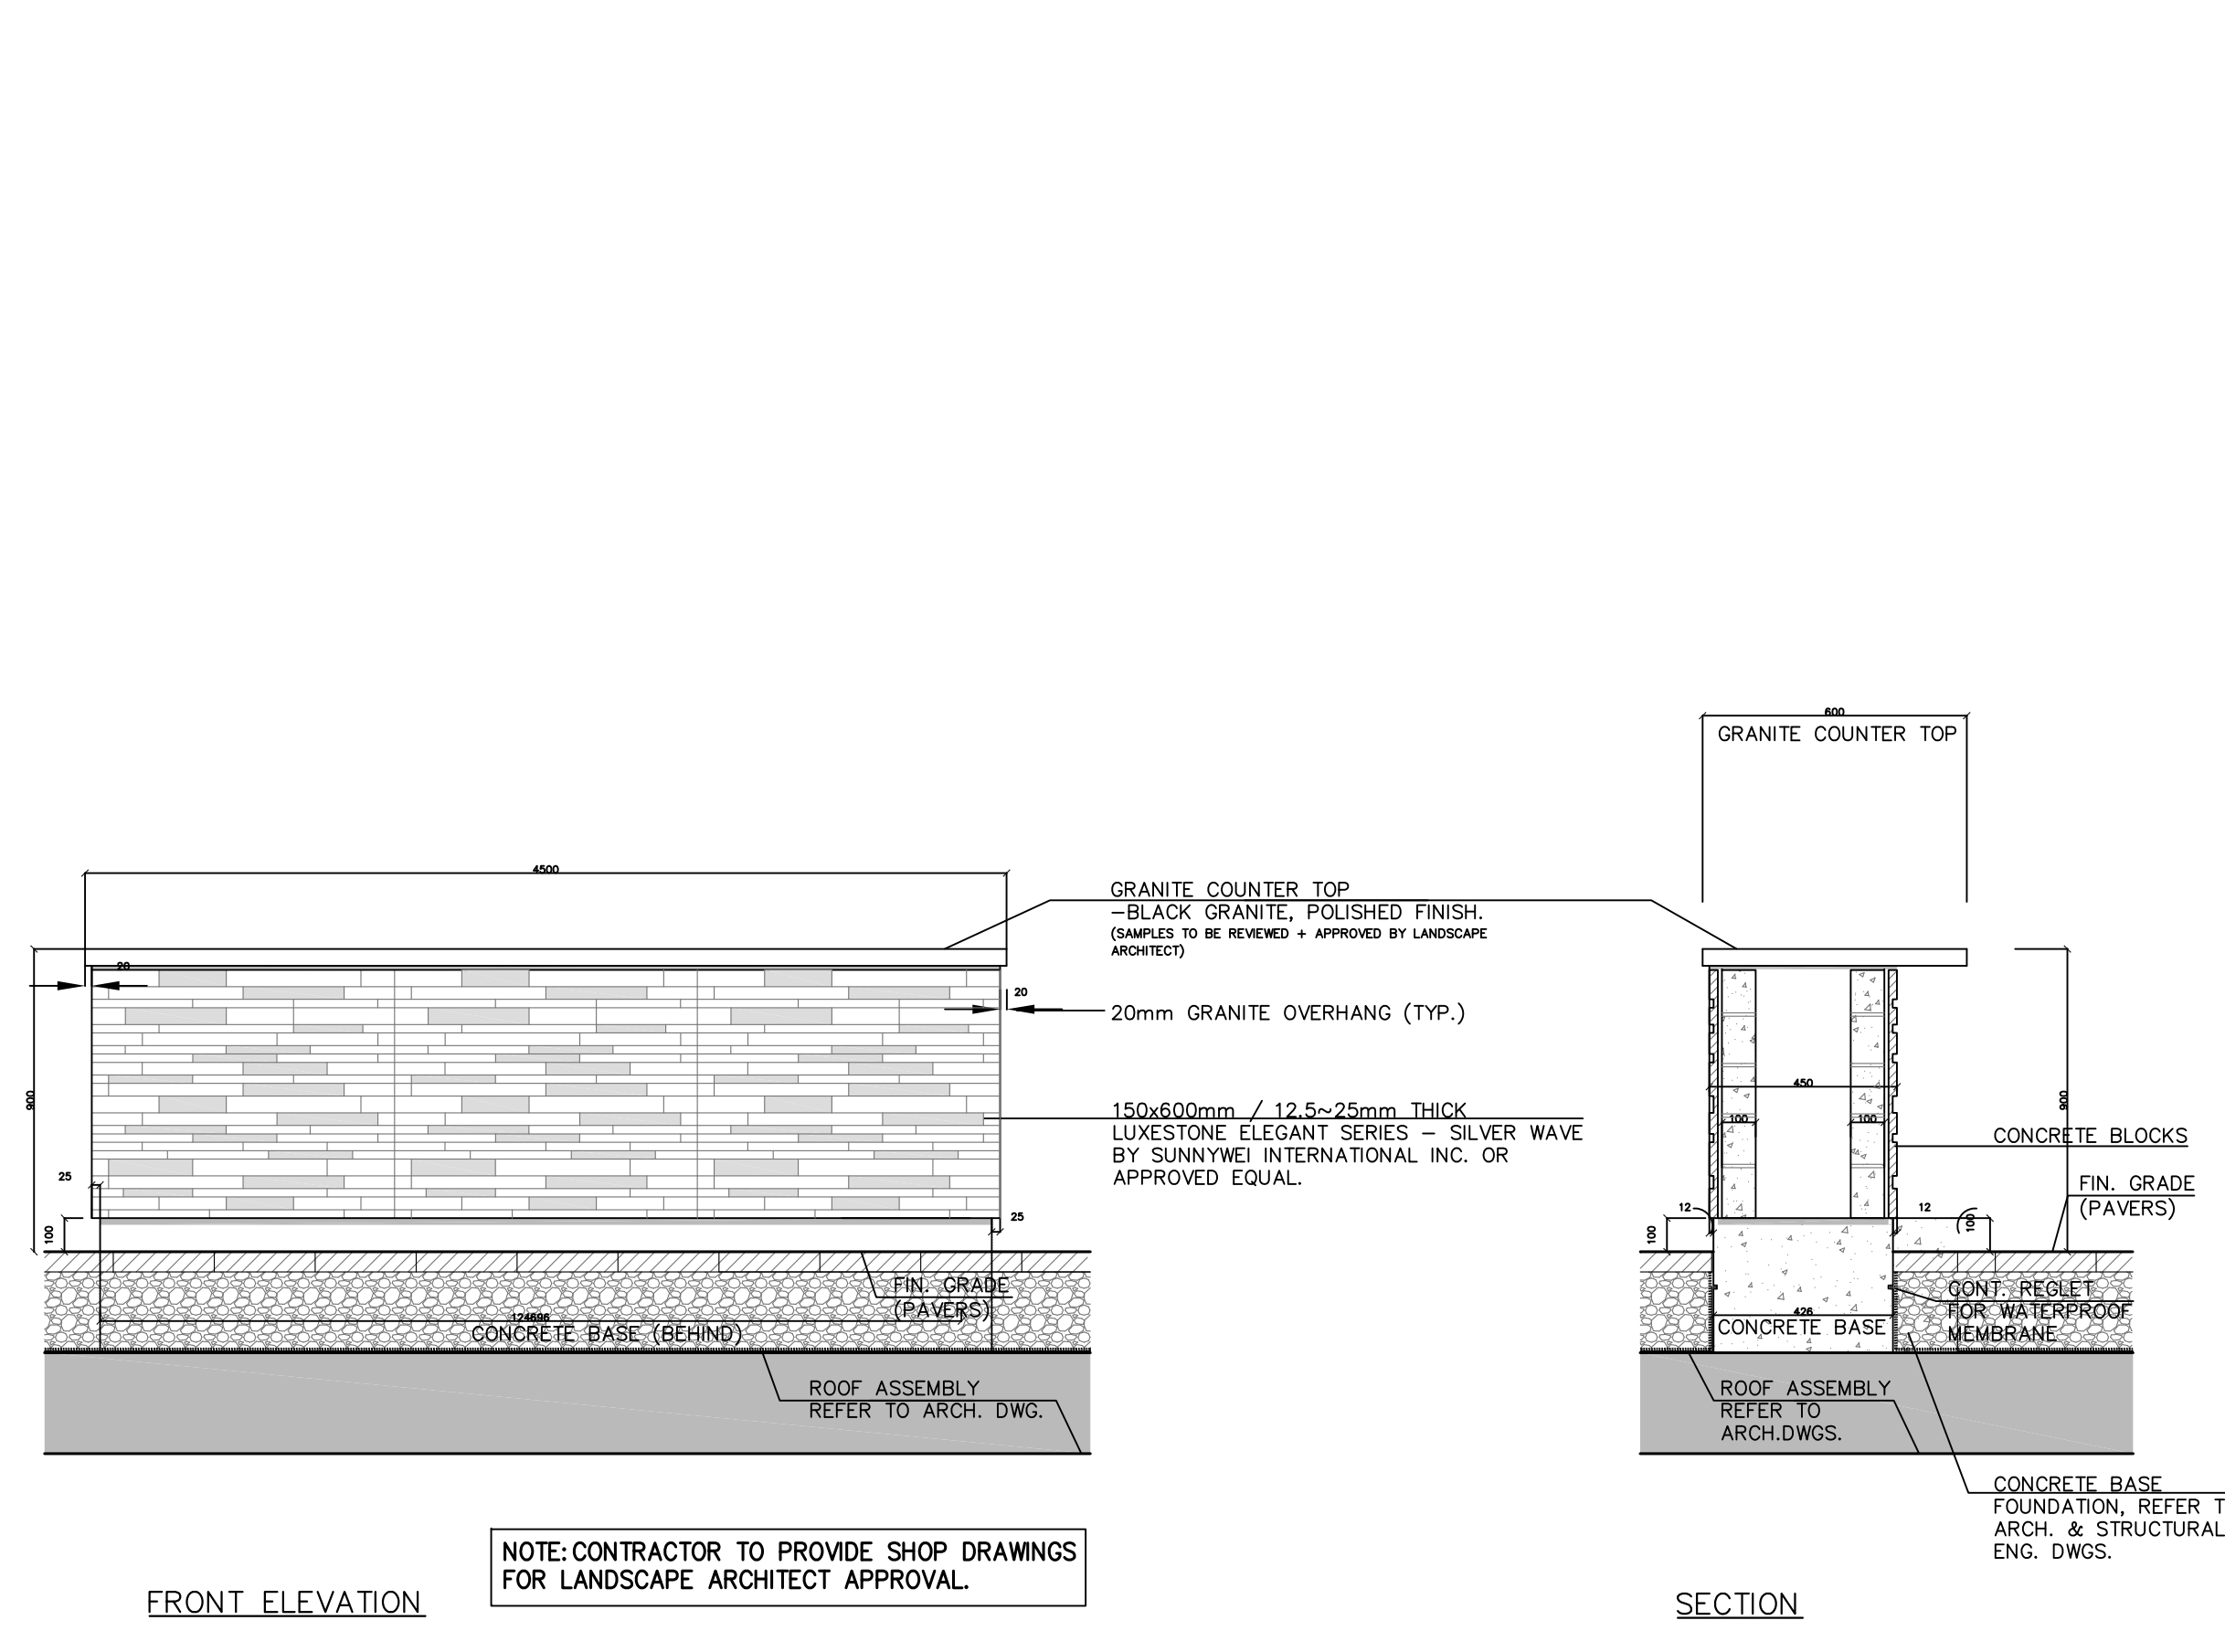

2 BAR COUNTER

N.T.S.

NOTE
DECORATIVE LIGHT FIXTURES FOR
EVENING AMBIENCE



DIMENSIONS

MEDIUM - 24 in DIA. X 60 in HT.
610 mm DIA. X 1525 mm HT.
17lb(8Kg)

COLOUR - WHITE (MS.100.75)

LED - WHITE (MS.109.75)
LED 3W with remote


LIGHT FIXTURES

MIA SERATA BY TWIST
SIZE - MEDIUM (610mm DIA.)

TORONTO & EASTERN ONTARIO (RETAIL & COMMERCIAL)
SALES REPRESENTATIVE ALAN VENABLES
-IGLOO IMPORTS INC.
TEL: 416-504-7455
INFO@GLOOIMPORTS.COM
WWW.IGLOOIMPORTS.COM

3 DECORATIVE LIGHT FIXTURE

N.T.S.

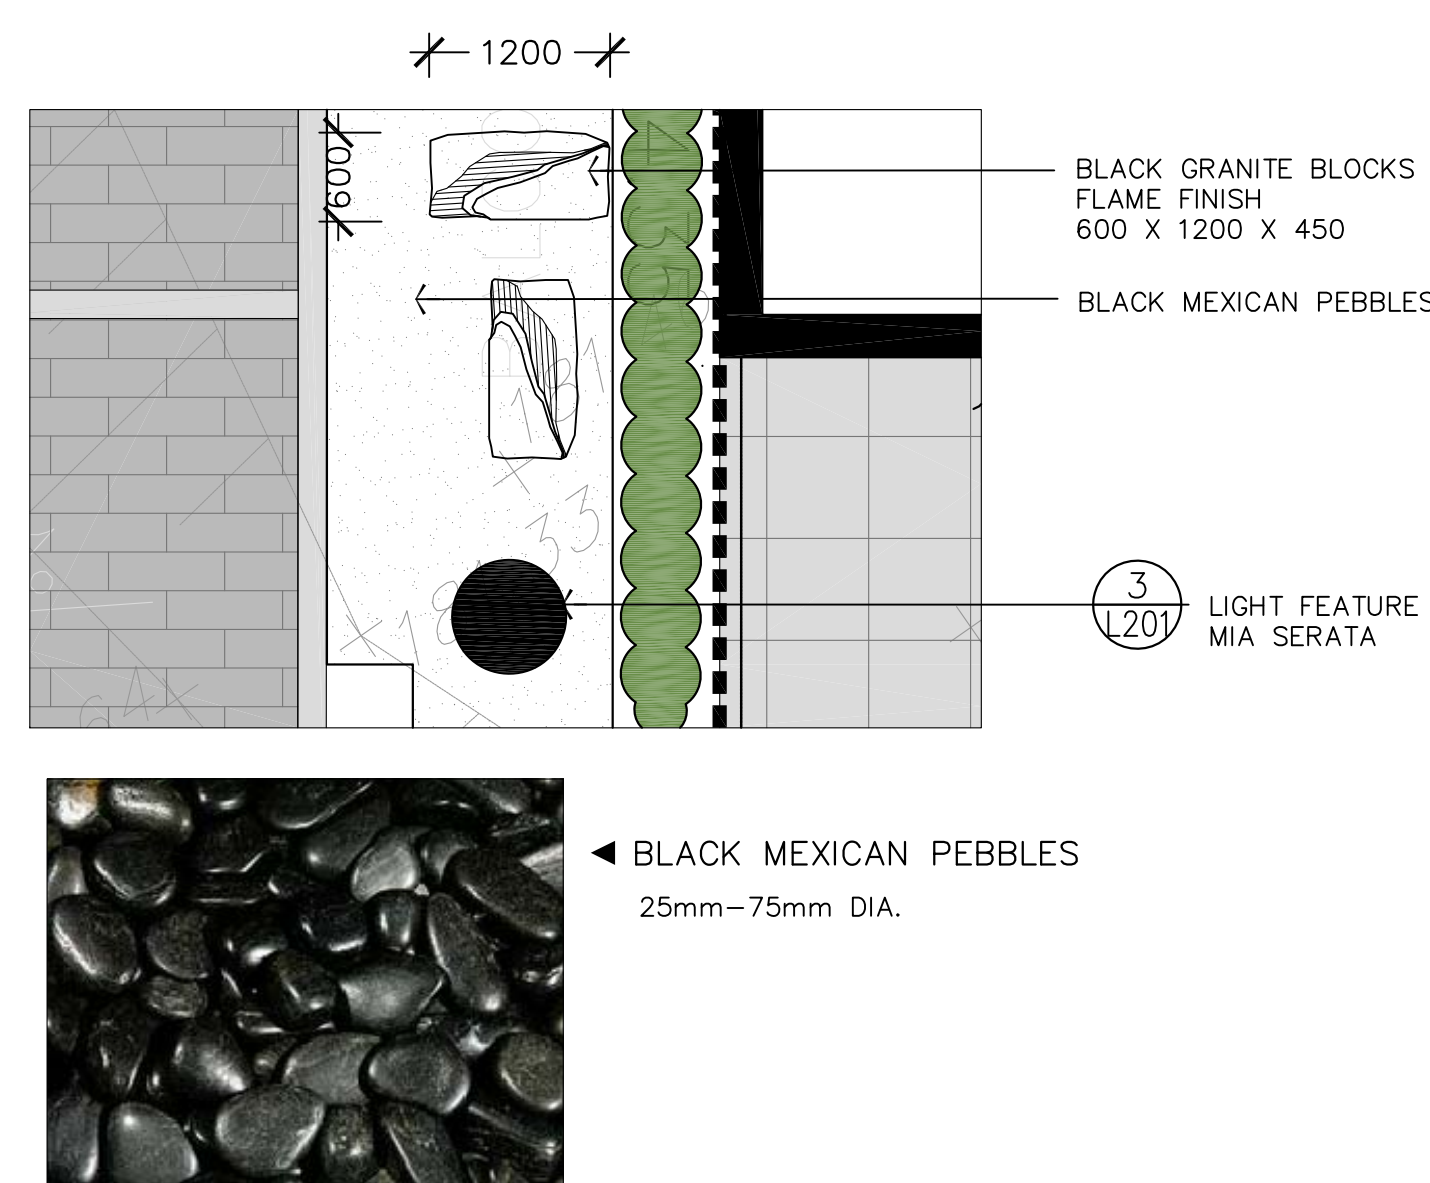

4 DECORATIVE SCULPTURAL ROCKS


N.T.S.

GENERAL NOTES

- VERIFY ALL DIMENSIONS.
- DO NOT SCALE DRAWINGS.
- REPORT ANY DISCREPANCIES, DISCOVERED ERRORS, OR OMISSIONS TO THE LANDSCAPE ARCHITECT BEFORE PROCEEDING.
- IT IS ADVISED THAT CONTRACTORS CONTACT THE LANDSCAPE ARCHITECT PRIOR TO CONSTRUCTION TO ENSURE THE USE OF THE LATEST REVISED DRAWINGS.
- DRAWINGS AND SPECIFICATIONS ARE THE PROPERTY OF THE LANDSCAPE ARCHITECT.

No.	DATE	REVISION	BY
3	JUN. 19, 2020	ISSUED FOR SPA SUBMISSION	SV
2	JUN. 02, 2020	CONCEPT ISSUED FOR CLIENT REVIEW	SV
1	FEB. 11, 2020	COMPENSATION PLANTING PLAN ISSUED FOR CLIENT REVIEW	SV

It is the responsibility of the Contractor and/or Owner to ensure that the drawings with the latest revisions are used for construction.

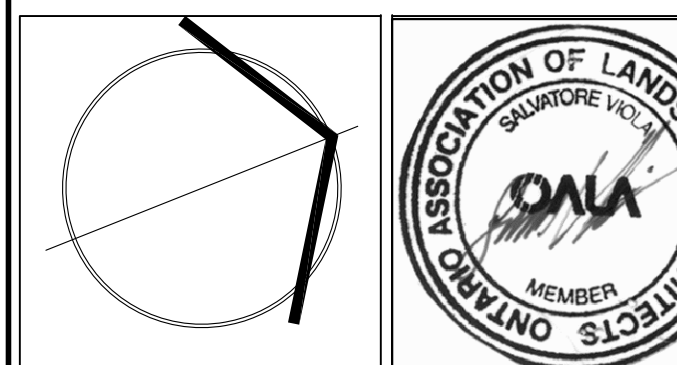

SBK 5770 HURONTARIO STREET, SUITE 320
MISSISSAUGA, ONTARIO, L5R 3G5
T: 416.695.4949 F: 905.712.3101
WWW.STRYBOS.COM

STRYBOS BARRON KING
LANDSCAPE ARCHITECTURE

PROJECT:
PROPOSED 4 STOREY BUILDING
DI BLASIO HOMES
6620 ROTHSCHILD TRAIL

DRAWING TITLE:
LANDSCAPE DETAILS

SCALE:	1:250	PROJECT No.	5437
DATE:	FEBRUARY 2020	DRAWN BY:	J.M.
DRAWN BY:	J.M.	CHECKED BY:	S.V.
CHECKED BY:	S.V.	DRAWING No.	L201