
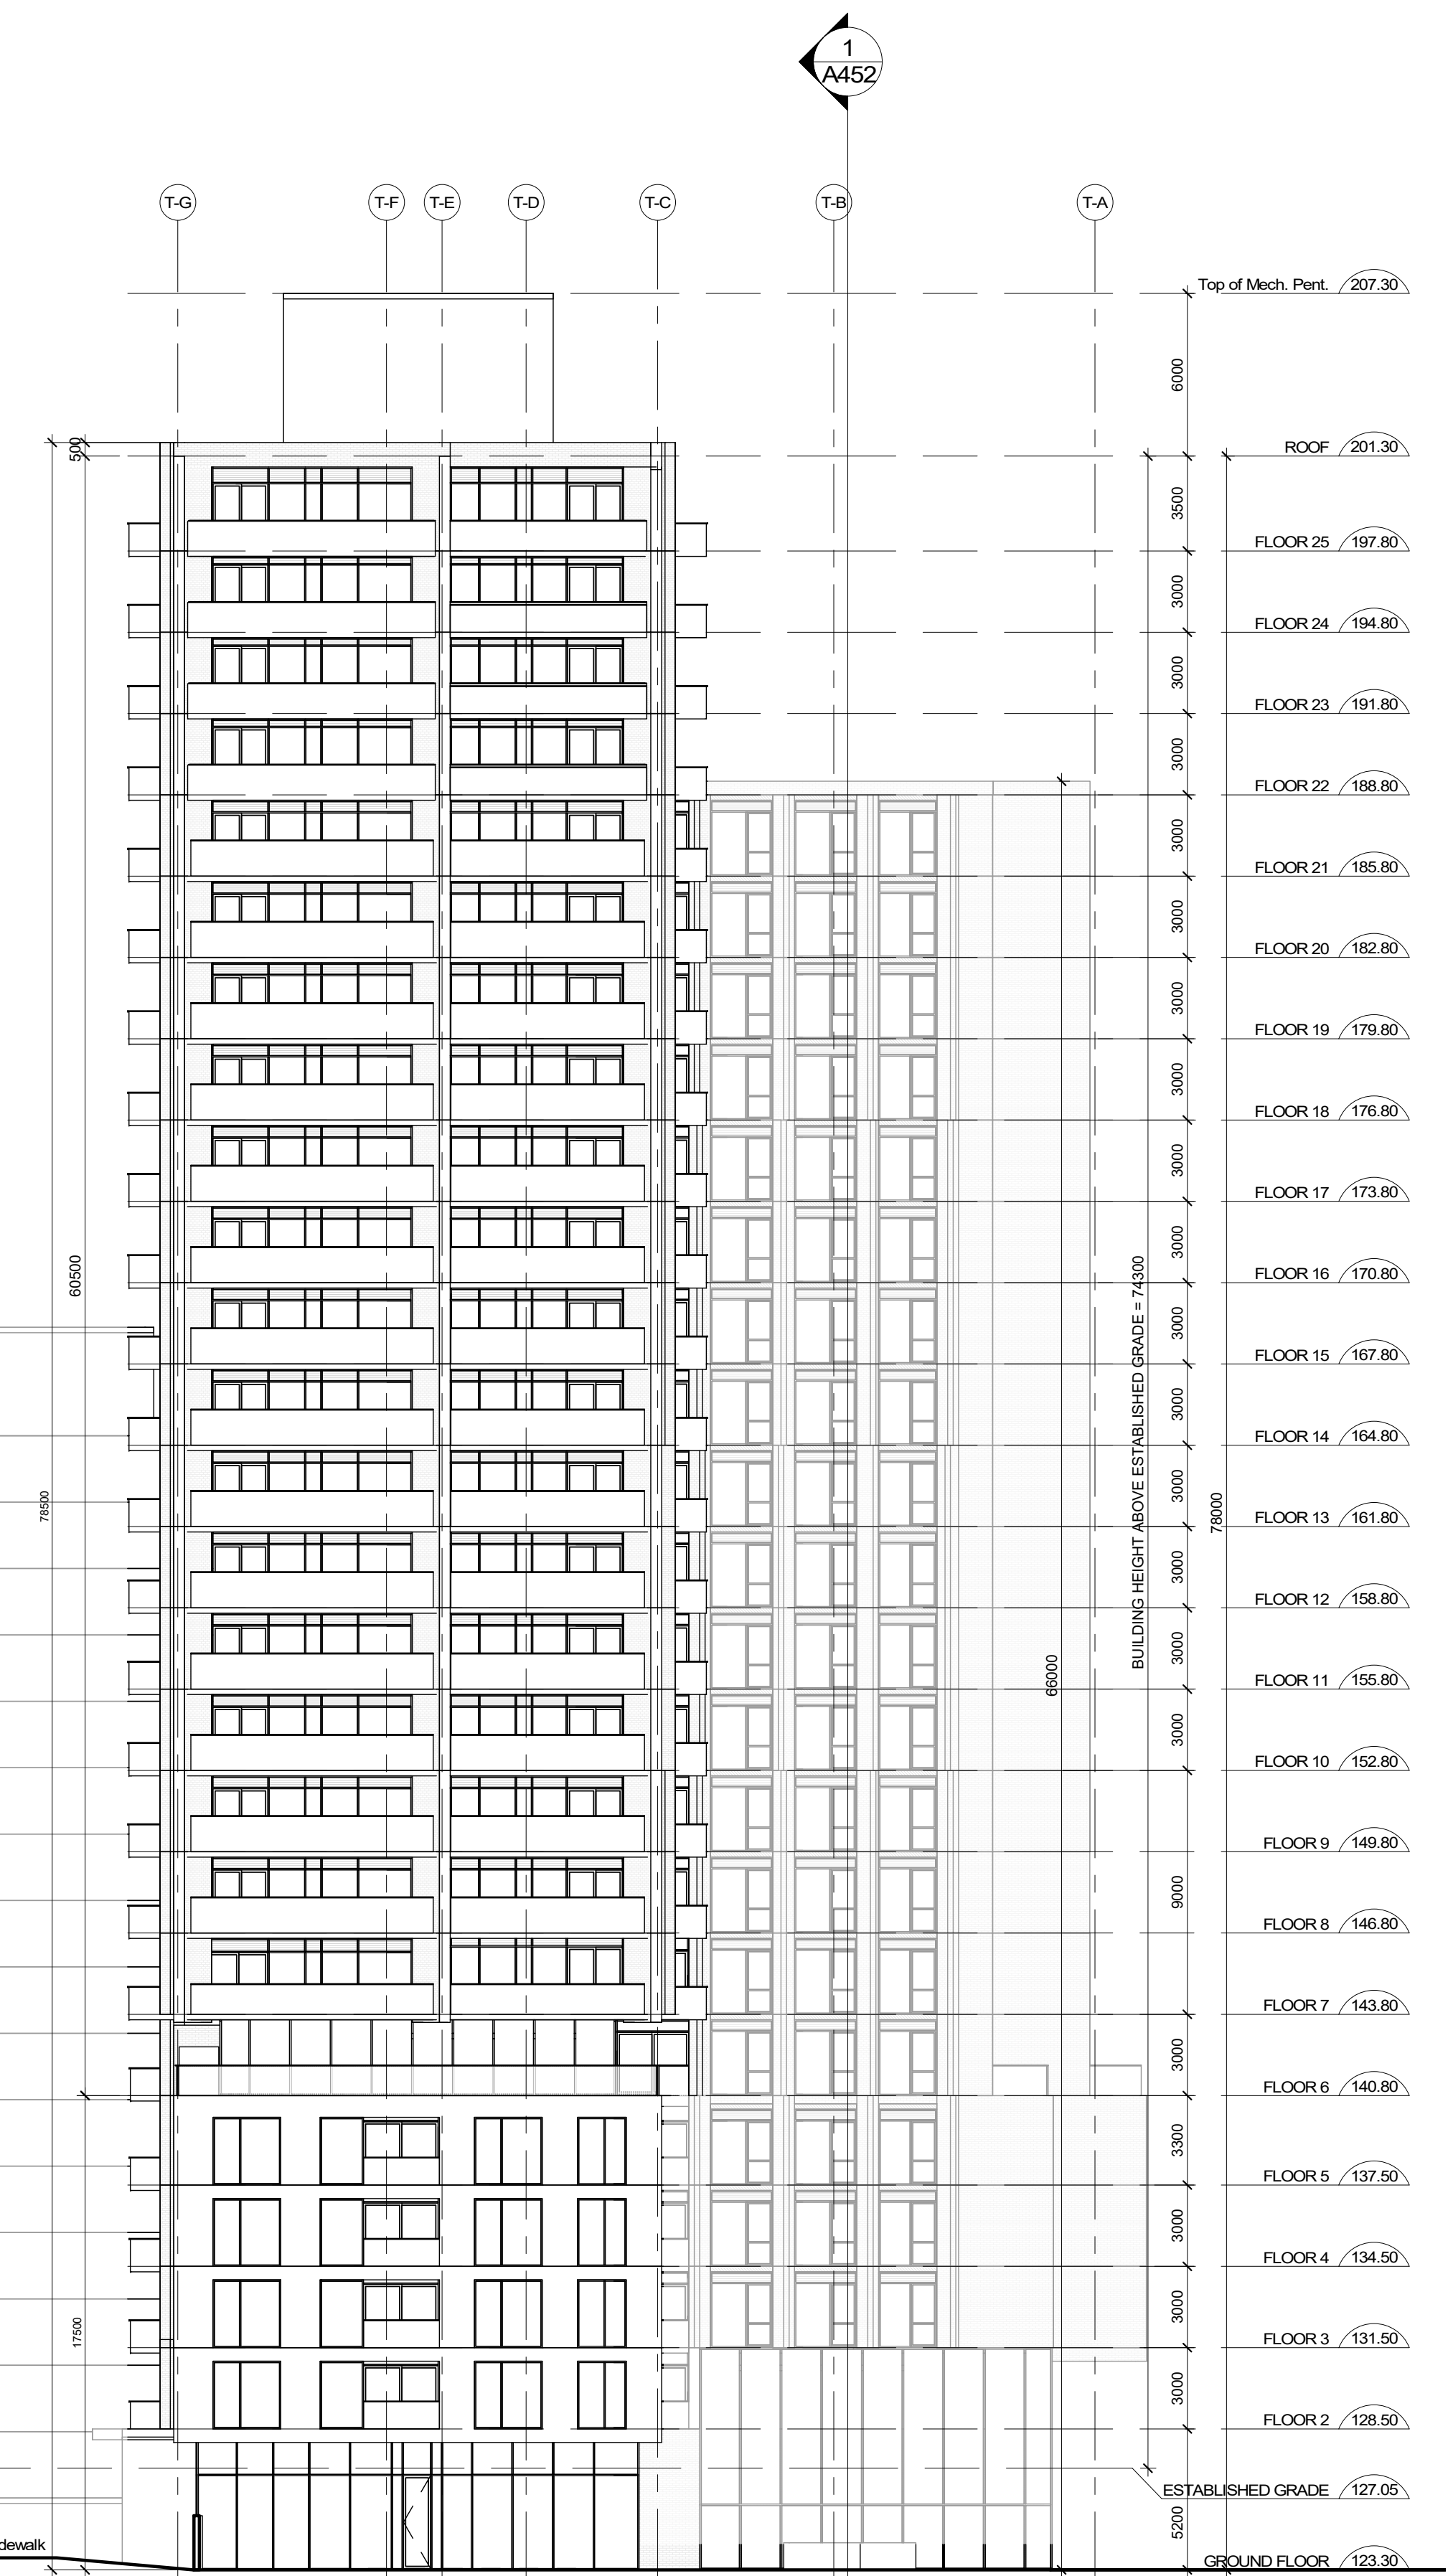


PROPOSED RESIDENTIAL BUILDING
25 STOREYS

1
A402 Elevation East

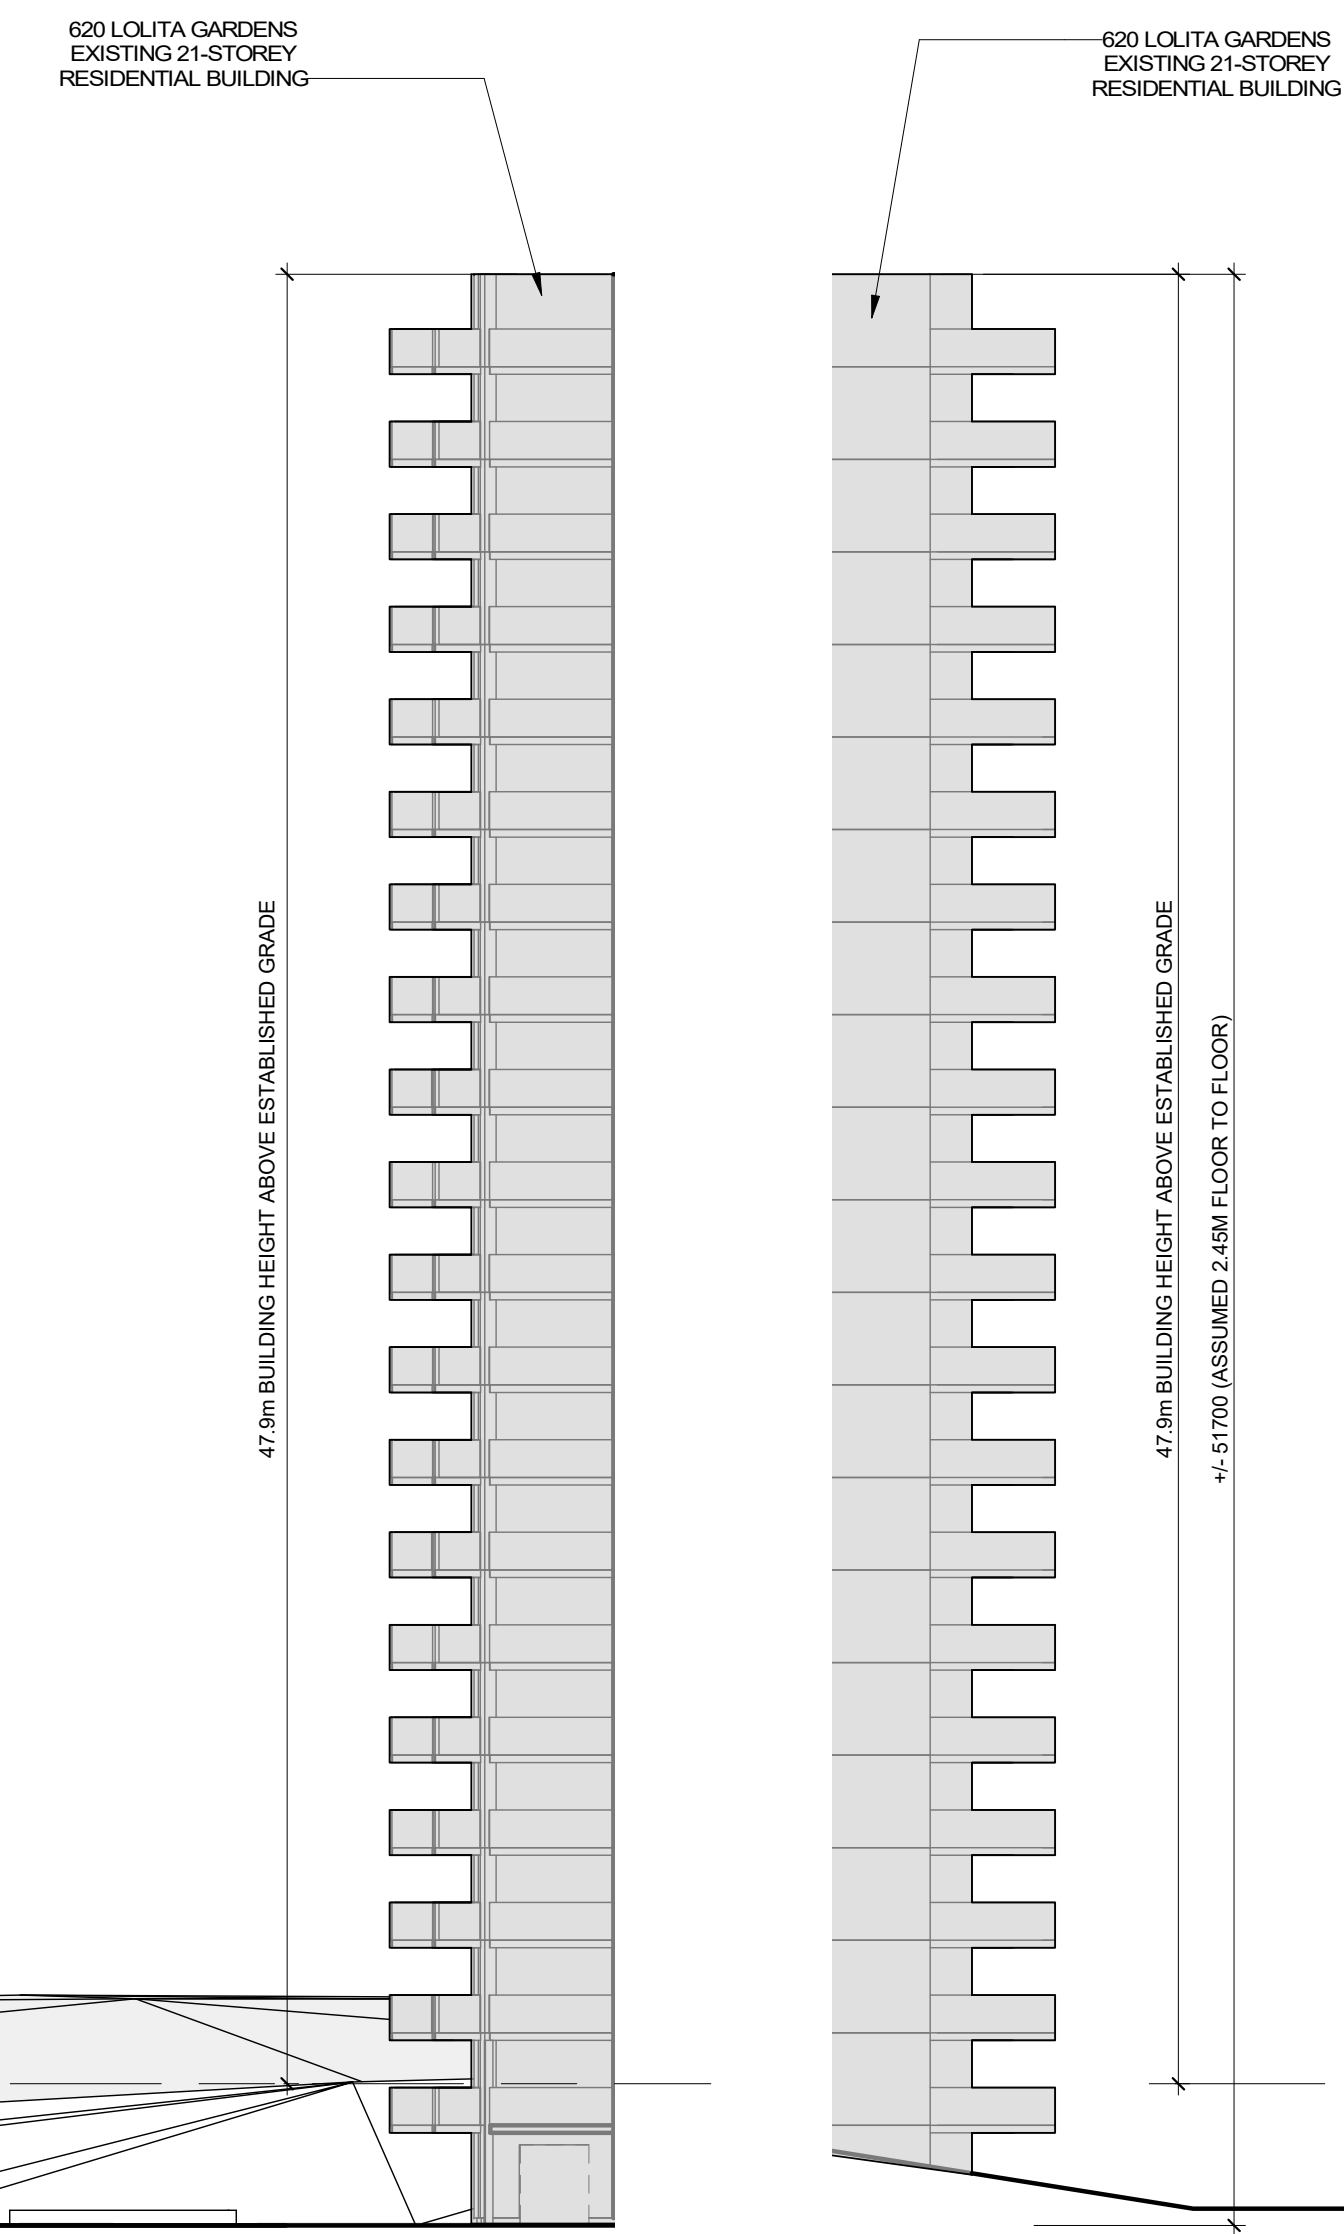

PROPOSED RESIDENTIAL BUILDING
25 STOREYS

2
A402 Elevation West

Date	No.	Description
2020-08-14		Issued for Rezoning Resubmission
2019-07-05		Issued for Rezoning

No.	Description
1	ISSUE RECORD

Quadrangle

Quadrangle Architects Limited
901 King Street West, Suite 701 Toronto, ON M5V 3H5
416.596.1240 www.quadrangle.ca

600-620 Lolita Gardens
Mississauga, ON
for
Hanseatic Holdings Limited

17035 1:200 VH HT
PROJECT SCALE DRAWN REVIEWED

East and West Elevations

A402

Note: This drawing is the property of the Architect and may not be reproduced or used without the expressed consent of the Architect. The Contractor is responsible for checking and verifying all levels and dimensions and shall report all discrepancies to the Architect and obtain clarification prior to commencing work.