


P

	mm
Width	: 2000
Track	: 2000
Lock to Lock Time	: 6.0
Steering Angle	: 35.9

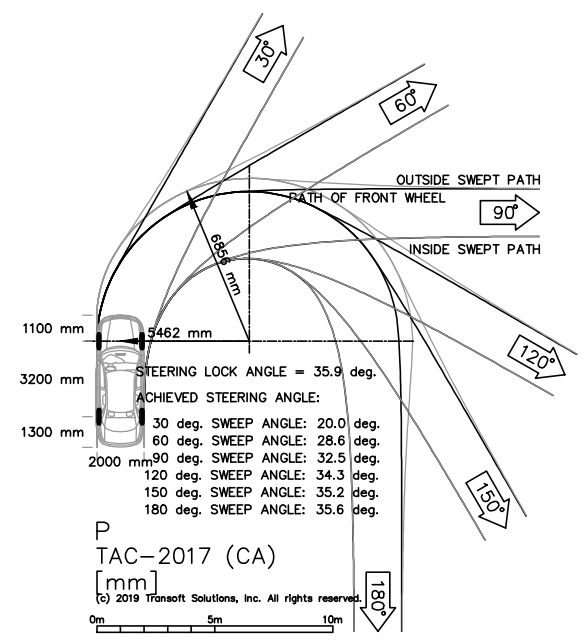

BENCHMARK

REVISIONS

NO.	REVISION	DATE	BY

STAMP

nexTrans
CONSULTING ENGINEERS

520 Industrial Parkway South, Suite 201
Aurora, Ontario L4G 6W8
Tel: 905-503-2563
www.nextrans.ca

PROJECT NAME:
RESIDENTIAL DEVELOPMENT
2532 Argyle Rd
(CITY OF MISSISSAUGA)

DRAWING TITLE:
AutoTURN Analysis
(P TAC-2017)

DESIGN BY: A.S.	DATE: November 18, 2018
CHECKED BY: R.P.	PROJECT NO:
DRAWN BY: A.S.	NT-17-254
SCALE: NTS	DRAWING NO:
	Figure 7-2

EASEMENT