



Appendix M PRELIMINARY PROPOSED DESIGN CONCEPT

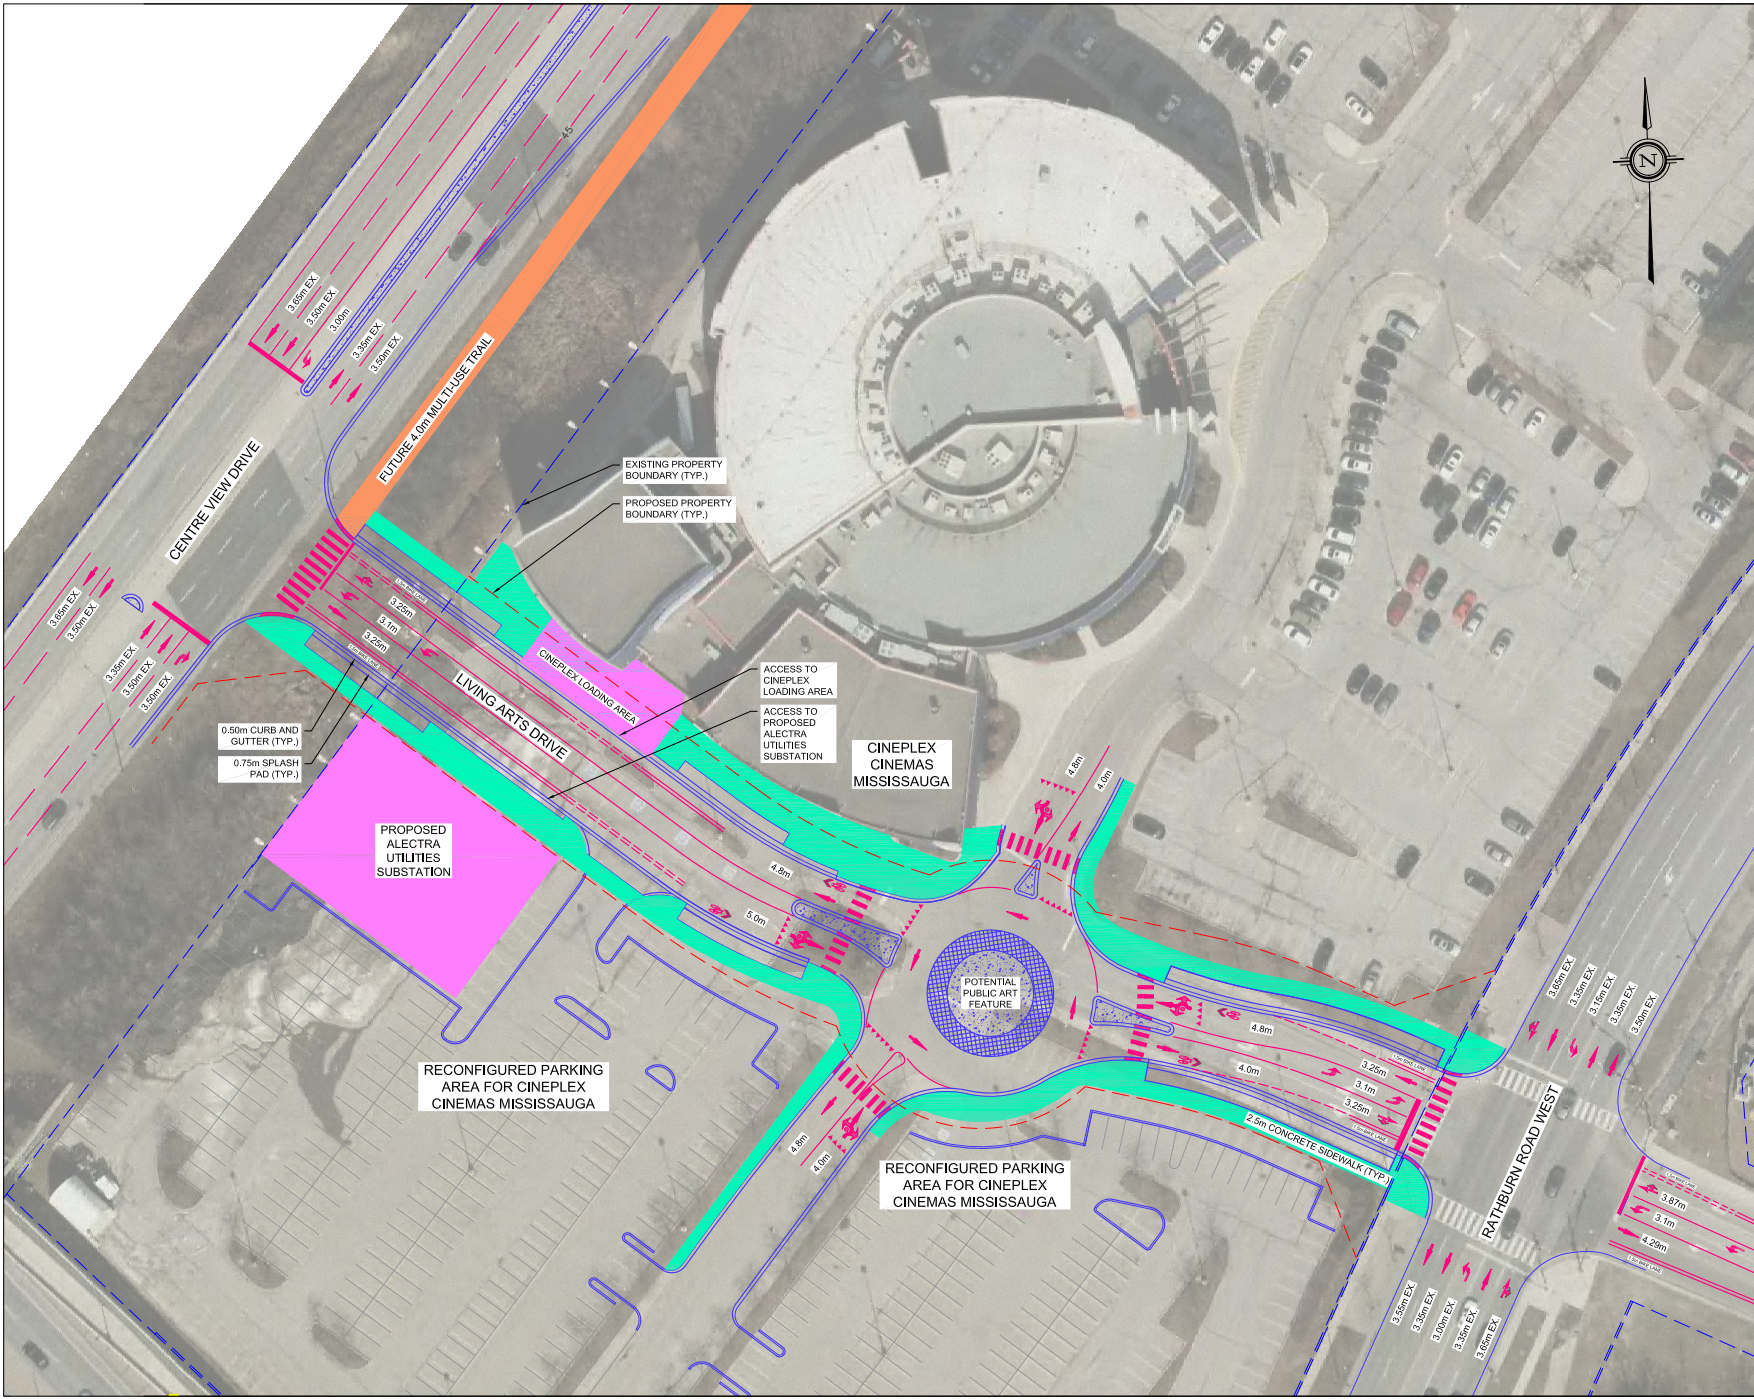

SERVICE DATA					
SERVICE	DATE	INT.	SERVICE	DATE	INT.
SAN. SEWERS	-----	-----	GAS MAINS	-----	-----
STM. SEWERS	-----	-----	BELL U/G CABLE	-----	-----
WATERMANS	-----	-----	HYDRO U/G CABLE	-----	-----
M.O.E.	-----	-----	ROGERS U/G CABLE	-----	-----
REVISIONS					
DATE	DETAILS				INT.
2017/09/21	ISSUED FOR REVIEW (DRAFT)				MB
2017/09/22	ISSUED FOR REVIEW (DRAFT)				MB
2017/10/05	ISSUED FOR PRESENTATION (FINAL)				MB
DESIGN BY			APPROVED BY		
-----			-----		
----- C.E.T.					
DEPARTMENTAL APPROVAL					
-----			-----		
SILVIO CESARIO P.ENG.					
<div>MISSISSAUGA</div>					
PRODUCED FOR - T&W, ENGINEERING AND WORKS					
LIVING ARTS DRIVE EXTENSION					
CLASS EA & PRELIMINARY DESIGN					
TECHNICALLY PREFERRED ALTERNATIVE					
SCALE	1/250	AREA	-	PROJECT No.	16501016
C.A.D.D. BY	TSDC	CHECKED BY	MB	PLAN No.	--
DATE	2017/10/05	SHEET	1 OF 1		