


EAST ELEVATION

SCALE 1:50

UNPROTECTED OPENINGS

WALL AREA	42.36m ²
LIMITING DISTANCE	3050mm @ 18.00%
MAX. ALLOWABLE OPENINGS	7.62m ²
TOTAL OPENINGS PROVIDED	7.50m ²

3050mm
ADDITION

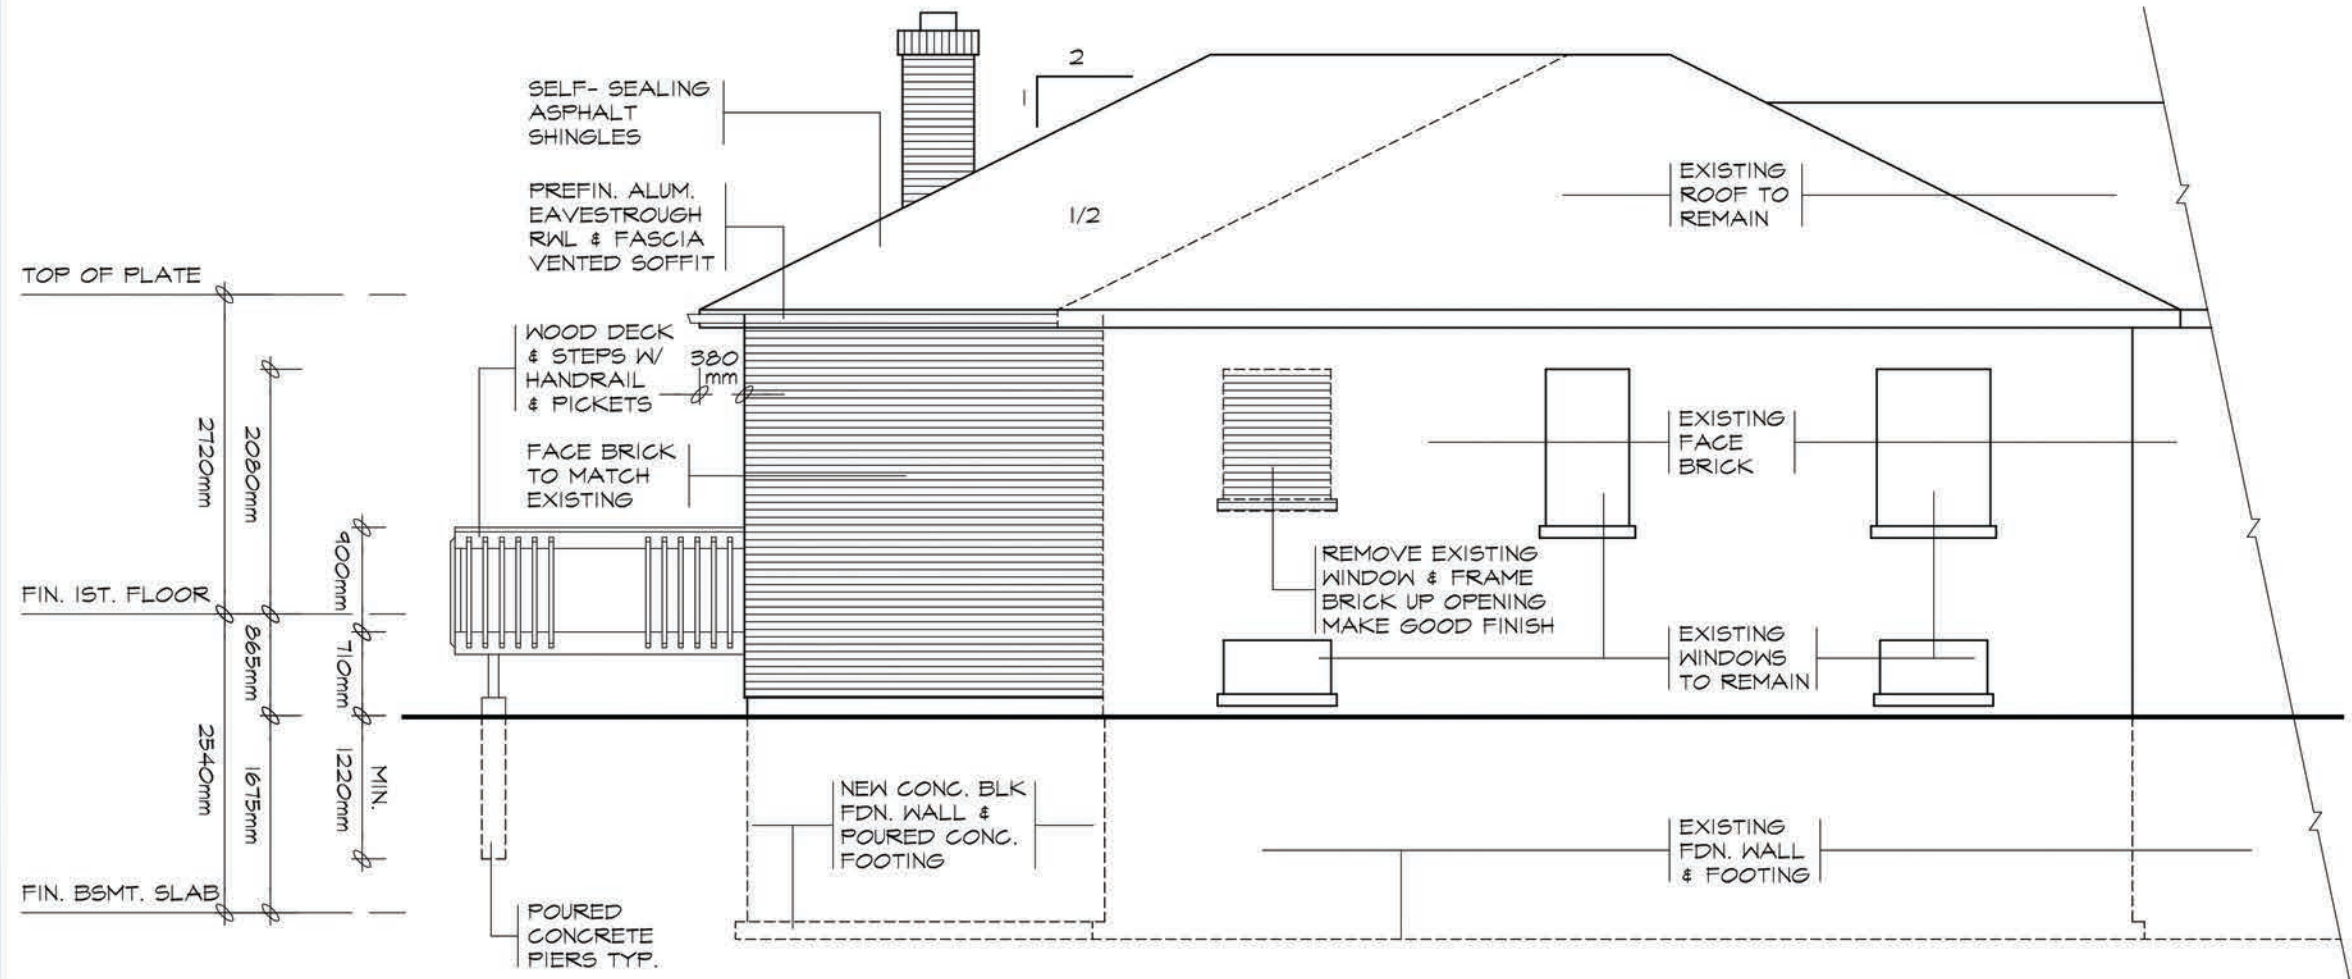

SELF- SEALING
ASPHALT
SHINGLES

PREFIN. ALUM.
EAVESTROUGH
RWL & FASCIA
VENTED SOFFIT

EXISTING
ROOF TO
REMAIN

WOOD DECK
& STEPS W/
HANDRAIL
& PICKETS

FACE BRICK
TO MATCH
EXISTING

EXISTING
FACE
BRICK

REMOVE EXISTING
WINDOW & FRAME
BRICK UP OPENING
MAKE GOOD FINISH

EXISTING
WINDOWS
TO REMAIN

NEW CONC. BLK
FDN. WALL &
POURED CONC.
FOOTING

EXISTING
FDN. WALL
& FOOTING

POURED
CONCRETE
PIERS TYP.

TOP OF PLATE
2720mm
2080mm
FIN. 1ST. FLOOR
900mm
710mm
2540mm
2540mm
1675mm
1220mm
MIN.
FIN. BSMT. SLAB

WEST ELEVATION

SCALE 1:50

UNPROTECTED OPENINGS

NO NEW OPENINGS
EXISTING TO REMAIN