


Landscape Master Plan  
Scale 1:200

Suggested Plant Material List

KEY	QNTY	BOTANICAL NAME	COMMON NAME	HT/CAL	SPREAD	ROOT	REMARKS
DECIDUOUS TREES							
AGR		Acer griseum	Paperbark Maple	60 mm		B.&B.	Tree Form
AXF		Acer x freemanii	Freeman Maple	70 mm		B.&B.	Full Form
CBF		Carpinus betulus 'Frans Fontaine'	Columnar Hornbeam	60 mm		B.&B.	Narrow Form
GKP		Ginkgo biloba 'Princeton Sentry'	Princeton Sentry Maidenhair Tree	60 mm		B.&B.	Full Form
GSK		Gleditsia triacanthos 'Skyline'	Skyline Honey-Locust	70 mm		B.&B.	Full Form
PCC		Pyrus calleryana 'Chantecleer'	Chanticleer Pear	60 mm		B.&B.	Full Form
QRB		Quercus rubra	Red Oak	70 mm		B.&B.	Full Form
CONIFEROUS TREES							
PSB		Pinus strobus	White Pine	200 cm		B.&B.	Full Form
PERENNIALS & ORNAMENTAL GRASSES							
CAC		Calamagrostis acutiflora 'Karl Foerster'	Karl Foerster Feather Reed Grass			2 Gal.	Full Form
ECH		Echinacea purpurea	Purple Cone Flower			2 Gal.	Full Form
GER		Geranium 'Rozanne'	Hardy Cranesbill Geranium			2 Gal.	Full Form
HES		Heuchera 'Stop Light' or 'Sun Spot'	Coral Bells (Bright lime foliage)			C.G. #1	Full Form
HEU		Heuchera 'Purple Palace'	Coral Bells (Purple Foliage)			C.G. #1	Full Form
HSD		Hemerocallis 'Stella D'oro'	Stella D'oro (Yellow) Daylilies			2 Gal.	Full Form
HSE		Hosta sieboldiana elegans (Blue)	Elegans Large Blue Leaf Hosta		shade	2 Gal.	Large Leaf
PAL		Pennisetum alopecuroides 'Little Bunny'	Little Bunny Dwarf Fountain Grass			2 Gal.	Full Form
POA		Polystichum acrostichoides	Christmas Fern			2 Gal.	Full Form
RUD		Rudbeckia fulgida 'goldstrum'	Dwarf Black Eyed Susan			2 Gal.	Full Form
DECIDUOUS SHRUBS							
ACB		Amelancier canadensis 'Ballerina'	Ballerina Serviceberry	200 cm		B.&B.	Multi Stem
BXG		Buxus 'Green Mound'	Green Mound Boxwood	30 cm		C.G.	Full Form
CNS		Cornus sericea	Red Osier Dogwood	80 cm		C.G.	Full Form
HAA		Hydrangea arborescens 'Annabelle'	Annabelle Hydrangea	60 cm		C.G.	Full Form
HPA		Hydrangea paniculata 'Forever Pink'	Dwarf Pink Hydrangea	60 cm		5 gal.	Full Form
PGF		Potentilla fruticosa 'Goldstar'	Goldstar Potentilla	60 cm		C.G.	Full Form
POD		Physocarpus opulifolius 'Diablo'	Diablo Purpleleaf Ninebark	80 cm		C.G.	Full Form
SJA		Spiraea japonica 'Anthony Waterer'	Anthony Waterer Spirea	60 cm		C.G.	Full Form
SJL		Spiraea japonica 'Little Princess'	Dwarf Red Spirea	60 cm		C.G.	Full Form
SMP		Syringa meyeri 'Palibin'	Purple Dwarf Korean Lilac	60 cm		C.G.	Full Form
VAC		Viburnum acerifolium	Maple-leaf Viburnum	60 cm		C.G.	Full Form
CONIFEROUS SHRUBS							
JCG		Juniperus chinensis 'Gold Coast'	Gold Coast Juniper	50 cm		C.G.	Full Form
PMM		Pinus mugo mugo	Dwarf Mugho Pine		70 cm	C.G.	Full Form
TCF		Taxus cuspidata 'Fairview'	Fairview Yew		65 cm	C.G.	Full Form
TMH		Taxus media 'Hillii'	Hill's Yew	70 cm		C.G.	Full Form

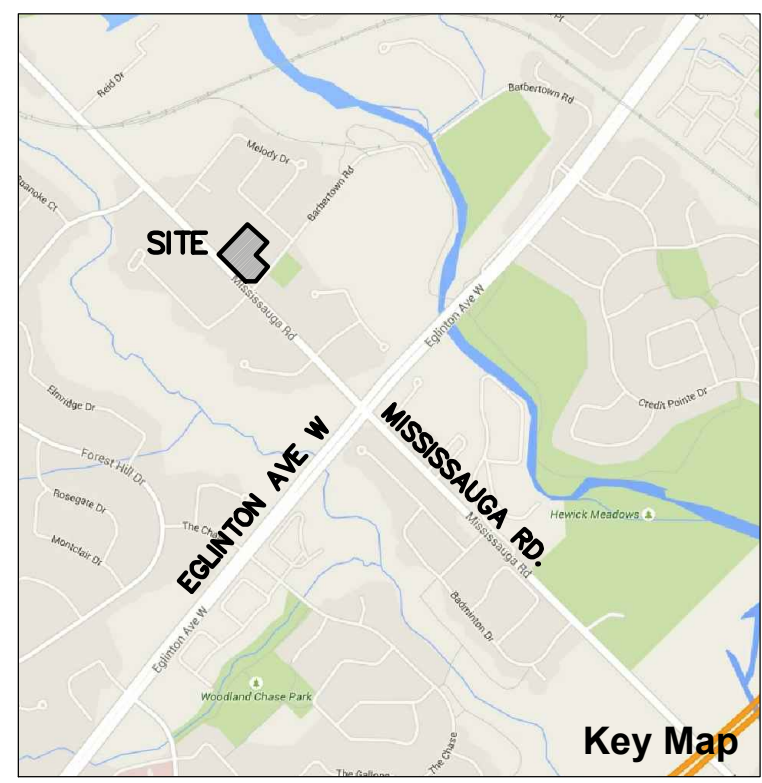

- Legend
- Existing Tree to Remain
  - Proposed Deciduous Tree
  - Proposed Coniferous Tree
  - Proposed Shrub/Perennial
  - Sodded Area
  - Feature Paving Area
  - Property Line
  - Tree Protection Fence
  - Ornamental Metal Fence
  - Proposed Wood Privacy Fence
  - Proposed Wood Privacy Screen
  - Proposed Plant Material
  - Detail Reference Key

LANDSCAPE ARCHITECTS  
**msla**  
MARTON • SMITH  
170 The Donway W Suite 206, Toronto, Ontario, Canada M3C 2G3  
Tel. 416 492-9966 • Fax. 416 492-0426 • E-mail. msla@msla.ca

Architect:  
**flanagan beresford & patterson architects**  
170 Sheppard Ave. E., Unit 206, Toronto, Ontario M4M 1B7  
Tel. (905) 265-2688  
Fax. (905) 265-2685  
416-643-9

Client/Owner:  
**CITY PARK (STREETSVILLE) INC.**

Municipality:  
**MISSISSAUGA**

Notes:

2	Issued for Review	05/26/16
1	Issued for Coordination	05/16/16
No.	Revision	Date

North: Stamp:

Project:  
**Proposed Residential Development**  
5155 Mississauga Road  
Streetsville, Ontario

Scale: **1:200** Date: **May 2016**  
Drawn By: **D.R.** Checked By: **L.M.**

Drawing Title:  
**Landscape Master Plan**

Project No. **16128** Sheet No. **L-2**

Information contained in these plans shall be checked by the contractor. All discrepancies shall be reported to the Landscape Architect (L.A.) before commencing with construction. All drawings have copyright and shall remain the property of the Landscape Architect. Copying or any reproduction in part or whole shall only be permitted with written consent of L.A. Drawings shall not be used for construction unless sealed & signed. All drawings shall be submitted to the City of Streetsville for review and approval. The contractor shall confirm the exact location of all existing utilities and structures, and shall assume liability for damages. DO NOT SCALE DRAWINGS - PRELIMINARY NOT FOR CONSTRUCTION - THESE DRAWINGS ARE NOT TO BE USED FOR CONSTRUCTION UNTIL COUNTERSIGNED BY L.A. ARCHITECT • SIGNED DATE