




FLANKAGE ELEVATION



REAR ELEVATION

FRONT ELEVATION

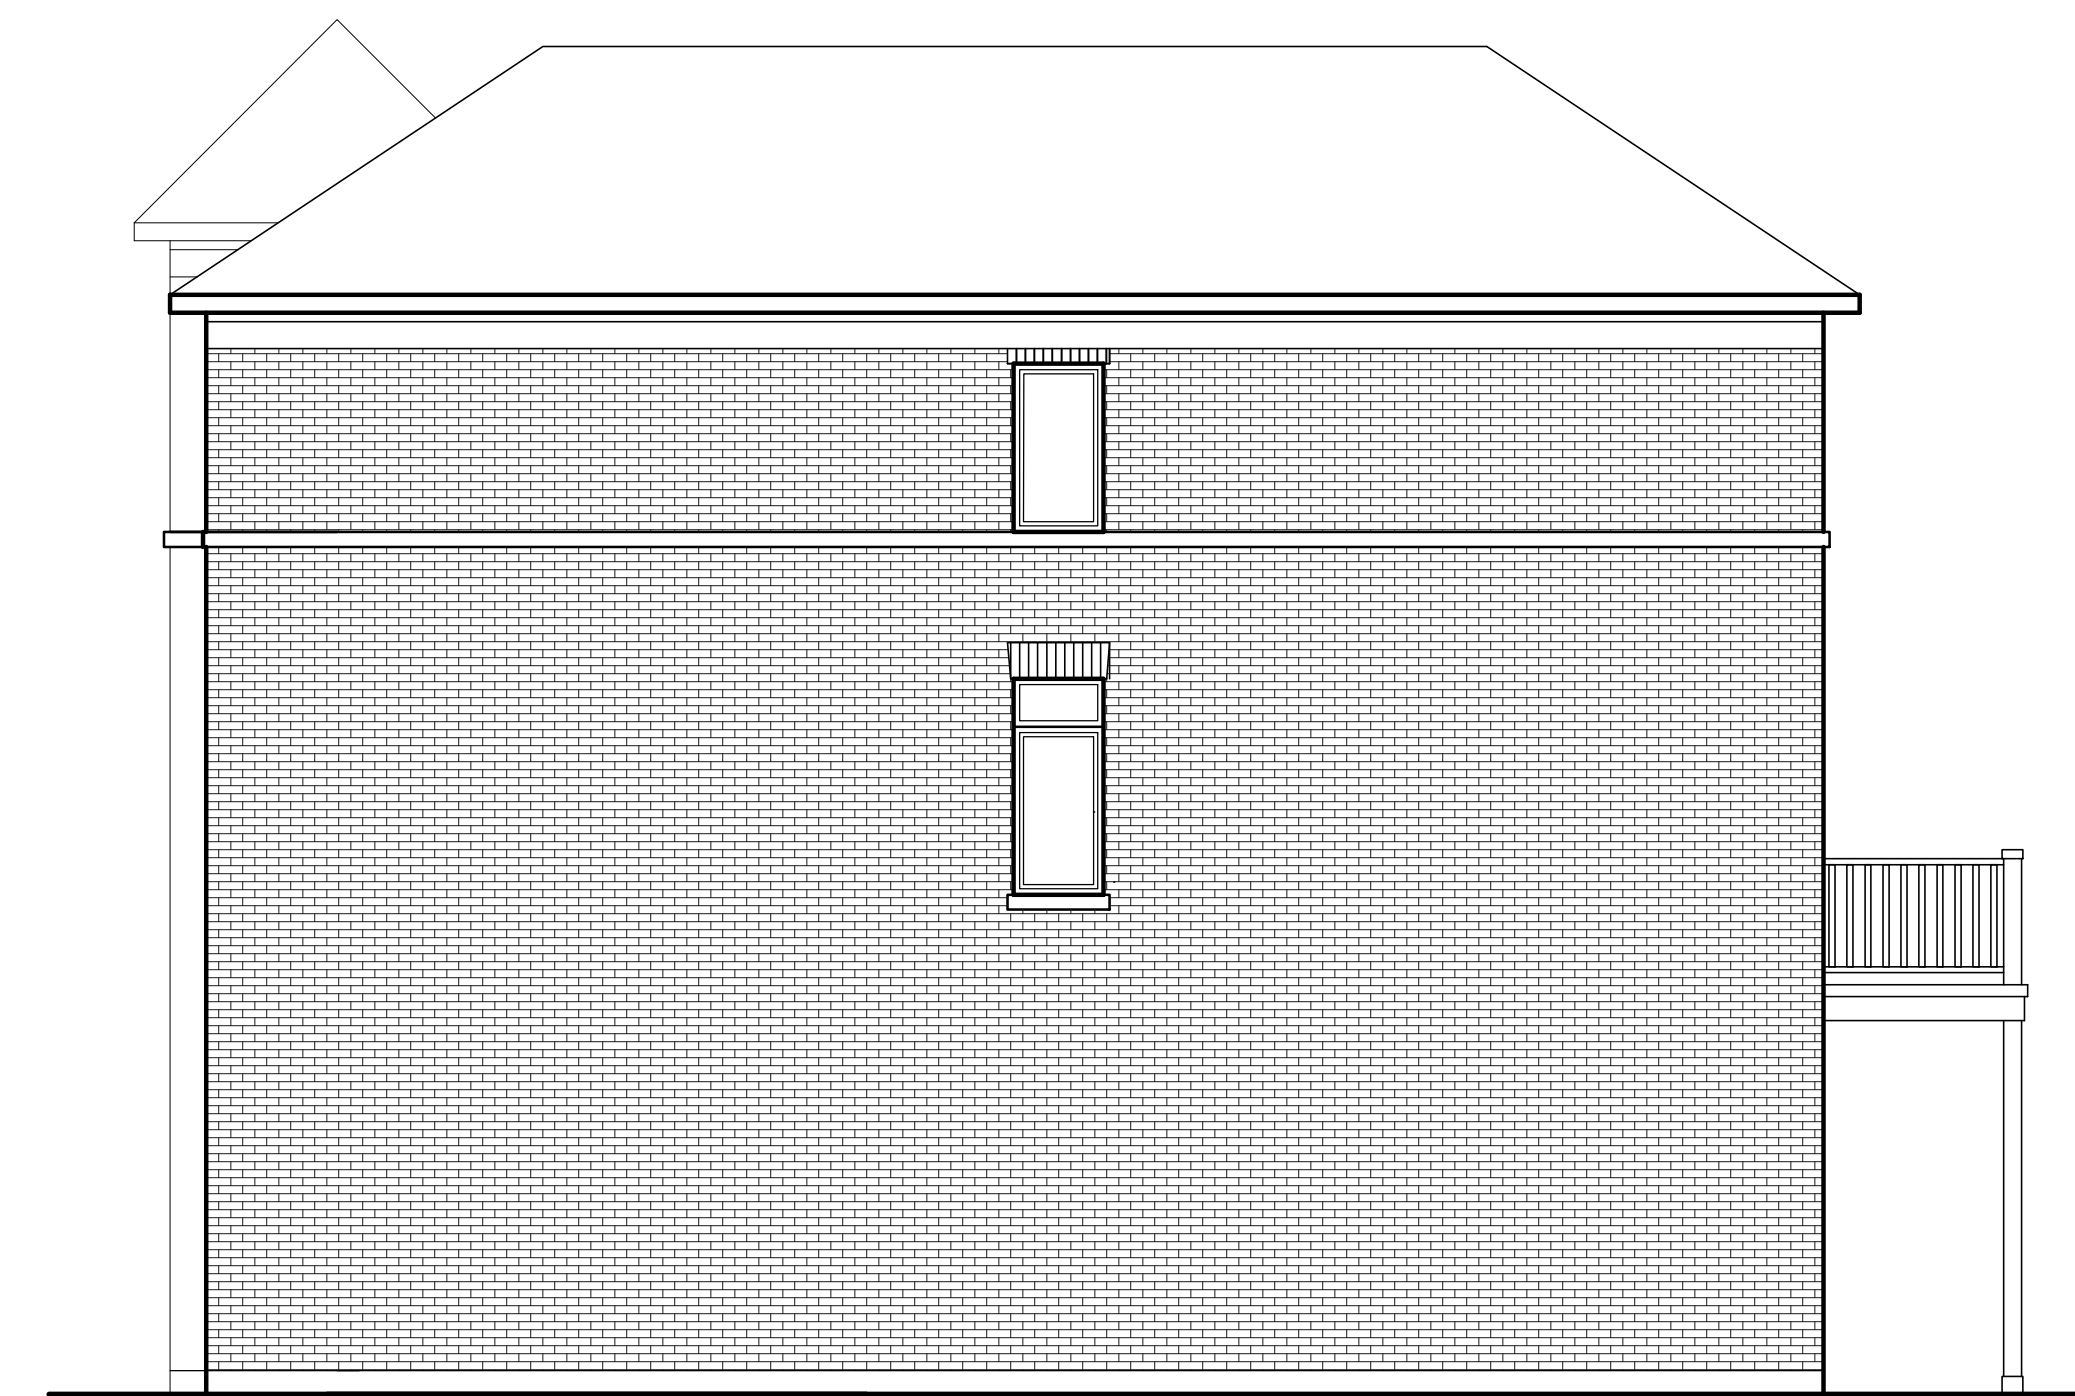

RIGHT SIDE ELEVATION



DETACHED HOUSE  
BLOCK 1  
UNIT 1 TYPE D  
2356 S.F.

CITY PARK (STREETSVILLE) INC.  
PROPOSED COMMON ELEMENT &  
FREEHOLD TOWNHOUSE DEVELOPMENT  
5155 MISSISSAUGA ROAD, MISSISSAUGA, ONT. L5M 2N9  
15-1276 3/16"-1/4" JAN. 2016



DETACHED HOUSE  
BLOCK 1  
UNIT 1 TYPE D  
2356 S.F.

CITY PARK (STREETSVILLE) INC.  
PROPOSED COMMON ELEMENT &  
FREEHOLD TOWNHOUSE DEVELOPMENT  
5155 MISSISSAUGA ROAD, MISSISSAUGA, ONT. L5M 2N9  
15-1276 3/16"-1/4" JAN. 2016



DETACHED HOUSE  
BLOCK 1  
UNIT 1 TYPE D  
2356 S.F.

CITY PARK (STREETSVILLE)  
PROPOSED COMMON ELEMENT &  
FREEHOLD TOWNHOUSE DEVELOPMENT  
5155 MISSISSAUGA ROAD, MISSISSAUGA, ONT. L5M 2N9  
15-1276 3/16"-1/4" JAN. 2016