


REAR ELEVATION

NOTE:
FIRST FLOOR DECK MAY BE REQUIRED
SUBJECT TO GRADING APPROVAL

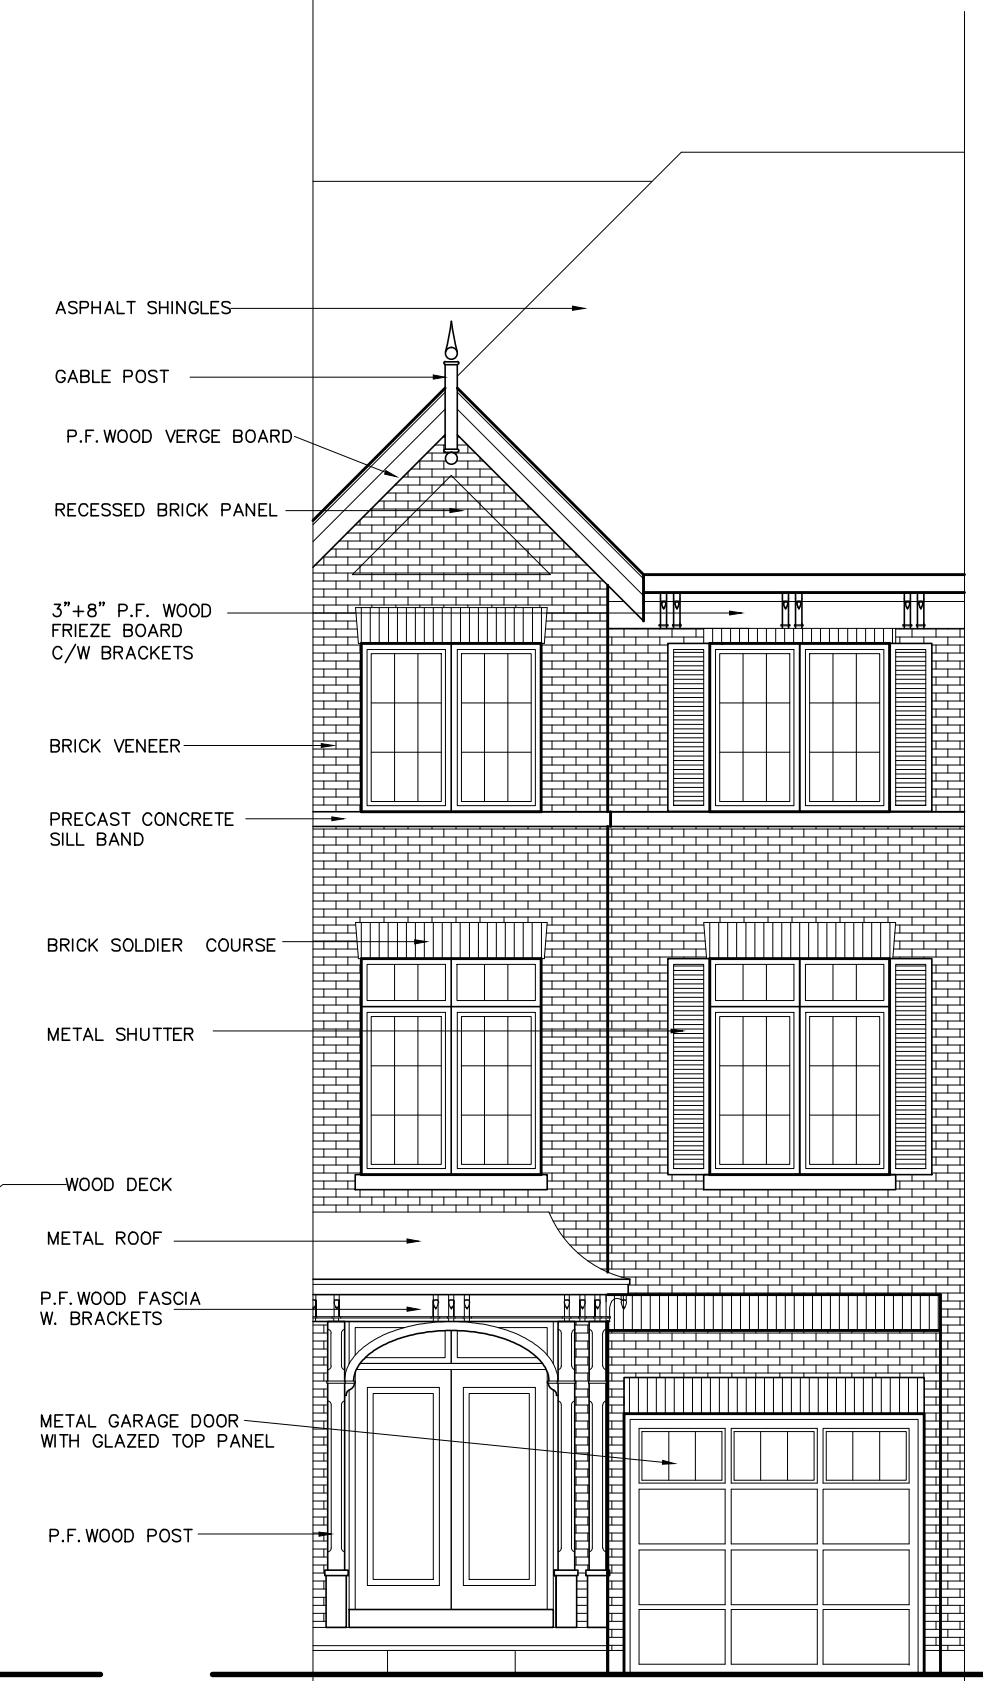

FRONT ELEVATION

NOTE:
ESTABLISHED GRADE SUBJECT TO
CHANGE WITH GRADING APPROVAL