






-  EXISTING TO BE REMOVED
-  NEW WAQLLS ADDED






SECOND FLOOR

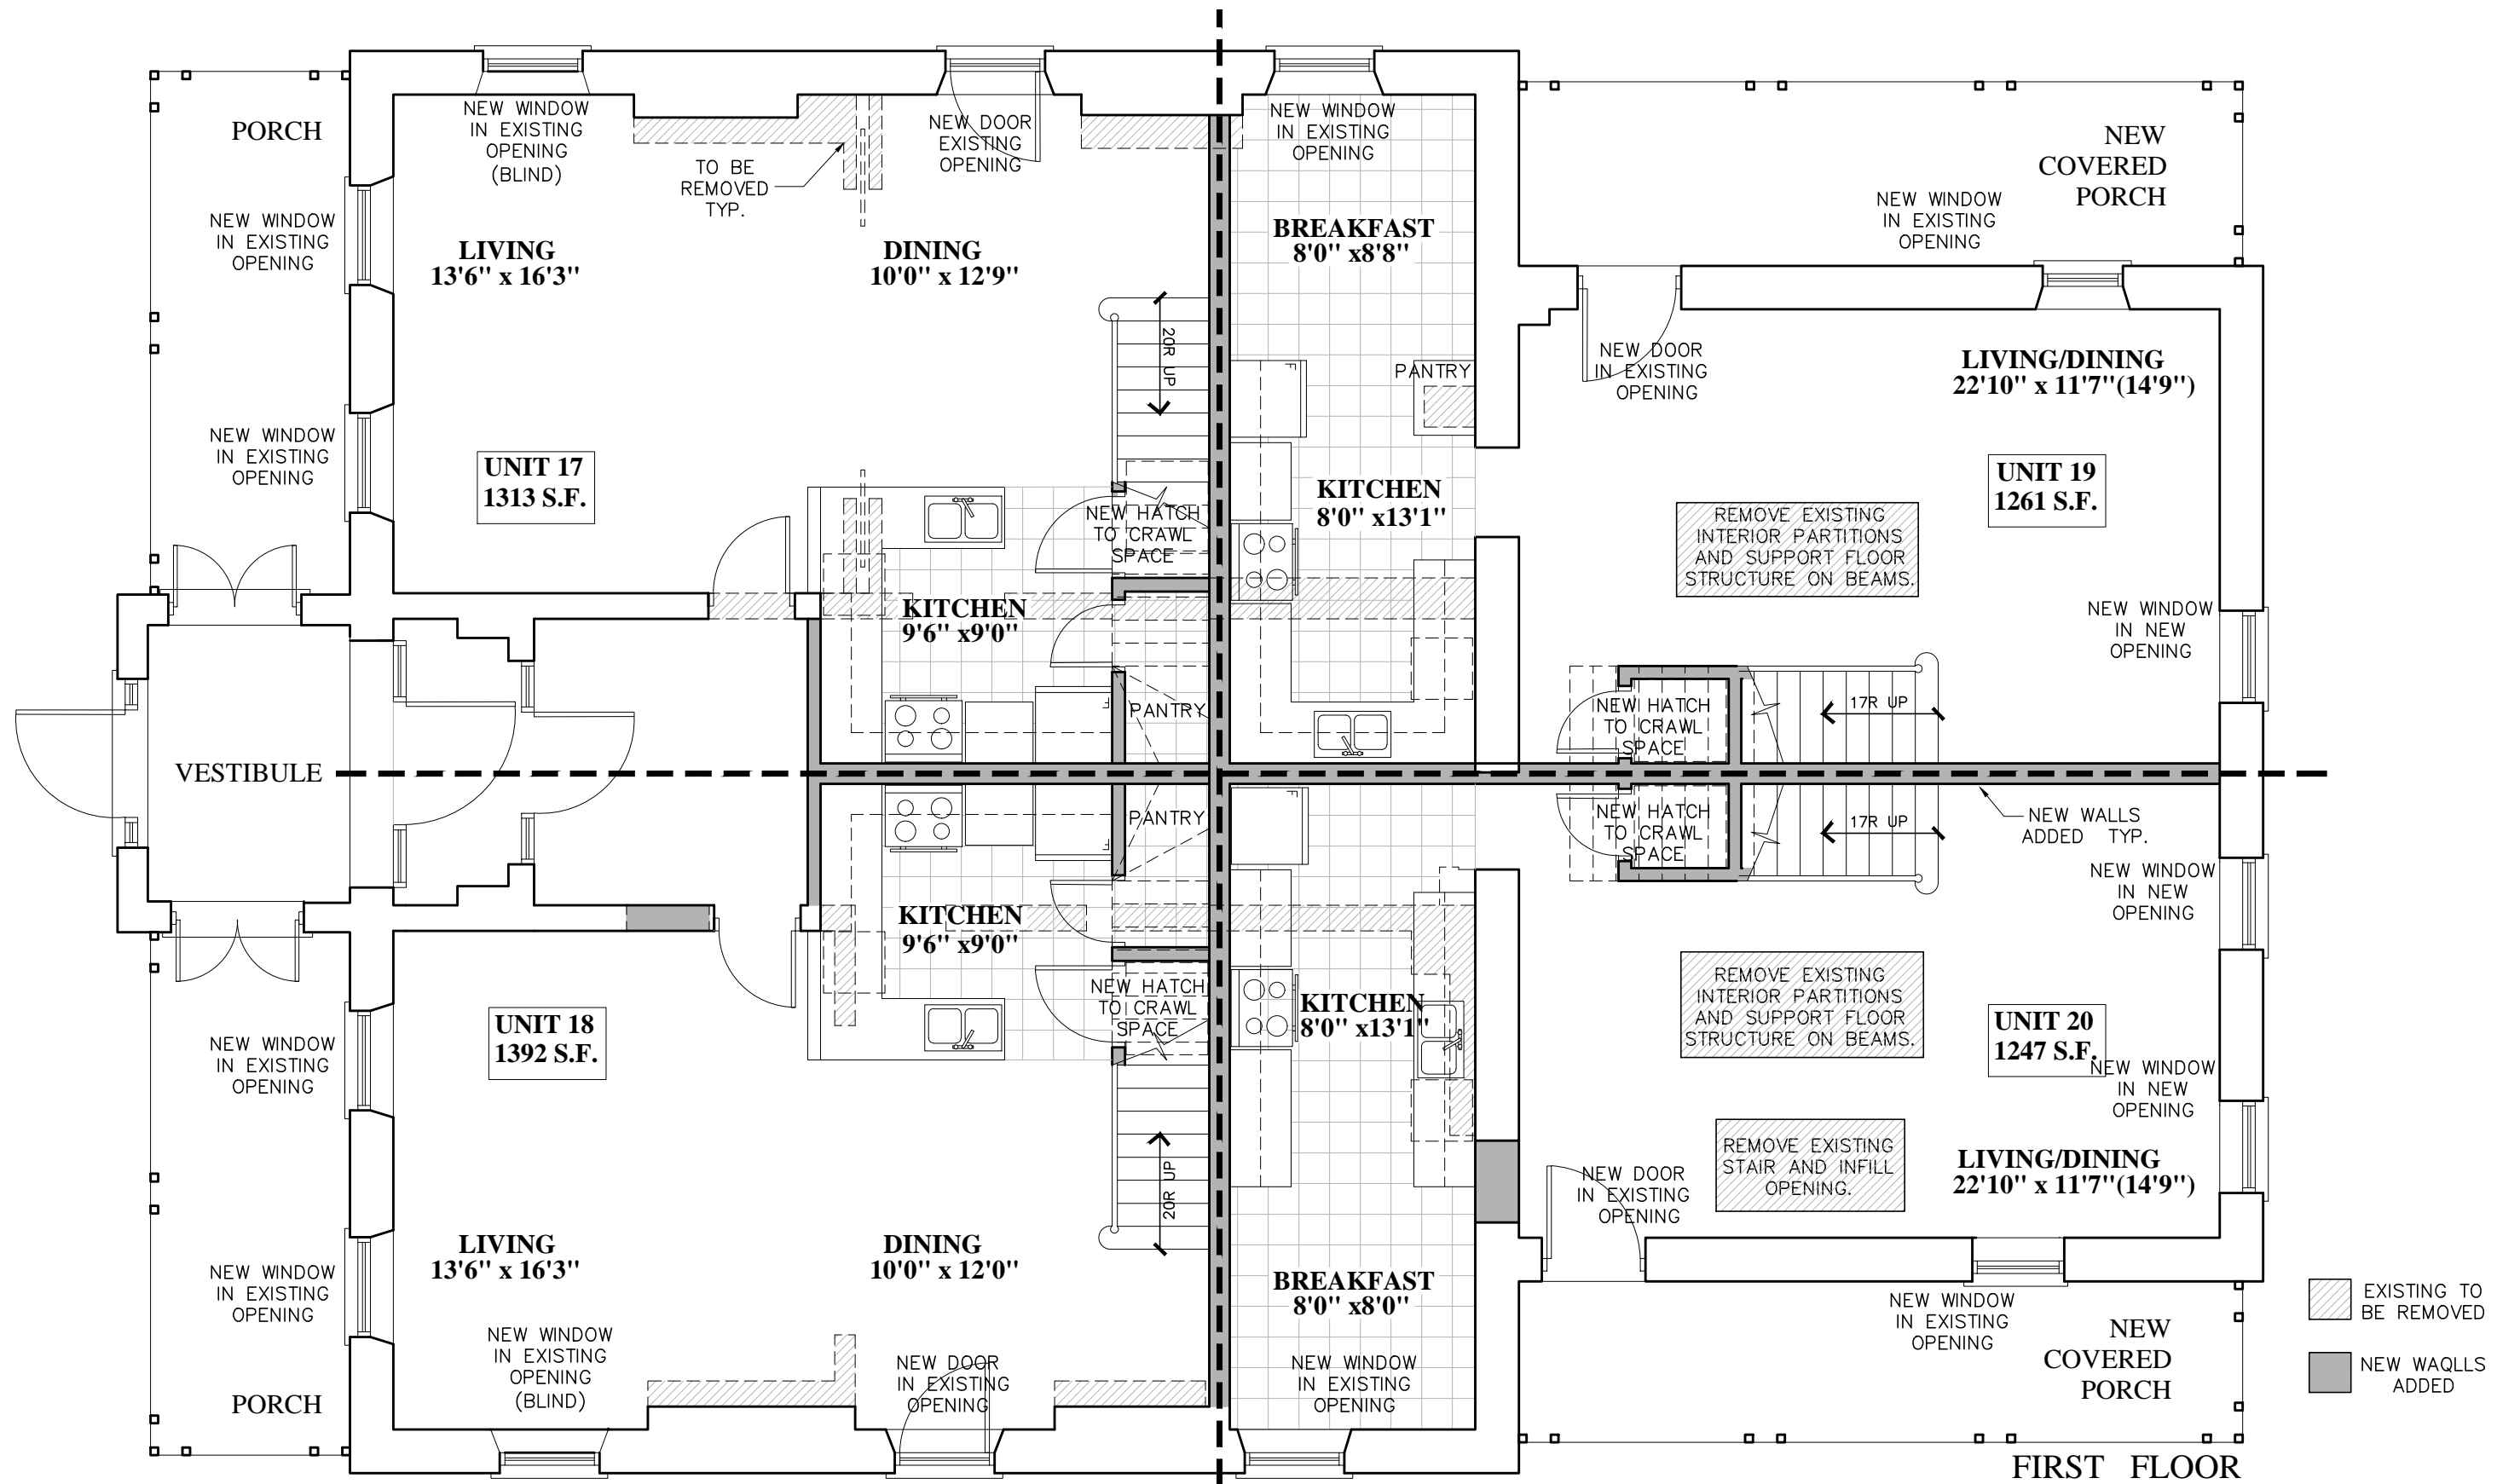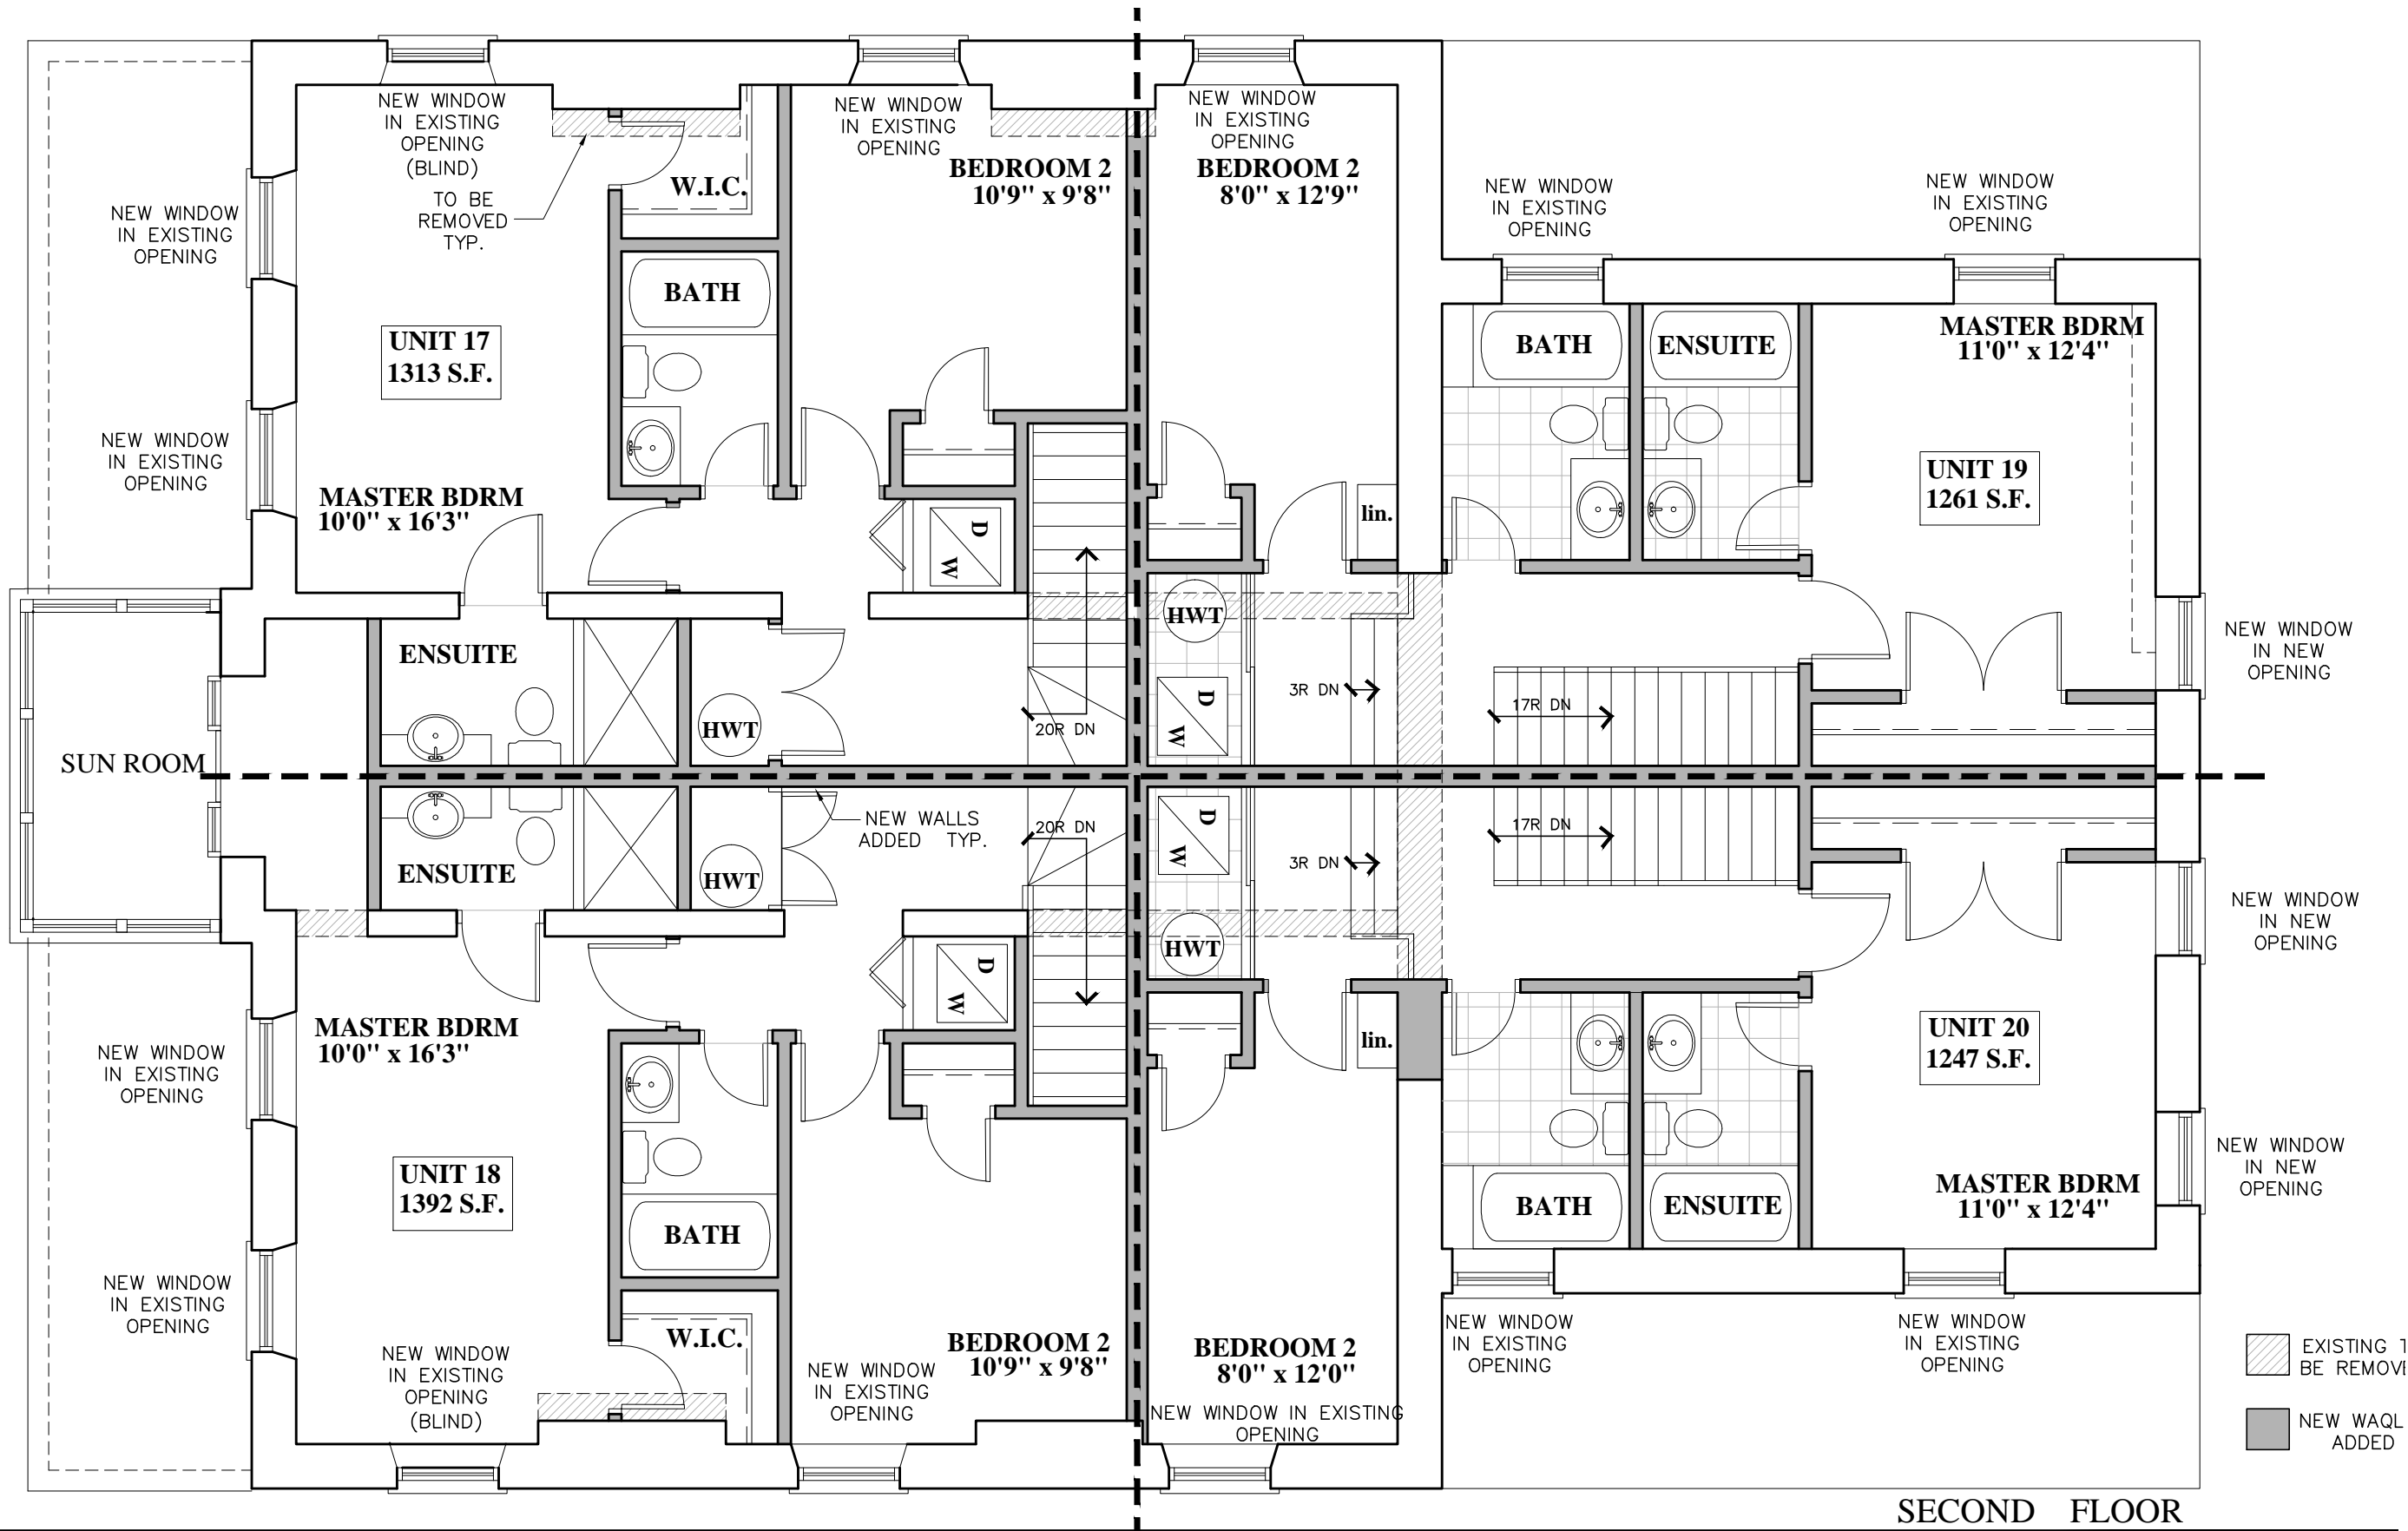

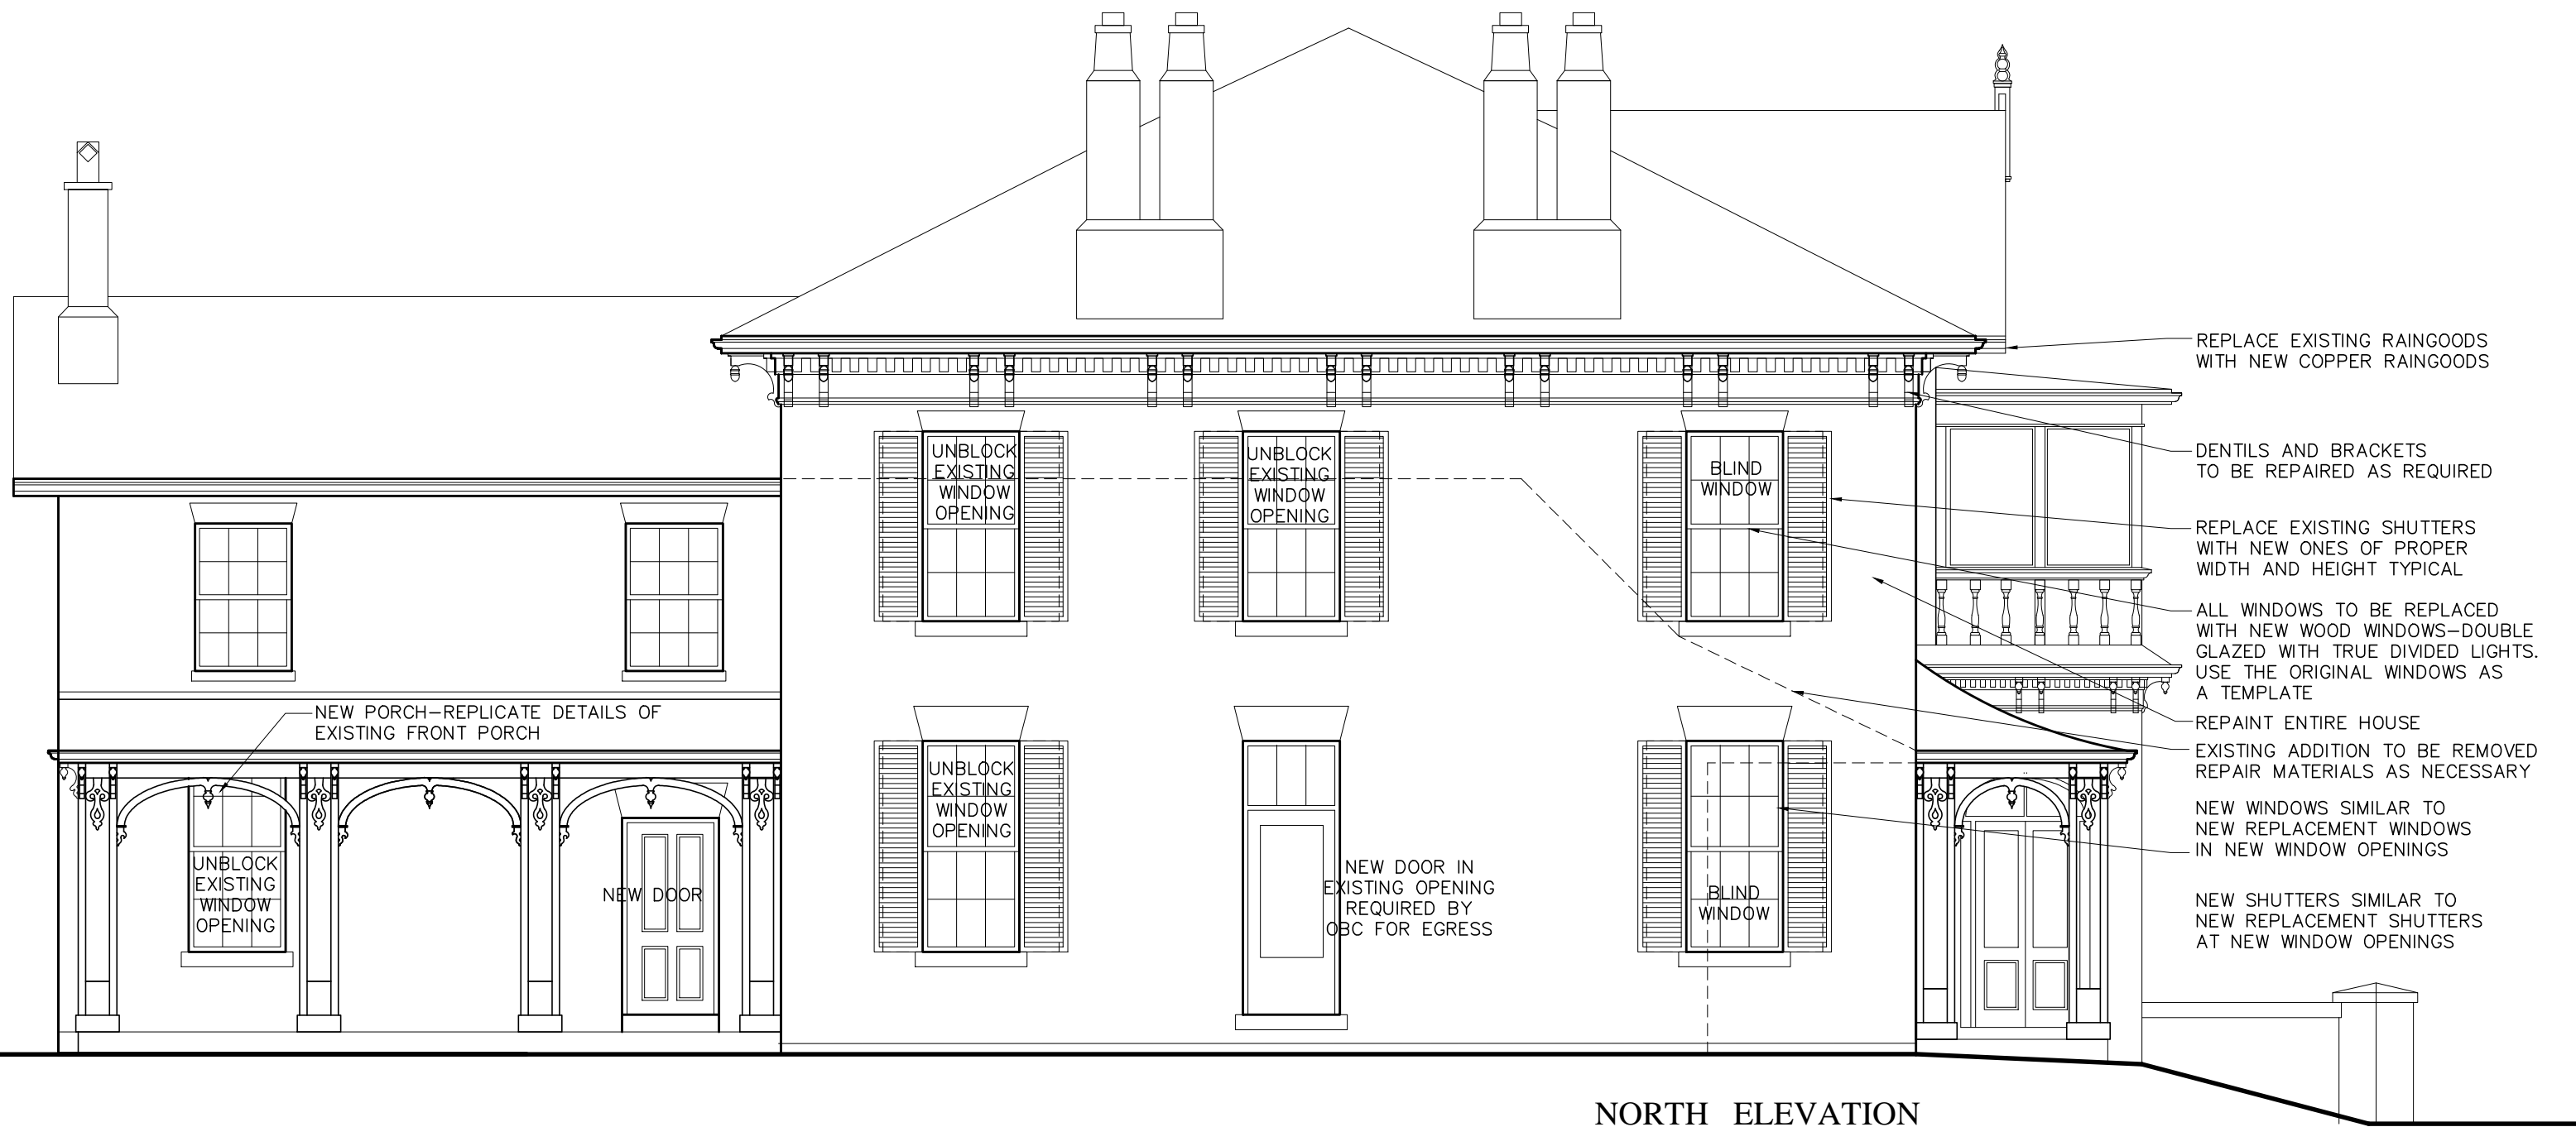

NORTH ELEVATION

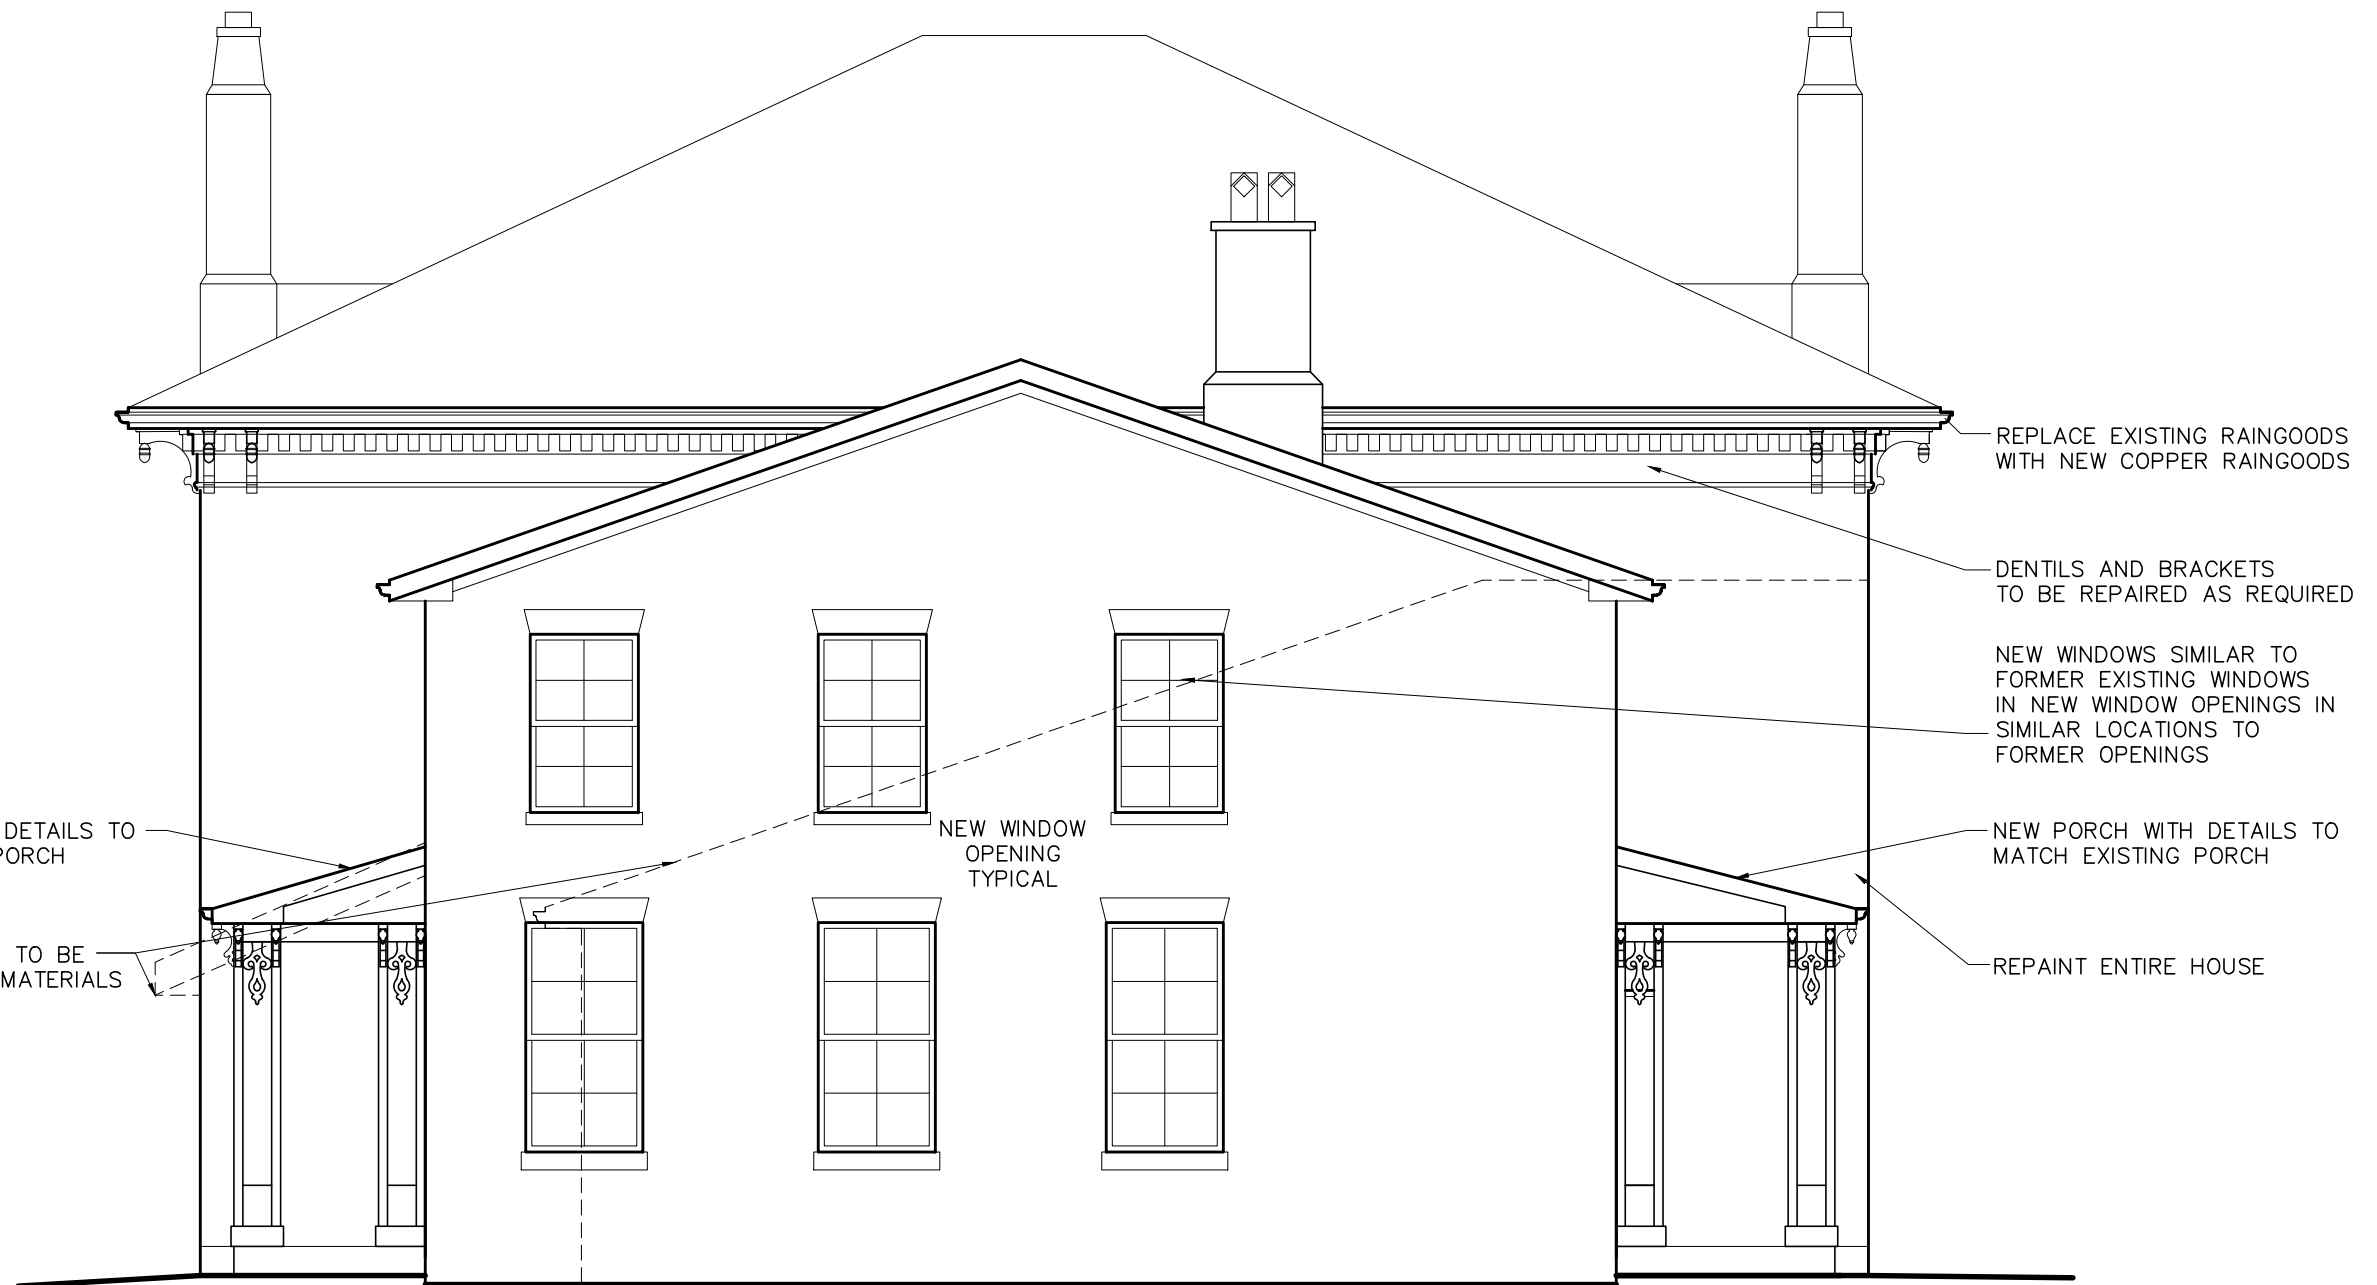

EAST ELEVATION



SOUTH ELEVATION