




SECTION A
N.T.S

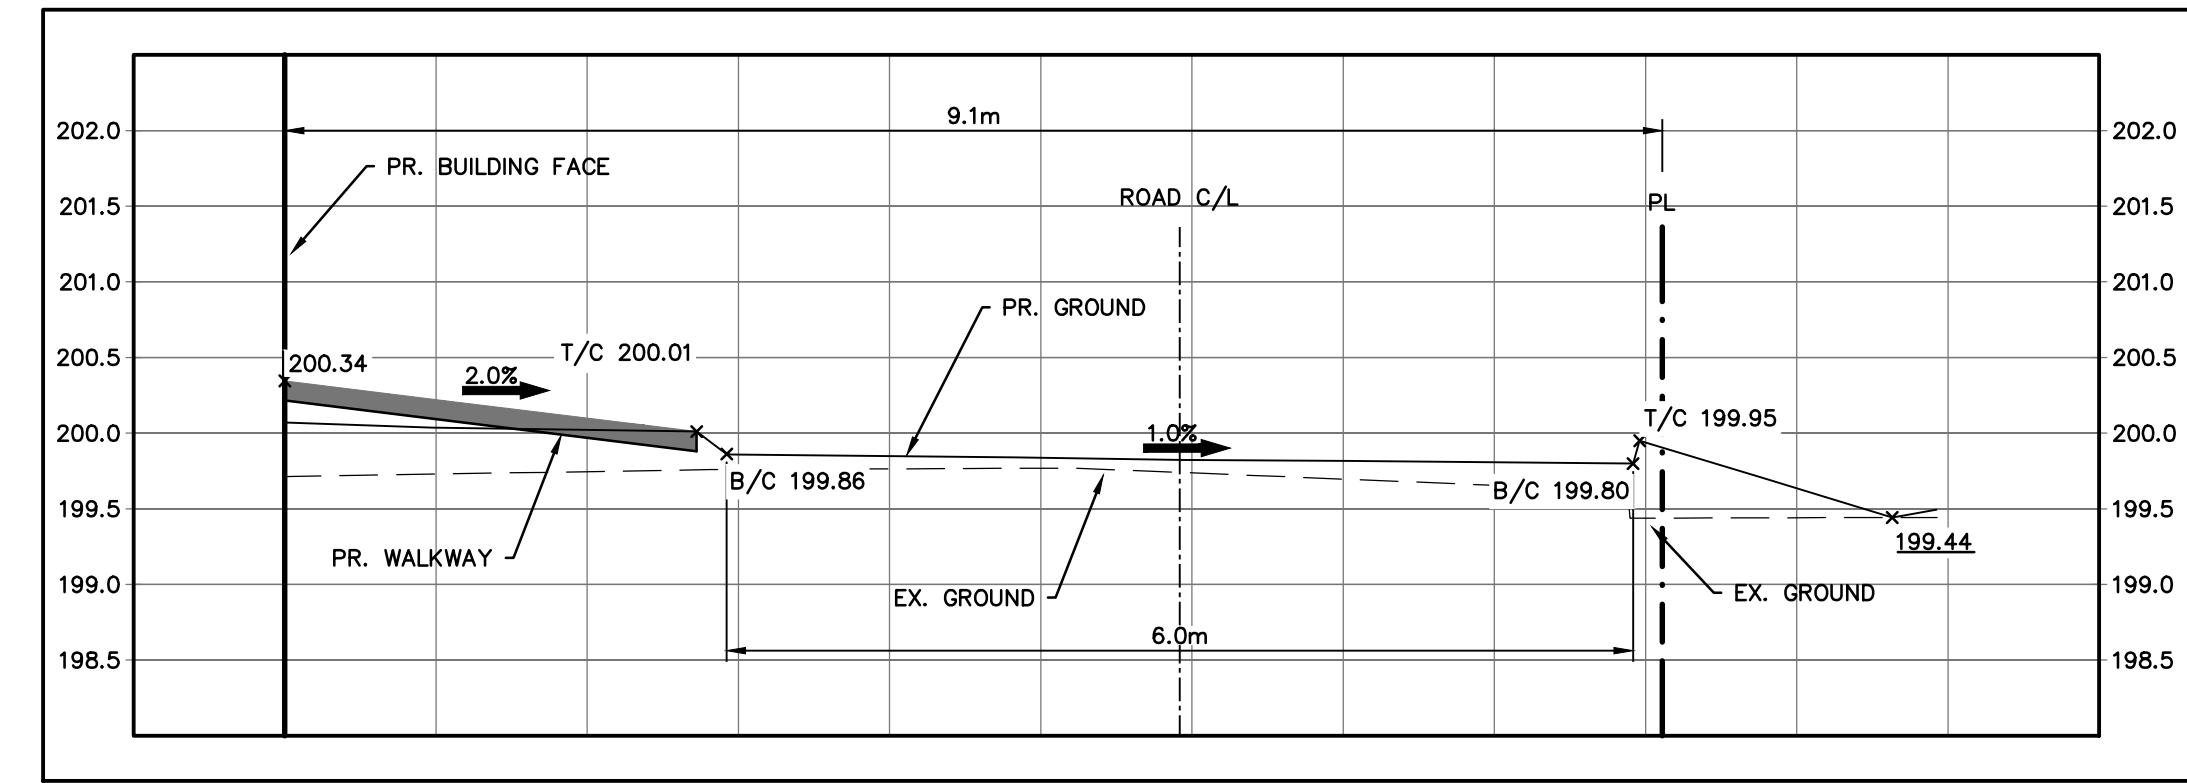


SECTION B
N.T.S

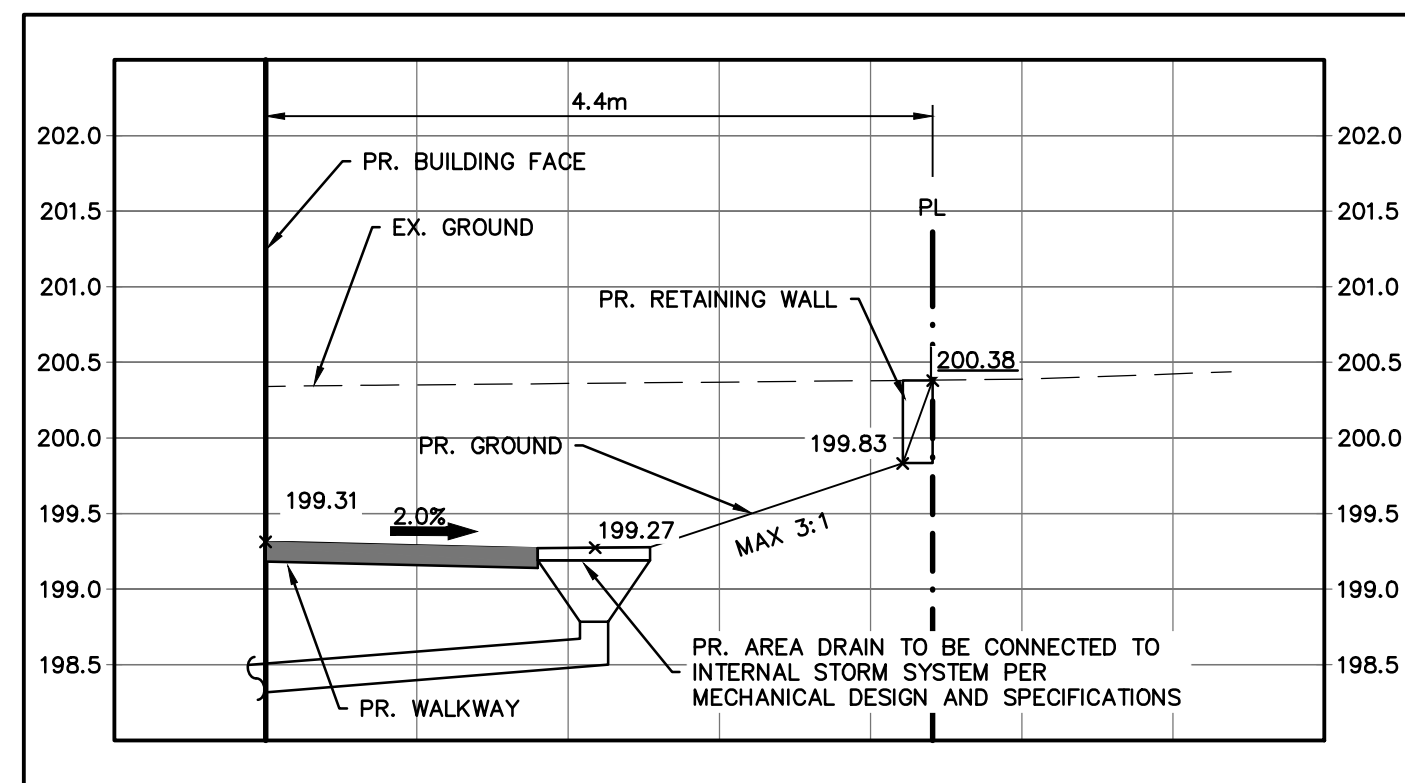

SECTION C
N.T.S.

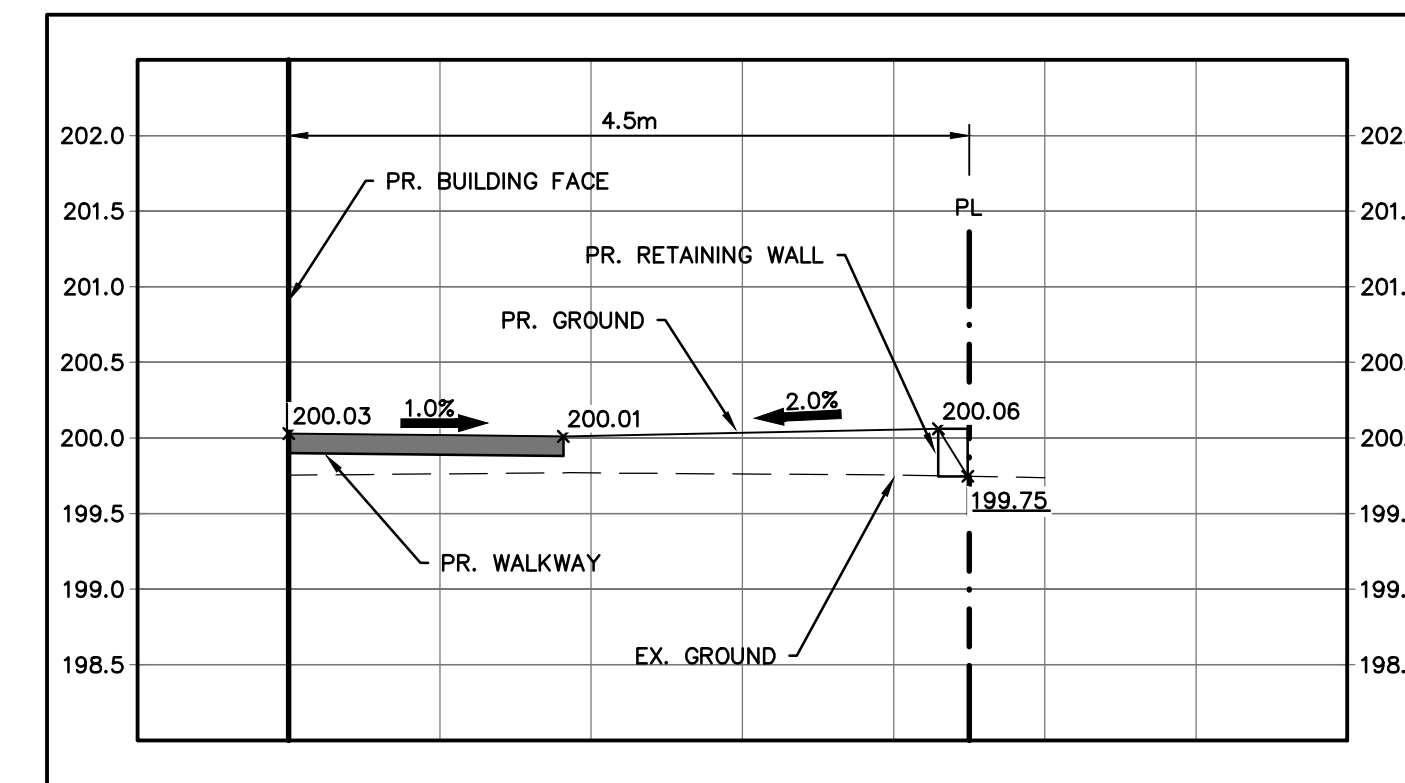

SECTION D
N.T.S.

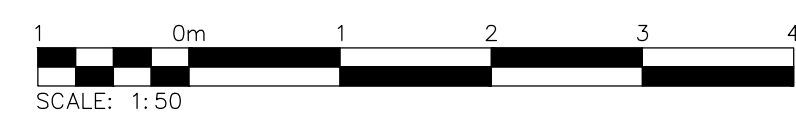

Project		6710 HURONTARIO STREET CITY OF MISSISSAUGA		2800 High Point Drive Suite 100 Milton, ON L3T 6P4 905-875-0026 T 905-875-4915 F www.cfcrozier.ca	
Drawing		SECTION PROFILES		Drawn: A.K. Design: A.D. Project No: 1060-5180 Check: S.C. Check: N.C. Scale: 1:50 Date: C104	

I:\1000\1060-Flato Dev\5180-6710 Hurontario St\CAD\Civil_Sheets\5180_C100.dwg, 2020-04-24 4:52:59 PM, DWG To PDF.pc3